
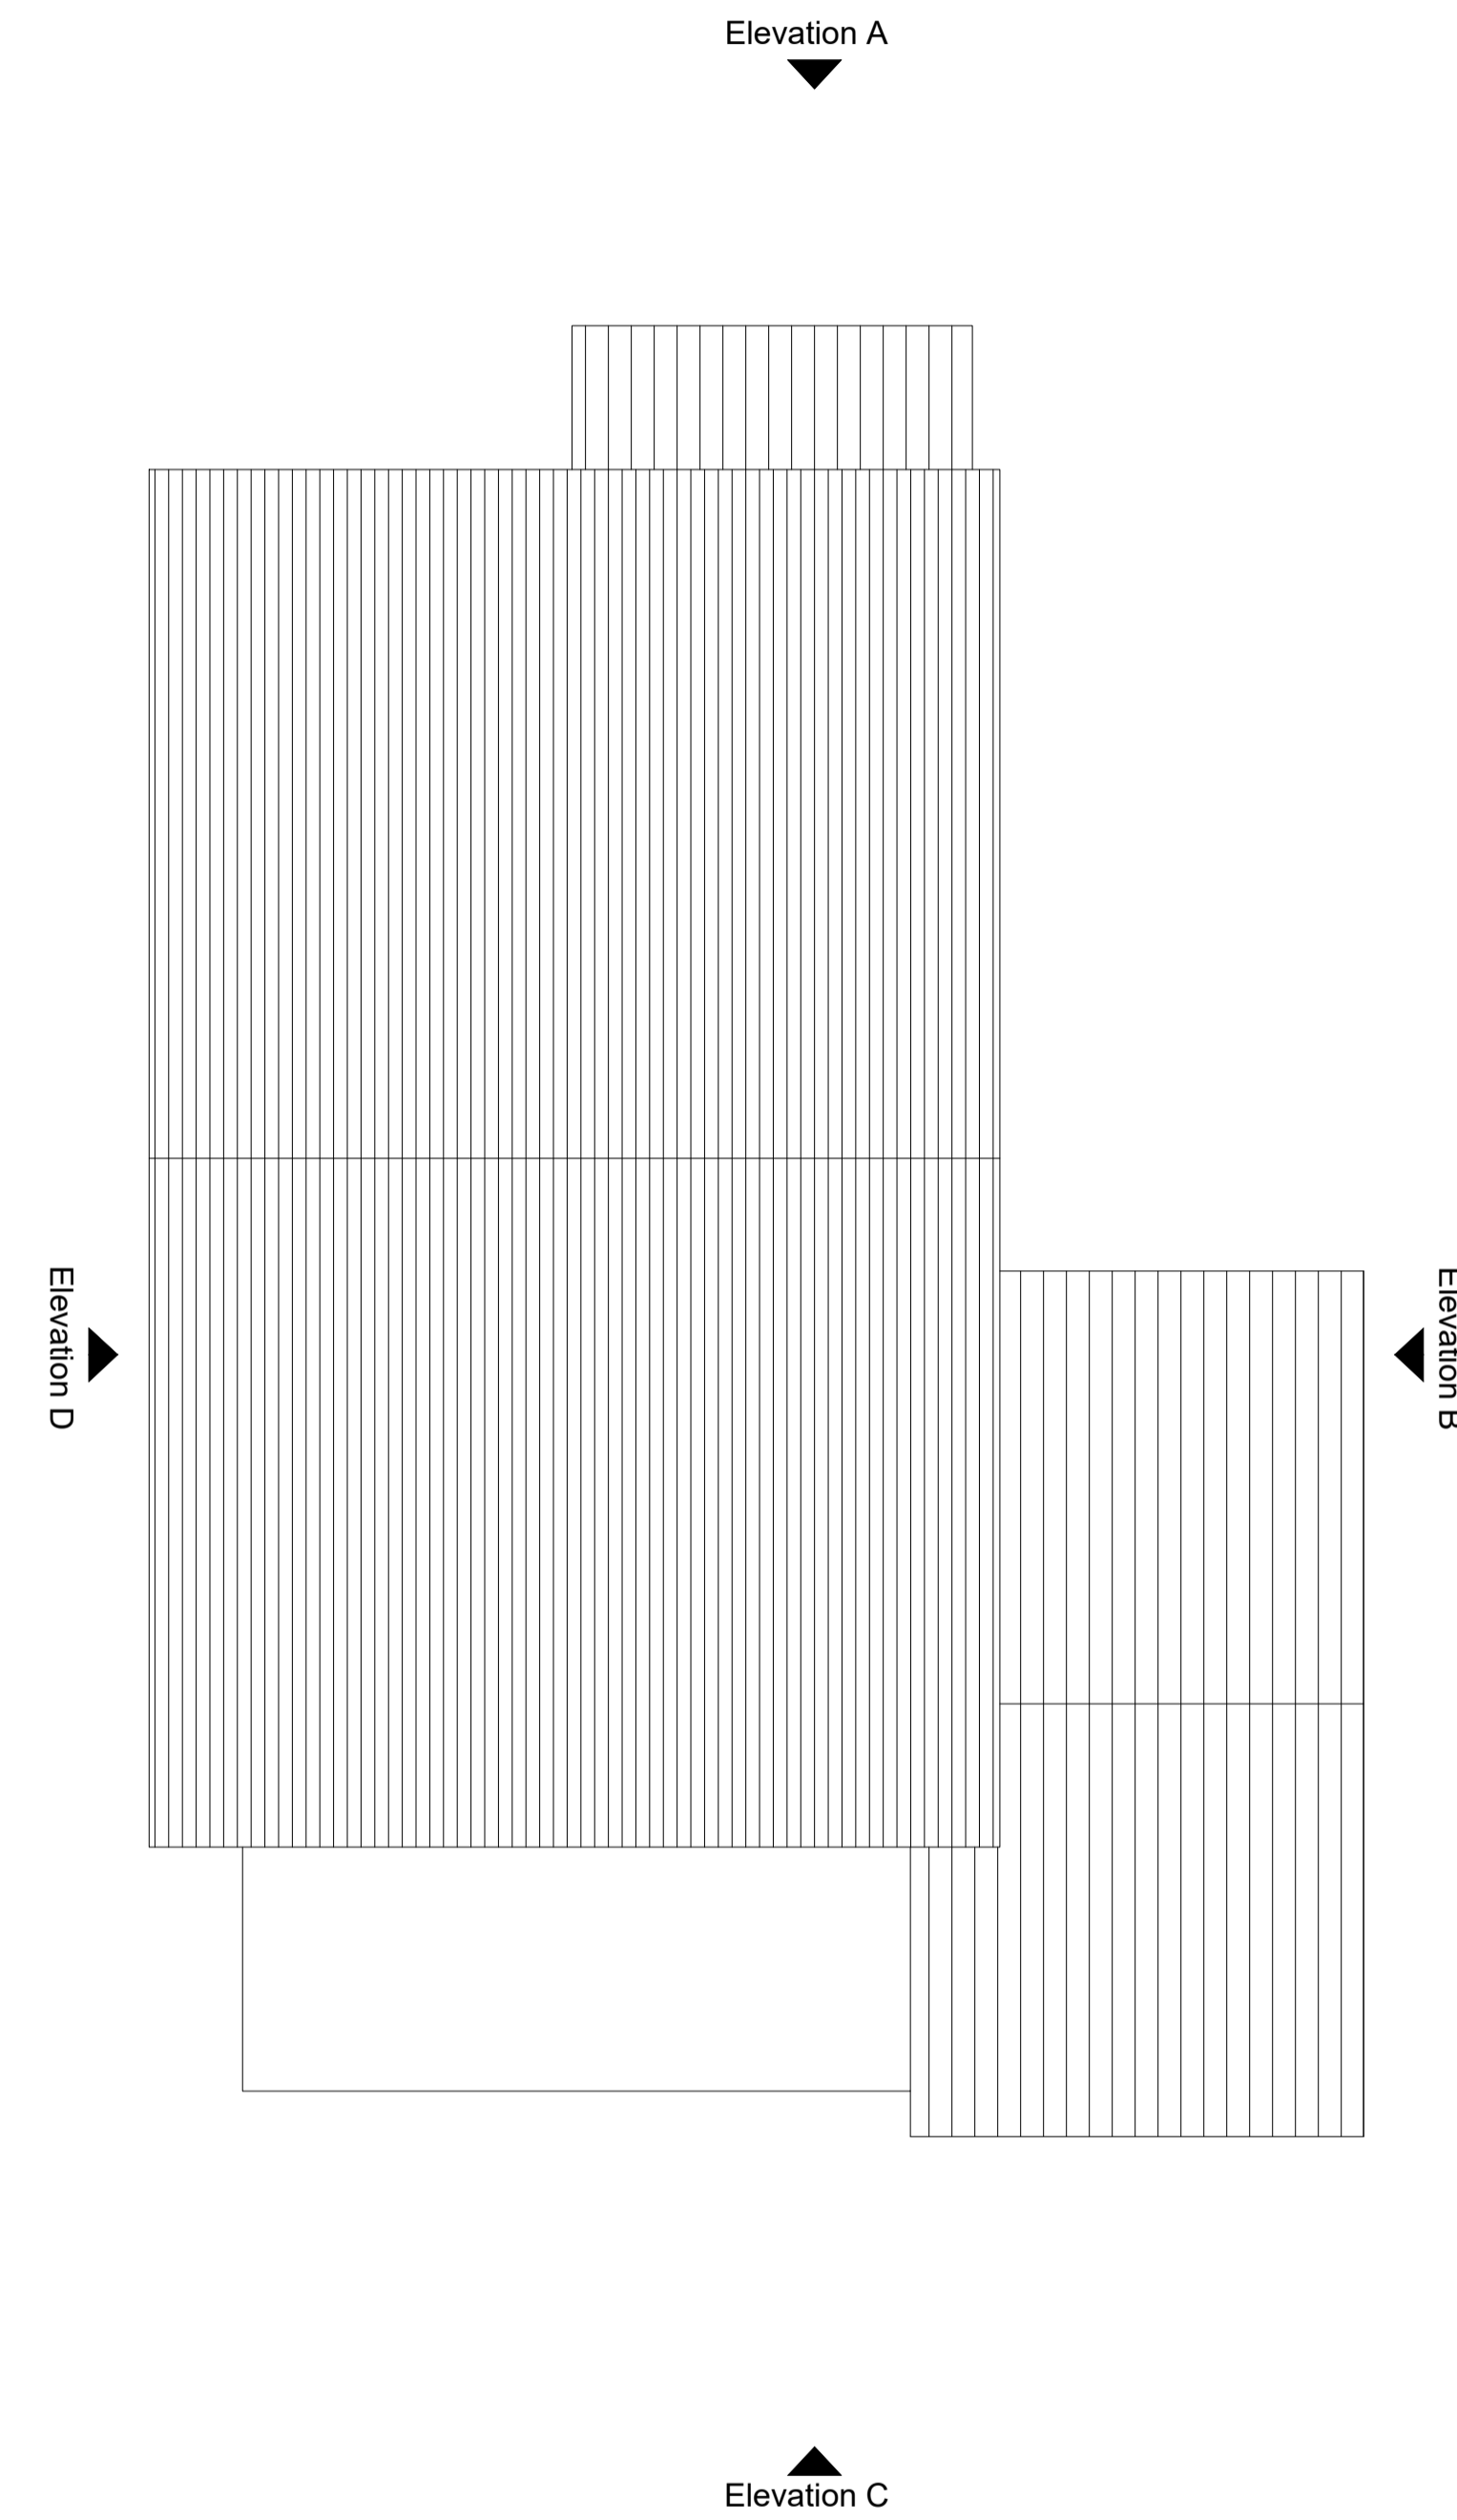
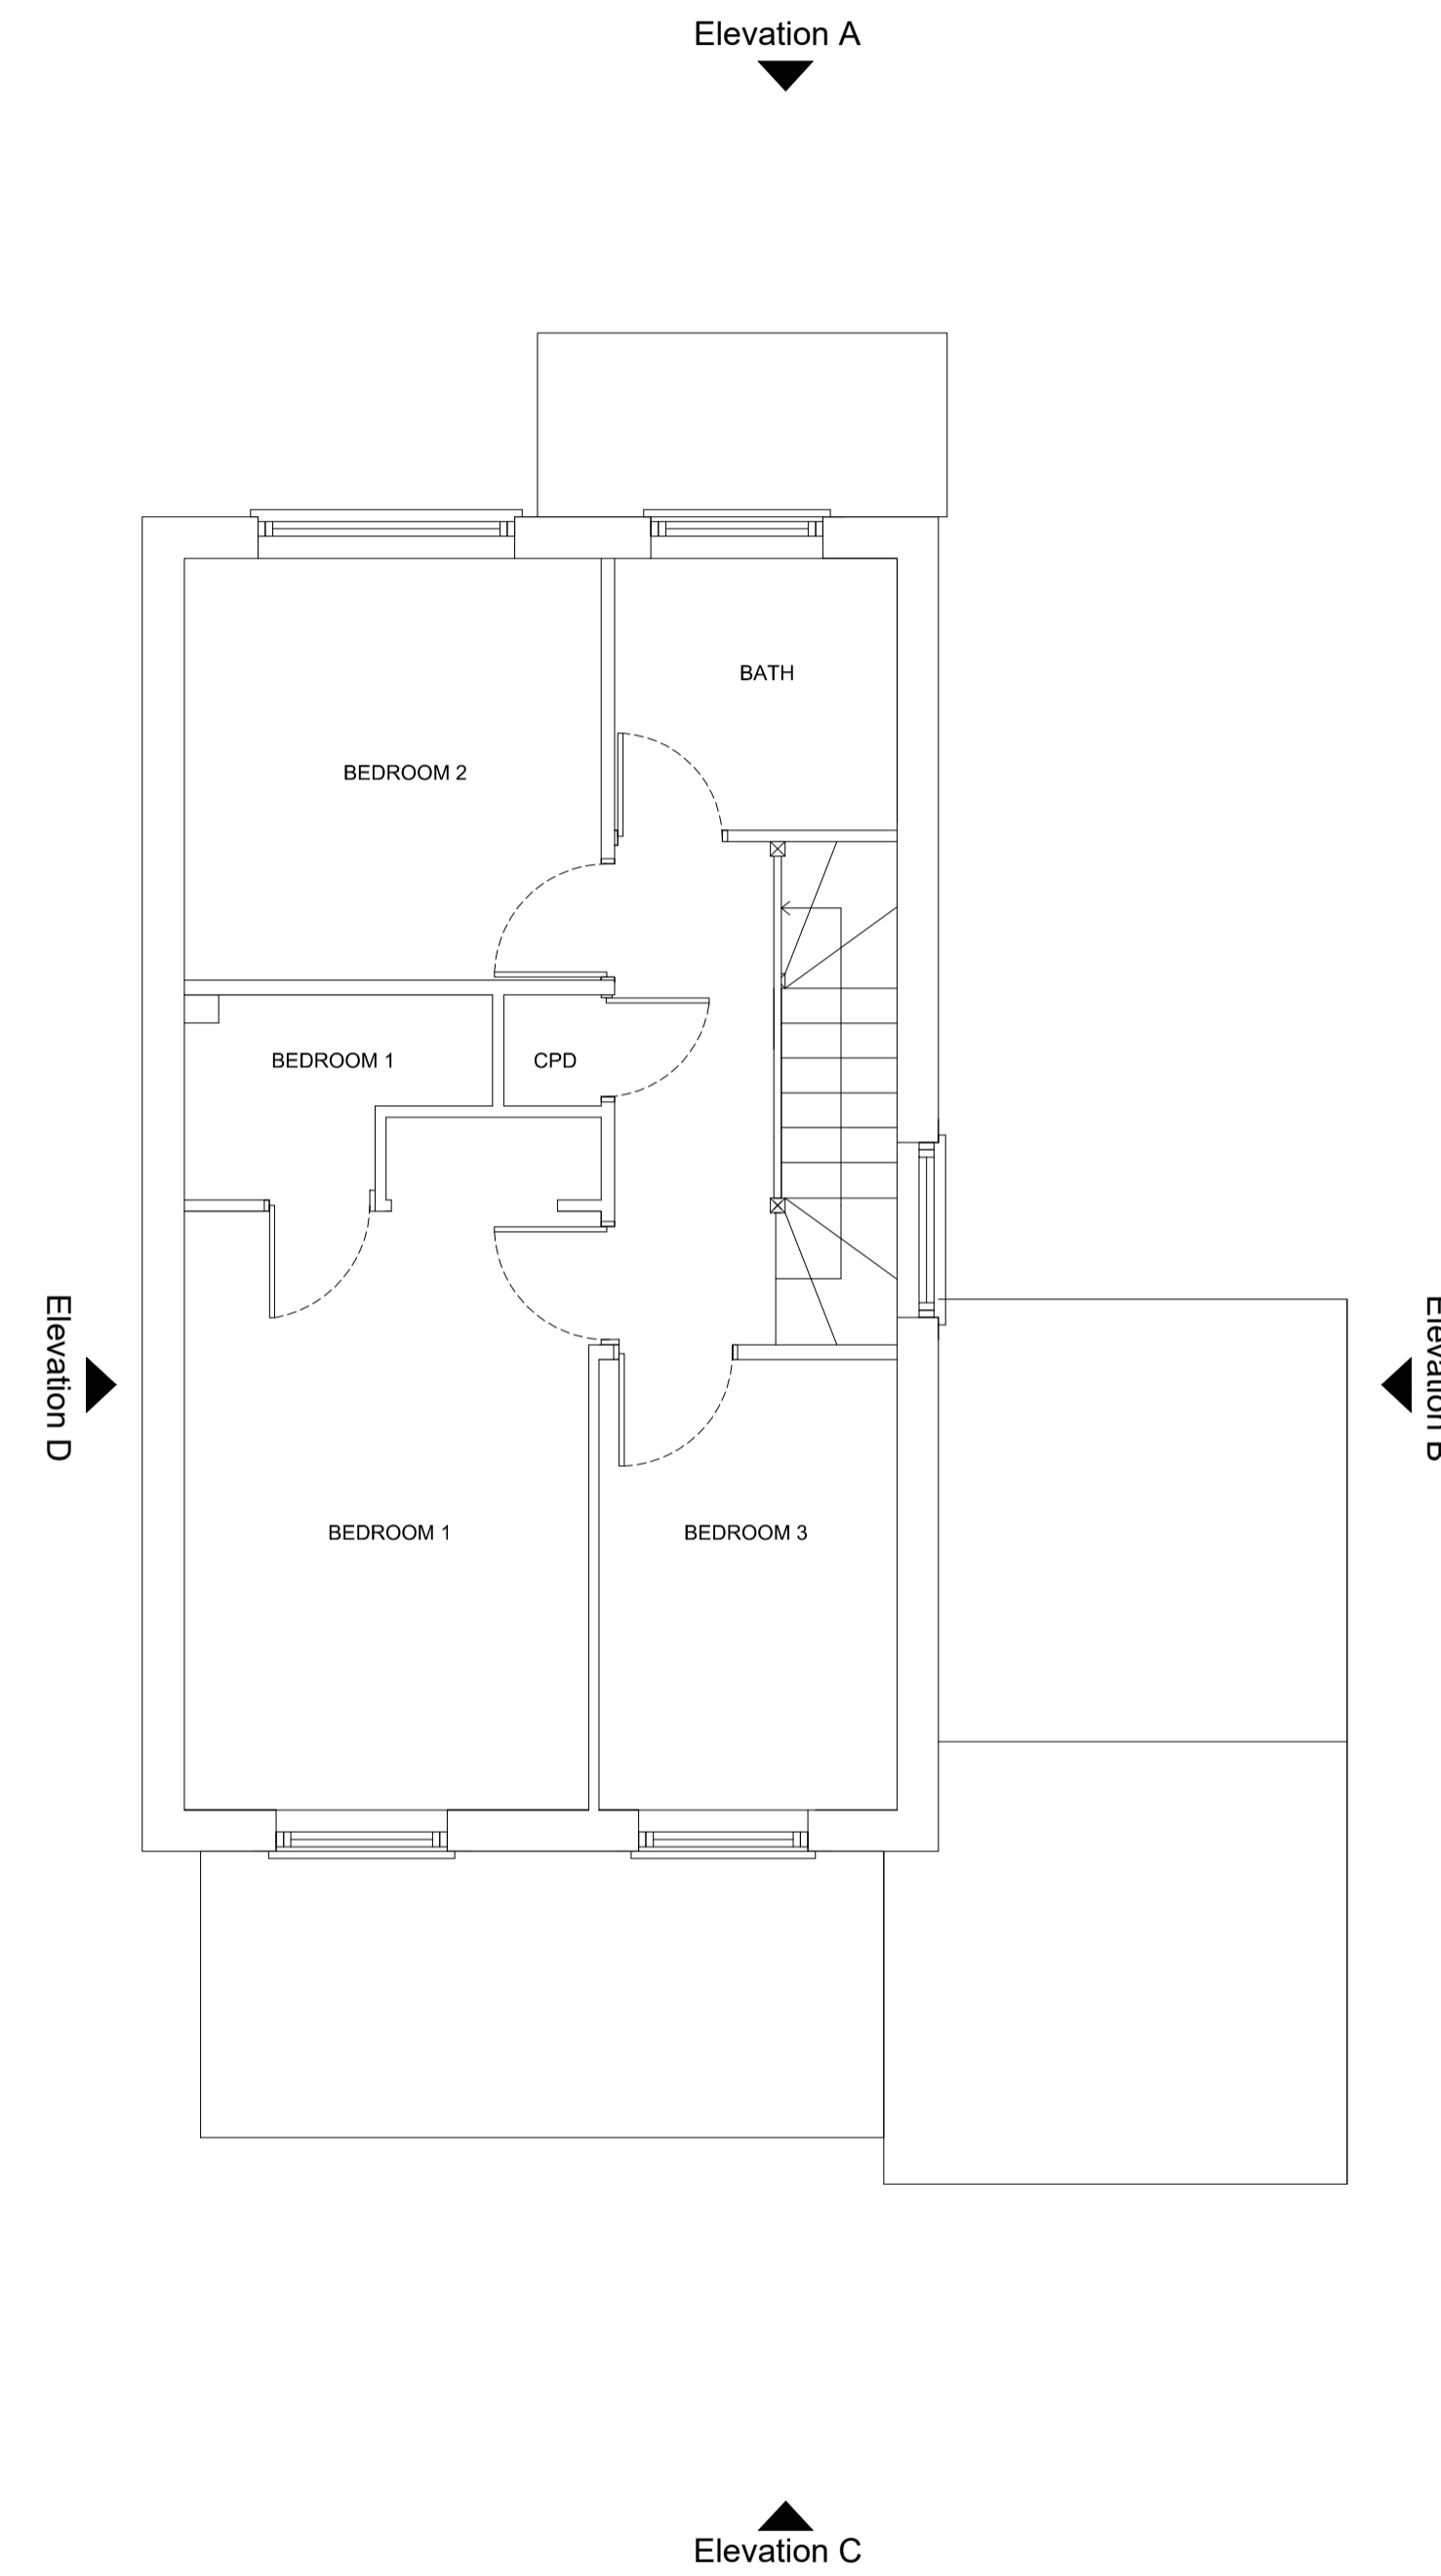


General Notes

© ABAY ARCHITECTURE RIBA

All dimensions and levels to be checked on site and any discrepancies to be reported to the architect before construction.

Written dimensions to be taken in preference to scaled dimensions.

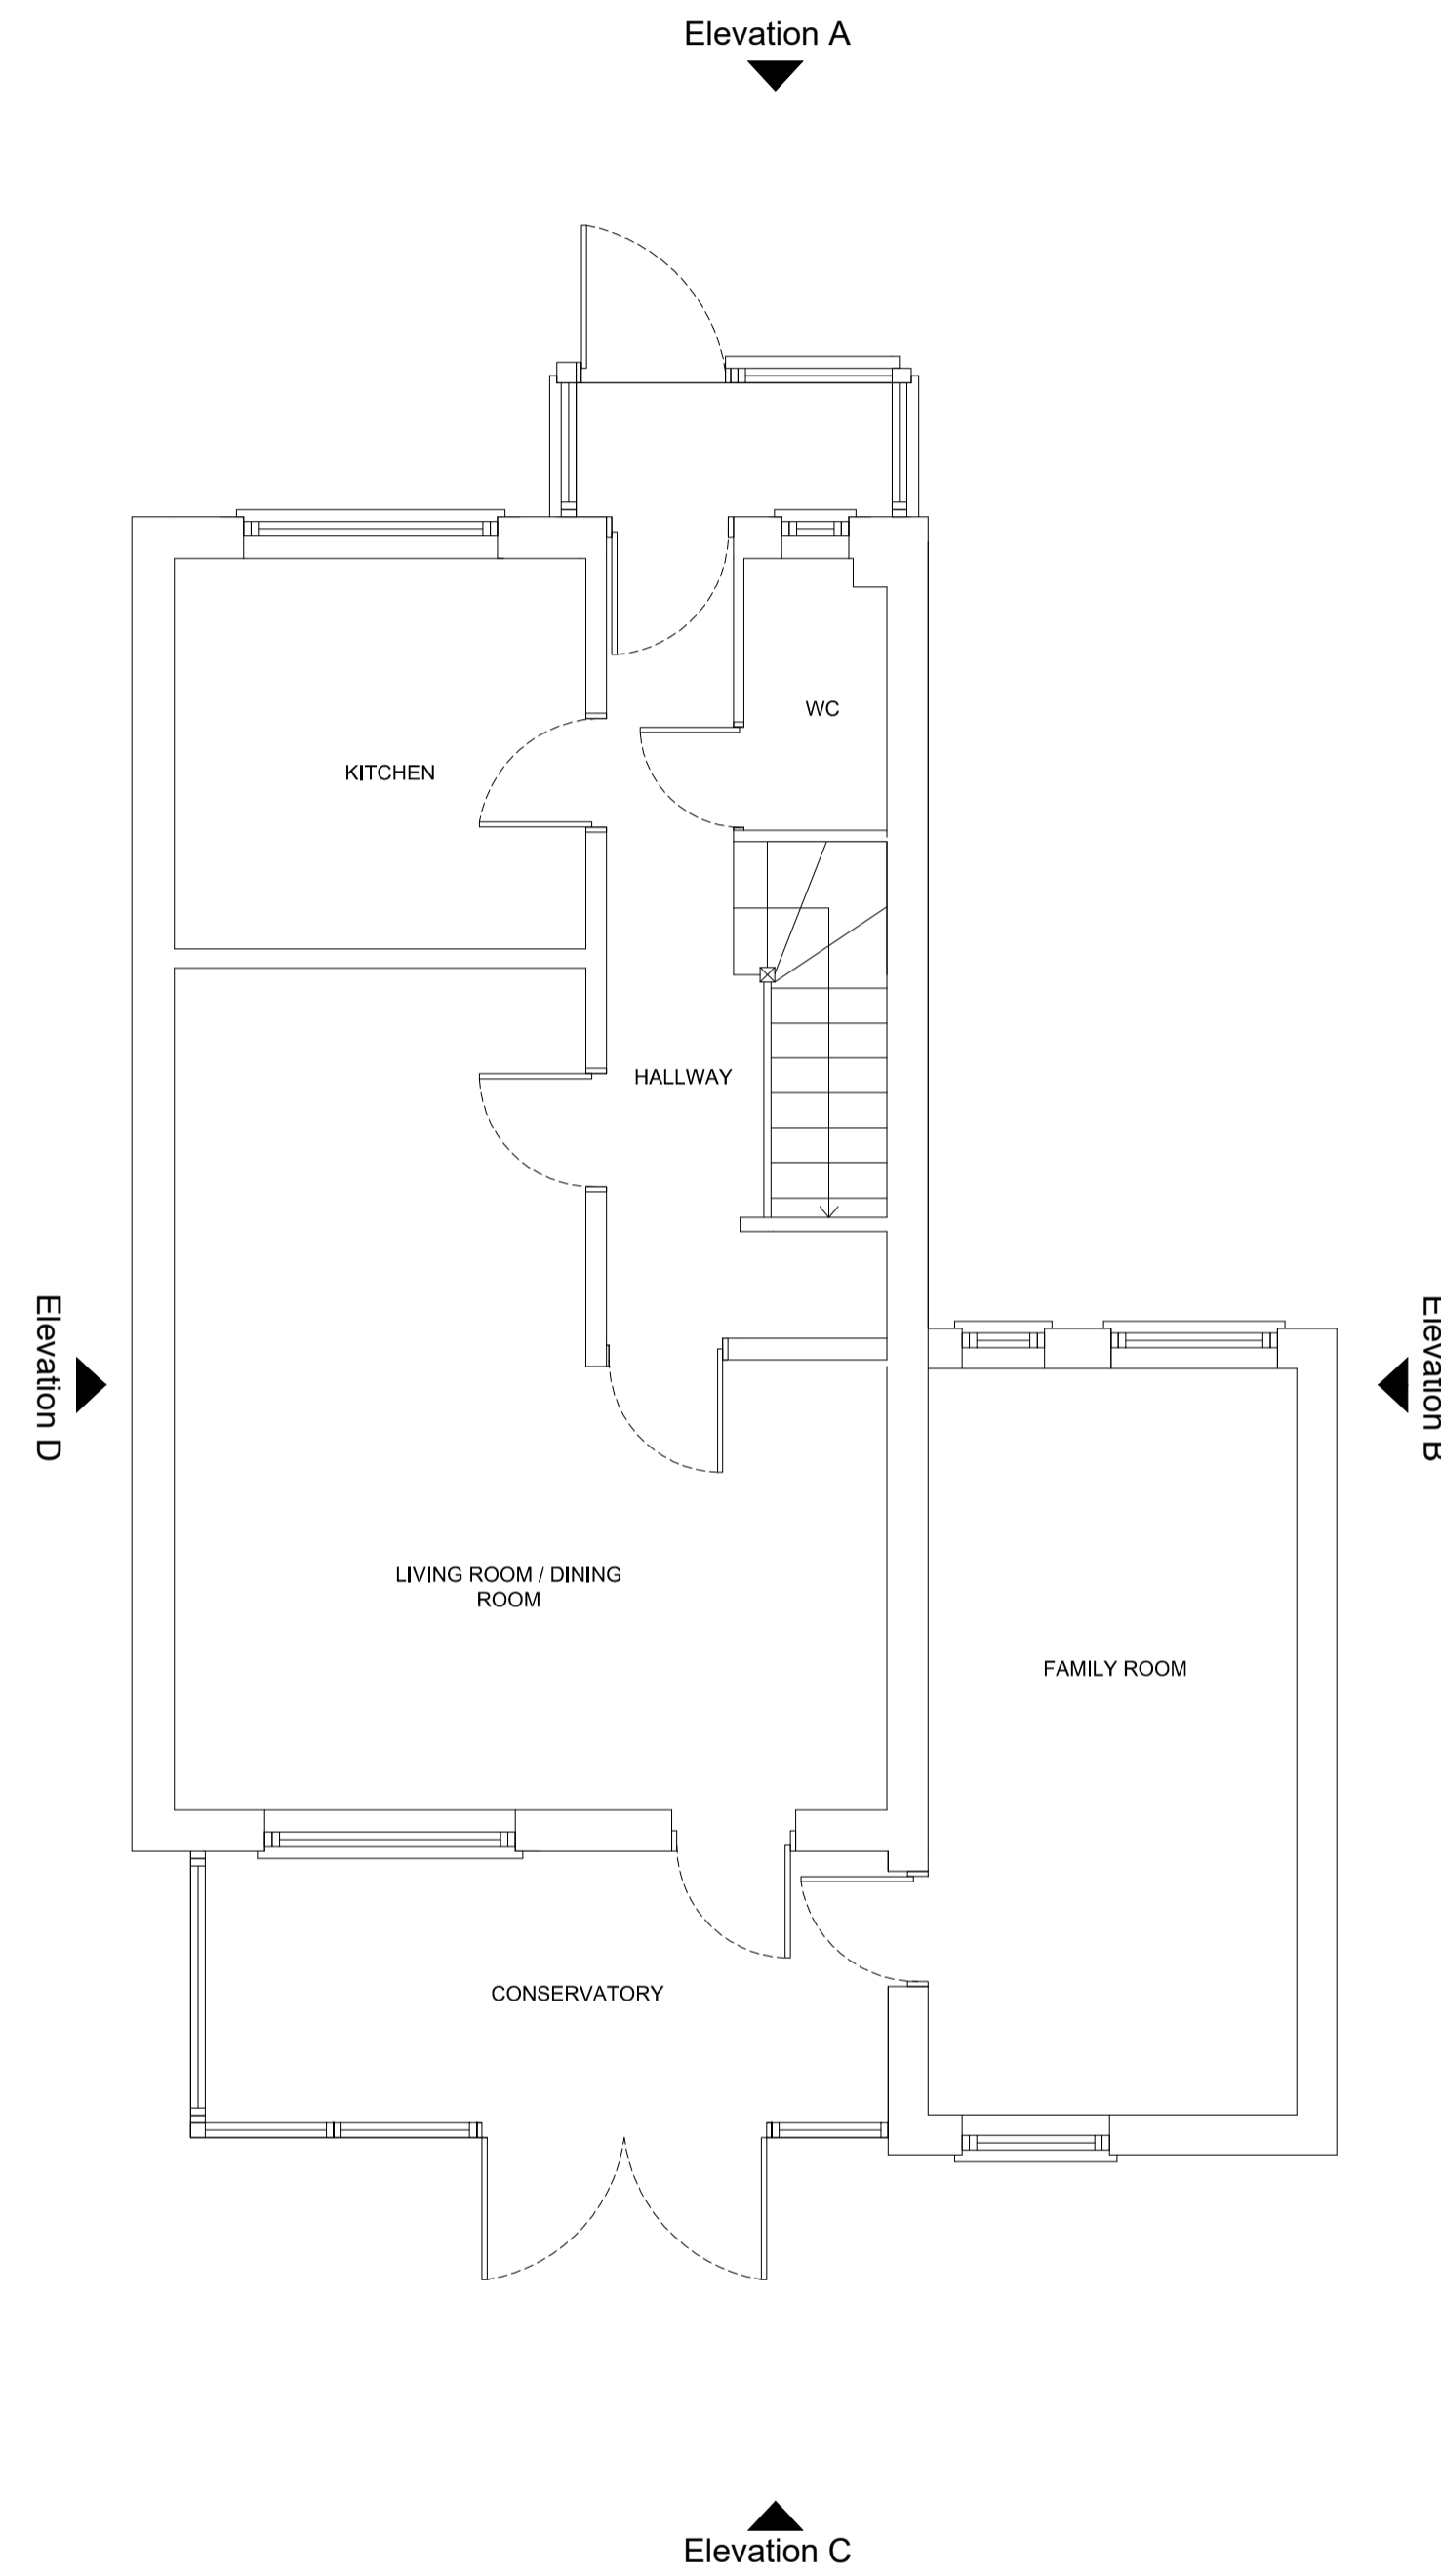

Rev	Date	Amendment
-----	------	-----------

CLIENT

5 HARECASTLE CLOSE
YEADING
UB4 9RE

PROJECT

EXISTING
FLOOR AND ROOF PLANS

DATE

10.04.26

SCALE

1:50 @ A1

DRAWN

NA

REV

DRAWING NUMBER

1719-P-002

Neha Abayawardana RIBA
abay.architecture@yahoo.com

ABAY ARCHITECTURE