

## General Notes

© ABAY ARCHITECTURE RIBA

All dimensions and levels to be checked on site and any discrepancies to be reported to the architect before construction.



Written dimensions to be taken in preference to scaled dimensions.




EXISTING FRONT ELEVATION A



EXISTING REAR ELEVATION C

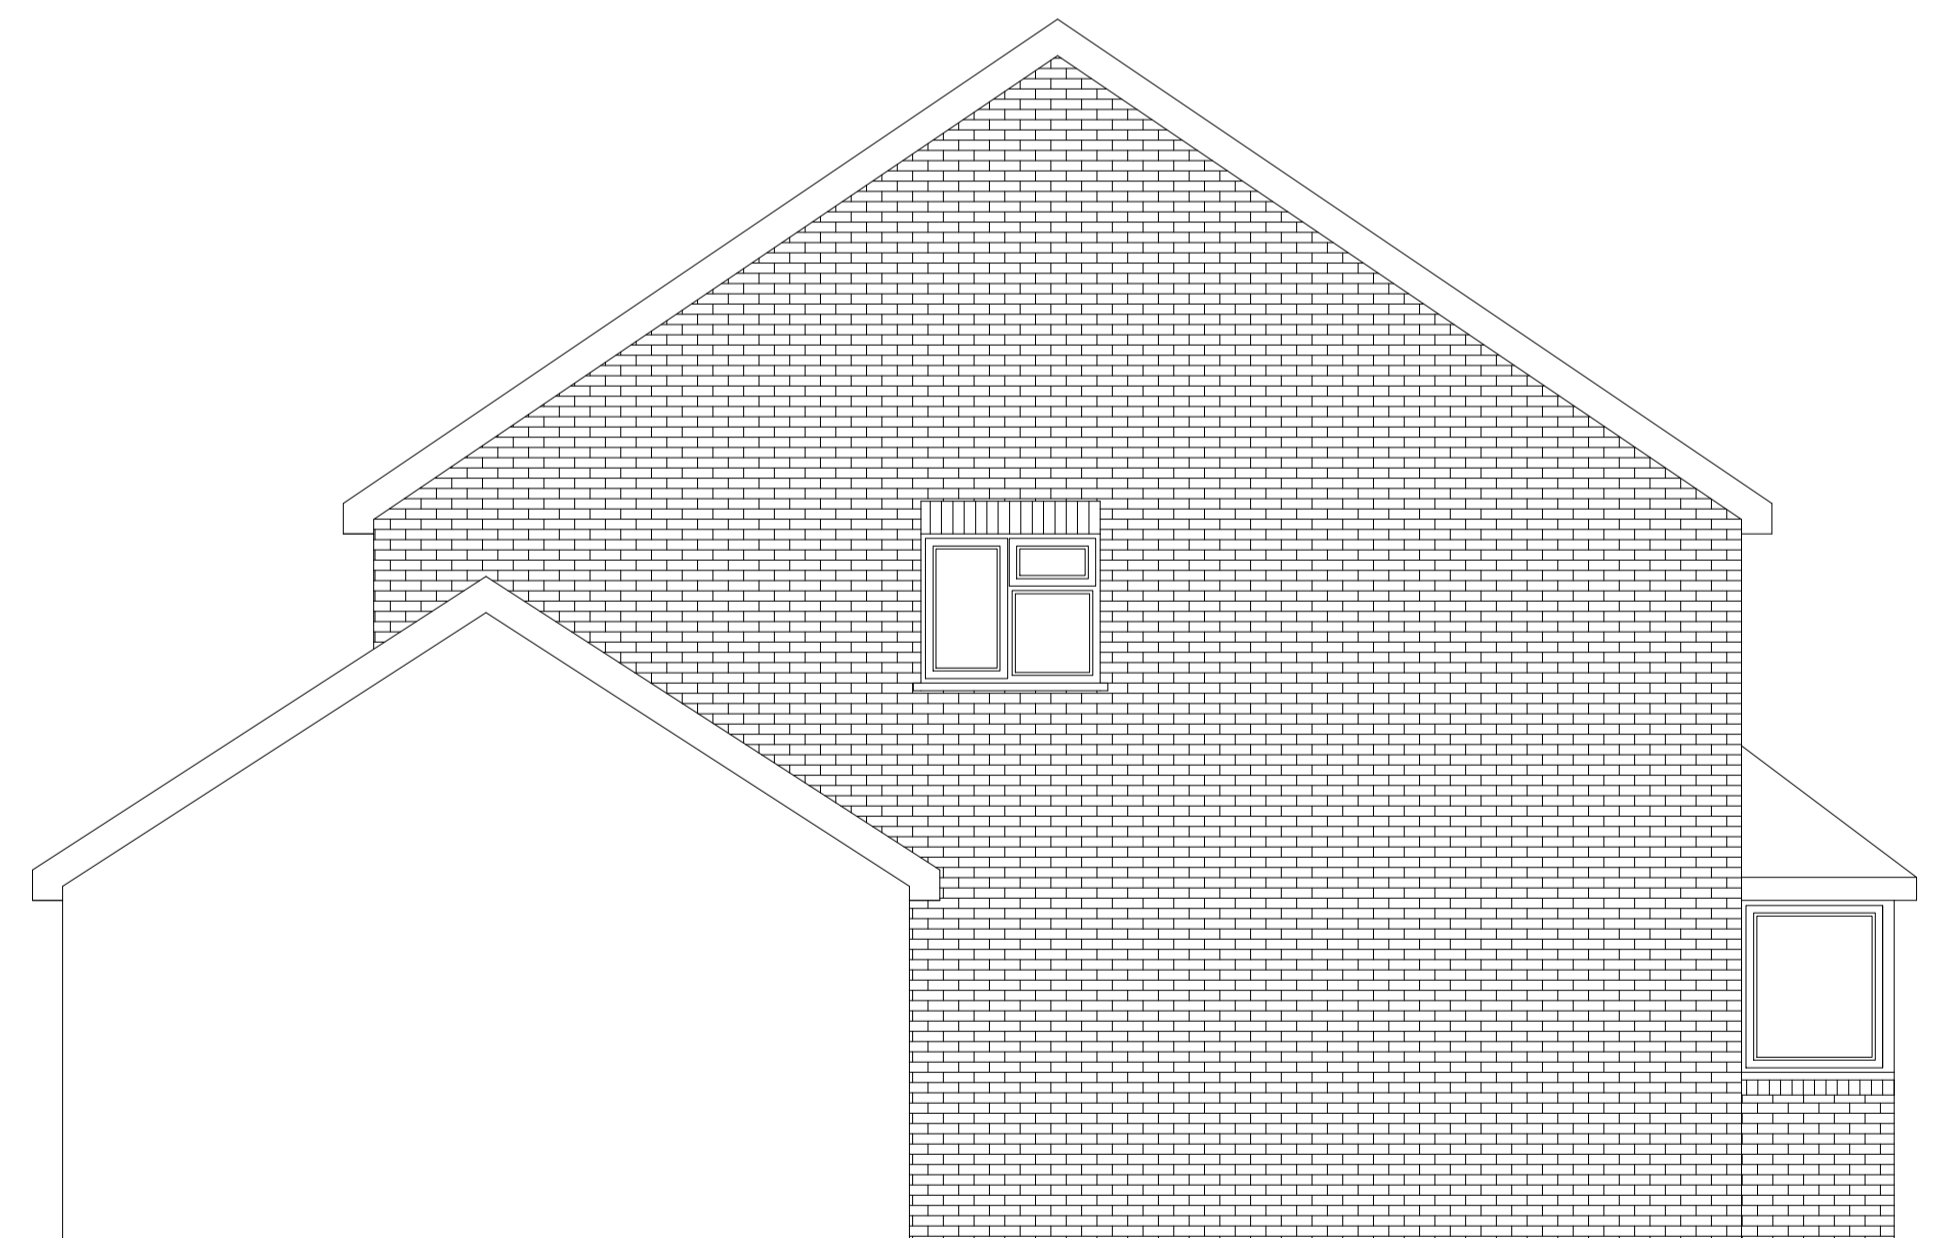 

EXISTING SIDE ELEVATION D

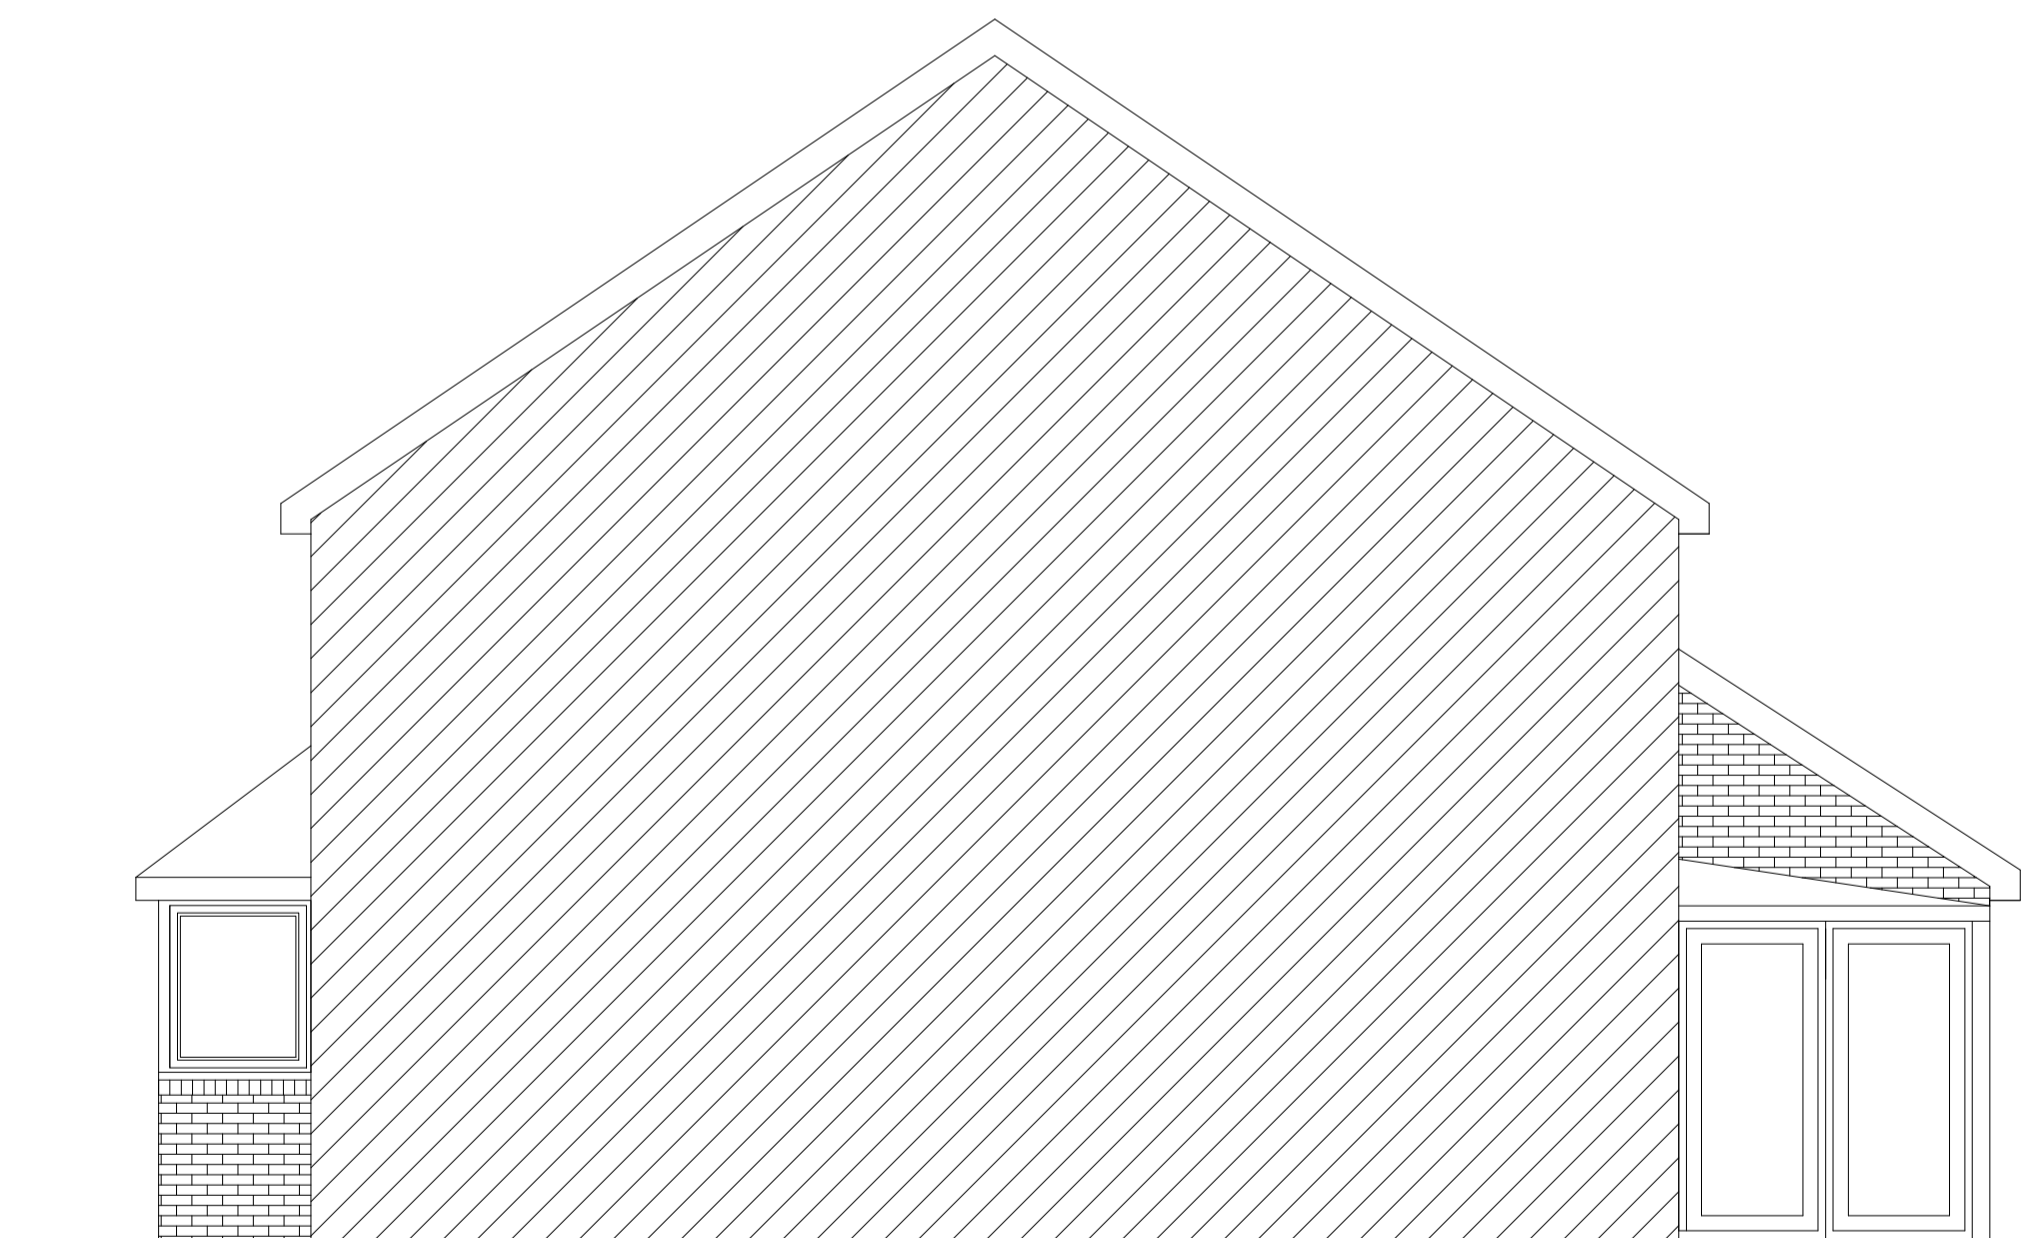

EXISTING SIDE ELEVATION B

Rev	Date	Amendment
-----	------	-----------

### CLIENT

5 HARECASTLE CLOSE  
YEADING  
UB4 9RE

### PROJECT

EXISTING  
ELEVATIONS

### DATE

10.04.26

### SCALE

1:50 @ A1

### DRAWN

NA

### REV

### DRAWING NUMBER

1719-P-003

Neha Abayawardana RIBA  
abay.architecture@yahoo.com

ABAY ARCHITECTURE