


General Notes


© ABAY ARCHITECTURE RIBA

All dimensions and levels to be checked on site and any discrepancies to be reported to the architect before construction.

Written dimensions to be taken in preference to scaled dimensions.

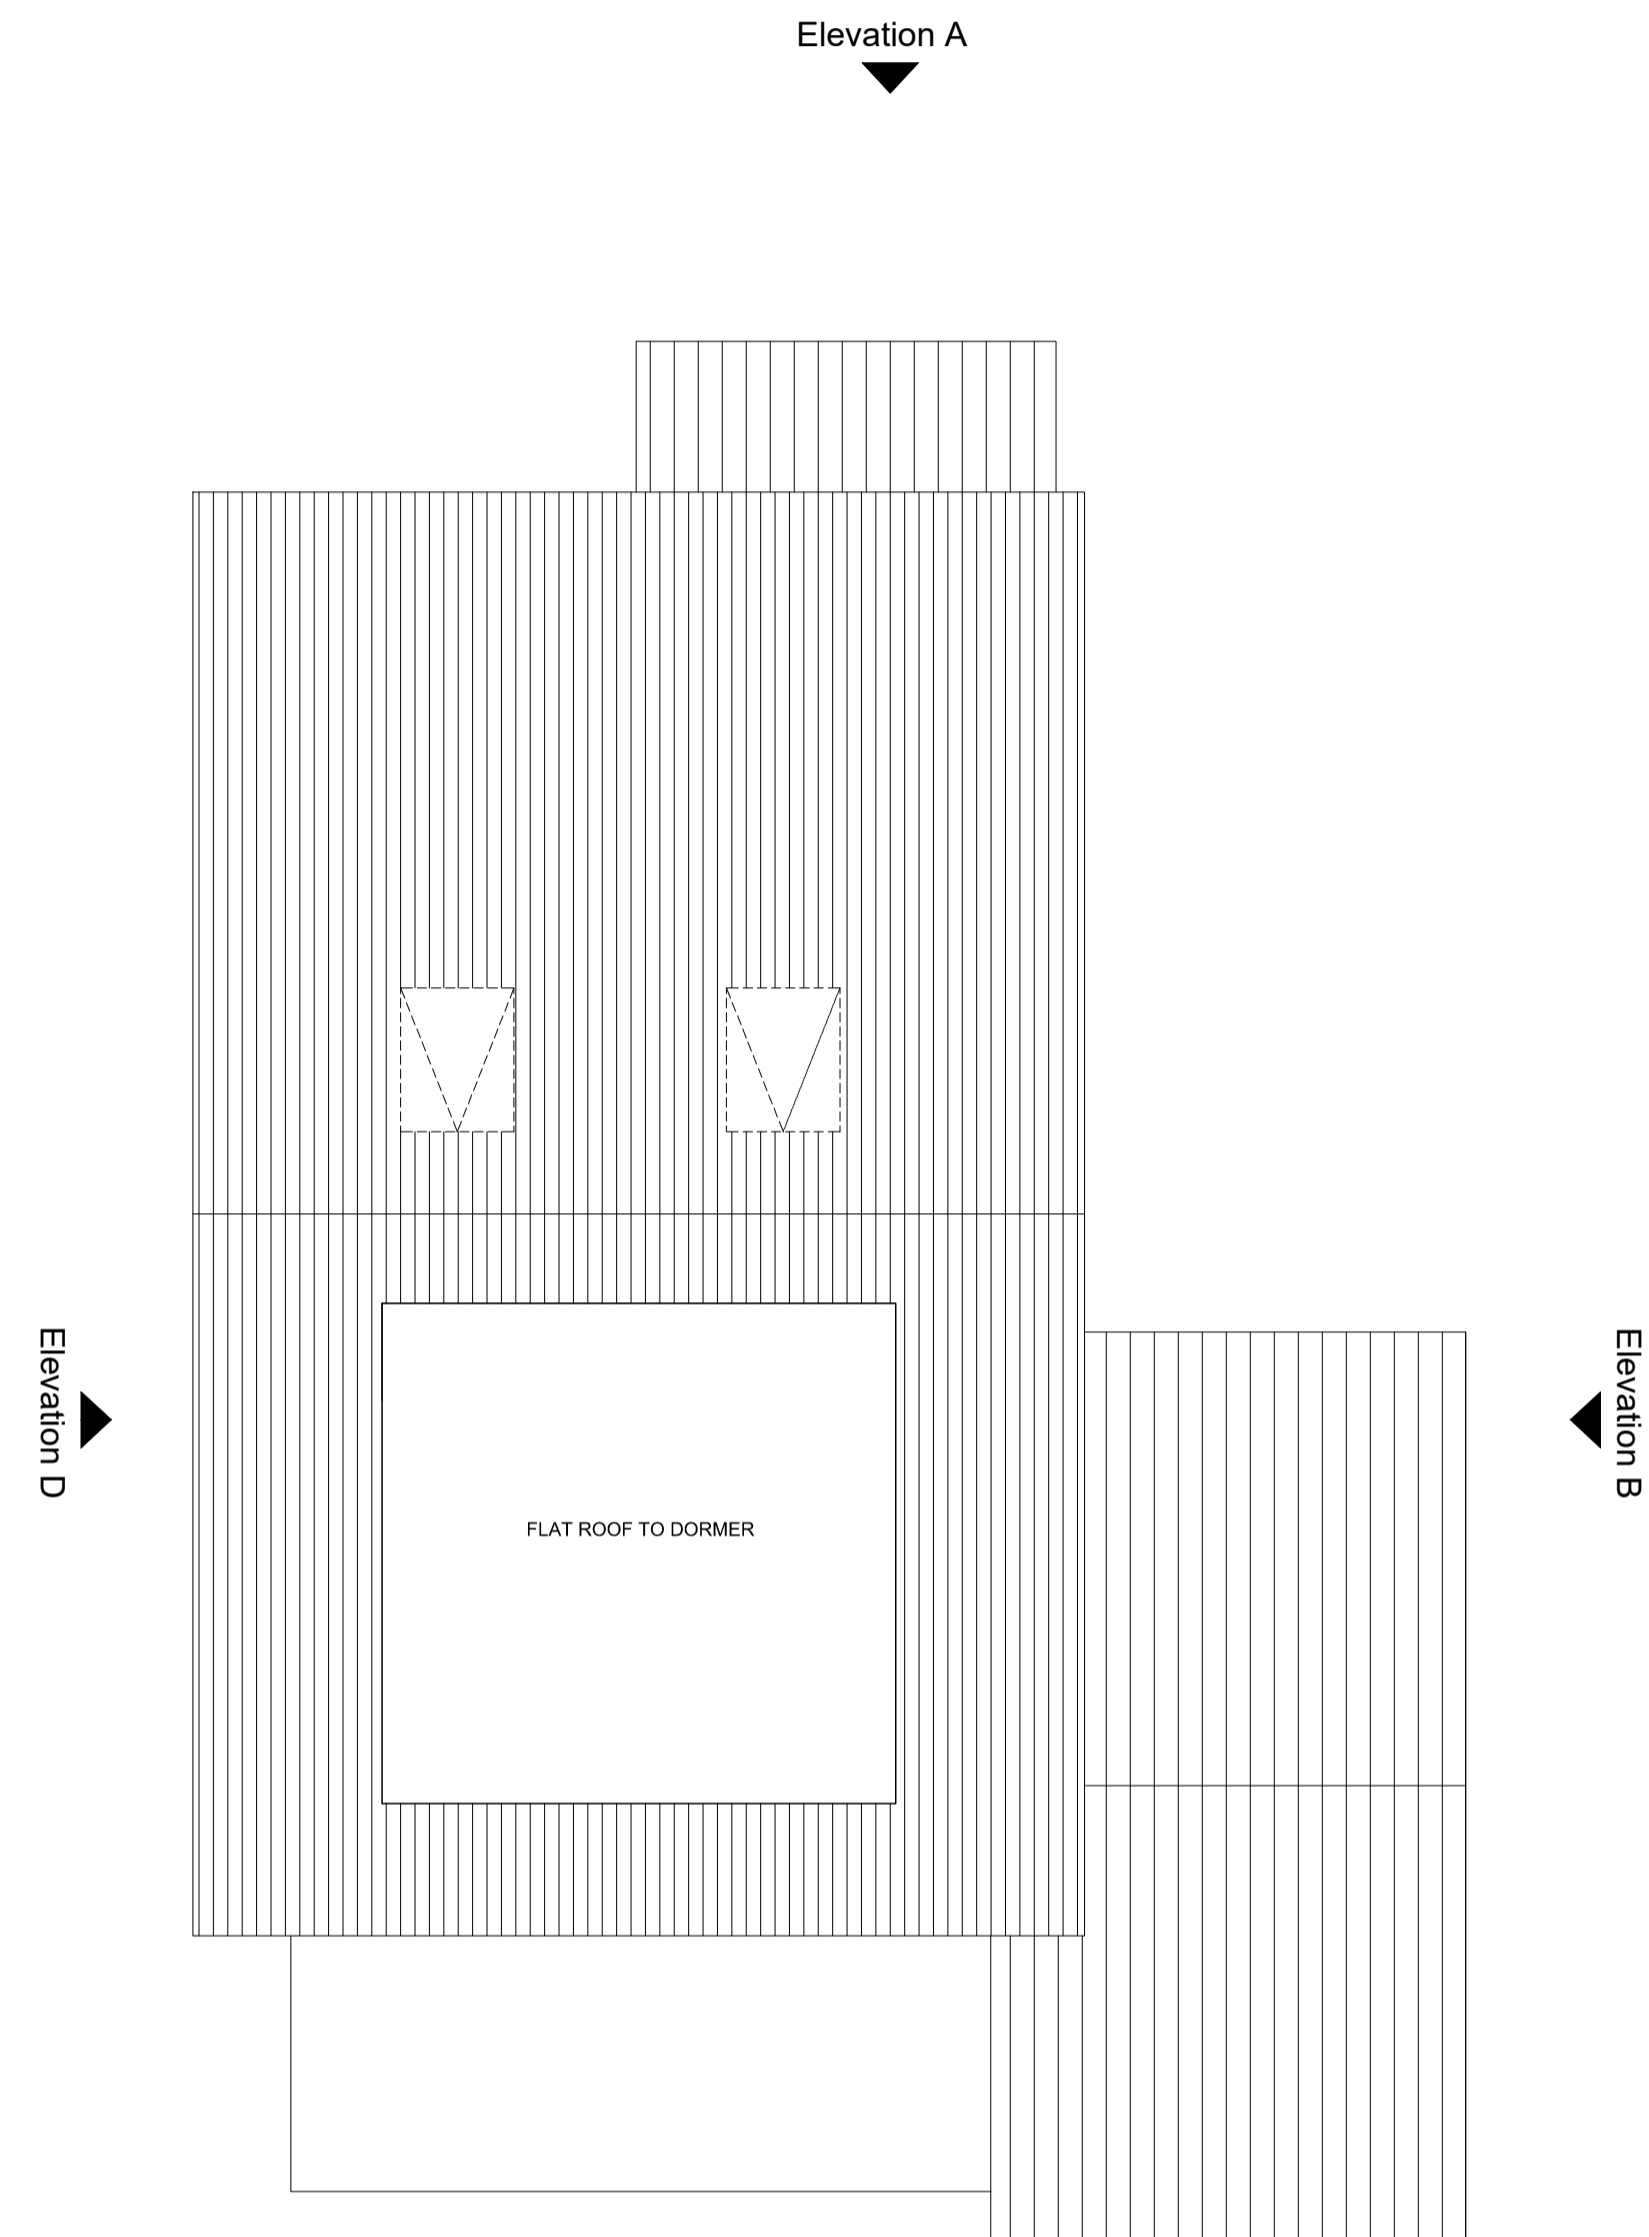

PROPOSED ROOF PLAN

 

Rev	Date	Amendment
-----	------	-----------

CLIENT

5 HARECASTLE CLOSE
YEADING
UB4 9RE

PROJECT

PROPOSED

ROOF PLAN

DATE

10.04.26

SCALE

1:50 @ A1

DRAWN

NA

REV

DRAWING NUMBER

1719-P-005

Neha Abayawardana RIBA
abay.architecture@yahoo.com

ABAY ARCHITECTURE