

General Notes

© ABAY ARCHITECTURE RIBA

All dimensions and levels to be checked on site and any discrepancies to be reported to the architect before construction.



Written dimensions to be taken in preference to scaled dimensions.




PROPOSED FRONT ELEVATION A



PROPOSED REAR ELEVATION C

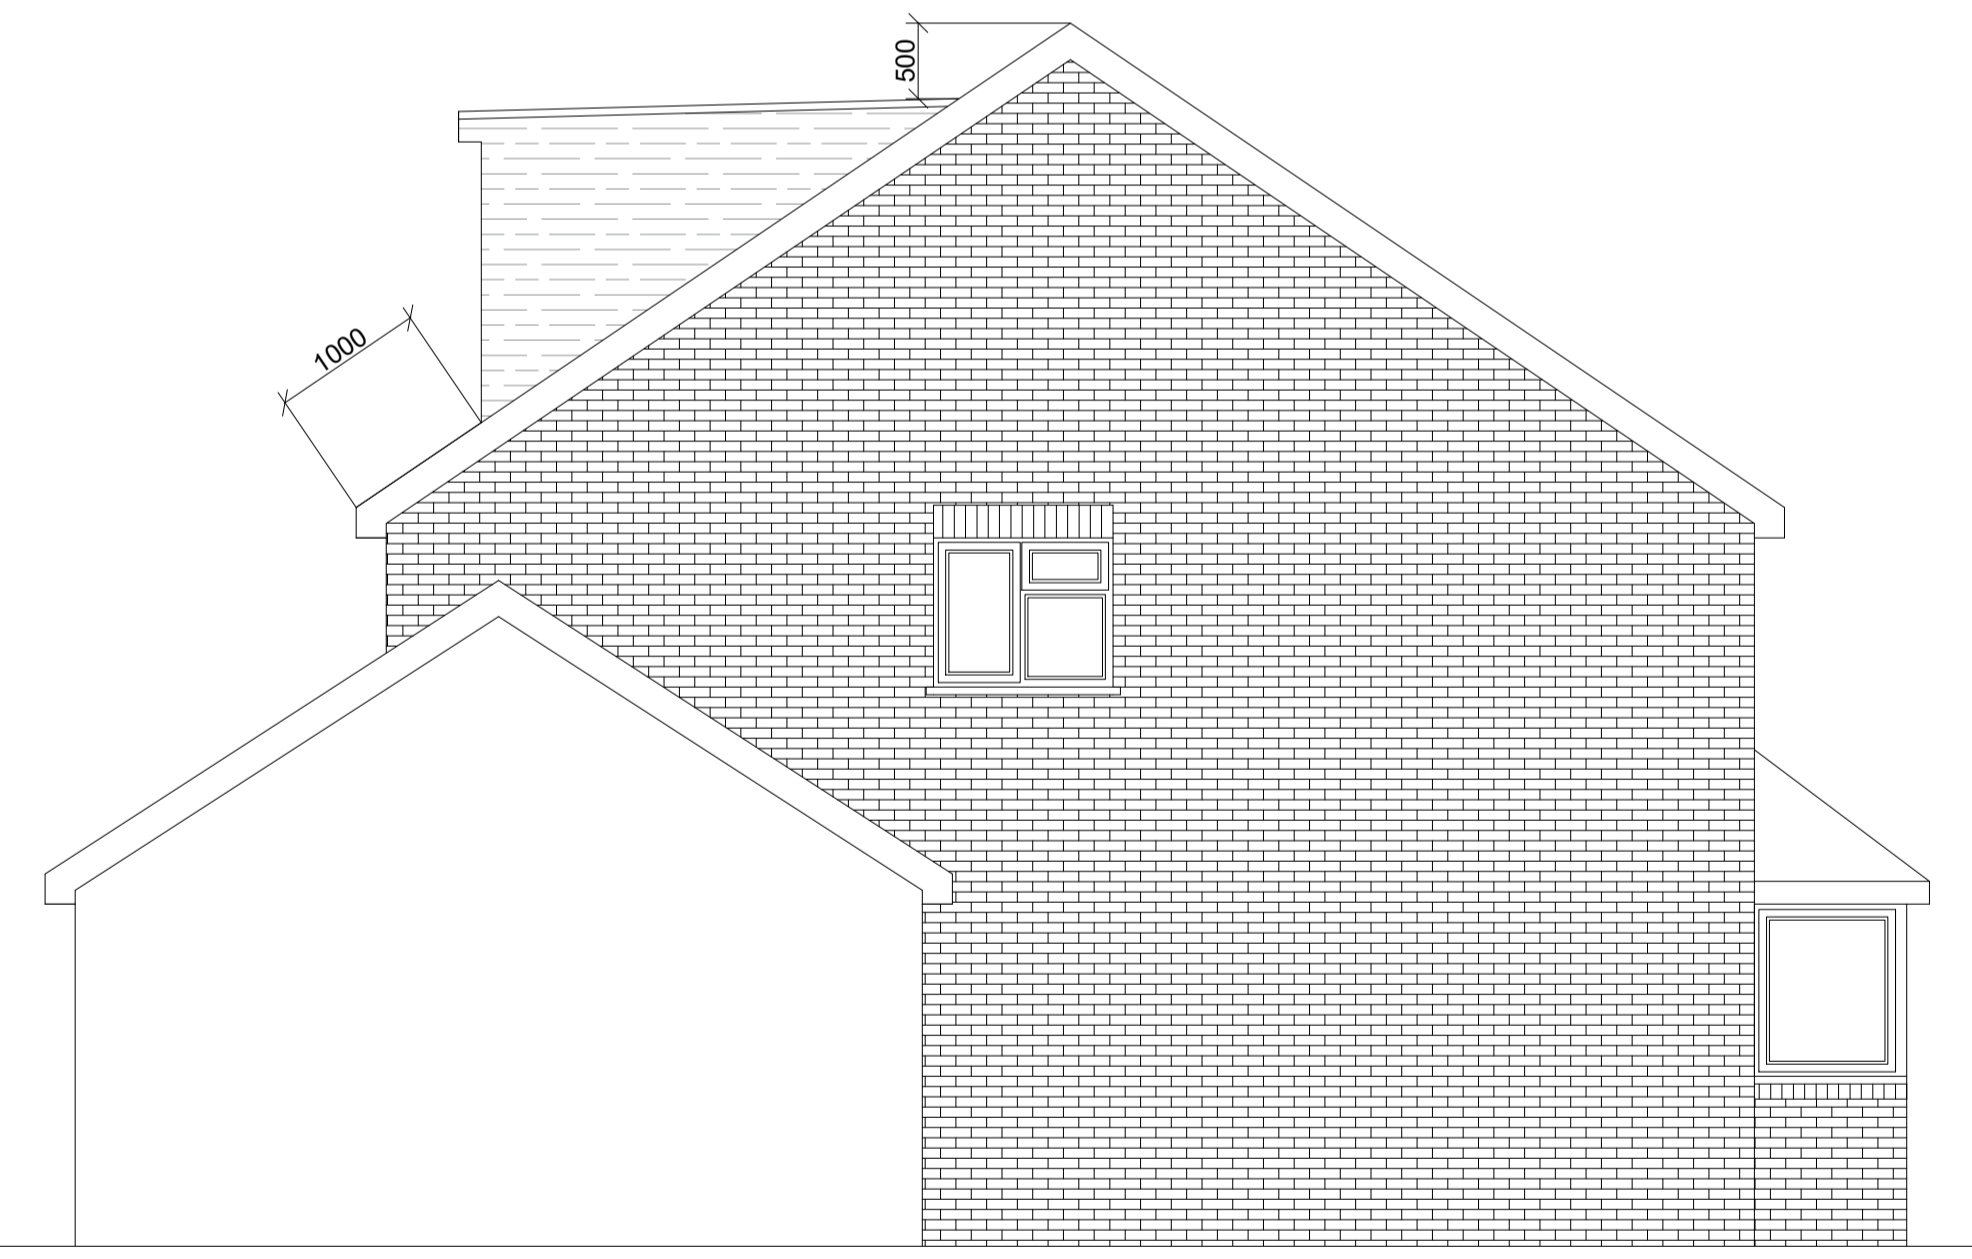 

PROPOSED SIDE ELEVATION D

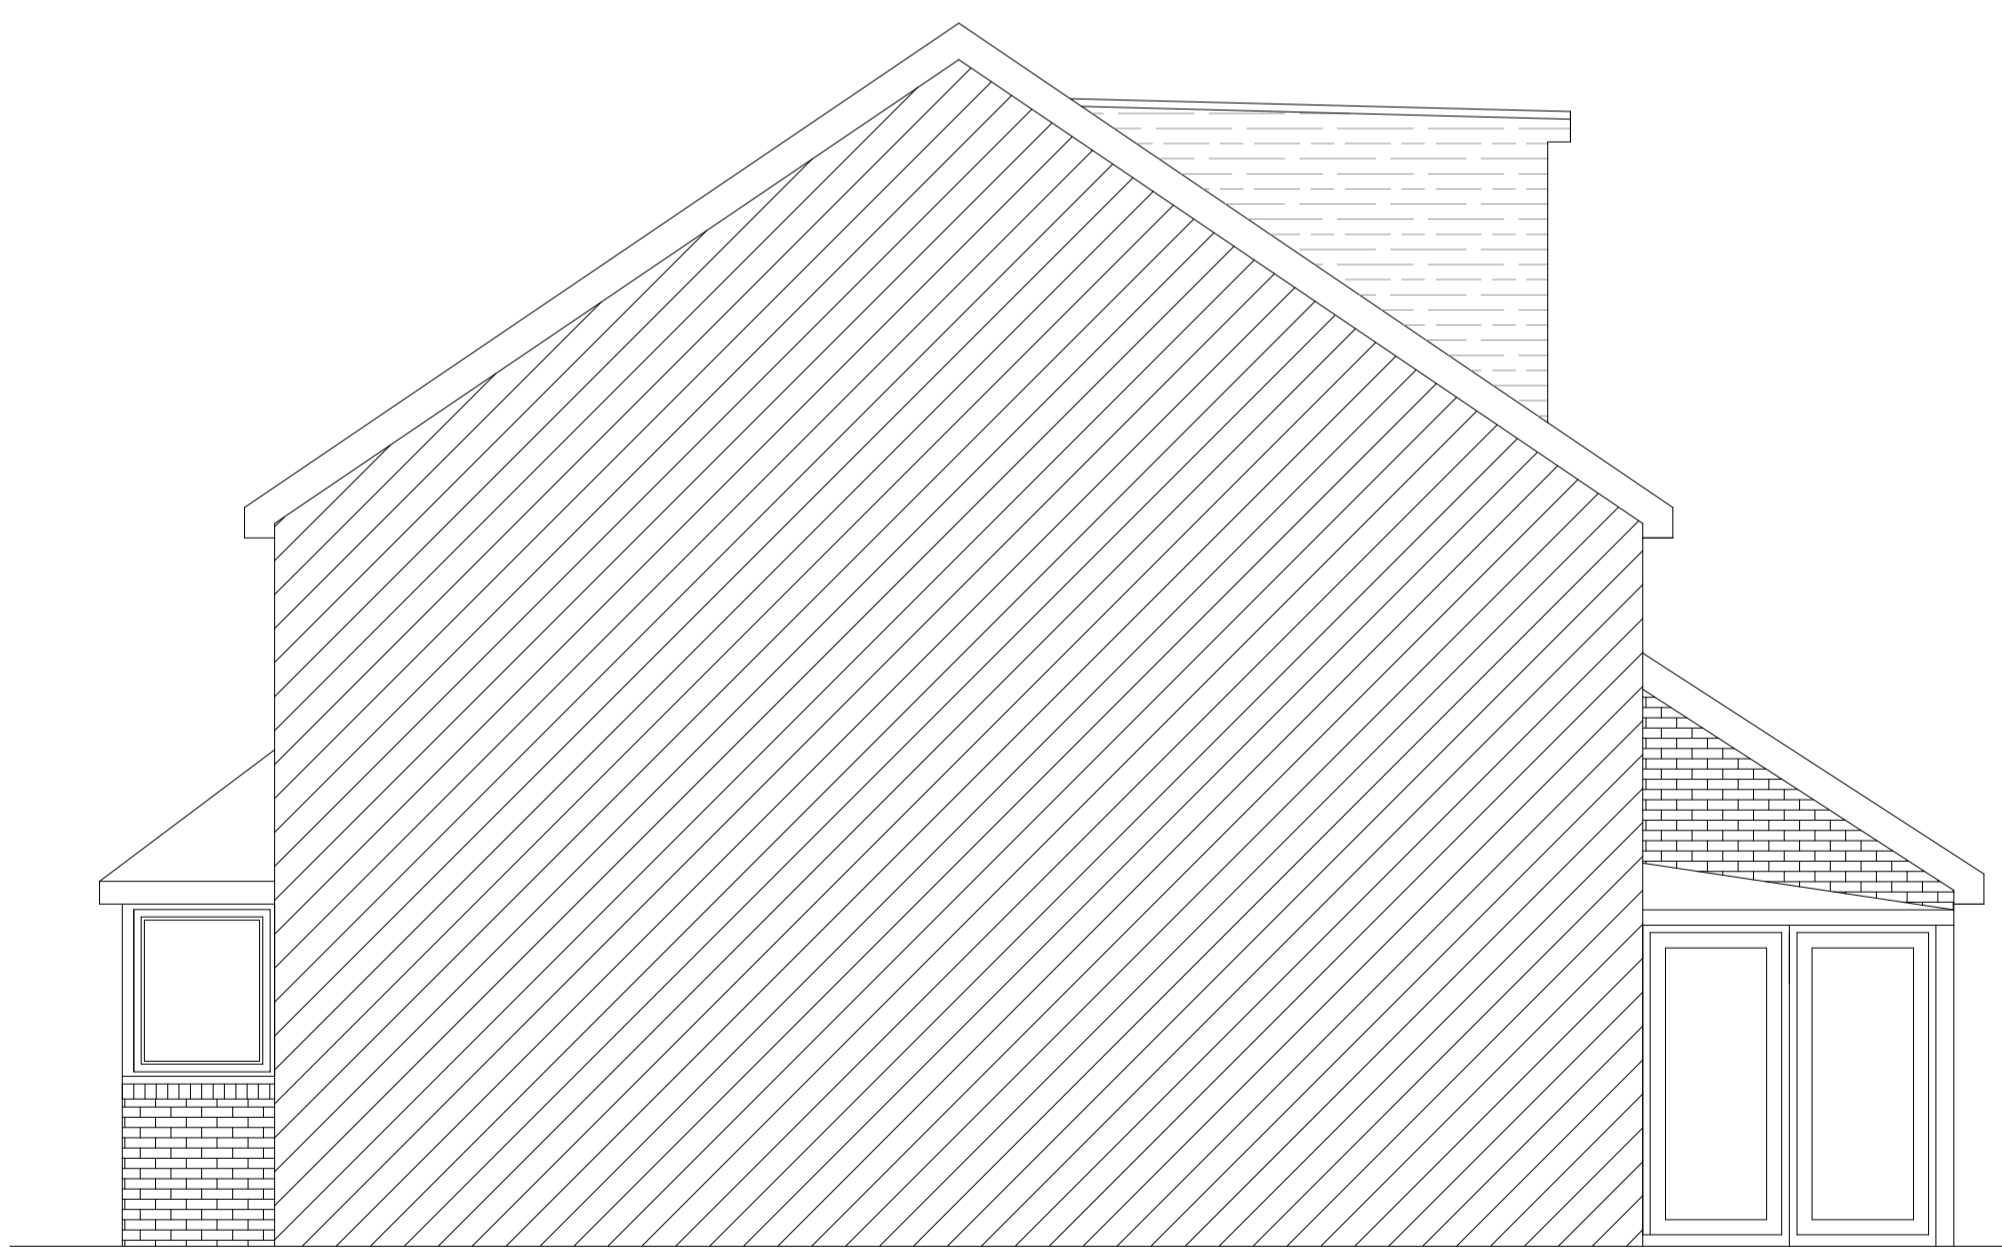

PROPOSED SIDE ELEVATION B

Rev	Date	Amendment
-----	------	-----------

CLIENT
5 HARECASTLE CLOSE
YEADING
UB4 9RE

PROJECT
PROPOSED
ELEVATIONS

DATE
10.04.26

SCALE
1:50 @ A1

DRAWN
NA

REV

DRAWING NUMBER
1719-P-006

Neha Abayawardana RIBA
abay.architecture@yahoo.com

ABAY ARCHITECTURE