


**Drawing key:**  
Boundary line

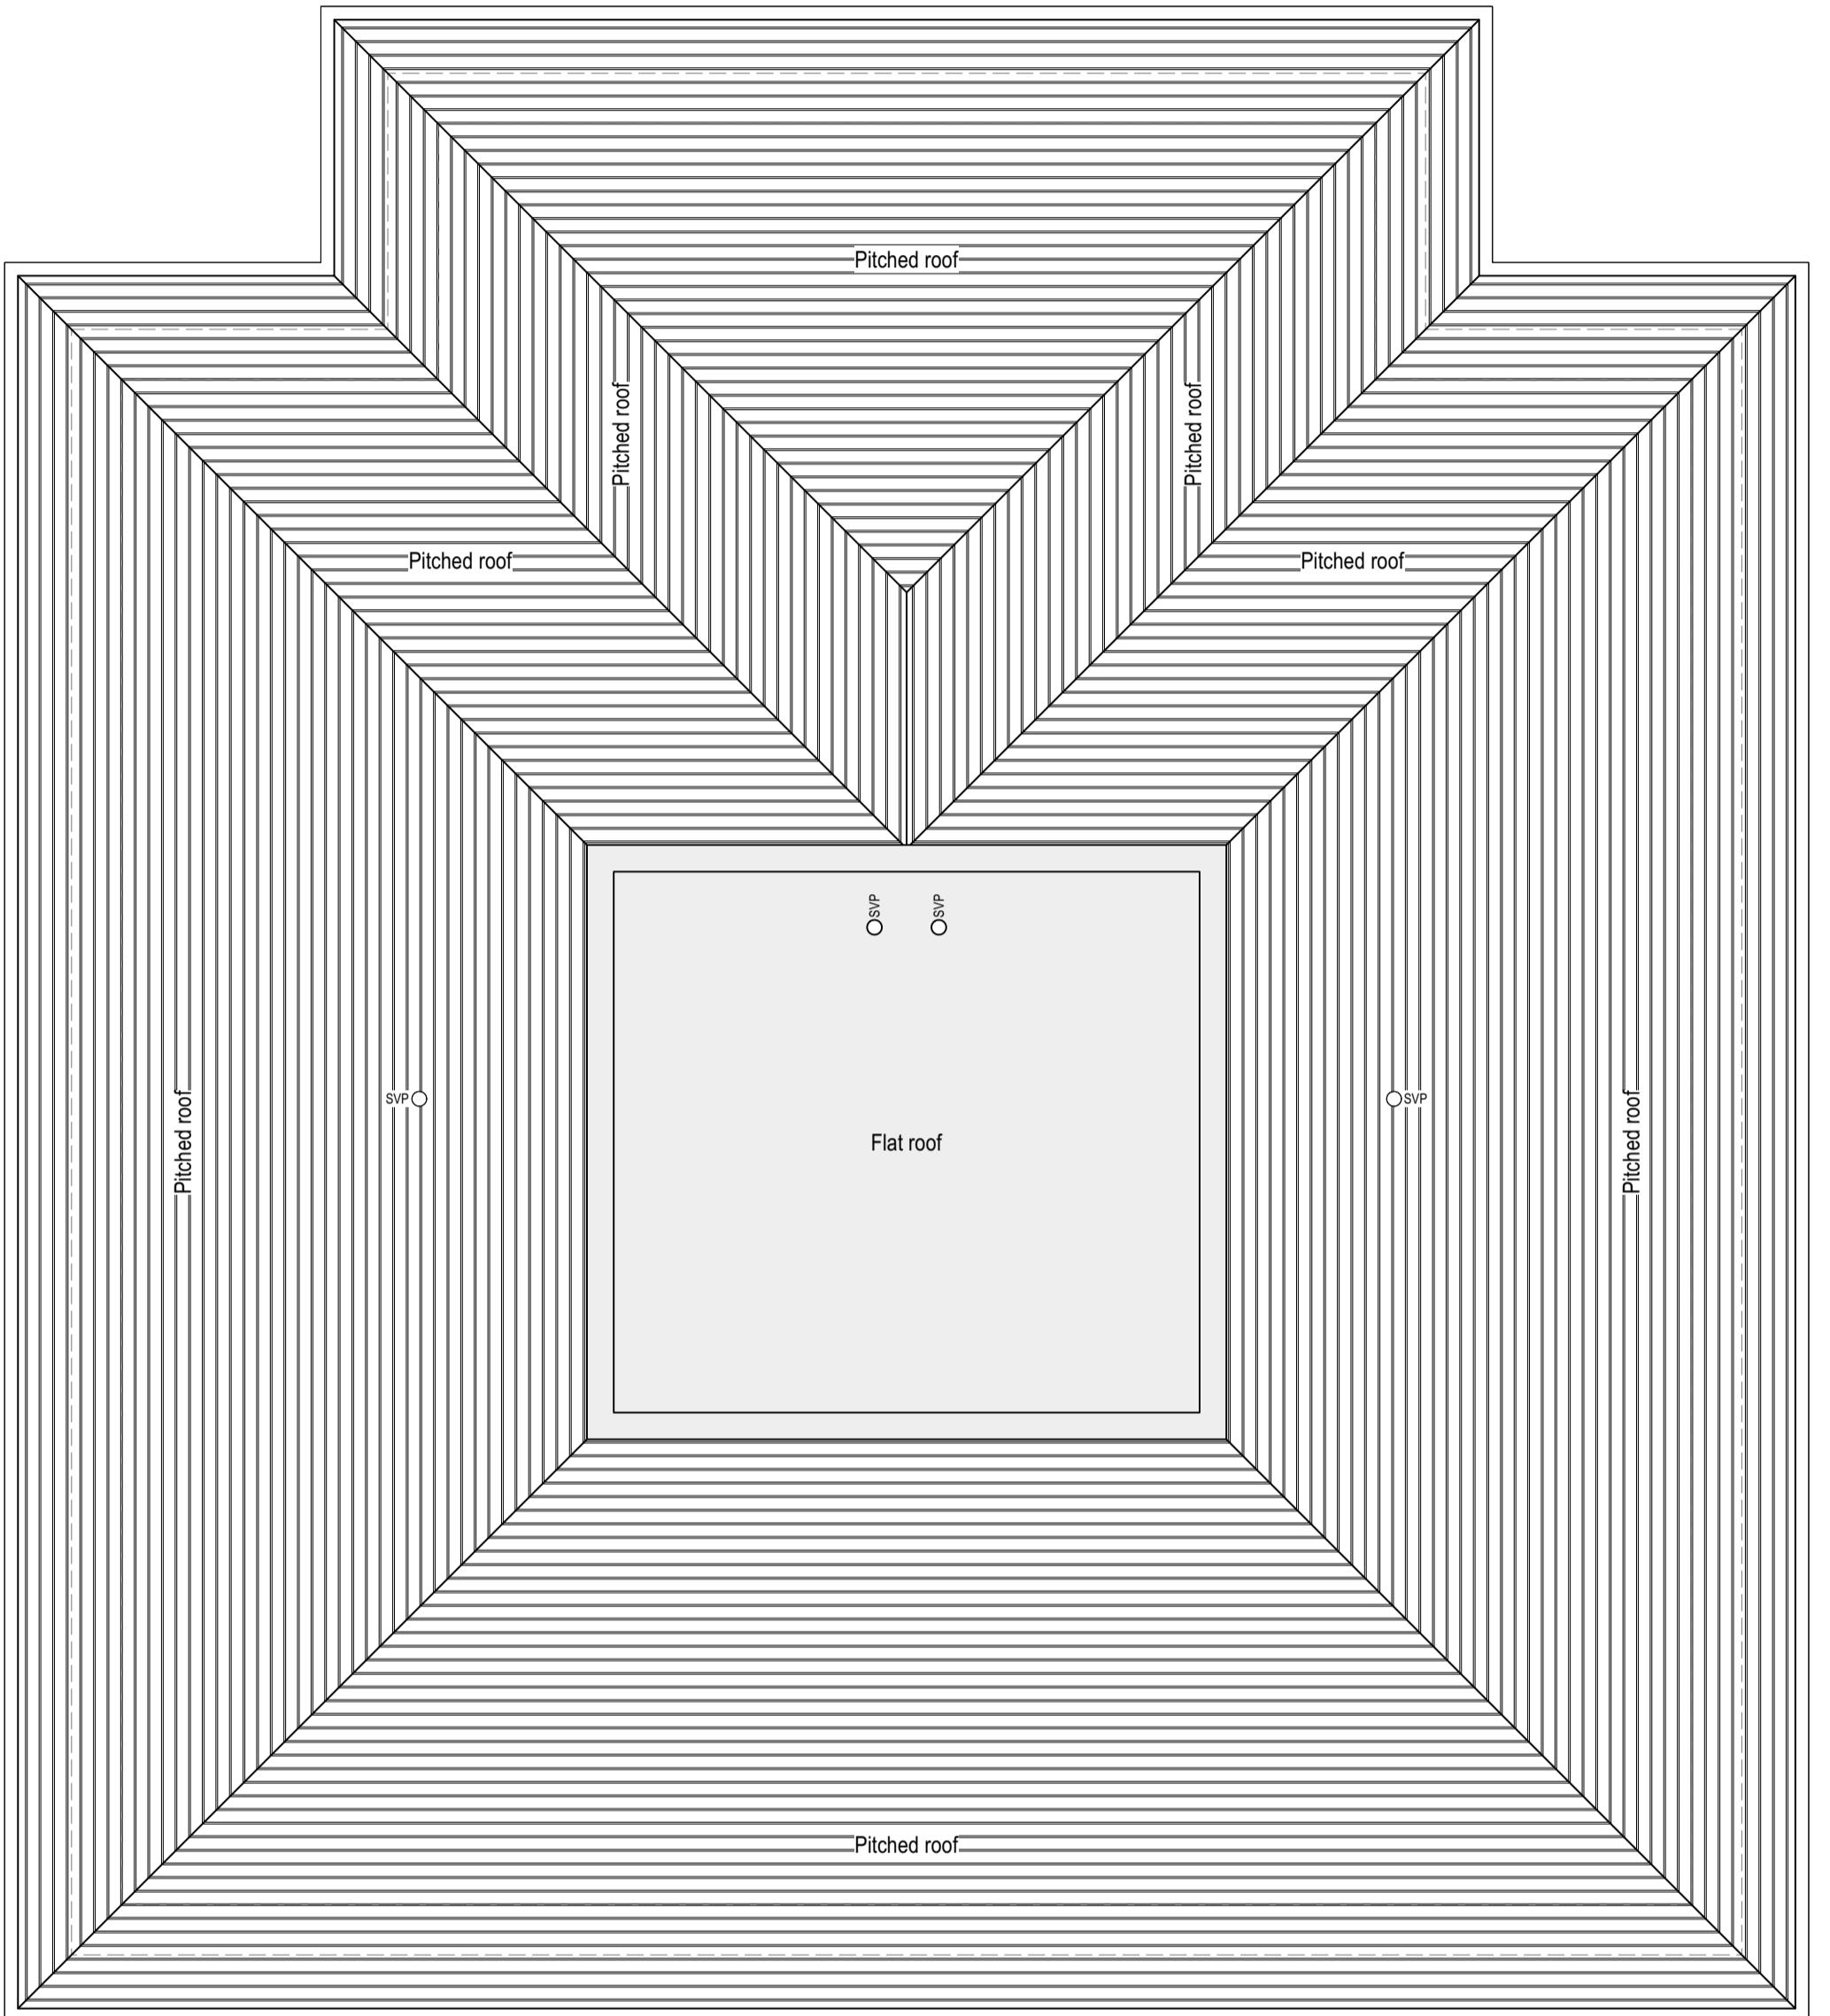

I1 06/07/2023 Issued for Information  
Revisions

**KPR**  
Architects

KPR Architects  
Bedford Heights  
Brickhill Drive  
Bedford MK41 7PH  
[info@kprarchitects.com](mailto:info@kprarchitects.com)  
[www.kprarchitects.com](http://www.kprarchitects.com)

Client  
Berekdar Developments Limited  
Project  
37 Edward's Avenue  
Ruislip HA4 6UP

Drawing Title  
Proposed Roof Plan

Status	Drawn	Checked
Information	MW	PR
Scale	Date	
1:50@A1 / 1:100@A3	12/06/2023	
Drawing No. & Revision	Page No.	
1158_GAR1_I1	4	

**01 - Proposed Roof Plan**

Scale 1:50@A1 / 1:100@A3

0 1.0 2.0 3.0 4.0 5.0 M