

Notes

Drawing key:

- Boundary line
- Extent of approved 4 back-to-back houses

P2 16/12/2024 Planning Amendments
P1 12/09/2024 Issued for Planning

Revisions

KPR
Architects

KPR Architects
Bedford Heights
Brickhill Drive
Bedford MK41 7PH

info@kprarchitects.com
www.kprarchitects.com

Client
Berekdar Developments Limited


Project
37 Edward's Avenue
Ruislip HA4 6UP

Drawing Title
Proposed Plans 01

Status	Information	Drawn	Checked
		MW	PR
Scale	1:50@A1 / 1:100@A3	Date	12/06/2023
Drawing No. & Revision	1158_GA01_P2	Page No.	3

Dashed magenta-coloured line indicates extent of approved back-to-back four unit scheme, ref. 65680/APP/2011/36

Red dashed line indicates party walls

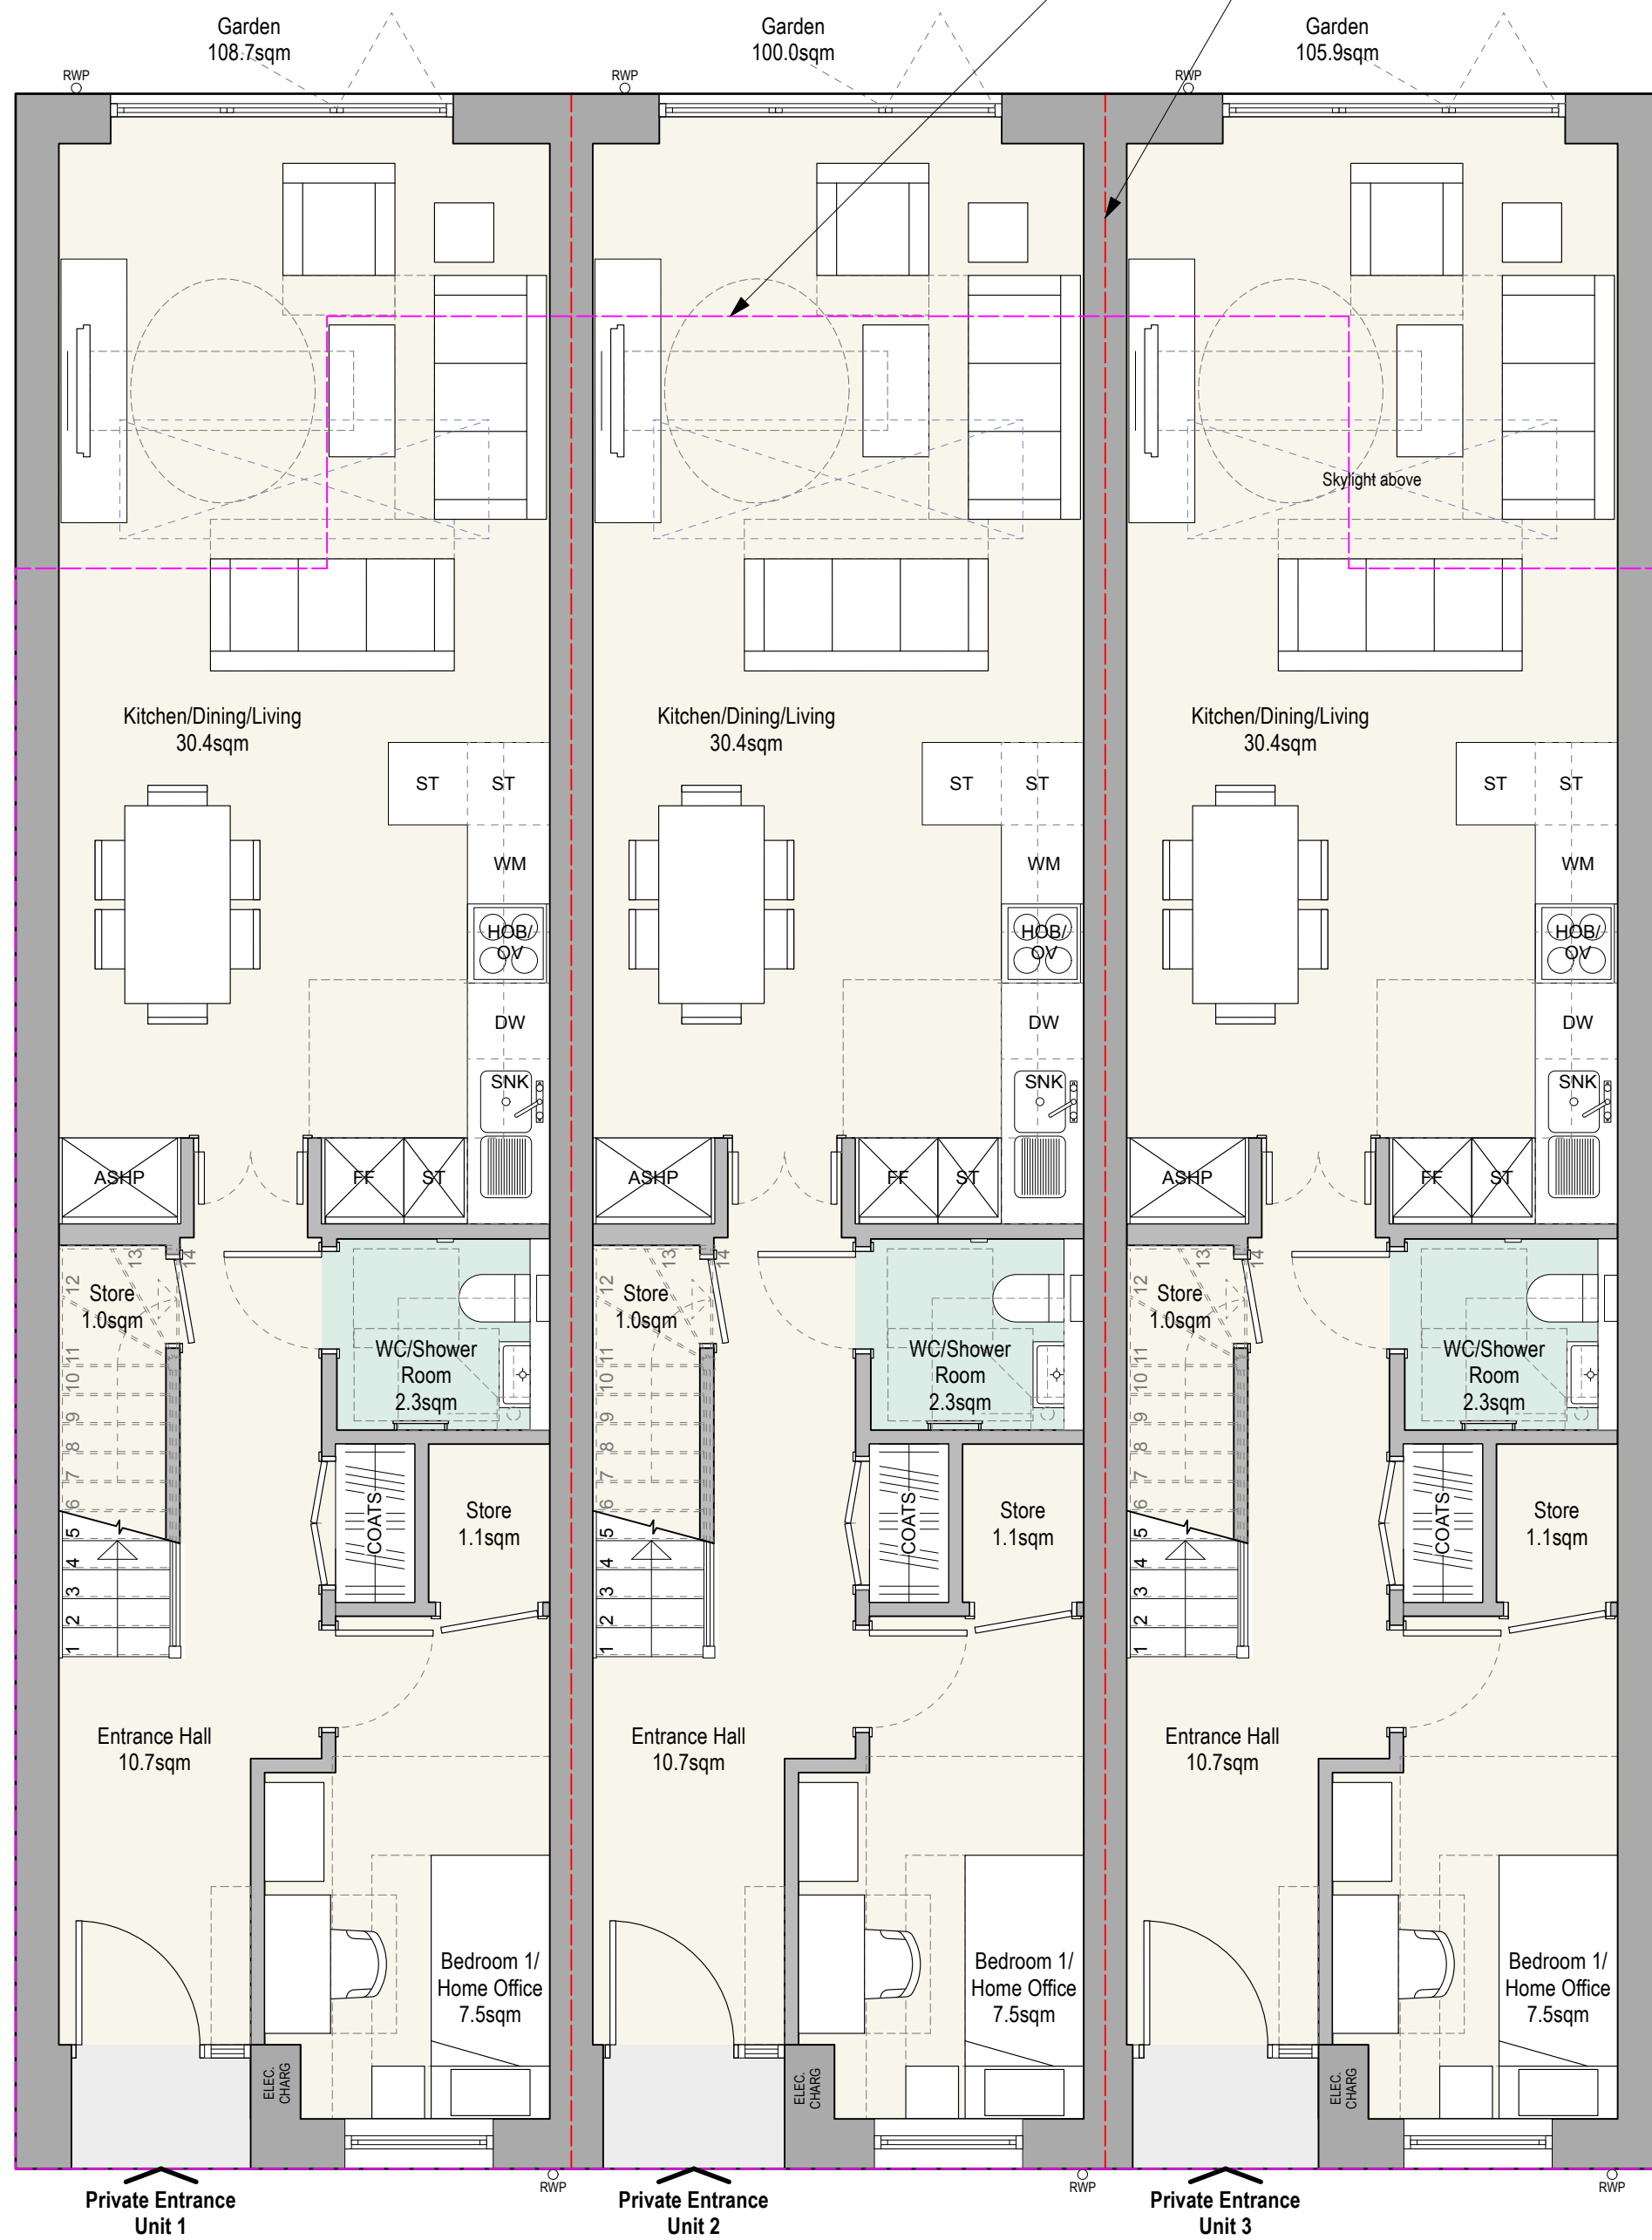

01 - Proposed Ground Floor Plan
Scale 1:50@A1 / 1:100@A3

0 1.0 2.0 3.0 4.0 5.0 M

Dashed magenta-coloured line indicates extent of approved back-to-back four unit scheme, ref. 65680/APP/2011/36

Red dashed line indicates party walls



02 - Proposed First Floor Plan
Scale 1:50@A1 / 1:100@A3

0 1.0 2.0 3.0 4.0 5.0 M