

Notes

Drawing key:

Boundary line

Extent of approved 4 back-to-back houses

P4	19/02/2025	Planning Amendments
P3	19/12/2024	Planning Amendments
P2	16/12/2024	Planning Amendments
P1	12/09/2024	Issued for Planning

Revisions

KPR
Architects

KPR Architects
Bedford Heights
Brickhill Drive
Bedford MK41 7PH


info@kprarchitects.com
www.kprarchitects.com

Client
Berekdar Developments Limited

Project
37 Edward's Avenue
Ruislip HA4 6UP

Drawing Title
Proposed Plans 01

Status	Planning	Drawn	MW	Checked	PR
Scale	1:50@A1 / 1:100@A3	Date	12/06/2023		
Drawing No. & Revision	1158_GA01_P4	Page No.	3		

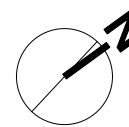

Extensive green roofs

Dashed magenta-coloured line indicates
extent of approved back-to-back four unit
scheme, ref. 65680/APP/2011/36

Red dashed line indicates party walls




02 - Proposed First Floor Plan

Scale 1:50@A1 / 1:100@A3



Dashed magenta-coloured line indicates
extent of approved back-to-back four unit
scheme, ref. 65680/APP/2011/36

Red dashed line indicates party walls

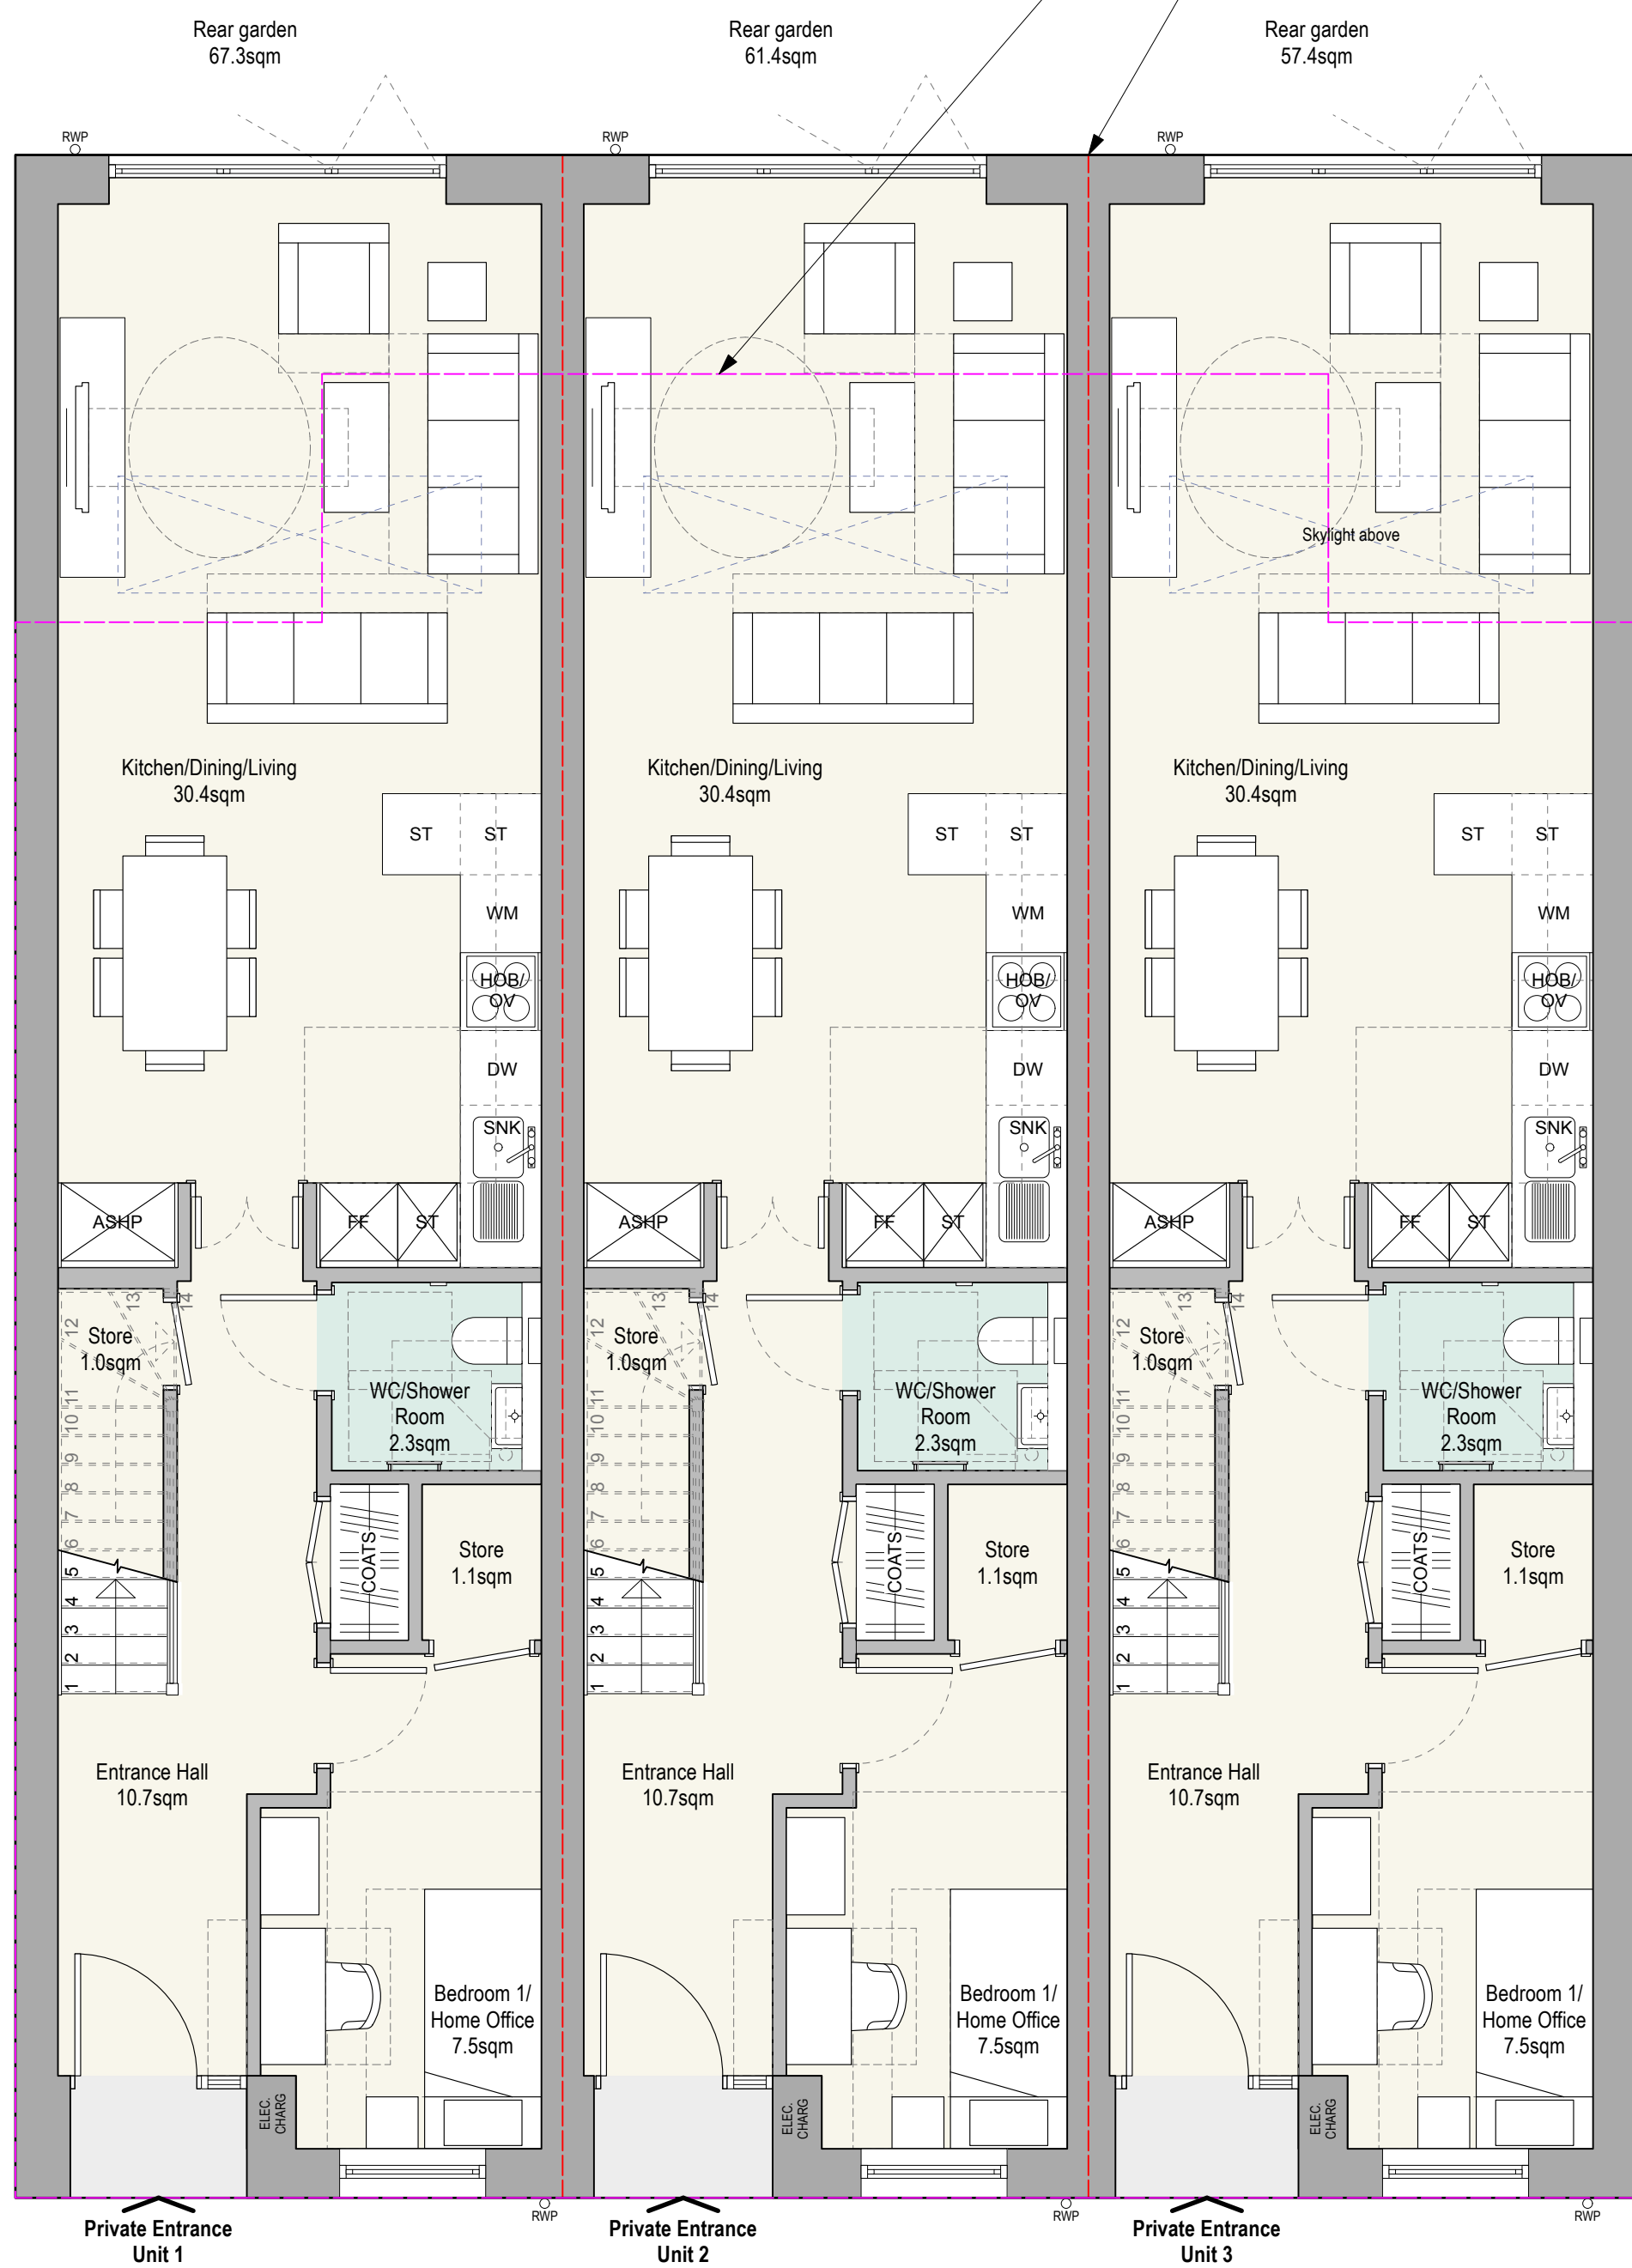

01 - Proposed Ground Floor Plan

Scale 1:50@A1 / 1:100@A3

