


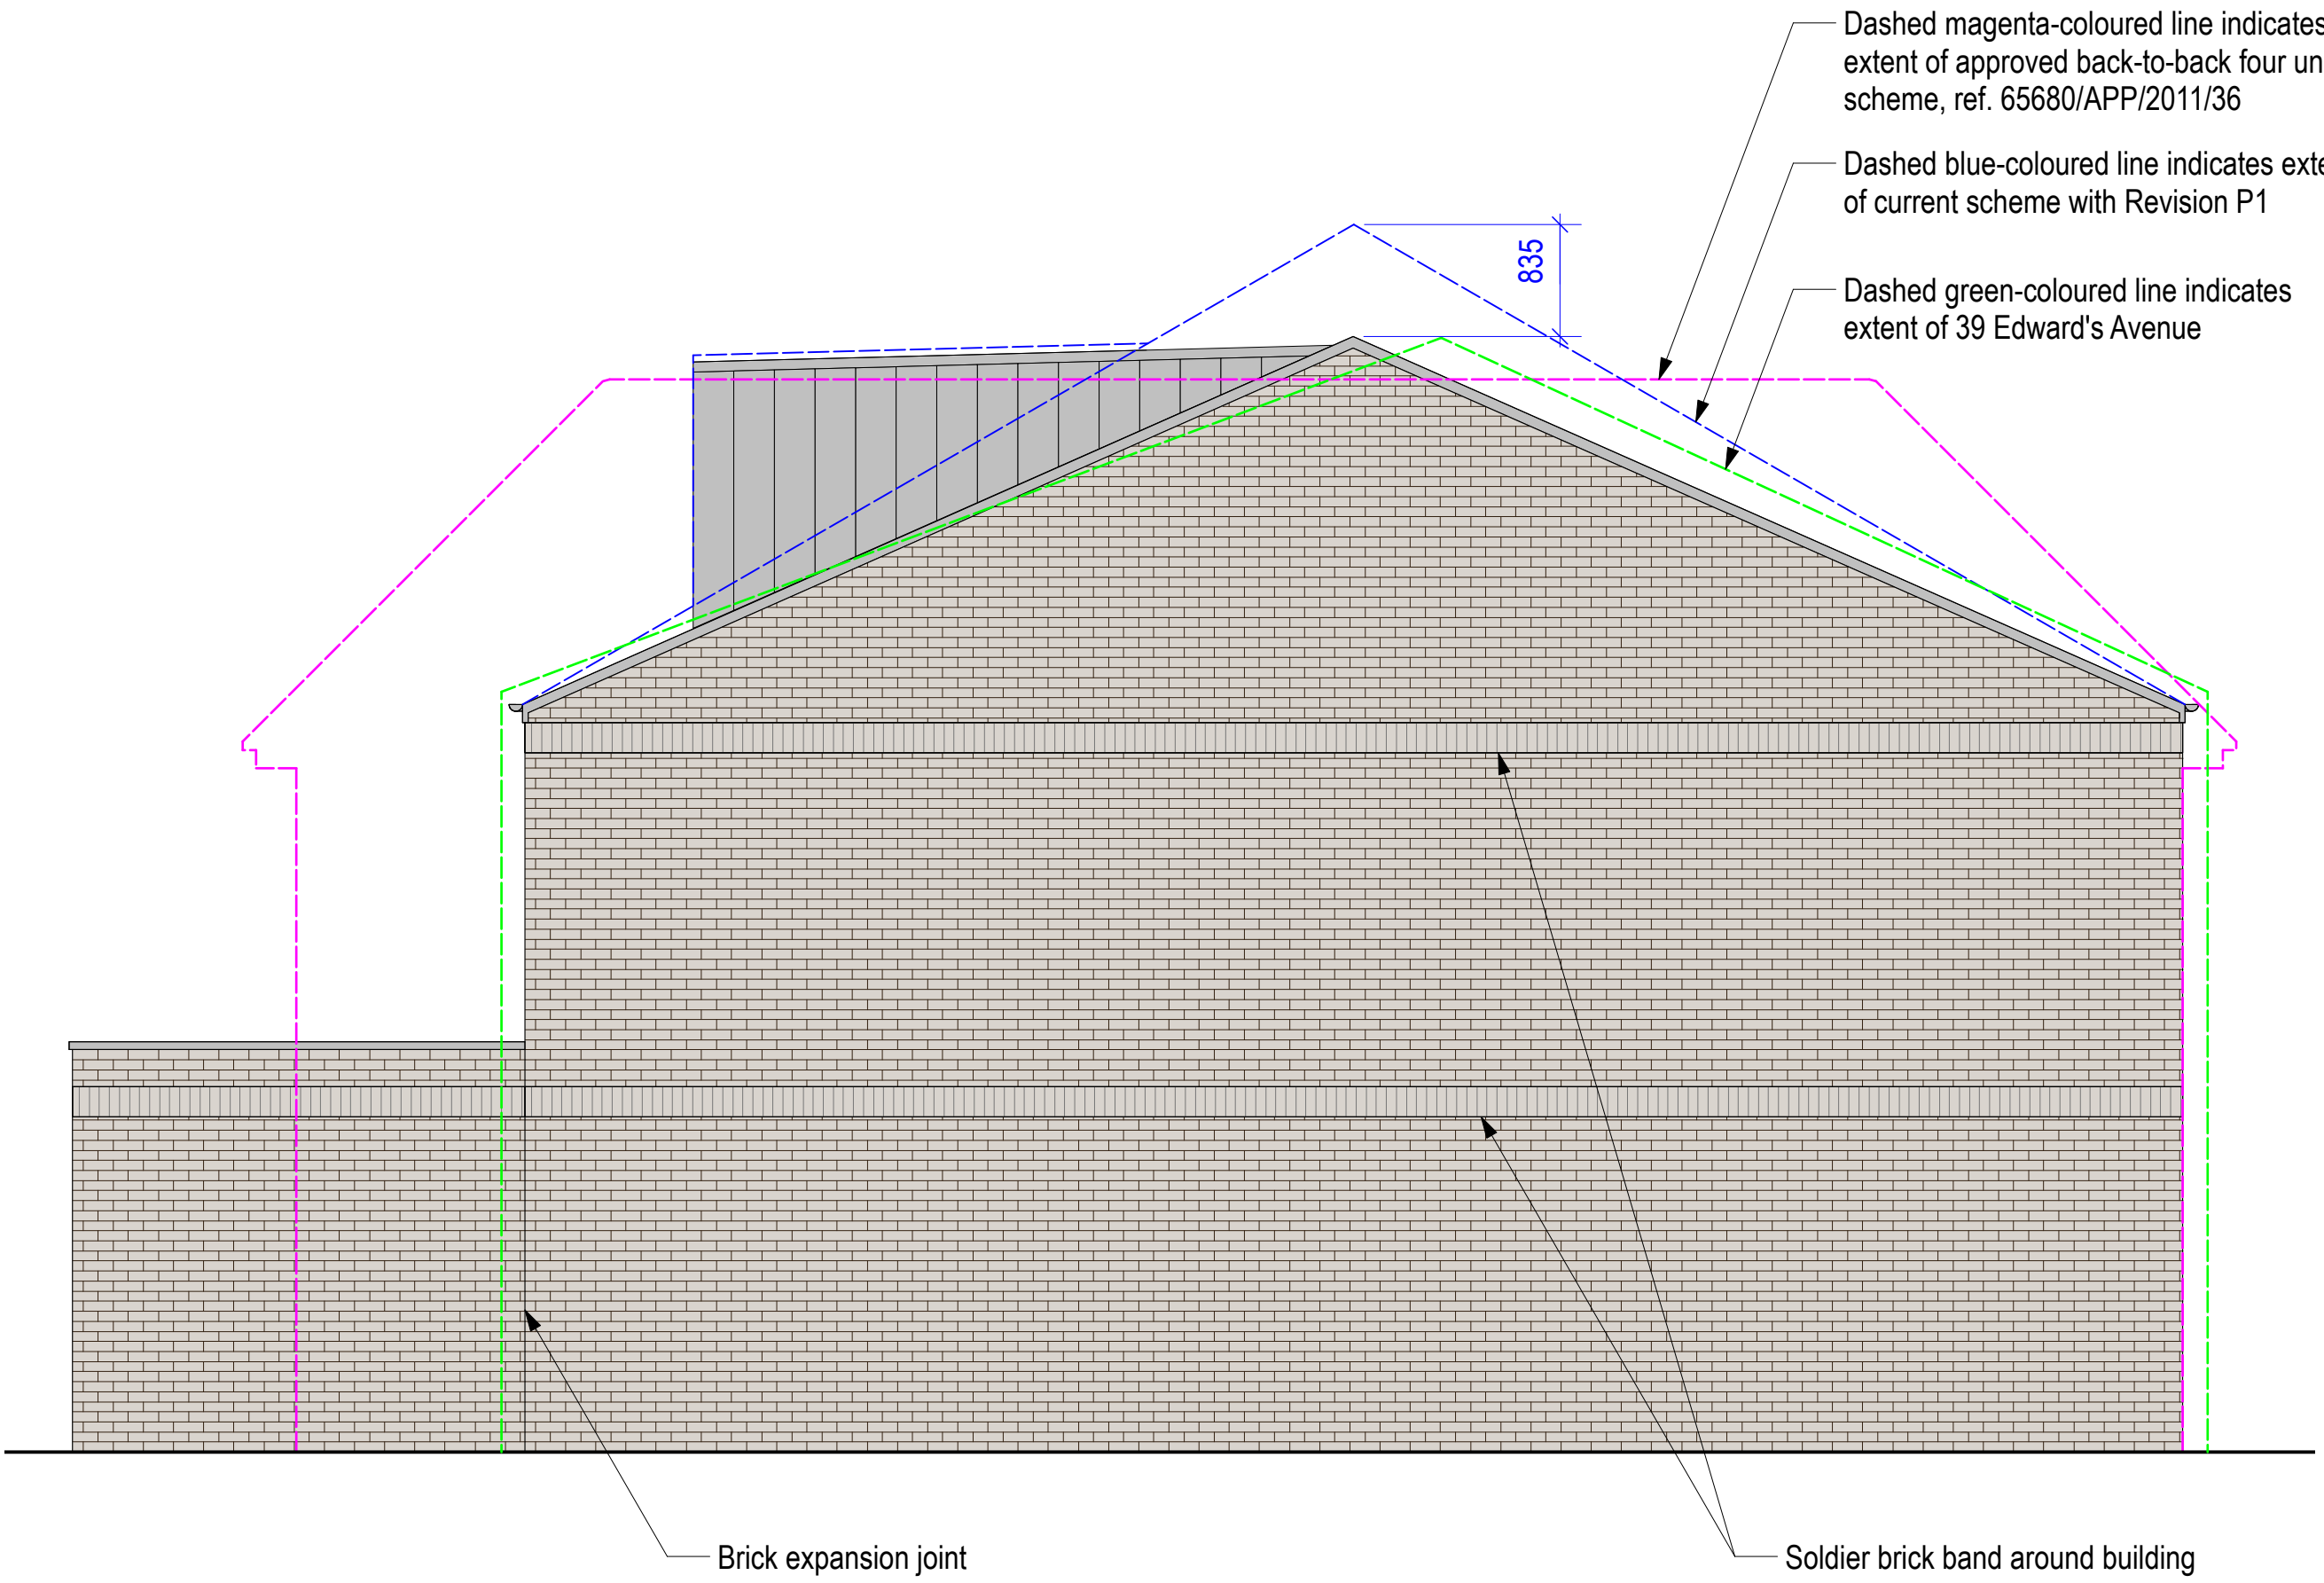


01 - Proposed Southeast Elevation
Scale 1:50@A1 / 1:100@A3

0 1.0 2.0 3.0 4.0 5.0 M




02 - Proposed Southwest Elevation
Scale 1:50@A1 / 1:100@A3

0 1.0 2.0 3.0 4.0 5.0 M

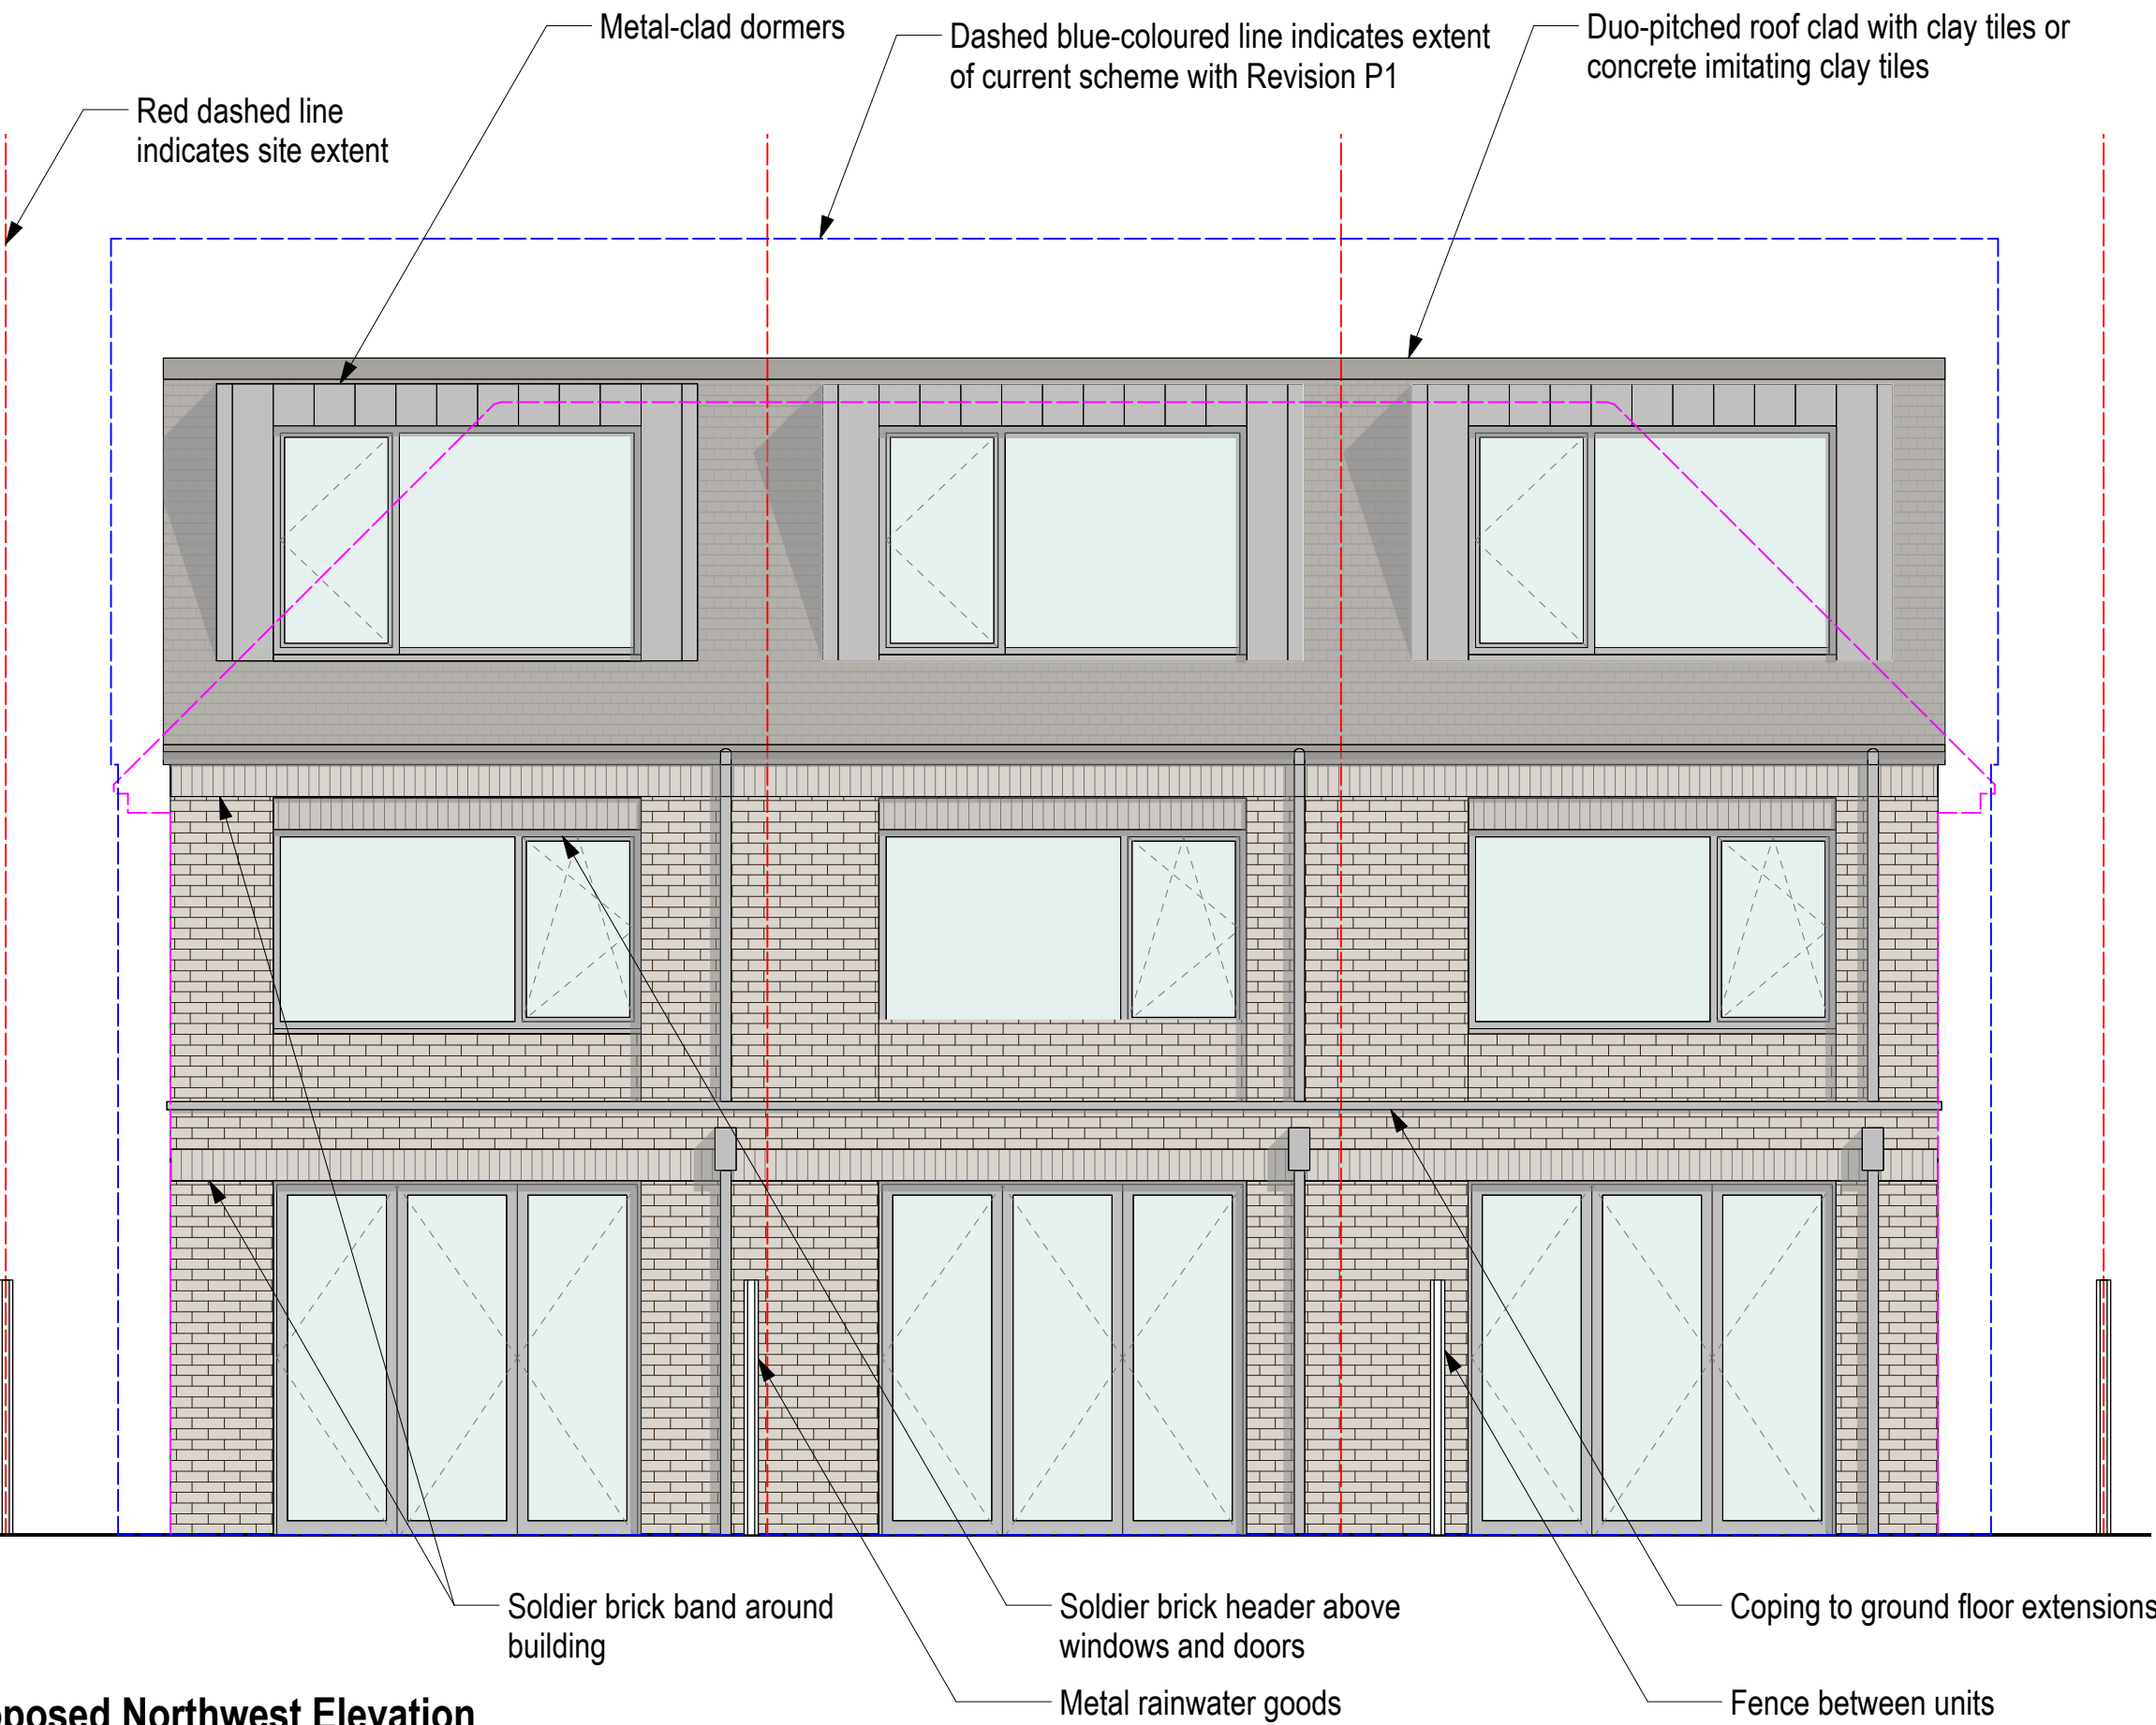

03 - Proposed Northwest Elevation
Scale 1:50@A1 / 1:100@A3

0 1.0 2.0 3.0 4.0 5.0 M

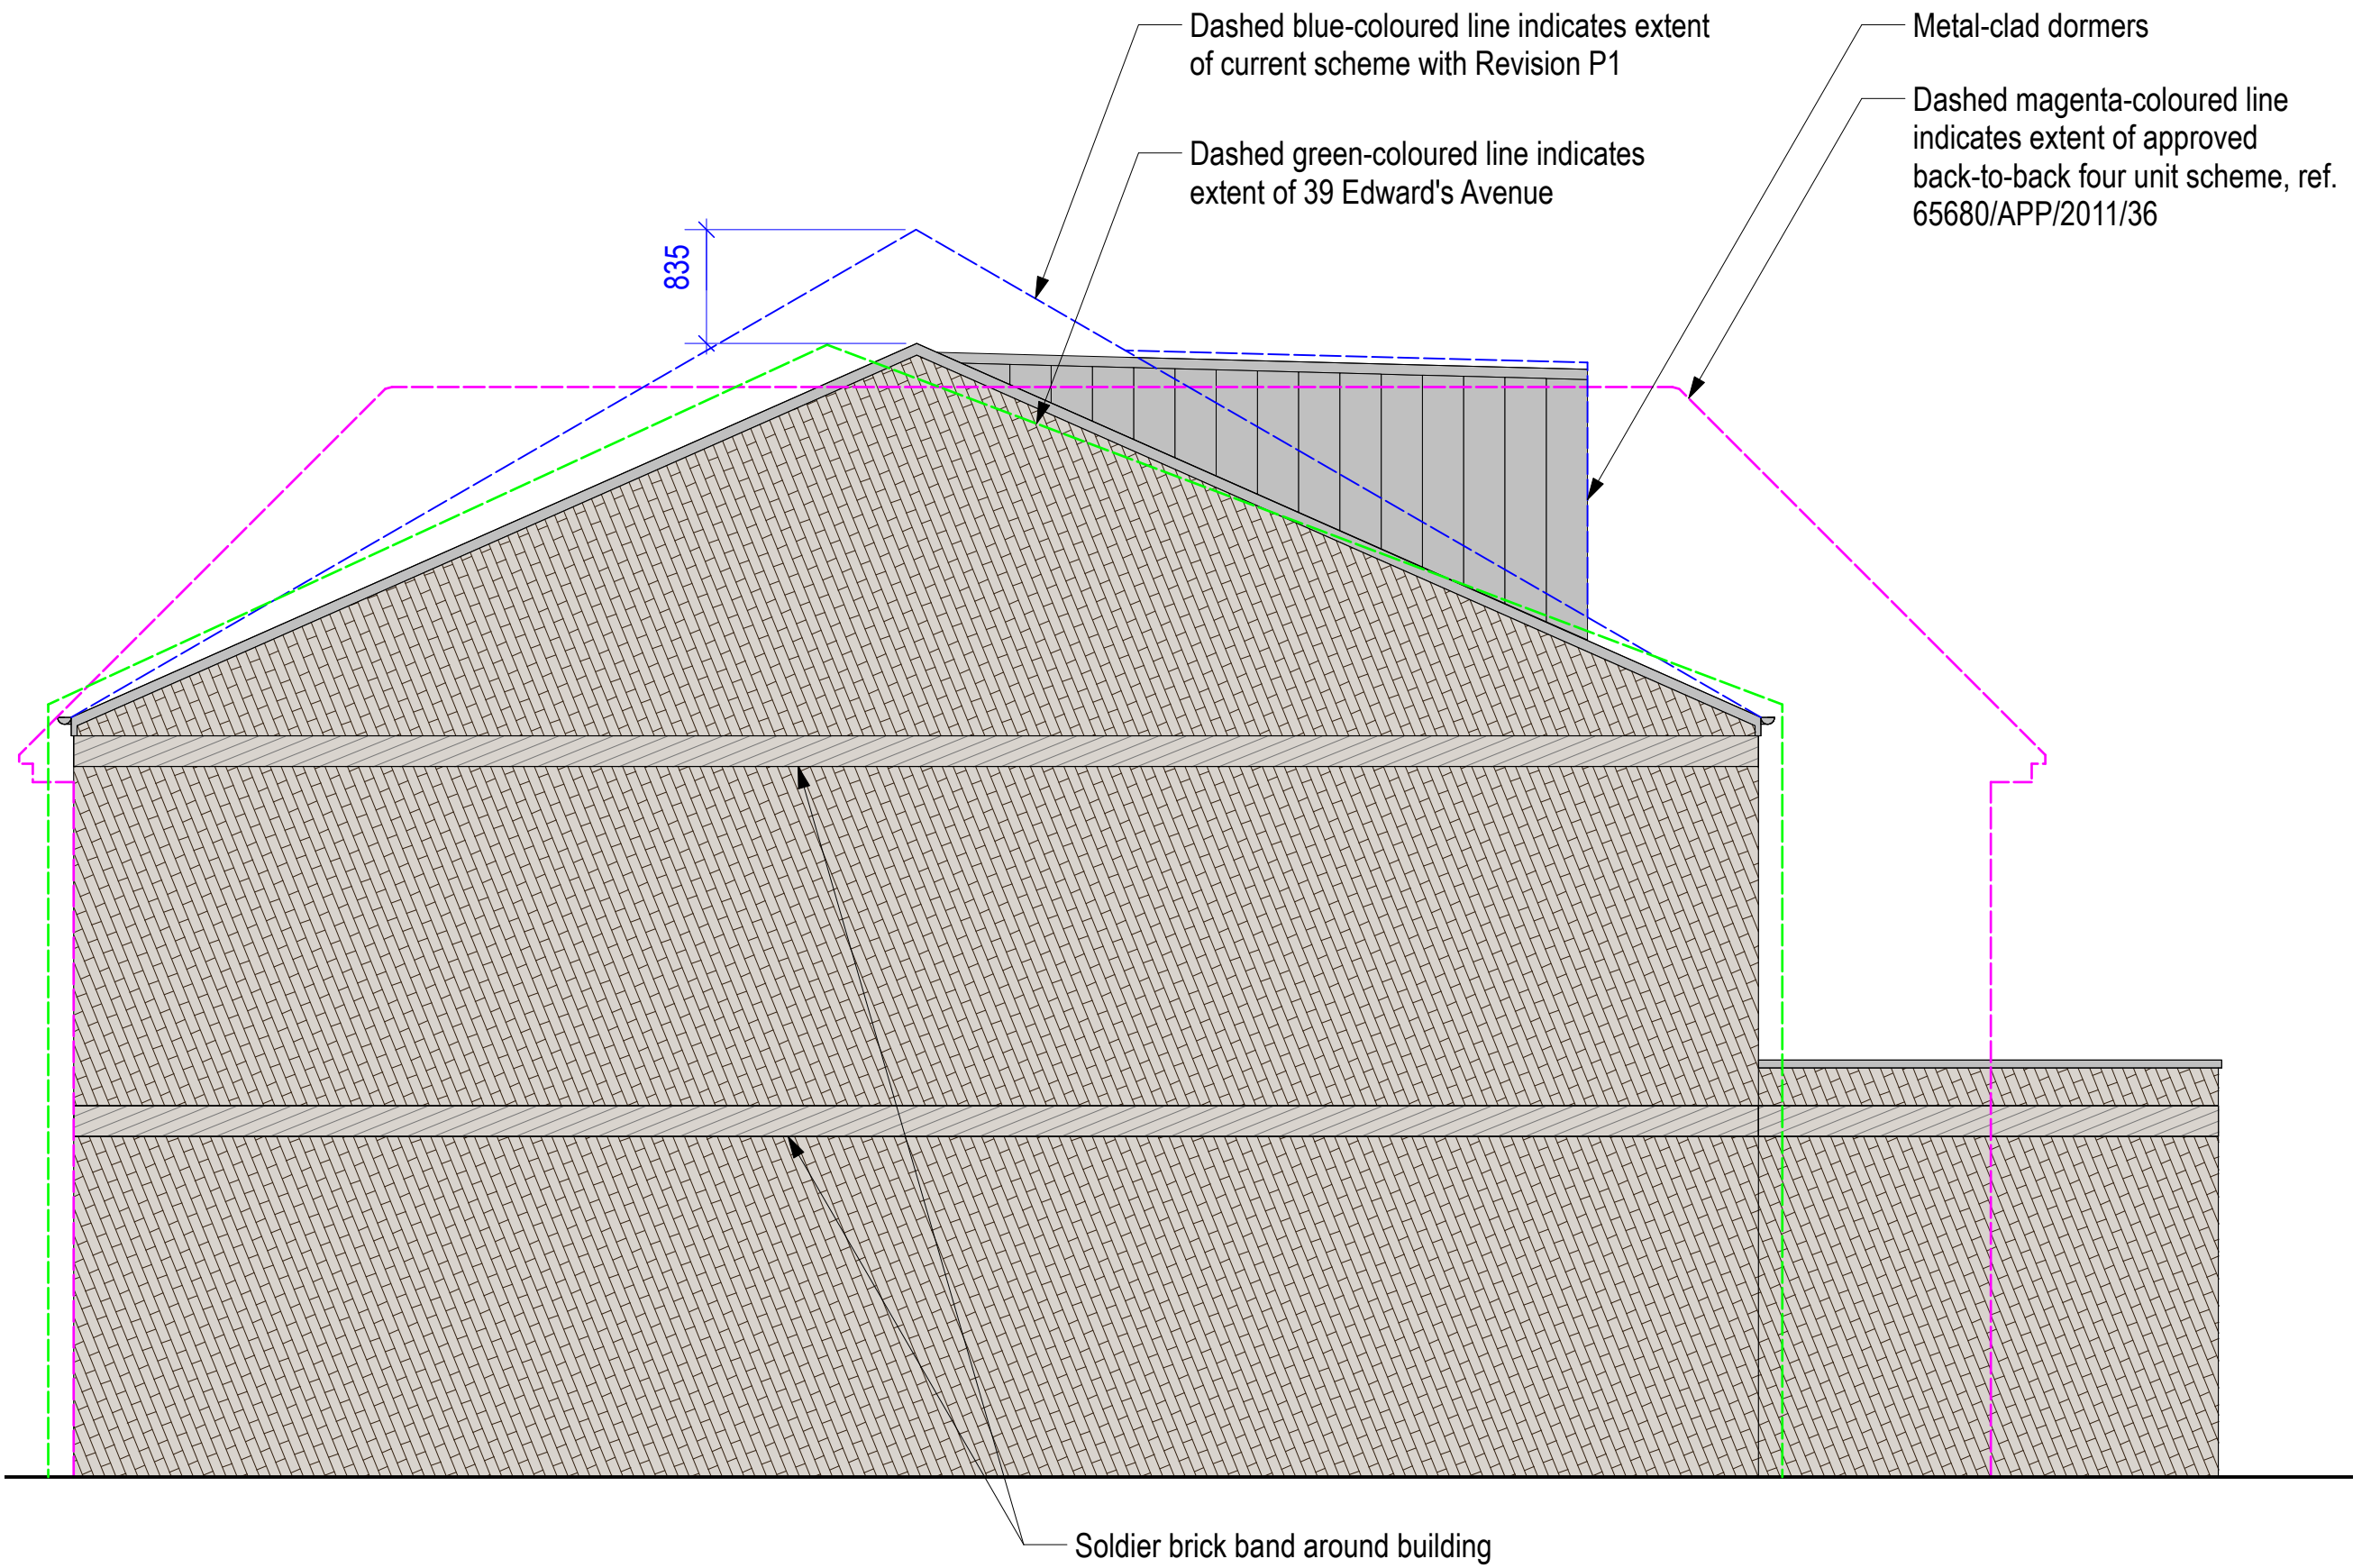

04 - Proposed Northeast Elevation
Scale 1:50@A1 / 1:100@A3

0 1.0 2.0 3.0 4.0 5.0 M

Information contained within this drawing is the sole copyright of KPR Architects Ltd. and is not to be reproduced without express permission. No implied licence exists. This drawing not to be used for land transfer or valuation purposes. Do not scale from this drawing, unless for planning purposes. All dimensions & levels are to be checked on site by the contractor. Issued for purposes indicated only. Drawing errors and omissions to be reported to the Architect.

Notes


Drawing key:

Boundary line

Extent of approved 4 back-to-back houses

P3 26/09/2025 Planning Amendments
P2 16/12/2024 Planning Amendments
P1 12/09/2024 Issued for Planning

Revisions

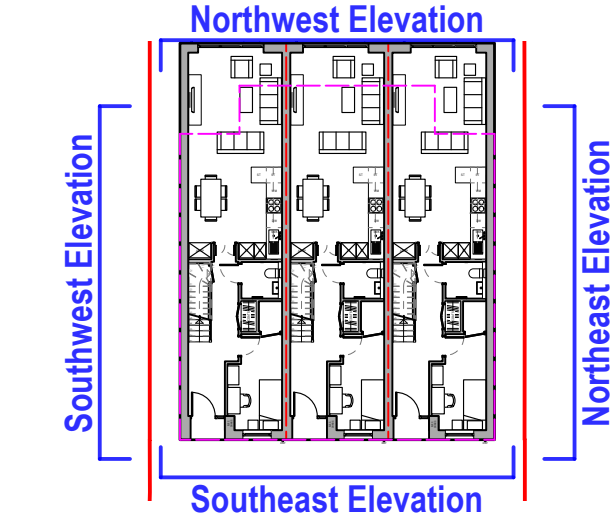

KPR
Architects

KPR Architects
Bedford Heights
Brickhill Drive
Bedford MK41 7PH

info@kprarchitects.com
www.kprarchitects.com

Client
Berekar Developments Limited

Project
37 Edward's Avenue
Ruislip HA4 6UP

Drawing Title
Proposed Elevations

Status Planning	Drawn MW	Checked PR
Scale 1:50@A1 / 1:100@A3	Date 12/06/2023	
Drawing No. & Revision 1158_GE01_P3	Page No. 5	