

Drawing key:

Waste Storage Provisions:

Each dwelling will be provided with an enclosed bin store containing the following wheele bins:

- Black lid 240L wheelle bin for food and residual waste
- Green lid 240L wheelle bin for recycling waste

Hard and Soft Surfaces:

Paving Type 1:
Supplier: Marshalls
Product: Drivesett Tegula Priora
Colour: Harvest
Size: 160x160x60mm and 120x160x60mm
Type: Permeable

Paving Type 2:
Supplier: Marshalls
Product: Drivesett Tegula Priora
Colour: Pennant Grey
Size: 160x160x60mm and 120x160x60mm
Type: Permeable

Tarmac

1.8m high close boarded fence with concrete posts, and gravel boards where indicated

0.6m high fence

Existing levels

Proposed levels

2.0m x 2.0m pedestrian visibility splay

43m vehicle visibility splay

Soft Landscaping:

Grass/Lawn

Specimen shrub/tree (denoted with letter A):
Buxus Sempervirens
Height/spread: 60-80cm
Pot size: 5cm
Centres (where applicable): 100cm

Specimen shrub/tree (denoted with letter B):
Silver Birch
Height/spread: 150-200cm
Pot size: 10L

Specimen shrub/tree (denoted with letter C):
Twisted Hazel
Height/spread: 80-100cm
Pot size: 10L

Notes:


1) All new planting and landscaping operations to comply with the requirements specified in BS 3936 (1992) 'Nursery Stock, Part 1, Specification for Trees and Shrubs' and in BS 4428 (1989) 'Code of Practice for General Landscape Operations (Excluding Hard Surfaces)'. Thereafter, the areas of hard and soft landscaping shall be retained.

2) Rain garden plants to be a mix of non-wooden stem plants, grasses and plants which tolerate temporarily wet as well as dry soil.

01 - Proposed Site Plan

Scale 1:100@A1 / 1:200@A3

0 2.0 4.0 6.0 8.0 10.0 M

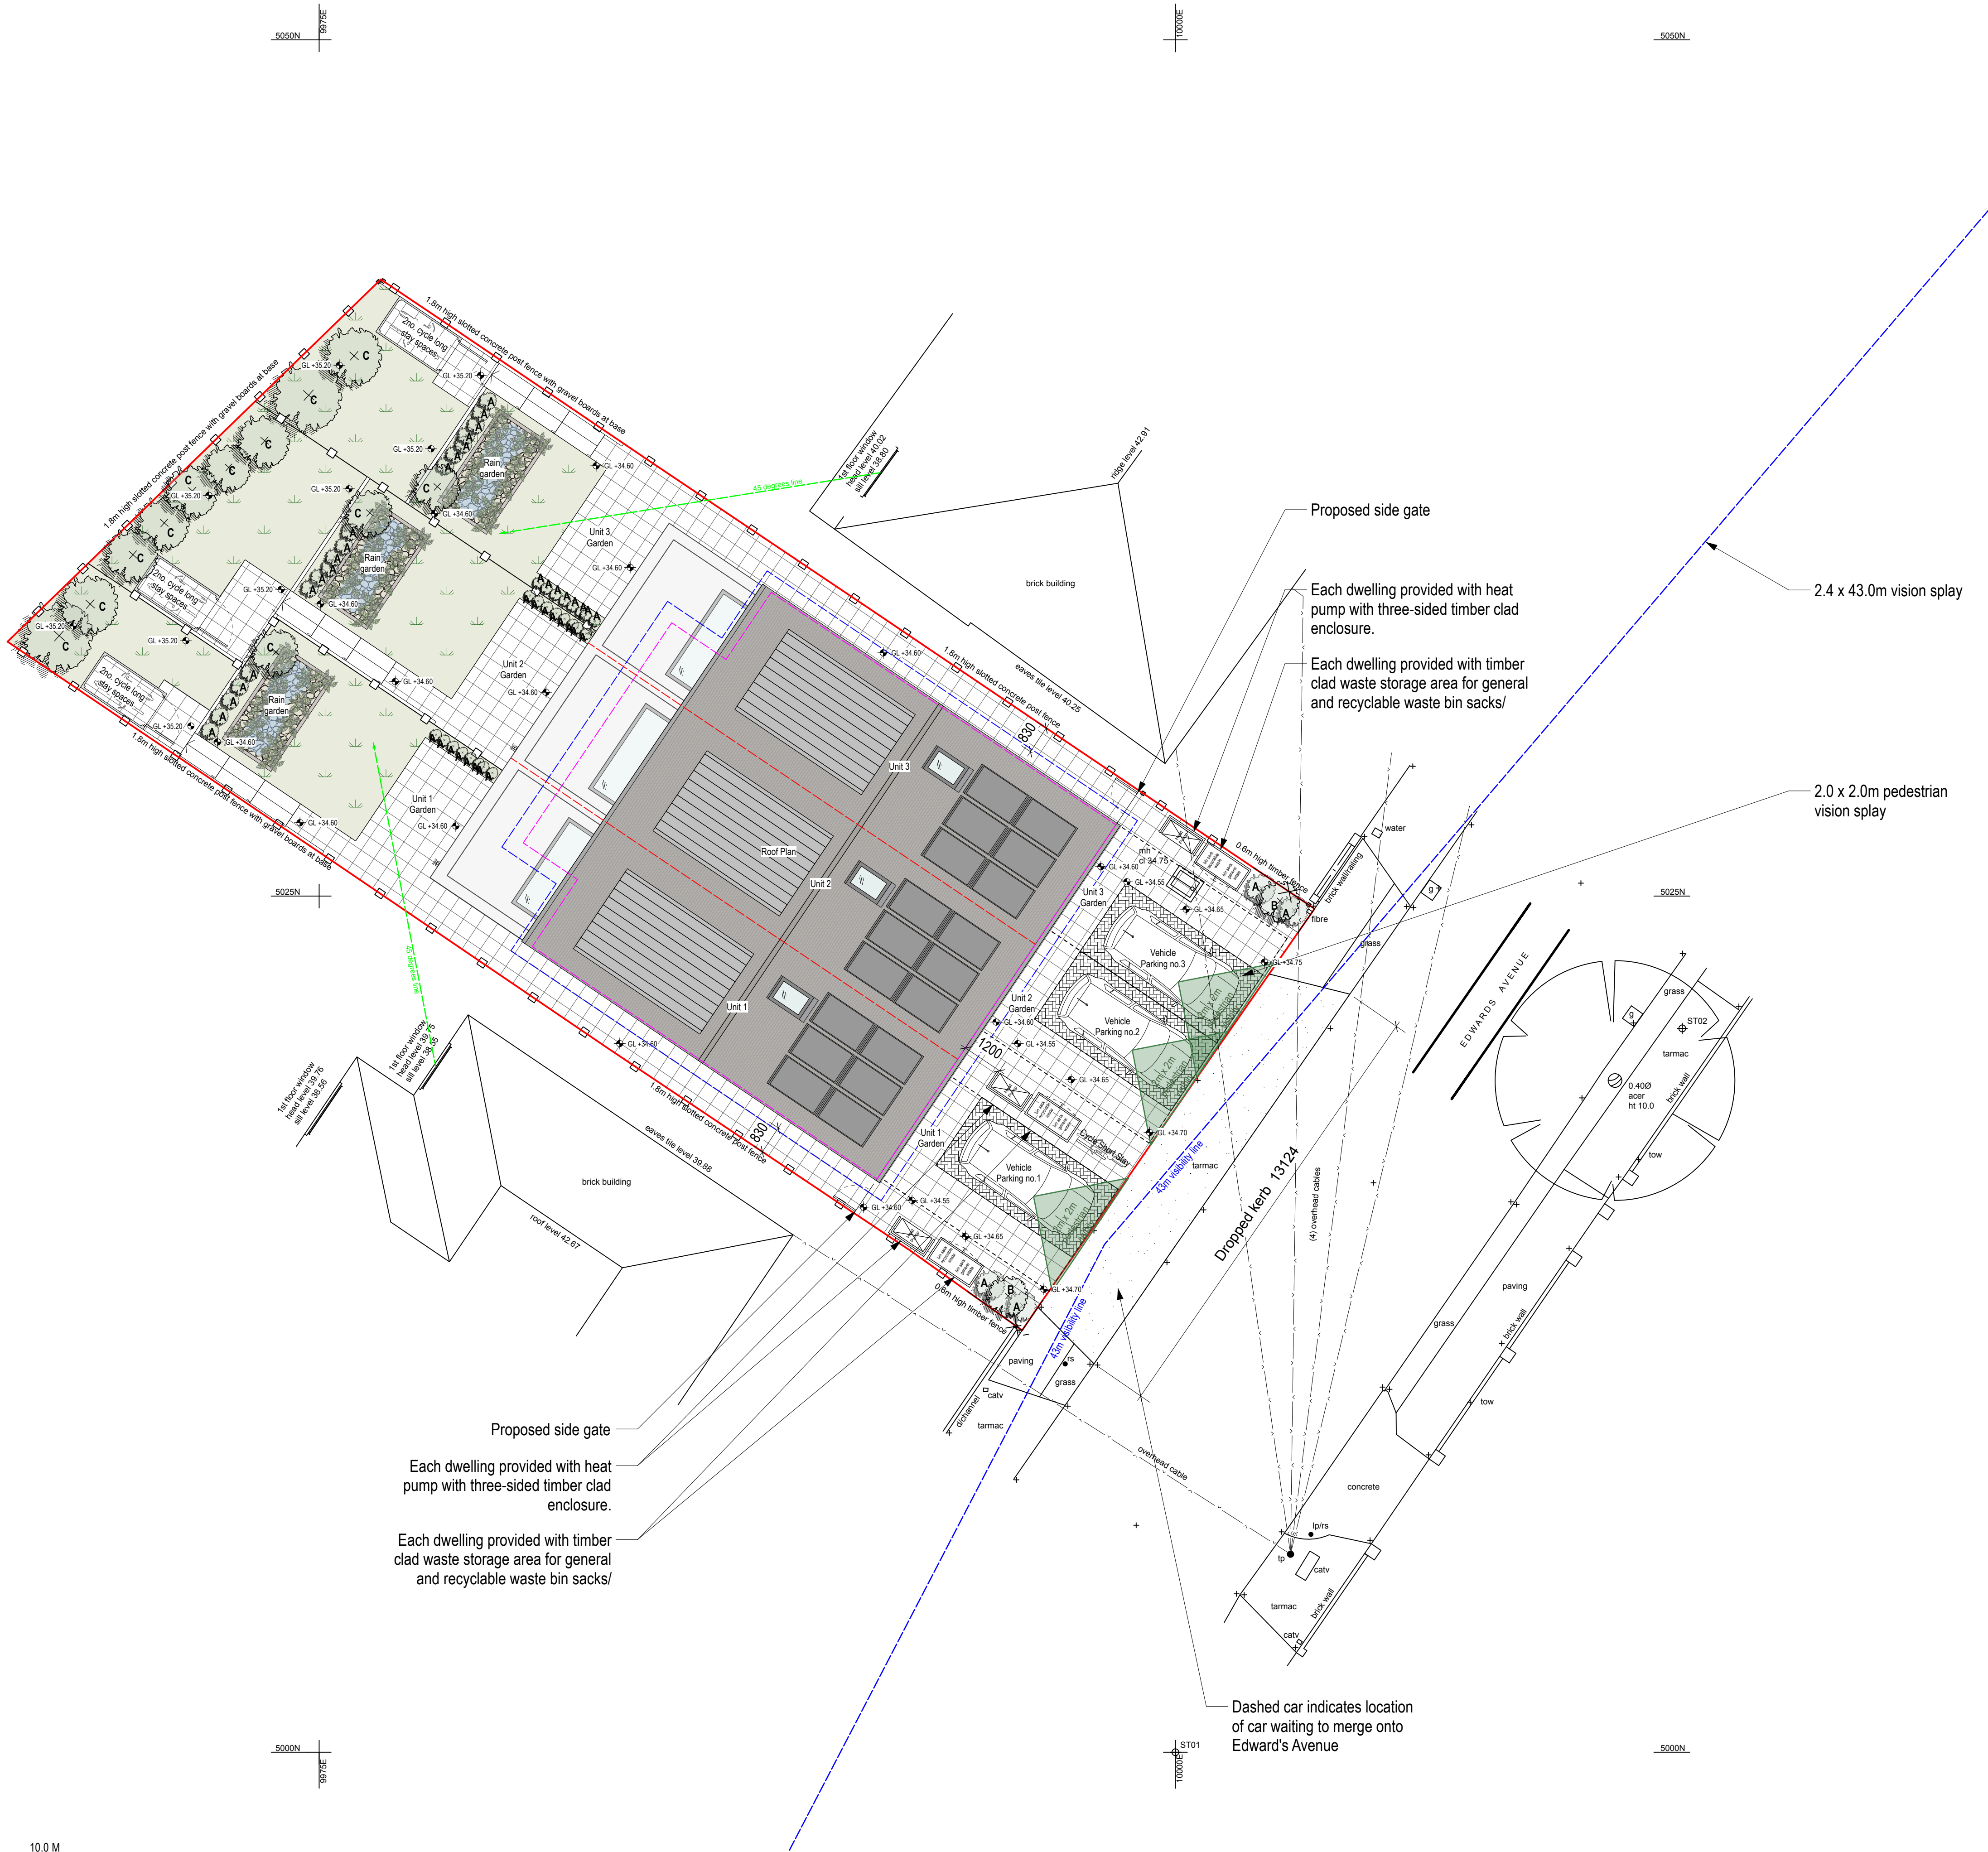

Information contained within this drawing is the sole copyright of KPR Architects Ltd. and is not to be reproduced without express permission. No implied licence exists. This drawing not to be used for land transfer or valuation purposes. Do not scale from this drawing, unless for planning purposes. All dimensions & levels are to be checked on site by the contractor. Issued for purposes indicated only. Drawing errors and omissions to be reported to the Architect.

Notes

Drawing key:

- Boundary line
- Extent of approved 4 back-to-back houses
- Extent of approved 4 back-to-back houses at eaves level
- 45° visibility splay from first floor neighbouring buildings

P2 16/12/2024 Planning Amendments
P1 12/09/2024 Issued for Planning

Revisions

KPR
Architects

KPR Architects
Bedford Heights
Brickhill Drive
Bedford MK41 7PH

info@kporarchitects.com
www.kporarchitects.com

Client
Bereckdar Developments Limited

Project
37 Edward's Avenue
Ruislip HA4 6UP

Drawing Title
Proposed Site Plan

Status	Information	Drawn	Checked
Scale	1:100@A1 / 1:200@A3	MW	PR
Drawing No. & Revision	1158_S01_P2	Date	12/06/2023
		Page No.	2