




Serial number: 205640
© Crown copyright and database right 2023
Ordnance Survey licence 100048957
Reproduction in whole or in part is prohibited
without the prior permission of Ordnance Survey

Ordnance Survey
Ukmapcentre.com

01 - Existing OS Map
Scale 1:625@A1 / 1:1250@A3

0 10 20 30 40 50 M

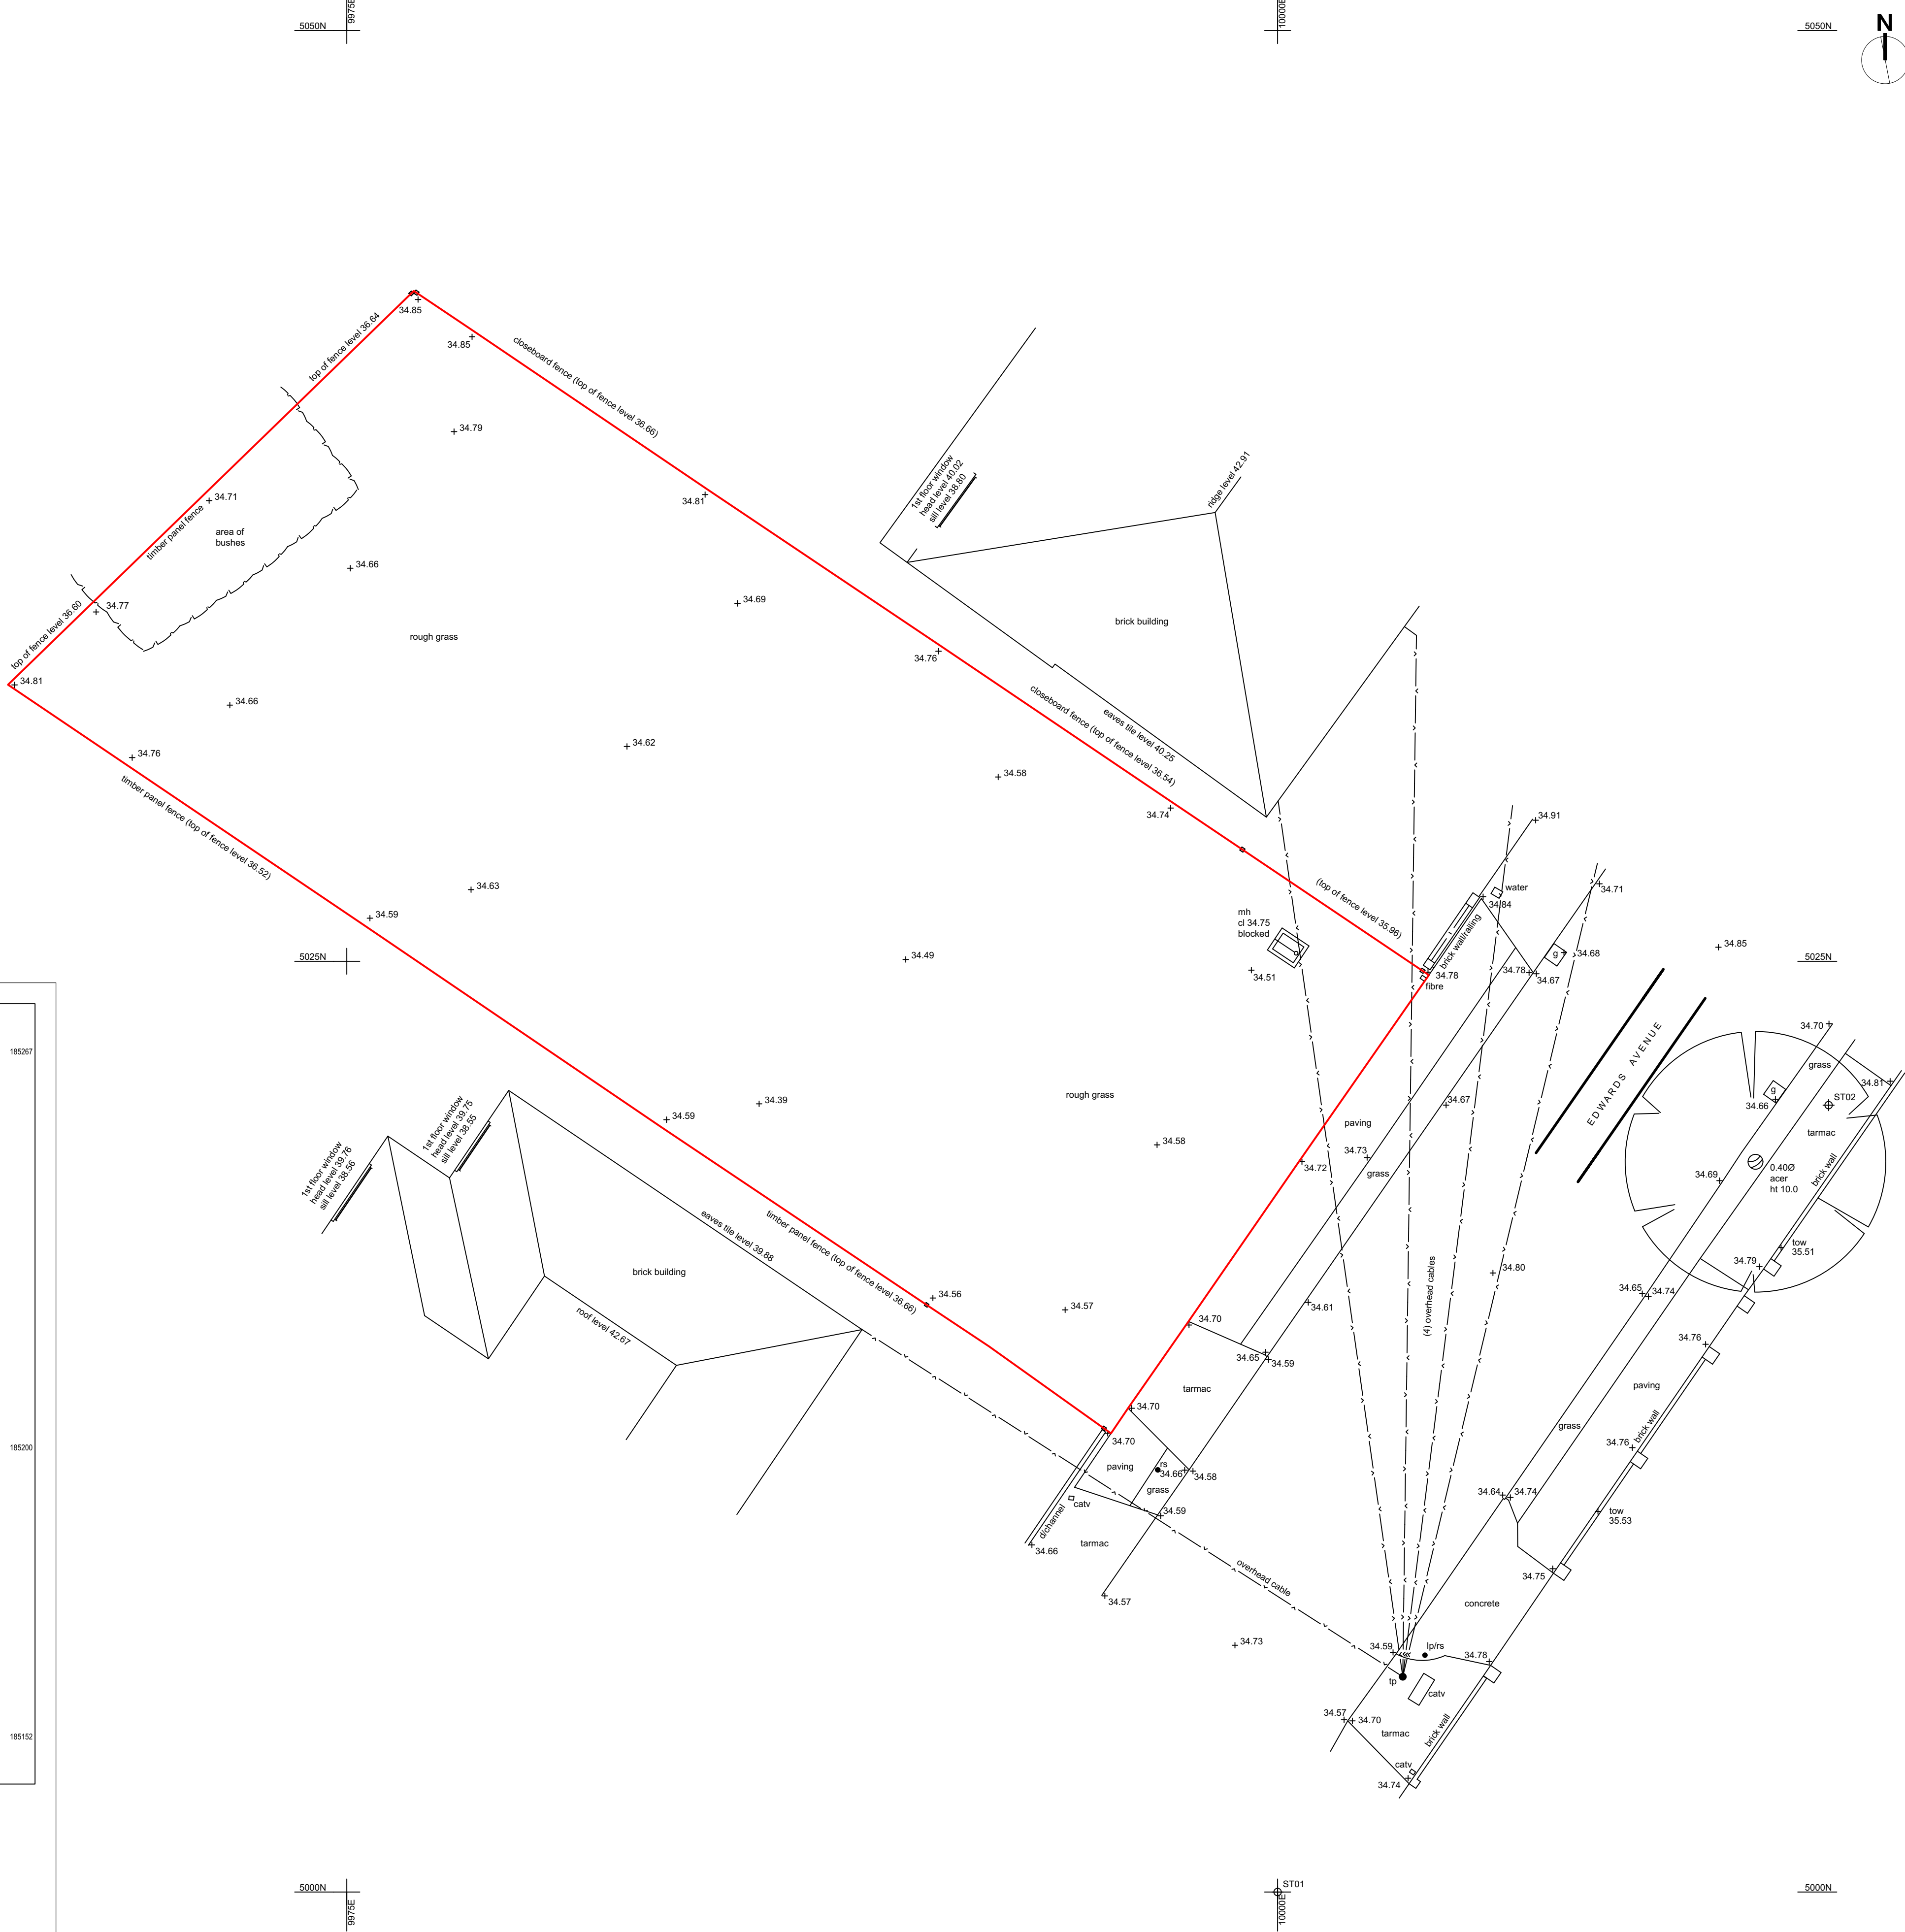

02 - Existing Site Plan
Scale 1:100@A1 / 1:200@A3

0 2.0 4.0 6.0 8.0 10.0 M

Information contained within this drawing is the sole copyright of KPR Architects Ltd. and is not to be reproduced without express permission. No implied licence exists. This drawing not to be used for land transfer or valuation purposes. Do not scale from this drawing, unless for planning purposes. All dimensions & levels are to be checked on site by the contractor. Issued for purposes indicated only. Drawing errors and omissions to be reported to the Architect.

Notes

Drawing key:

— Boundary line

P1 12/09/2024 Issued for Planning

Revisions

KPR Architects

KPR Architects
Bedford Heights
Brickhill Drive
Bedford MK41 7PH

info@kprarchitects.com
www.kprarchitects.com

Client
Berekdar Developments Limited

Project
**37 Edwards Avenue
Ruislip HA4 6UP**

Drawing Title
OS Map and Existing Site Plan

Status	Information	Drawn	MW	Checked	PR
Scale	SEE DRAWING @A1 / @A3	Date	12/06/2023		
Drawing No. & Revision	1158_EXS01_P1	Page No.	1		