



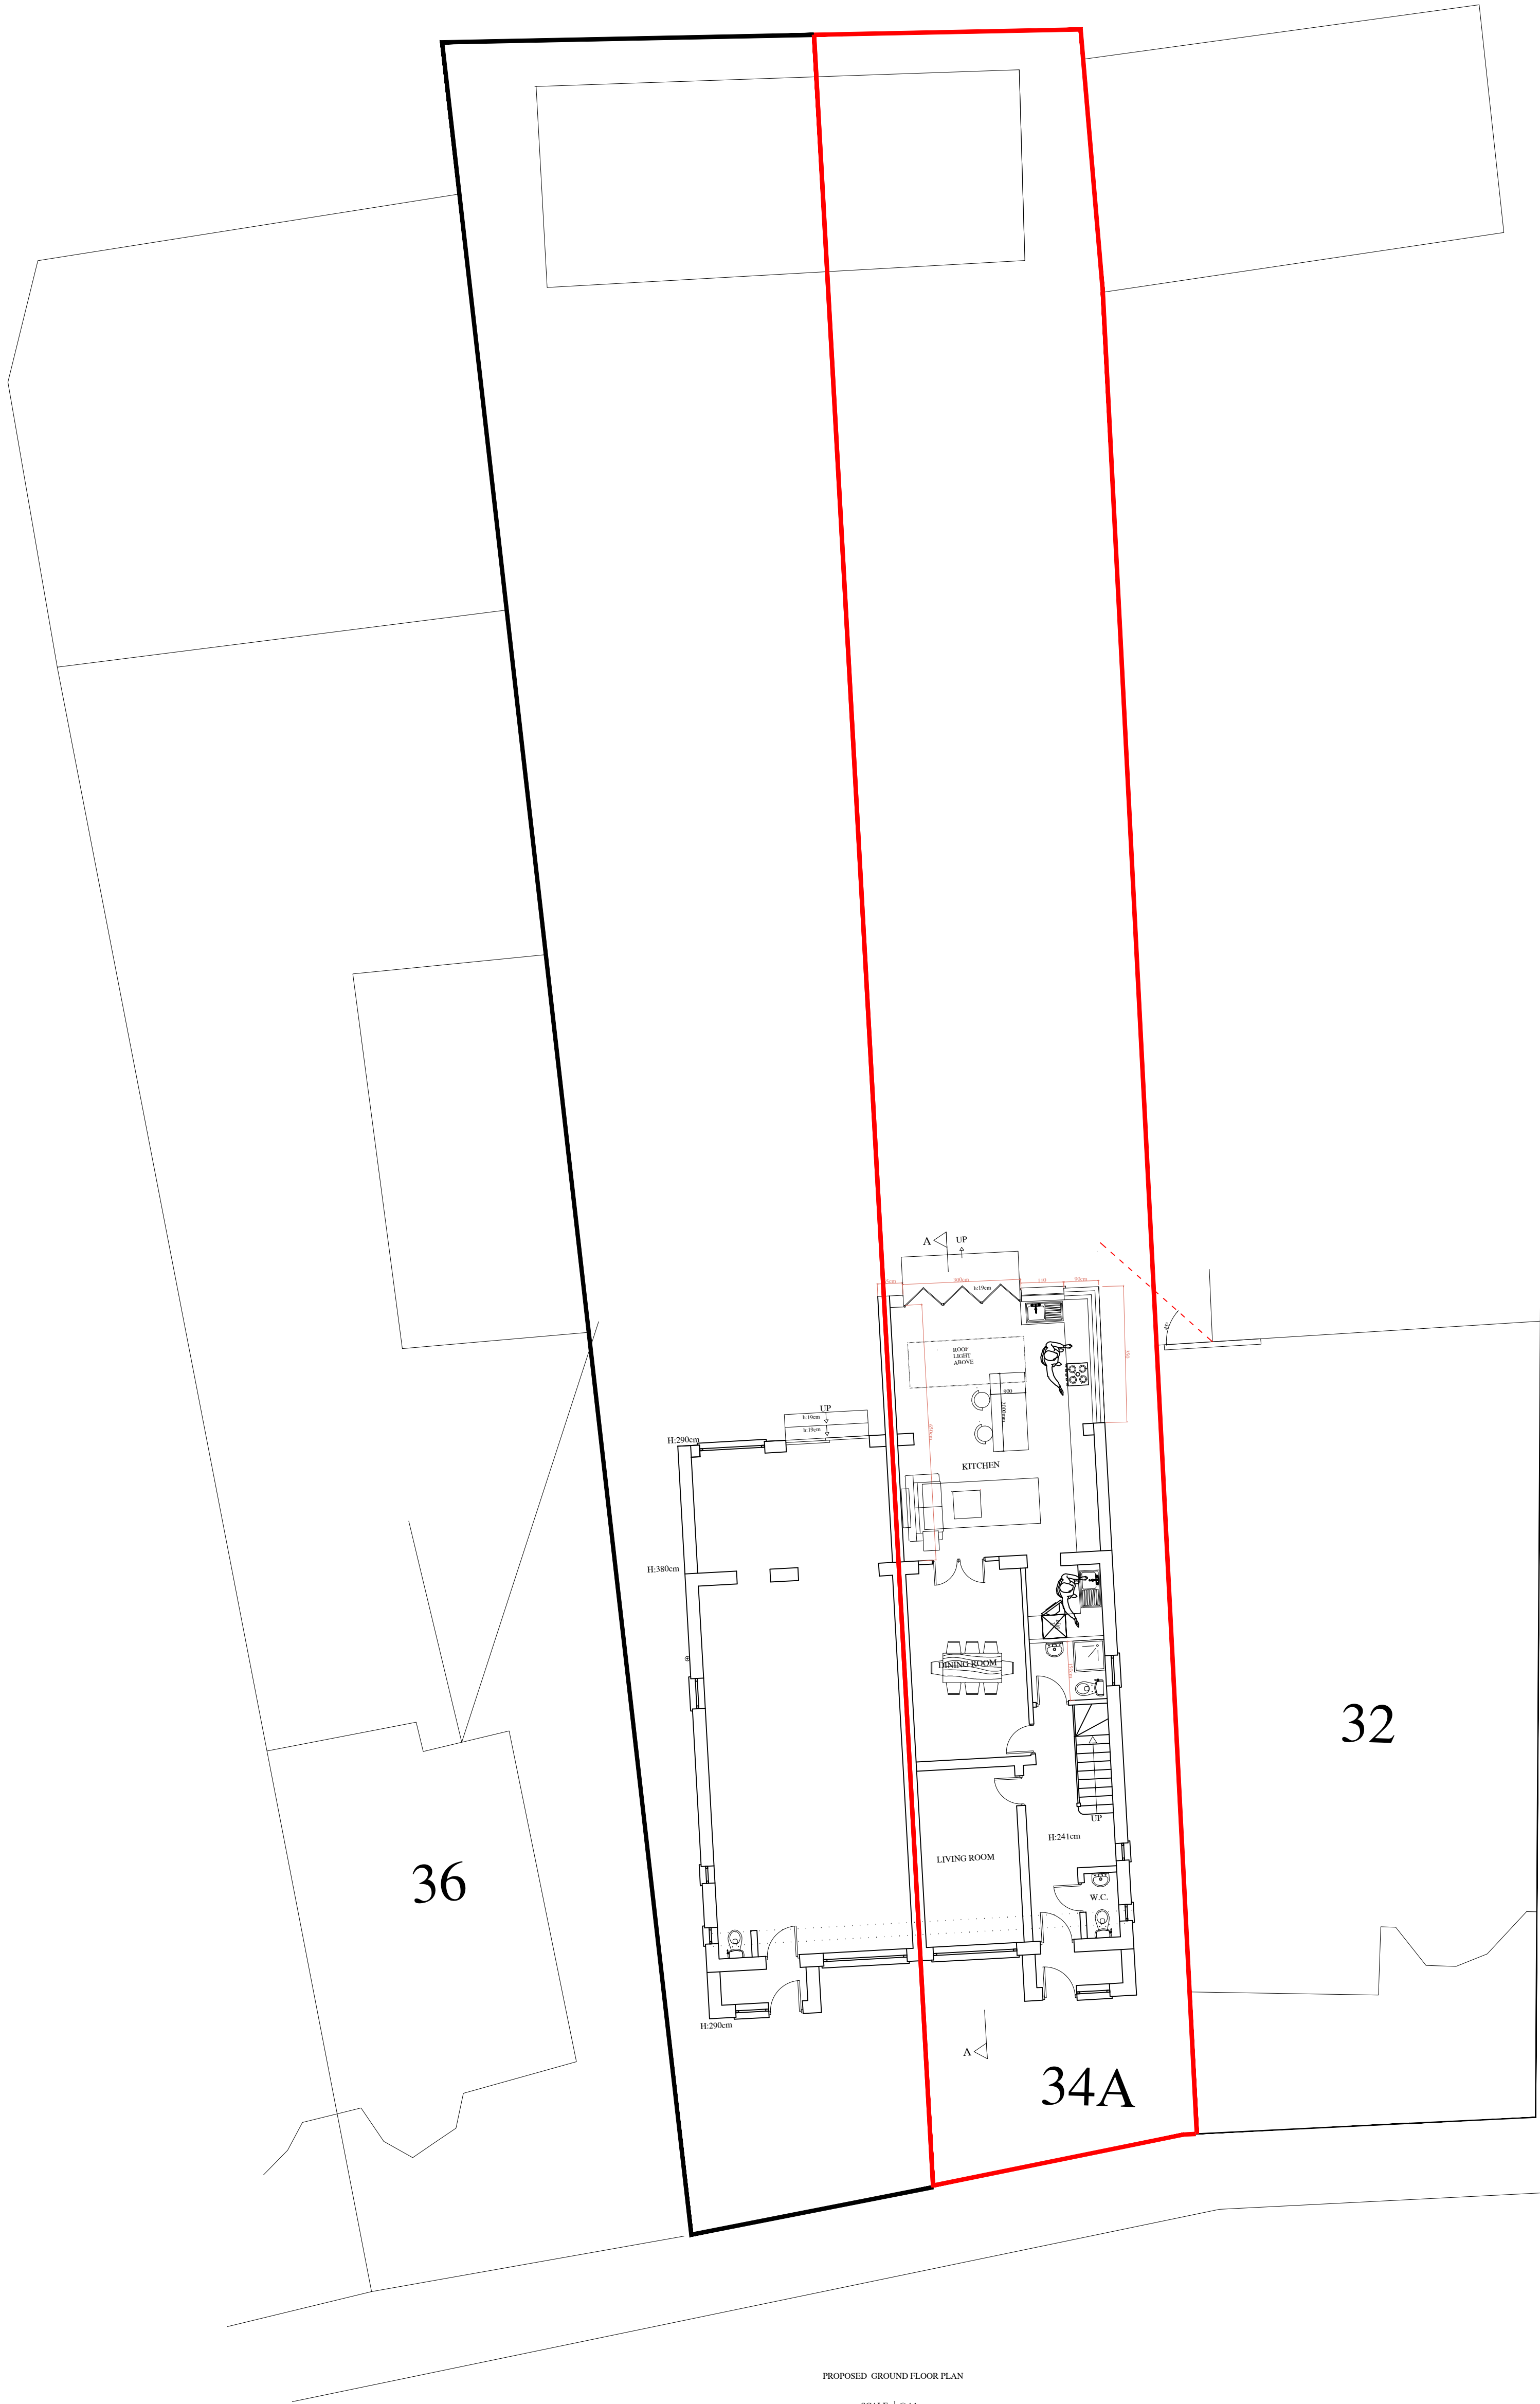

PROPOSED GROUND FLOOR PLAN
SCALE: 1:100

ALL UNITS ARE IN
CENTIMETERS

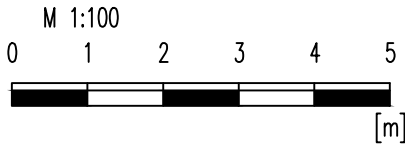

NIE Associates
Nathan Park
20 WENLOCK ROAD
London N17 7GU
Tel: 07791965691

PLANNING USE ONLY. STRUCTURAL SURVEY IS STILL REQUIRED			
© NIE ASSOCIATES LTD			
no	revision	date	control
project	34A DELAMERE RD HAYES UB4 0NL		
drawing title	PROPOSED GROUND FLOOR PLAN		
scale	1/100@A1		
date	21/11/2025		
drw.no	JASPAL-34A-PL05		