


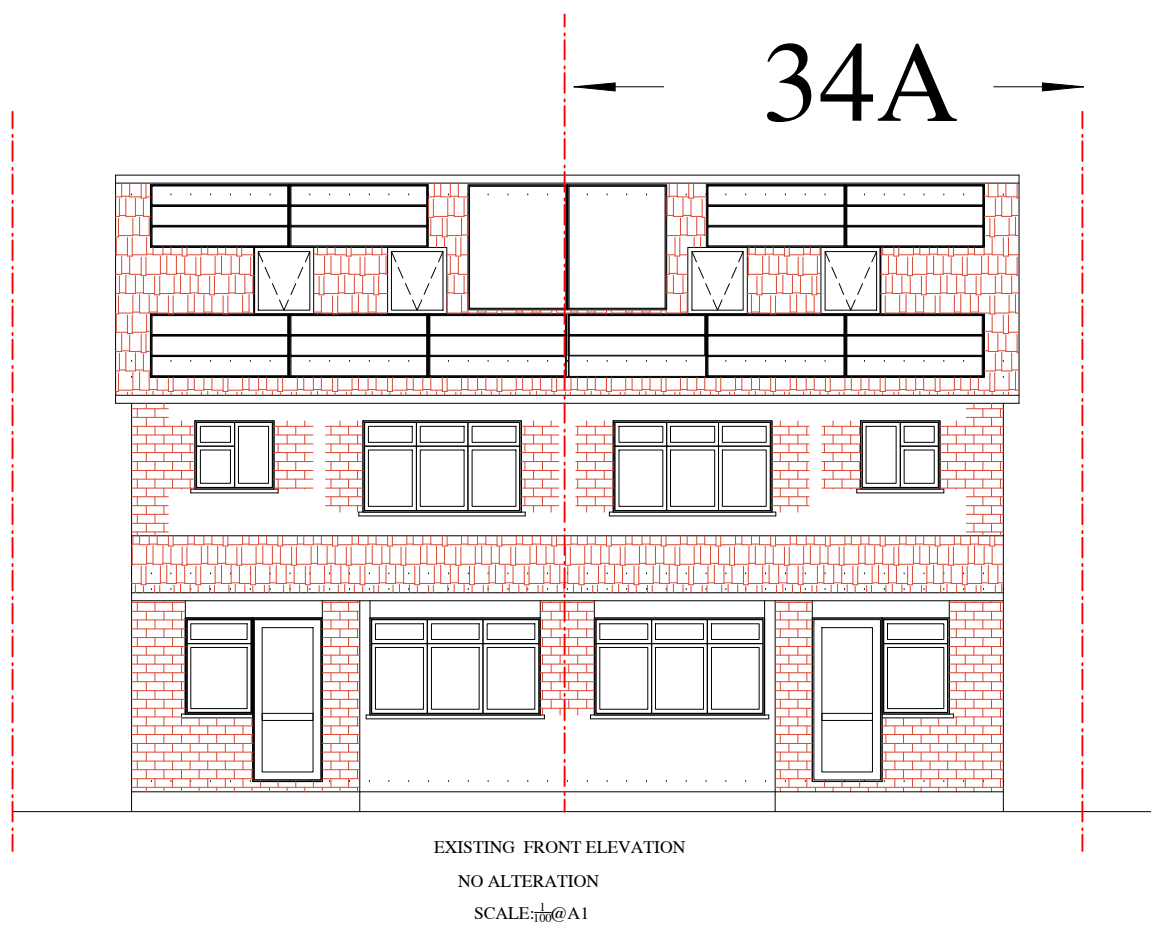


EXISTING FRONT ELEVATION
NO ALTERATION
SCALE: 1:50@A1




EXISTING REAR ELEVATION
SCALE: 1:50@A1



EXISTING SOUTH WEST ELEVATION
SCALE: 1:50@A1

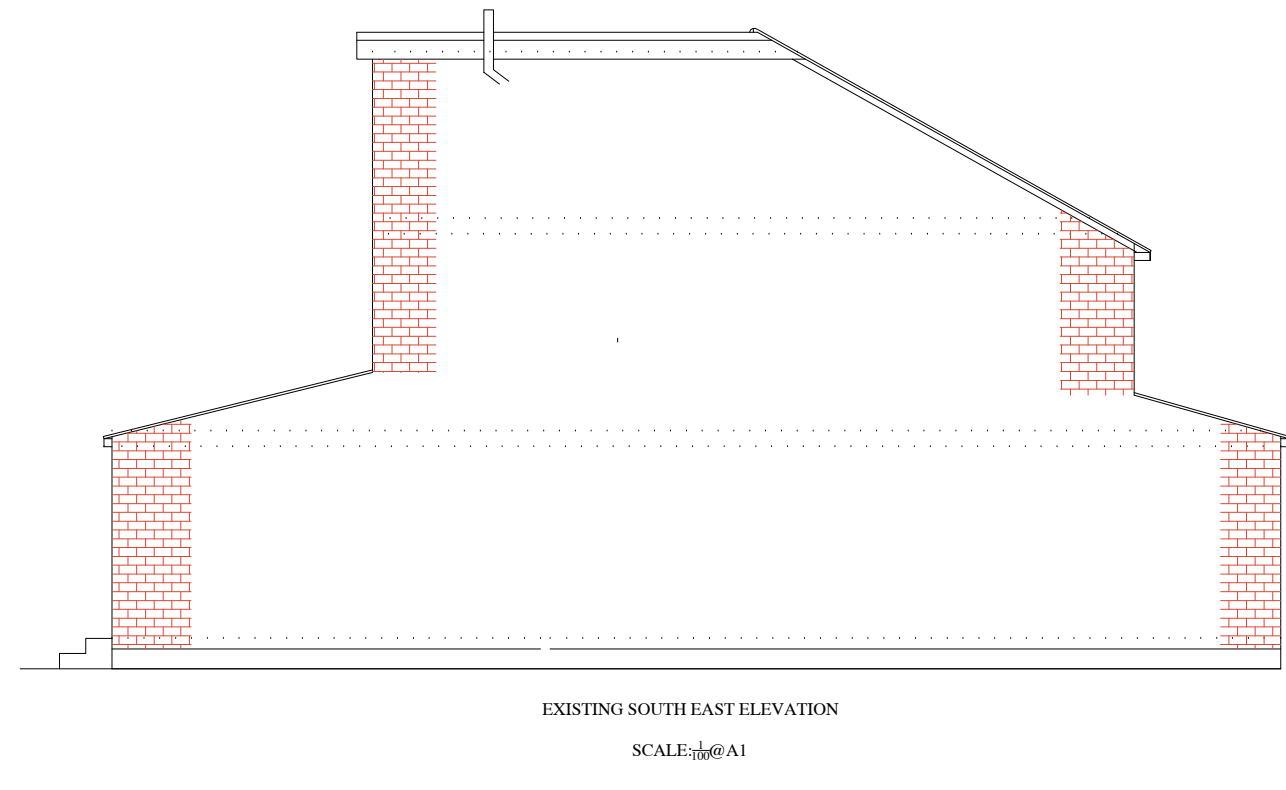


EXISTING SOUTH EAST ELEVATION
SCALE: 1:50@A1

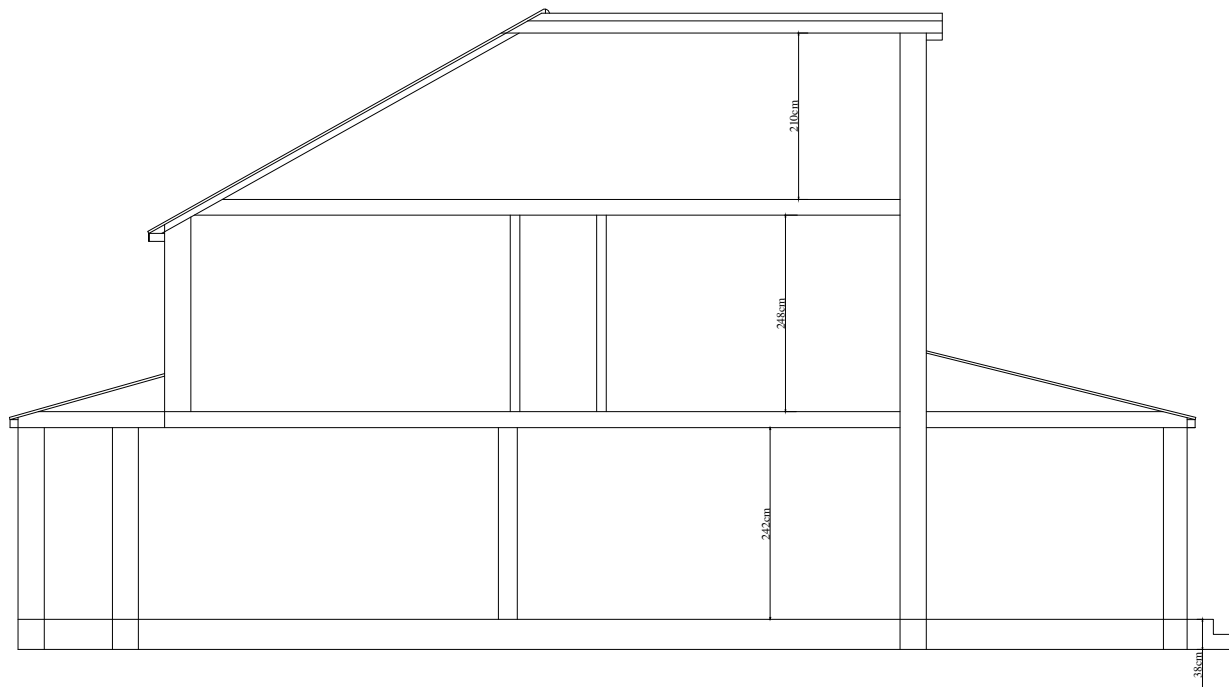


EXISTING SECTION A-A
SCALE: 1:50@A1




PROPOSED REAR ELEVATION
SCALE: 1:50@A1

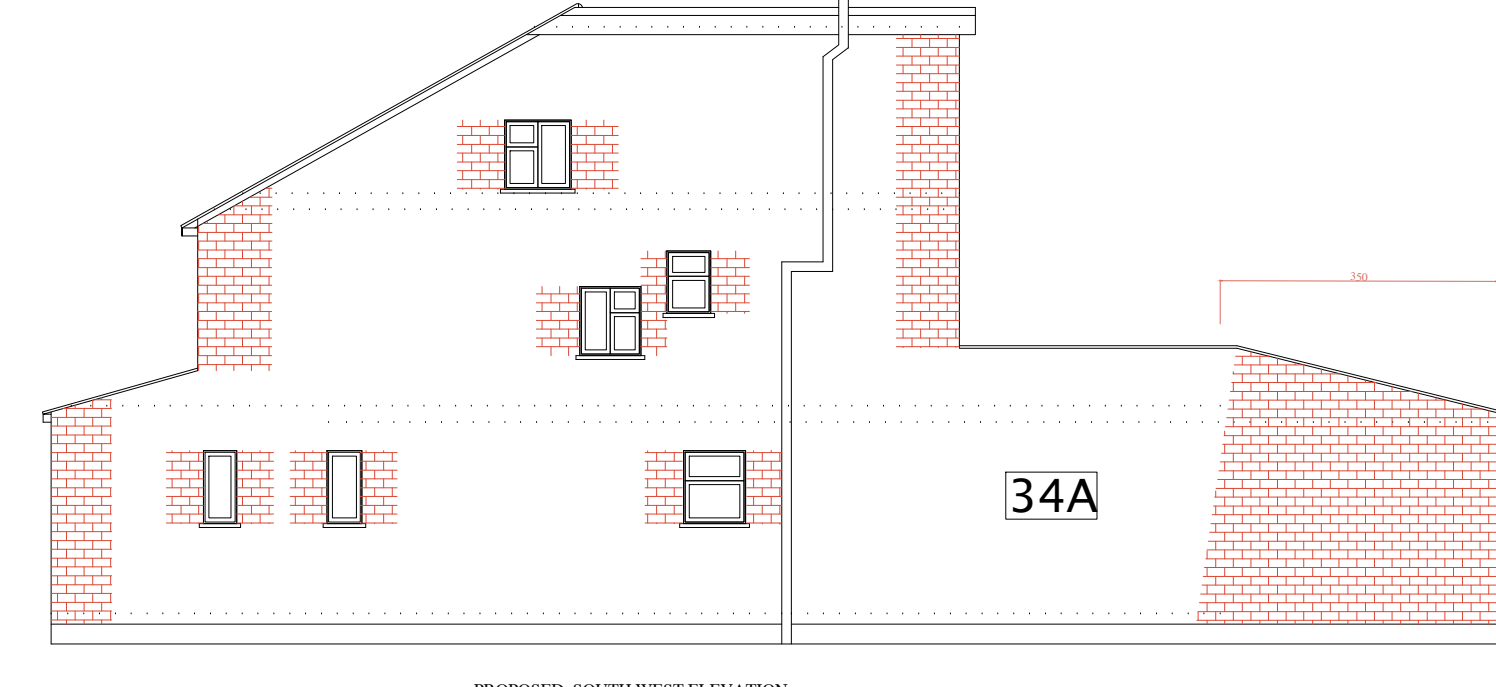

PROPOSED SOUTH WEST ELEVATION
SCALE: 1:50@A1

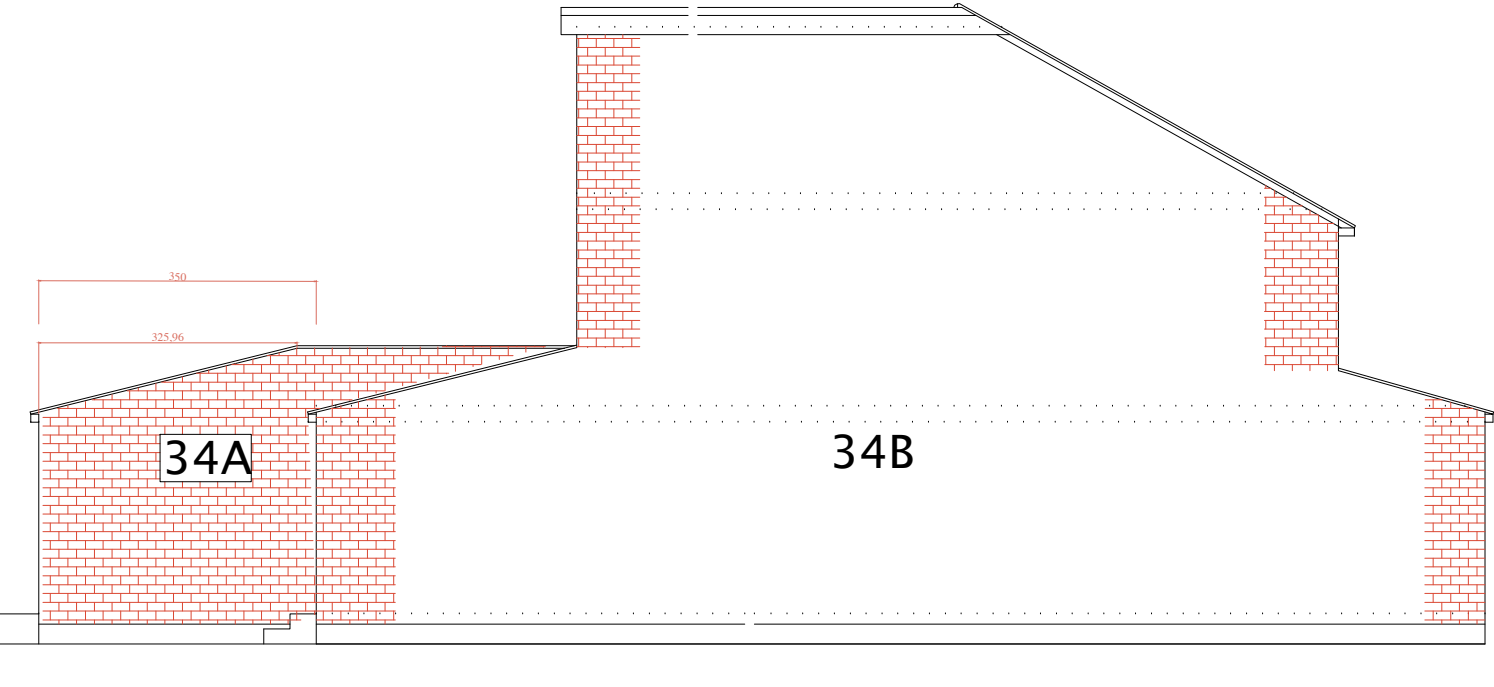

PROPOSED SOUTH EAST ELEVATION
SCALE: 1:50@A1

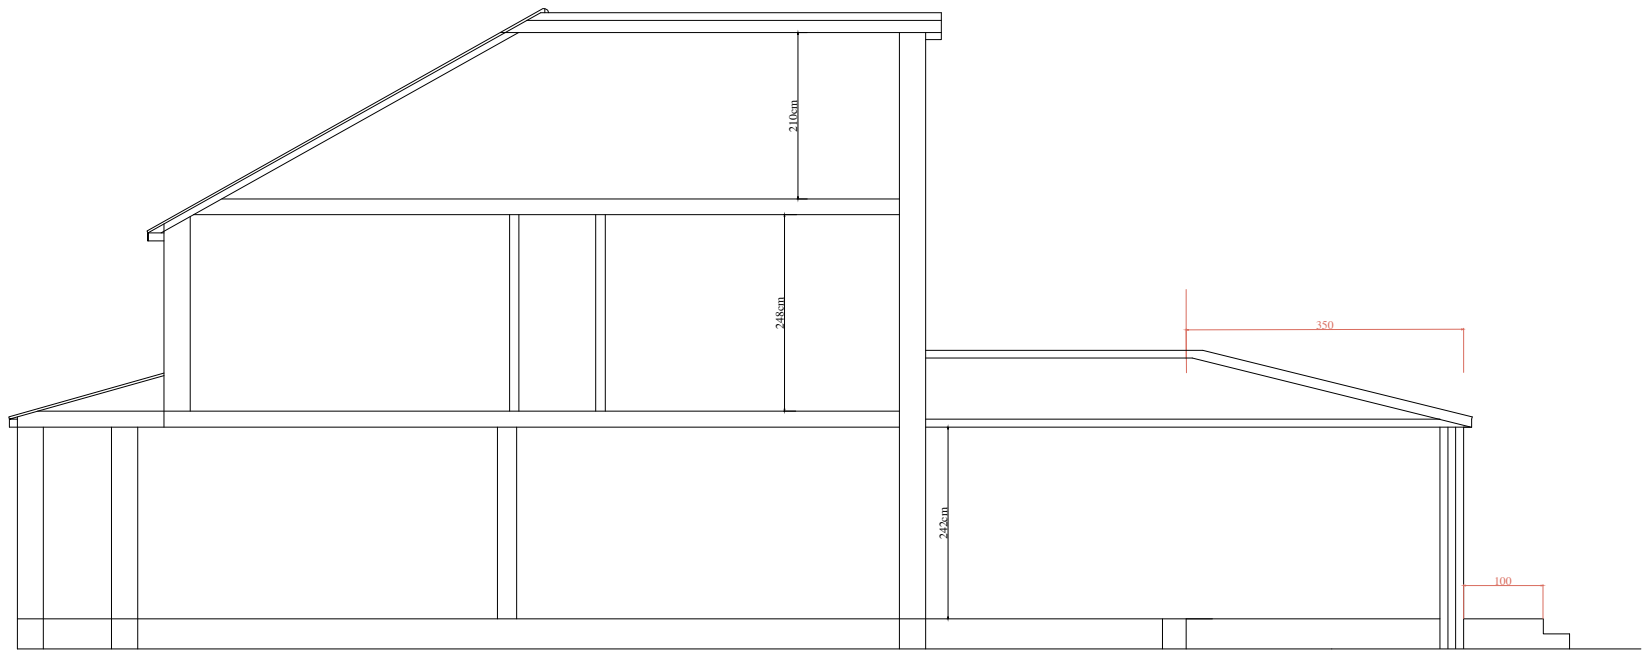

PROPOSED SECTION A-A
SCALE: 1:50@A1




EXISTING FRONT PICTURE



EXISTING REAR PICTURE

ALL UNITS ARE IN
CENTIMETERS

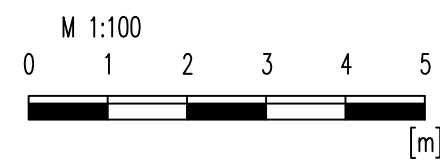

NIE Associates		
Norham Ark	Address:	Tel:
Bac.C.Eng	20 WENLOCK ROAD	07791965691
	London N1-7GU	

PLANNING USE ONLY. STRUCTURAL
SURVEY IS STILL REQUIRED

© NIE ASSOCIATES LTD

no	revision	date	control
project	34A DELAMERE RD HAYES UB4 0NL		
drawing title	EXISTING AND PROPOSED SECTION AND ELEVATIONS		
scale	1/100@A1		
date	21/11/2025		
drw.no	JASPAL-34A-PL04		