



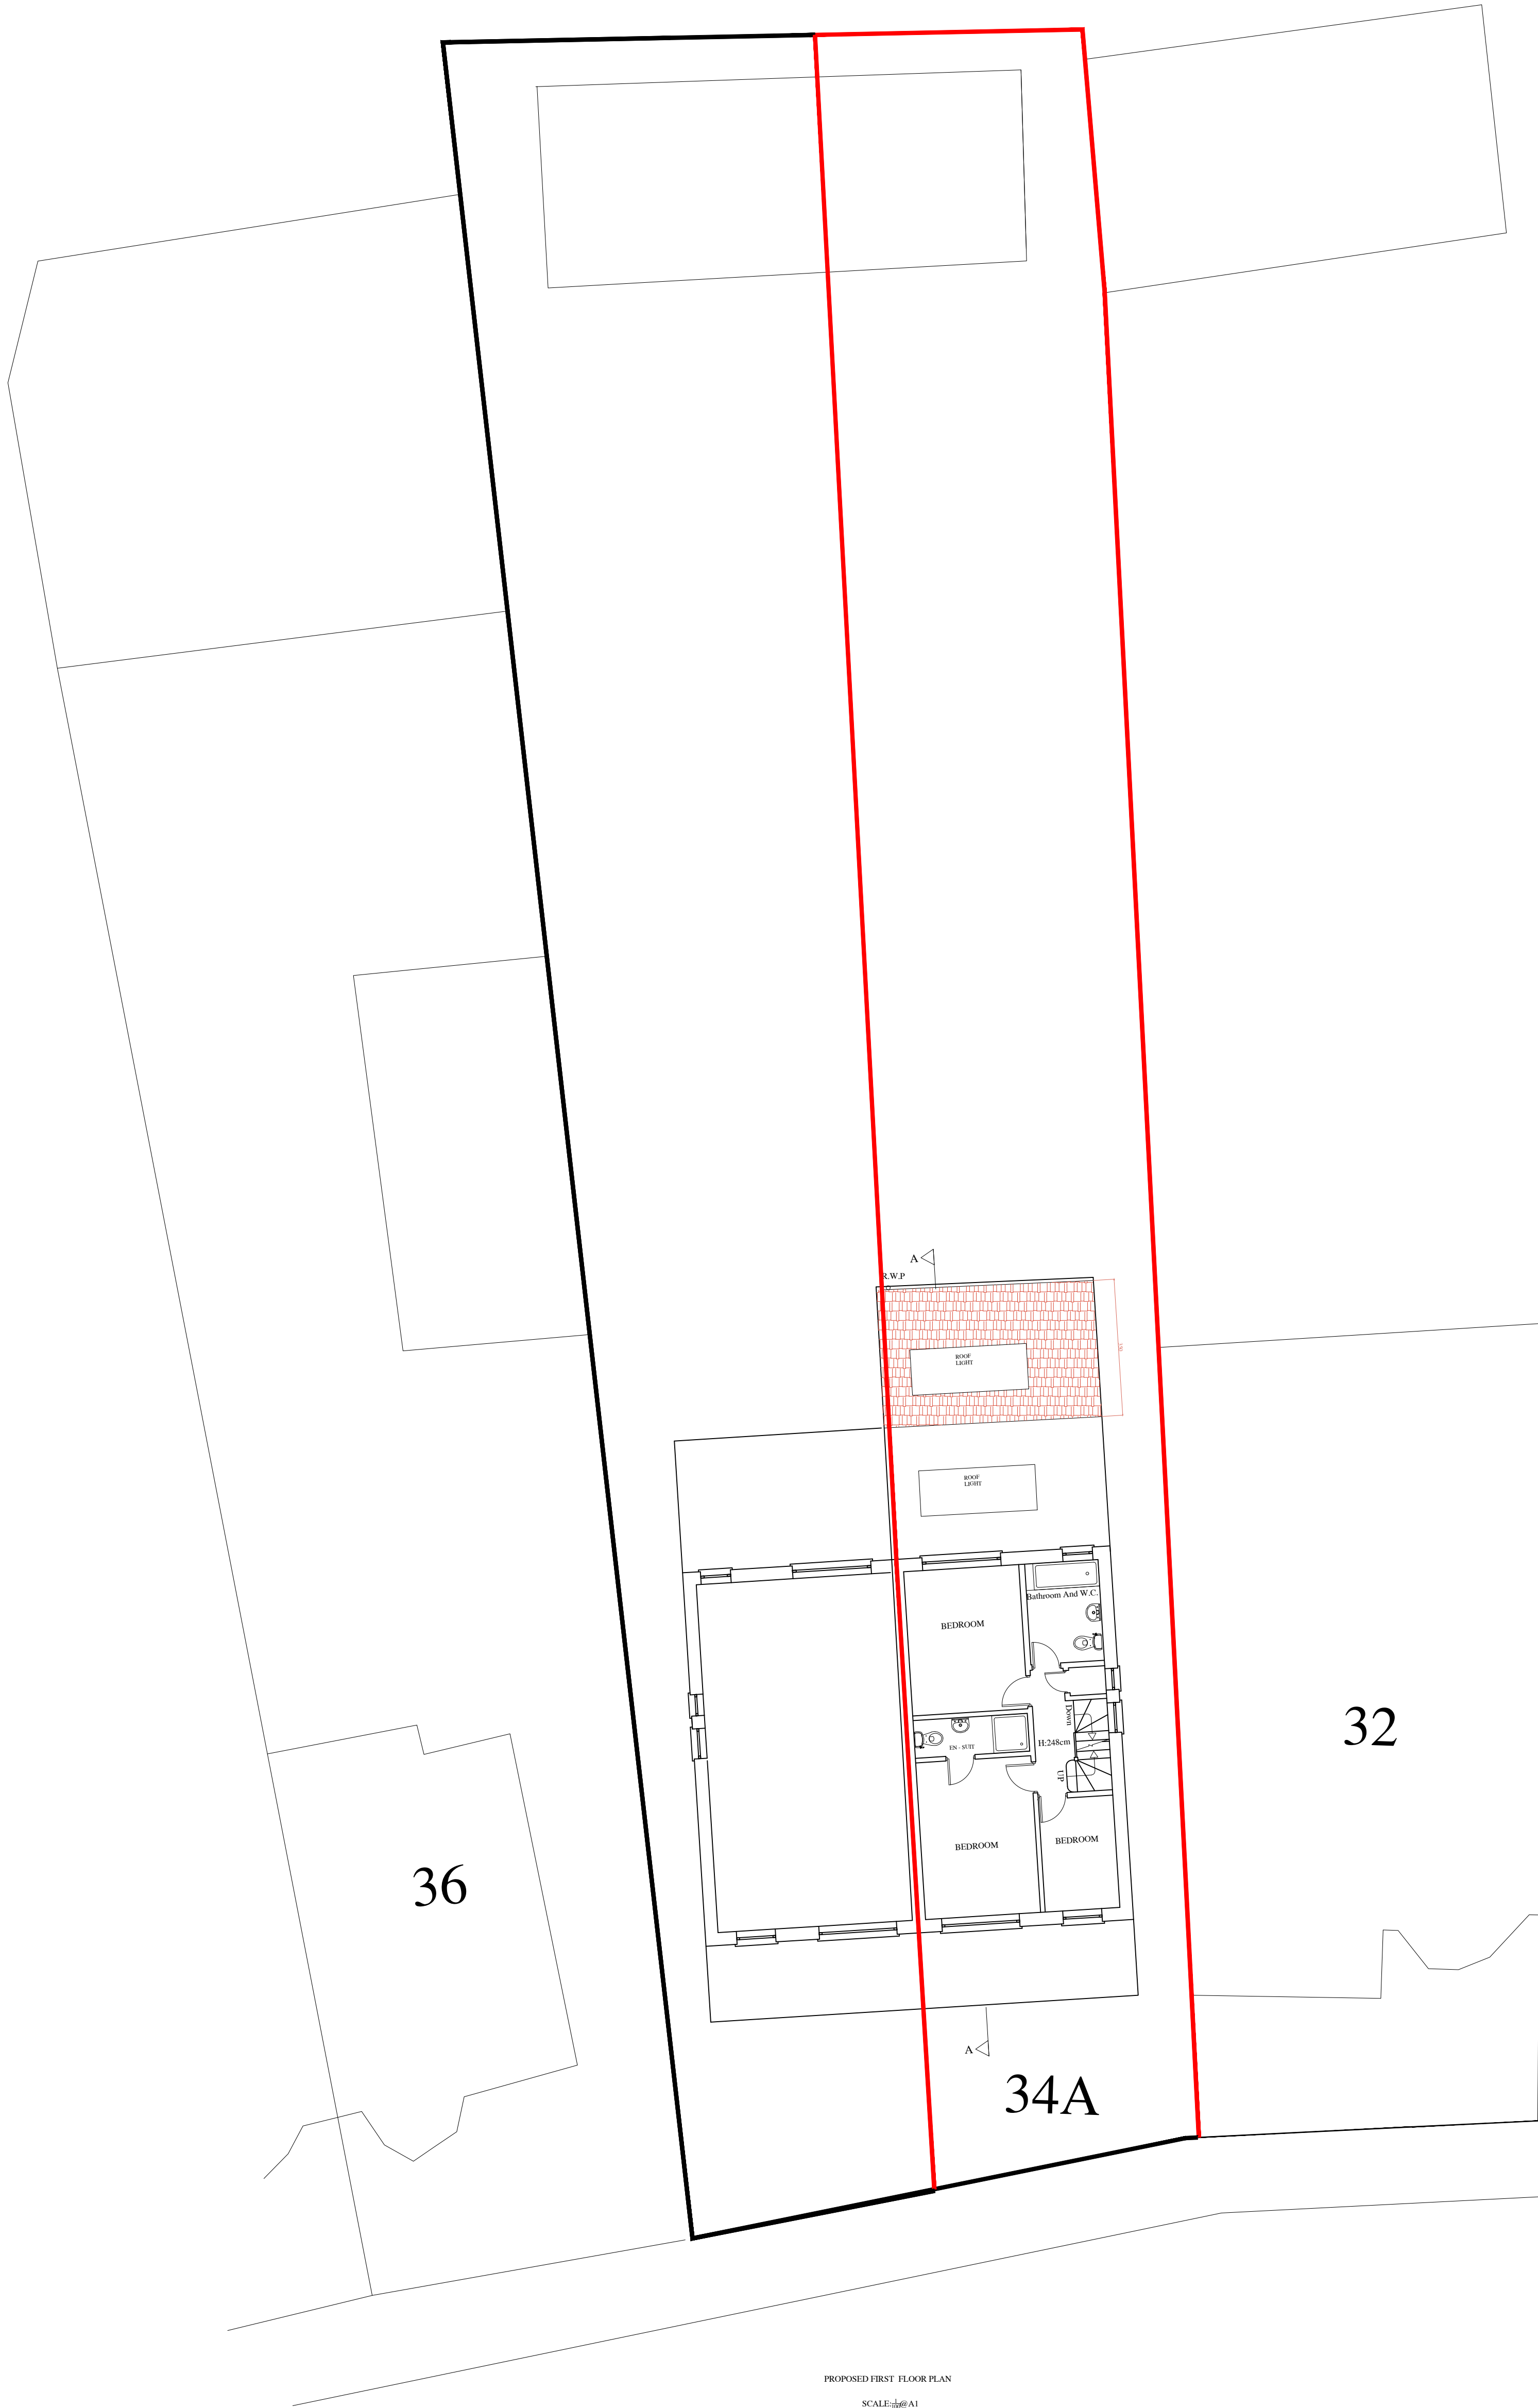

PROPOSED FIRST FLOOR PLAN  
SCALE: 1:100

ALL UNITS ARE IN  
CENTIMETERS

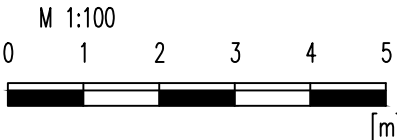

|                  |                         |
|------------------|-------------------------|
| NIE Associates   |                         |
| Nathan Park      | Address: 20 WENLOE ROAD |
| Brackley, C. Eng | London N1 7GU           |
| Tel: 07791965691 |                         |

PLANNING USE ONLY. STRUCTURAL  
SURVEY IS STILL REQUIRED

© NIE ASSOCIATES LTD

| no                                  | revision | date | control |
|-------------------------------------|----------|------|---------|
| 34A DELAMERE RD<br>HAYES<br>UB4 0NL |          |      |         |
| PROPOSED<br>FIRST FLOOR<br>PLAN     |          |      |         |
| 1/100@A1                            |          |      |         |
| 21/11/2025                          |          |      |         |
| JASPAL-34A-PL06                     |          |      |         |