



JLArchitecture

Email: James@jlarchitecture.co.uk
Tel: 07763850450
Web: www.jlarchitecture.co.uk

CLIENT

GAYA AND AROORAN

PROJECT

PROPOSED REFURBISHMENT

ADDRESS

36 MURRAY ROAD
NORTHWOOD
LONDON
HA6 2YL


DRAWING


EXISTING BLOCK PLAN

SCALE

1:200 on A3

DRAWN BY	DRWG NOS.	REV
JL	97	-

 

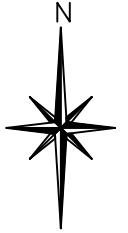

Ordnance Survey, (c) Crown Copyright 2023. All rights reserved. Licence number 100022432

JLArchitecture

Email: James@jlarchitecture.co.uk

Tel: 07763850450

Web: www.jlarchitecture.co.uk

CLIENT

GAYA AND AROORAN

PROJECT

PROPOSED REFURBISHMENT

ADDRESS

36 MURRAY ROAD
NORTHWOOD
LONDON
HA6 2YL

DRAWING

LOCATION PLAN

SCALE

1:1250 on A4

DRAWN BY


JL


DRWG NOS.

99


REV

-

 

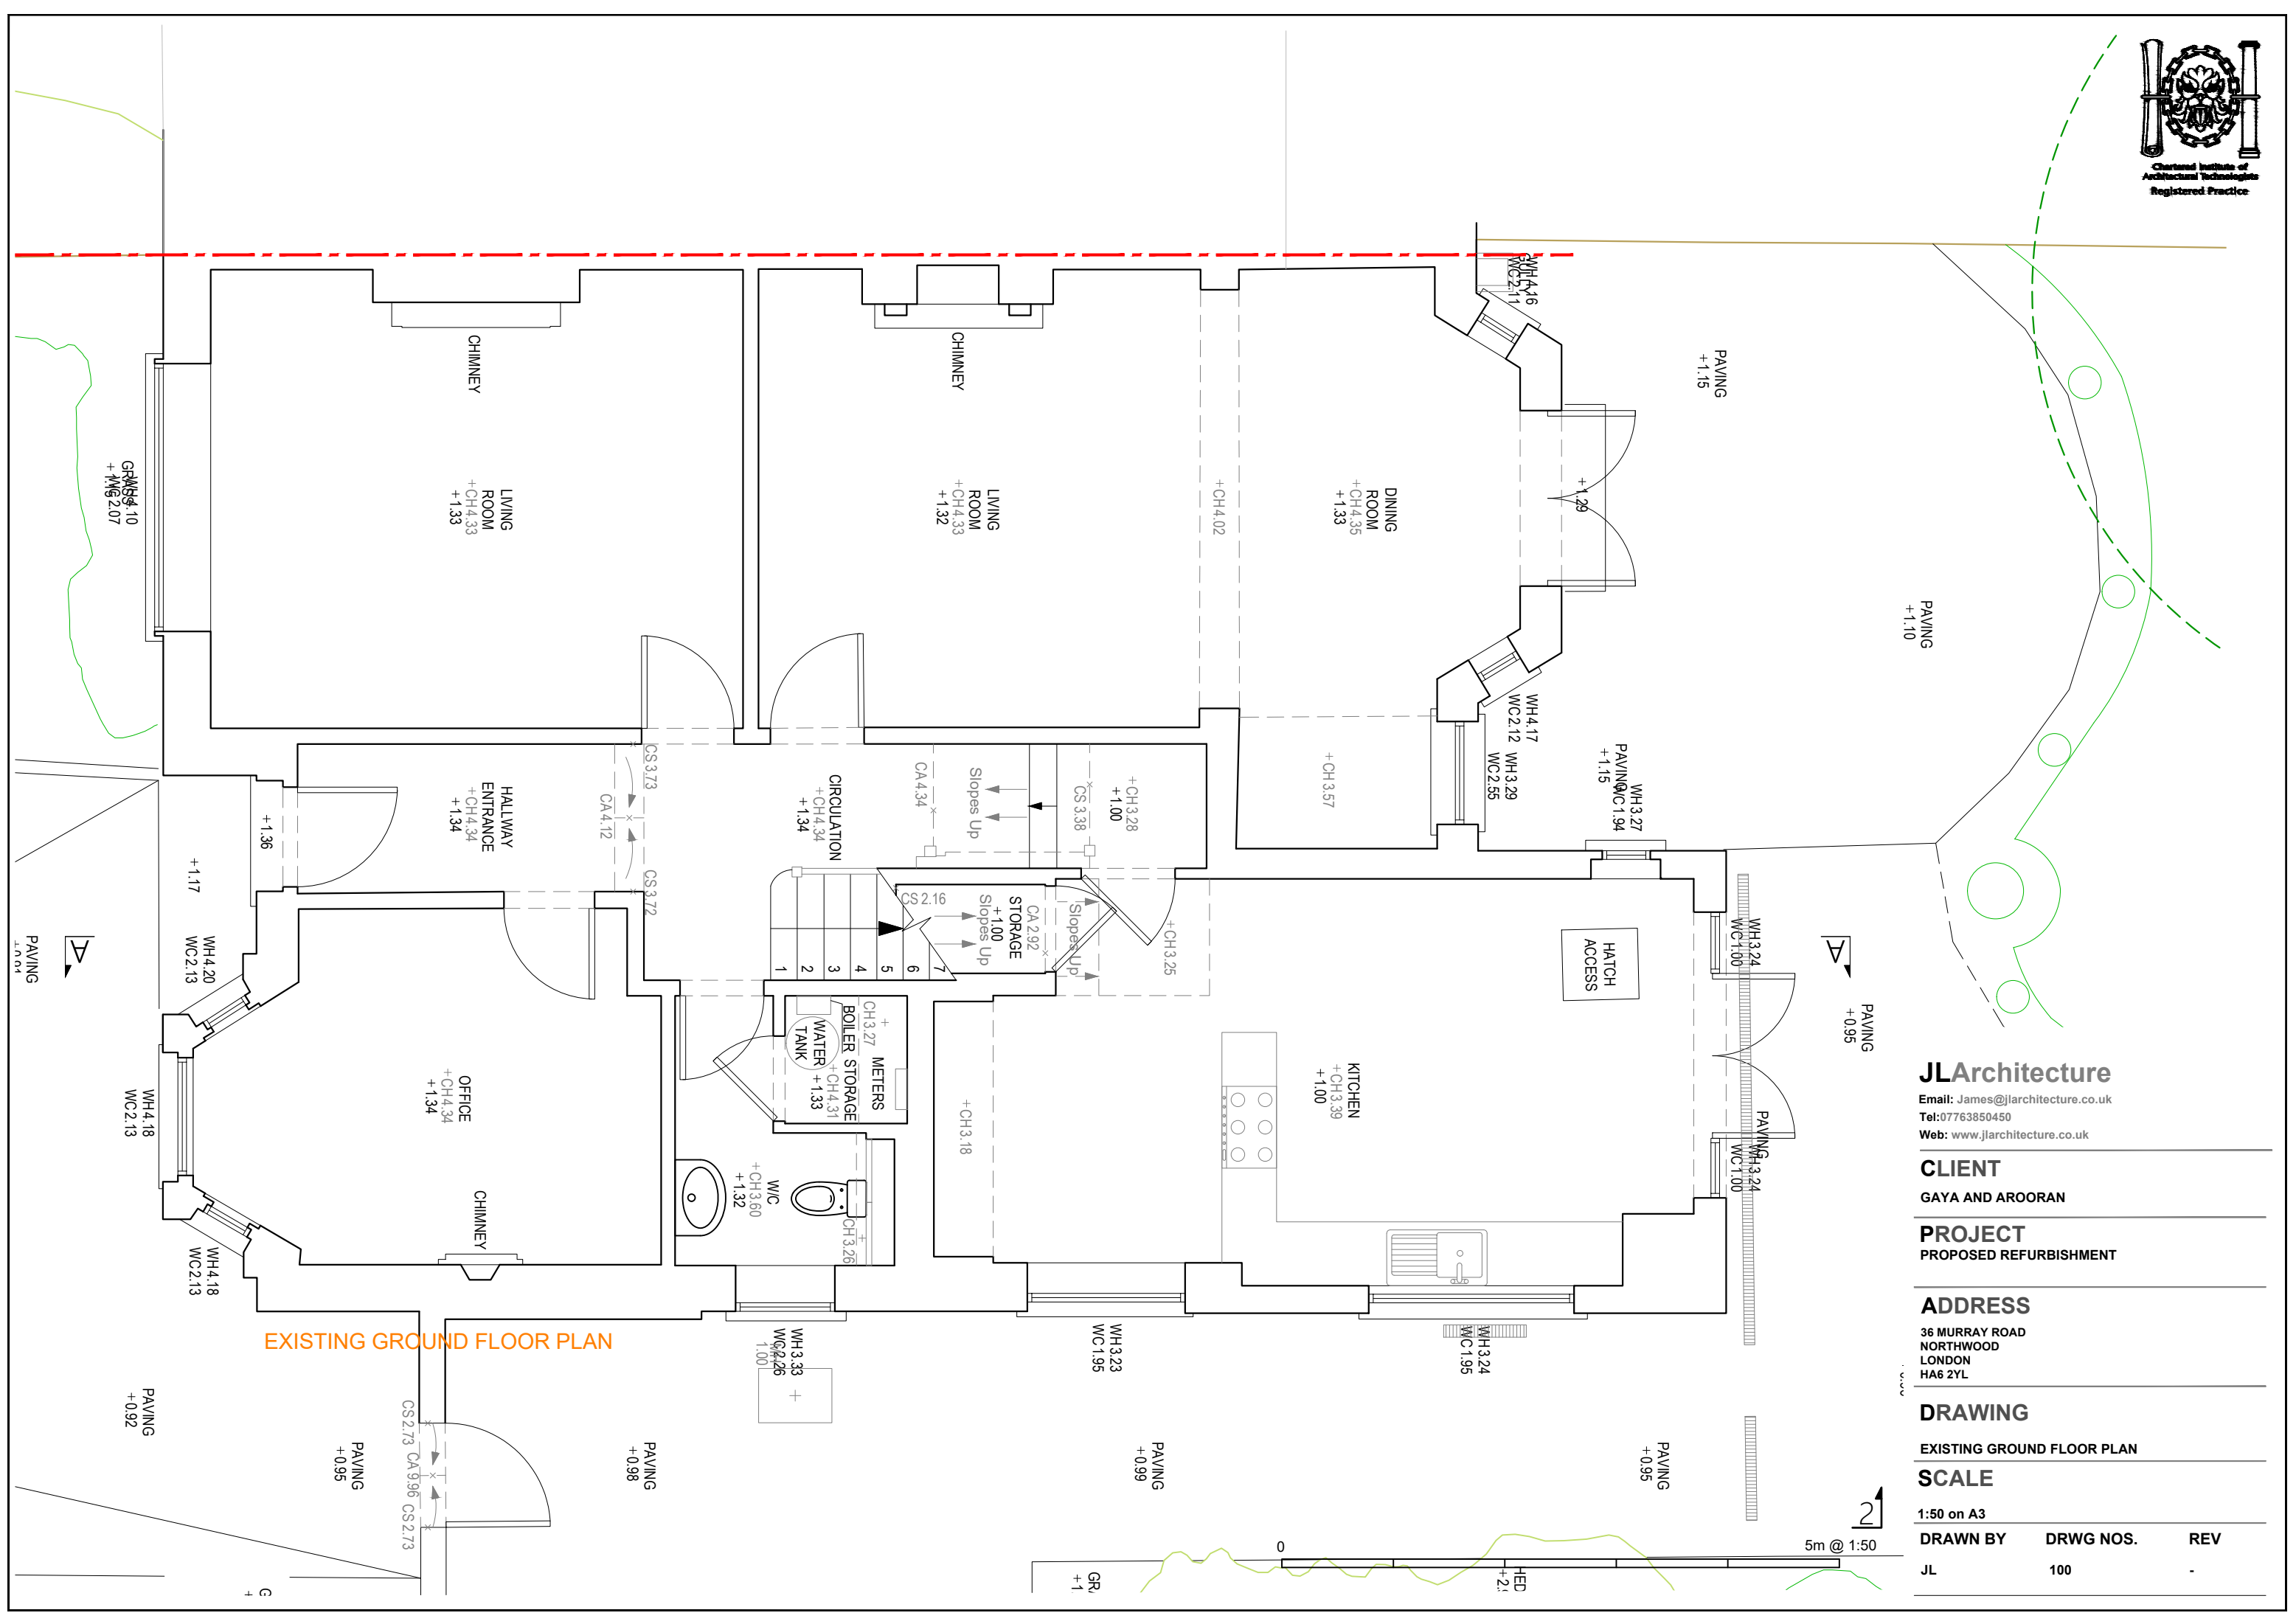

DRAWN BY	DRWG NOS.	REV
JL	100	-

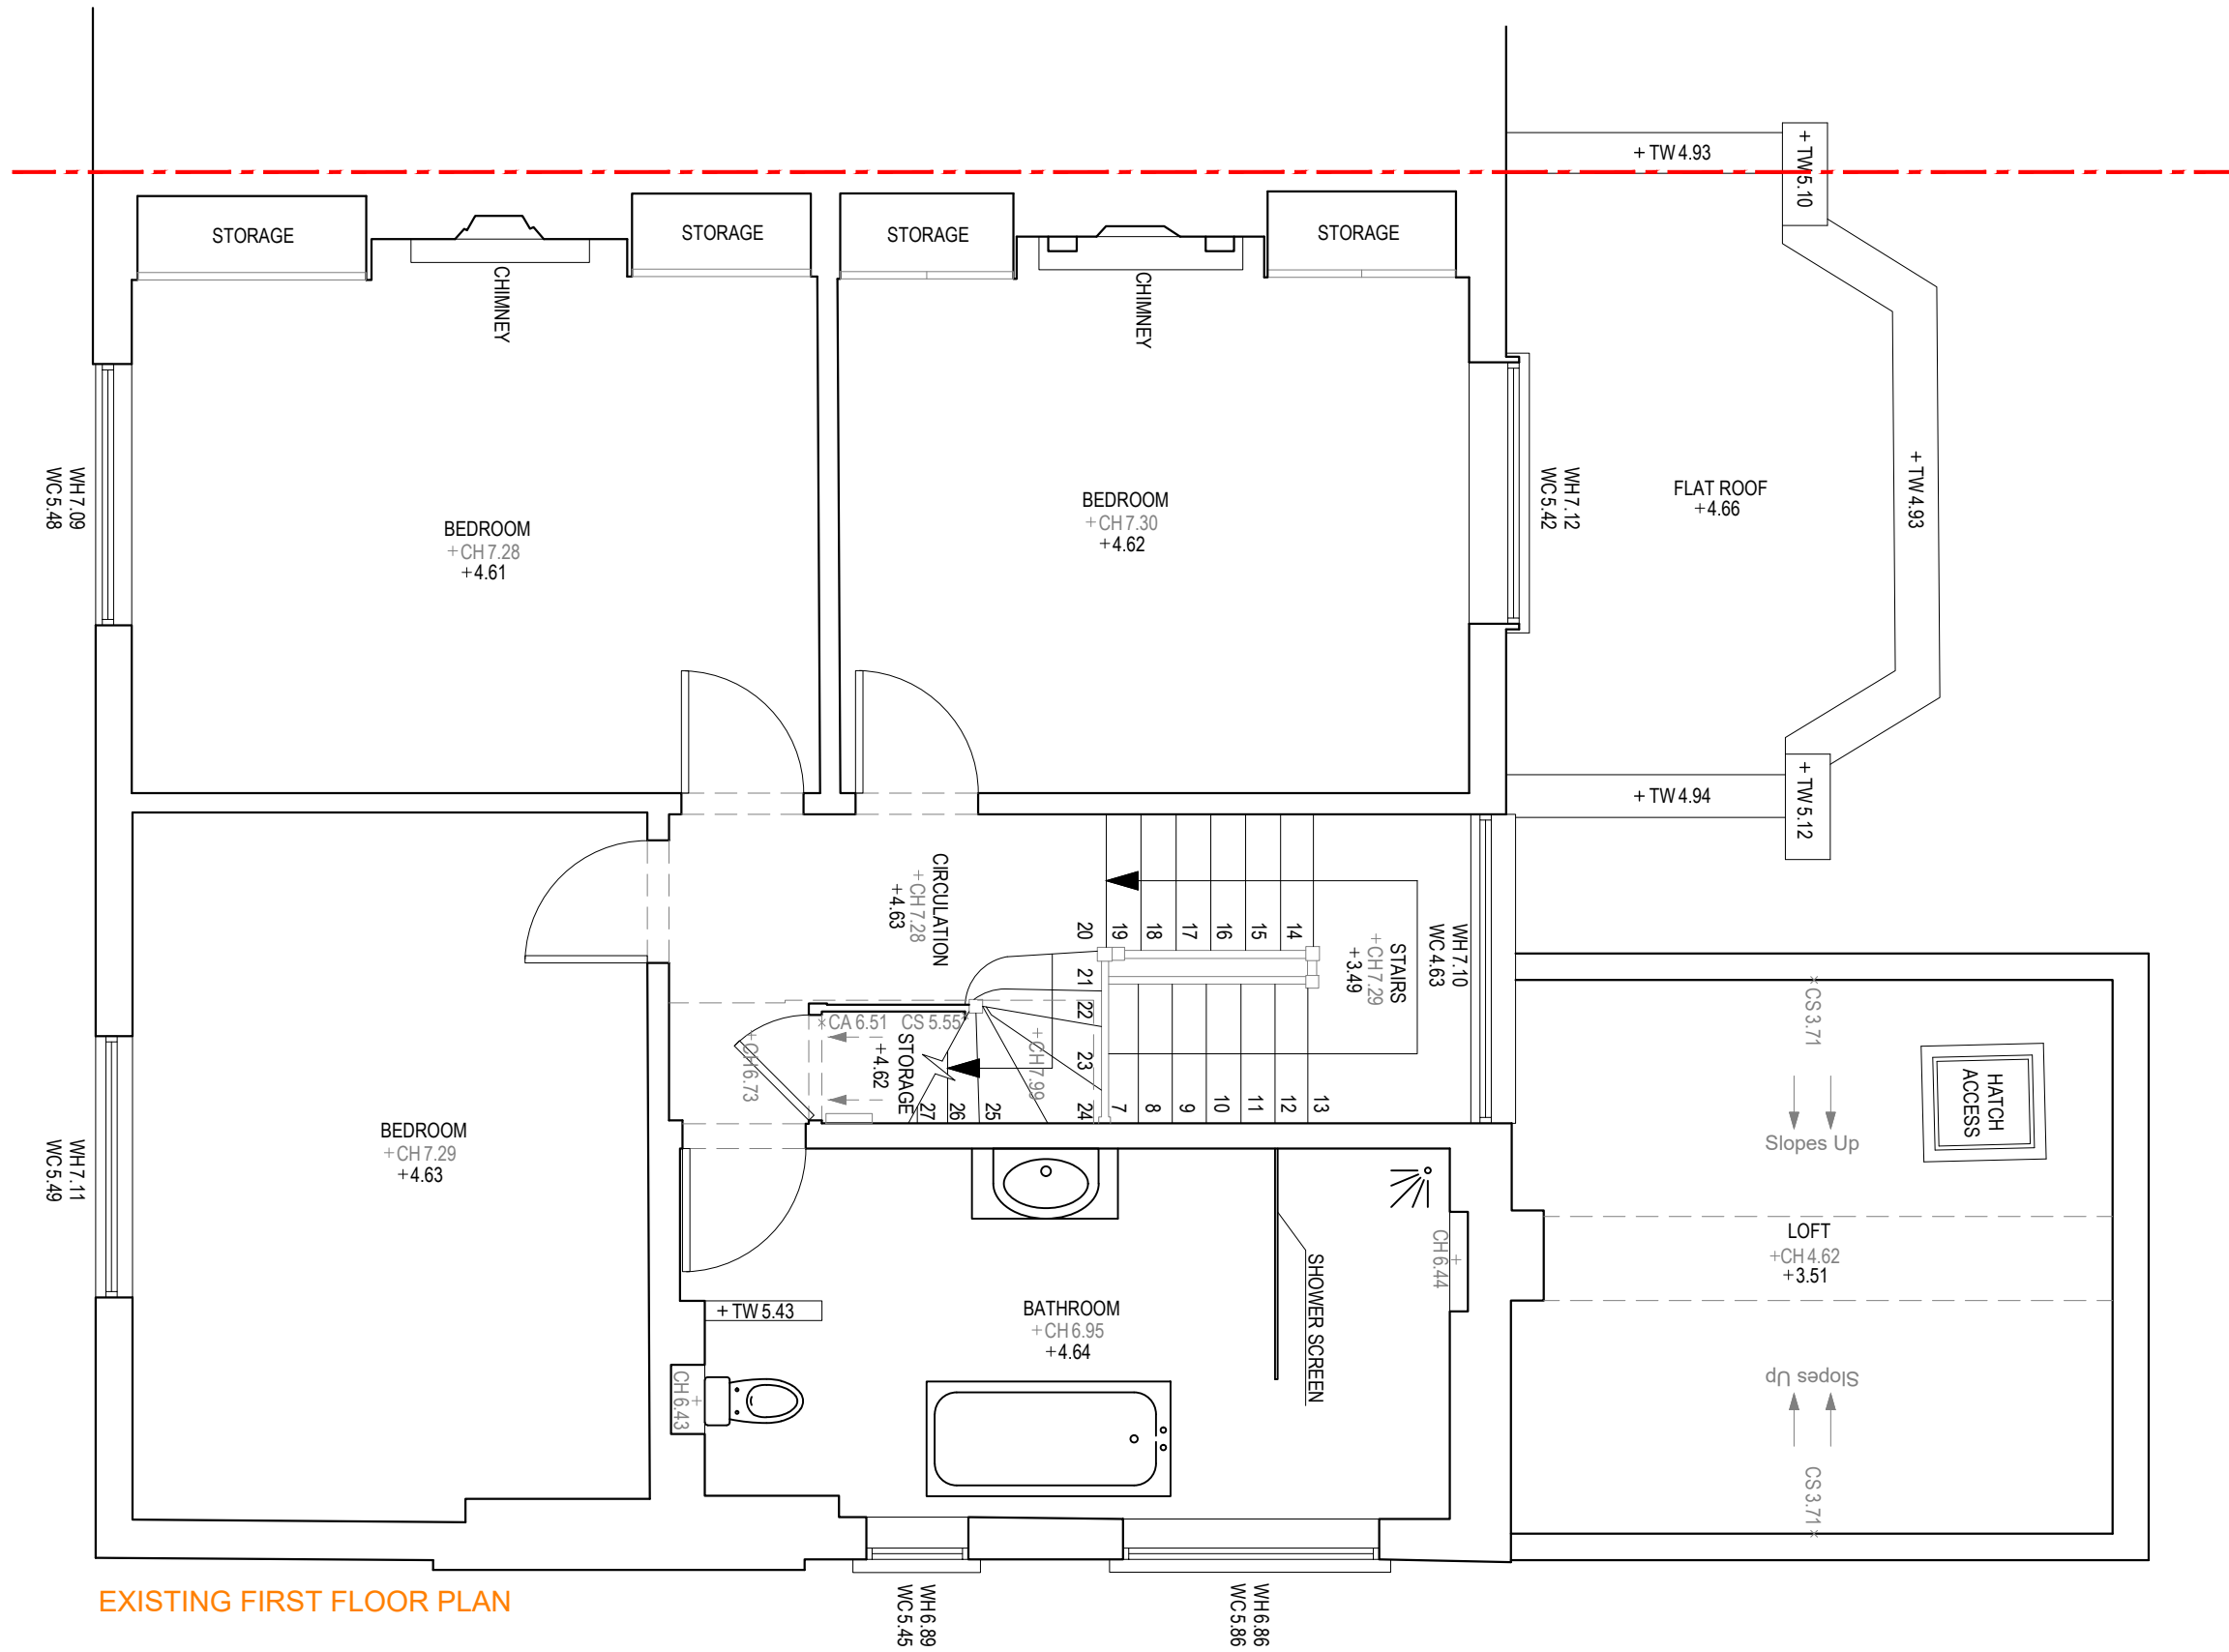

JLArchitecture

Email: James@jlarchitecture.co.uk

Tel: 07763850450

Web: www.jlarchitecture.co.uk

CLIENT

GAYA AND AROORAN

PROJECT

PROPOSED REFURBISHMENT

ADDRESS

36 MURRAY ROAD
NORTHWOOD
LONDON
HA6 2YL

DRAWING

EXISTING FIRST FLOOR PLAN

SCALE

1:50 on A3

DRAWN BY


JL

DRWG NOS.

101


REV

-

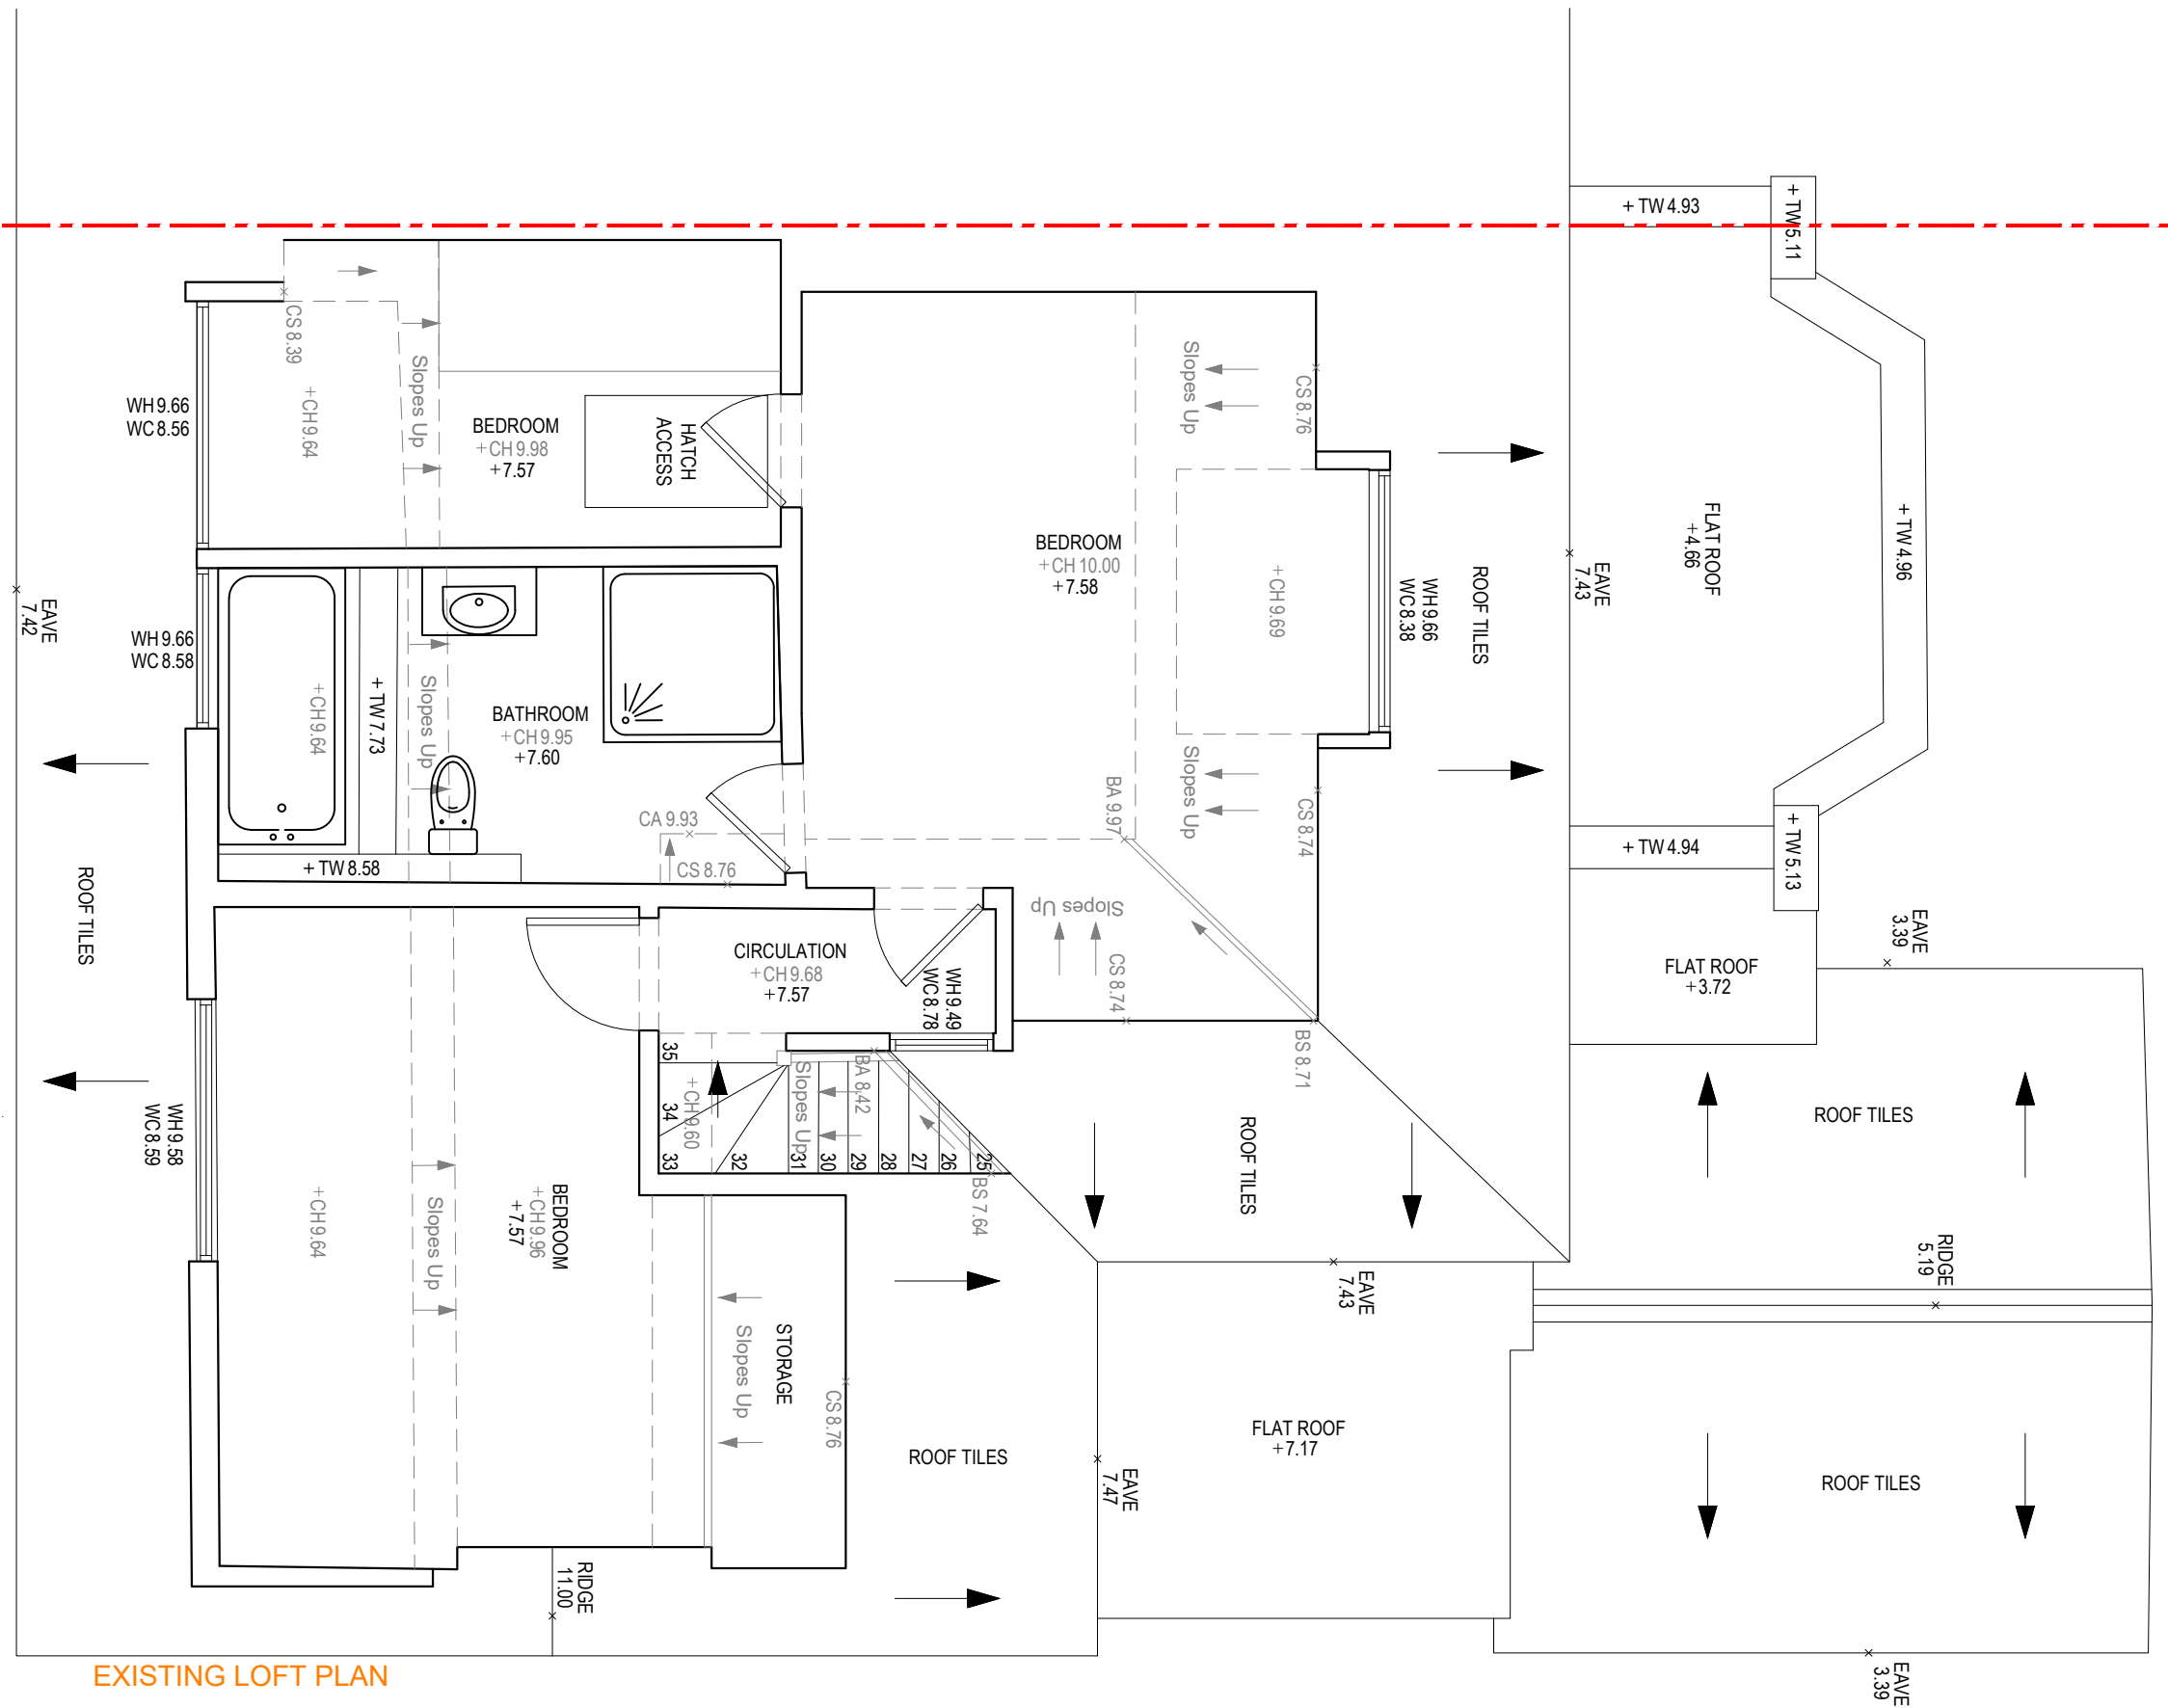

0 5m @ 1:50

JL

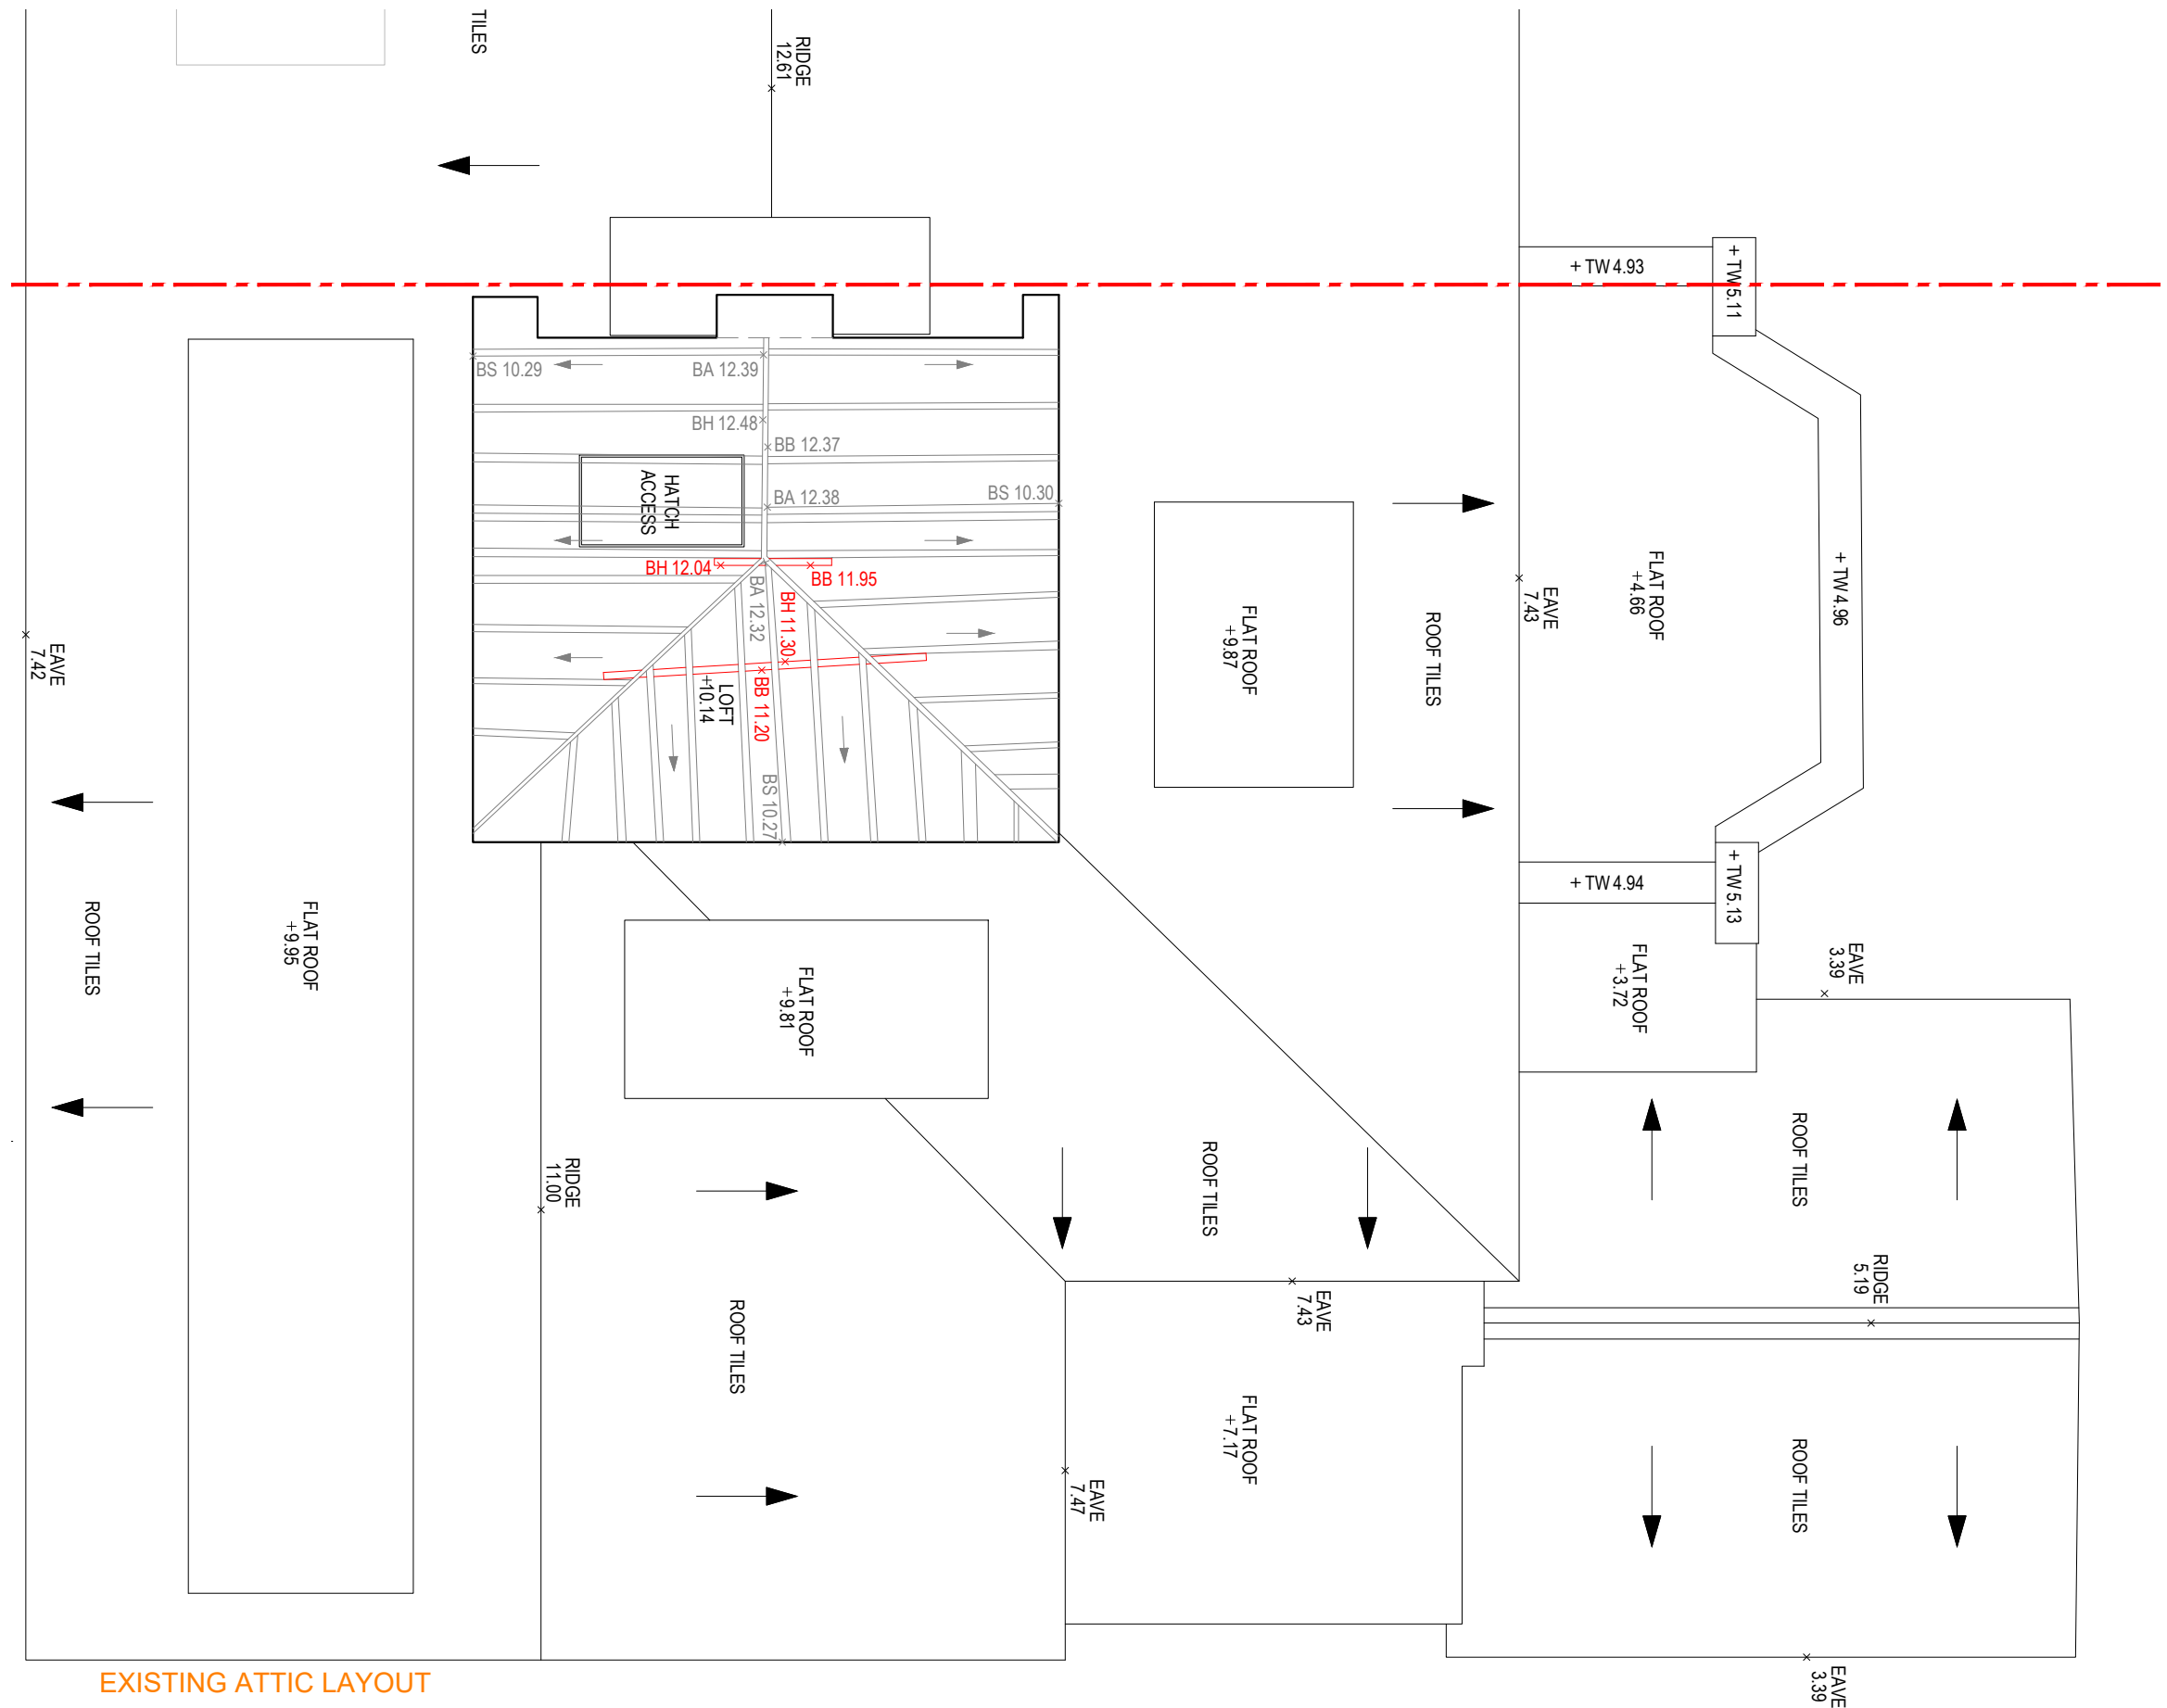

EXISTING ATTIC LAYOUT

0 5m @ 1:50

JLArchitecture

Email: James@jlarchitecture.co.uk

Tel: 07763850450

Web: www.jlarchitecture.co.uk

CLIENT

GAYA AND AROORAN

PROJECT

PROPOSED REFURBISHMENT

ADDRESS

36 MURRAY ROAD
NORTHWOOD
LONDON
HA6 2YL

DRAWING

EXISTING ATTIC PLAN

SCALE

1:50 on A3

DRAWN BY



JL

DRWG NOS.

103

REV

-

 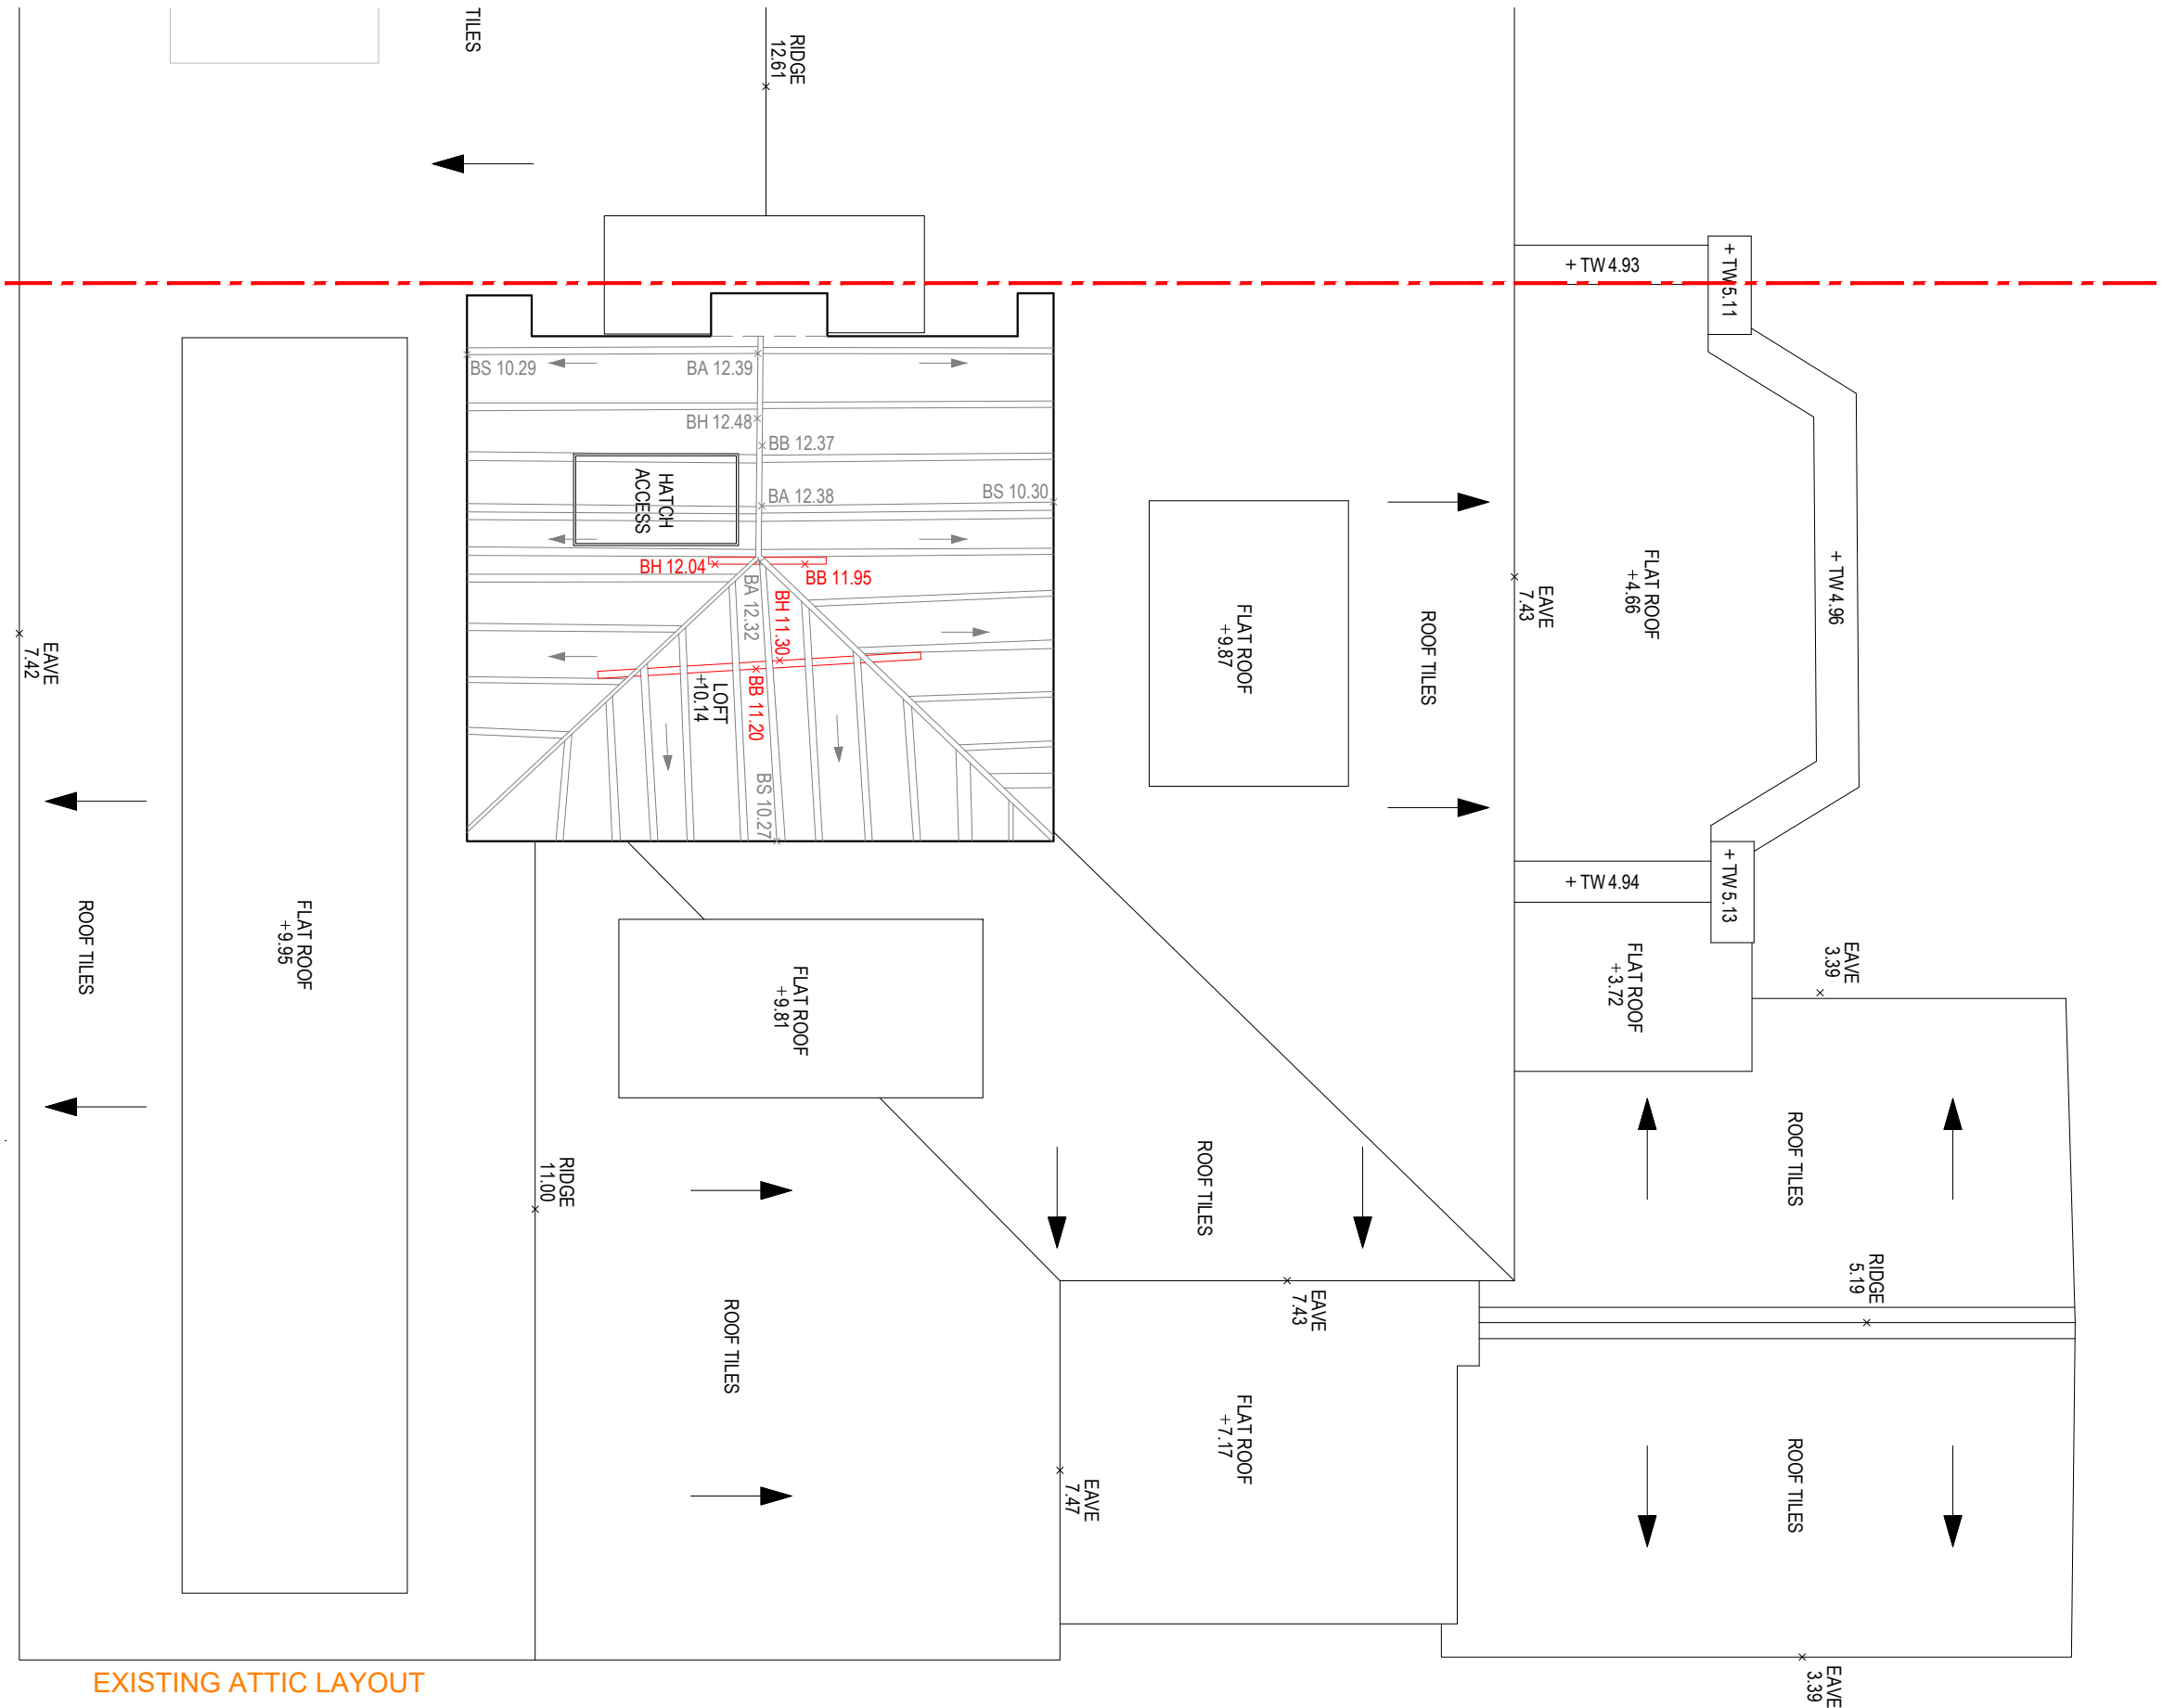

JLArchitecture

Email: James@jlarchitecture.co.uk

Tel: 07763850450

Web: www.jlarchitecture.co.uk

CLIENT

GAYA AND AROORAN

PROJECT

PROPOSED REFURBISHMENT

ADDRESS

36 MURRAY ROAD
NORTHWOOD
LONDON
HA6 2YL

DRAWING

EXISTING ROOF PLAN

SCALE

1:50 on A3

DRAWN BY	DRWG NOS.	REV
JL	104	-



JLArchitecture

Email: James@jlarchitecture.co.uk

Tel: 07763850450

Web: www.jlarchitecture.co.uk

CLIENT

GAYA AND AROORAN

PROJECT

PROPOSED REFURBISHMENT

ADDRESS

36 MURRAY ROAD
NORTHWOOD
LONDON
HA6 2YL

DRAWING

EXISTING FRONT ELEVATION

SCALE

1:50 on A3

DRAWN BY


JL

DRWG NOS.

105

REV

-

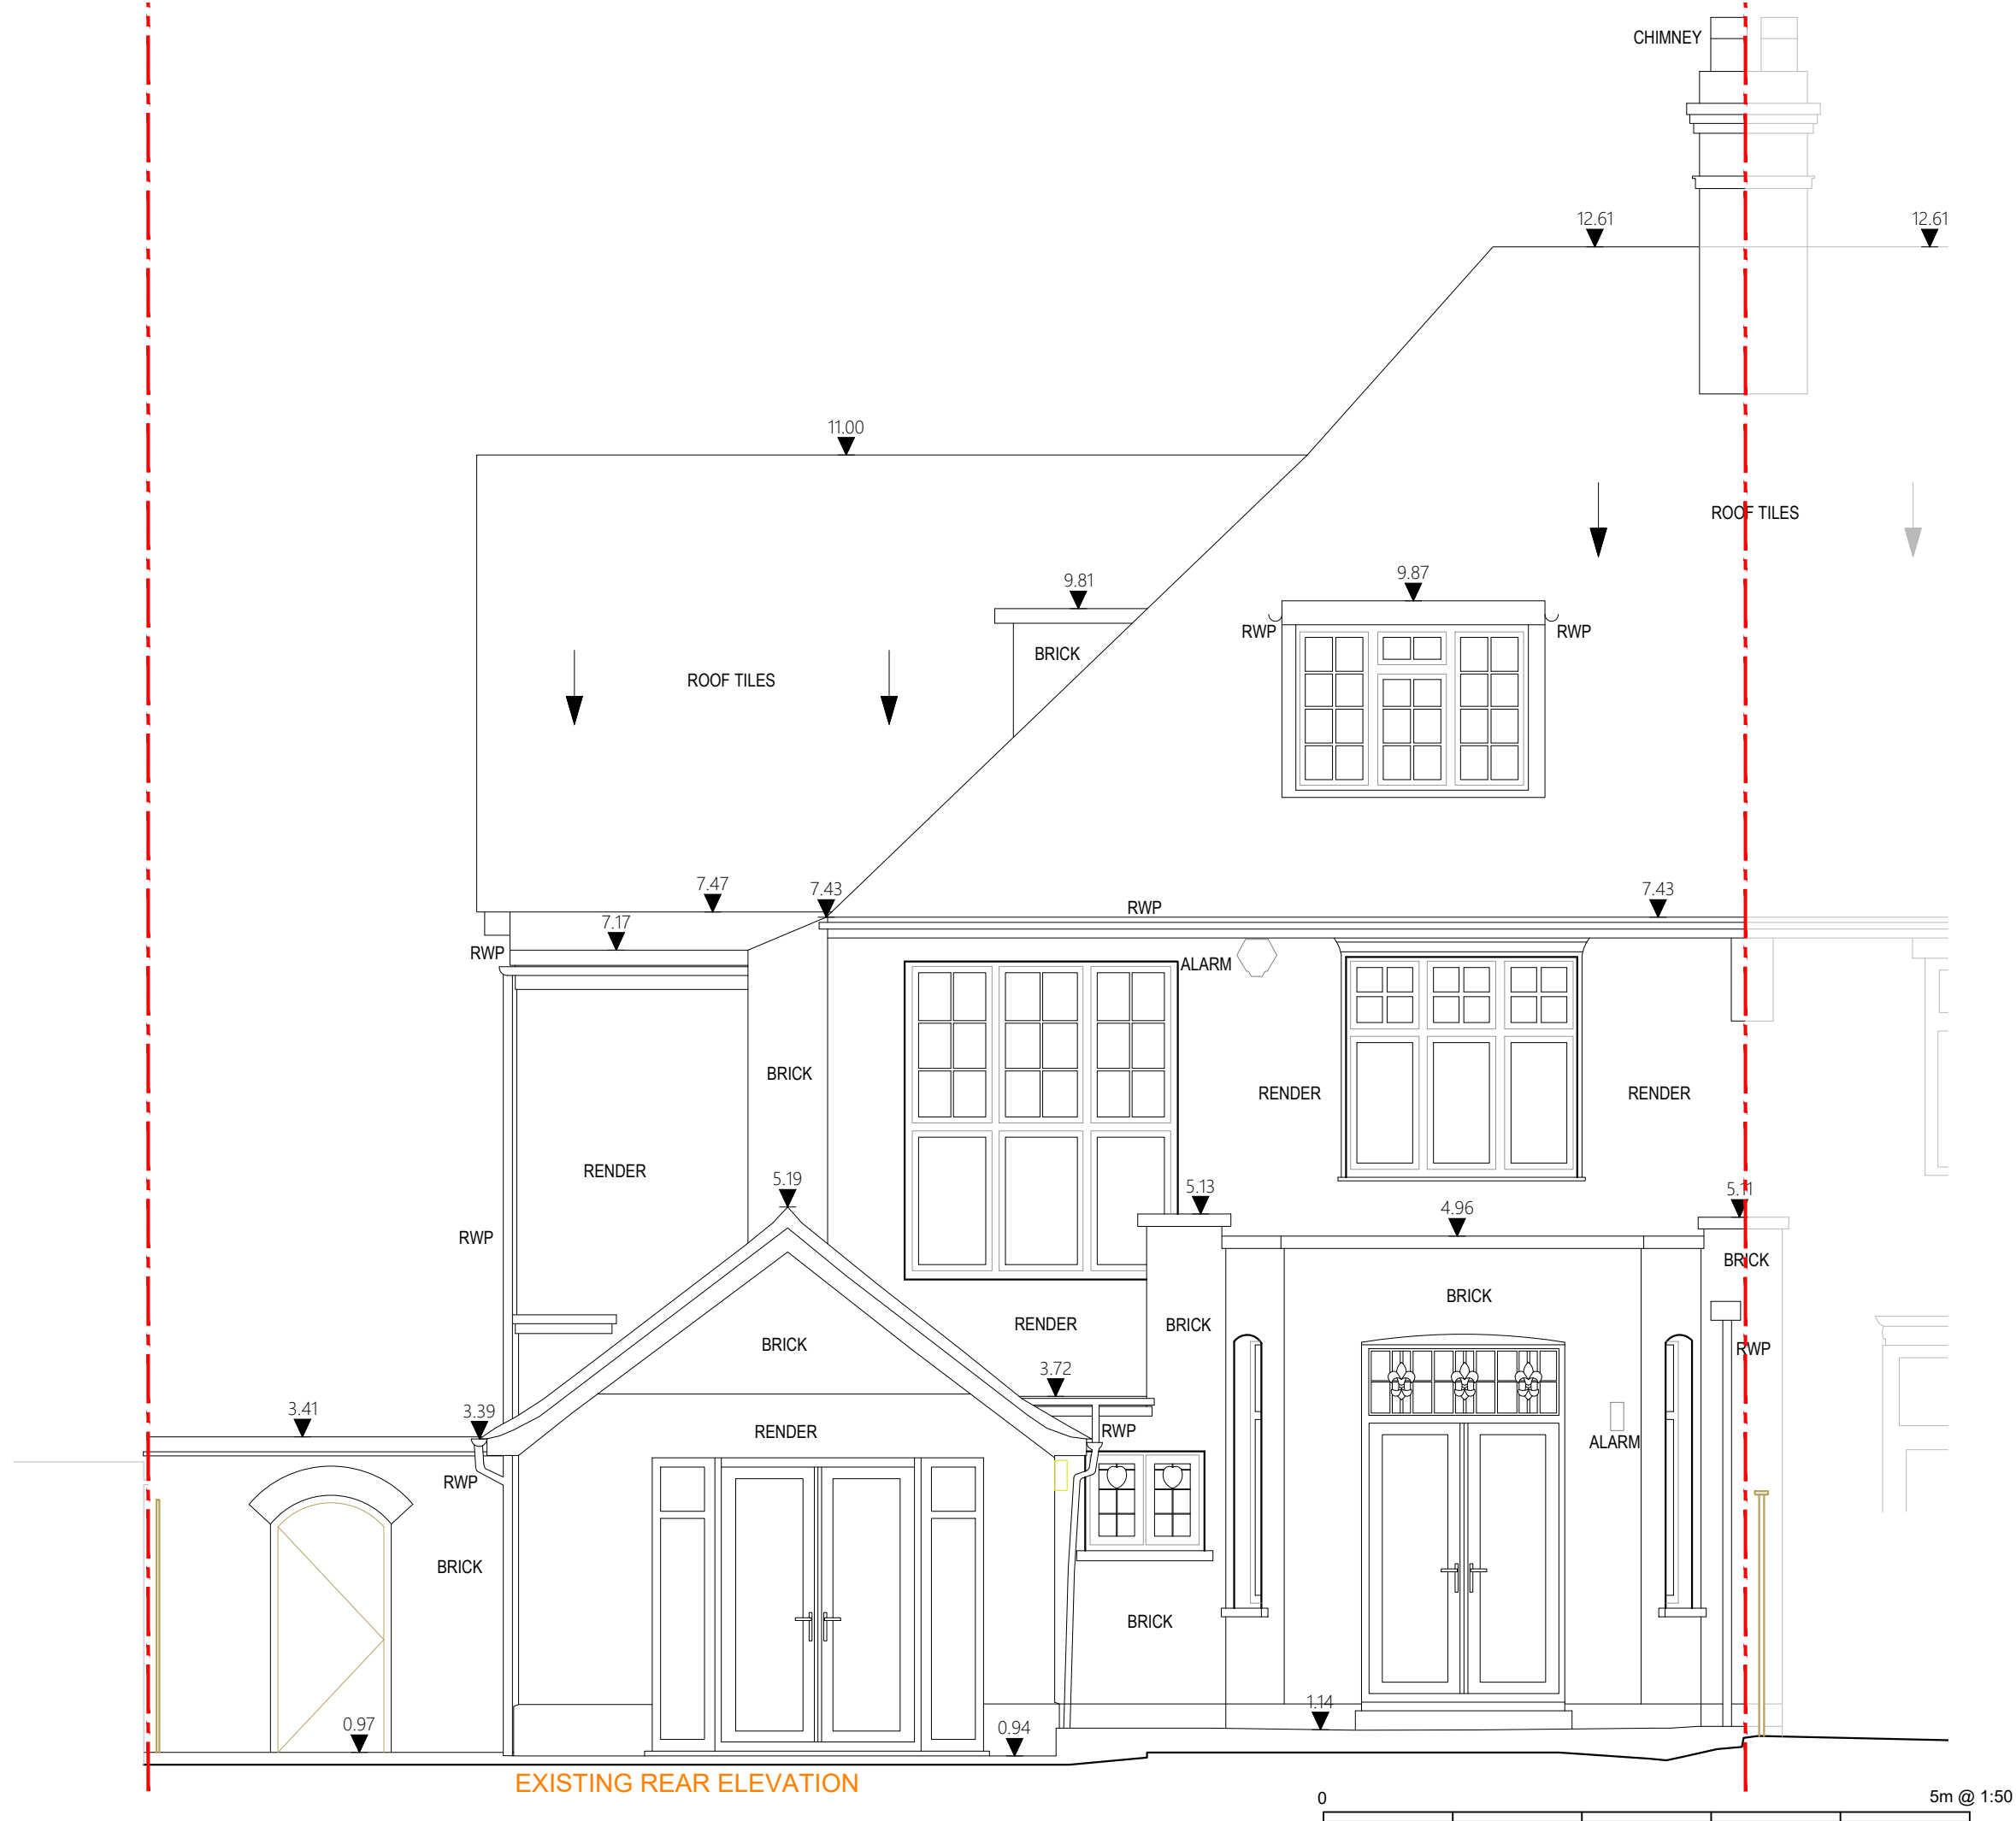

JLArchitecture

Email: James@jlarchitecture.co.uk

Tel: 07763850450

Web: www.jlarchitecture.co.uk

CLIENT

GAYA AND AROORAN

PROJECT

PROPOSED REFURBISHMENT

ADDRESS

36 MURRAY ROAD
NORTHWOOD
LONDON
HA6 2YL

DRAWING

EXISTING REAR ELEVATION

SCALE

1:50 on A3

DRAWN BY


JL

DRWG NOS.

106

REV

-

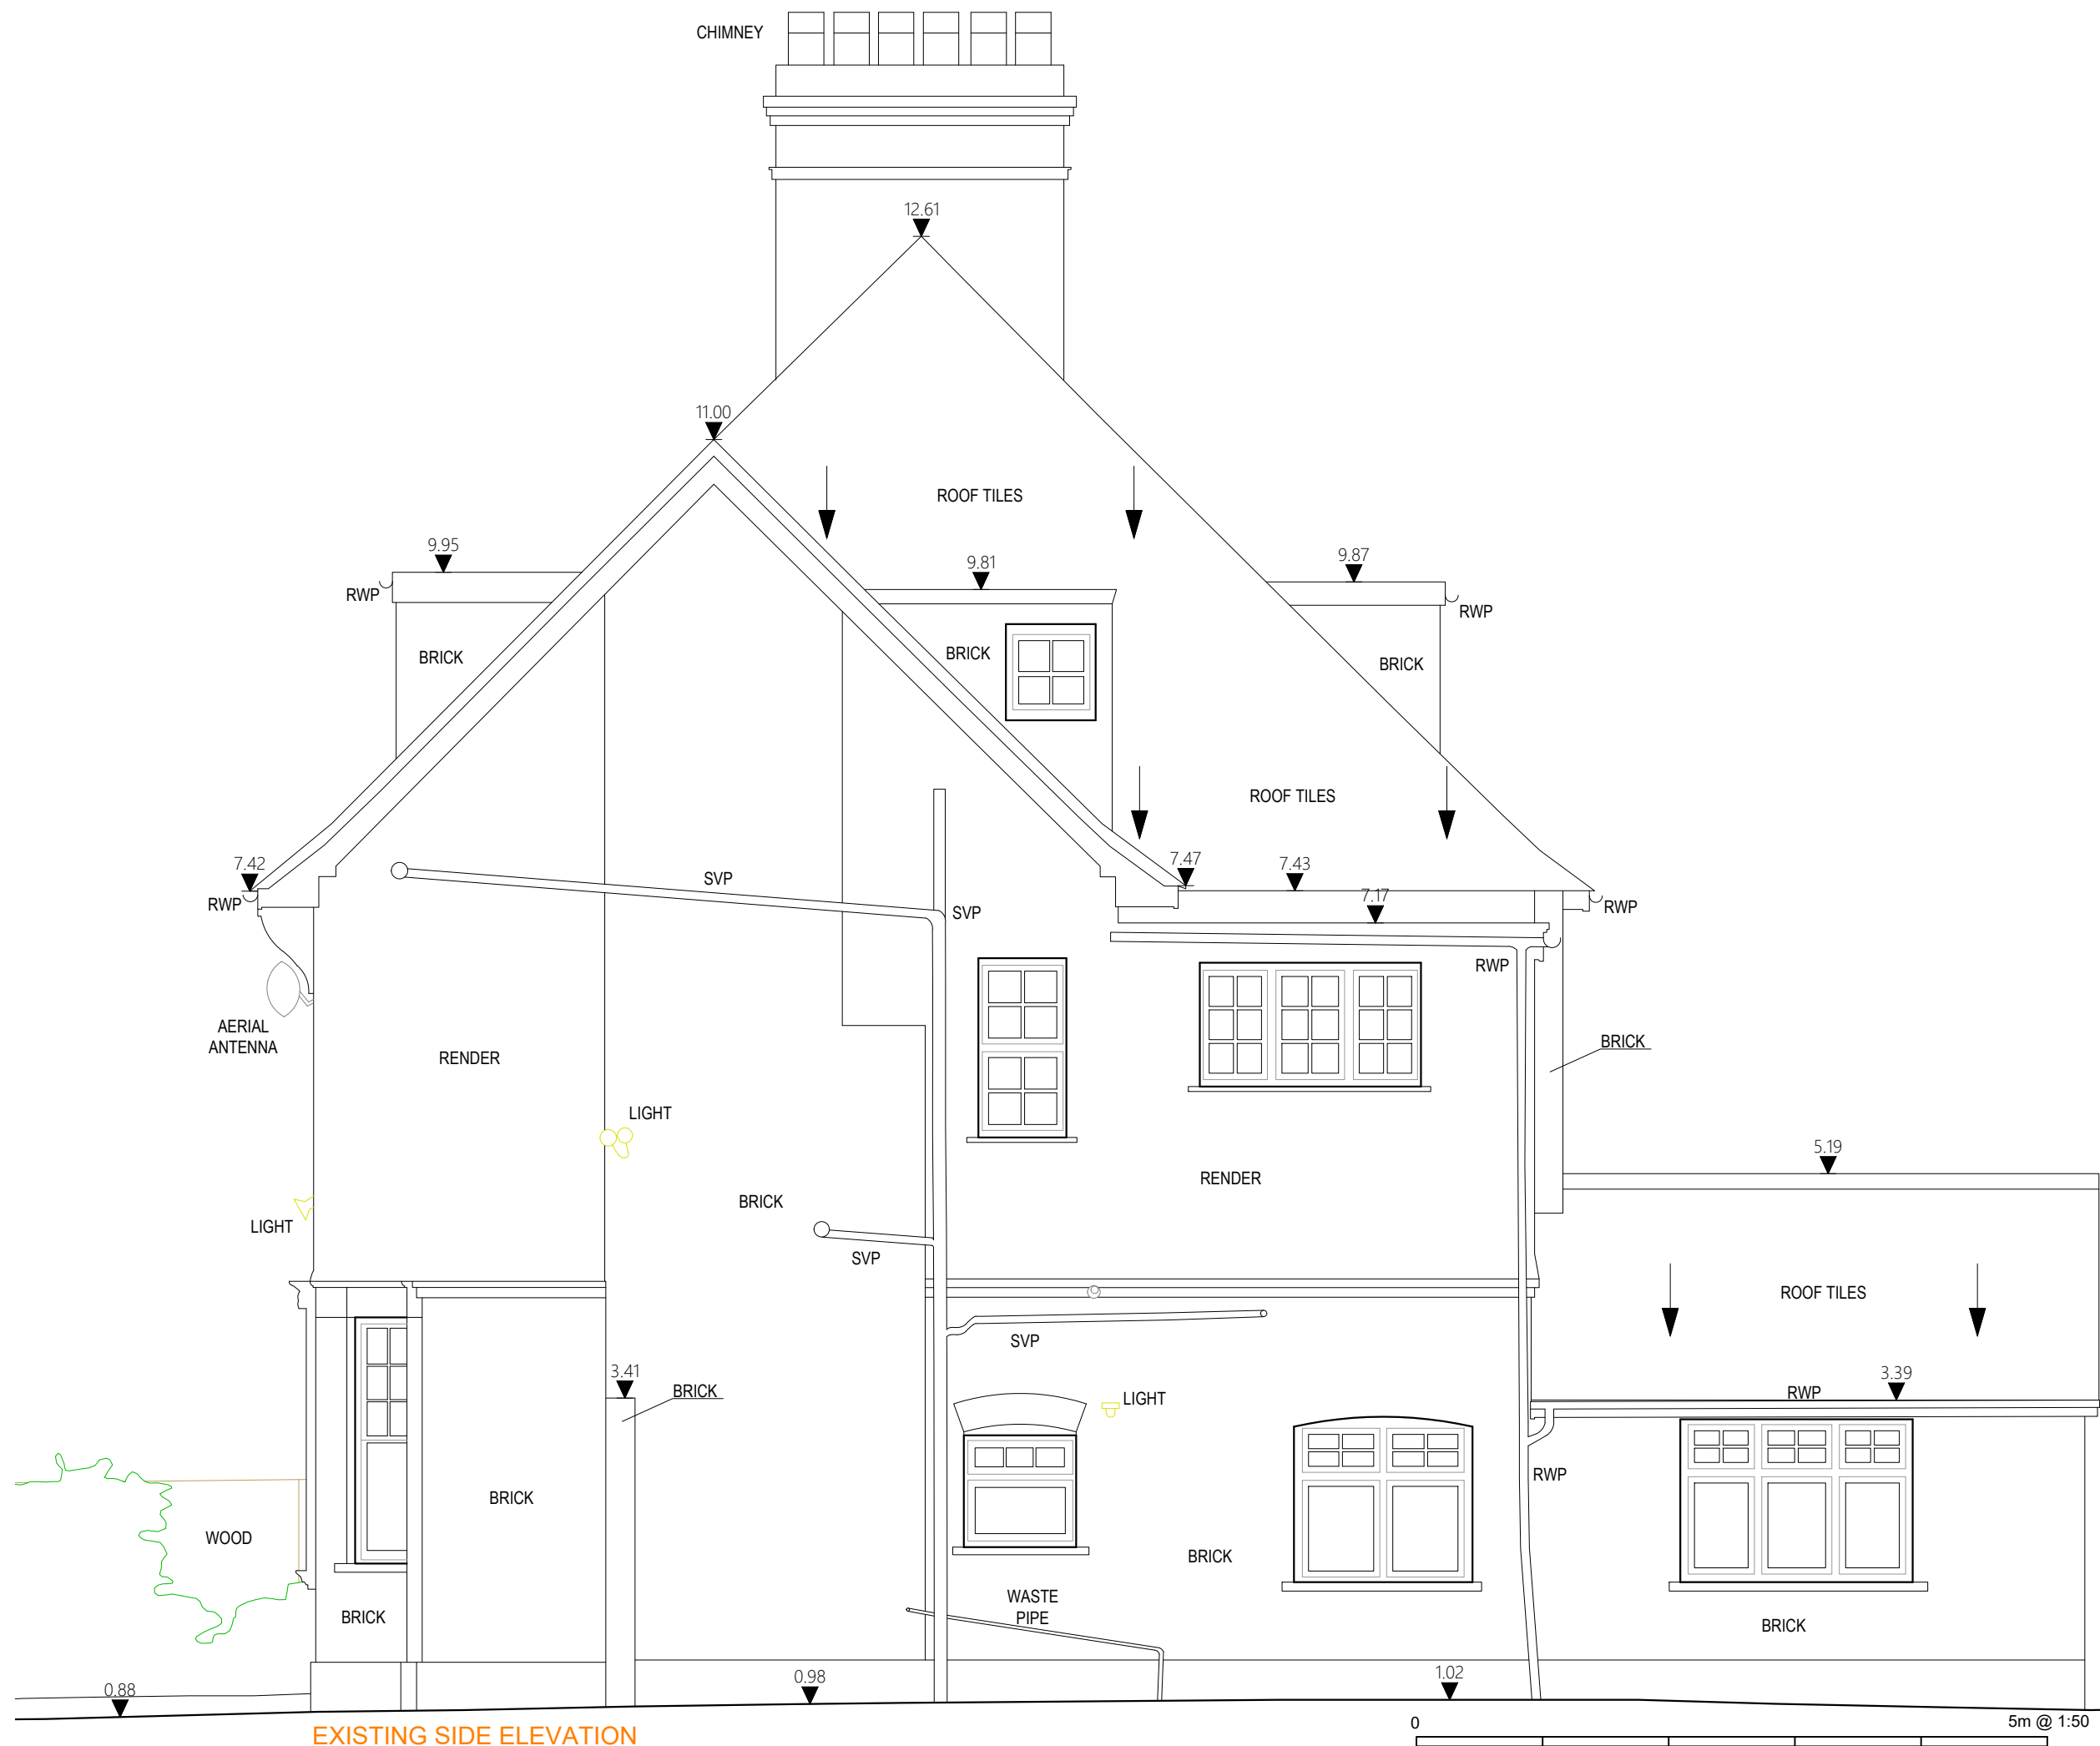

JLArchitecture

Email: James@jlarchitecture.co.uk

Tel: 07763850450

Web: www.jlarchitecture.co.uk

CLIENT

GAYA AND AROORAN

PROJECT

PROPOSED REFURBISHMENT

ADDRESS

36 MURRAY ROAD
NORTHWOOD
LONDON
HA6 2YL

DRAWING

EXISTING SIDE ELEVATION

SCALE

1:50 on A3

DRAWN BY


JL

DRWG NOS.

107

REV

-

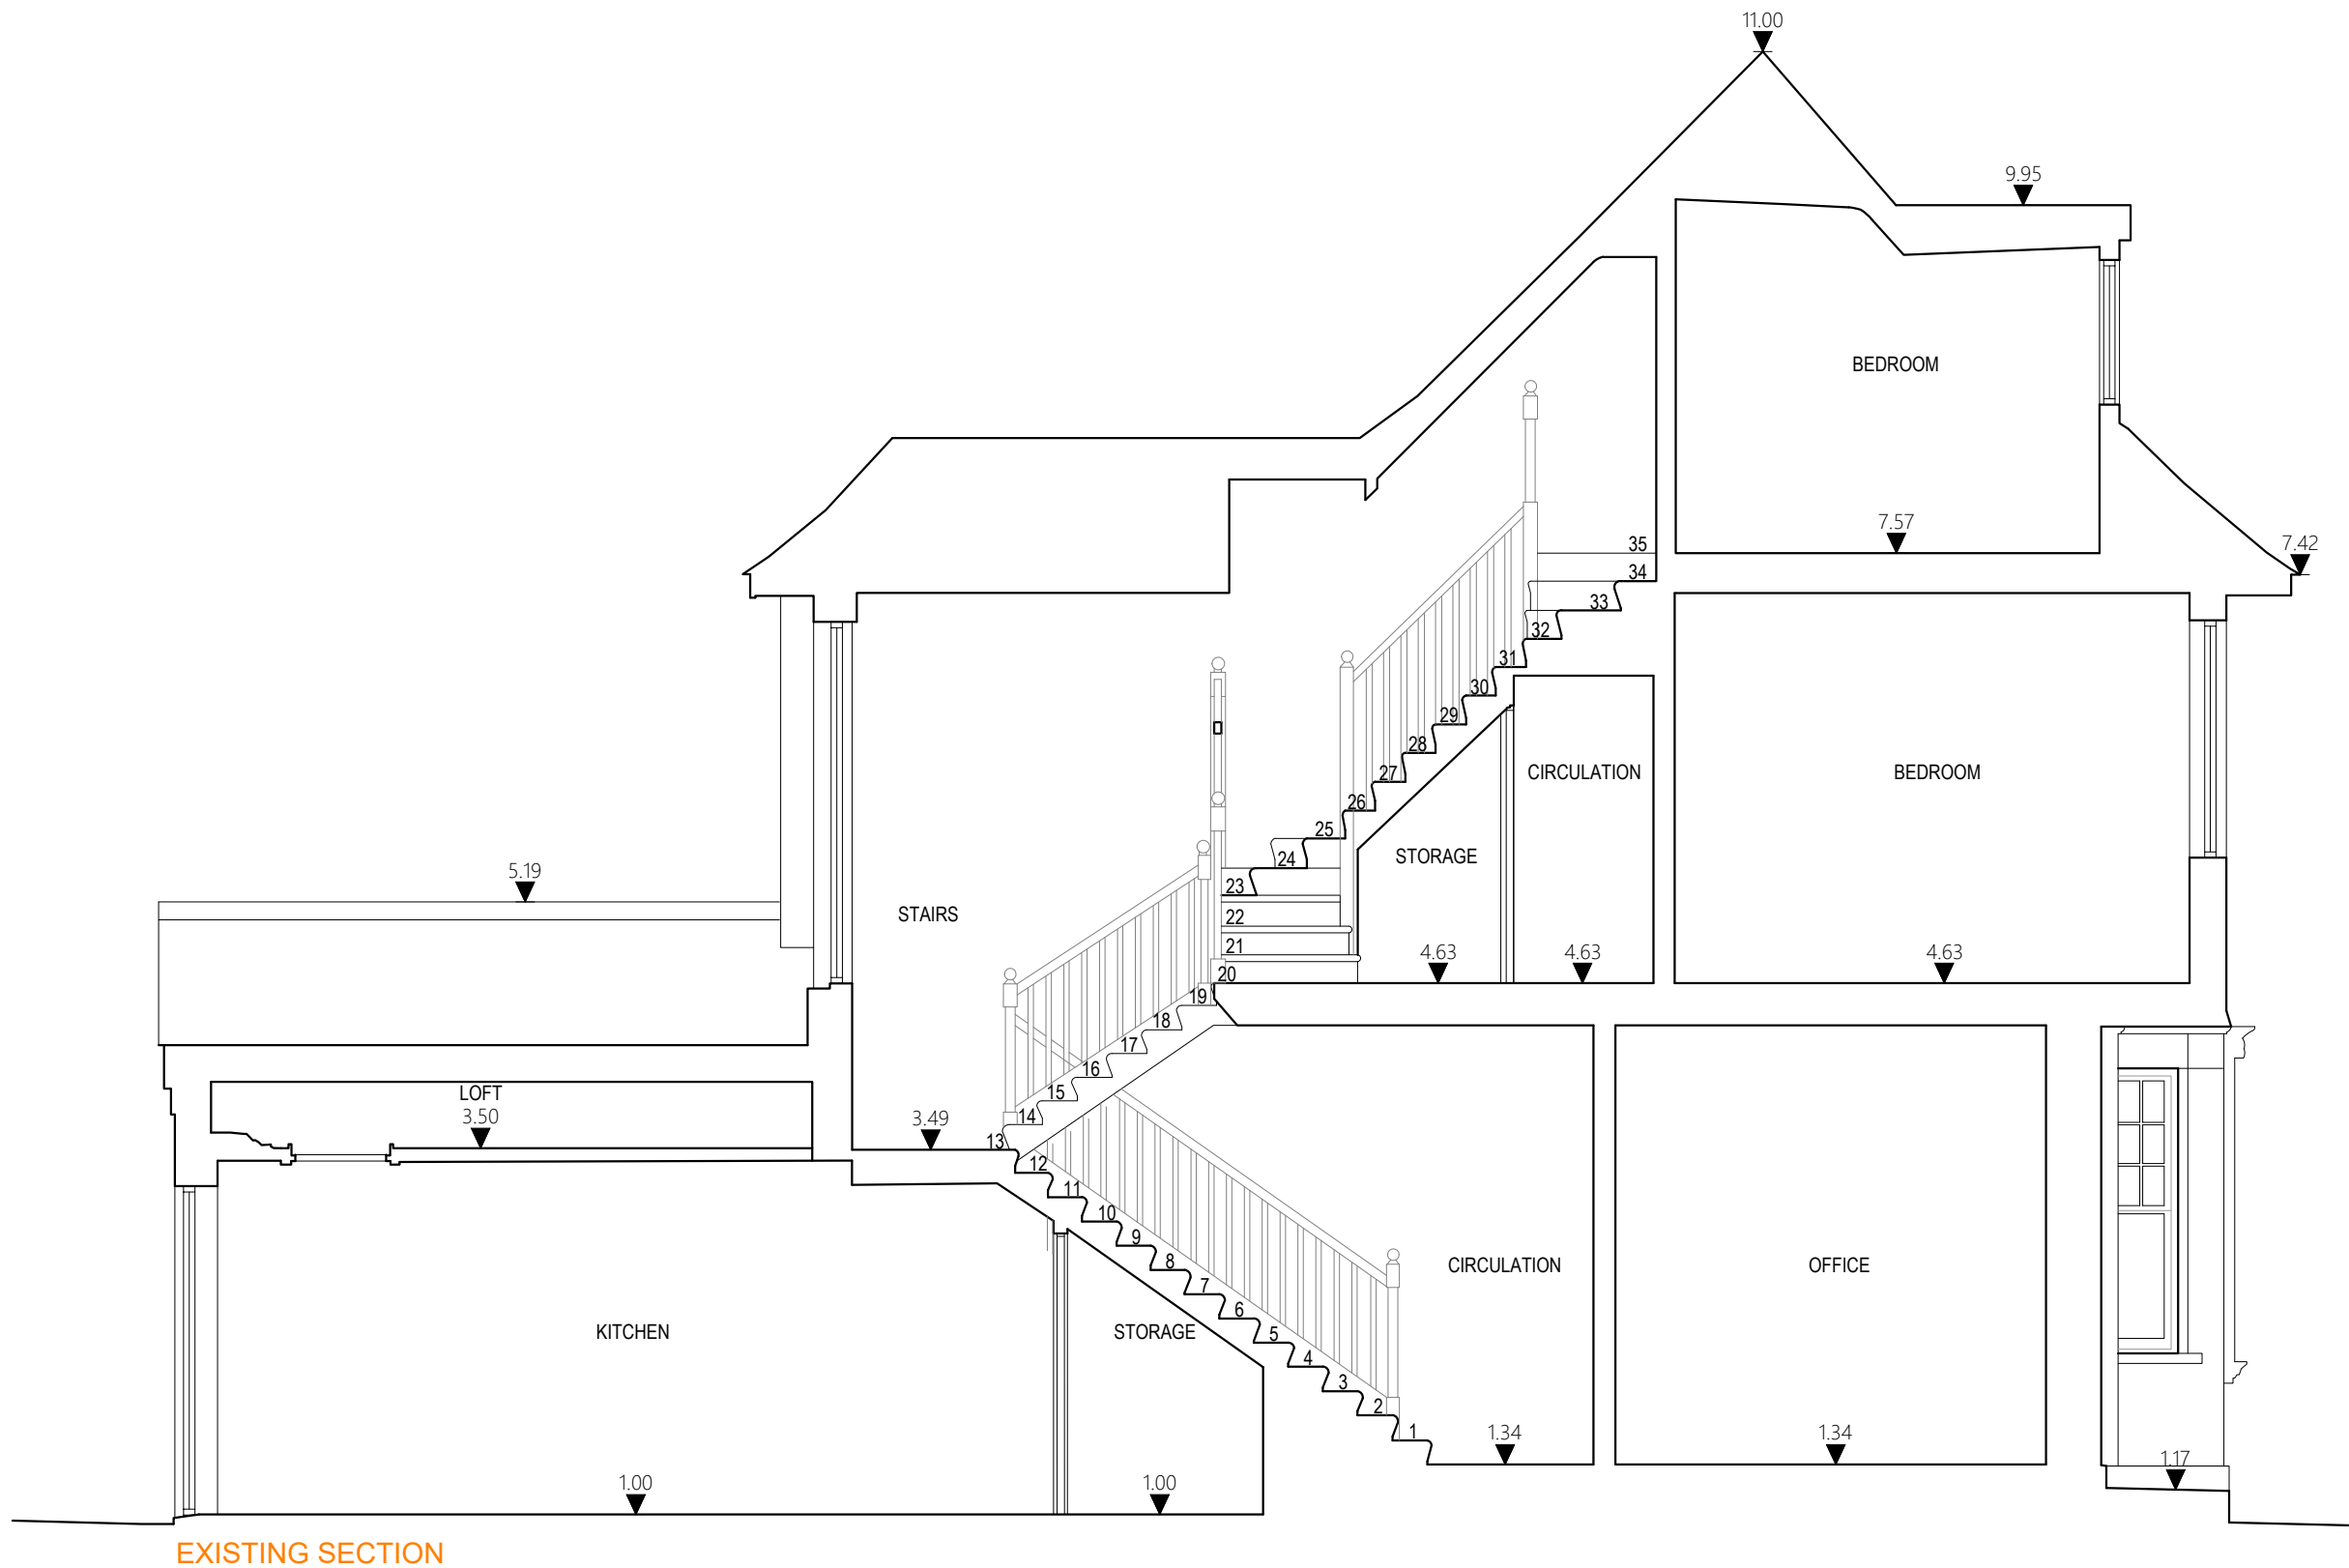

JLArchitecture

Email: James@jlarchitecture.co.uk

Tel: 07763850450

Web: www.jlarchitecture.co.uk

CLIENT

GAYA AND AROORAN

PROJECT

PROPOSED REFURBISHMENT

ADDRESS

36 MURRAY ROAD
NORTHWOOD
LONDON
HA6 2YL


DRAWING


EXISTING SECTION

SCALE

1:50 on A3

DRAWN BY	DRWG NOS.	REV
JL	108	-

 

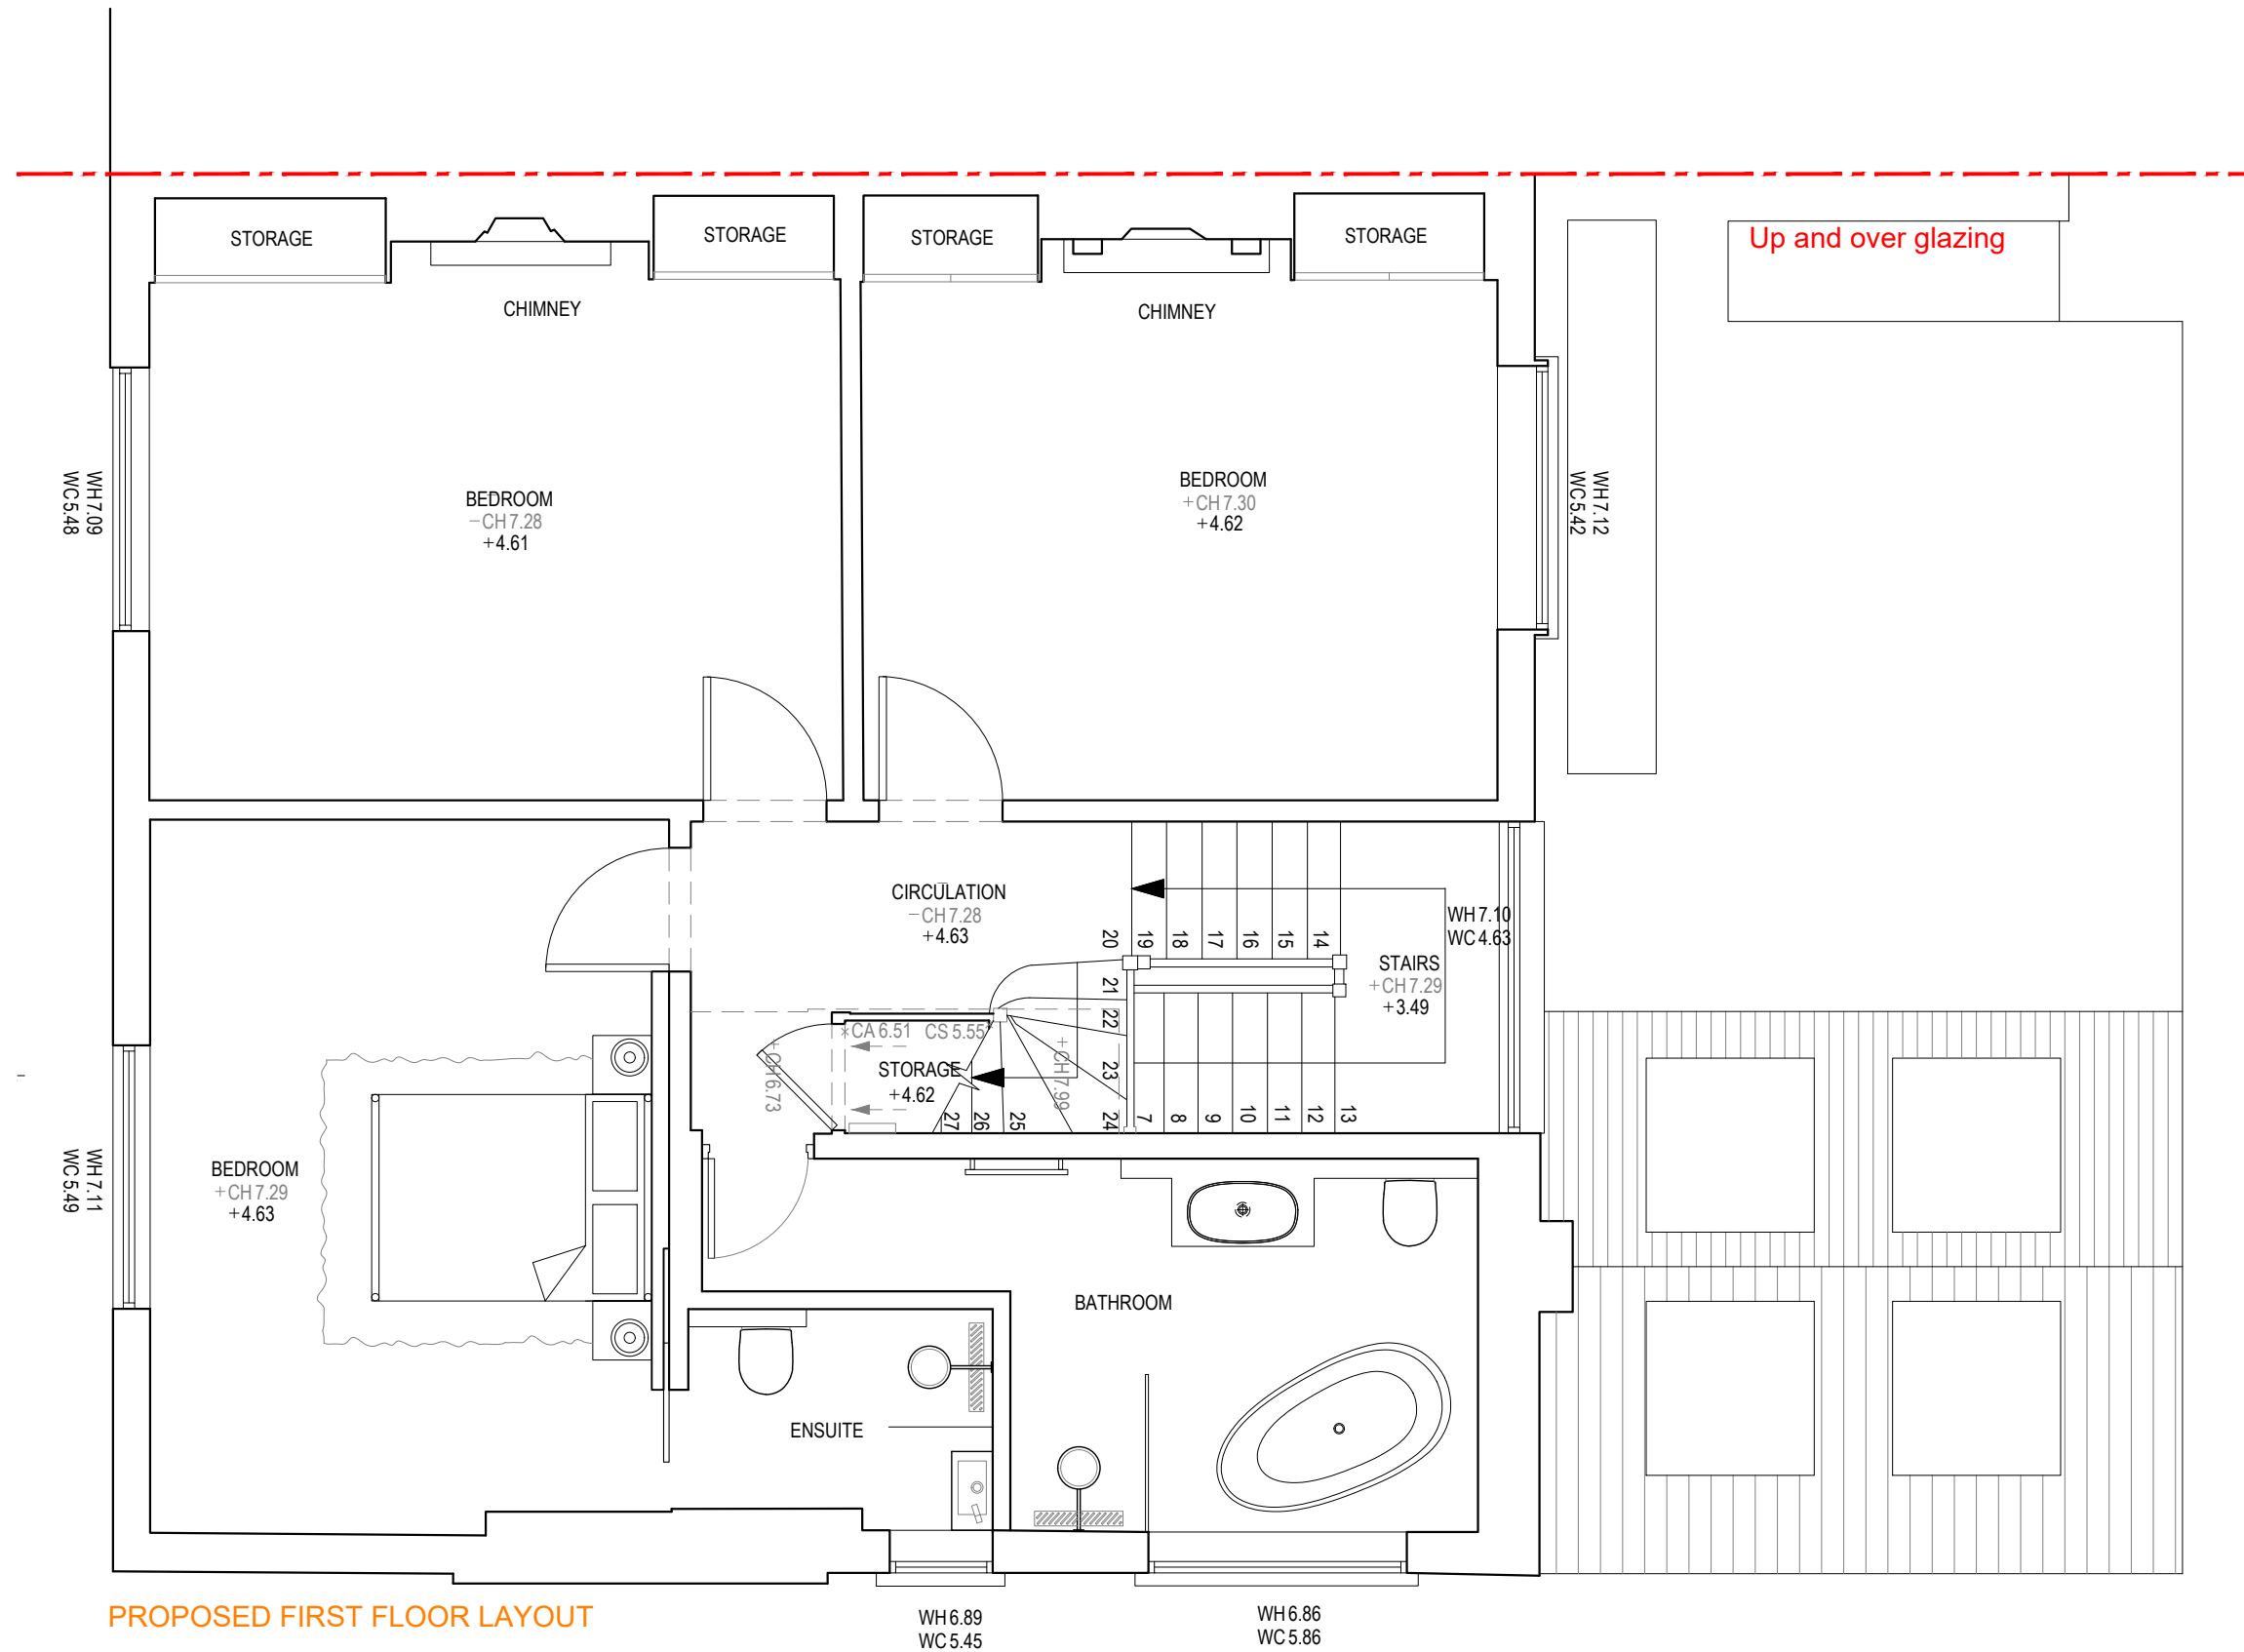

JLArchitecture

Email: James@jlarchitecture.co.uk

Tel: 07763850450

Web: www.jlarchitecture.co.uk

CLIENT

GAYA AND AROORAN

PROJECT

PROPOSED REFURBISHMENT

ADDRESS

36 MURRAY ROAD
NORTHWOOD
LONDON
HA6 2YL


DRAWING

PROPOSED FIRST FLOOR PLAN


SCALE

1:50 on A3

DRAWN BY	DRWG NOS.	REV
JL	201	A

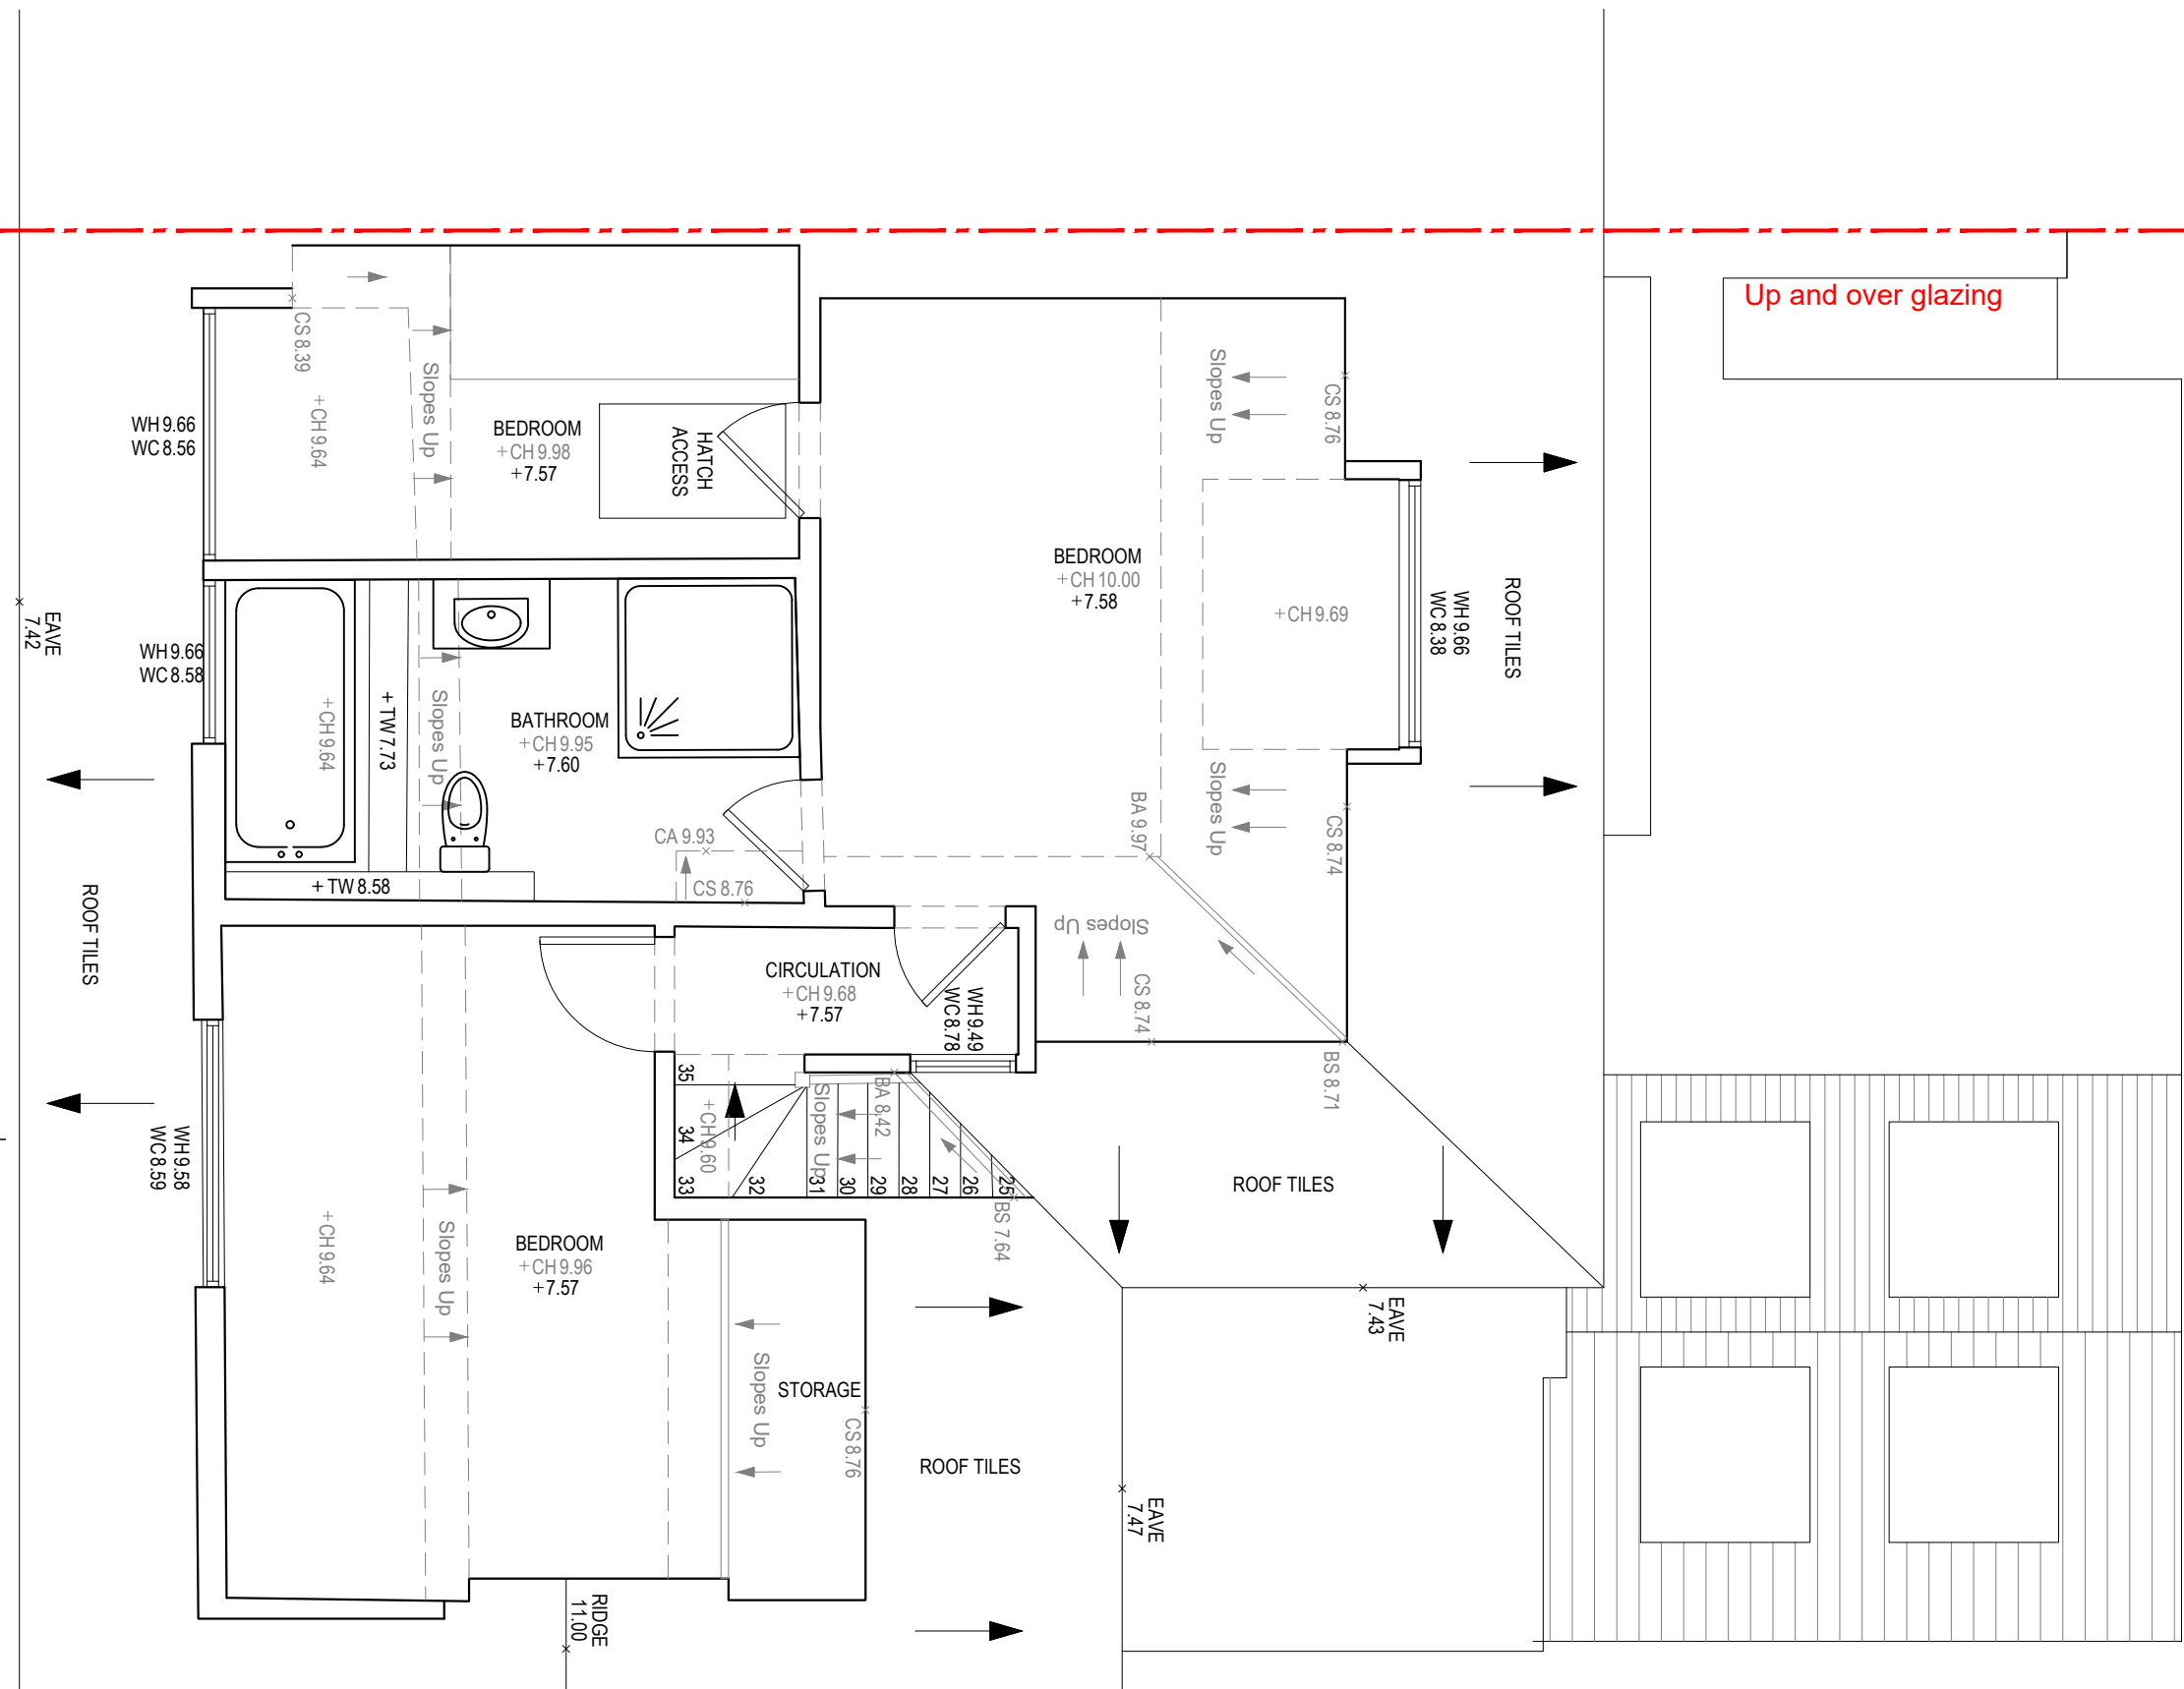

PROPOSED LOFT PLAN

 

JLArchitecture

Email: James@jlarchitecture.co.uk
Tel: 07763850450
Web: www.jlarchitecture.co.uk

CLIENT

GAYA AND AROORAN

PROJECT

PROPOSED REFURBISHMENT

ADDRESS

36 MURRAY ROAD
NORTHWOOD
LONDON
HA6 2YL


DRAWING

PROPOSED LOFT PLAN

SCALE

1:50 on A3

DRAWN BY	DRWG NOS.	REV
JL	202	A

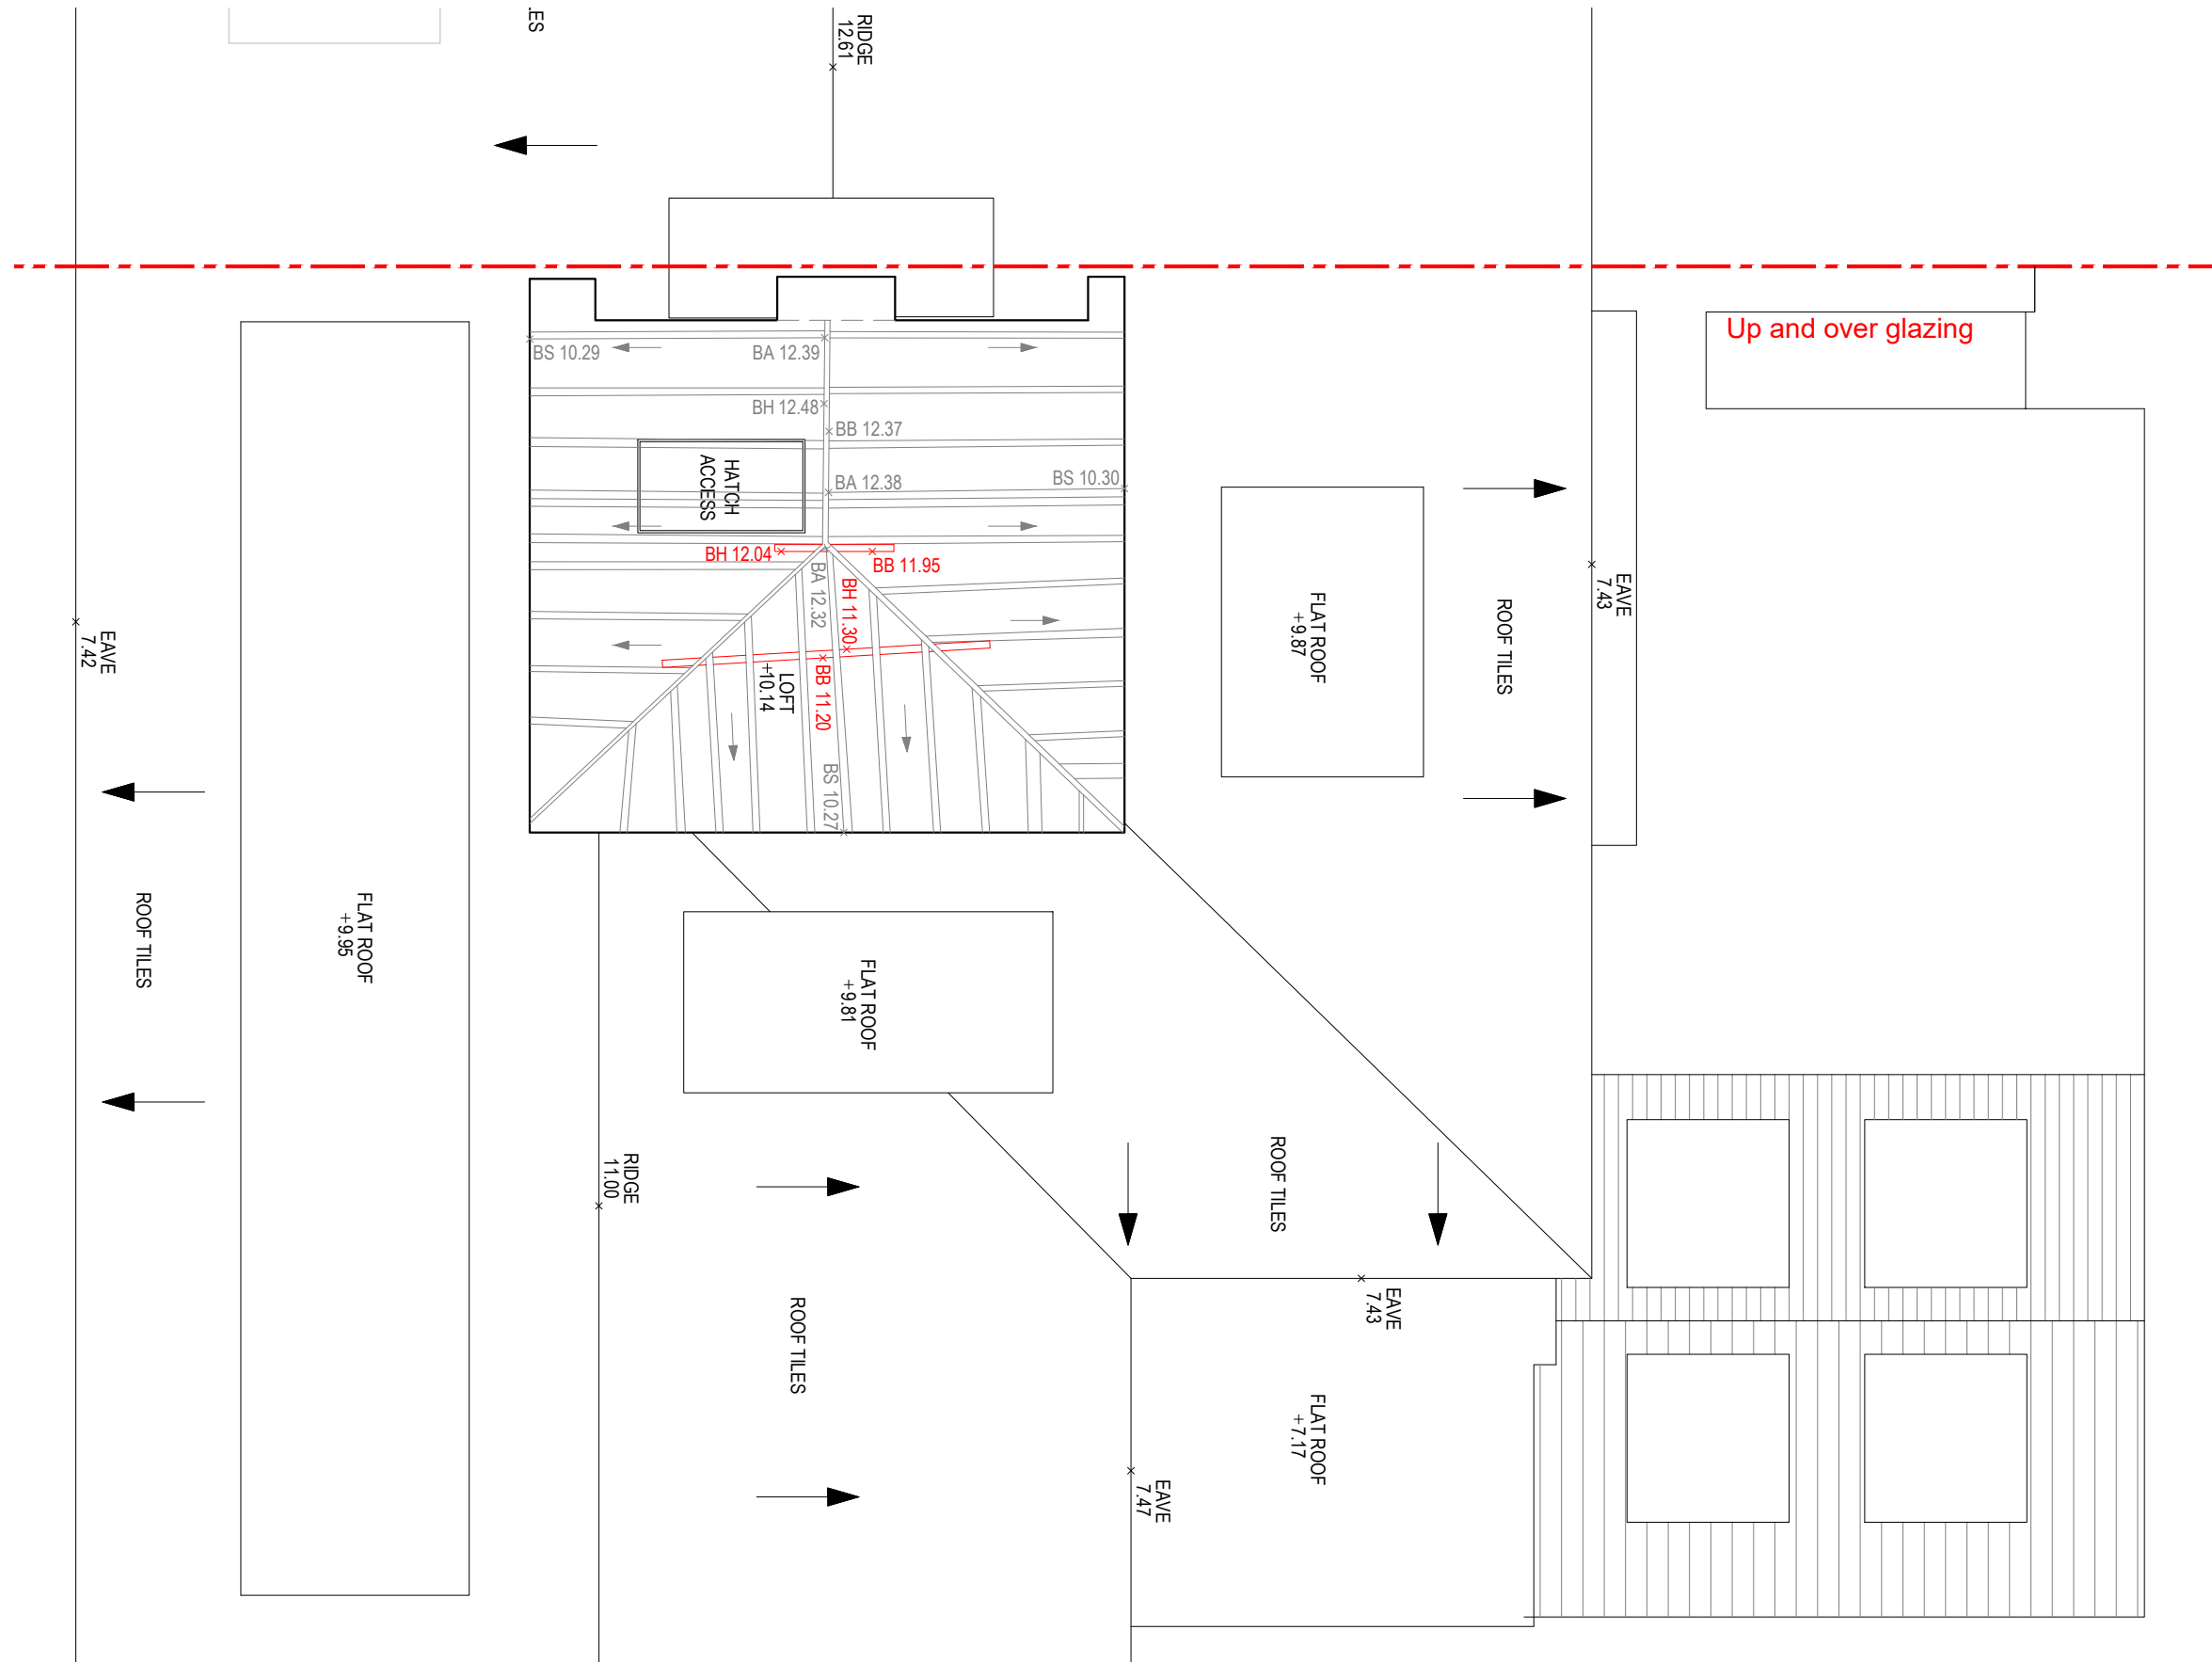

PROPOSED ATTIC LAYOUT

JLArchitecture

Email: James@jlarchitecture.co.uk

Tel:07763850450

Web: www.jlarchitecture.co.uk

CLIENT

GAYA AND AROORAN

PROJECT

PROPOSED REFURBISHMENT

ADDRESS

36 MURRAY ROAD
NORTHWOOD
LONDON
HA6 2YL

DRAWING

PROPOSED ATTIC PLAN

SCALE


1:50 on A3


DRA
JL

DRWG NOS.


203

REV

 

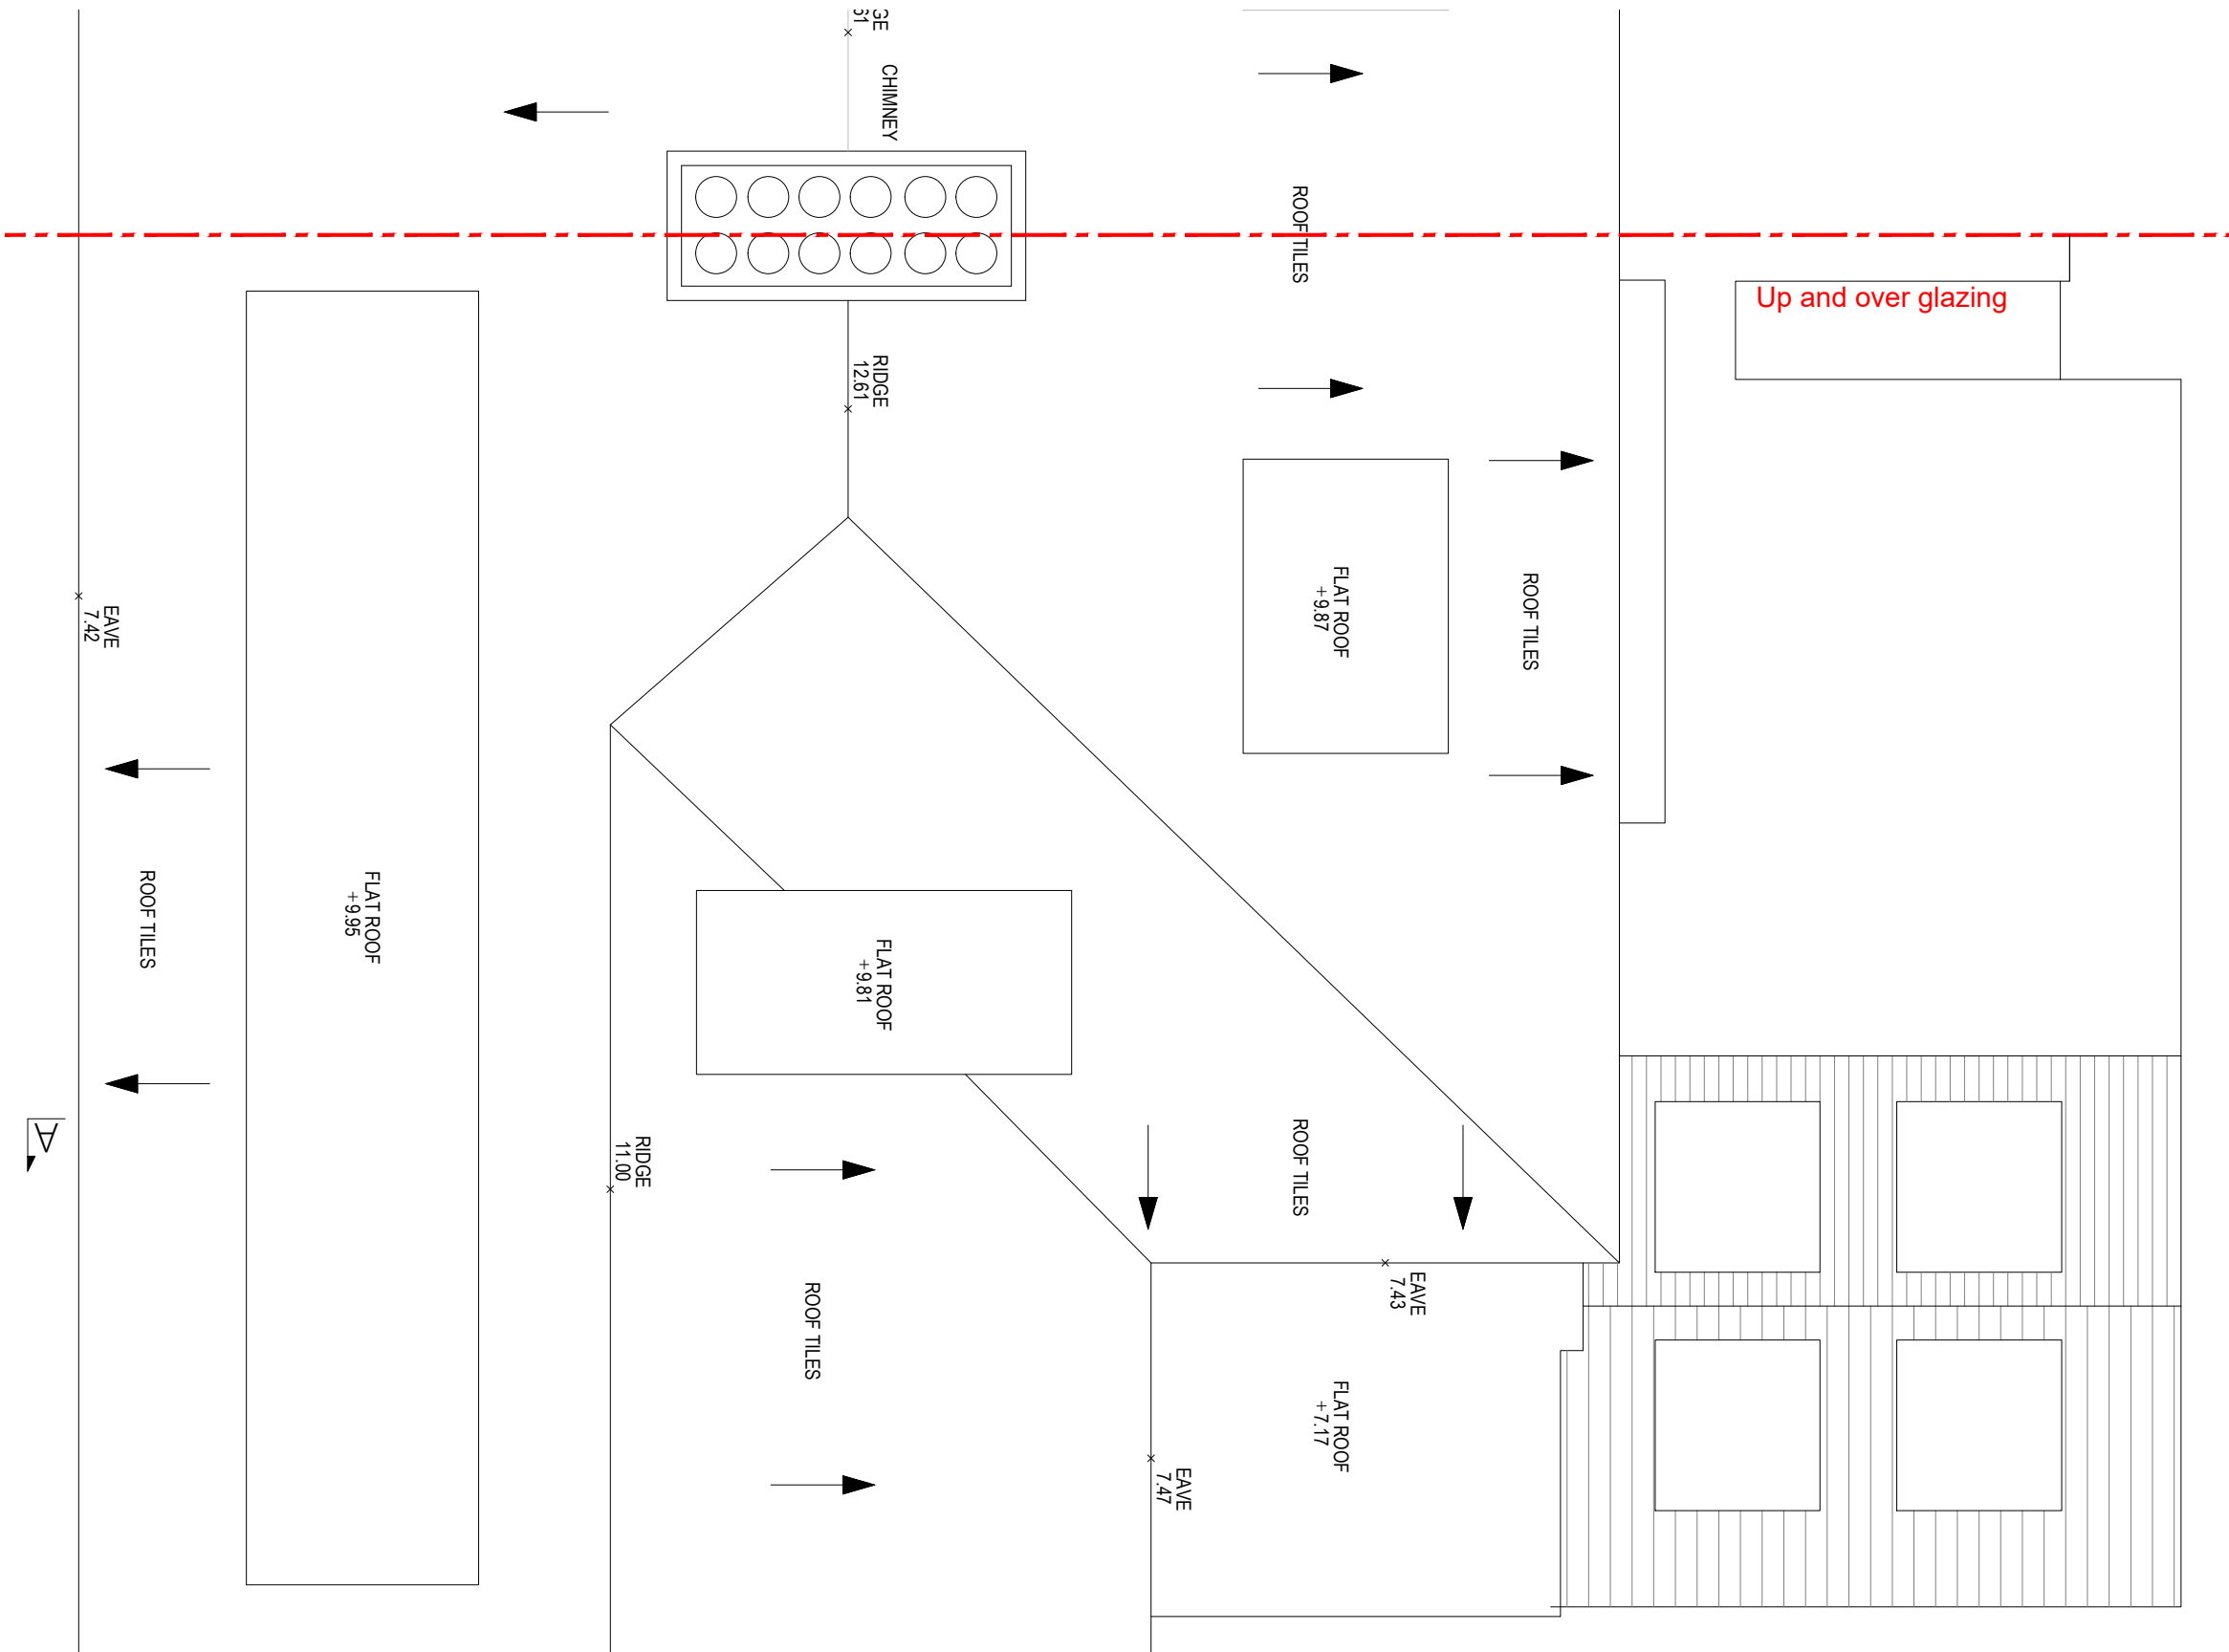

PROPOSED ROOF PLAN

 

JLArchitecture

Email: James@jlarchitecture.co.uk

Tel: 07763850450

Web: www.jlarchitecture.co.uk

CLIENT

GAYA AND AROORAN

PROJECT

PROPOSED REFURBISHMENT

ADDRESS

36 MURRAY ROAD
NORTHWOOD
LONDON
HA6 2YL


DRAWING

PROPOSED ROOF PLAN

SCALE

1:50 on A3

DRAWN BY	DRWG NOS.	REV
JL	204	A

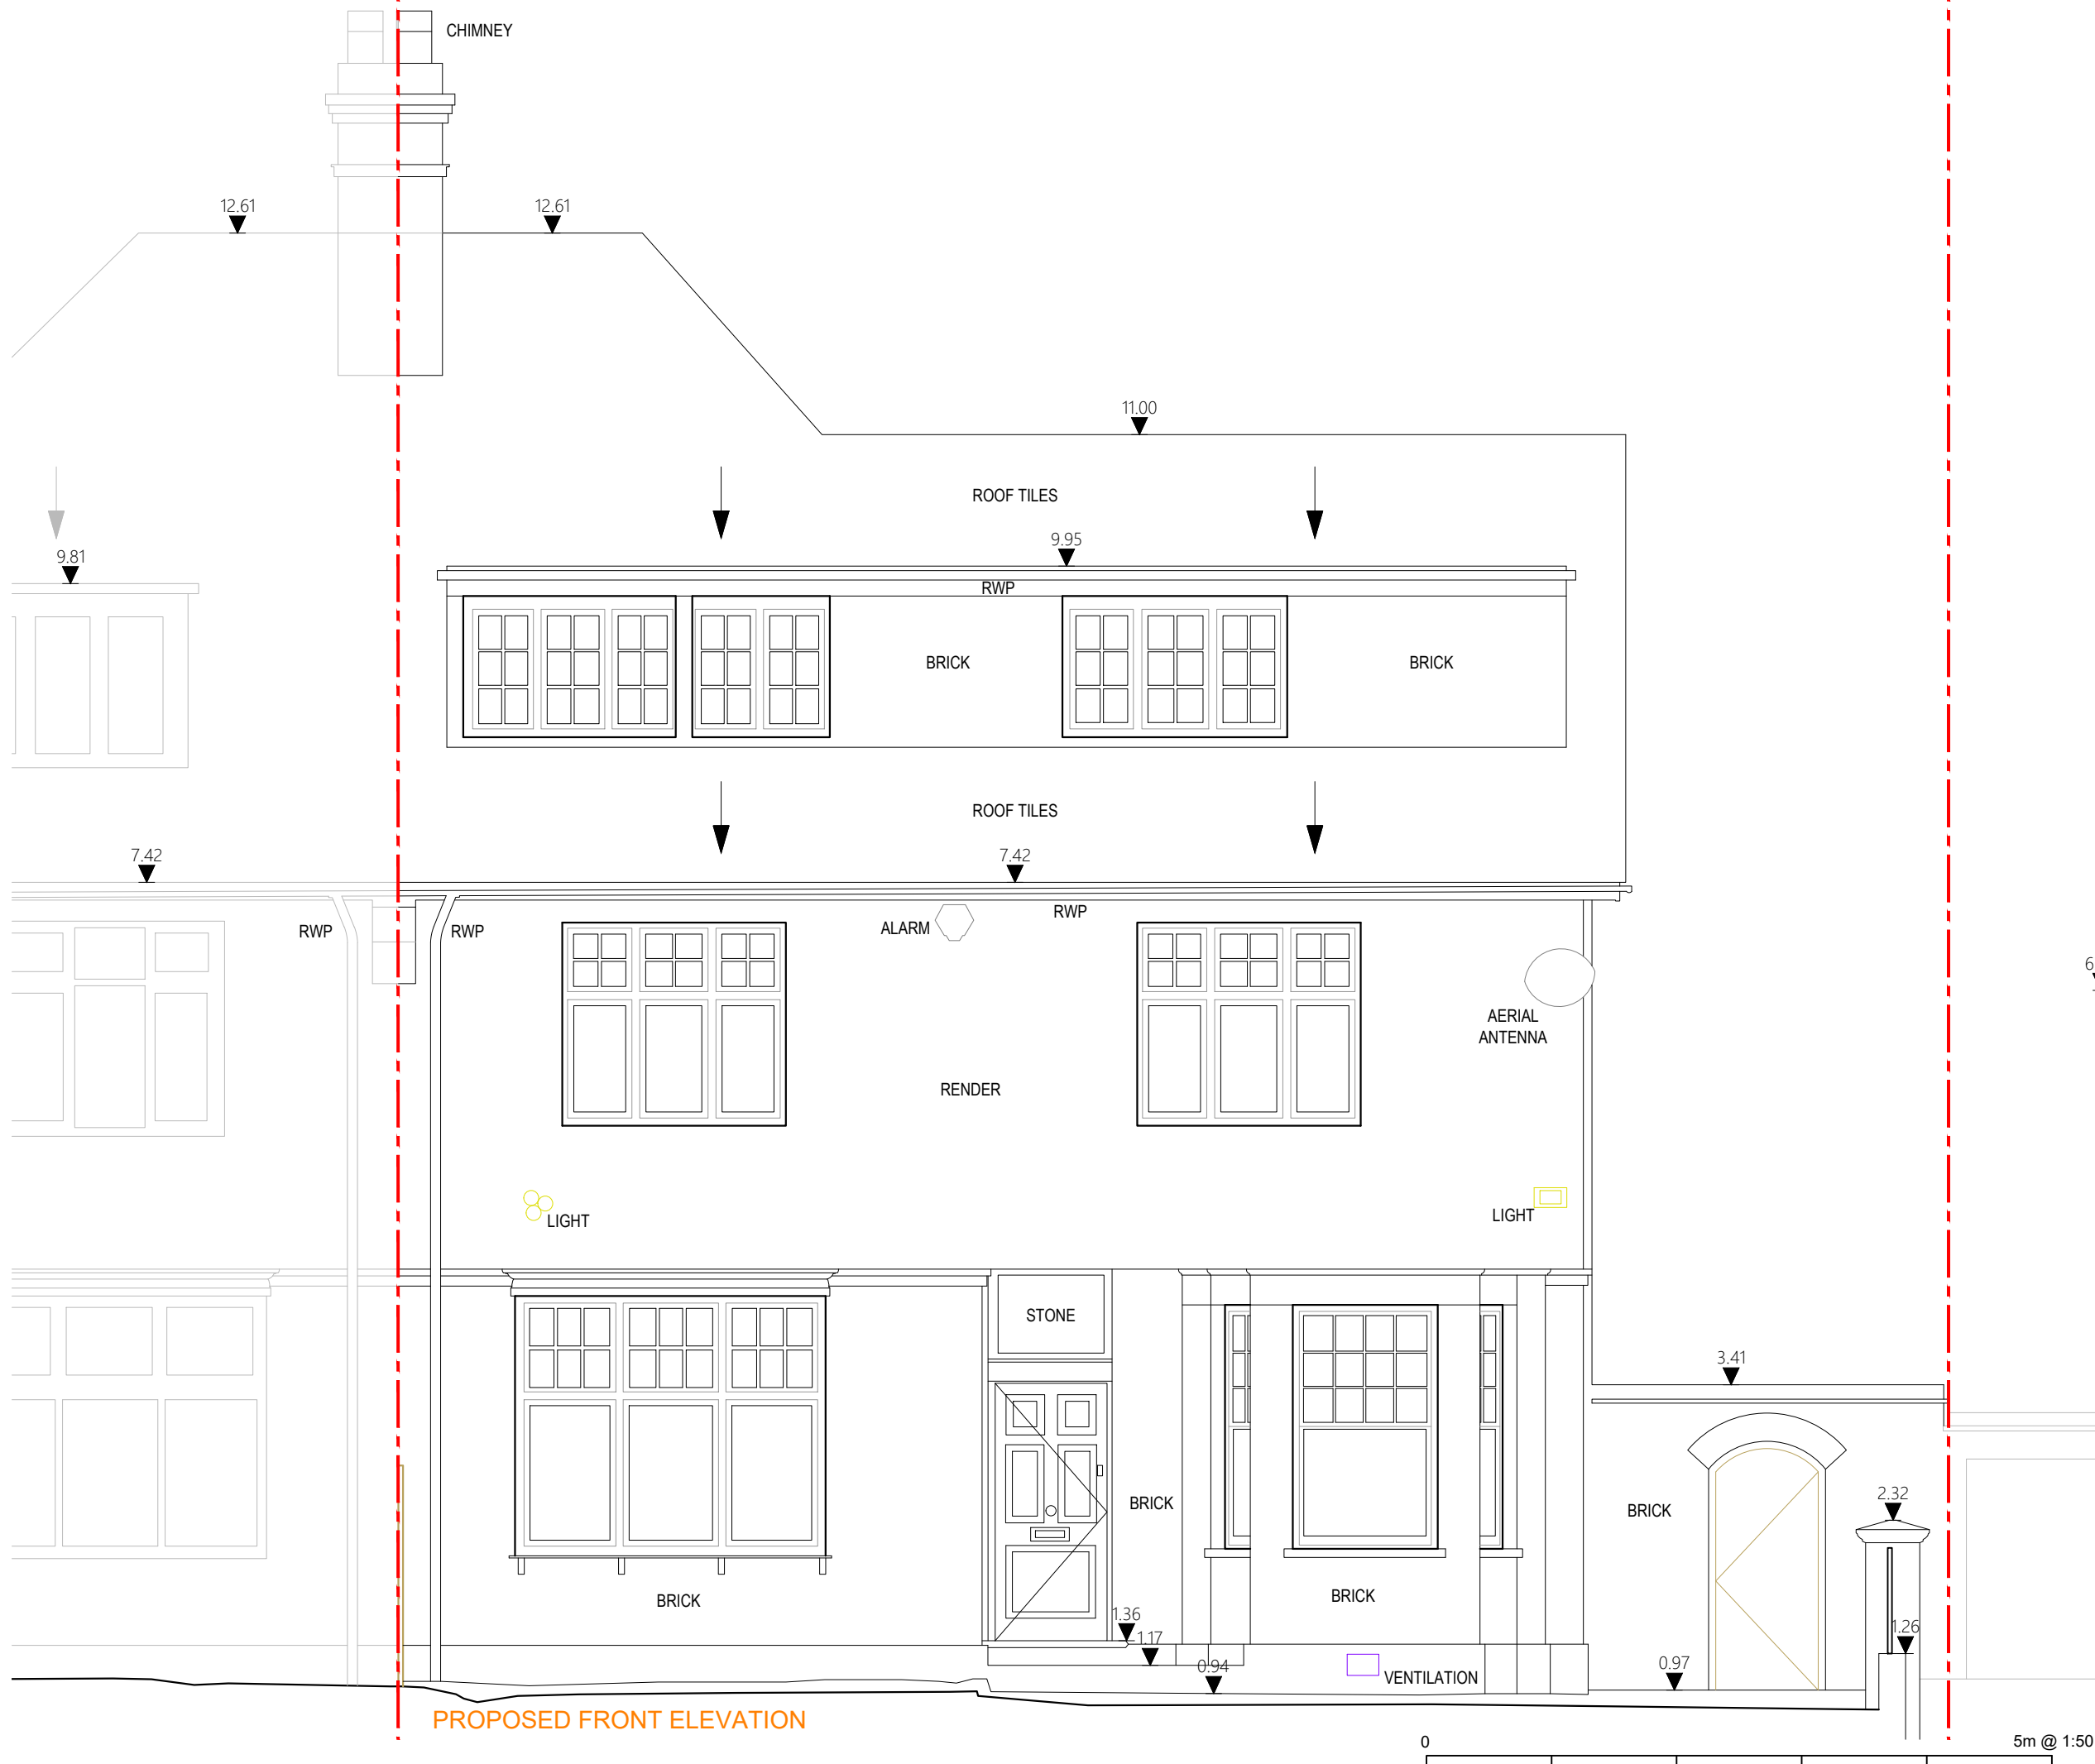

JLArchitecture

Email: James@jlarchitecture.co.uk

Tel: 07763850450

Web: www.jlarchitecture.co.uk

CLIENT

GAYA AND AROORAN

PROJECT

PROPOSED REFURBISHMENT

ADDRESS

36 MURRAY ROAD
NORTHWOOD
LONDON
HA6 2YL

DRAWING

PROPOSED FRONT ELEVATION

SCALE

1:50 on A3

DRAWN BY


JL

DRWG NOS.

205

REV

A

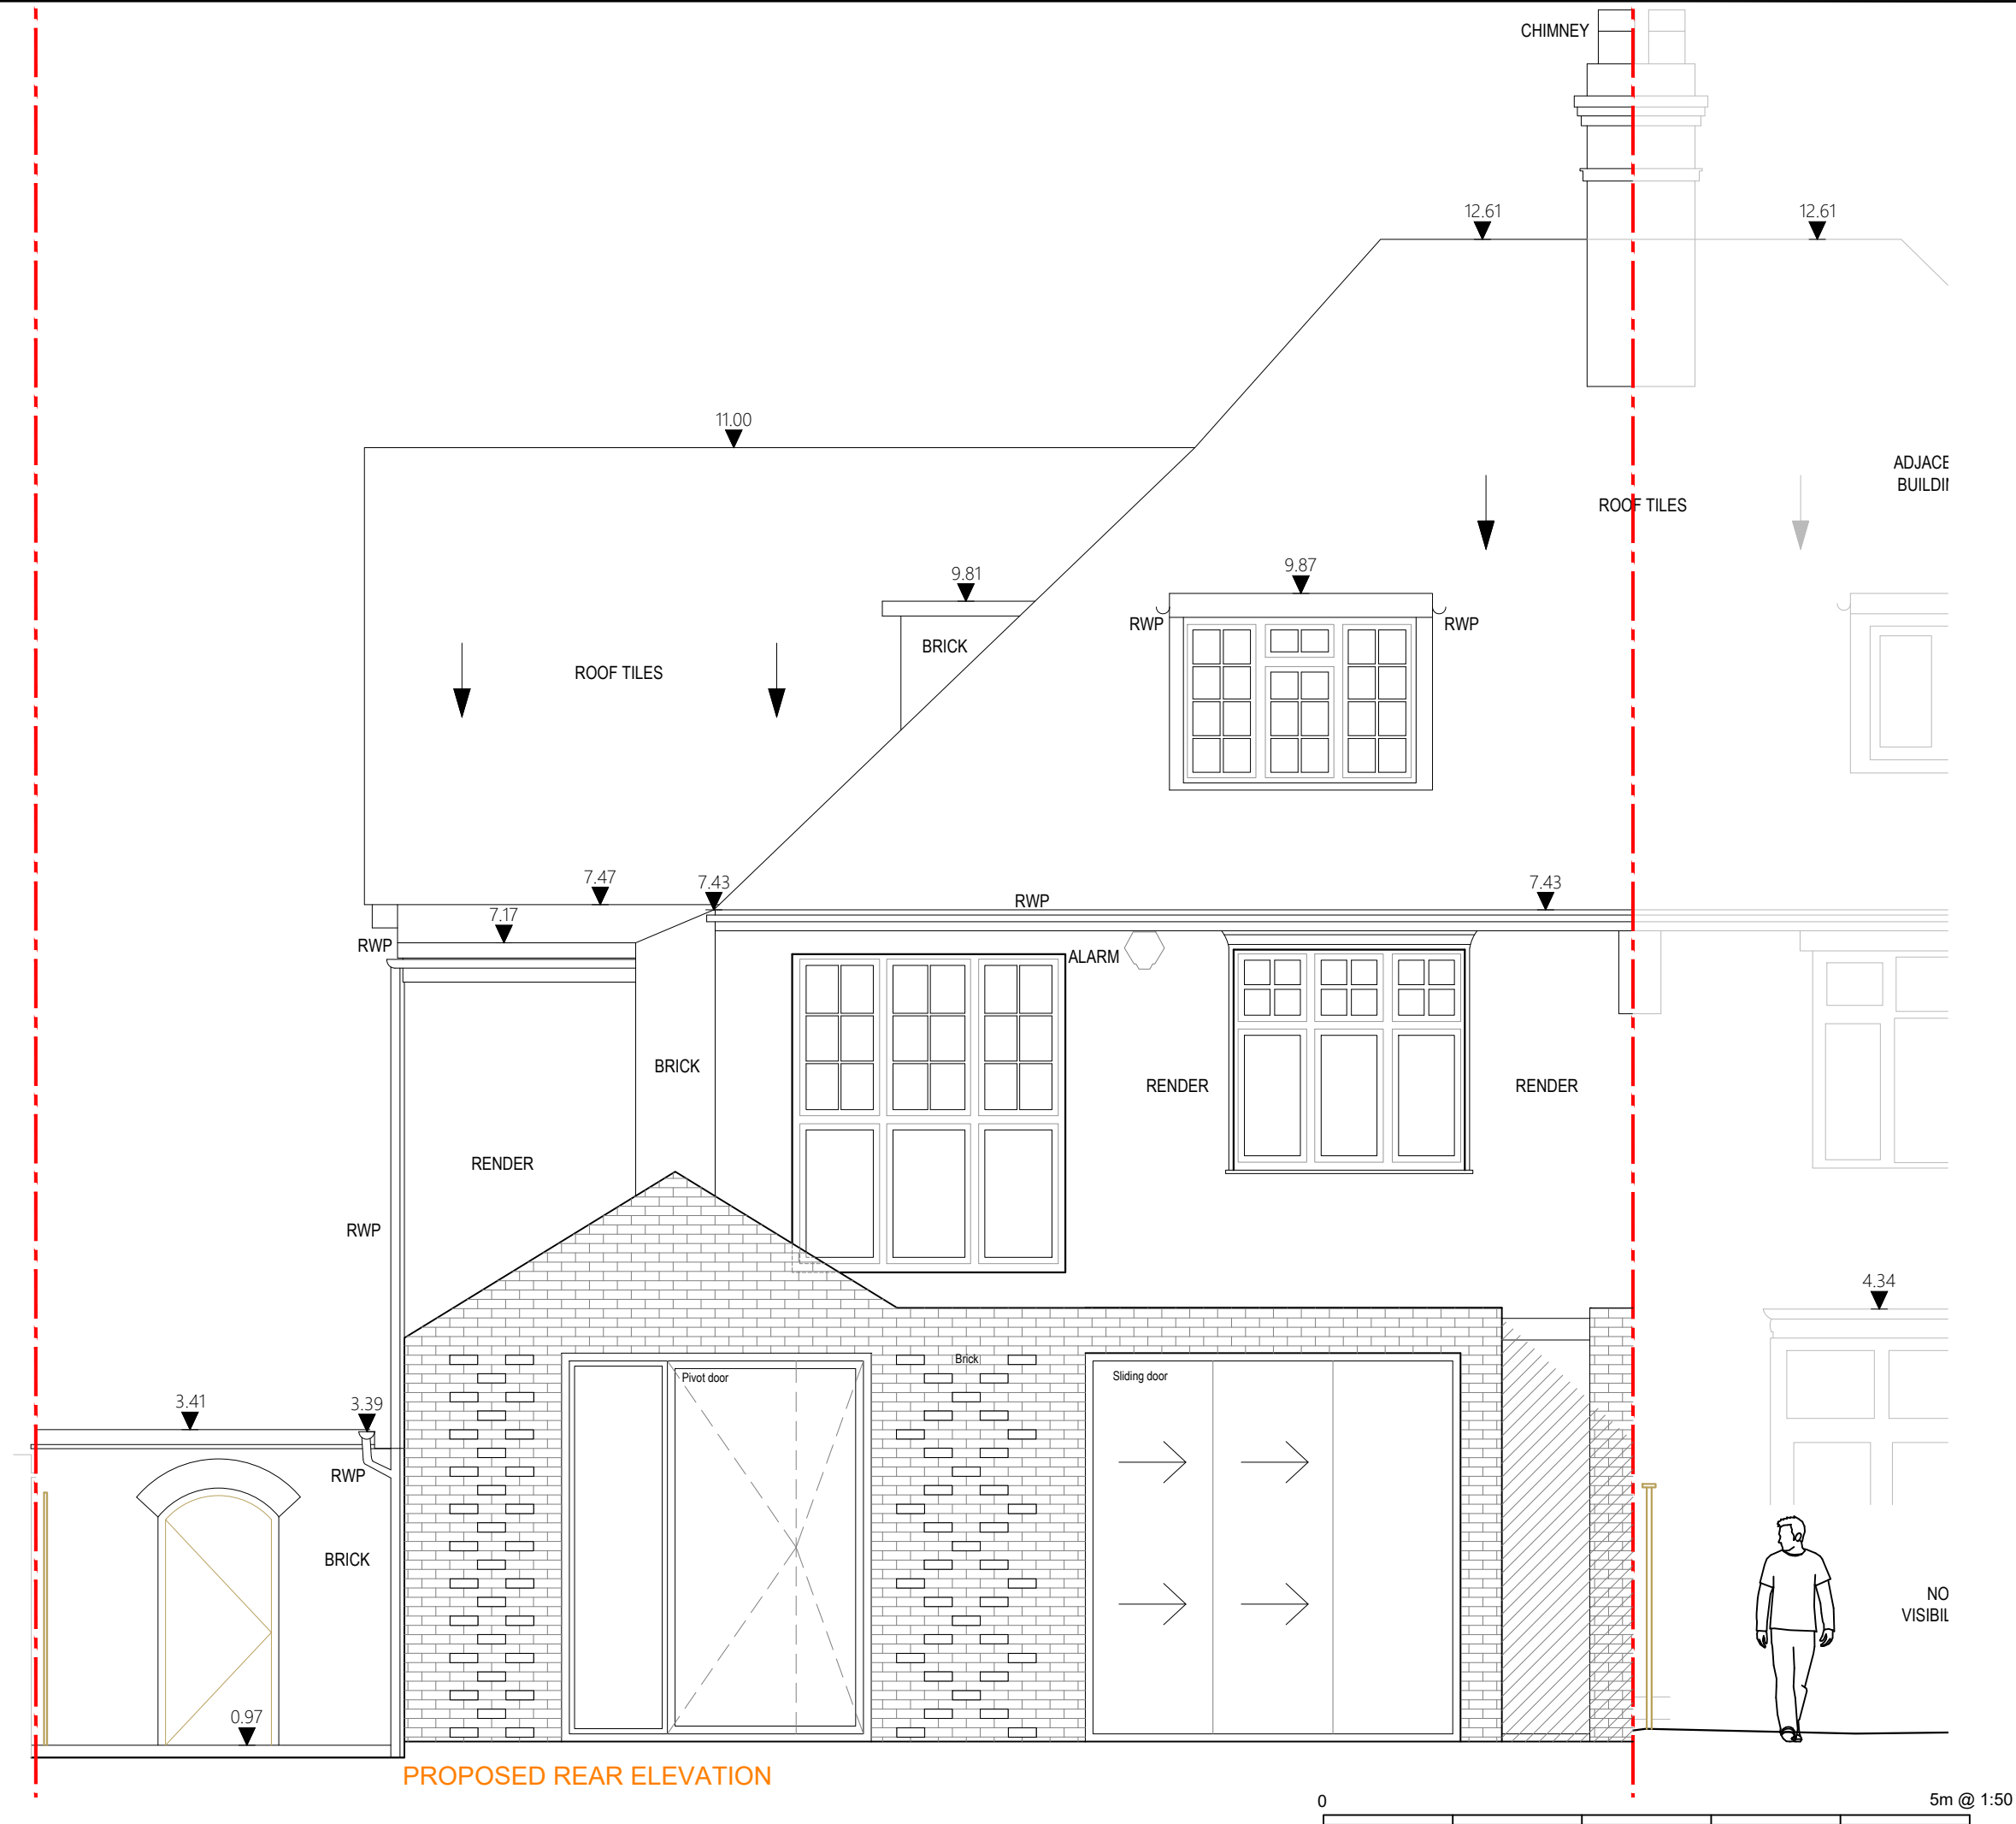

JLArchitecture

Email: James@jlarchitecture.co.uk

Tel: 07763850450

Web: www.jlarchitecture.co.uk

CLIENT

GAYA AND AROORAN

PROJECT

PROPOSED REFURBISHMENT

ADDRESS

36 MURRAY ROAD
NORTHWOOD
LONDON
HA6 2YL

DRAWING

PROPOSED REAR ELEVATION

SCALE

1:50 on A3

DRAWN BY


JL

DRWG NOS.

206

REV

A

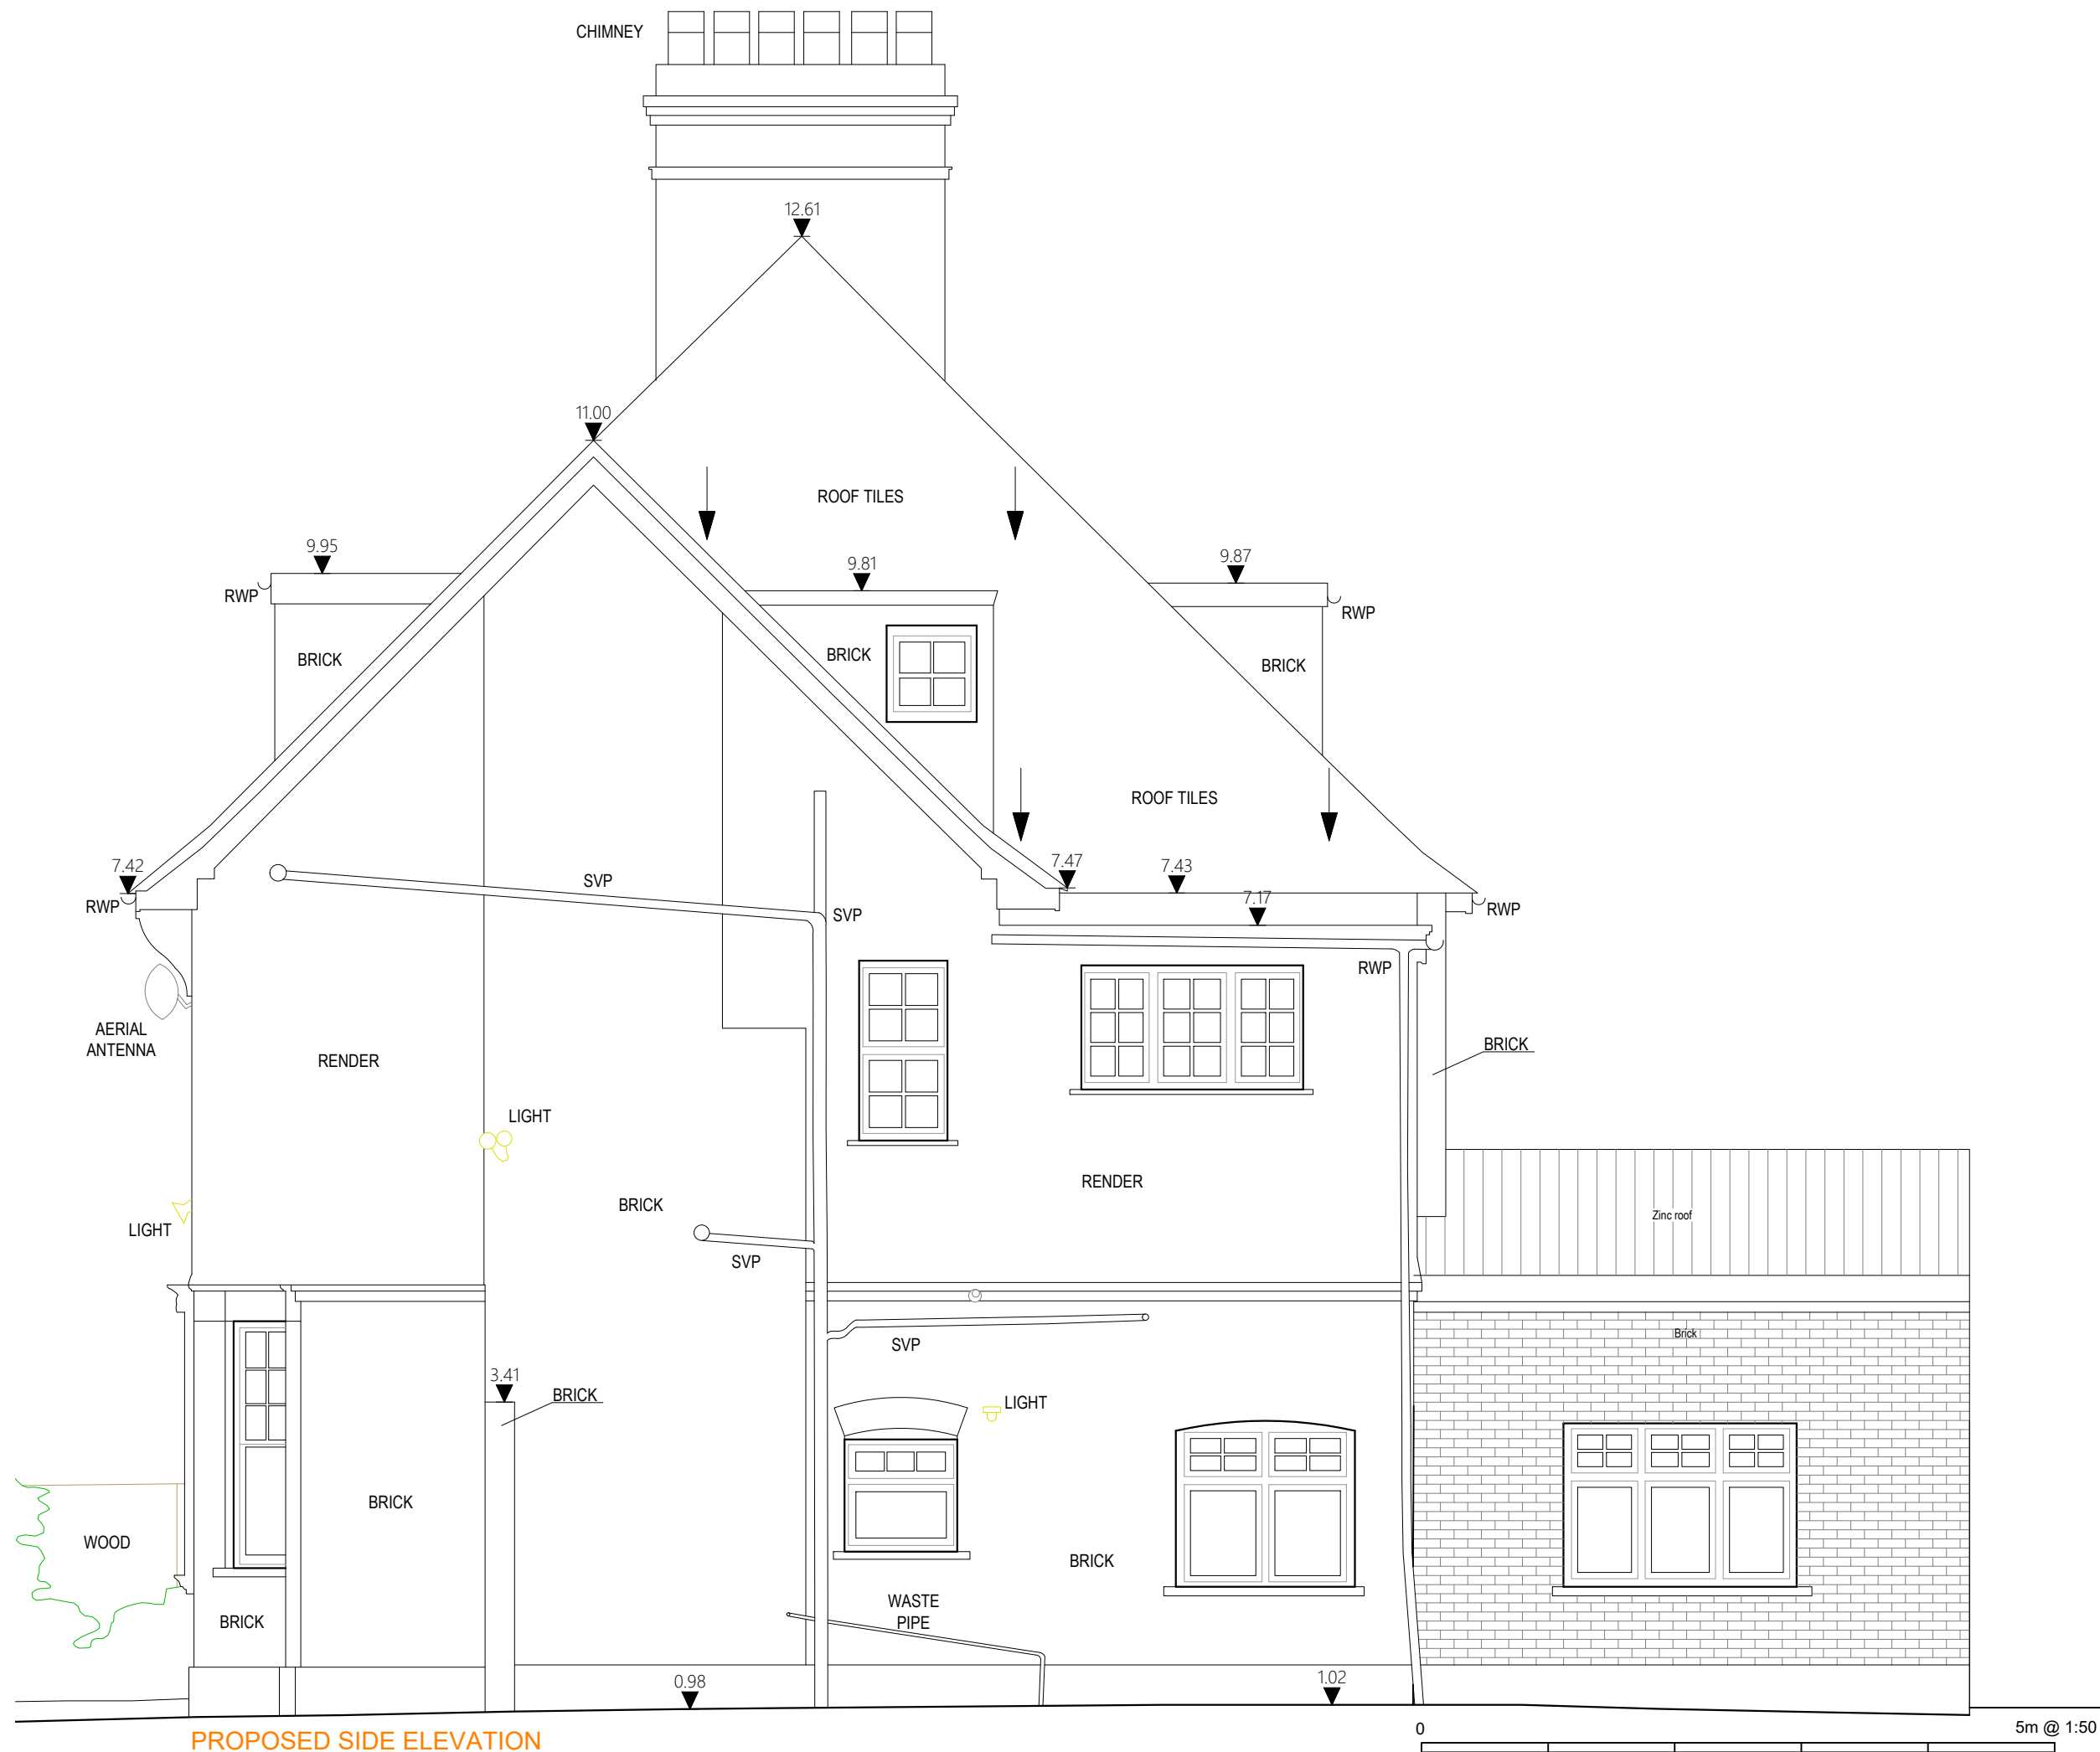

JLArchitecture

Email: James@jlarchitecture.co.uk

Tel: 07763850450

Web: www.jlarchitecture.co.uk

CLIENT

GAYA AND AROORAN

PROJECT

PROPOSED REFURBISHMENT

ADDRESS

36 MURRAY ROAD
NORTHWOOD
LONDON
HA6 2YL

DRAWING

PROPOSED SIDE ELEVATION

SCALE

1:50 on A3

DRAWN BY


JL

DRWG NOS.


207

REV

A

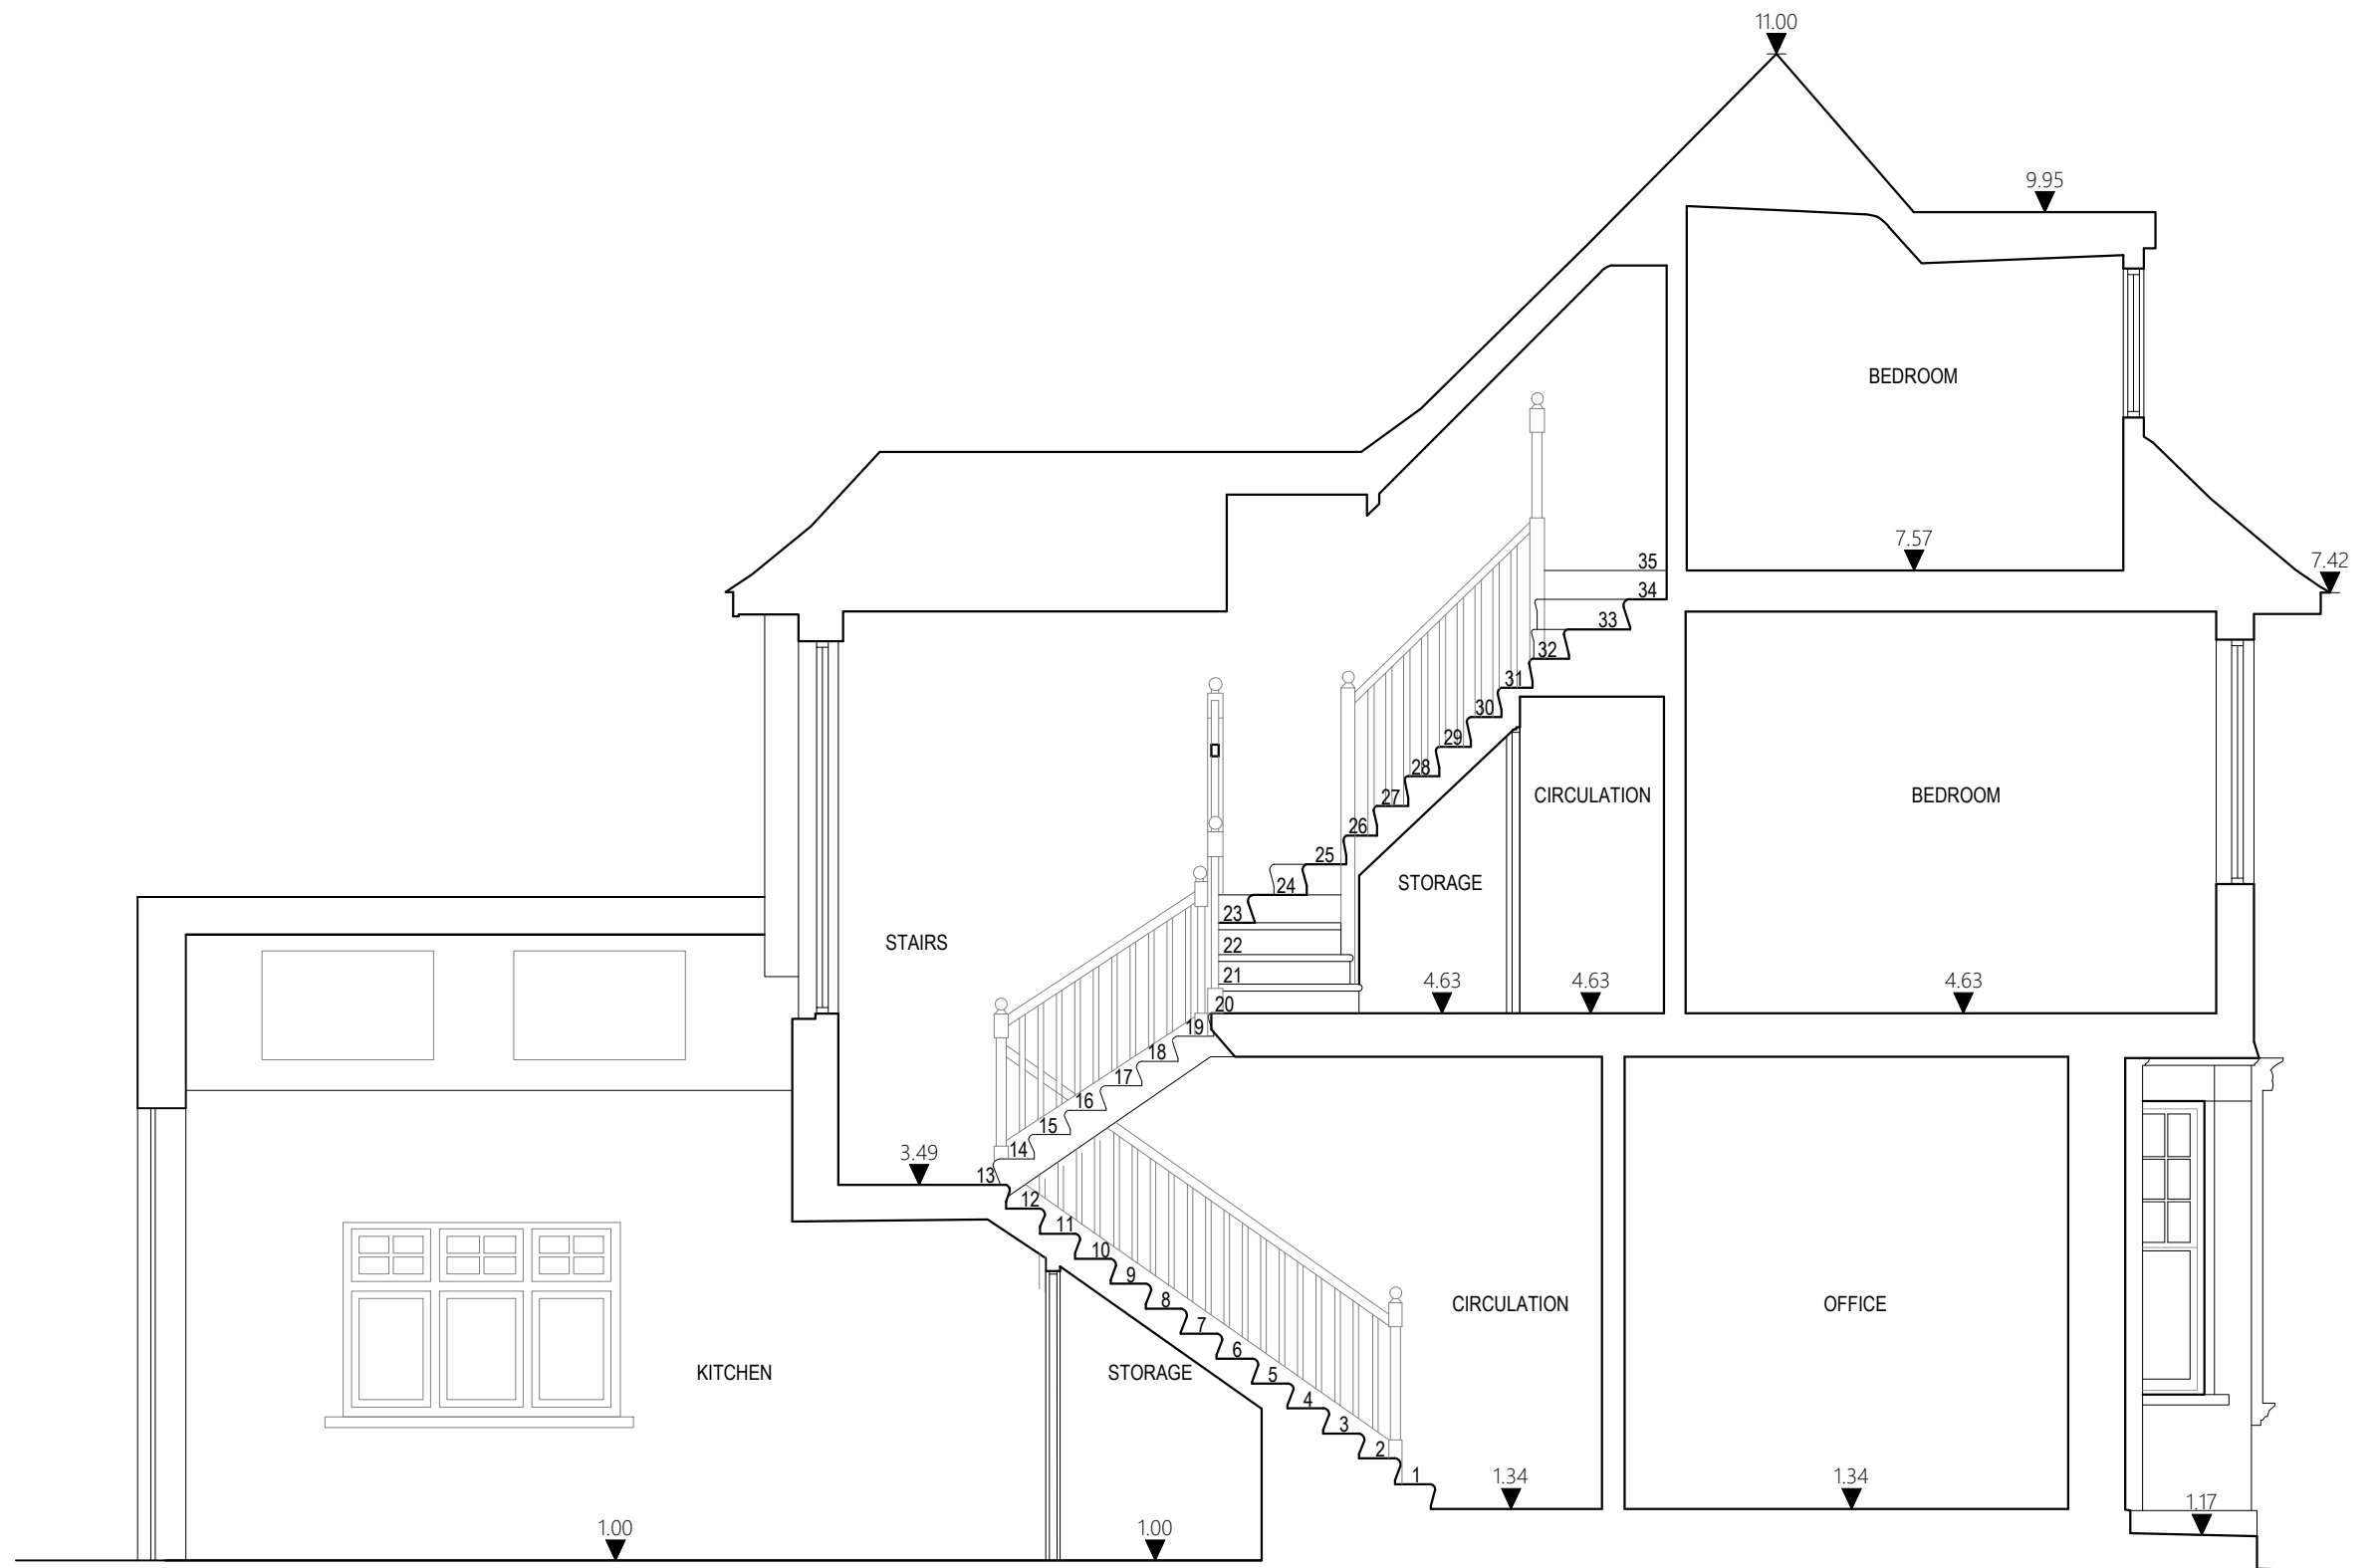

PROPOSED SECTION

 

JLArchitecture

Email: James@jlarchitecture.co.uk

Tel: 07763850450

Web: www.jlarchitecture.co.uk

CLIENT

GAYA AND AROORAN

PROJECT

PROPOSED REFURBISHMENT

ADDRESS

36 MURRAY ROAD
NORTHWOOD
LONDON
HA6 2YL

DRAWING

PROPOSED SECTION

SCALE

1:50 on A3

DRAWN BY	DRWG NOS.	REV
JL	208	A