



22 WOODSTOCK DRIVE

UB 10 REF.

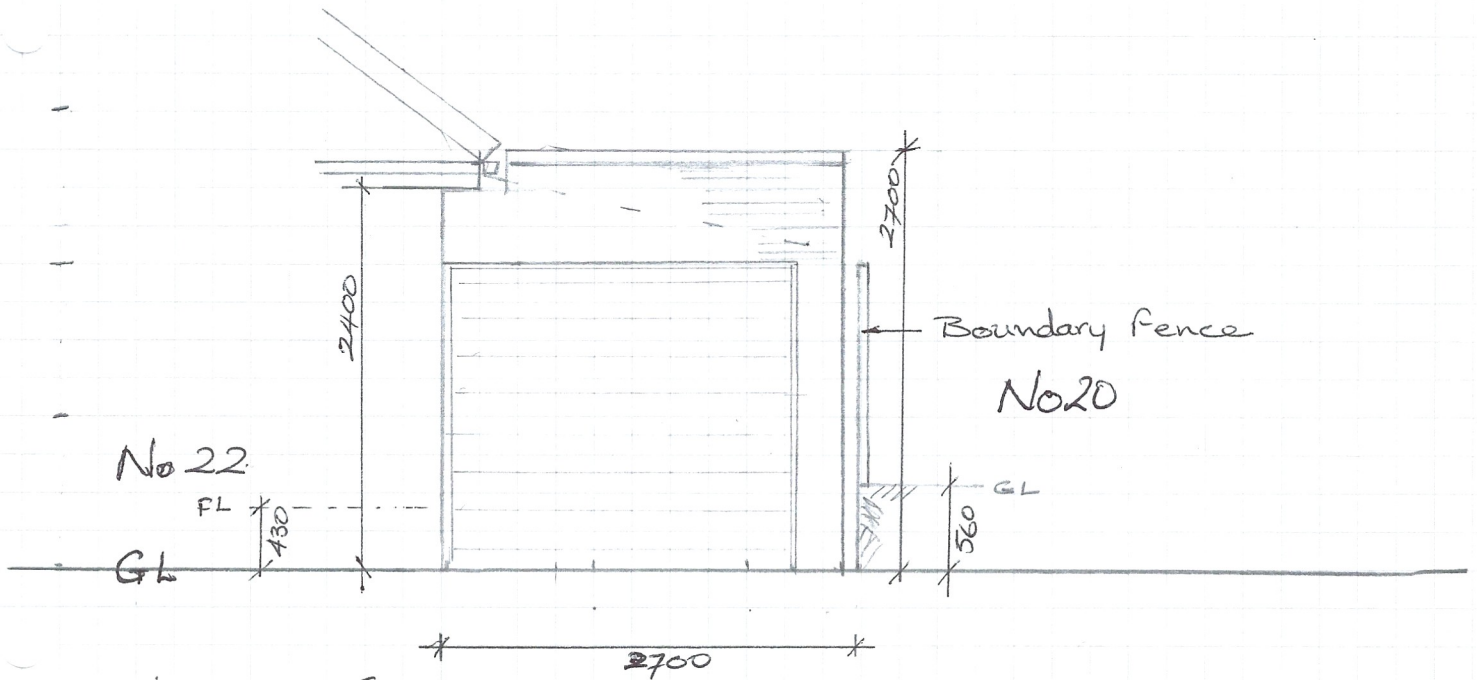

EXISTING GARAGE FRONT ELEVATION

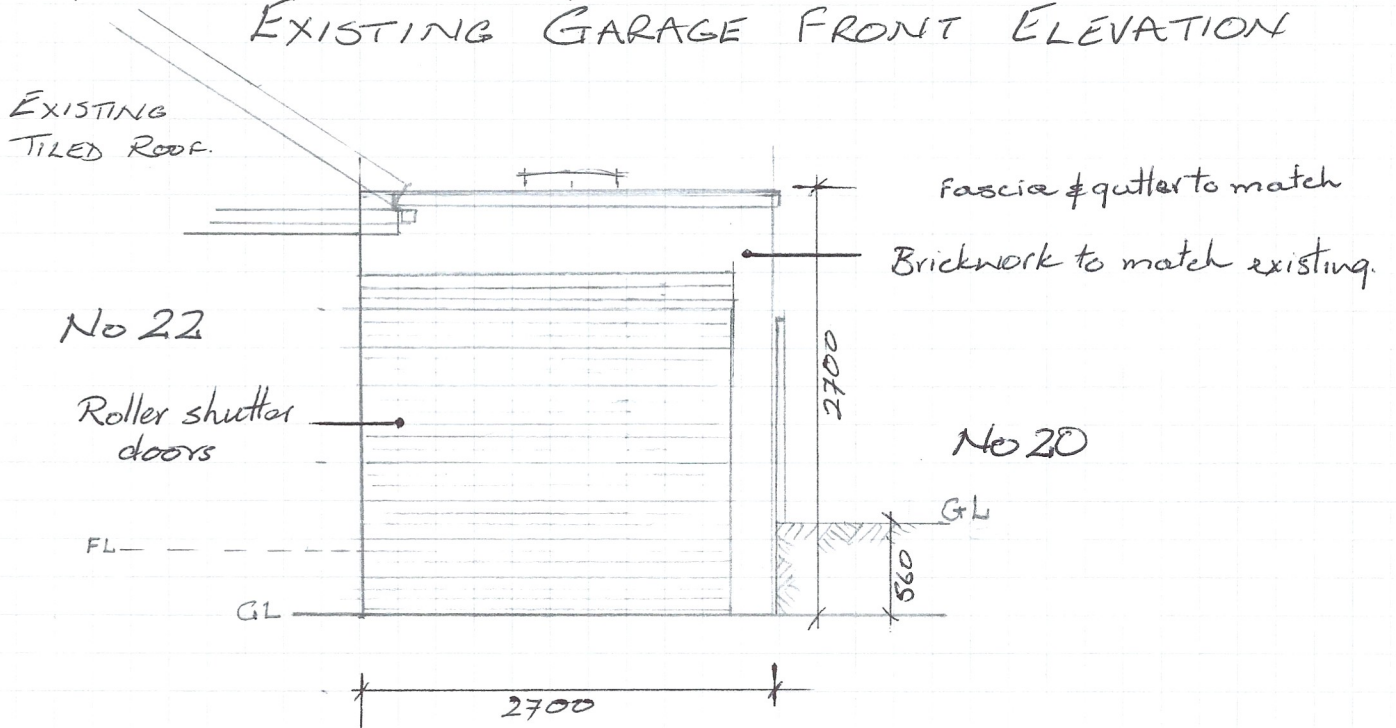

PROPOSED GARAGE FRONT ELEVATION

SCALE 1:50

