

DELTA BRAVO GROUP LTD NOTES:

Proposed plans & alterations have been prepared on the basis of drawings: 4230B0WLS-01 produced by Survey Solutions and provided to Delta Bravo Ltd.

Delta Bravo Ltd accept no liability for the accuracy or completeness of the original drawings. "As-built" must be checked against the drawings prior to any works.


Delta Bravo Group Ltd copyright. This drawing shall not be reproduced without express written permission from DBG.

Delta Bravo Group accept no responsibility or liability for drawing alterations carried out by others and have not checked such alterations.

This drawing shall not be scaled to ascertain any dimensions.

Asbestos survey required prior to commencement.

Contractor/Structural Engineer to confirm load bearing walls.

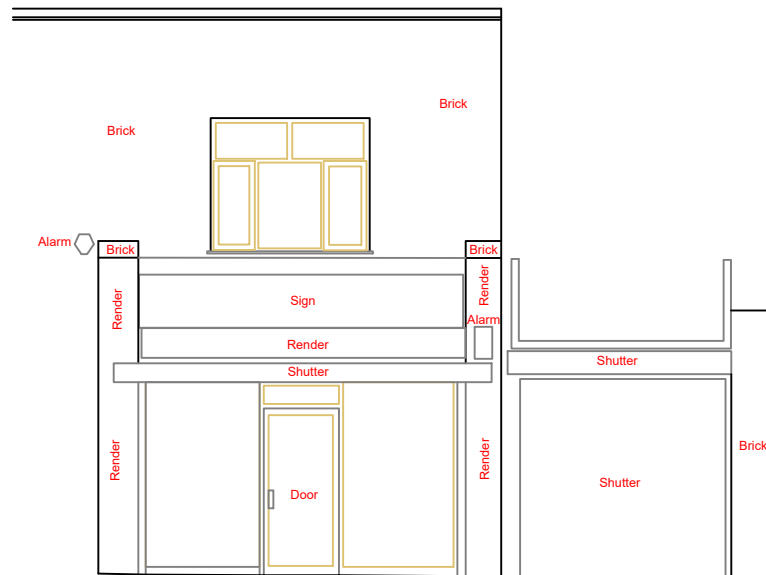


EXISTING SHOPFRONT ELEVATION

Scale 1:25 @A1 / 1:50@A3



PHOTO EXISTING - SHOPFRONT ELEVATION

 [illegible]

NOTES:

CONTRACTORS MUST VERIFY ALL DIMENSIONS ON SITE BEFORE
COMMENCEMENT OF ANY WORK OR PREPARING
MANUFACTURING DRAWINGS

ANY DISCREPANCIES ON THIS DRAWING ARE TO BE
NOTIFIED TO THE DESIGNER IMMEDIATELY

**DELTABRAVO LIMITED**

DESIGN • CONSTRUCTION • SHOPFITTING • PROJECT MANAGEMENT

Academy House
London Road
Camberley
Surrey
GU15 3HL

CLIENT
T4-Tea Sense

PROJECT
42a Station Road,
HAYES, UB3 4DD

TITLE
EXISTING ELEVATION

SCALE @ A1

1:50/ 1:25 @A3

DRAWN BY

19.07.22

DRAWING No

DB551-ADV-01

REVISION

