





**PROPOSED SHOPFRONT ELEVATION**  
01 Scale 1:25 @A1 / 1:50 @A3

SIGNAGE S1 : Fascia Signage  
Internally Illuminated "T4" logo

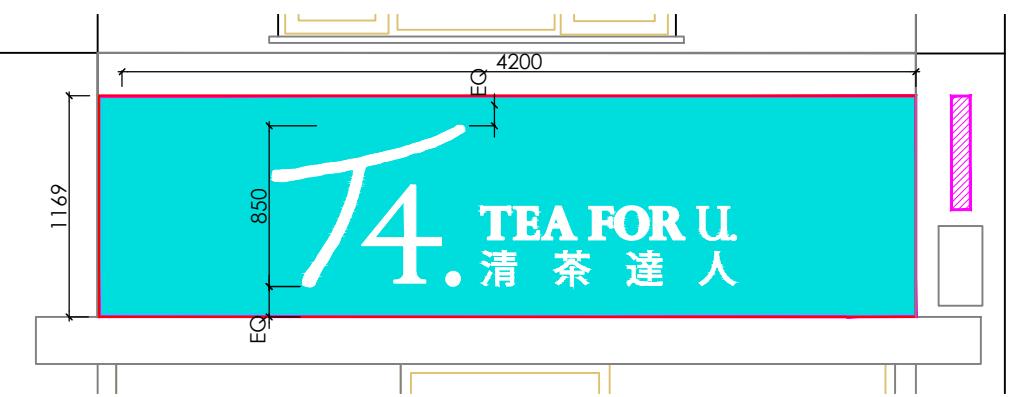

**S1 INTERNALLY ILLUMINATED FASCIA SIGN**  
Scale 1:20 @A1 / 1:40 @A3

- 1No flat aluminium fascia box with 60mm folded returns finished in Pantone 3265C
- Fascia signage to be secret fixed back to new ply backround - full details TBC by signage manufacturer. All fixings to be hidden.
- Internally illuminated 'T4' individual built up letters in white acrylic face. 60 mm projection.
- laser cut "taiwan text" white acrylic internally illuminated flush finish.
- LED lights with maximum luminance 200 candelas/m<sup>2</sup>.
- Sub-Contractor to ensure even illumination with no diodes visible.
- All cabling and Fixing details to be concealed.
- All finishes to be sealed and weathered.
- All dimension TBC on site by signage specialist prior to manufacture.

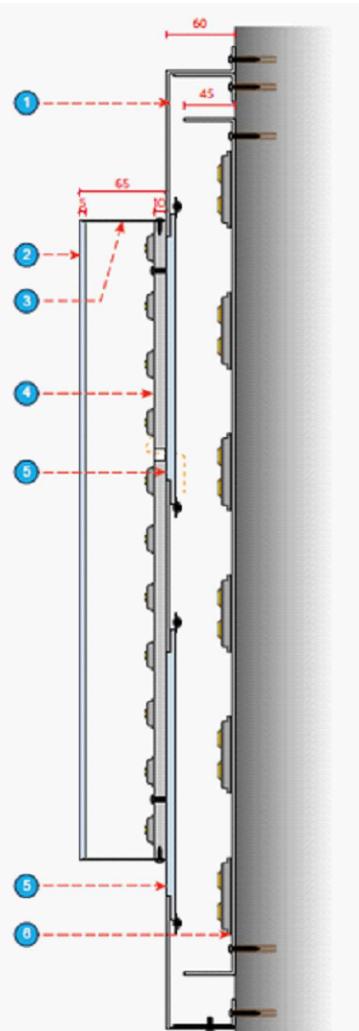


- 1 2.5mm thick alu' pan sprayed to match Pantone 3265 matt finish.
- 2 5mm thick opal 1TL2 perspex with step rebate to rear for returns.
- 3 White faced aluminium returns bonded to perspex faces.
- 4 10mm thick foamex backtrays housing white optilux 35 6500k led's not to exceed 200 c/m<sup>2</sup>.
- 5 5mm thick opal 1TL2 perspex sub-text to sit flush in panel.
- 6 White faced aluminium lightray housing white 6500k optilux 70 led's

SECTION VIEW 1-2



INDICATIVE VISUAL - NTS

**DELTA BRAVO GROUP LTD NOTES:**  
Proposed plans & elevations have been prepared on the basis of drawings: 42030BWL5-01 produced by Survey Solutions and provided to Delta Bravo Ltd.  
Delta Bravo Ltd accept no liability for the accuracy or completeness of the original drawings. "As-built" unit must be checked against the drawings prior to any works.  
Delta Bravo Group Ltd copyright. This drawing shall not be reproduced without express written permission from DBG.  
Delta Bravo accept no responsibility or liability for drawing alterations carried out by others and have not checked such alterations.  
This drawing shall not be scaled to ascertain any dimensions.  
Asbestos survey required prior to commencement.  
Contractor/Structural Engineer to confirm load bearing walls.

 

0	1	2	3	4	5m			
scale								
REV AMENDMENT DATE								
NOTES: CONTRACTORS MUST VERIFY ALL DIMENSIONS ON SITE BEFORE COMMENCEMENT OF ANY WORK OR PREPARING MANUFACTURING DRAWINGS ANY DISCREPANCIES ON THIS DRAWING ARE TO BE NOTIFIED TO THE DESIGNER IMMEDIATELY								
 <b>DELTA BRAVO LIMITED</b> <small>DESIGN • CONSTRUCTION • SHOPFITTING • PROJECT MANAGEMENT</small> <small>Academy House London Road Camberley Surrey GU15 3HL</small>								
CLIENT T4-Tea Sense								
PROJECT 42a Station Road, HAYES, UB3 4DD								
TITLE PROPOSED FASCIA SIGN								
SCALE @ A1 1:25 : 1:50 @A3	DRAWN BY MW	DATE 19.07.22						
DRAWING No DB551-ADV-03								
REVISION								