


### 01 PROPOSED SHOPFRONT ELEVATION

Scale 1:25 @A1 / 1:50 @A3

4329  
600  
600  
3386

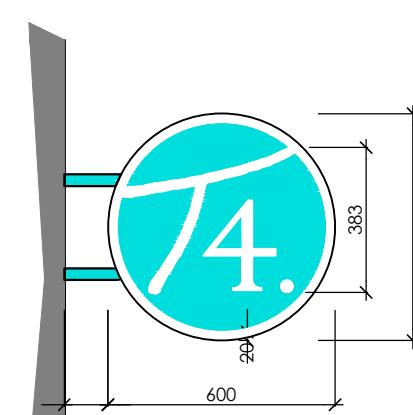


### S2 PROJECTING SIGN

INTERNALLY ILLUMINATED PROJECTING SIGN

Scale 1:10 @A1 / 1:20 @A3

- Double sided projecting sign.
- Project sign case constructed from folded 125mm extruded aluminium panels with one edge removable. Internal steel support carcass.
- Faces constructed from 5mm opal acrylic with vinyl applied graphics.
- Internally illuminated with LED module. Maximum luminance 200 candelas/m<sup>2</sup>.
- Bracket welded to circular support arms.
- Hanging bracket all finished in Pantone 3265C
- All cabling and Fixing details to be concealed.
- All finishes to be sealed and weathered.

- 1 5mm thick opal 1TL2 perspex with step rebate to rear for returns, with Pantone 3265 matt aluminium returns bonded to perspex faces.
- 2 3mm thick inner carcass.
- 3 2mm thick alu' sprayed Pantone 3265 matt applied to face of perspex panel.
- 4 White faced alu' housing white optilux 35 6500k led's not to exceed 200 c/m<sup>2</sup>.
- 5 5mm thick alu' fixing plate with 125mm projecting stand-offs.

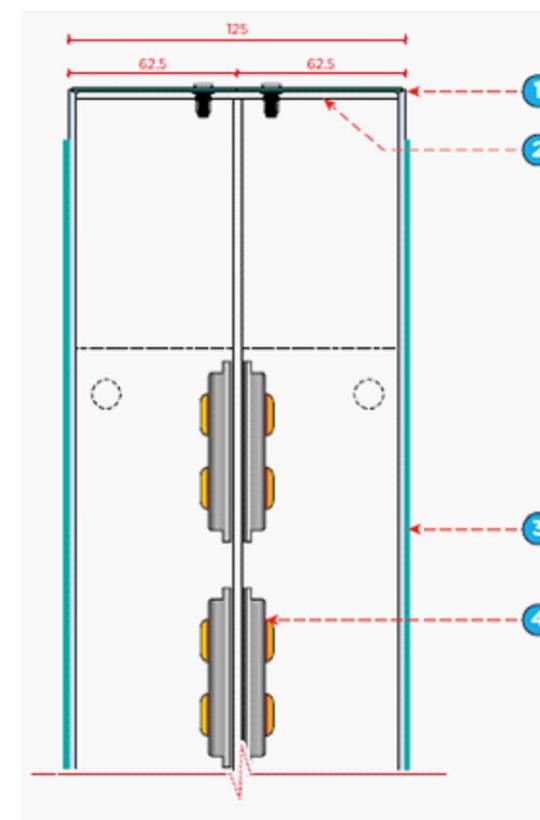

**DELTA BRAVO GROUP LTD NOTES:**  
Proposed plans & elevations have been prepared on the basis of drawings: 42030BWL-S-01 produced by Survey Solutions and provided to Delta Bravo Ltd.  
Delta Bravo Ltd accept no liability for the accuracy or completeness of the original drawings. "As-built" unit must be checked against the drawings prior to any works.  
Delta Bravo Group Ltd copyright. This drawing shall not be reproduced without express written permission from DBG.  
Delta Bravo accept no responsibility or liability for drawing alterations carried out by others and have not checked such alterations.  
This drawing shall not be scaled to ascertain any dimensions.  
Asbestos survey required prior to commencement.  
Contractor/Structural Engineer to confirm load bearing walls.

0	1	2	3	4	5m
scale					
REV	AMENDMENT				DATE
NOTES: CONTRACTORS MUST VERIFY ALL DIMENSIONS ON SITE BEFORE COMMENCEMENT OF ANY WORK OR PREPARING MANUFACTURING DRAWINGS ANY DISCREPANCIES ON THIS DRAWING ARE TO BE NOTIFIED TO THE DESIGNER IMMEDIATELY					
 <b>DELTA BRAVO LIMITED</b> <small>DESIGN • CONSTRUCTION • SHOPFITTING • PROJECT MANAGEMENT</small> <small>Academy House London Road Camberley Surrey GU15 3HL</small>					
CLIENT	T4-Tea Sense				
PROJECT	42a Station Road, HAYES, UB3 4DD				
TITLE	PROPOSED PROJECTING SIGN				
SCALE @ A1	DRAWN BY	DATE			
1:25 / 1:50 @A3	MW	19.07.22			
DRAWING No	REVISION				
DB551-ADV-04					