



01 PROPOSED SHOPFRONT ELEVATION

Scale 1:50 @ A1

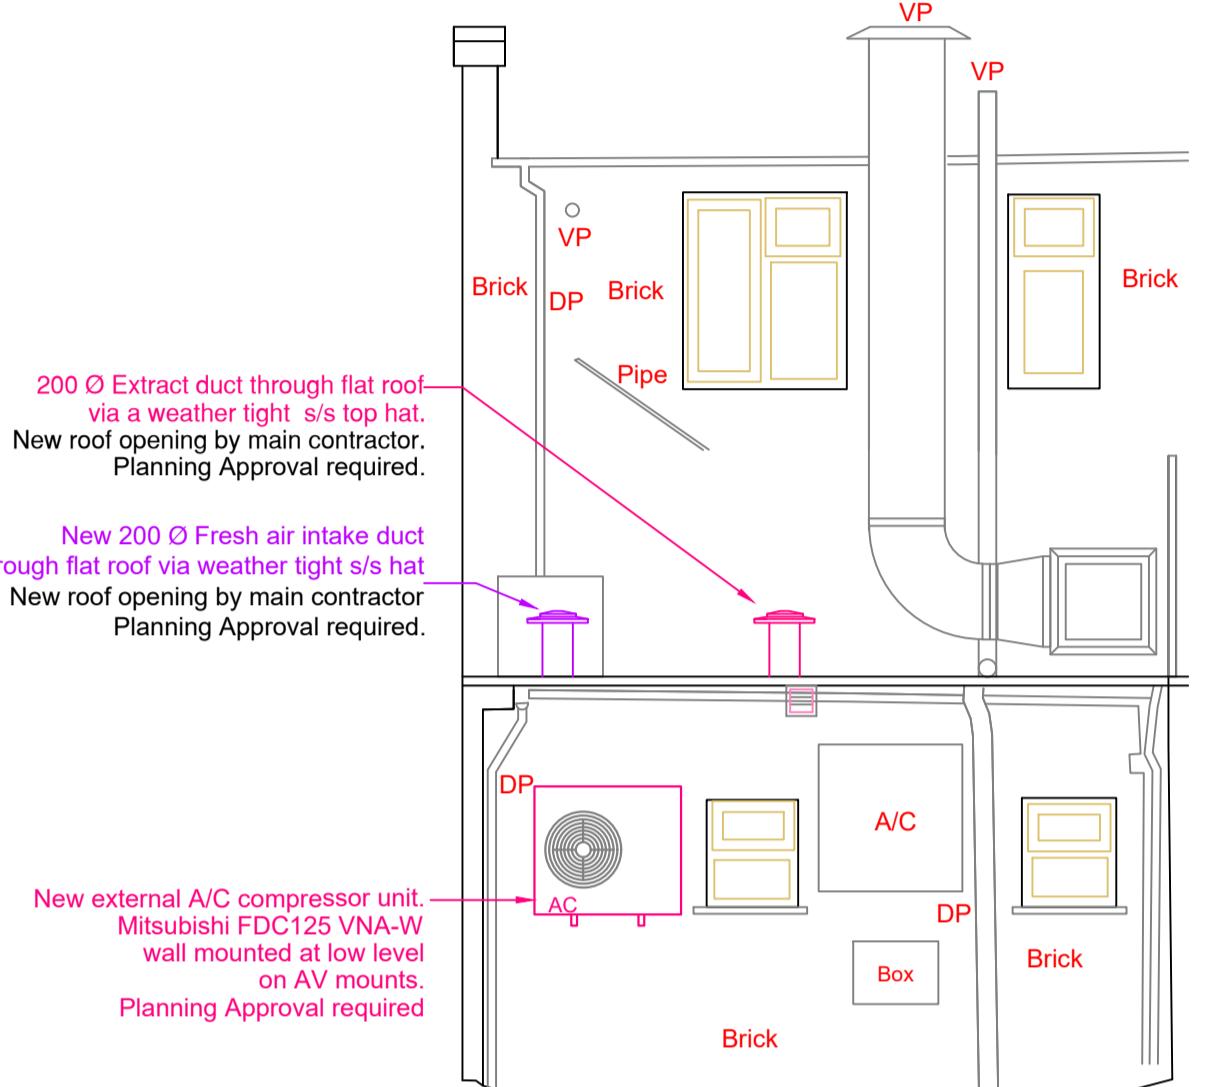


02 PROPOSED REAR ELEVATION

Scale 1:50 @ A1

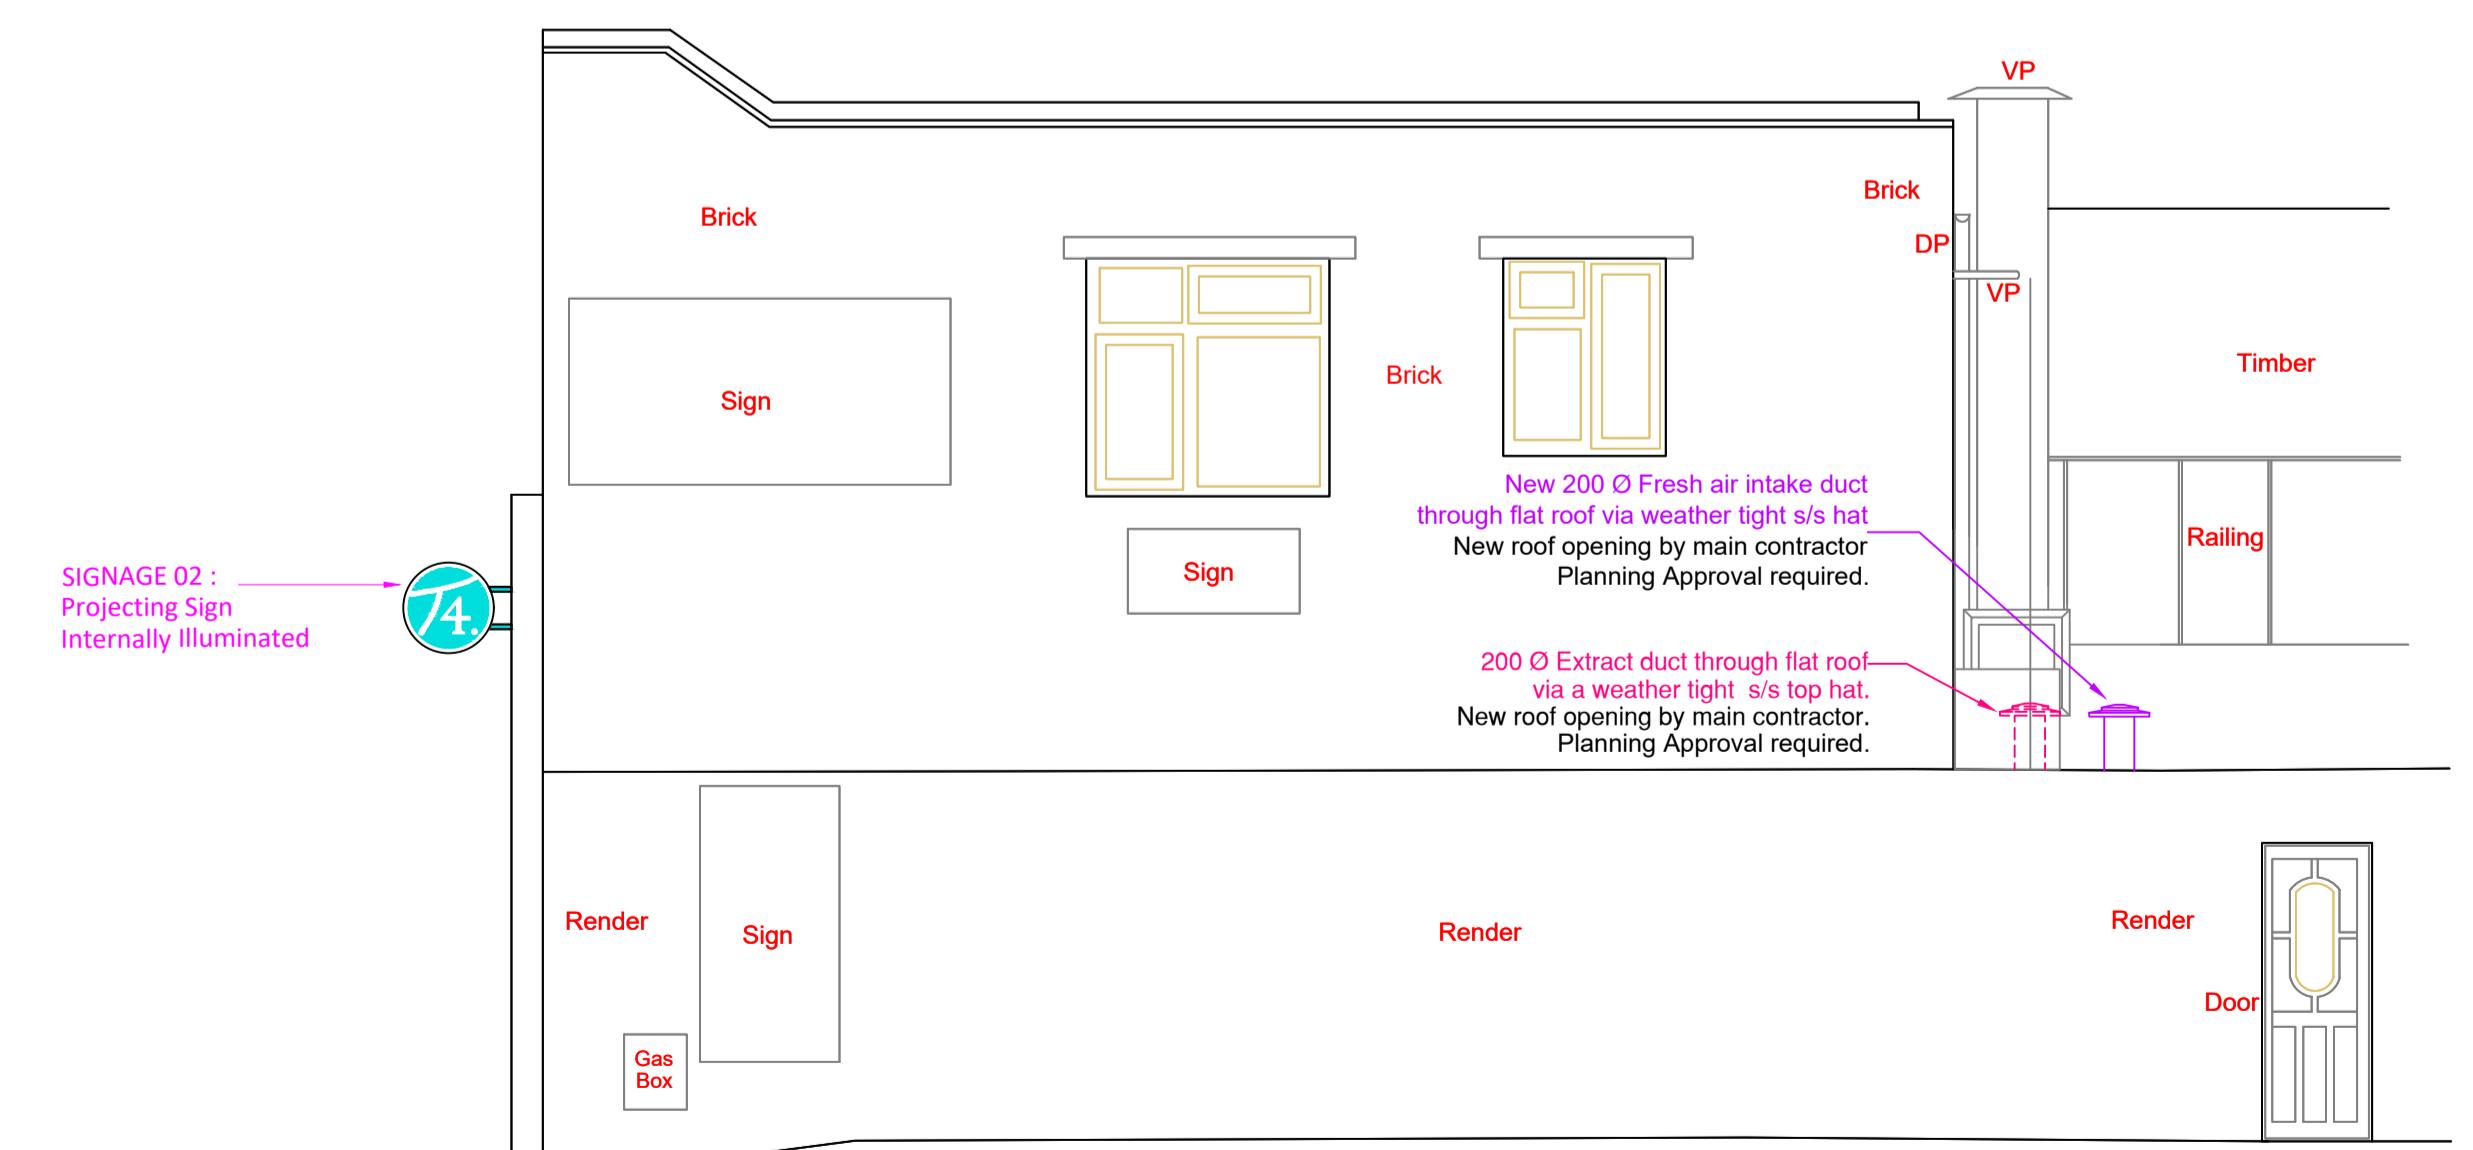

03 PROPOSED SIDE ELEVATION

Scale 1:50 @ A1

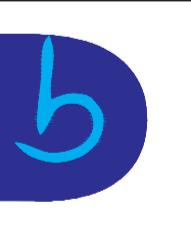A	AC compressor details as conf by Versan.	04.08.22
REV	AMENDMENT	DATE
NOTES: CONTRACTORS MUST VERIFY ALL DIMENSIONS ON SITE BEFORE COMMENCEMENT OF ANY WORK OR PREPARING MANUFACTURING DRAWINGS ANY DISCREPANCIES ON THIS DRAWING ARE TO BE NOTIFIED TO THE DESIGNER IMMEDIATELY		
 DELTABRAVO LIMITED <small>DESIGN • CONSTRUCTION • SHOPFITTING • PROJECT MANAGEMENT</small> <small>Academy House London Road Camberley Surrey GU15 3HL</small>		
CLIENT T4-Tea Sense		
PROJECT 42a Station Road, HAYES, UB3 4DD		
TITLE PROPOSED ELEVATIONS		
SCALE @ A1	DRAWN BY	DATE
1:50	MW	12.07.22
DRAWING No		REVISION
DB551-EL06		A