


01 EXISTING SHOPFRONT ELEVATION

Scale 1:25 @ A1

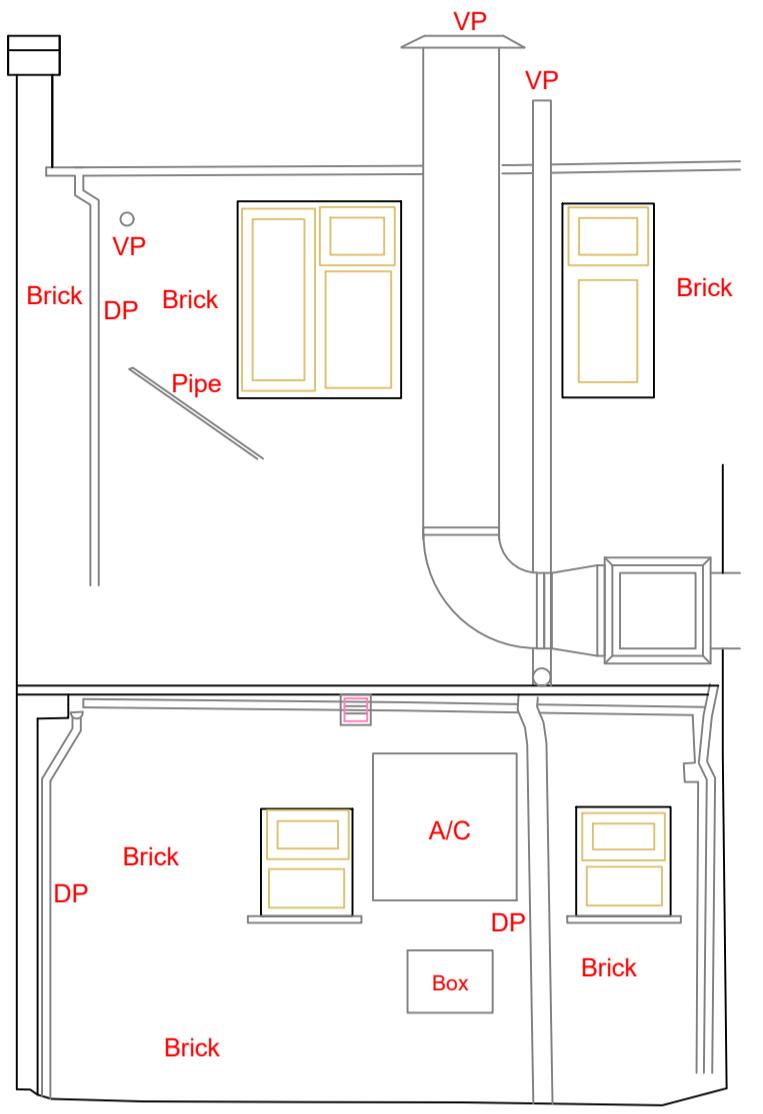

02 EXISTING REAR ELEVATION


Scale 1:25 @ A1

0 1 2 3 4 5m
scale



03 EXISTING SIDE ELEVATION

Scale 1:25 @ A1

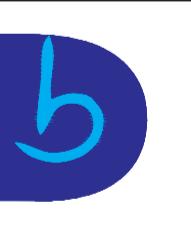REV	AMENDMENT	DATE
NOTES: CONTRACTORS MUST VERIFY ALL DIMENSIONS ON SITE BEFORE COMMENCEMENT OF ANY WORK OR PREPARING MANUFACTURING DRAWINGS ANY DISCREPANCIES ON THIS DRAWING ARE TO BE NOTIFIED TO THE DESIGNER IMMEDIATELY		
 DELTA BRAVO LIMITED <small>DESIGN • CONSTRUCTION • SHOPFITTING • PROJECT MANAGEMENT</small> Academy House London Road Camberley Surrey GU15 3HL		
CLIENT T4-Tea Sense		
PROJECT 42a Station Road, HAYES, UB3 4DD		
TITLE EXISTING ELEVATIONS		
SCALE @ A1 1:50	DRAWN BY MW	DATE 09.06.22
DRAWING No DB551-EX02		REVISION