


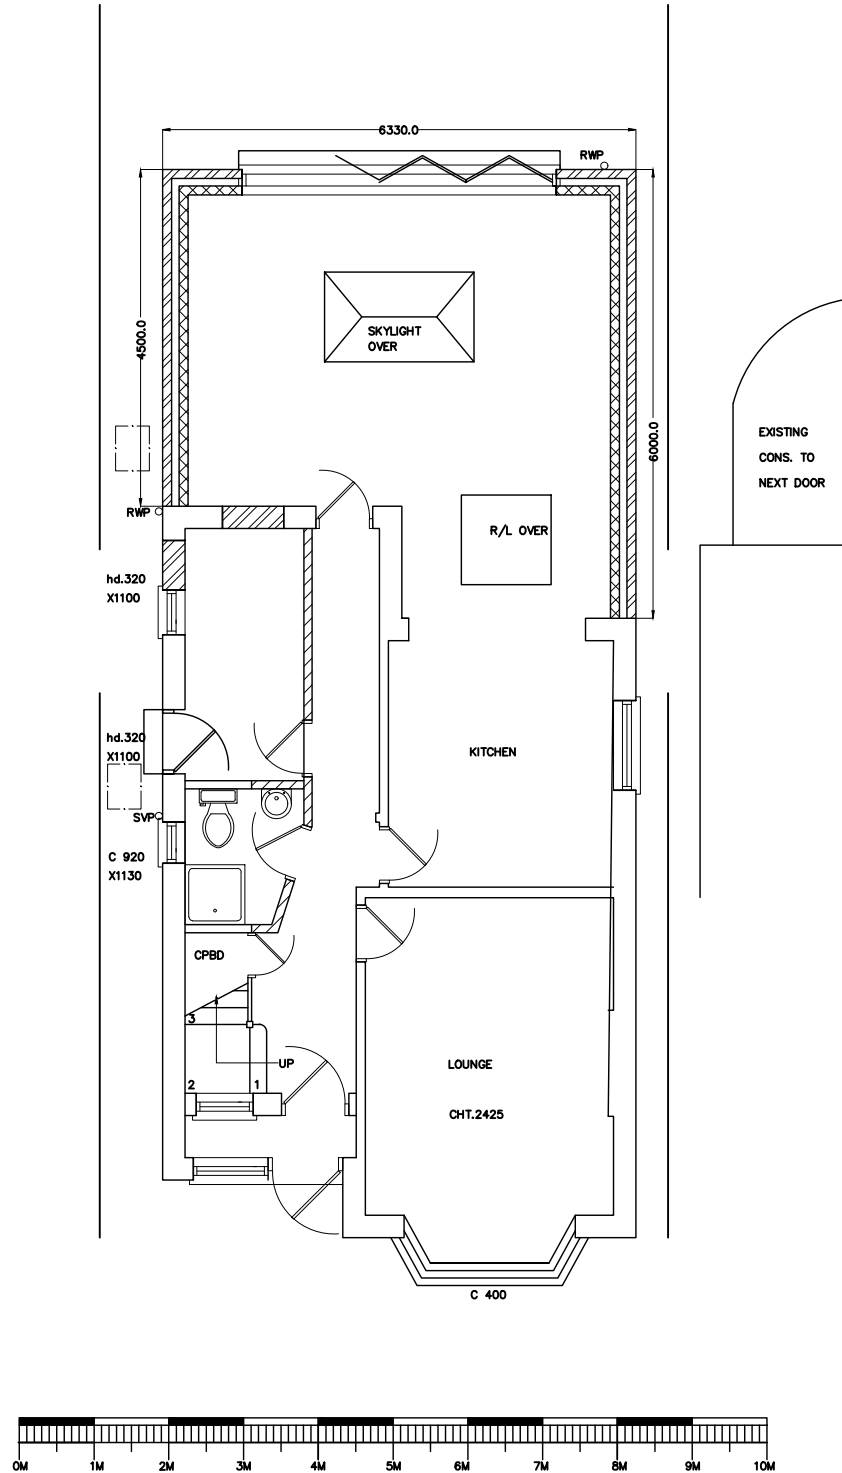

Client:		
Project 21 LONG LANE ICKENHAM UB10 8QU		
Title PROPOSED GROUND FLOOR PLANS		
Scale	1: 100@A3	
Date	09.01.25	
Drawn by	JR	
Checked by		
Drawing No.	OP-002-03	Revision —