

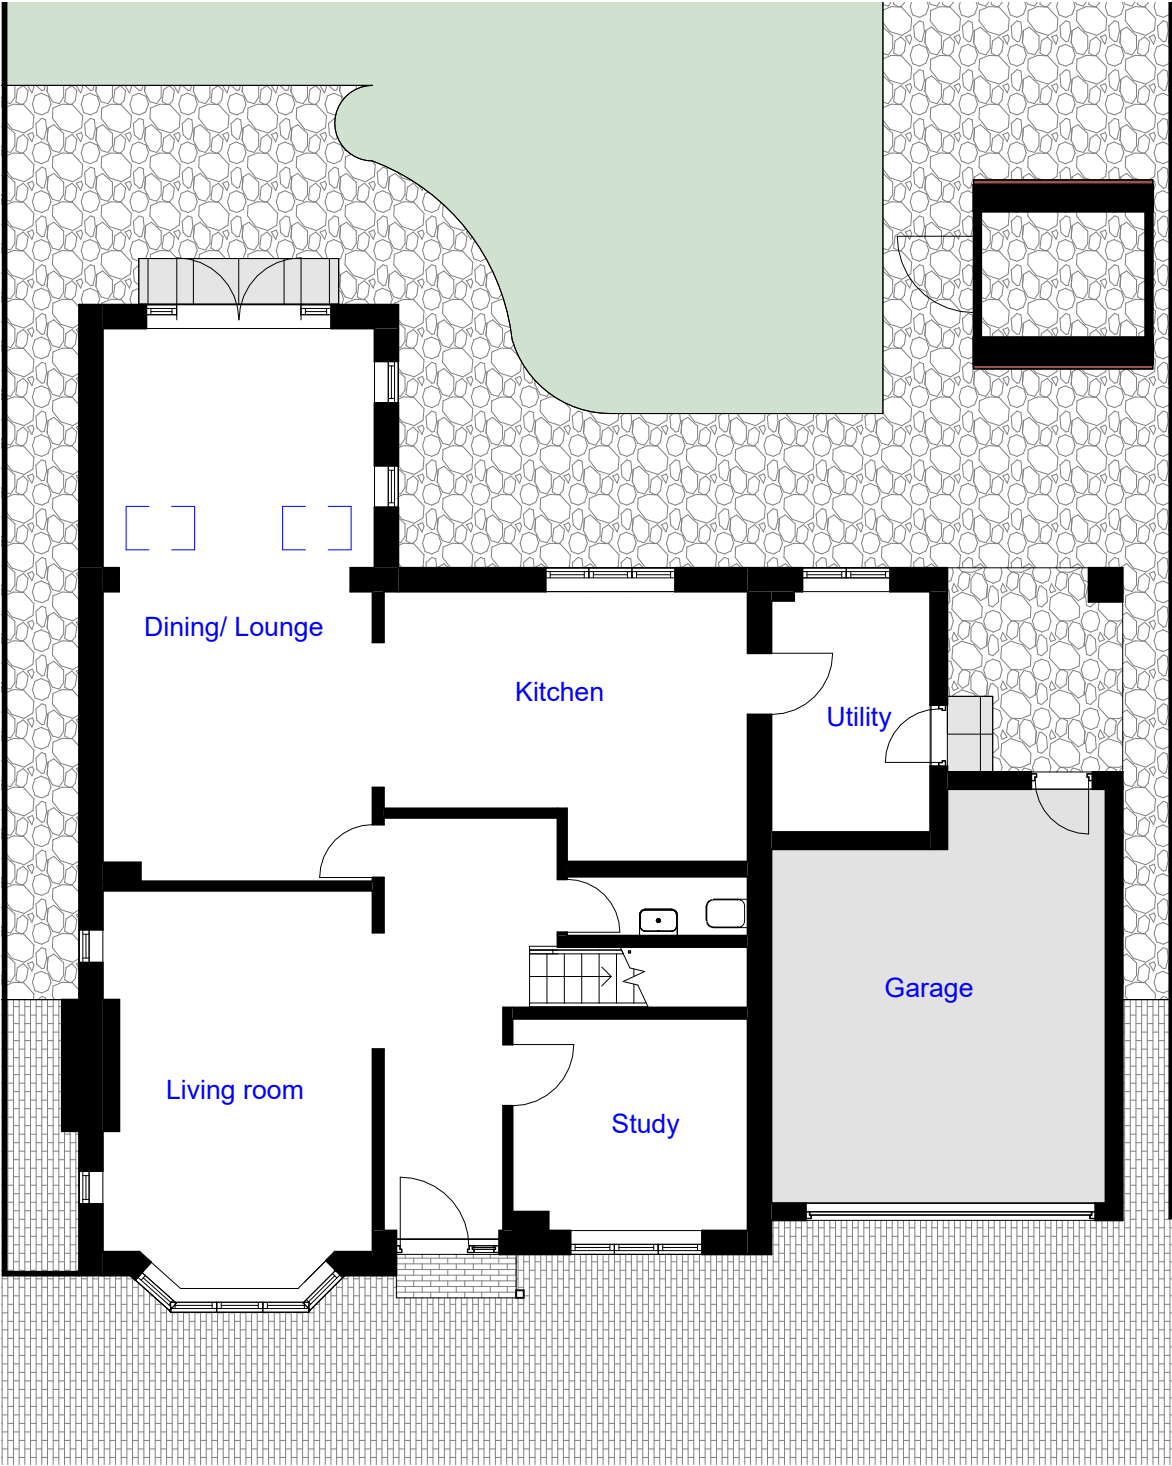


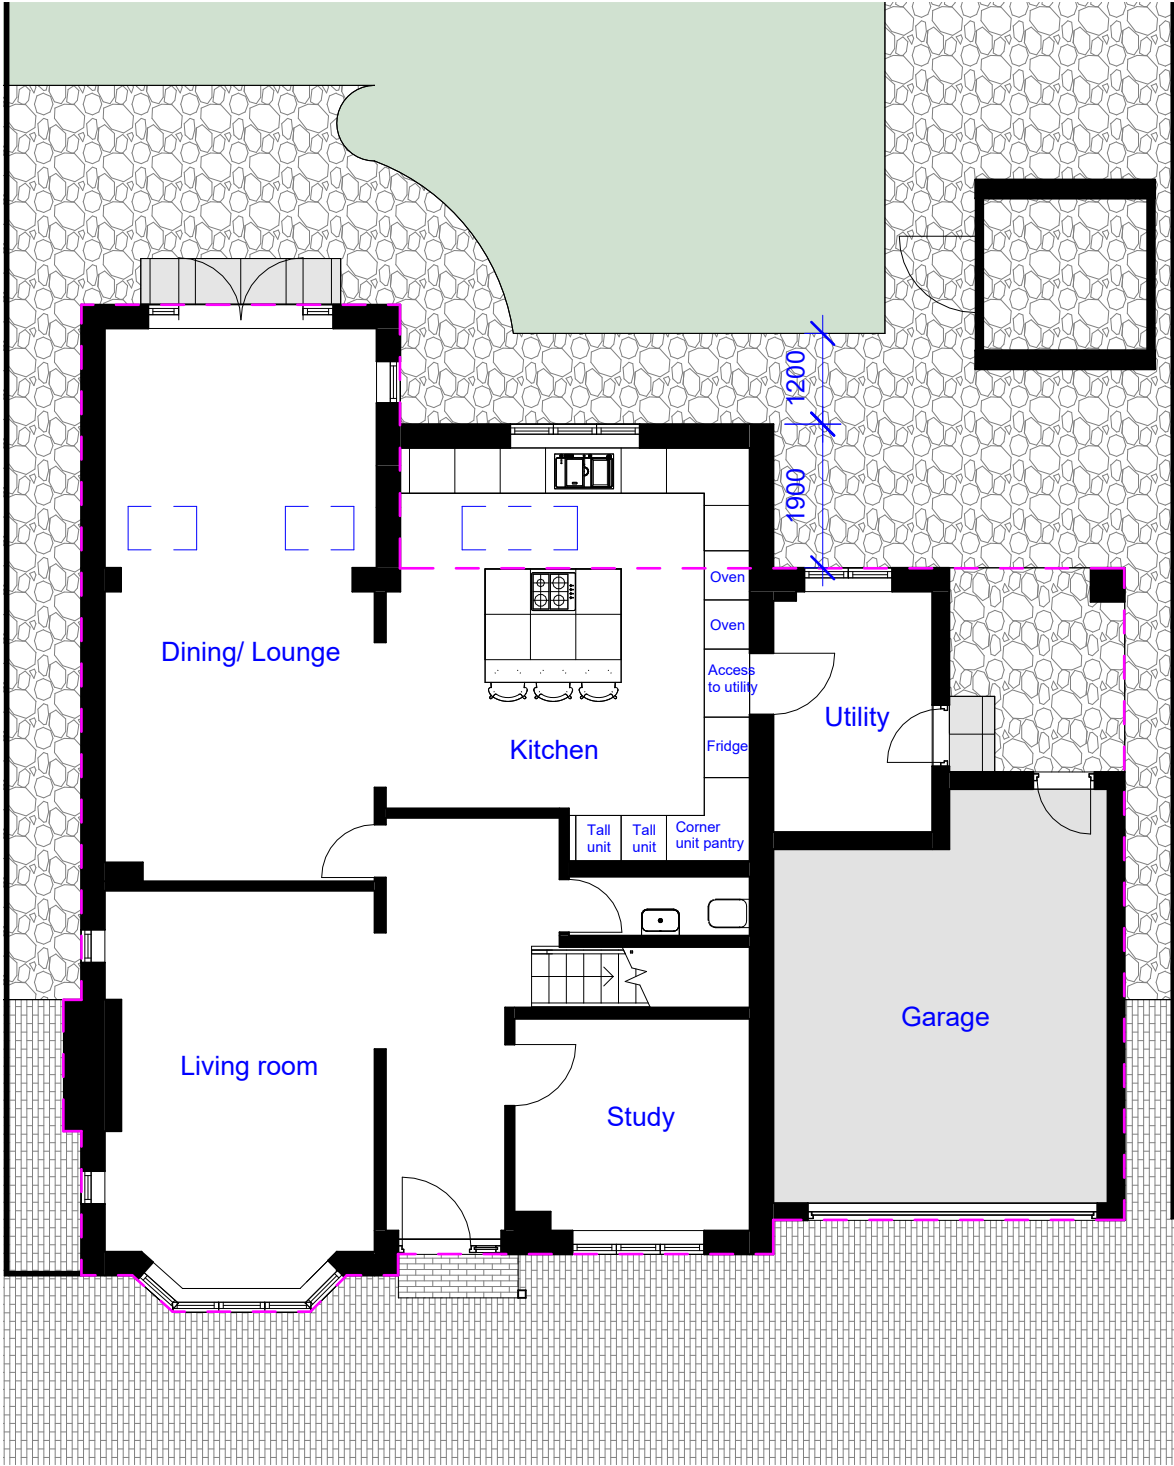


Existing ground floor plan

SCALE 1:100

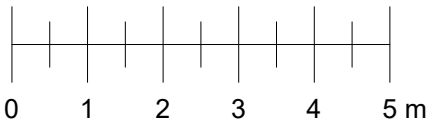

Proposed ground floor plan

SCALE 1:100

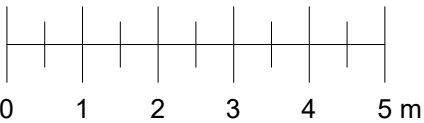

--- Rooflight outline
--- Outline of the existing ground floor

Rev	Description	Date

Notes

- All dimensions to be checked on site prior to construction.
- Drawings for planning purposes only. Not to be used for construction.

DRAWING TITLE
Existing and proposed ground floor plan

CLIENT
Paul Bruton

PROJECT ADDRESS
4 Oakfield Close, Ruislip, HA4 8AZ

SCALE 1 : 100 at A3	DRAWN BY AB
-------------------------------	-----------------------


DATE June 2026	CHECKED BY DD
--------------------------	-------------------------

DRAWING NO. 4OC - P-01




Existing first floor plan

SCALE 1:100

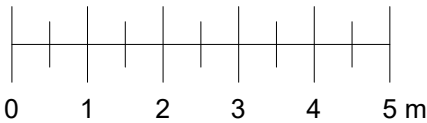


Proposed first floor plan

SCALE 1:100


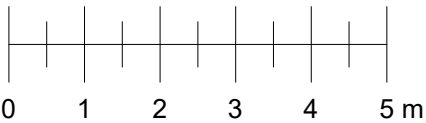


Rev	Description	Date
Notes		
- All dimensions to be checked on site prior to construction.		
- Drawings for planning purposes only. Not to be used for construction.		
DRAWING TITLE		
Existing and proposed first floor plan		
CLIENT		
Paul Bruton		
PROJECT ADDRESS		
4 Oakfield Close, Ruislip, HA4 8AZ		
SCALE	DRAWN BY	
1 : 100 at A3	AB	
DATE	CHECKED BY	
June 2026	DD	
DRAWING NO.	4OC - P-02	

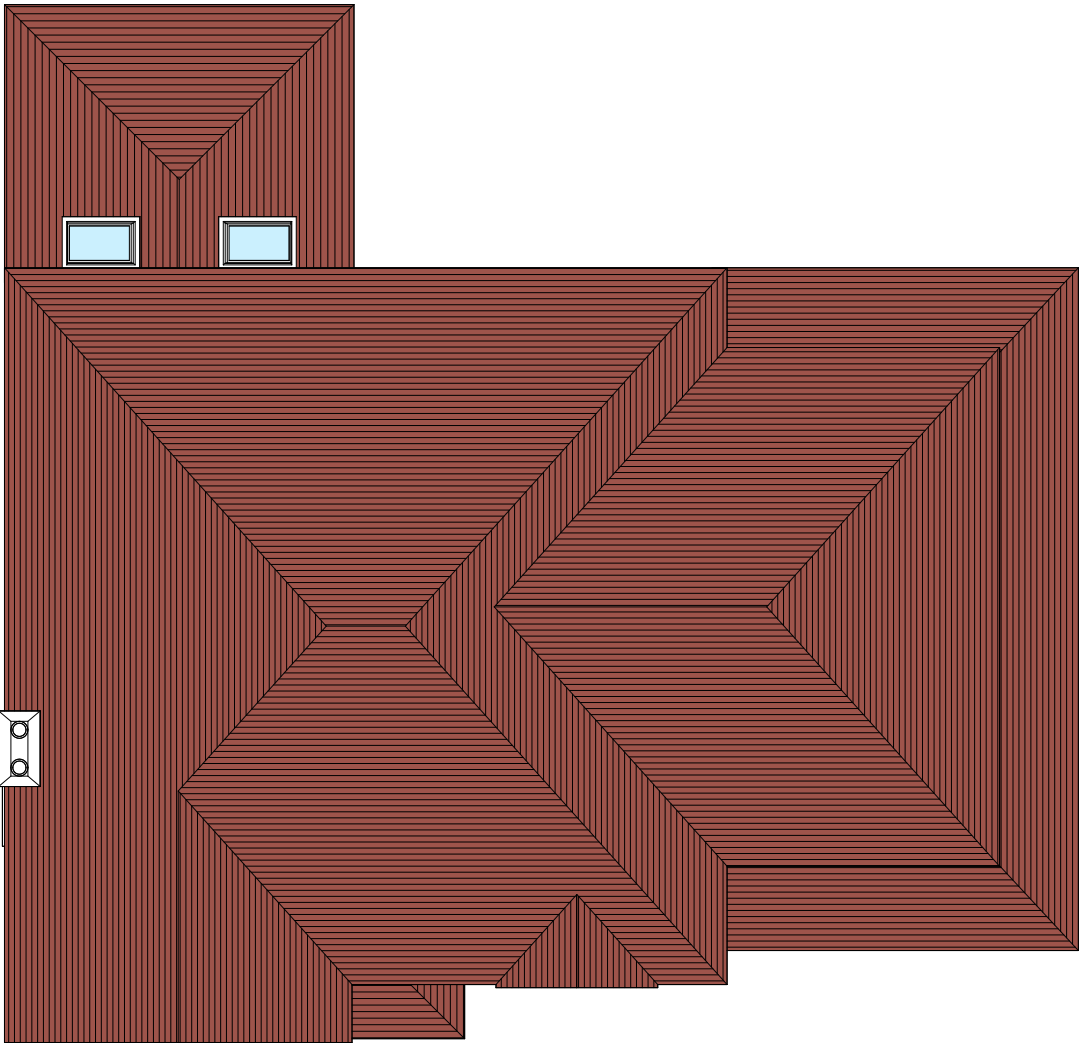


Existing roof plan

SCALE 1:100

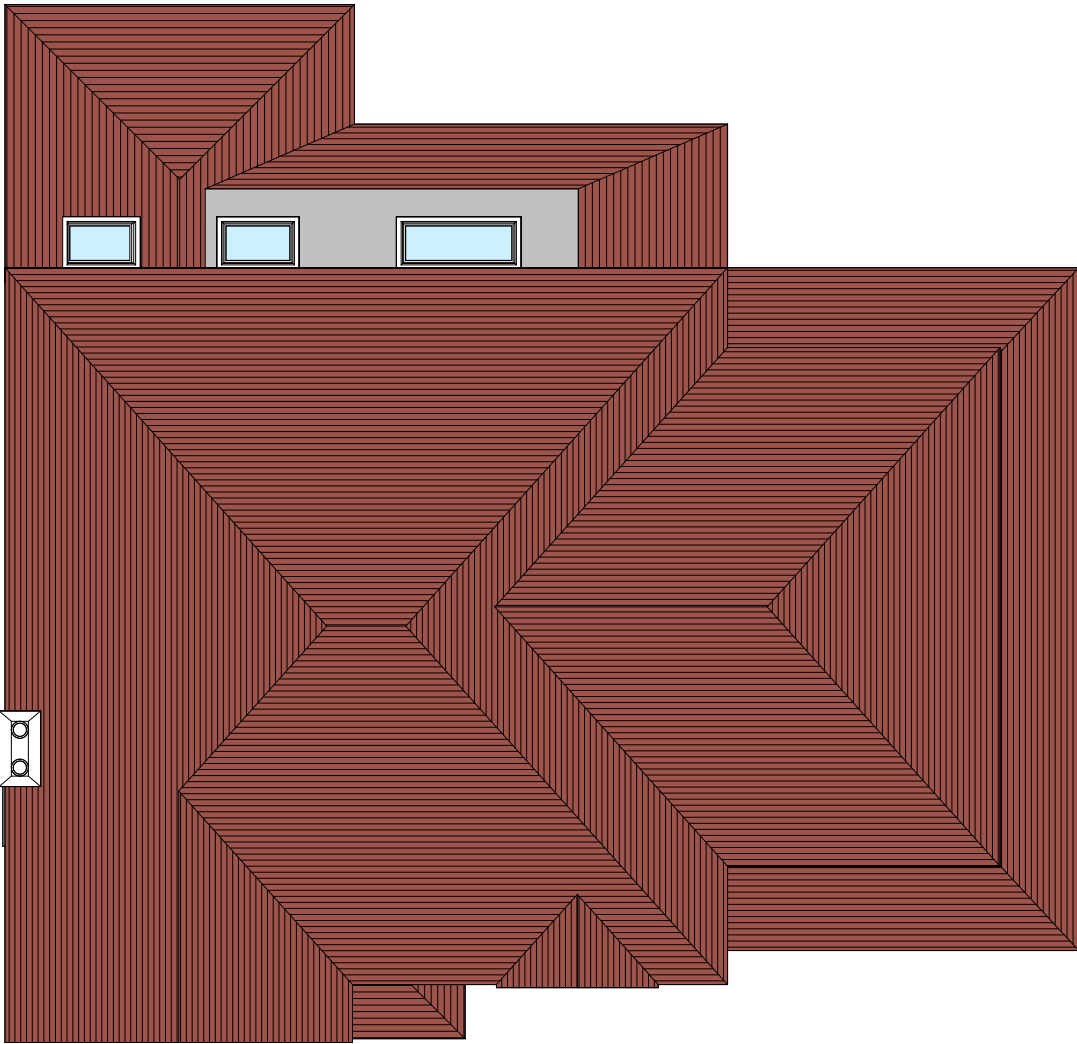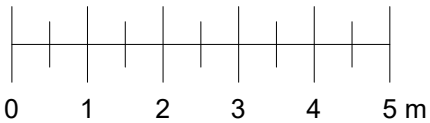

Proposed roof plan

SCALE 1:100

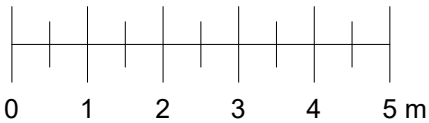

Rev	Description	Date

Notes

- All dimensions to be checked on site prior to construction.
- Drawings for planning purposes only. Not to be used for construction.

DRAWING TITLE
Existing and proposed roof plan

CLIENT
Paul Bruton

PROJECT ADDRESS
4 Oakfield Close, Ruislip, HA4 8AZ

SCALE
1 : 100 at A3

DRAWN BY
AB

DATE
June 2026


CHECKED BY
DD

DRAWING NO. 4OC - P-03




Existing front elevation

SCALE 1:100

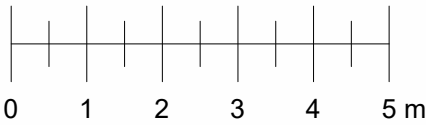

Proposed front elevation

SCALE 1:100

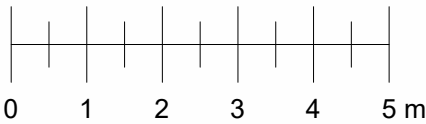

Rev	Description	Date

Notes

- All dimensions to be checked on site prior to construction.
- Drawings for planning purposes only. Not to be used for construction.

DRAWING TITLE
Existing and proposed front elevation

CLIENT
Paul Bruton

PROJECT ADDRESS
4 Oakfield Close, Ruislip, HA4 8AZ

SCALE
1 : 100 at A3

DRAWN BY
AB

DATE
June 2026


CHECKED BY
DD

DRAWING NO. 4OC - P-04




Existing side elevation

SCALE 1:100

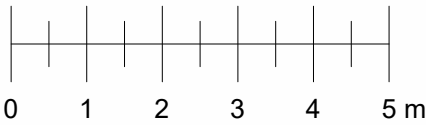

Proposed side elevation

SCALE 1:100

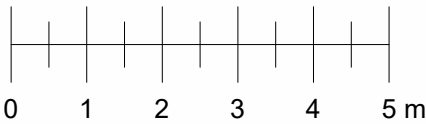


Rev	Description	Date
Notes		
- All dimensions to be checked on site prior to construction.		
- Drawings for planning purposes only. Not to be used for construction.		
DRAWING TITLE		
Existing and proposed side elevation		
CLIENT		
Paul Bruton		
PROJECT ADDRESS		
4 Oakfield Close, Ruislip, HA4 8AZ		
SCALE	DRAWN BY	
1 : 100 at A3	AB	
DATE	CHECKED BY	
June 2026	DD	
DRAWING NO.	4OC - P-05	




Existing rear elevation

SCALE 1:100

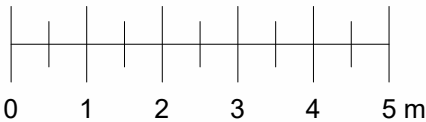

Proposed rear elevation

SCALE 1:100

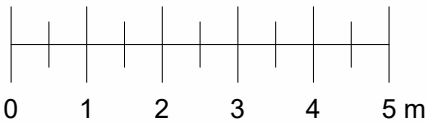

Rev	Description	Date

Notes

- All dimensions to be checked on site prior to construction.
- Drawings for planning purposes only. Not to be used for construction.

DRAWING TITLE
Existing and proposed rear elevation

CLIENT
Paul Bruton

PROJECT ADDRESS
4 Oakfield Close, Ruislip, HA4 8AZ

SCALE 1 : 100 at A3	DRAWN BY AB
-------------------------------	-----------------------


DATE June 2026	CHECKED BY DD
--------------------------	-------------------------

DRAWING NO.	4OC - P-06
--------------------	------------




Existing side elevation

SCALE 1:100

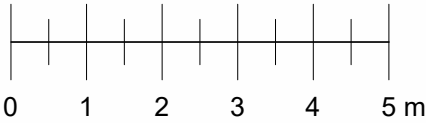

Proposed side elevation

SCALE 1:100


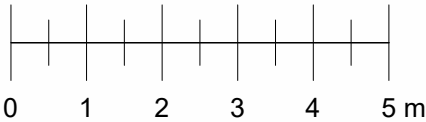


Rev	Description	Date
Notes		
- All dimensions to be checked on site prior to construction.		
- Drawings for planning purposes only. Not to be used for construction.		
DRAWING TITLE		
Existing and proposed side elevation		
CLIENT		
Paul Bruton		
PROJECT ADDRESS		
4 Oakfield Close, Ruislip, HA4 8AZ		
SCALE	DRAWN BY	
1 : 100 at A3	AB	
DATE	CHECKED BY	
June 2026	DD	
DRAWING NO.	4OC - P-07	




Existing section

SCALE 1:100

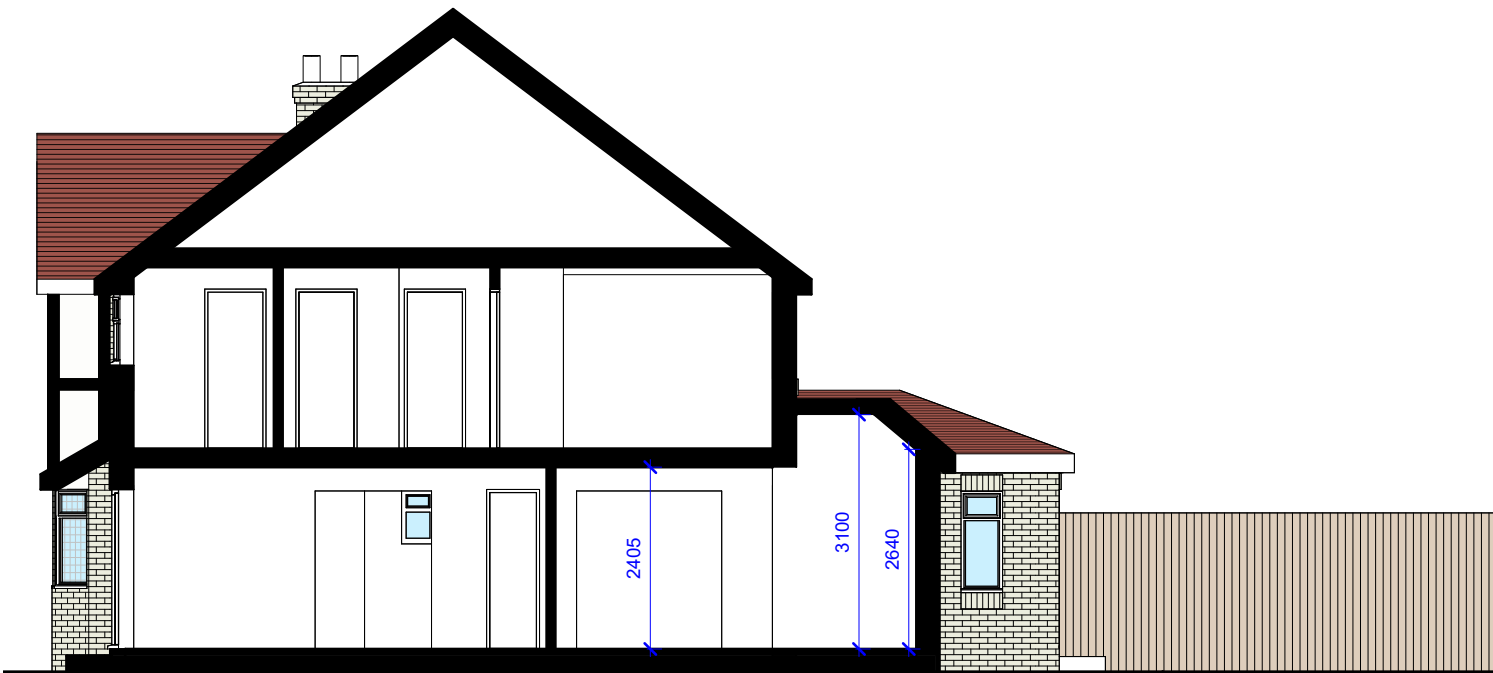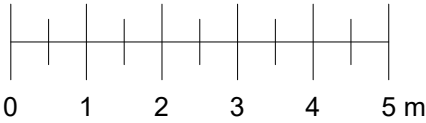

Proposed section

SCALE 1:100

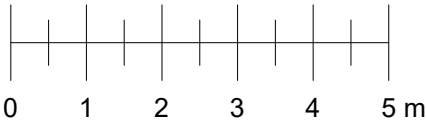

Rev	Description	Date

Notes

- All dimensions to be checked on site prior to construction.
- Drawings for planning purposes only. Not to be used for construction.

DRAWING TITLE
Existing and proposed section

CLIENT
Paul Bruton

PROJECT ADDRESS
4 Oakfield Close, Ruislip, HA4 8AZ

SCALE 1 : 100 at A3	DRAWN BY AB
-------------------------------	-----------------------

DATE June 2026	CHECKED BY DD
--------------------------	-------------------------

DRAWING NO.	4OC - P-08
--------------------	------------



Rev	Description	Date

Notes


- All dimensions to be checked on site prior to consturction.
- Drawings for planning purposes only. Not to be used for construction.

DRAWING TITLE
Existing front view

CLIENT
Paul Bruton

PROJECT ADDRESS
4 Oakfield Close, Ruislip, HA4 8AZ

SCALE at A3	DRAWN BY AB
DATE June 2026	CHECKED BY DD
DRAWING NO. 4OC - P-09	

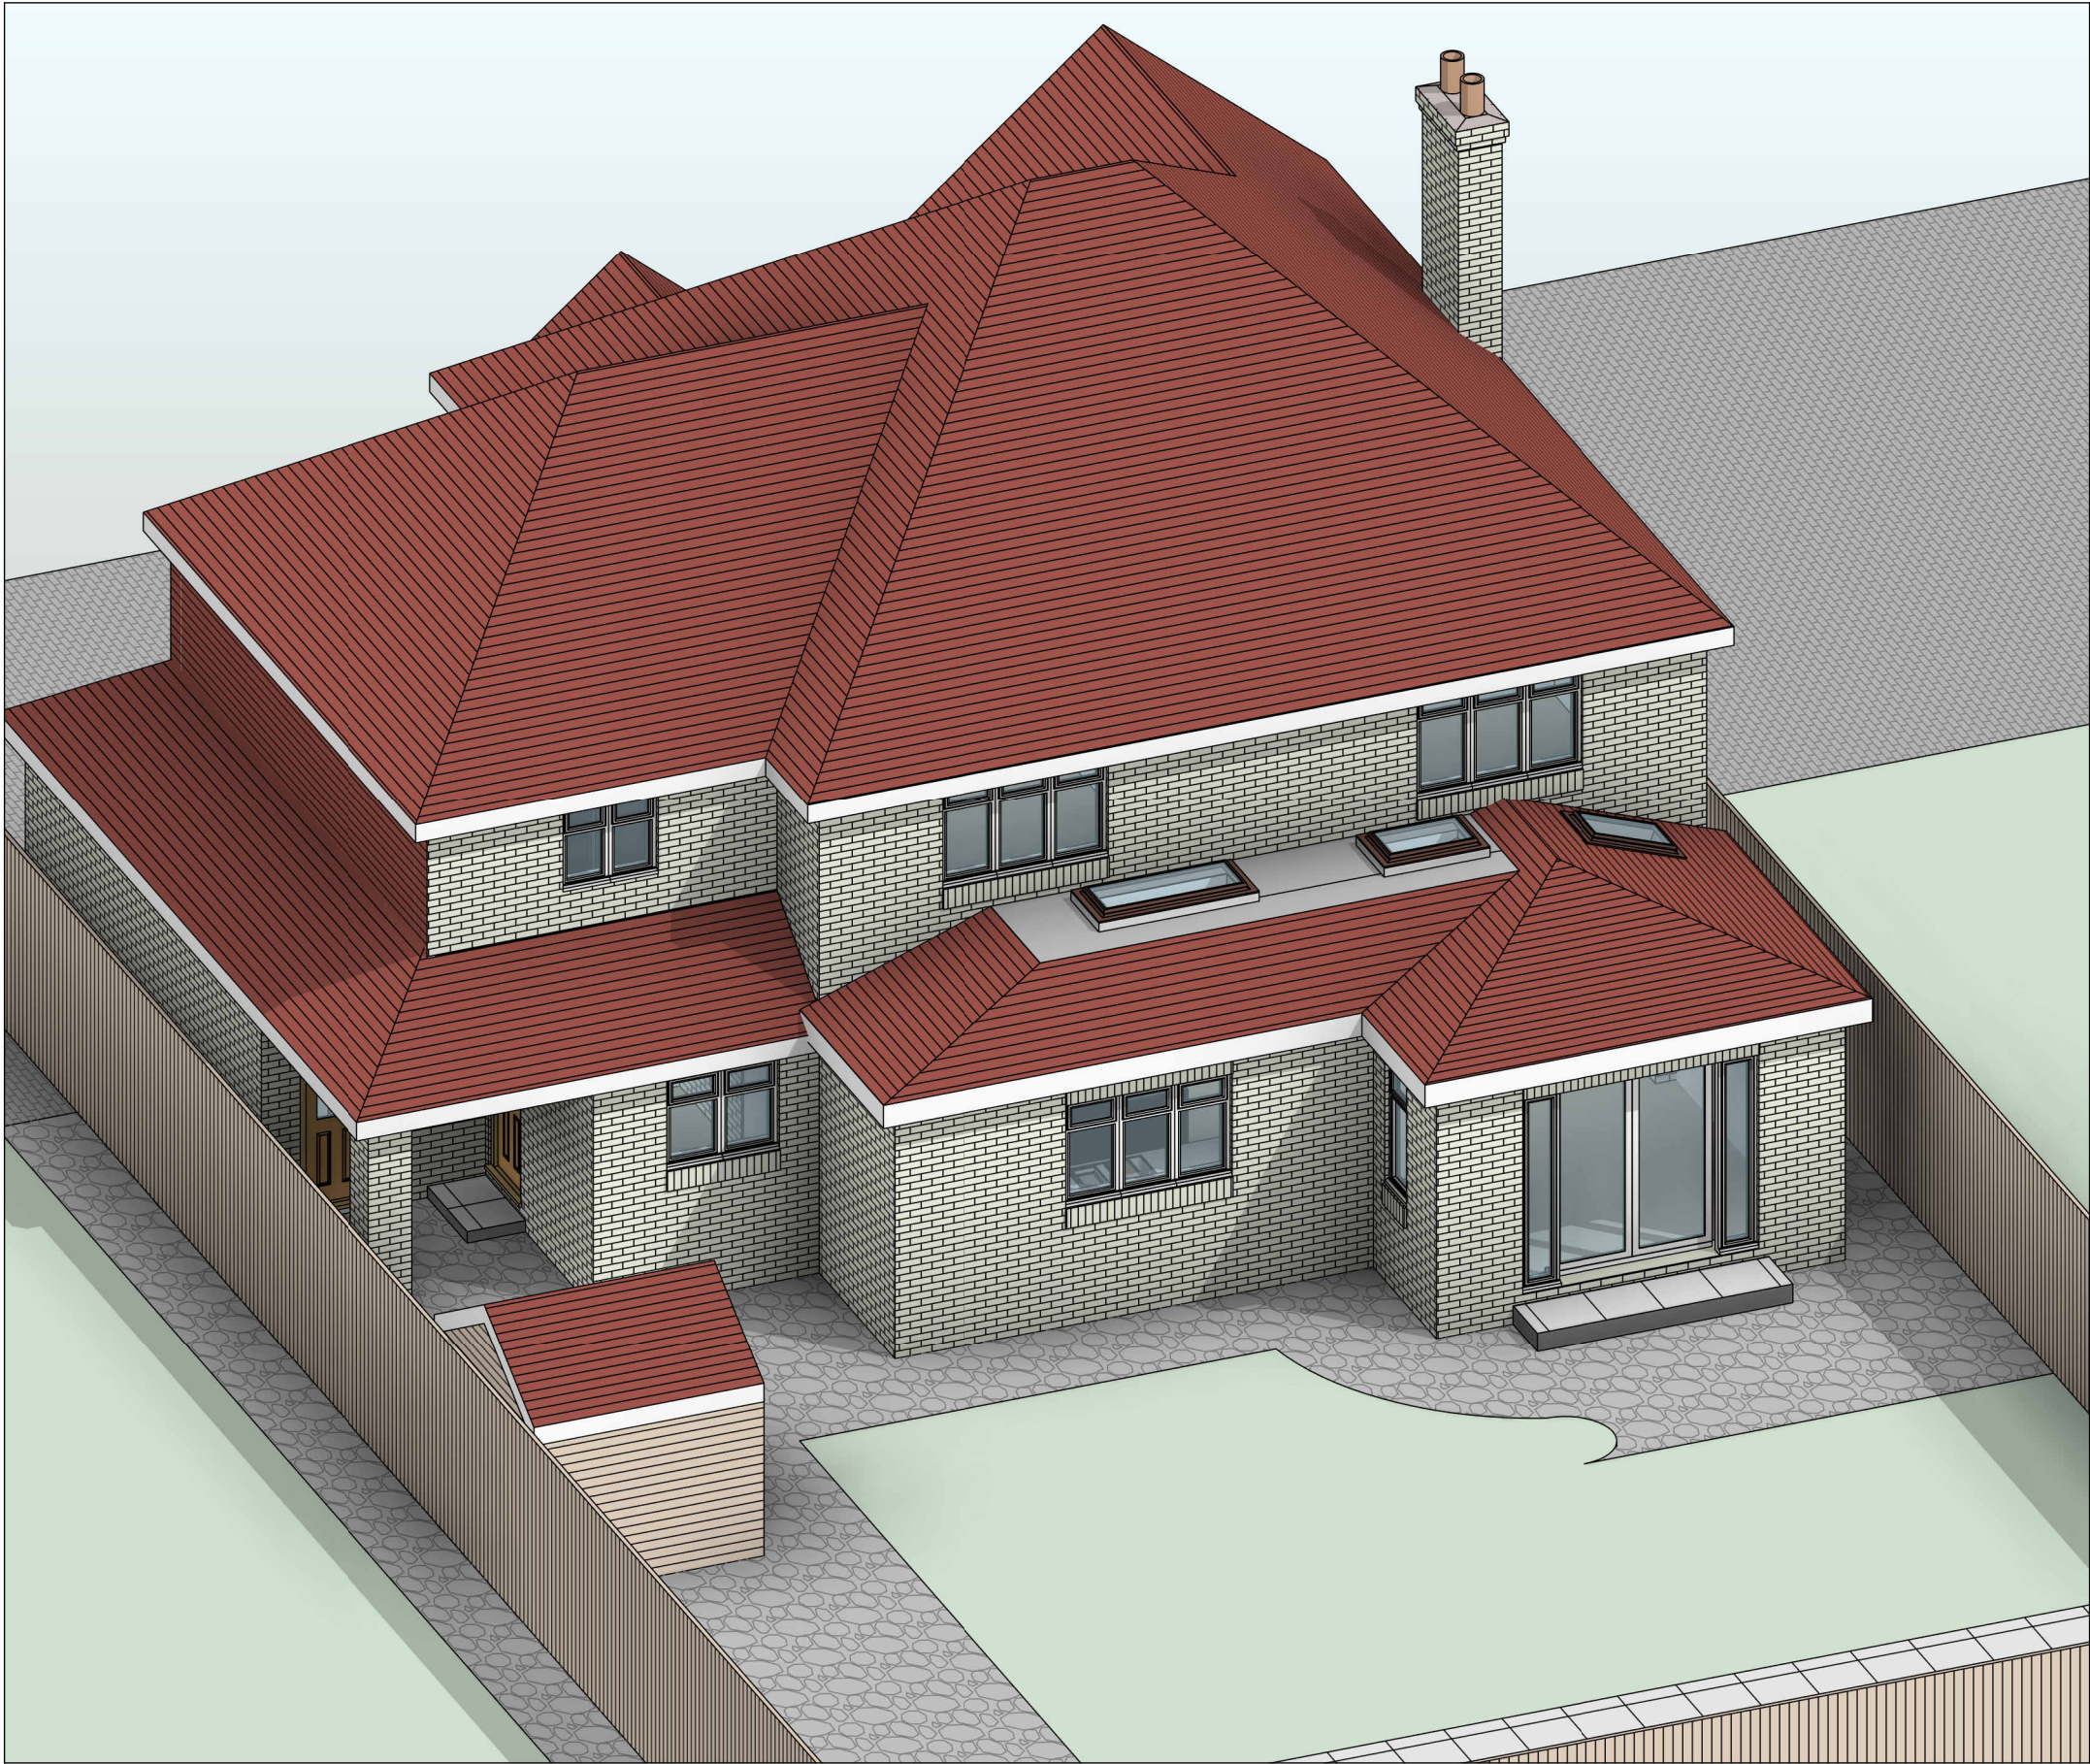

Rev	Description	Date

Notes

- All dimensions to be checked on site prior to construction.
- Drawings for planning purposes only. Not to be used for construction.

DRAWING TITLE
Proposed front view

CLIENT
Paul Bruton

PROJECT ADDRESS
4 Oakfield Close, Ruislip, HA4 8AZ

SCALE at A3	DRAWN BY AB
-----------------------	-----------------------

DATE June 2026	CHECKED BY DD
--------------------------	-------------------------

DRAWING NO.	4OC - P-10
--------------------	------------