





100mm

50mm

10mm

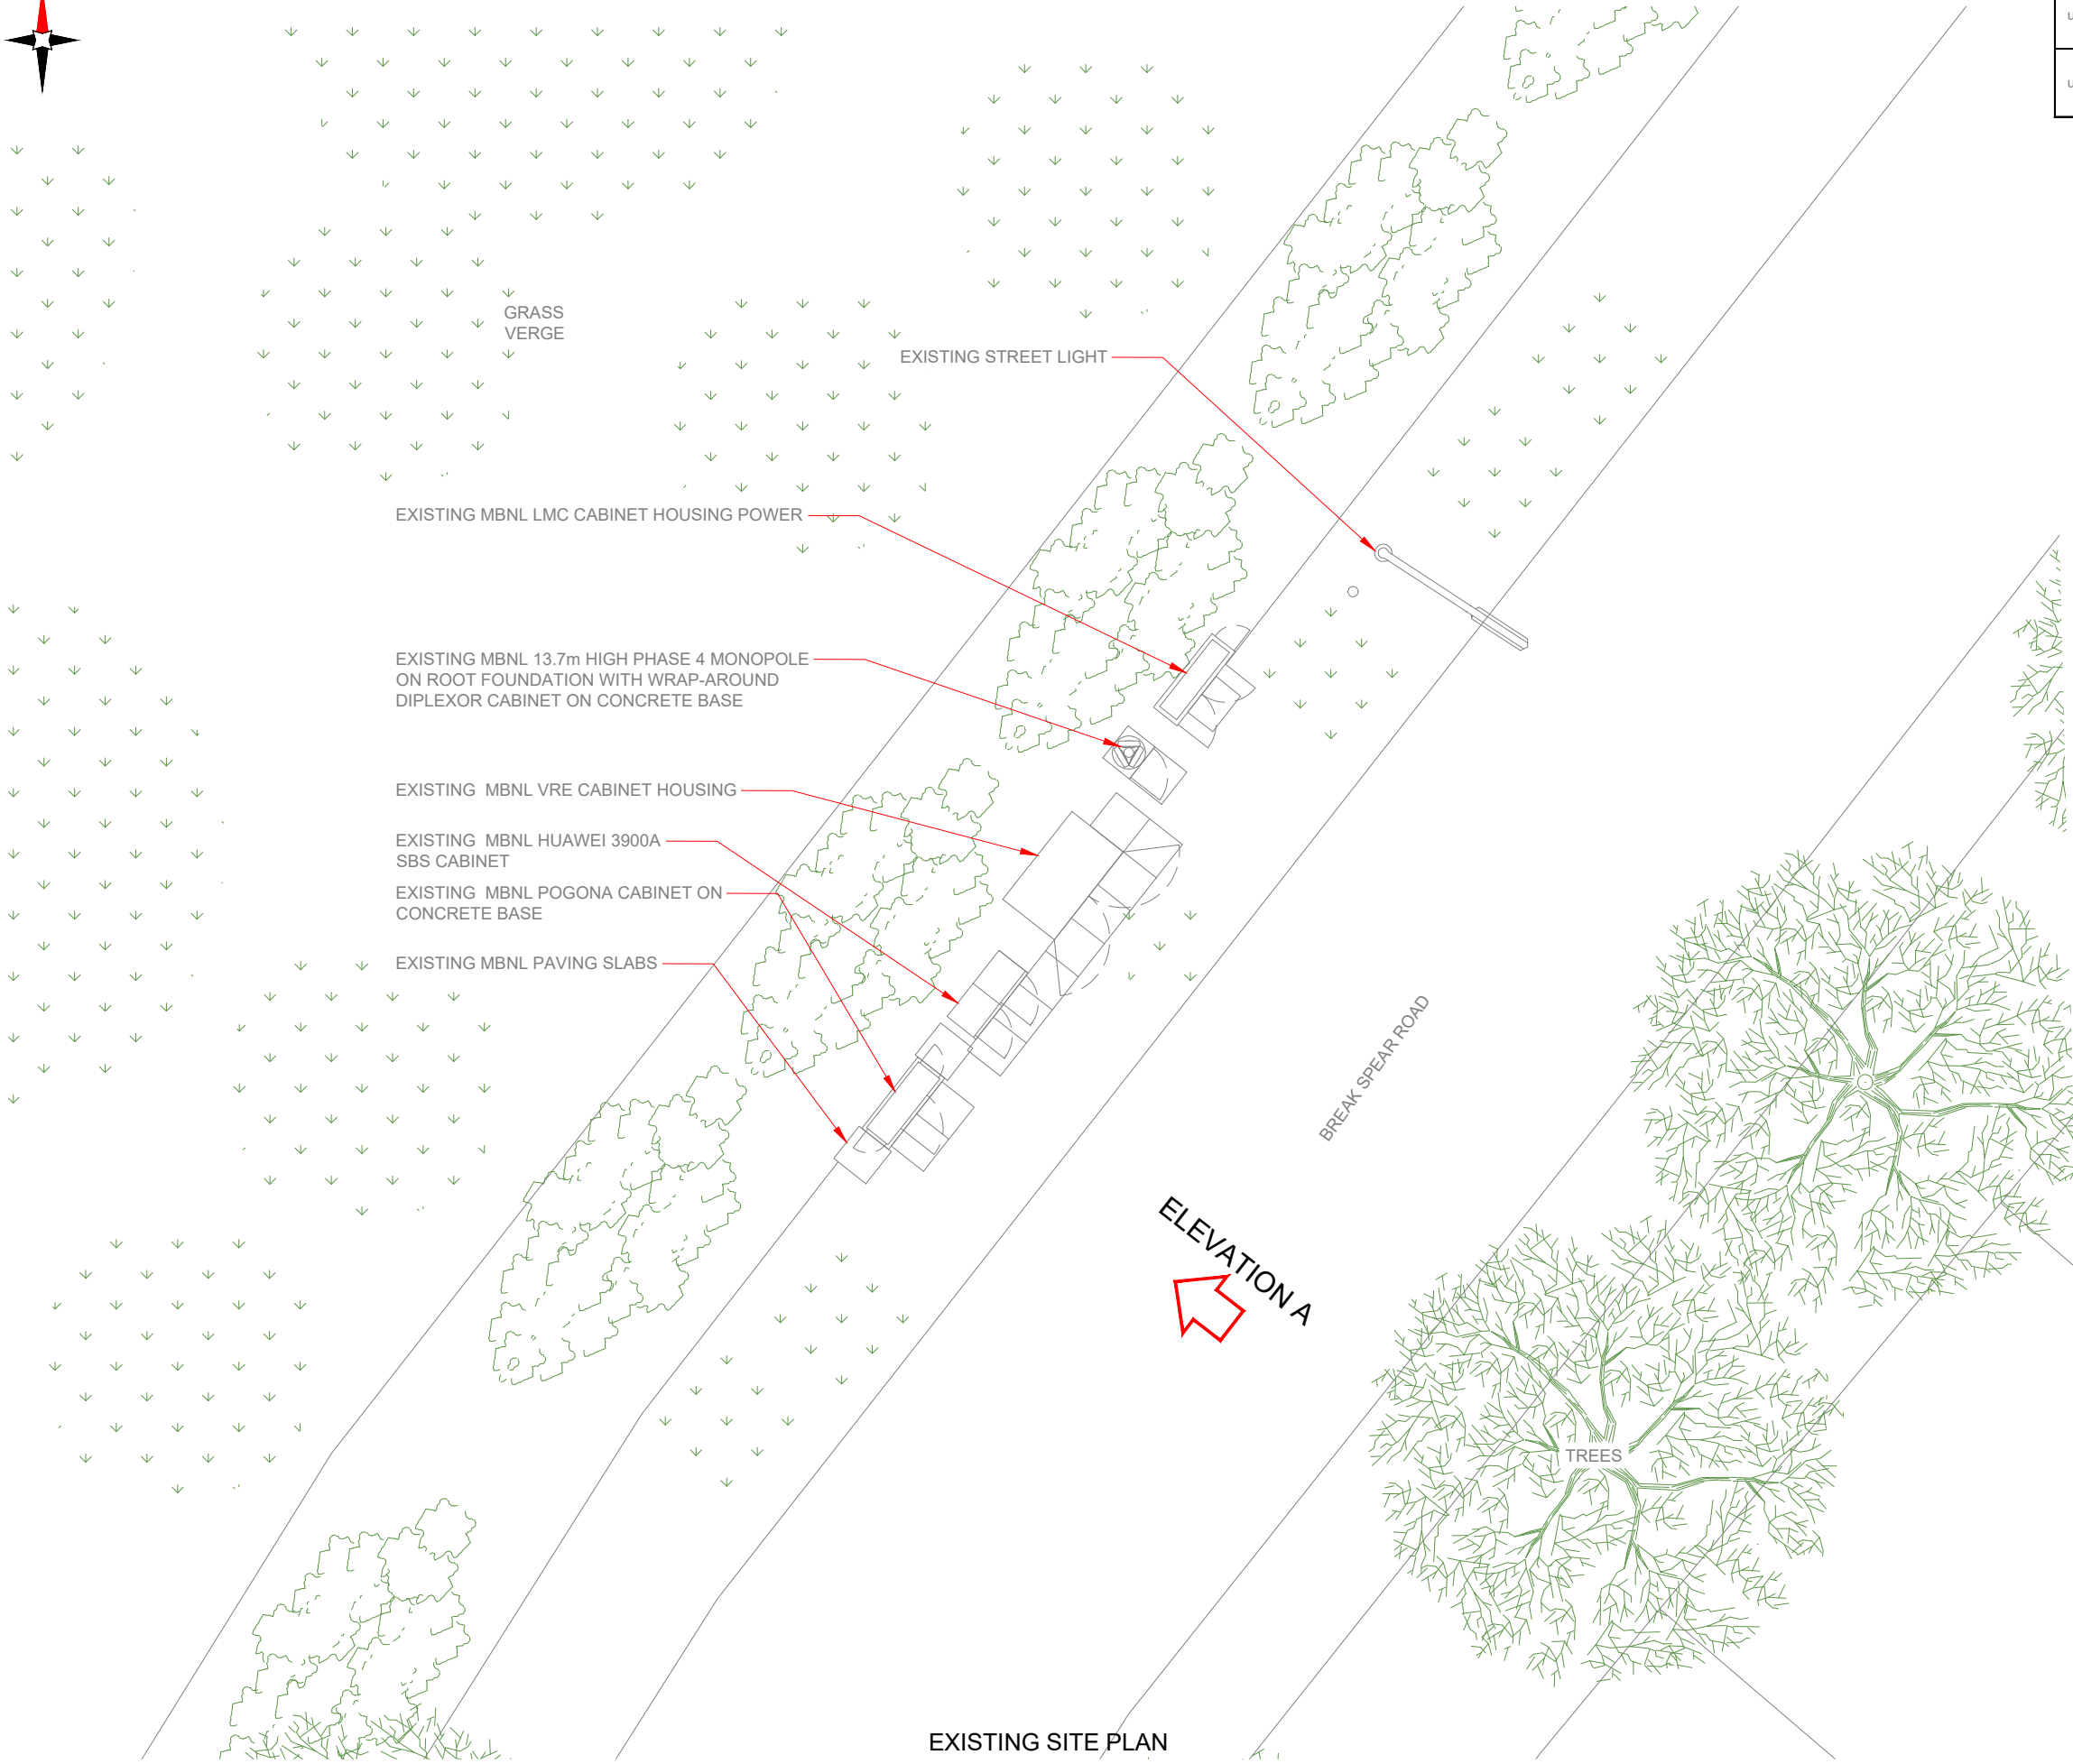

EXISTING SITE PLAN

 

3G Antenna ID	Existing 3G Bearing
uA1	30°
uB1	150°

NOTES:
1. ALL DIMENSIONS IN MM UNLESS OTHERWISE NOTED.

Master:	MBNL / EE / H3G:	Project:	Purpose of Issue:	Issue:
M001	MBNL	T&A	Planning	A
Date:	12/06/2020	Revision / Upgrade Description:		
Drawn:	S.Prabhakaran	First Issue		
Checked:	T. Clifford	ACQ		
Approved:	M. Venner			



Hutchison 3G UK Limited
Star House, 20 Grenfell Road
Maidenhead, SL6 1EH
Tel: 01628 765 000
Fax: 01628 765 001

H3G Base Station Information line:
0845 6043000
Available 8am-8pm Monday to Friday



Hatfield Business Park
Hatfield
Hertfordshire
AL10 9BW

Tel: 01707 315000
Fax: 01707 319001



Mobile Broadband Network Limited
Sixth Floor, Thames Tower, Station Road, Reading, RG1 1LX



BEACONCOMMS


UNIT E3 PITTS CLEAVE INDUSTRIAL ESTATE, TAVISTOCK, DEVON, PL19 0PW
sales@beaconcomms.co.uk Tel: +44 (0)1822 610610

Site Name:	FINE BUSH		
Site ID:	732713		
Address:	FINE BUSH BREAKSPEAR ROAD RUISLIP COMMON RUISLIP LONDON: HILLINGDON HA4 7SS		
Title:	100 EXISTING SITE PLAN		
Project:	T & A		
Purpose of Issue:	GENERAL ARRANGEMENT		
EE Cell ID:	MBNL Cell ID:	3UK Cell ID:	
70272	HGN026	HA0075	
Master Drawing No:			Issue:
732713_HGN026_70272_HA0075_M001			A


100mm

50mm

10mm

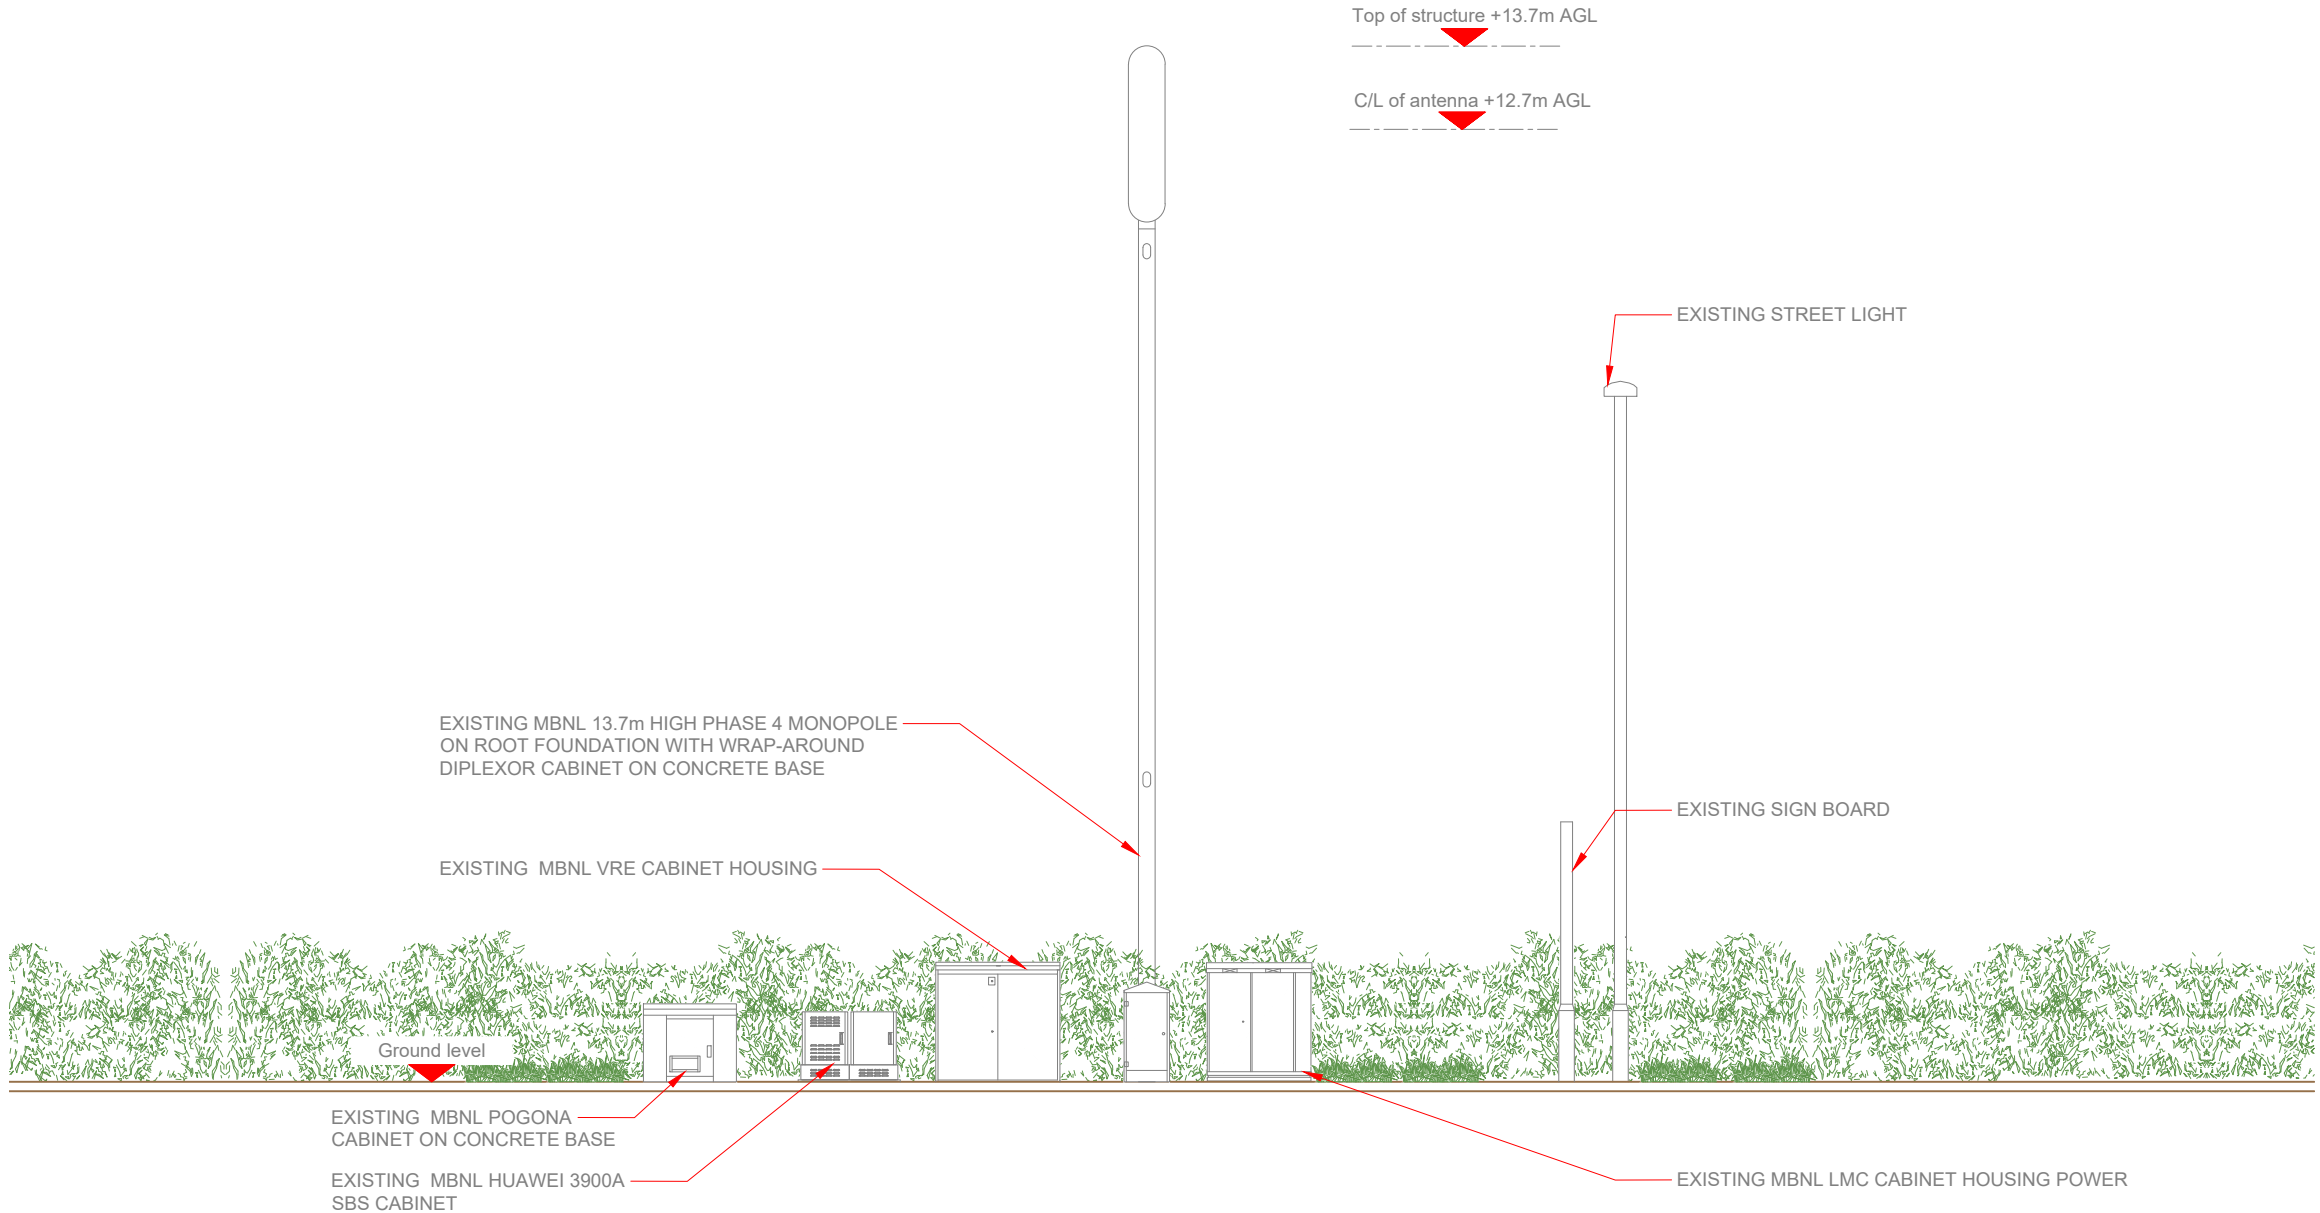

EXISTING ELEVATION A

 

3G Antenna ID	Existing 3G Bearing
uA1	30°
uB1	150°

NOTES:

1. ALL DIMENSIONS IN MM UNLESS OTHERWISE NOTED.

Master:	MBNL / EE / H3G:	Project:	Purpose of Issue:	Issue:
M001	MBNL	T&A	Planning	A
Date:	12/06/2020	Revision / Upgrade Description:		
Drawn:	S.Prabhakaran	First Issue		
Checked:	T. Clifford	ACQ		
Approved:	M. Venner			




Hutchison 3G UK Limited
Star House, 20 Grenfell Road
Maidenhead, SL6 1EH
Tel: 01628 765 000
Fax: 01628 765 001

H3G Base Station Information line:
0845 6043000
Available 8am-8pm Monday to Friday



Hatfield Business Park
Hatfield
Hertfordshire
AL10 9BW

Tel: 01707 315000
Fax: 01707 319001



Mobile Broadband Network Limited
Sixth Floor, Thames Tower, Station Road, Reading, RG1 1LX



UNIT E3 PITTS CLEAVE INDUSTRIAL ESTATE, TAVISTOCK, DEVON, PL19 0PW
sales@beaconcomms.co.uk

Tel: +44 (0)1822 610610

Site Name:	FINE BUSH		
Site ID:	732713		
Address:	FINE BUSH BREAKSPEAR ROAD RUISLIP COMMON RUISLIP LONDON: HILLINGDON HA4 7SS		
Title:	150 EXISTING ELEVATION A		
Project:	T & A		
Purpose of Issue:	GENERAL ARRANGEMENT		
EE Cell ID:	MBNL Cell ID:	3UK Cell ID:	
70272	HGN026	HA0075	
Master Drawing No:			Issue:
732713_HGN026_70272_HA0075_M001			A



NOTE:
EXISTING TX TO BE RELOCATED TO NEW MK5 LAC ONCE INSTALLED.
EXISTING SINGLE PHASE 100A TO BE UPGRADED TO THREE PHASE
100A SUPPLY WITHIN MK5 CABINET

GRASS
VERGE

EXISTING STREET LIGHT

EXISTING MBNL LMC CABINET HOUSING POWER
TO BE REMOVED

EXISTING MBNL 13.7m HIGH PHASE 4 MONOPOLE ON
ROOT FOUNDATION WITH WRAP-AROUND DIPLEXOR
CABINET ON CONCRETE BASE TO BE REMOVED

EXISTING MBNL VRE CABINET HOUSING
TO BE REMOVED

EXISTING MBNL HUAWEI 3900A
SBS CABINET TO BE REMOVED

EXISTING MBNL POGONA CABINET ON
CONCRETE BASE TO BE REMOVED


EXISTING MBNL PAVING SLABS
TO BE REMOVED

BREAK SPEAR ROAD

ELEVATION A

TREES

PROPOSED MAX CONFIGURATION SITE PLAN

 

Antenna Aperture ID	Proposed 4G/5G Bearing	Operator: Shared/ EE/H3G
A1	30°	EE
A2	30°	H3G
A3	30°	EE/H3G
A4	30°	EE/H3G
B1	150°	EE
B2	150°	H3G
B3	150°	EE/H3G
B4	150°	EE/H3G

NOTES:
1. ALL DIMENSIONS IN MM UNLESS OTHERWISE NOTED.

Master:	MBNL / EE / H3G:	Project:	Purpose of Issue:	Issue:
M001	MBNL	T&A	Planning	A
Date:	12/06/2020	Revision / Upgrade Description:		
Drawn:	S.Prabhakaran	First Issue		
Checked:	T. Clifford	ACQ		
Approved:	M. Venner			



Hutchison 3G UK Limited
Star House, 20 Grenfell Road
Maidenhead, SL6 1EH
Tel: 01628 765 500
Fax: 01628 765 501



Hatfield Business Park
Hatfield
Hertfordshire
AL10 9BW
Tel: 01707 315000
Fax: 01707 319001



Mobile Broadband Network Limited
Sixth Floor, Thames Tower, Station Road, Reading, RG1 1LX



BEACONCOMMS

UNIT E3 PITTS CLEAVE INDUSTRIAL ESTATE, TAVISTOCK, DEVON, PL19 0PW
sales@beaconcomms.co.uk Tel: +44 (0)1822 610610

Site Name:	FINE BUSH		
Site ID:	732713		
Address:	FINE BUSH BREAKSPEAR ROAD RUISLIP COMMON RUISLIP LONDON: HILLINGDON HA4 7SS		
Title:	215 MAX CONFIGURATION SITE PLAN - SHEET 1		
Project:	T & A		
Purpose of Issue:	GENERAL ARRANGEMENT		
EE Cell ID:	70272	MBNL Cell ID:	HGN026
3UK Cell ID:	HA0075		
Master Drawing No:	732713_HGN026_70272_HA0075_M001		
Issue:	A		

SITE CAPACITY & LEAD OPERATOR		
A	B	LEAD
HS2	HS2	EE



NOTE:
EXISTING TX TO BE RELOCATED TO NEW MK5 LAC ONCE INSTALLED.
EXISTING SINGLE PHASE 100A TO BE UPGRADED TO THREE PHASE
100A SUPPLY WITHIN MK5 CABINET

EXISTING BOLLARDS

PROPOSED 1No. MK5 LINK AC CABINET TO BE
INSTALLED ON PROPOSED ROOT FOUNDATION
PROPOSED 1No. HUAWEI CABINET TO BE
INSTALLED ON PROPOSED ROOT FOUNDATION
PROPOSED 1No. WILTSHIRE CABINET TO BE
INSTALLED ON PROPOSED ROOT FOUNDATION

ELEVATION A

EXISTING ROAD SIGN

EXISTING BIN

EXISTING BUSTOP SHED

PROPOSED DIPLEXER CABINET TO BE INSTALLED
ON PROPOSED ROOT FOUNDATION

PROPOSED 20m HIGH STREETWORKS MONOPOLE,
TO BE INSTALLED APPROXIMATELY 98.1m FROM THE
EXISTING LOCATION AT NGR E: 508063 N: 188537

PROPOSED 8No. ANTENNA APERTURES TO BE
INSTALLED ON PROPOSED STREETWORKS MONOPOLE

PROPOSED 1No. BOWLER CABINET TO BE
INSTALLED ON PROPOSED ROOT FOUNDATION


PROPOSED 1No. APM5930 CABINET TO BE
INSTALLED ON PROPOSED ROOT FOUNDATION

PROPOSED 1No. POGONA CABINET TO BE
INSTALLED ON PROPOSED ROOT FOUNDATION

PROPOSED PAVING SLABS INSTALLED AT FOOT
OF CABINET DOORS ON GRASS AREA FOR
HEALTH AND SAFETY OF WORKERS ON SITE

TREES

PROPOSED MAX CONFIGURATION SITE PLAN

 

Antenna Aperture ID	Proposed 4G/5G Bearing	Operator: Shared/ EE/H3G
A1	30°	EE
A2	30°	H3G
A3	30°	EE/H3G
A4	30°	EE/H3G
B1	150°	EE
B2	150°	H3G
B3	150°	EE/H3G
B4	150°	EE/H3G

NOTES:
1. ALL DIMENSIONS IN MM UNLESS OTHERWISE NOTED.

Master: M001	MBNL / EE / H3G: MBNL	Project: T&A	Purpose of Issue: Planning	Issue: A
Date: 12/06/2020	Drawn: S.Prabhakaran	Revision / Upgrade Description: First Issue		
Checked: T. Clifford	Approved: M. Venner	ACQ		



Hutchison 3G UK Limited
Star House, 20 Grenfell Road
Maidenhead, SL6 1EH
Tel: 01628 765 000
Fax: 01628 765 001

H3G Base Station Information line:
0845 6043000
Available 8am-8pm Monday to Friday



Hatfield Business Park
Hatfield
Hertfordshire
AL10 9BW

Tel: 01707 315000
Fax: 01707 319001



Mobile Broadband Network Limited
Sixth Floor, Thames Tower, Station Road, Reading, RG1 1LX



BEACONCOMMS

UNIT E3 PITTS CLEAVE INDUSTRIAL ESTATE, TAVISTOCK, DEVON, PL19 0PW
sales@beaconcomms.co.uk
Tel: +44 (0)1822 610610

Site Name:	FINE BUSH		
Site ID:	732713		
Address:	FINE BUSH BREAKSPEAR ROAD RUISLIP COMMON RUISLIP LONDON: HILLINGDON HA4 7SS		
Title:	216 MAX CONFIGURATION SITE PLAN - SHEET 2		
Project:	T & A		
Purpose of Issue:	GENERAL ARRANGEMENT		
EE Cell ID: 70272	MBNL Cell ID: HGN026	3UK Cell ID: HA0075	
Master Drawing No: 732713_HGN026_70272_HA0075_M001		Issue: A	

SITE CAPACITY & LEAD OPERATOR		
A	B	LEAD
HS2	HS2	EE

NOTE:
EXISTING TX TO BE RELOCATED TO NEW MK5 LAC ONCE INSTALLED.
EXISTING SINGLE PHASE 100A TO BE UPGRADED TO THREE PHASE
100A SUPPLY WITHIN MK5 CABINET

Antenna Aperture ID	Proposed 4G/5G Bearing	Operator: Shared/ EE/H3G
A1	30°	EE
A2	30°	H3G
A3	30°	EE/H3G
A4	30°	EE/H3G
B1	150°	EE
B2	150°	H3G
B3	150°	EE/H3G
B4	150°	EE/H3G

NOTES:
1. ALL DIMENSIONS IN MM UNLESS OTHERWISE NOTED.

Top of structure +13.7m AGL

C/L of antenna +12.7m AGL

EXISTING STREET LIGHT

EXISTING MBNL 13.7m HIGH PHASE 4 MONOPOLE ON ROOT FOUNDATION WITH WRAP-AROUND DIPLEXOR CABINET ON CONCRETE BASE TO BE REMOVED

EXISTING MBNL VRE CABINET HOUSING TO BE REMOVED

EXISTING MBNL POGONA CABINET ON CONCRETE BASE TO BE REMOVED


EXISTING MBNL HUAWEI 3900A SBS CABINET TO BE REMOVED

EXISTING SIGN BOARD

EXISTING MBNL LMC CABINET HOUSING POWER TO BE REMOVED

Ground level

PROPOSED MAX CONFIGURATION ELEVATION



 


SITE CAPACITY & LEAD OPERATOR		
A	B	LEAD
HS2	HS2	EE


Master: M001	MBNL / EE / H3G: MBNL	Project: T&A	Purpose of Issue: Planning	Issue: A
Date: 12/06/2020	Drawn: S.Prabhakaran	Revision / Upgrade Description: First Issue		
Checked: T. Clifford	Approved: M. Venner	ACQ		
 <div>Hutchison 3G UK Limited Star House, 20 Grenfell Road Maidenhead, SL6 1EH Tel: 01628 765 000 Fax: 01628 765 001 H3G Base Station Information line: 0845 6043000 Available 8am-8pm Monday to Friday</div>		 <div>Hatfield Business Park Hatfield Hertfordshire AL10 9BW Tel: 01707 315000 Fax: 01707 319001</div>		
 Mobile Broadband Network Limited Sixth Floor, Thames Tower, Station Road, Reading, RG1 1LX				
 <div>UNIT E3 PITTS CLEAVE INDUSTRIAL ESTATE, TAVISTOCK, DEVON, PL19 0PW sales@beaconcomms.co.uk Tel: +44 (0)1822 610610</div>				
Site Name:		FINE BUSH		
Site ID:		732713		
Address:		FINE BUSH BREAKSPEAR ROAD RUISLIP COMMON RUISLIP LONDON: HILLINGDON HA4 7SS		
Title:		265 MAX CONFIGURATION ELEVATION - SHEET 1		
Project:		T & A		
Purpose of Issue:		GENERAL ARRANGEMENT		
EE Cell ID: 70272	MBNL Cell ID: HGN026	3UK Cell ID: HA0075		
Master Drawing No: 732713_HGN026_70272_HA0075_M001		Issue: A		

NOTE:
EXISTING TX TO BE RELOCATED TO NEW MK5 LAC ONCE INSTALLED.
EXISTING SINGLE PHASE 100A TO BE UPGRADED TO THREE PHASE
100A SUPPLY WITHIN MK5 CABINET

PROPOSED 8No. ANTENNA APERTURES TO BE INSTALLED
ON PROPOSED STREETWORKS MONOPOLE

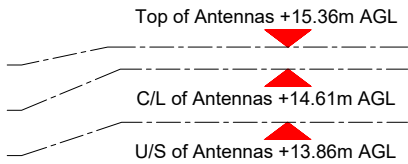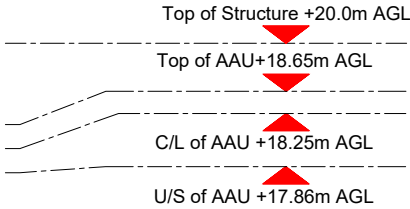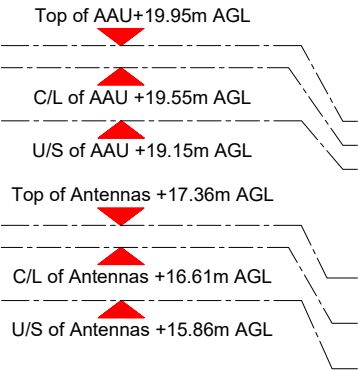


PROPOSED 20m HIGH STREETWORKS MONOPOLE,
TO BE INSTALLED APPROXIMATELY 98.1m FROM THE
EXISTING LOCATION AT NGR E: 508063 N: 188537

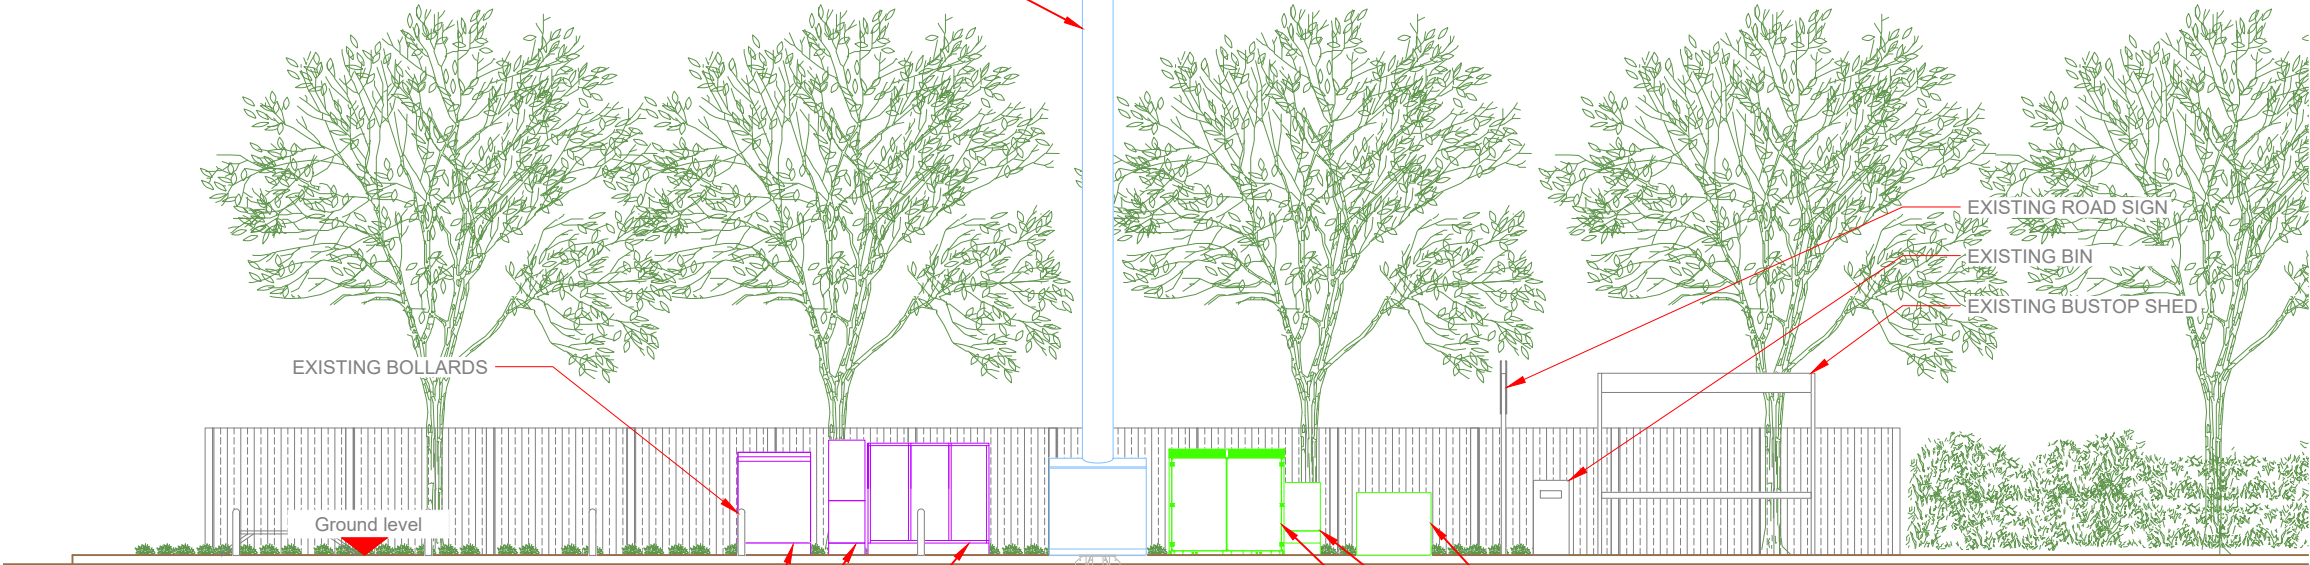

PROPOSED 1No. MK5 LINK AC CABINET TO BE
INSTALLED ON PROPOSED ROOT FOUNDATION
PROPOSED 1No. HUAWEI CABINET TO BE
INSTALLED ON PROPOSED ROOT FOUNDATION
PROPOSED 1No. WILTSHIRE CABINET TO BE
INSTALLED ON PROPOSED ROOT FOUNDATION

PROPOSED 1No. POGONA CABINET TO BE
INSTALLED ON PROPOSED ROOT FOUNDATION
PROPOSED 1No. APM5930 CABINET TO BE
INSTALLED ON PROPOSED ROOT FOUNDATION
PROPOSED 1No. BOWLER CABINET TO BE
INSTALLED ON PROPOSED ROOT FOUNDATION

PROPOSED MAX CONFIGURATION ELEVATION

 

Antenna Aperture ID	Proposed 4G/5G Bearing	Operator: Shared/ EE/H3G
A1	30°	EE
A2	30°	H3G
A3	30°	EE/H3G
A4	30°	EE/H3G
B1	150°	EE
B2	150°	H3G
B3	150°	EE/H3G
B4	150°	EE/H3G

NOTES:
1. ALL DIMENSIONS IN MM UNLESS OTHERWISE NOTED.

Master: M001	MBNL / EE / H3G	Project: T&A	Purpose of Issue: Planning	Issue: A
Date: 12/06/2020	Drawn: S.Prabhakaran	Checked: T. Clifford	Approved: M. Venner	Revision / Upgrade Description: First Issue
ACQ				



Hutchison 3G UK Limited
Star House, 20 Grenfell Road
Maidenhead, SL6 1EH
Tel: 01628 765 000
Fax: 01628 765 001
H3G Base Station Information line:
0845 6043000
Available 8am-8pm Monday to Friday



Hatfield Business Park
Hatfield
Hertfordshire
AL10 9BW
Tel: 01707 315000
Fax: 01707 319001



Mobile Broadband Network Limited
Sixth Floor, Thames Tower, Station Road, Reading, RG1 1LX



BEACONCOMMS

UNIT E3 PITTS CLEAVE INDUSTRIAL ESTATE, TAVISTOCK, DEVON, PL19 0PW
sales@beaconcomms.co.uk
Tel: +44 (0)1822 610610

Site Name:	FINE BUSH		
Site ID:	732713		
Address:	FINE BUSH BREAKSPAR ROAD RUISLIP COMMON RUISLIP LONDON: HILLINGDON HA4 7SS		
Title:	266 MAX CONFIGURATION ELEVATION - SHEET 2		
Project:	T & A		
Purpose of Issue:	GENERAL ARRANGEMENT		
EE Cell ID:	70272	MBNL Cell ID:	HGN026
3UK Cell ID:	HA0075		
Master Drawing No:	732713_HGN026_70272_HA0075_M001		
Issue:	A		

SITE CAPACITY & LEAD OPERATOR		
A	B	LEAD
HS2	HS2	EE