



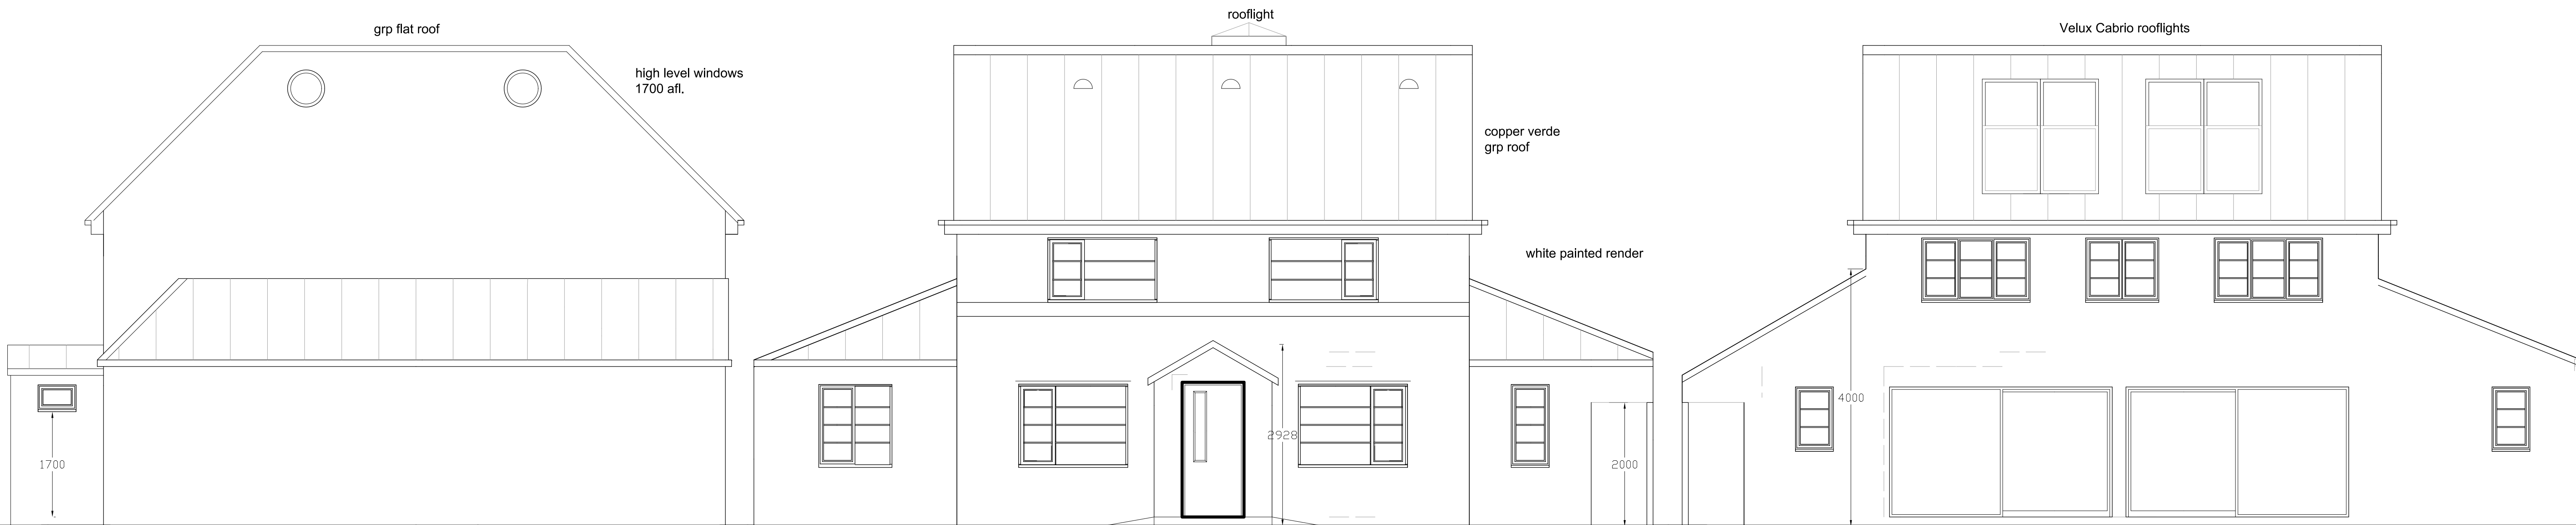


SIDE ELEVATION S

FRONT ELEVATION


REAR ELEVATION

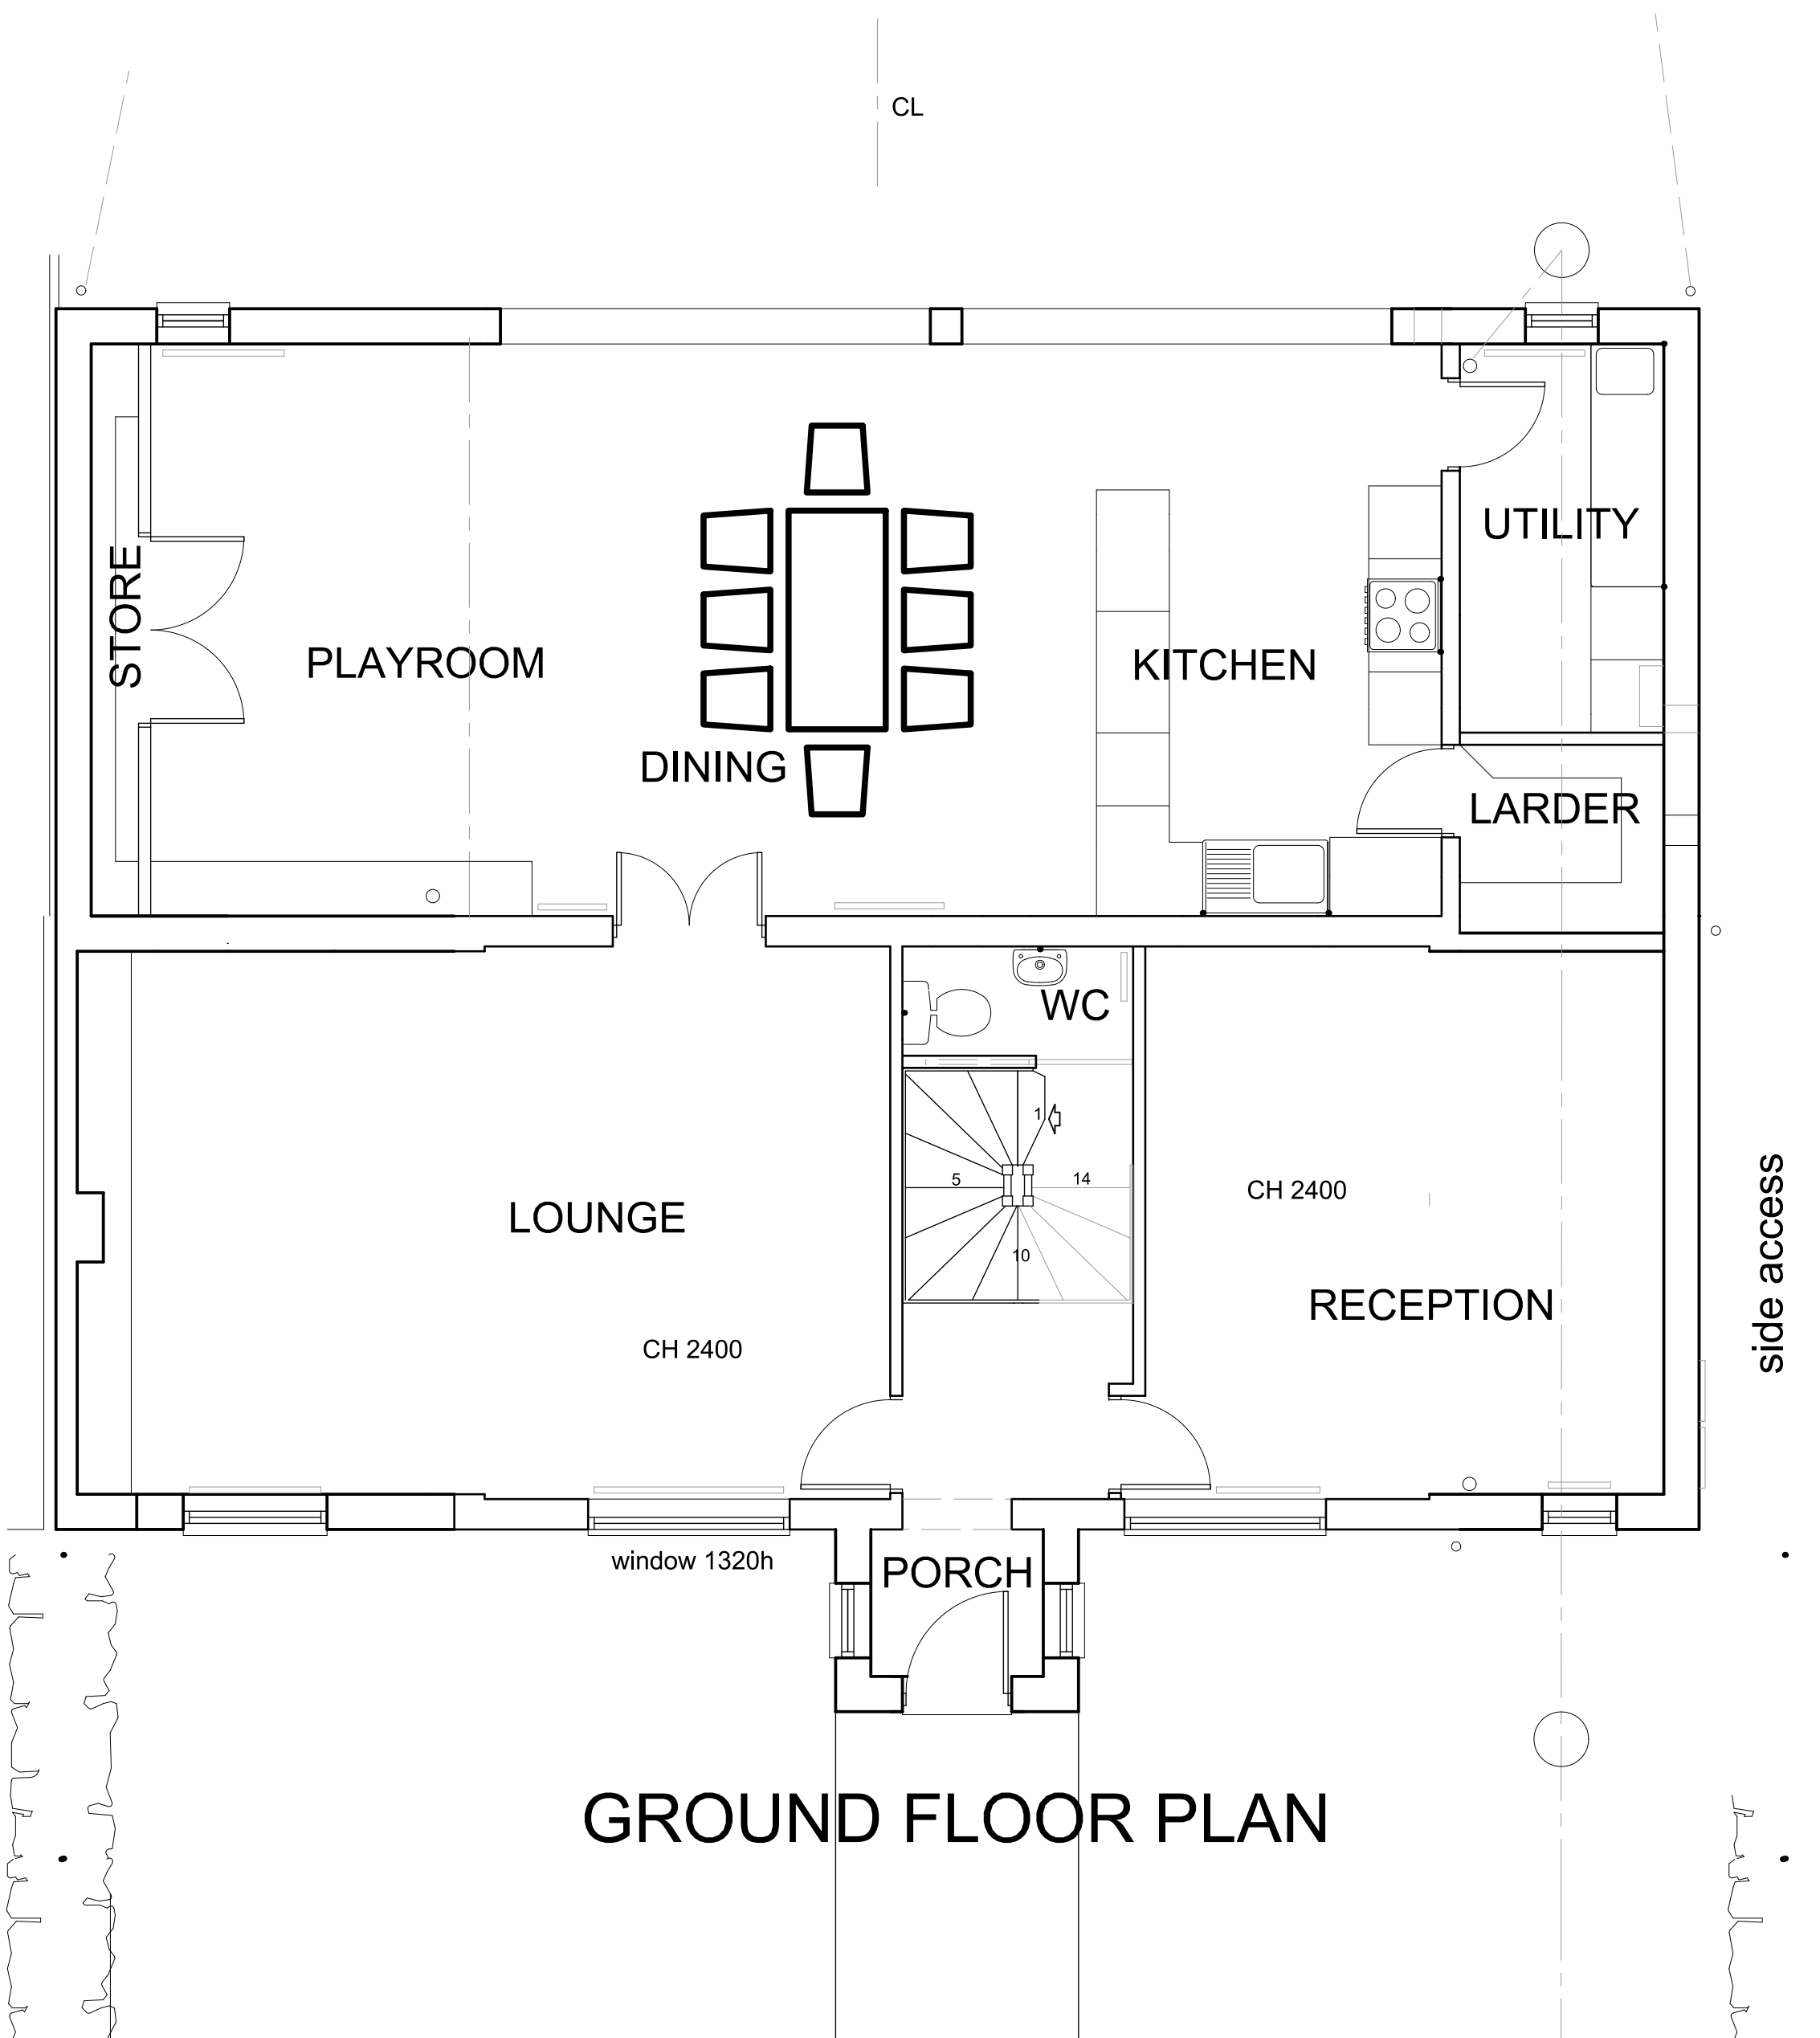

GROUND FLOOR PLAN

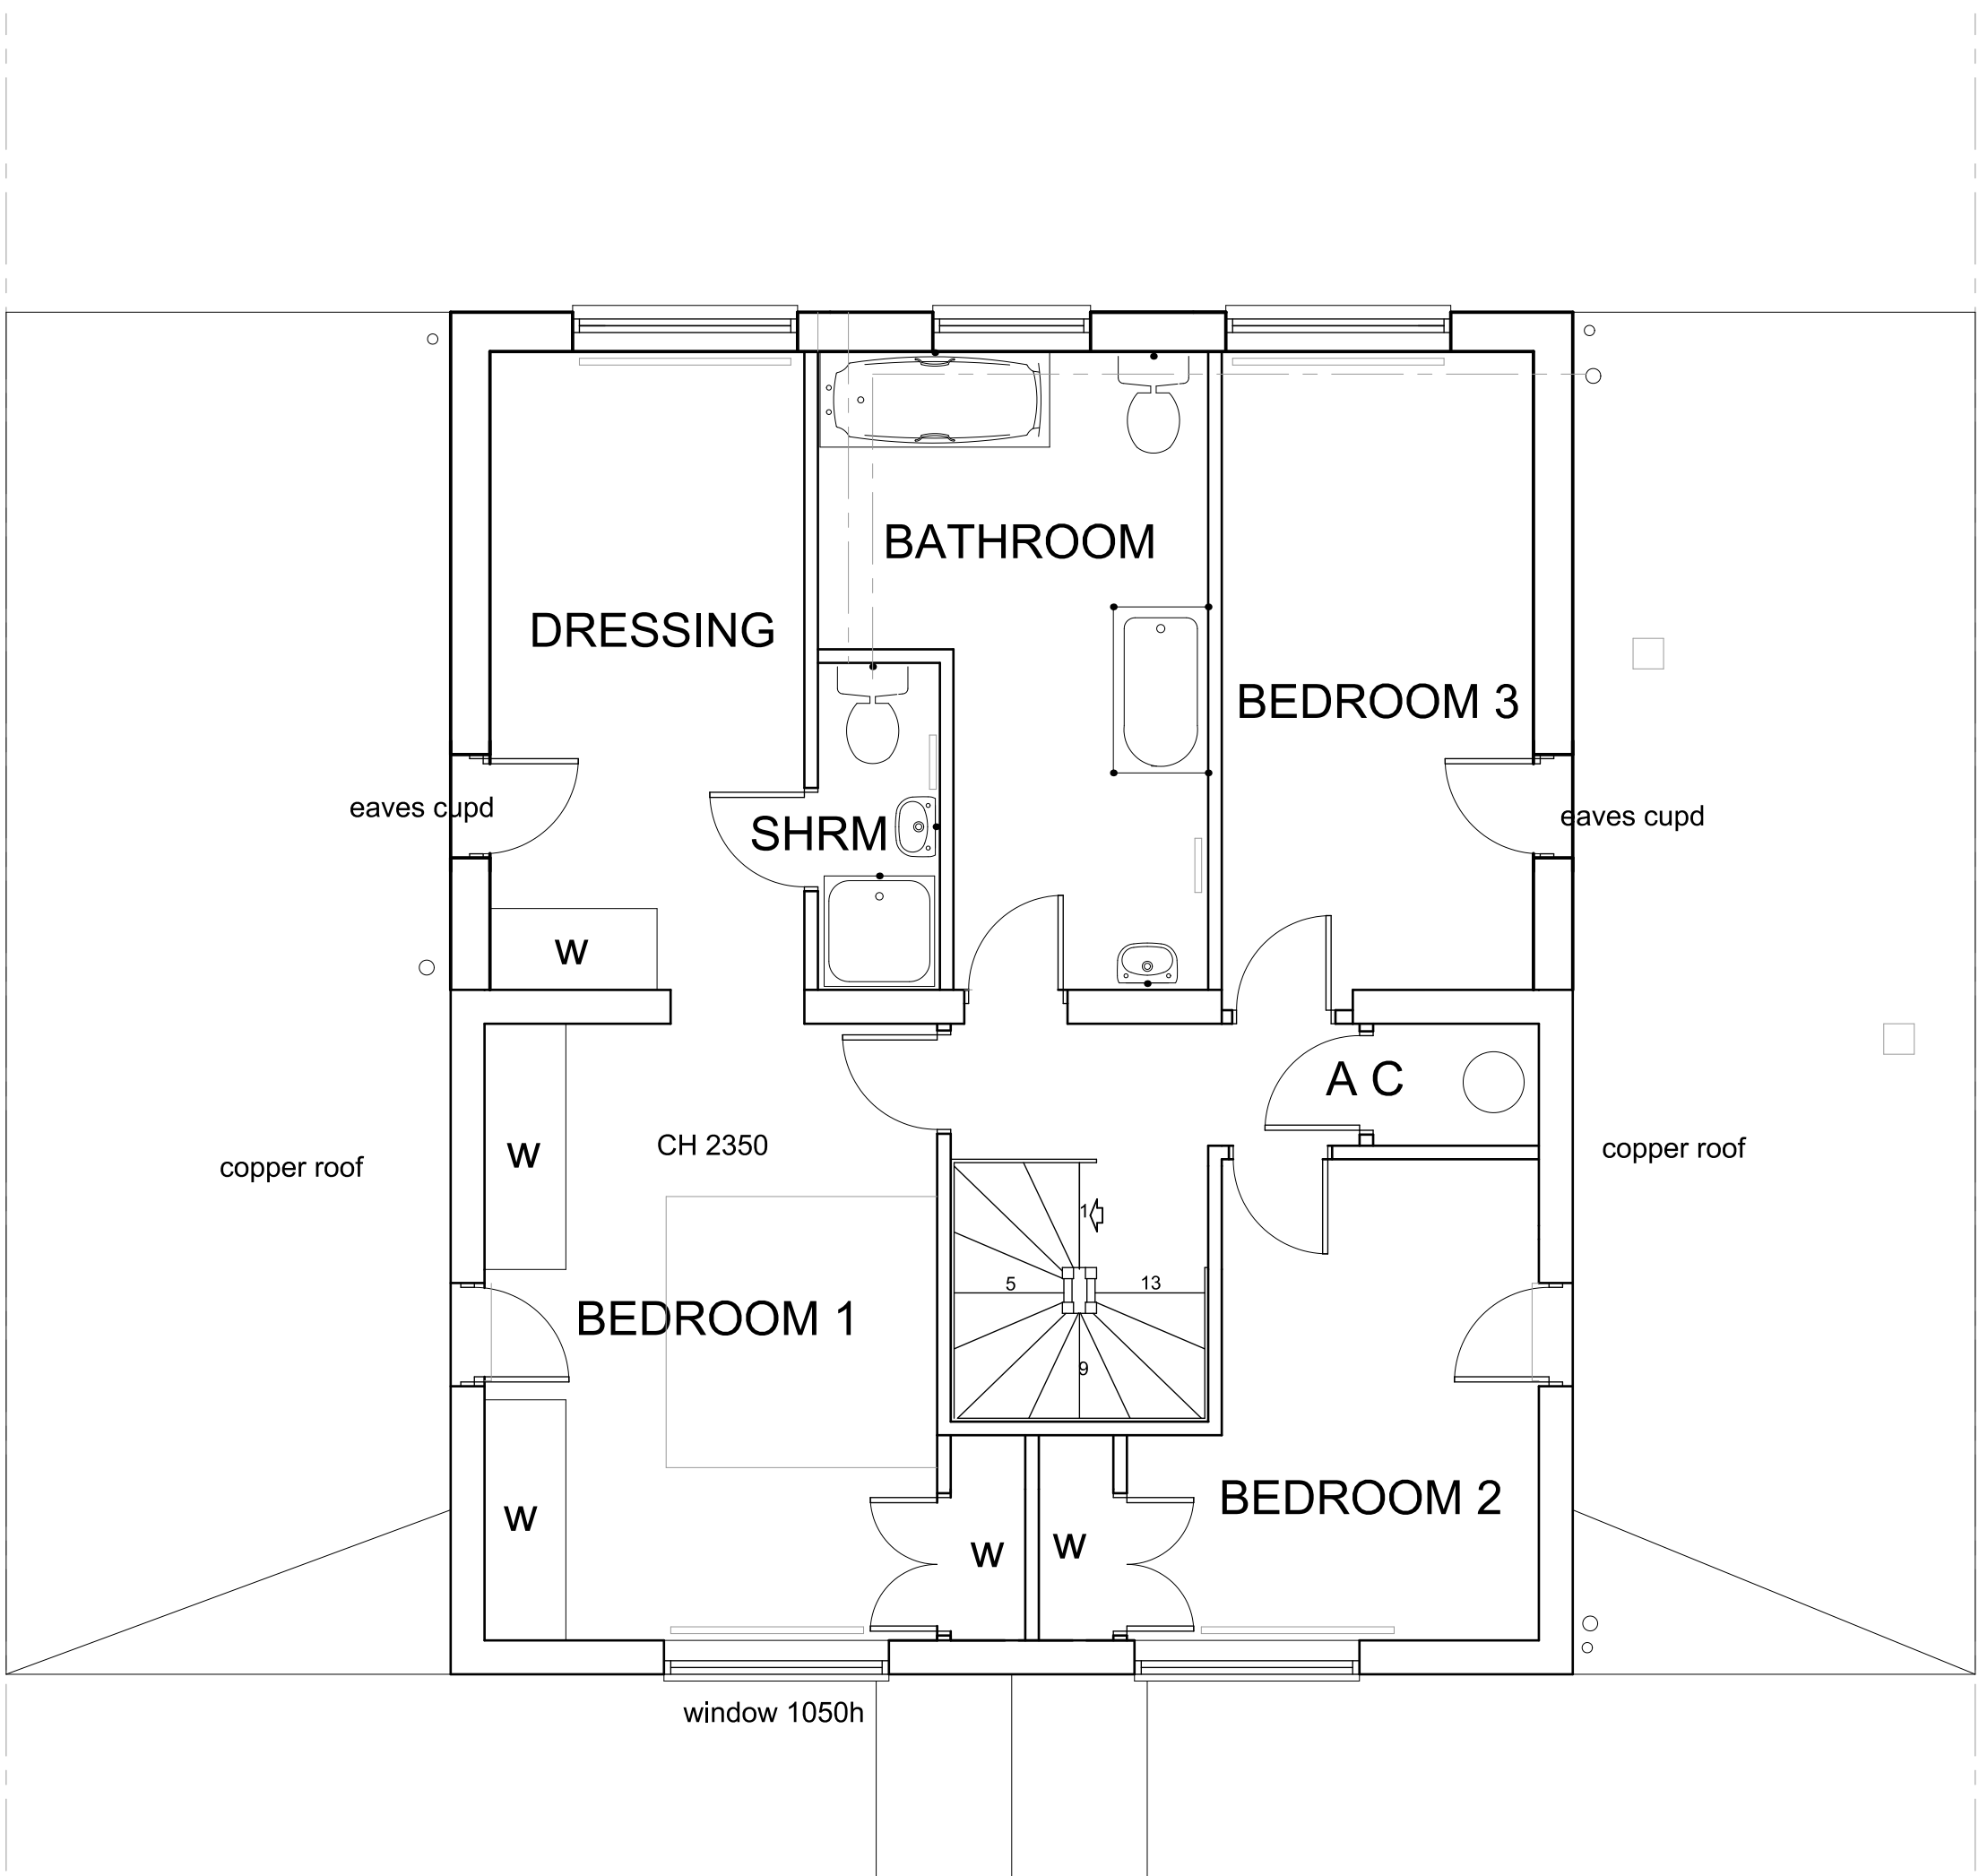

FIRST FLOOR PLAN

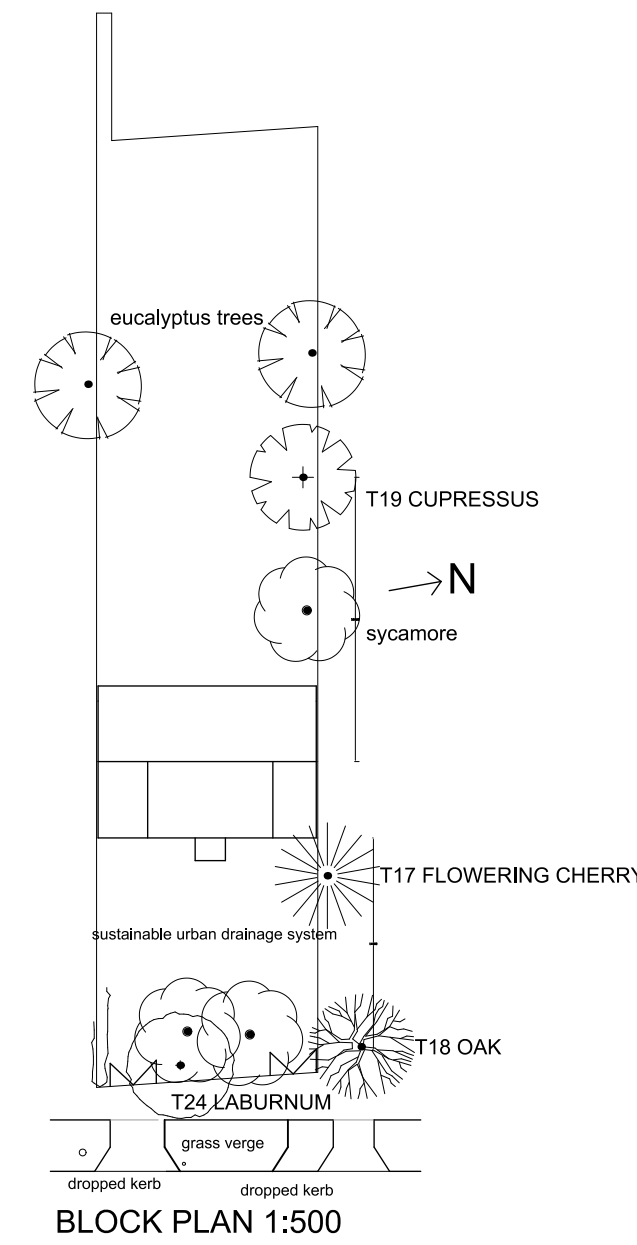

Revision	Description	Date
This drawing must not be re-issued, loaned or copied without consent of M. Baldwin ©		
www.plansdesigned.co.uk		
Mark Baldwin (MRIC, MCOB, MCAT)		
CHARTERED SURVEYING & ARCHITECTURAL CONSULTANT		
Telephone : 01895 254456		
Client: Mr. & Mrs. M. Baldwin		
Project: 231 LONG LANE, HILLINGDON UB10 9JP.		
Description: EXISTING PLANS & ELEVATIONS.		
Scale: 1 : 50 @ A1	Date: July 21	
Project No: MB / 3680 / 1	Rev. -	