




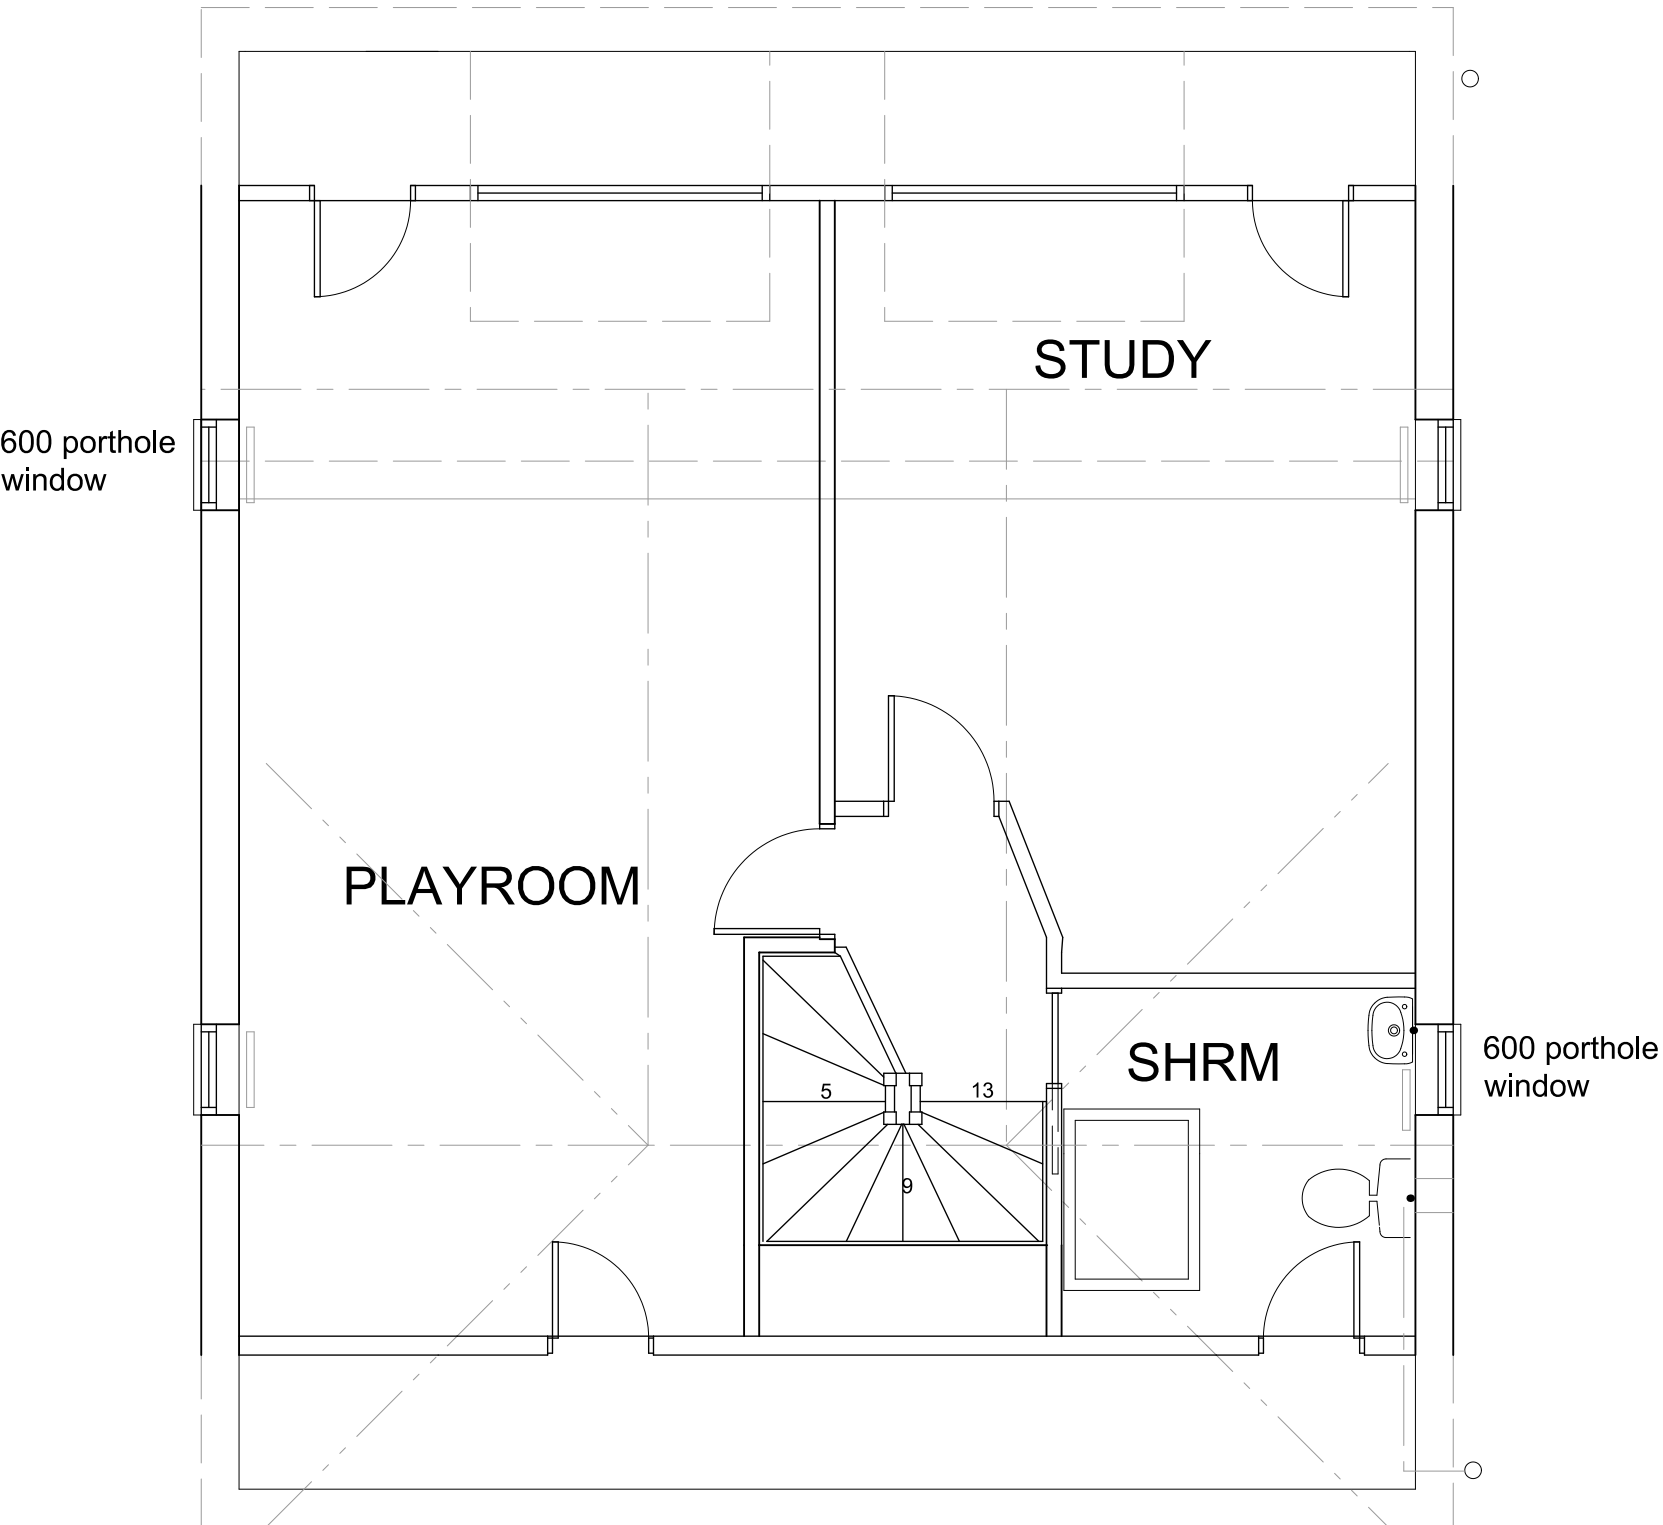


SECOND FLOOR PLAN

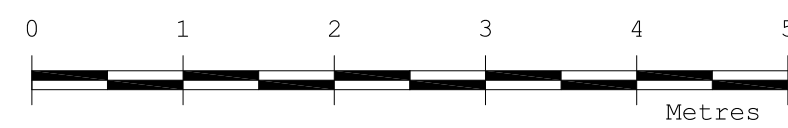

scale

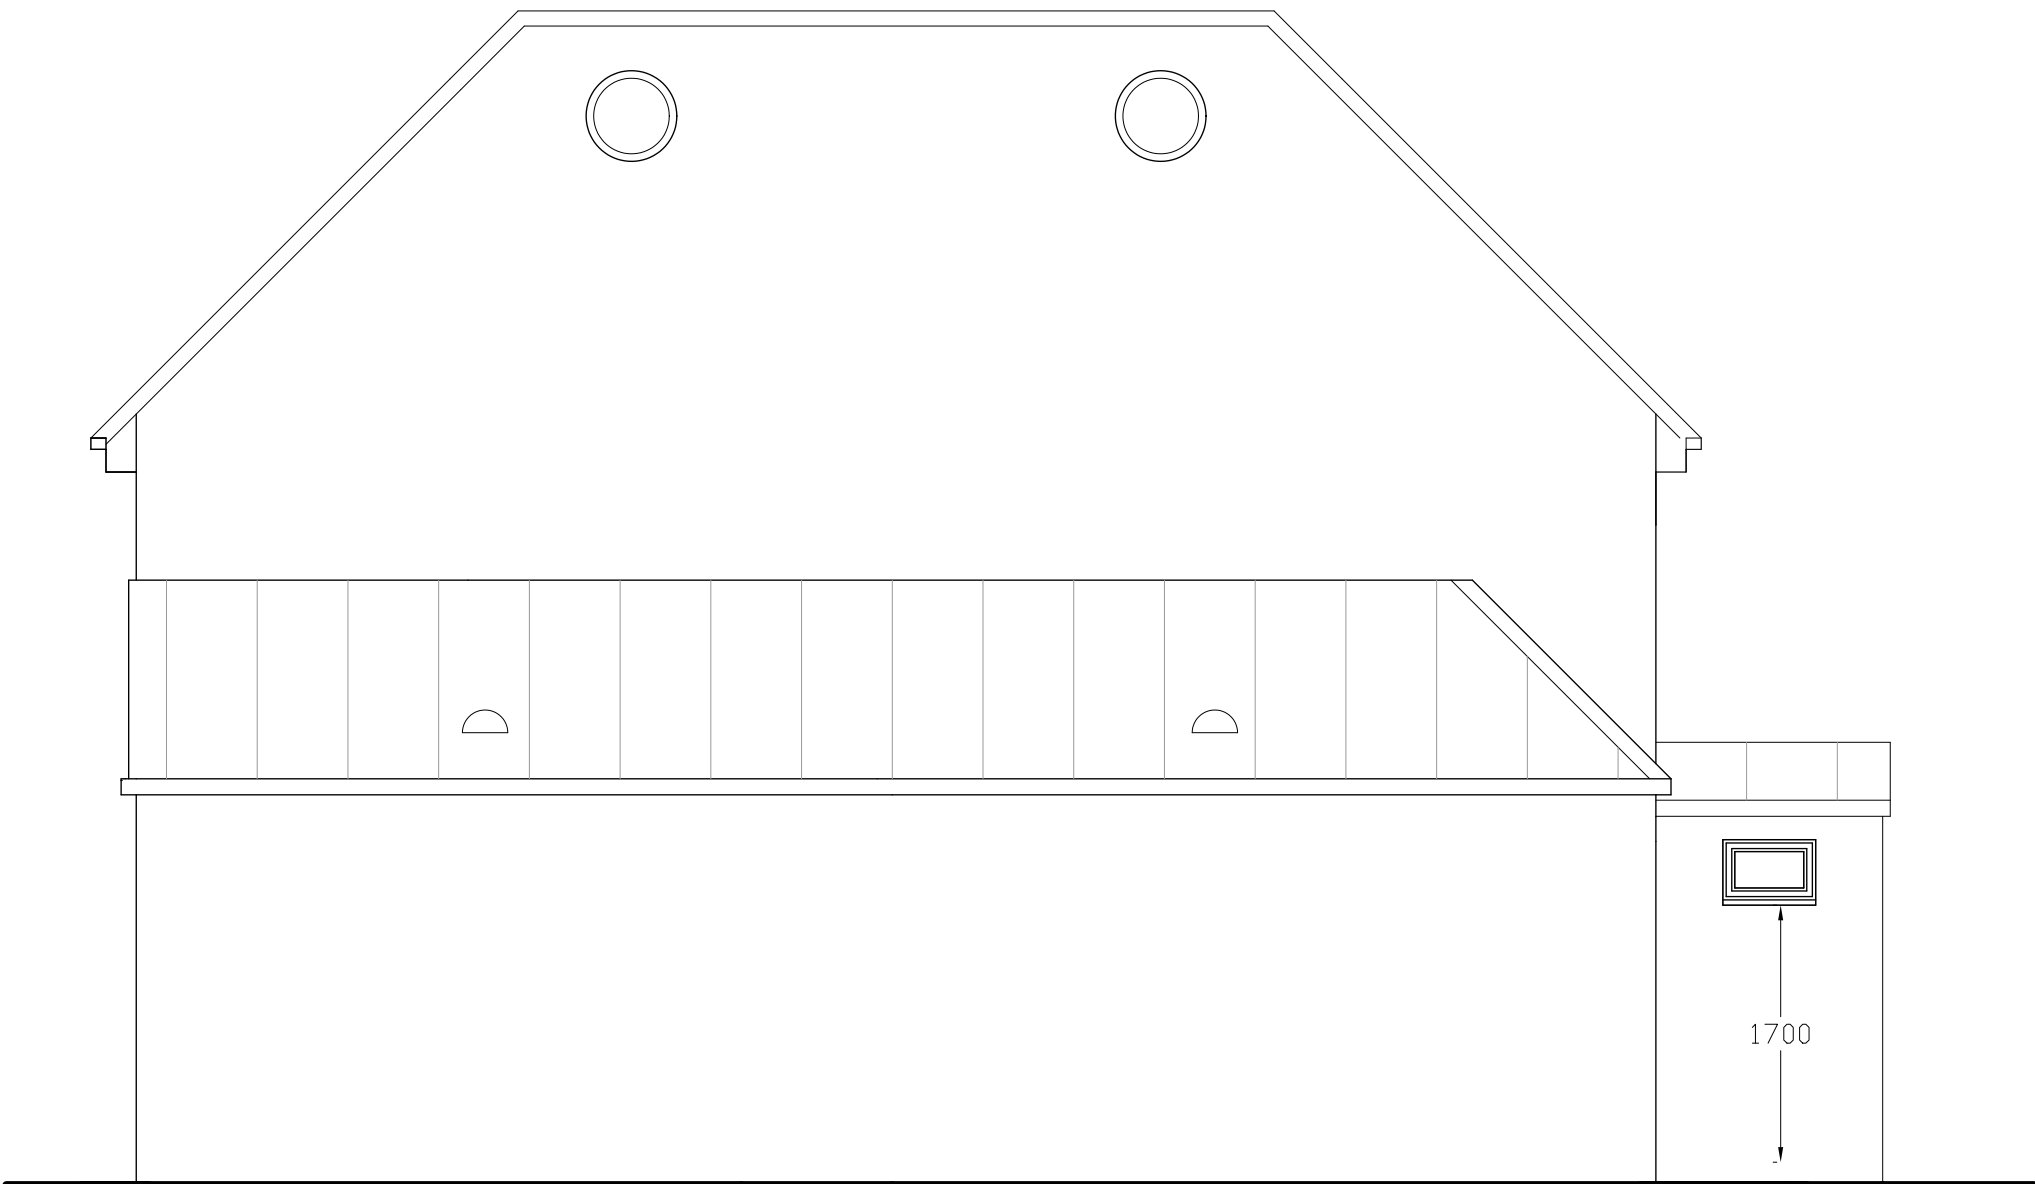

SIDE ELEVATION N

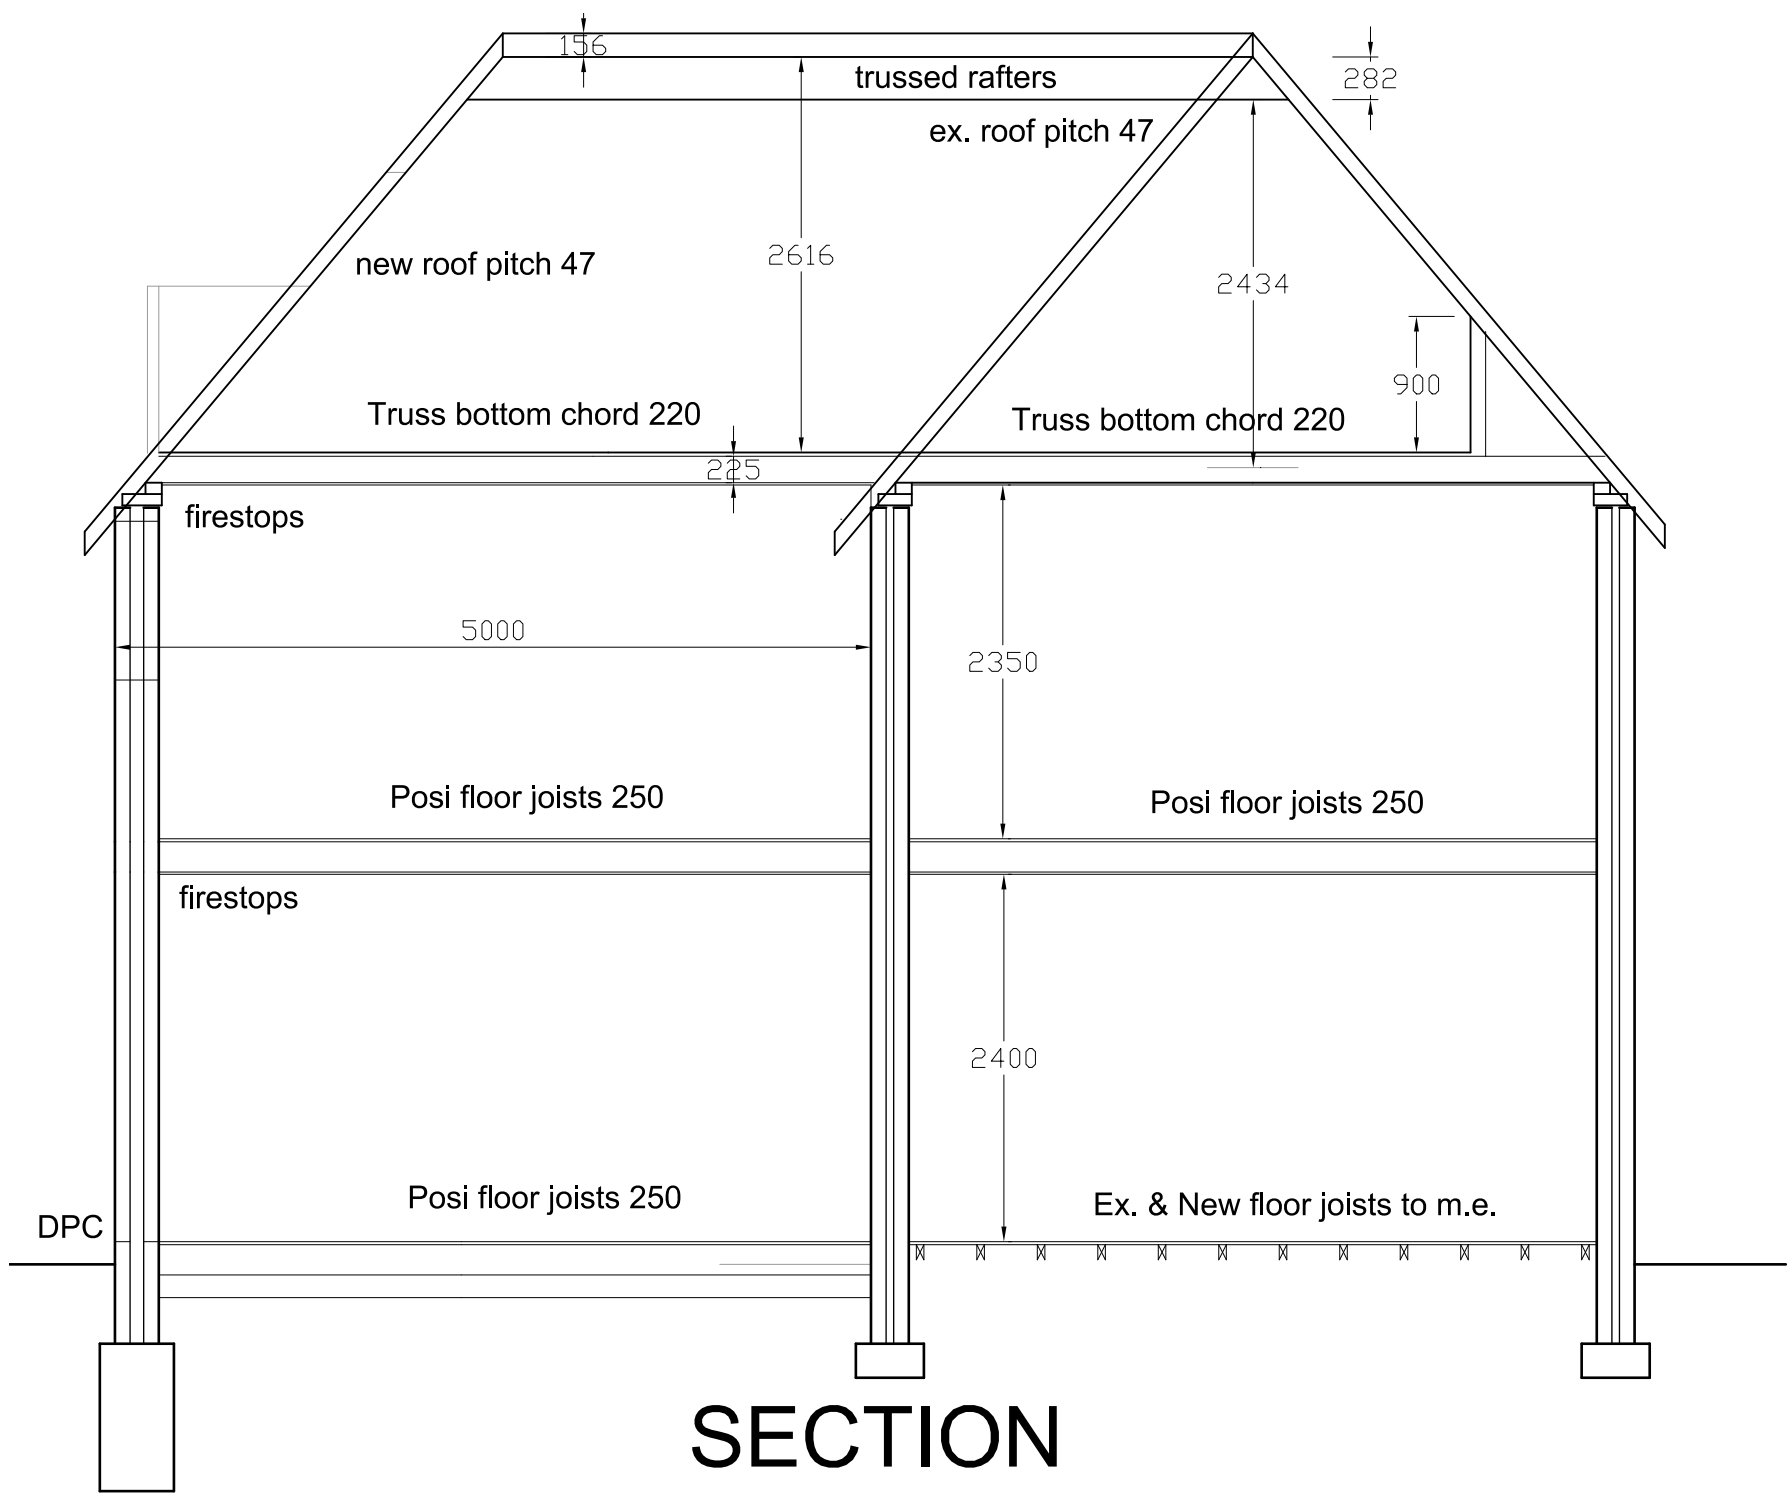

Revision	Description	Date
A	Section added.	Oct 21
This drawing must not be re-issued, loaned or copied without consent of M. Baldwin ©		
www.plansdesigned.co.uk Mark Baldwin (MRIC, MCIQB, MCAT) CHARTERED SURVEYING & ARCHITECTURAL CONSULTANT Telephone : 01895 254456		
Client: Mr. & Mrs. M. Baldwin.		
Project: 231 LONG LANE, HILLINGDON UB10 9JP.		
Description: EXISTING SF PLAN, SECTION & ELEVATION.		
Scale: 1 : 50 @ A2	Date: July 21	
Project No: MB / 3680 / 2		Rev. A