



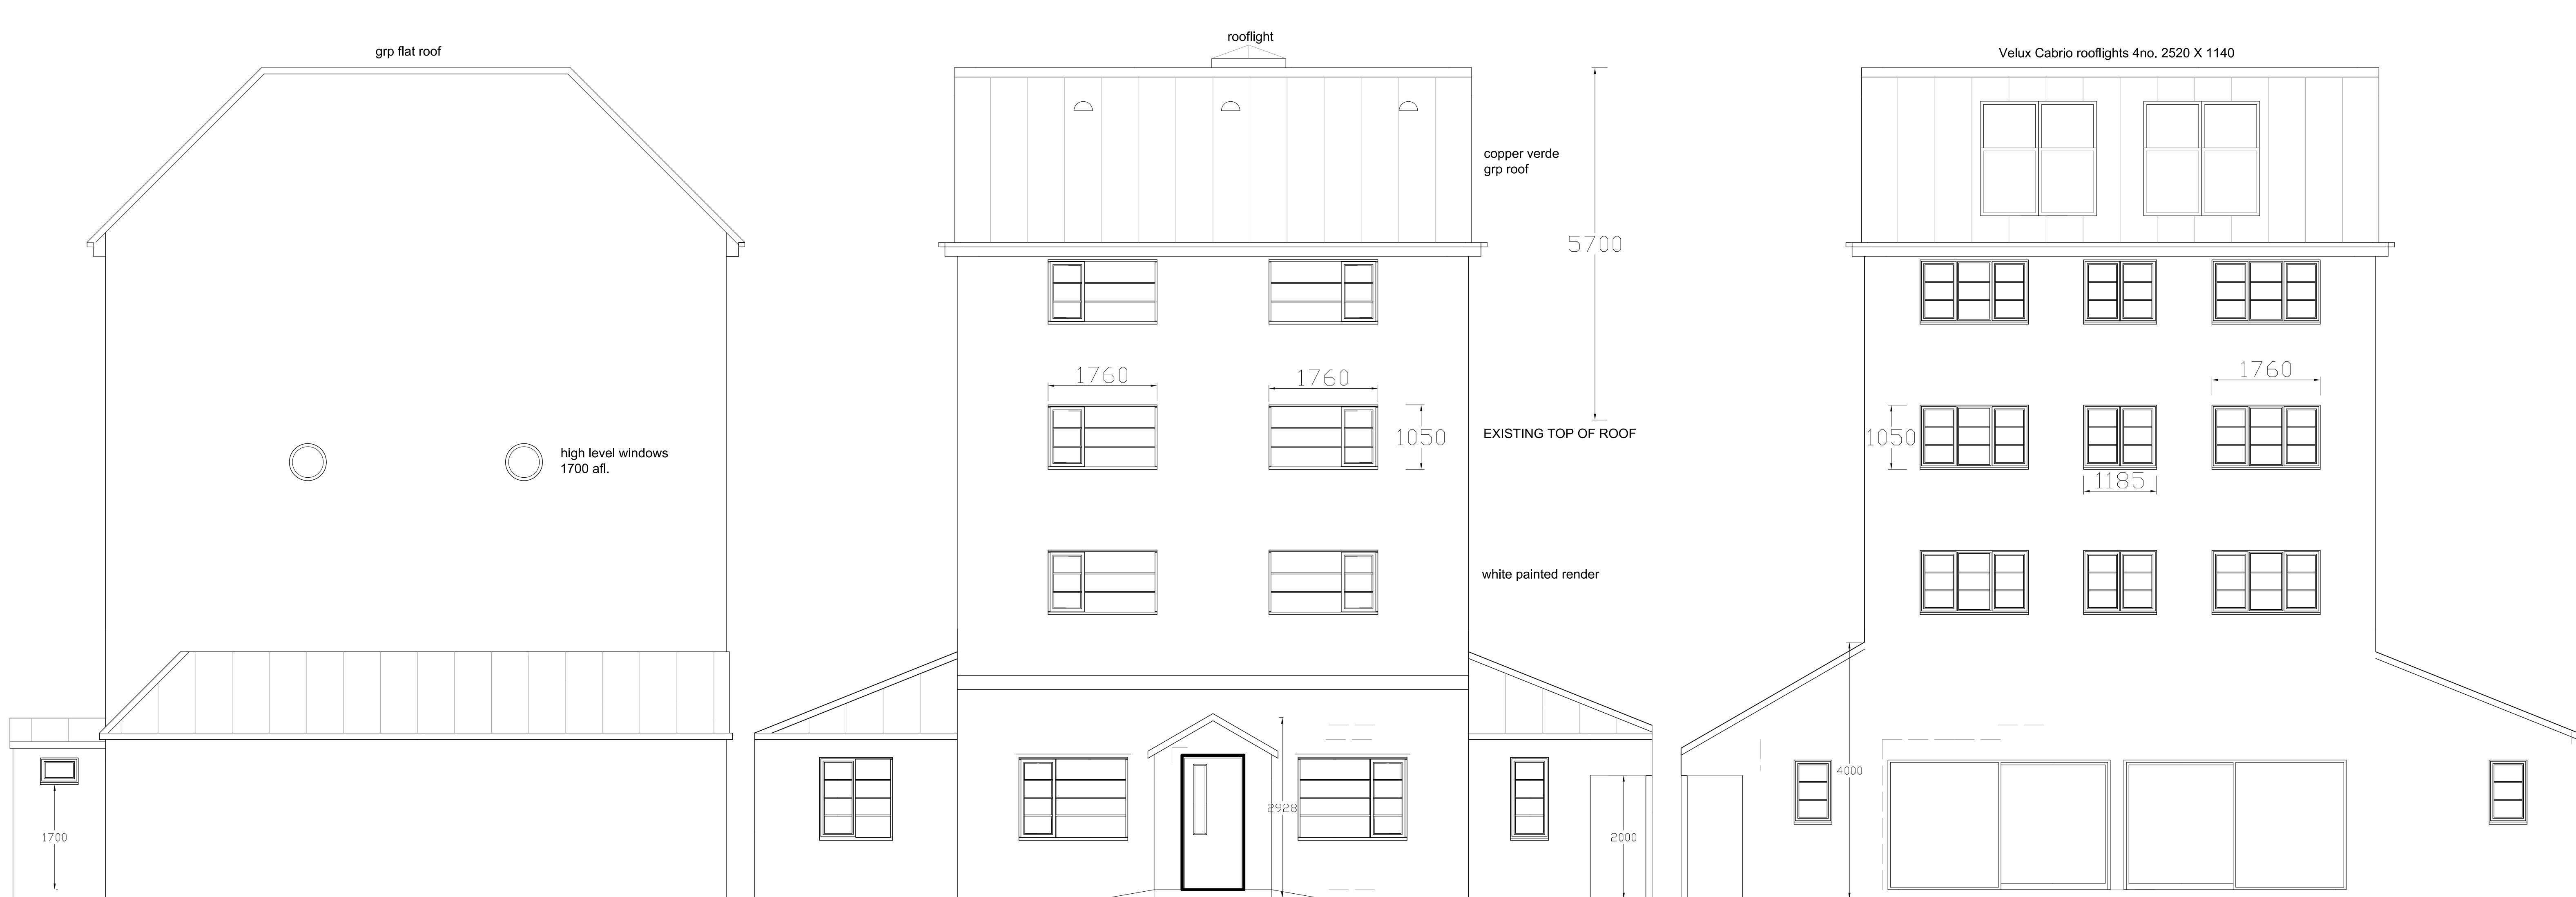

SIDE ELEVATION S

FRONT ELEVATION

REAR ELEVATION

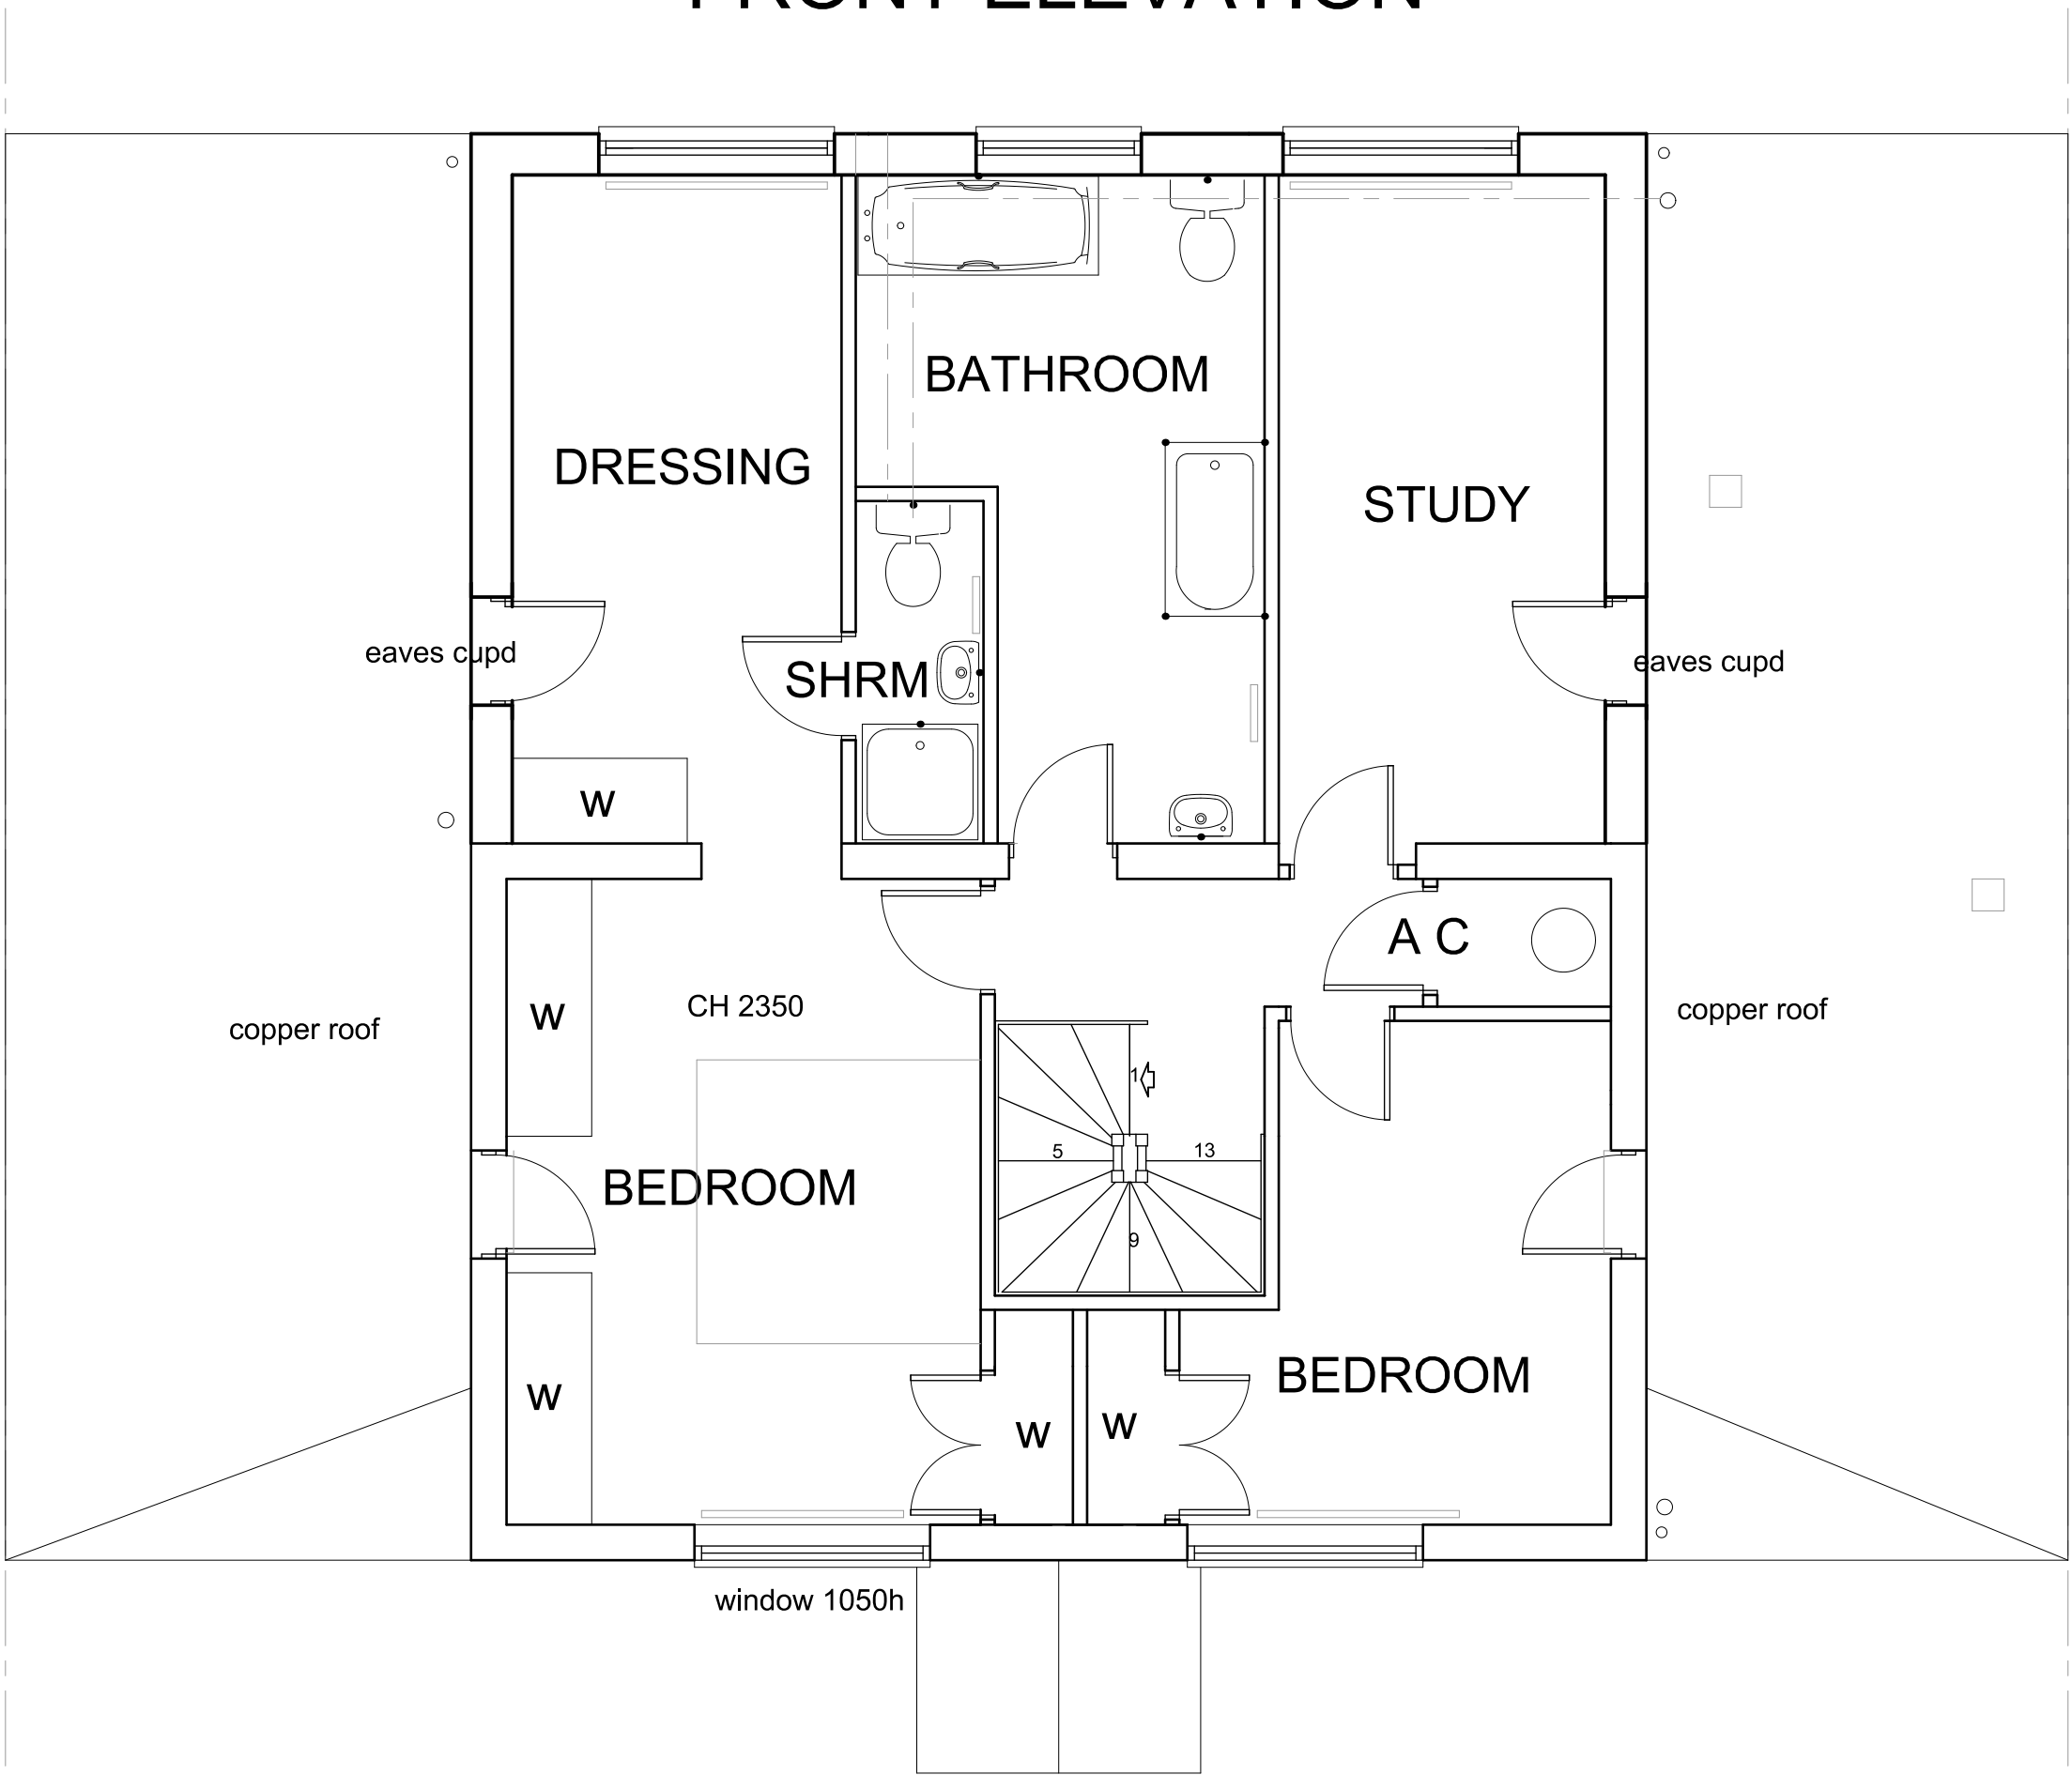

SECOND & THIRD FLOOR PLAN

Revision	Description	Date
This drawing must not be re-issued, loaned or copied without consent of M. Baldwin ©		
www.plansdesigned.co.uk		
Mark Baldwin (MRIC, MIOB, MCIAT) CHARTERED SURVEYING & ARCHITECTURAL CONSULTANT Telephone : 01895 254456		
Client: Mr. & Mrs. M. Baldwin		
Project: 231 LONG LANE, HILLINGDON UB10 9JP.		
Description: PROPOSED PLANS & ELEVATIONS.		
Scale: 1 : 50 @ A1	Date: July 21	
Project No: MB / 3680 / 3	Rev. -	