




EXISTING STREETSCENE @ 1:200

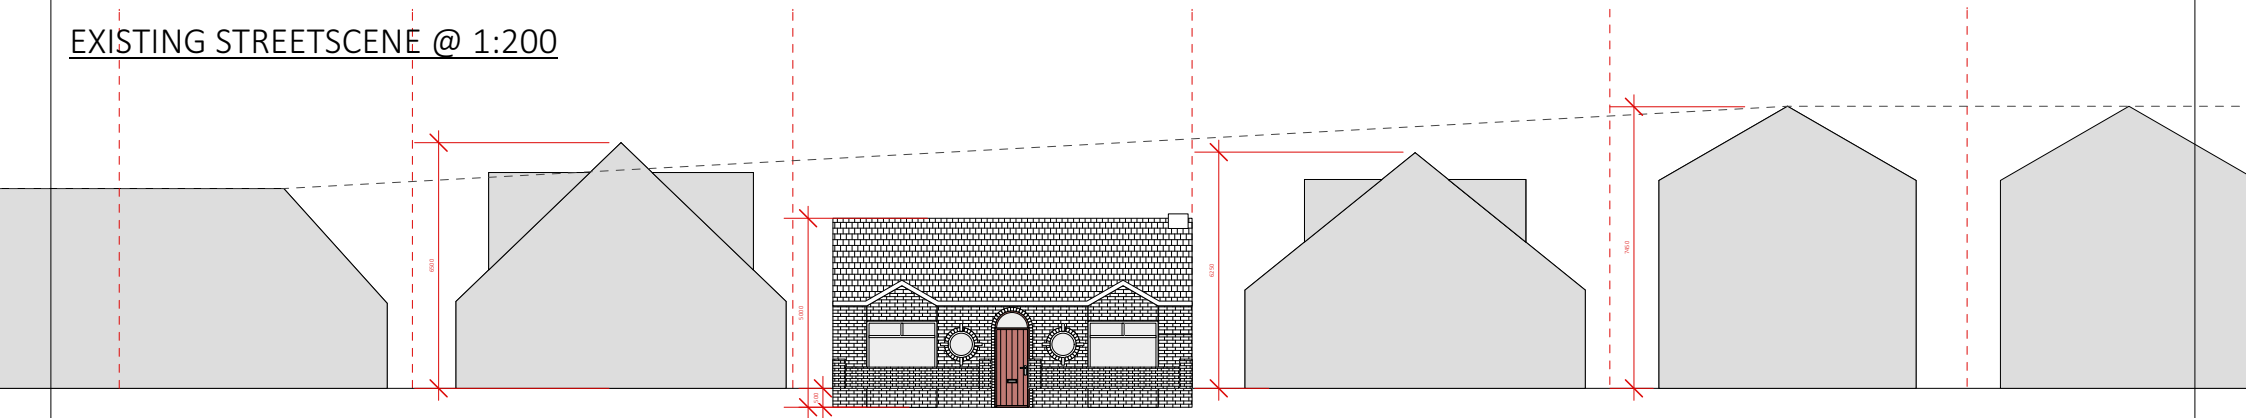


EXISTING ELEVATIONS (DELLFIELD) @ 1:200

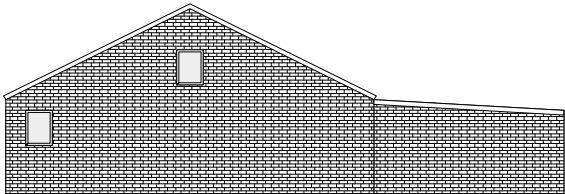

Side elevation

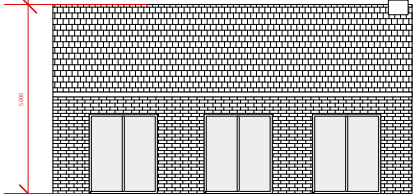


Rear elevation

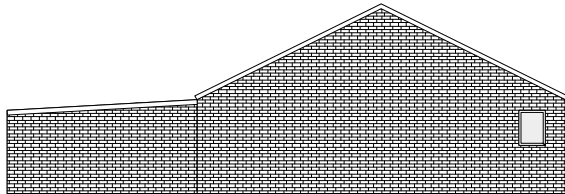


Side elevation

PROPOSED STREETSCENE @ 1:200

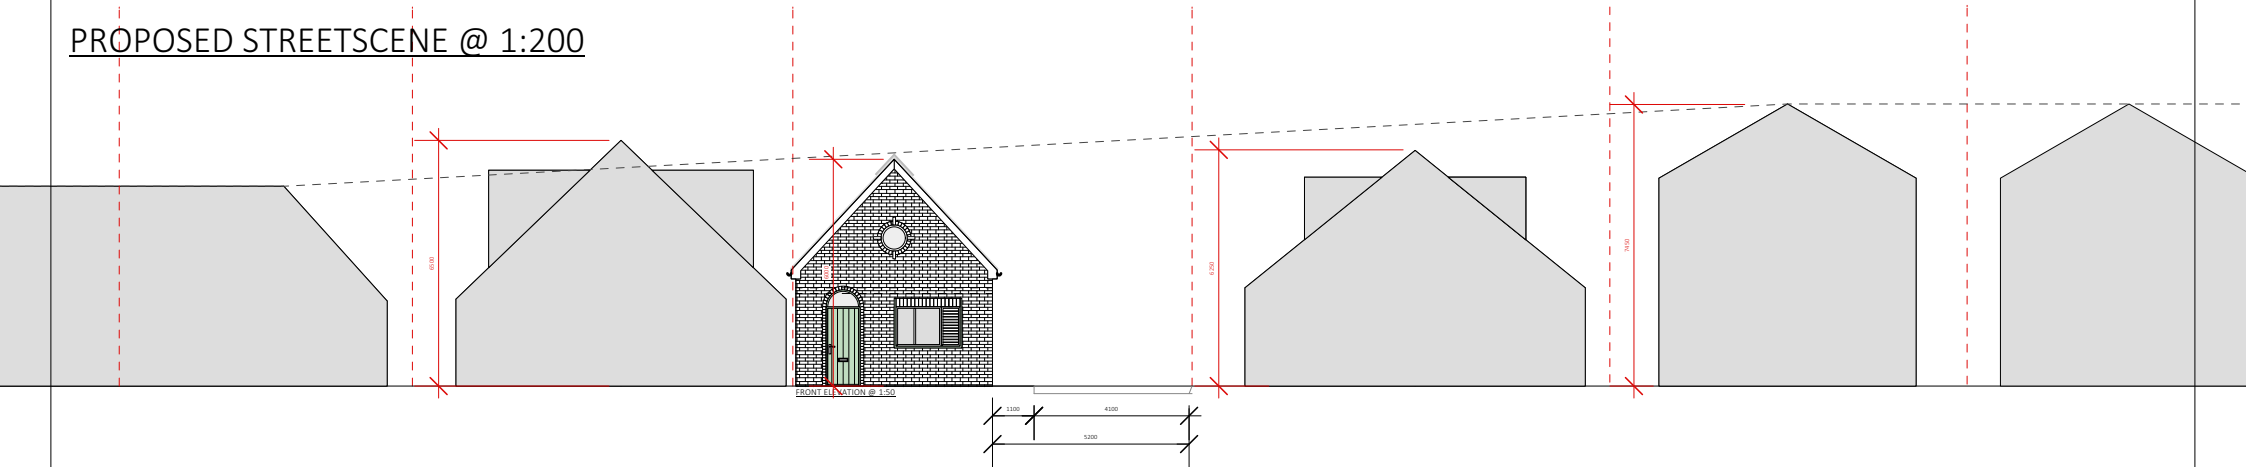

Vision display uninterrupted for 200m+
(Past the junction)

LAYOUT HOUSE 1 @ 1:200

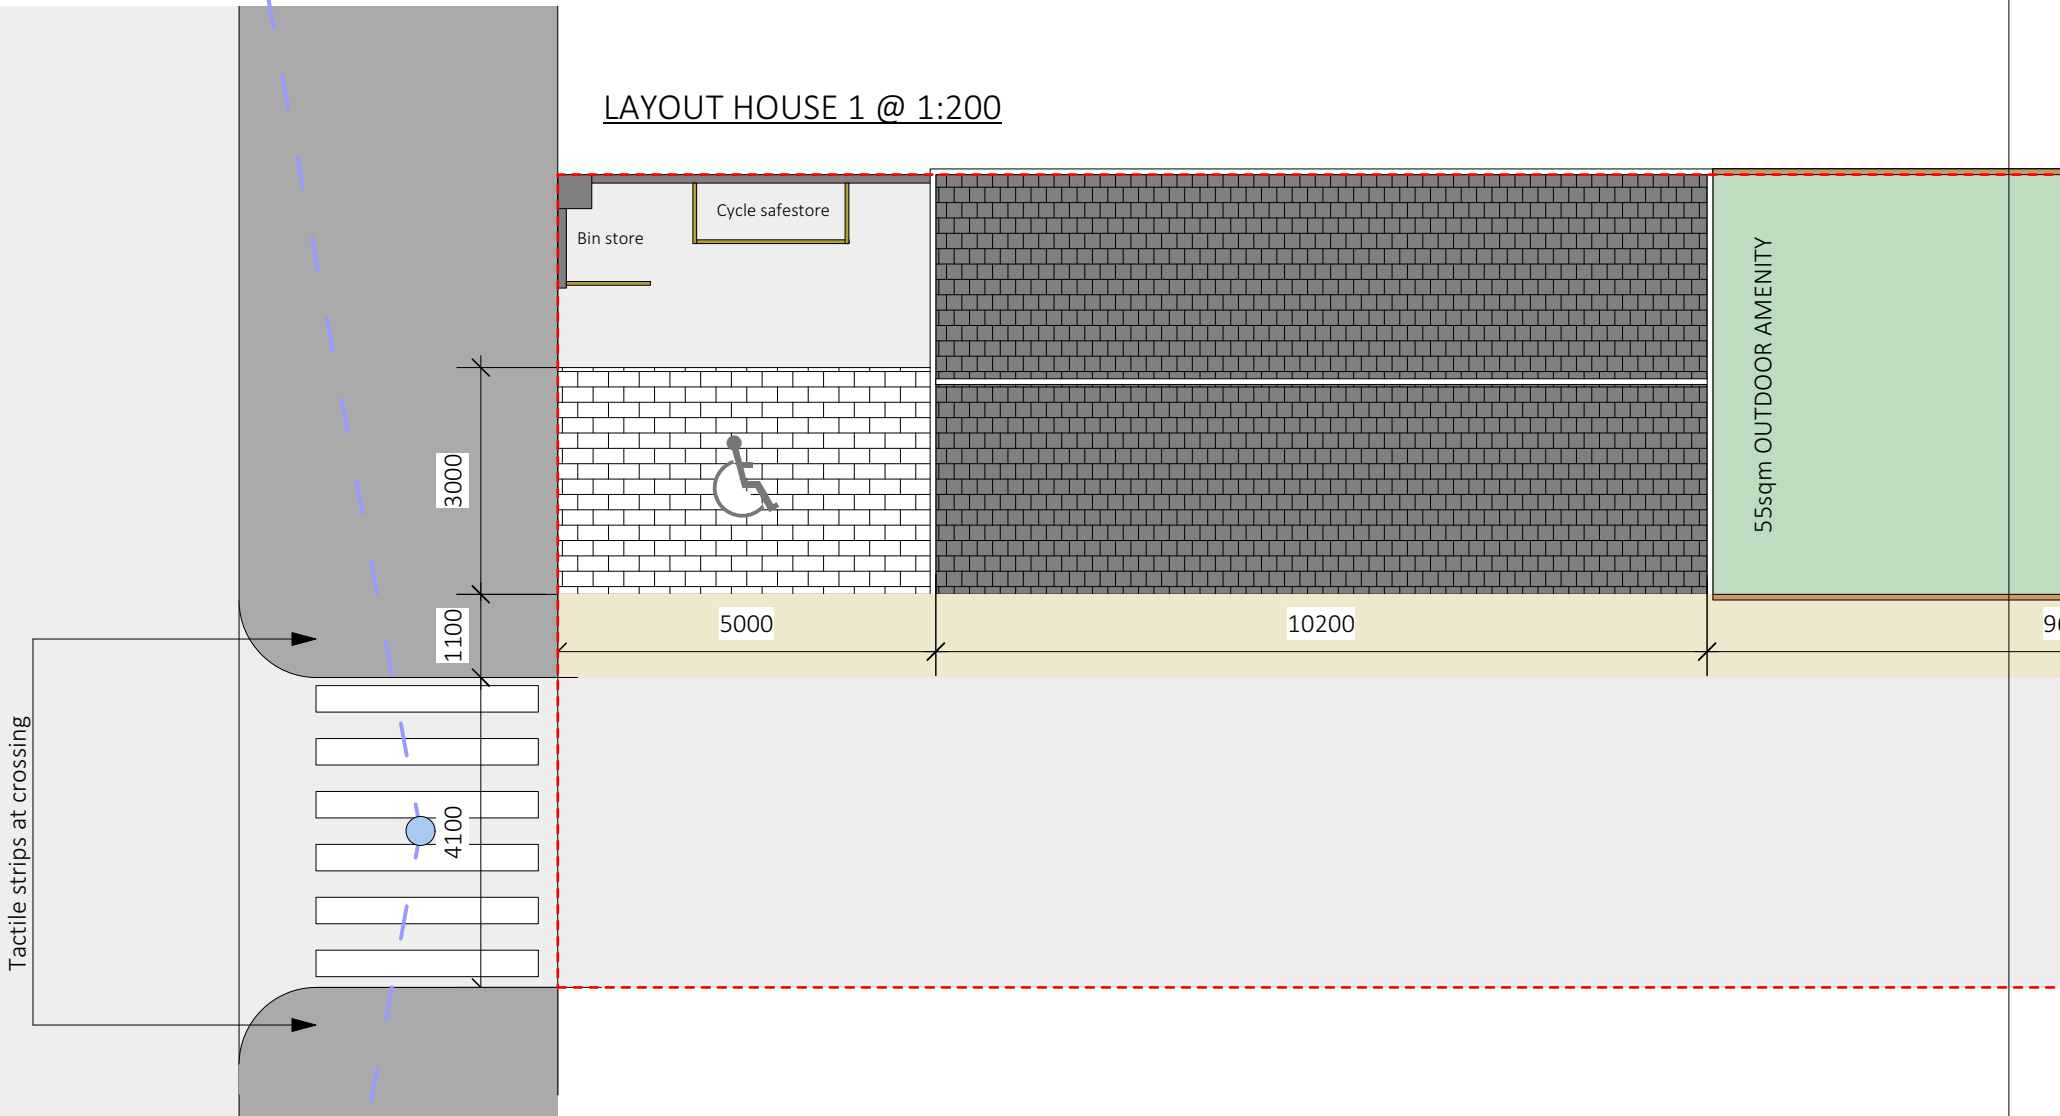

Skerryvore Designs Ltd
Sexton's Tower
2 Caerphilly Road
Bassaleg,
Newport,
NP10 8LE.
Phone **01633 897922**
Mobile **07816 934352**
steve_groucott@hotmail.com

JOB
TITLE Dellfield,
Uxbridge Rd.
UB10 0PL

DRAWING
TITLE House Type 2:
Layout & street scenes

DRAWING No. SD642-P-HT2-01
SCALE 1:200 @ A3
DATE JUNE 2022