

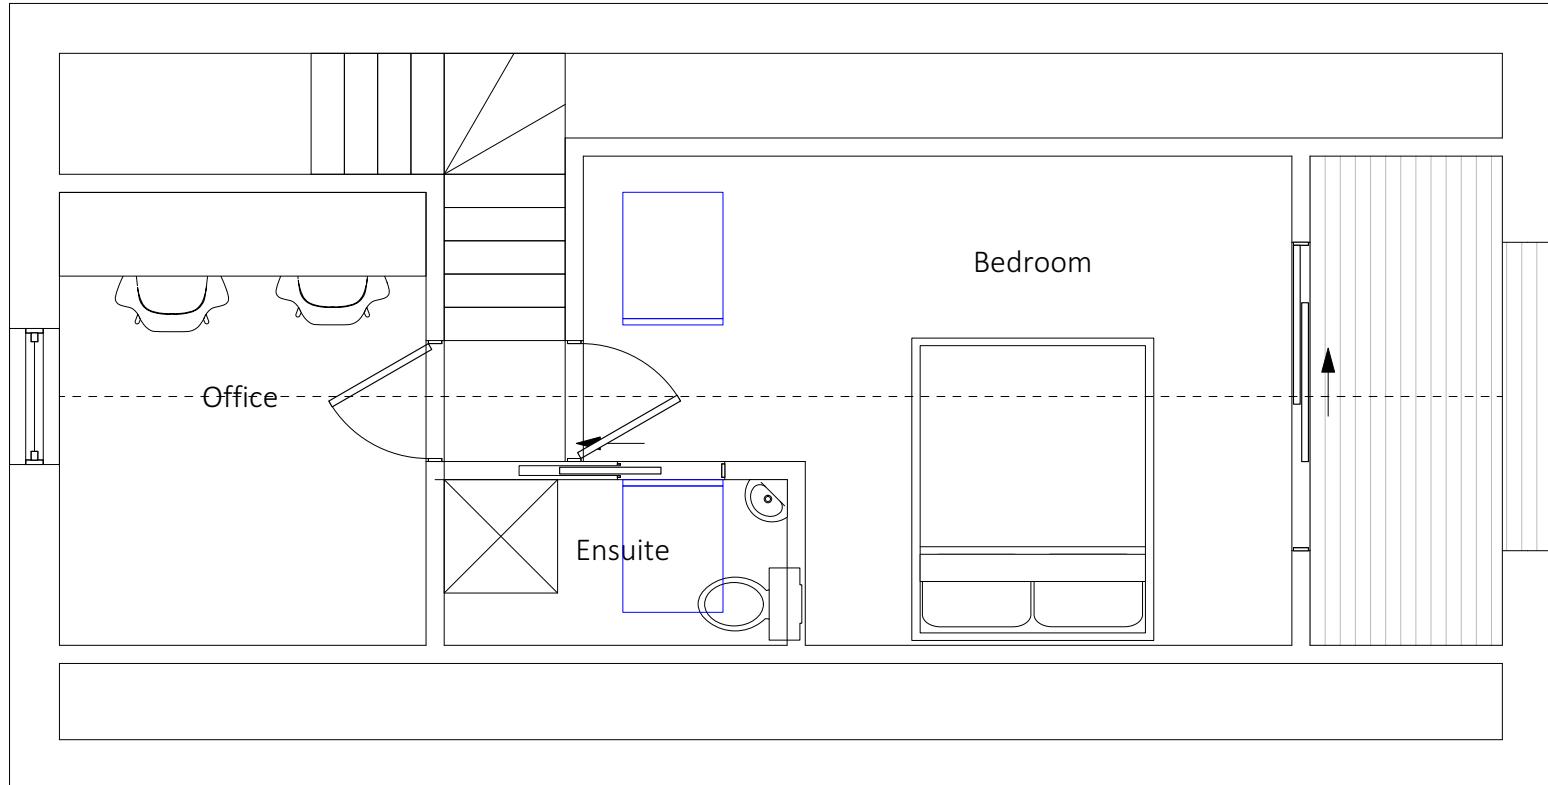


GROUND FLOOR PLAN @ 1:50

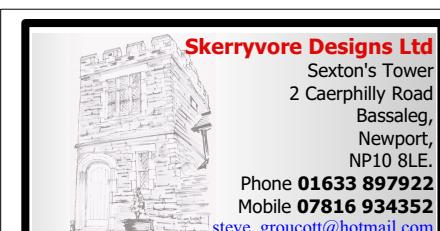

GROUND FLOOR PLAN @ 1:50

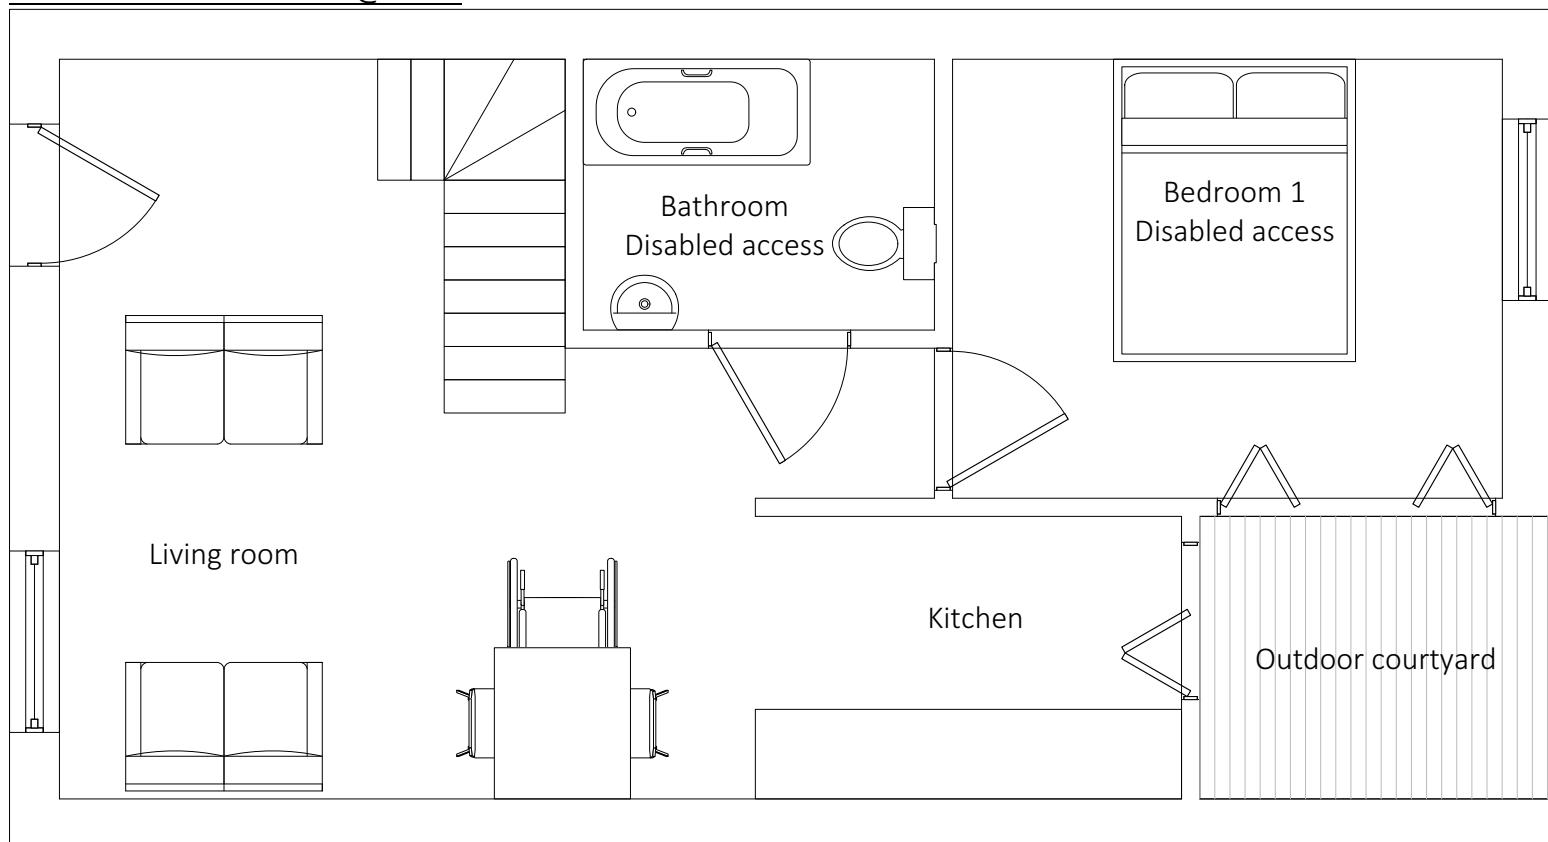

JOB
TITLE
Dellfield,
Uxbridge Rd.
UB10 0PL

DRAWING
TITLE
House Type 2:
Floor Plans

DRAWING No. **SD642-P-HT2-02**
SCALE **1:50 @ A3**
DATE **JUNE 2022**