




FRONT ELEVATION @ 1:50

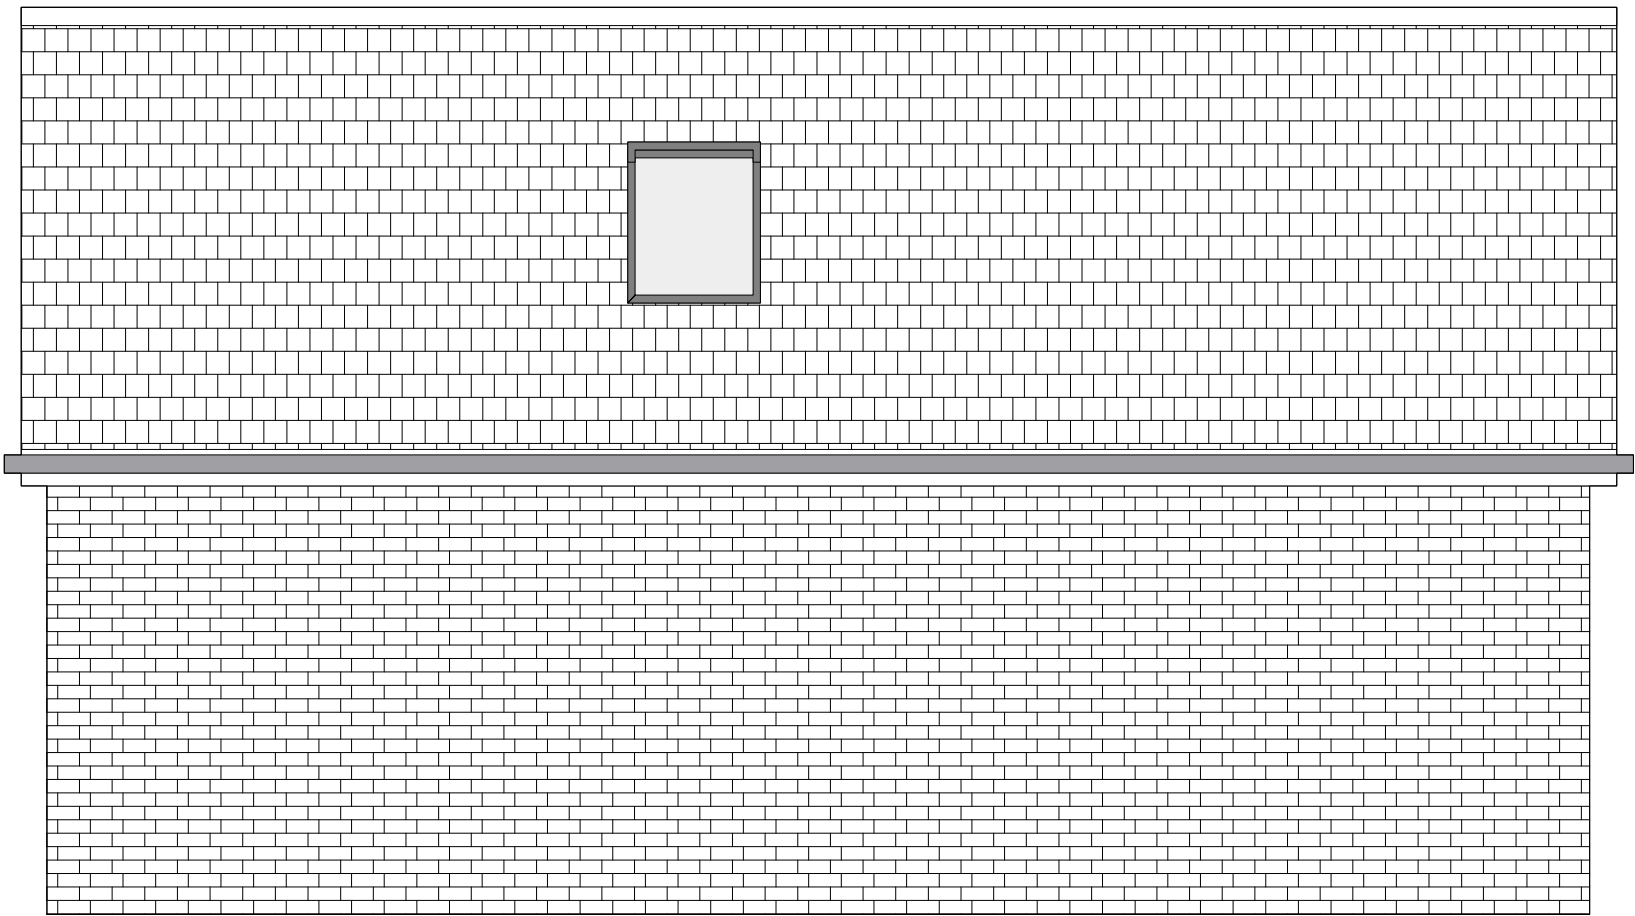

REAR ELEVATION @ 1:50



SIDE ELEVATION (SAME BOTH SIDES) @ 1:50



Skerryvore Designs Ltd
Sexton's Tower
2 Caerphilly Road
Bassaleg,
Newport,
NP10 8LE.
Phone **01633 897922**
Mobile **07816 934352**
steve_groucott@hotmail.com

JOB

TITLE Dellfield,
 Uxbridge Rd.
 UB10 0PL

DRAWING

TITLE House Type 2:
 Elevations

DRAWING No. SD642-P-HT2-03

SCALE 1:50 @ A3

DATE JUNE 2022