




EXISTING STREETSCENE @ 1:200

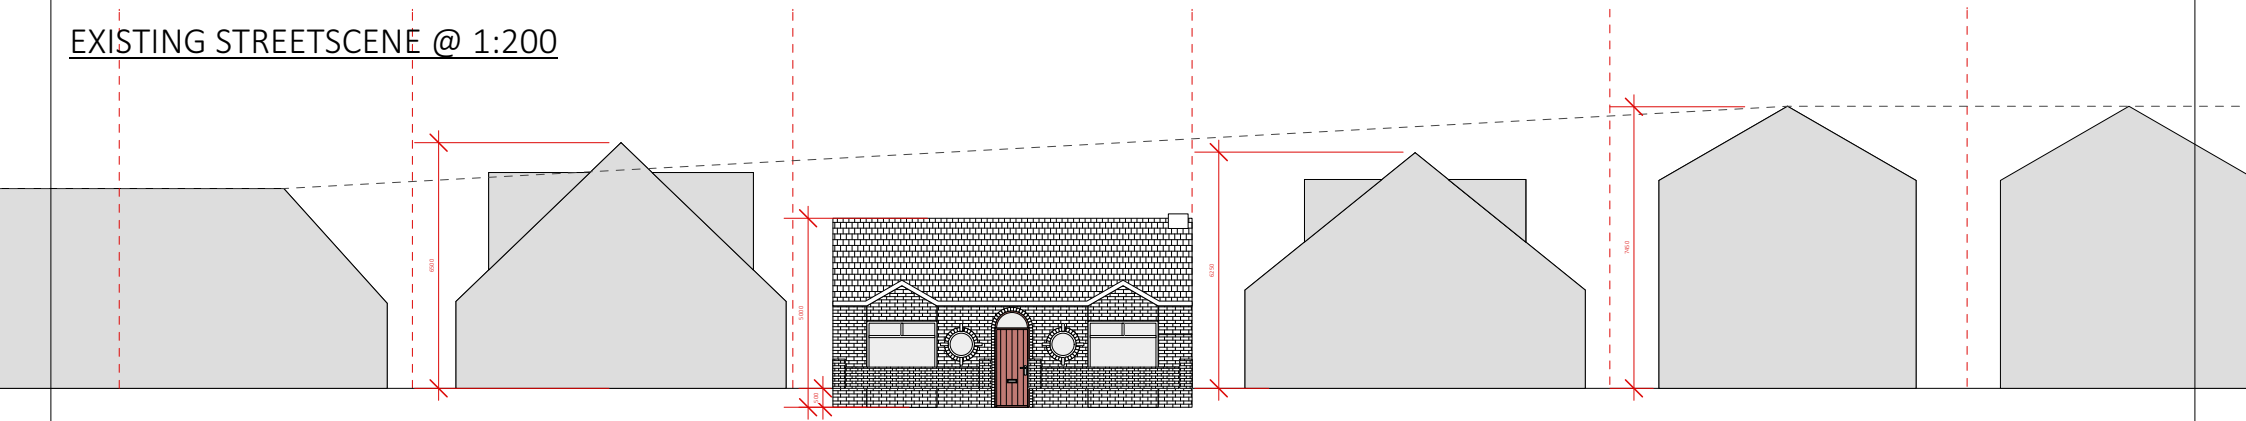


EXISTING ELEVATIONS (DELLFIELD) @ 1:200

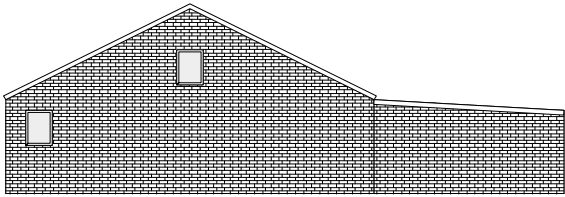

Side elevation

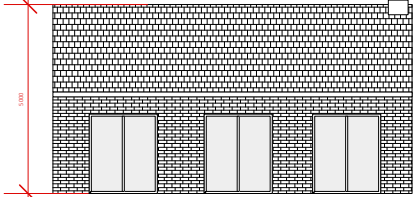


Rear elevation

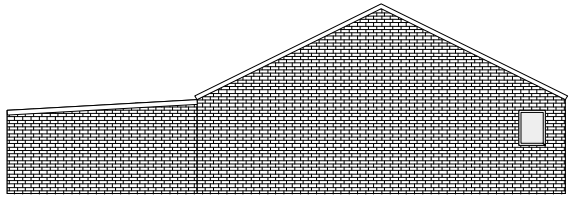


Side elevation

PROPOSED STREETSCENE @ 1:200

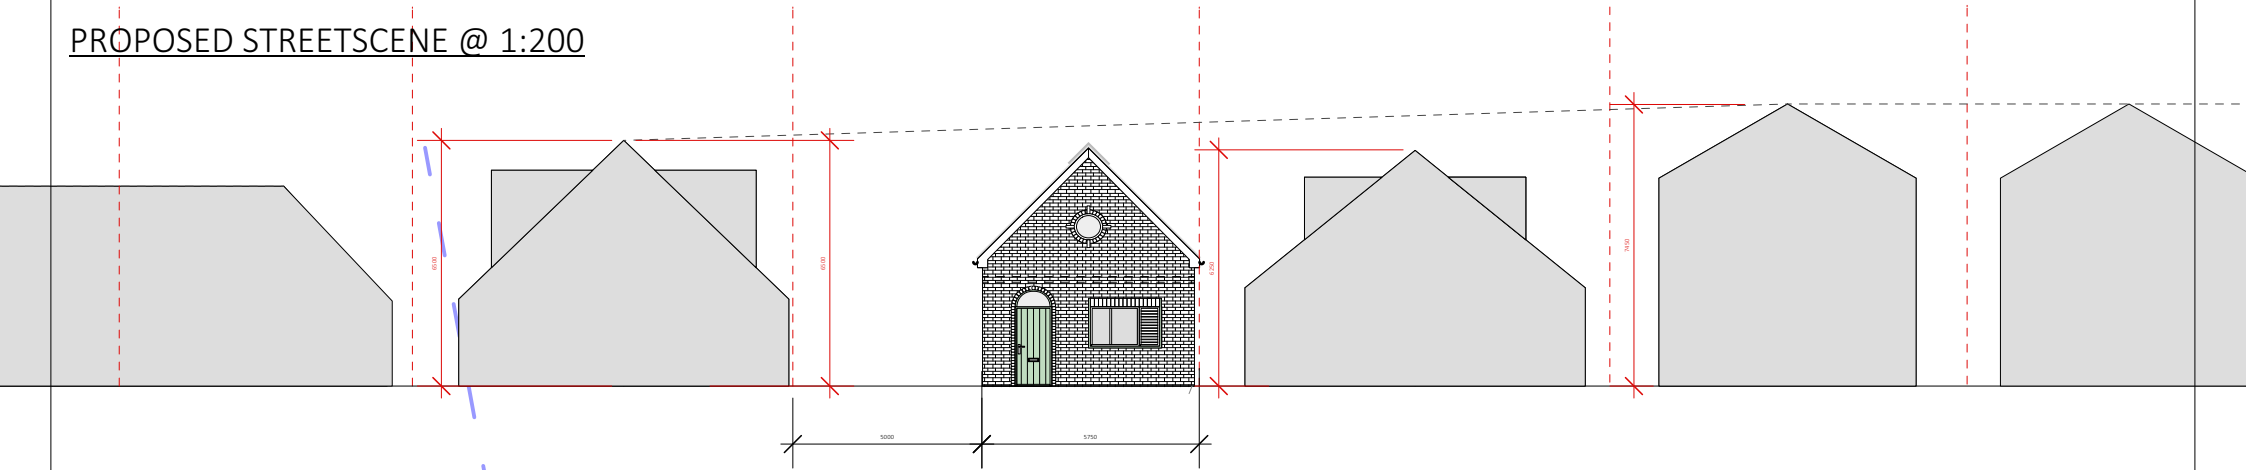


Type H Shared private drive for access to under 5 houses (3)

Vision display uninterrupted for 200m+
(Past the junction)

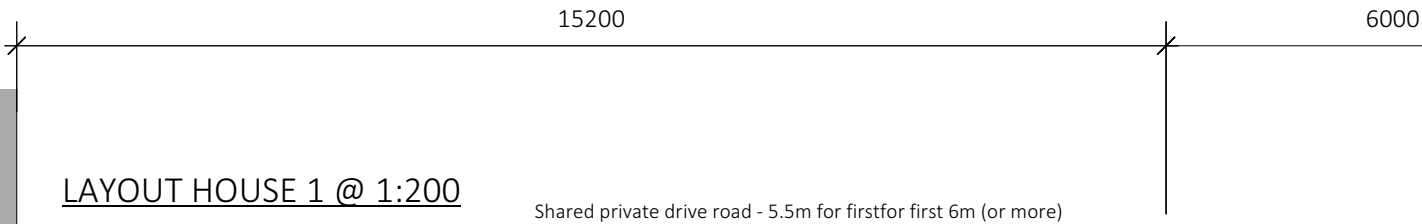

LAYOUT HOUSE 1 @ 1:200

Shared private drive road - 5.5m for firstfor first 6m (or more)

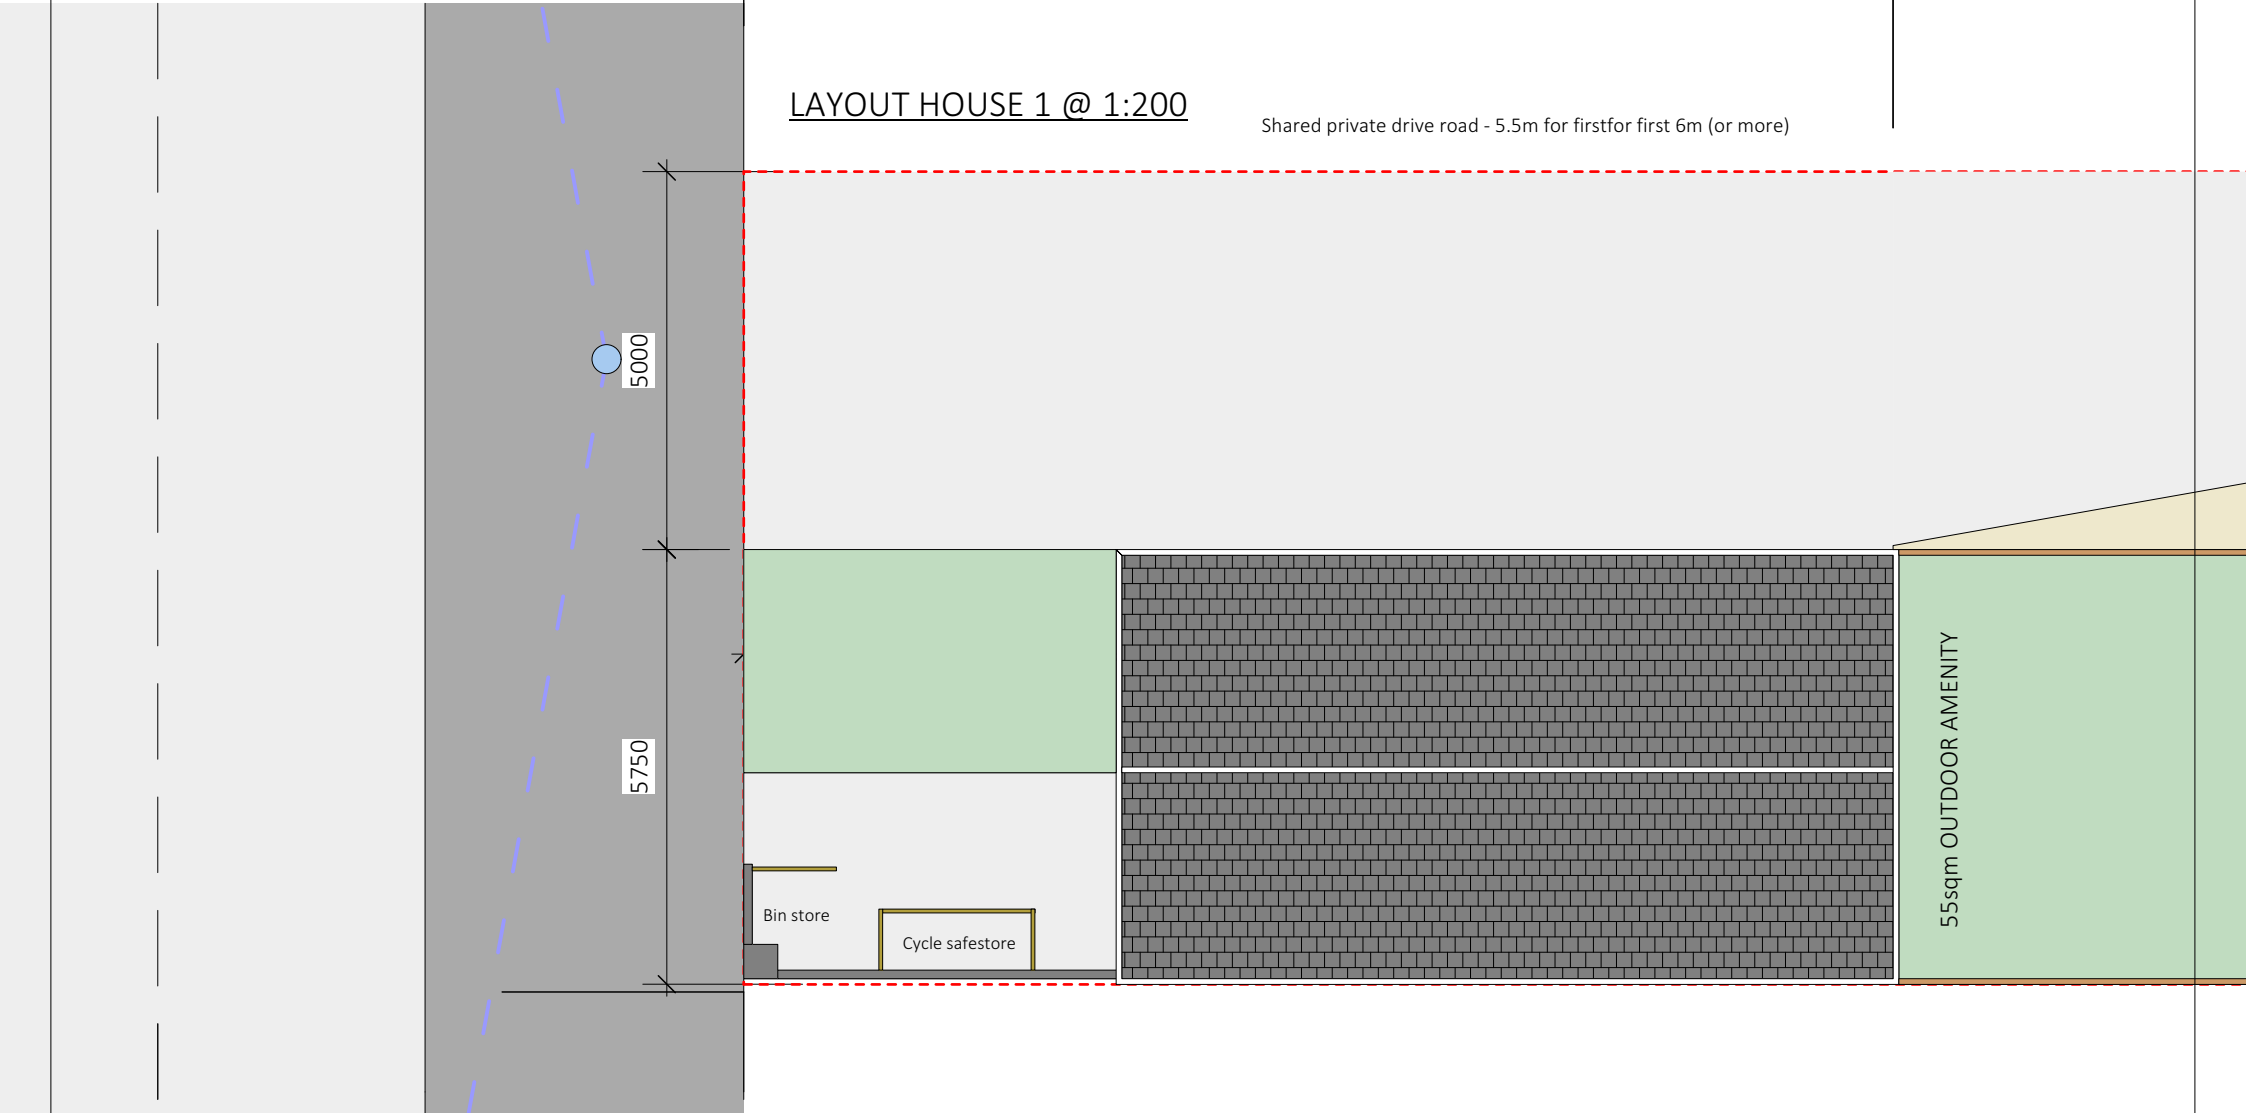

 Skerryvore Designs Ltd skerryvoredesigns.co.uk Phone 01633 897922 Mobile 07816 934352 contact@skerryvoredesigns.co.uk	JOB TITLE Dellfield, Uxbridge Rd. UB10 0PL	DRAWING TITLE Layout & street scenes	DRAWING No.	SD642-RE-08
			SCALE	1:200 @ A3
			DATE	JUNE 2023