



PROPOSED REAR ELEVATION
SCALE 1:100

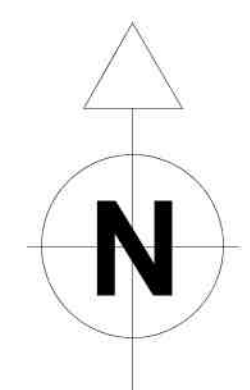

PROPOSED SIDE ELEVATION
SCALE 1:100

 

 LANDMARK GROUP C:\Users\jennell\Desktop\Site\Drawings\Landmark Group\Working\Tottenham\Access\conditions\logo-BWREV.dwg THE PICCLARS SLADE OAK LANE, GERRARDS CROSS BUCKINGHAMSHIRE, SL9 0QE TEL.: 01895 832 560 FAX.: 01895 832 560 EMAIL: INFO@LANDMARK-GROUP.CO.UK  CONSTRUCTION INSTITUTE OF BUILDERS  Registered Town Planner  IN PARTNERSHIP WITH  Chartered Practice	CLIENT / JOB ADDRESS: 51a THE DRIVE ICKENHAM UXBRIDGE UB10 8AG	SUBMISSION / REF PLANNING APPLICATION		REVISION	DESCRIPTION	DRAWN BY	DATE	ALL MEASUREMENTS TO BE CHECKED ON SITE AND NOT SCALED. FROM THIS DRAWING. ANY DISCREPANCIES TO BE REPORTED TO LANDMARK GROUP. PARTY WALL (ETC) ACT 1996 TO BE AGREED WITH ADJOINING NEIGHBOURS PRIOR TO ALL WORK TO THE SATISFACTION OF LOCAL AUTHORITY INSPECTOR. NO DEVIATION FROM THESE DRAWING WHAT SO EVER UNLESS AGREED IN WRITING WITH LANDMARK GROUP.
	DRAWING TITLE / DESCRIPTION	DRAWING TITLE PROPOSED ELEVATIONS DRAWING No. 100R1	SCALE : 1:100 ON A1 DRAWN BY : DATE : CHECKED BY : MS	R1	Small amendments	JS	14/01/2021	THAMES WATER (OR OTHER LOCAL WATER PROVIDER) BUILD OVER AGREEMENTS MAY BE REQUIRED. THIS IS SUBJECT TO A DRAINAGE INSPECTION AND MAY REQUIRE AN ADDITIONAL FEE, WHICH WILL BE PAYABLE TO THE WATER PROVIDER AND LANDMARK GROUP. ALL GUTTERS, FOUNDATIONS AND DOWNPIPES TO REMAIN WITHIN THE BOUNDARY LINES OF THE SUBJECT PROPERTY ALL PLANS ARE SUBJECT TO FULL PLANS APPROVAL BY BUILDING CONTROL, NOT BUILDING NOTICE. DRAFT DRAWINGS NOTE: DRAWINGS AND CALCULATIONS TO BE APPROVED BY LOCAL AUTHORITY OR APPROVED BUILDING CONTROL INSPECTOR BEFORE WORK COMMENCES.
				R2	Small amendments on the drawing	JS	19/01/2021	