




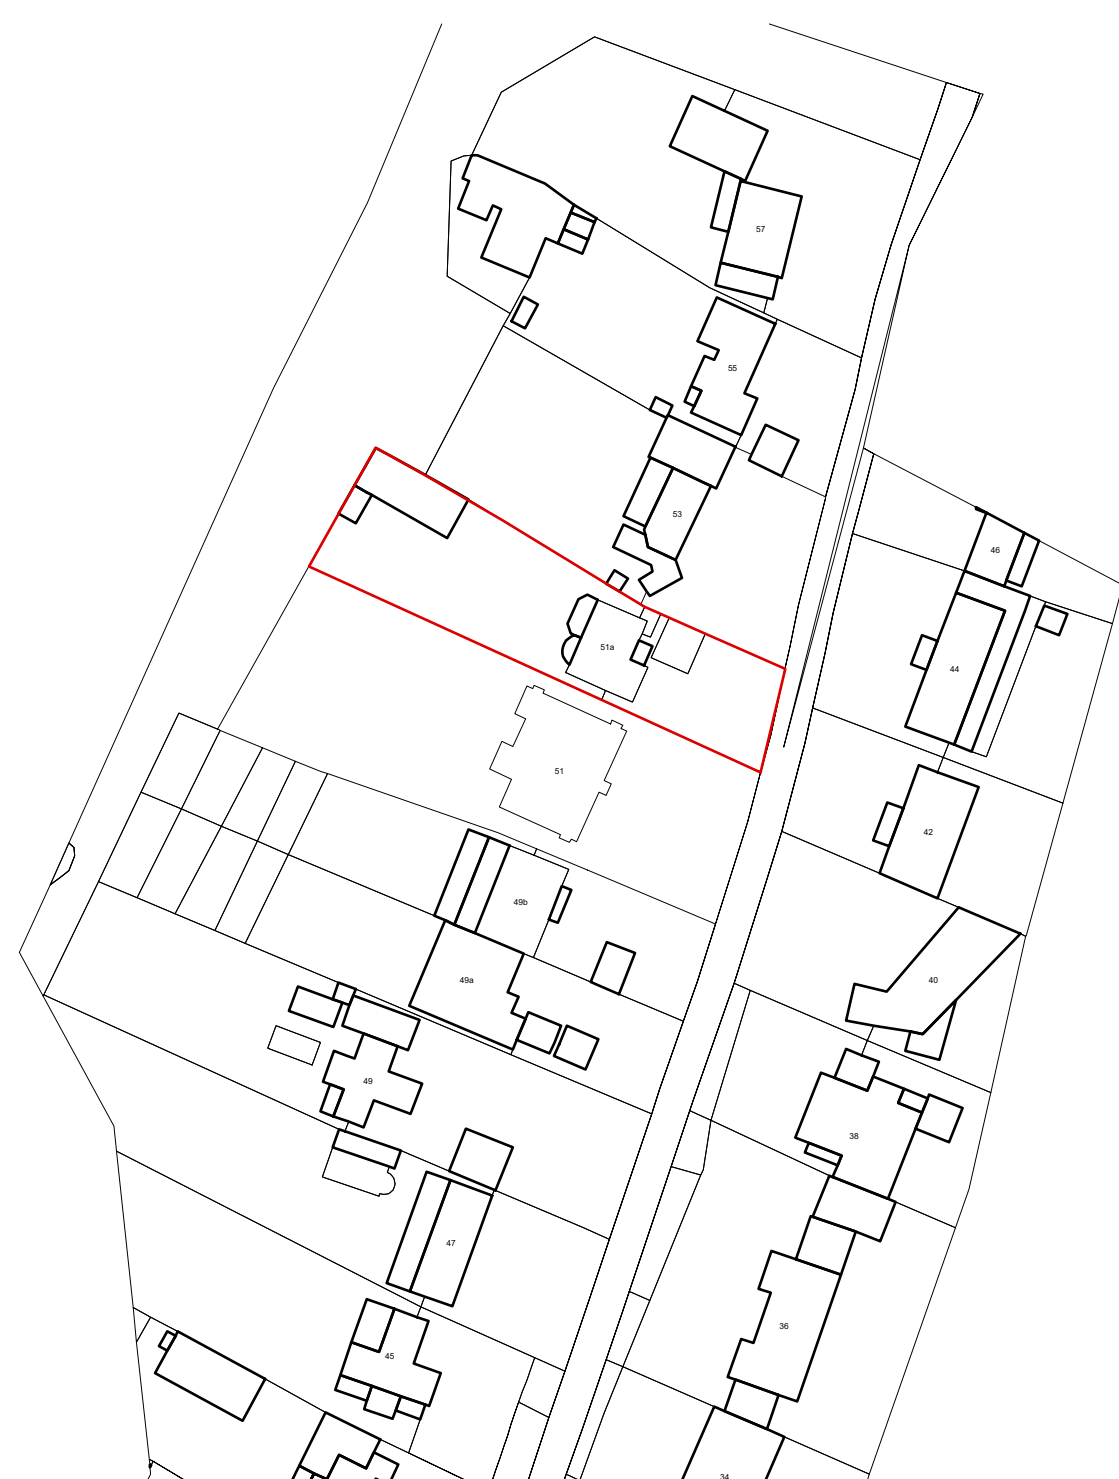

LOCATION PLAN 1:1250

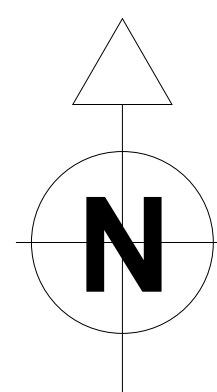

SITE PLAN 1:500

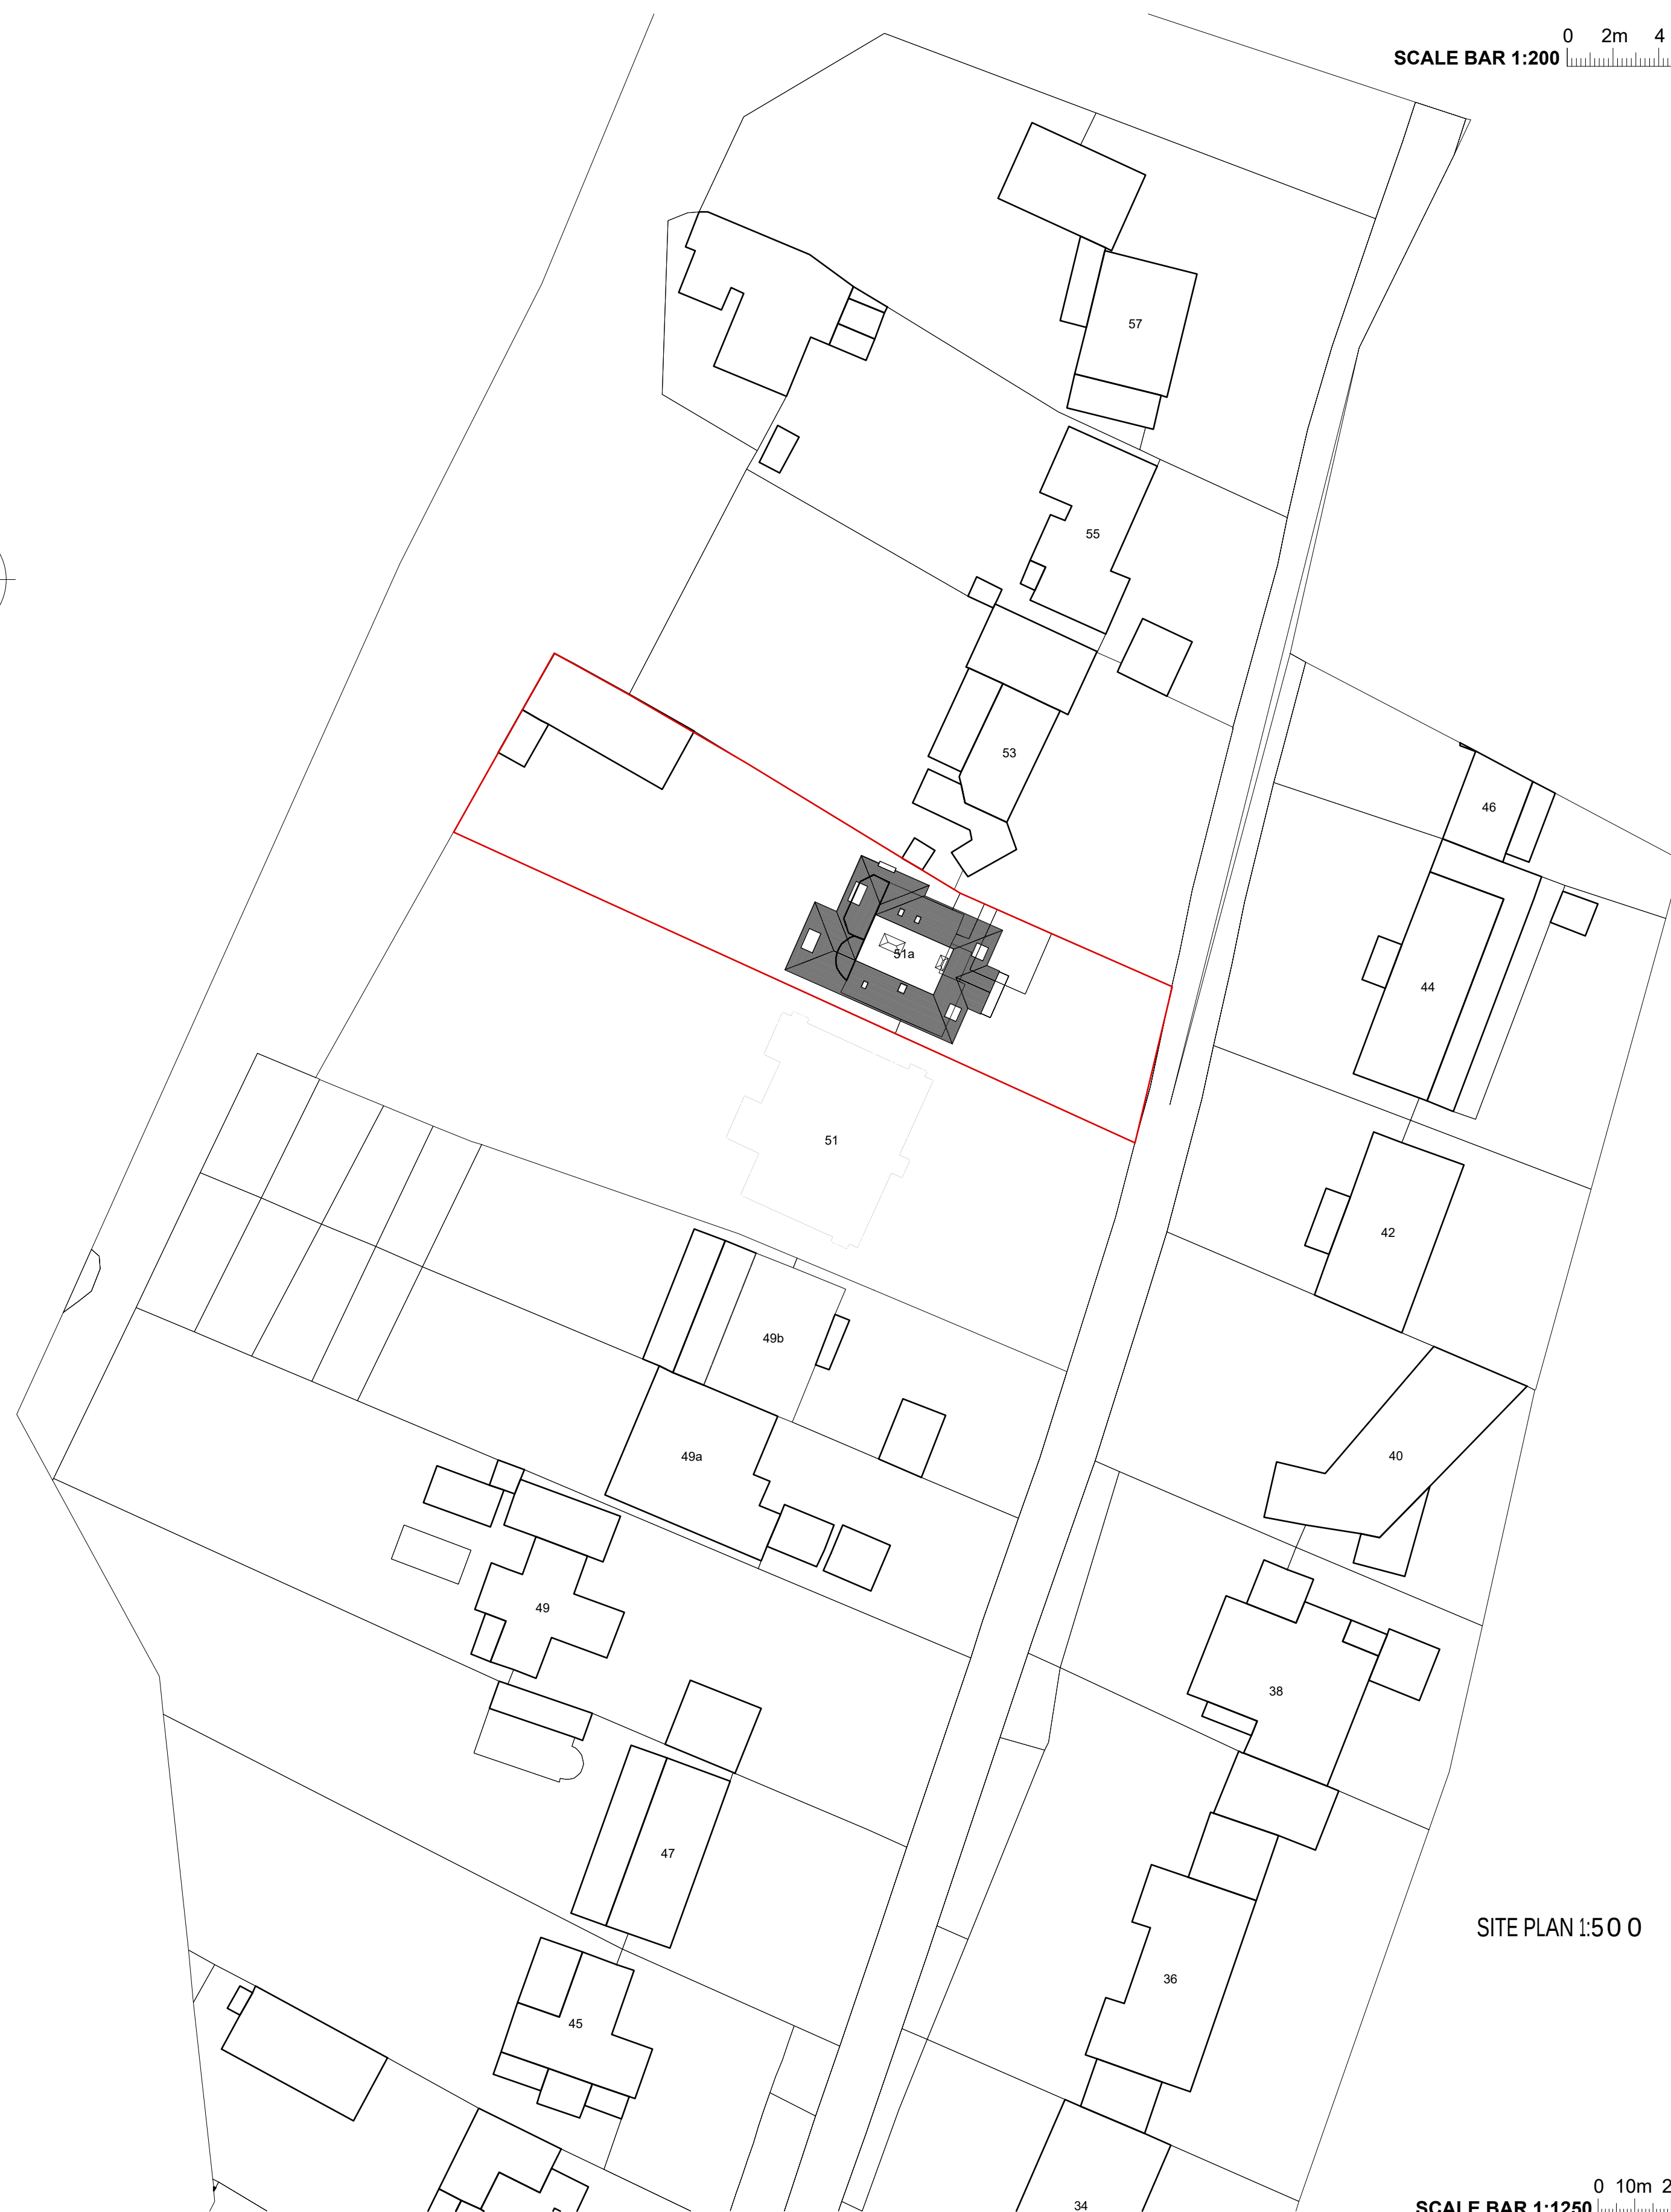

CLIENT / JOB ADDRESS:
51a THE DRIVE
ICKENHAM
UXBRIDGE
UB10 8AG

SUBMISSION / REF
PLANNING APPLICATION

DRAWING TITLE / DESCRIPTION	
1	1
2	2
3	3
100	100

DRAWING TITLE
LOCATION & SITE PLAN
DRAWING No.
100

SCALE : 1:100 ON A1

DRAWN BY :

DATE :
CHECKED BY : MS

[illegible]

ALL MEASUREMENTS TO BE CHECKED ON SITE AND NOT SCALED FROM THIS DRAWING. ANY DISCREPANCIES TO BE REPORTED TO LANDMARK GROUP. PARTY WALL (ETC) ACT 1996 TO BE AGREED WITH ADJOINING NEIGHBOURS PRIOR TO ALL WORK TO THE SATISFACTION OF LOCAL AUTHORITY INSPECTOR. NO DEVIATION FROM THESE DRAWING WHAT SO EVER UNLESS AGREED IN WRITING WITH LANDMARK GROUP.

THAMES WATER (OR OTHER LOCAL WATER PROVIDER) BUILD OVER AGREEMENTS MAY BE REQUIRED. THIS IS SUBJECT TO A DRAINAGE INSPECTION AND MAY REQUIRE AN ADDITIONAL FEE, WHICH WILL BE PAYABLE TO THE WATER PROVIDER AND LANDMARK GROUP.

ALL GUTTERS, FOUNDATIONS AND DOWNPIPES TO REMAIN WITHIN THE BOUNDARY LINES OF THE SUBJECT PROPERTY
ALL PLANS ARE SUBJECT TO FULL PLANS APPROVAL BY BUILDING CONTROL, NOT BUILDING NOTICE.

DRAFT DRAWINGS
NOTE: DRAWINGS AND CALCULATIONS TO BE APPROVED BY LOCAL AUTHORITY OR APPROVED BUILDING CONTROL
INSPECTOR BEFORE WORK COMMENCES.