



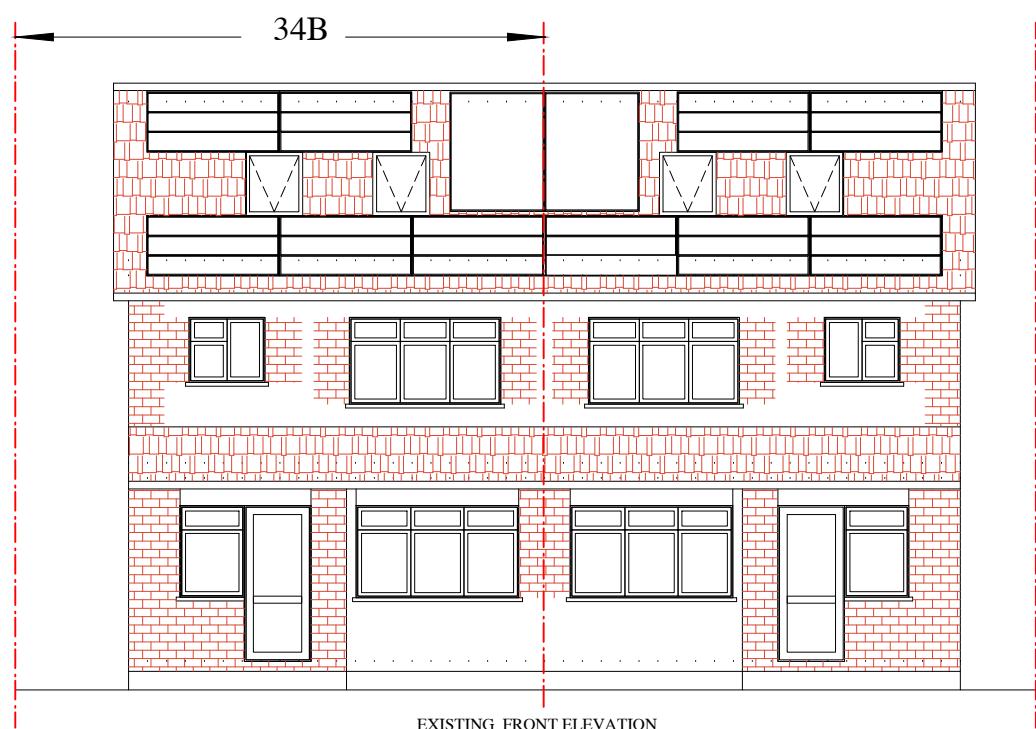


EXISTING FRONT ELEVATION  
NO ALTERATION  
SCALE: 1/50@A1




EXISTING REAR ELEVATION  
SCALE: 1/50@A1

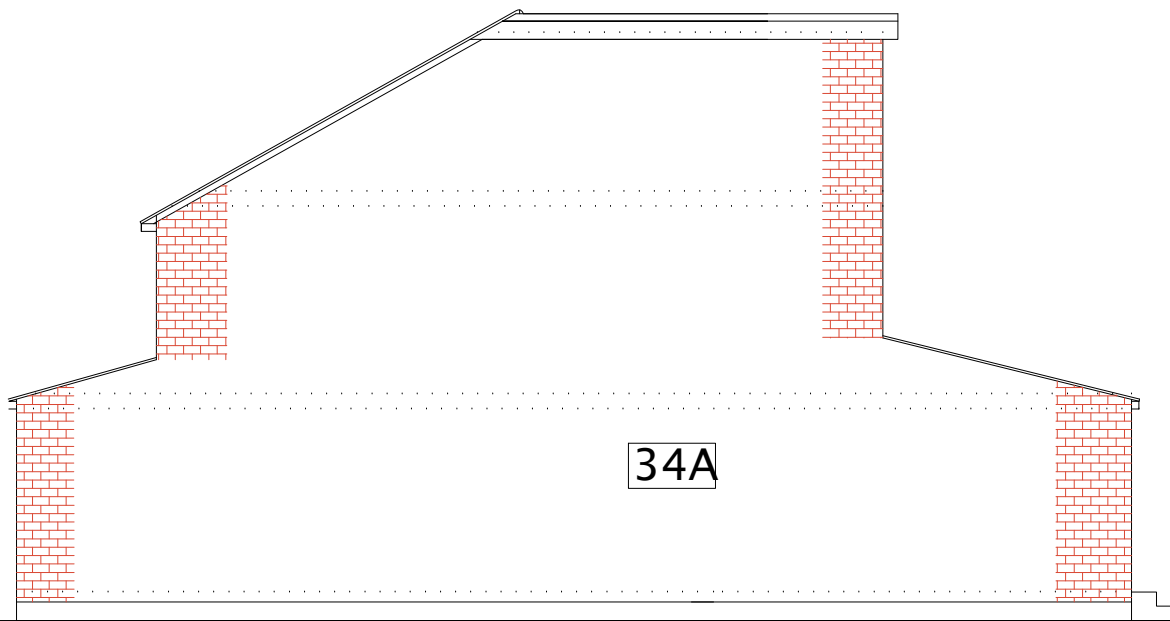


EXISTING SOUTH WEST ELEVATION  
SCALE: 1/50@A1

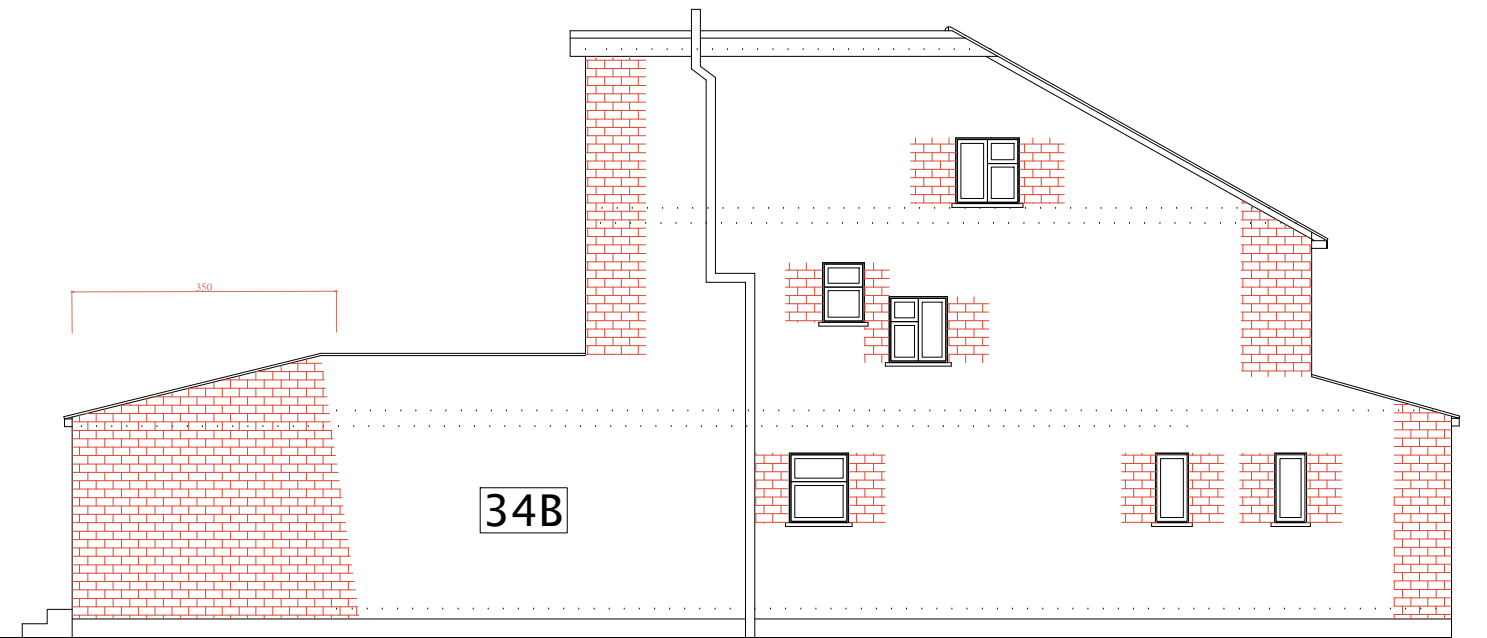


EXISTING SOUTH EAST ELEVATION  
SCALE: 1/50@A1

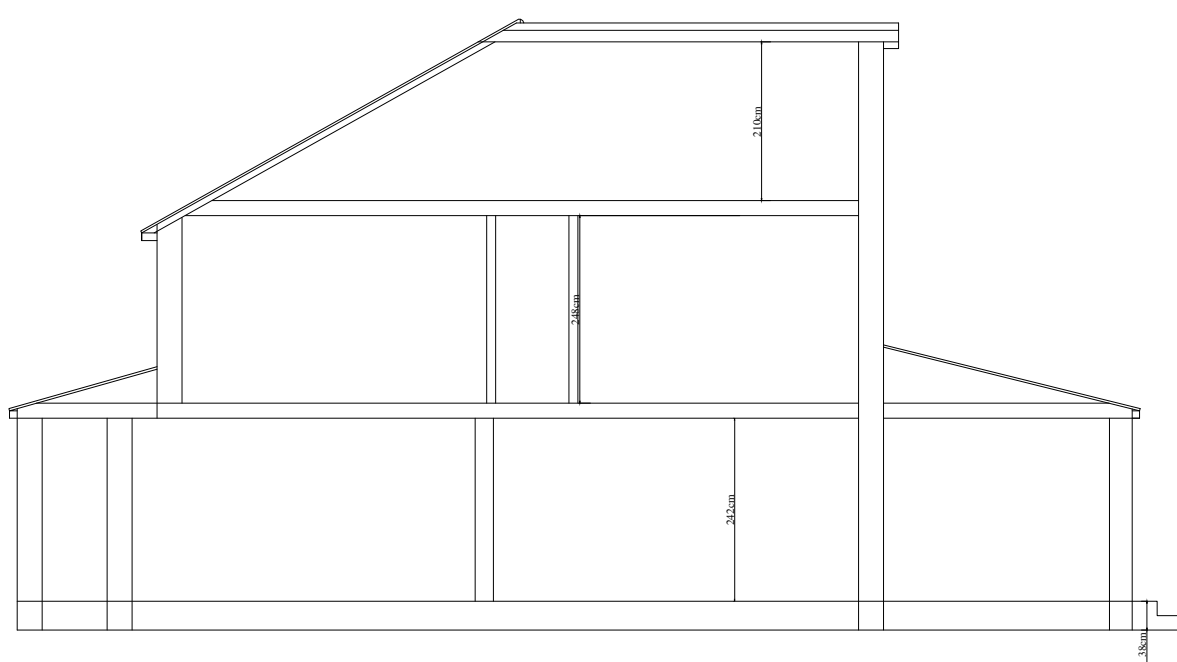


EXISTING SECTION A-A  
SCALE: 1/50@A1

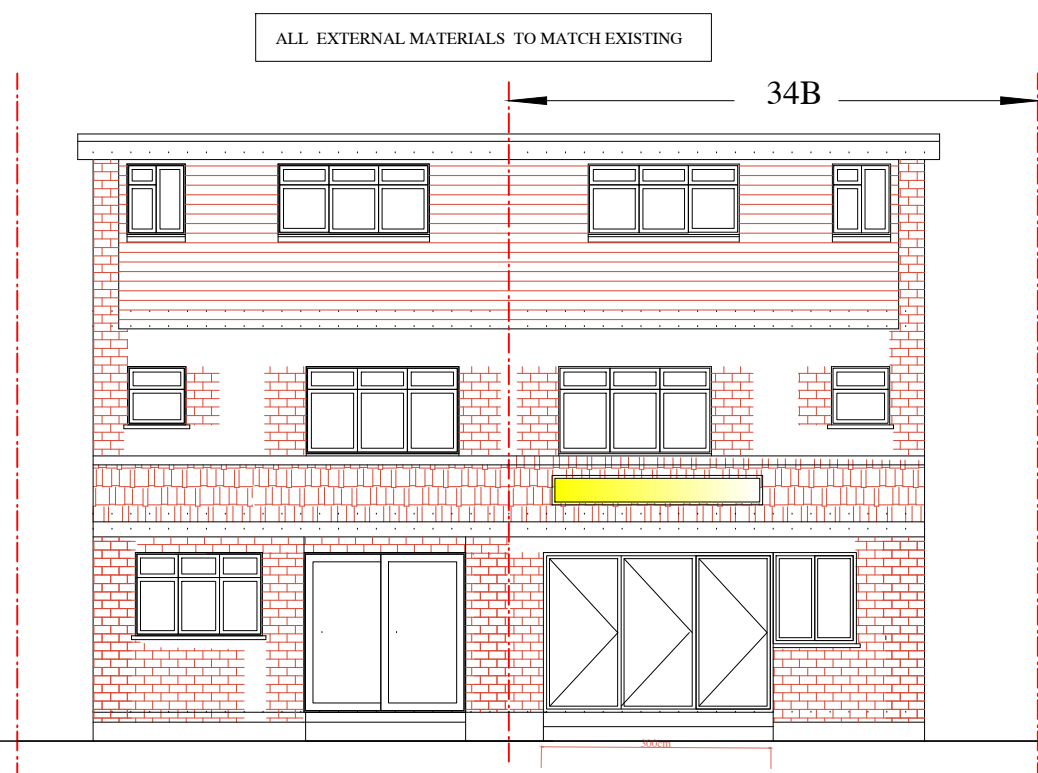


PROPOSED REAR ELEVATION  
SCALE: 1/50@A1

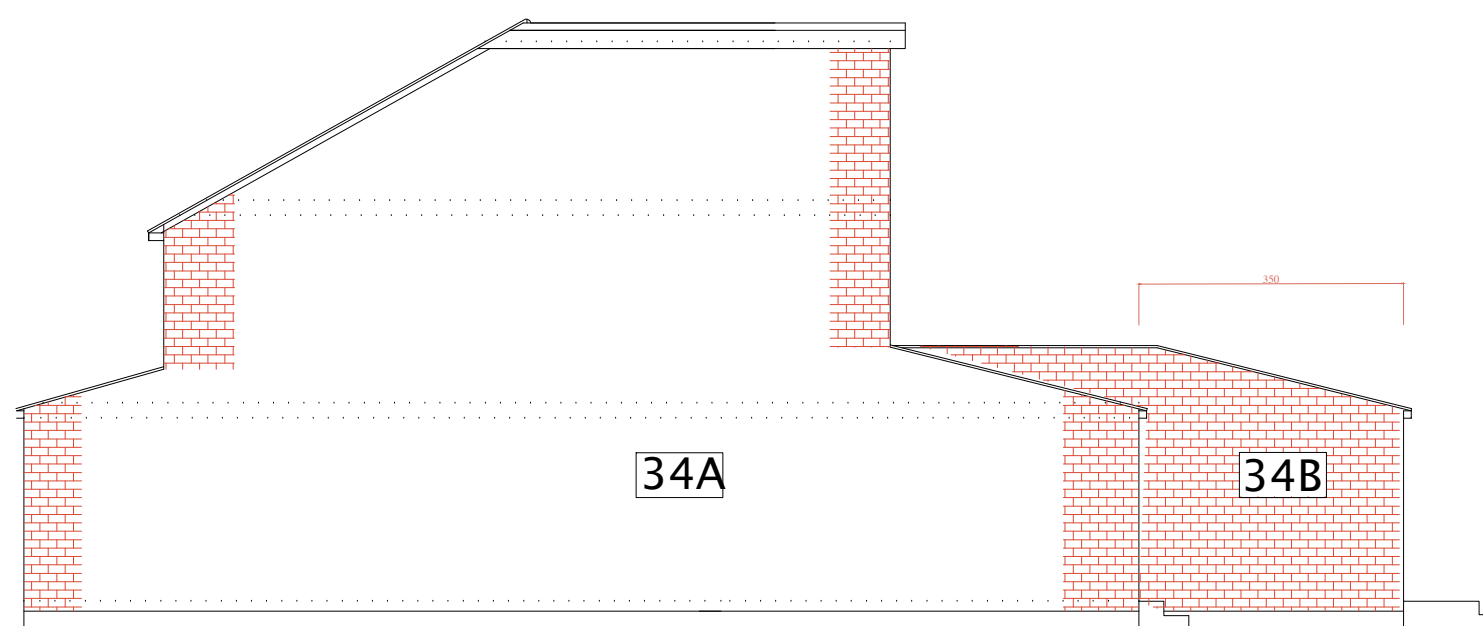

PROPOSED SOUTH WEST ELEVATION  
SCALE: 1/50@A1

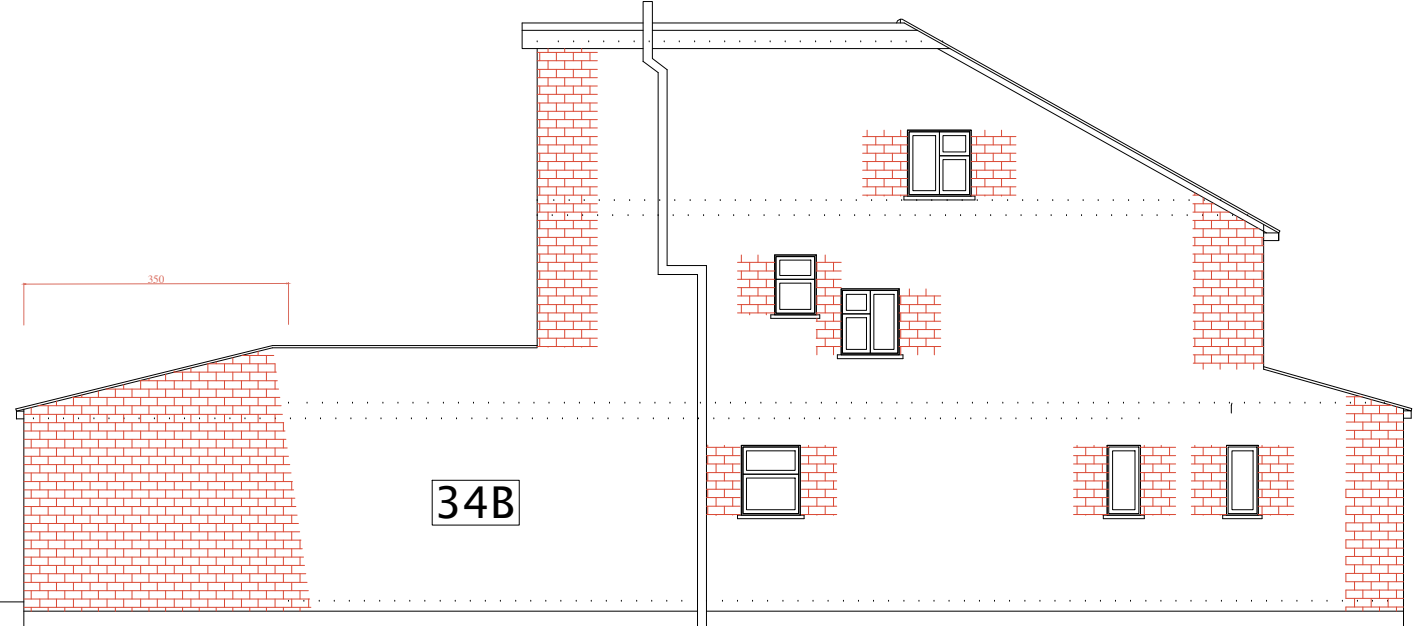

PROPOSED SOUTH EAST ELEVATION  
SCALE: 1/50@A1

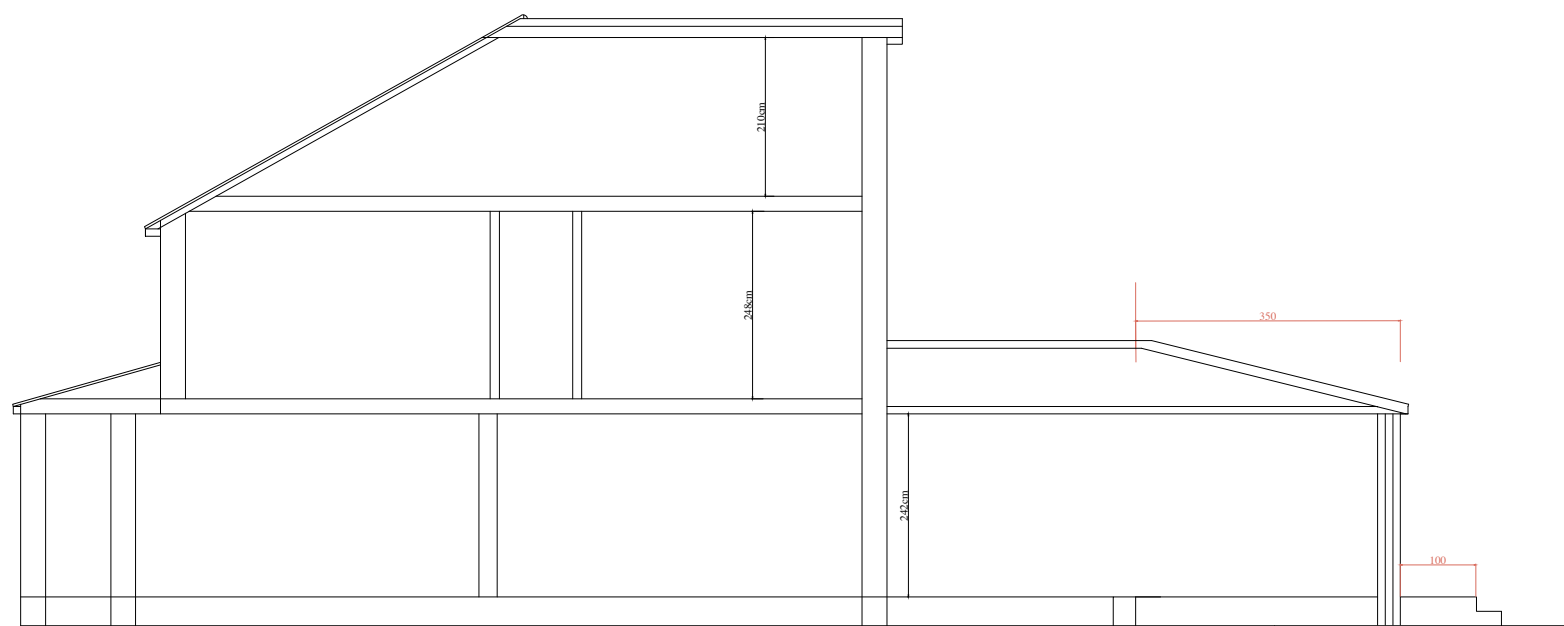

PROPOSED SECTION A-A  
SCALE: 1/50@A1





EXISTING FRONT PICTURE



EXISTING REAR PICTURE

ALL UNITS ARE IN  
CENTIMETERS

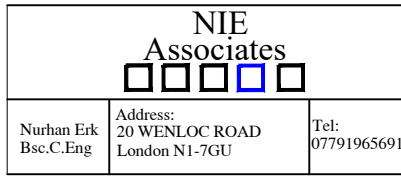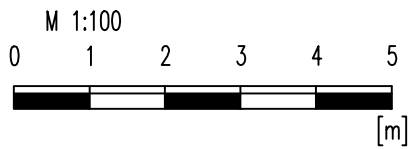

PLANNING USE ONLY. STRUCTURAL  
SURVEY IS STILL REQUIRED

© NIE ASSOCIATES LTD

| no            | revision                                           | date | control |
|---------------|----------------------------------------------------|------|---------|
|               |                                                    |      |         |
| project       | 348 DELAMERE RD<br>HAYES<br>UB4 0NL                |      |         |
| drawing title | EXISTING AND PROPOSED<br>SECTION AND<br>ELEVATIONS |      |         |
| scale         | 1/100@A1                                           |      |         |
| date          | 21/11/2025                                         |      |         |
| drw.no        | JASPAL-34B-PL04                                    |      |         |