



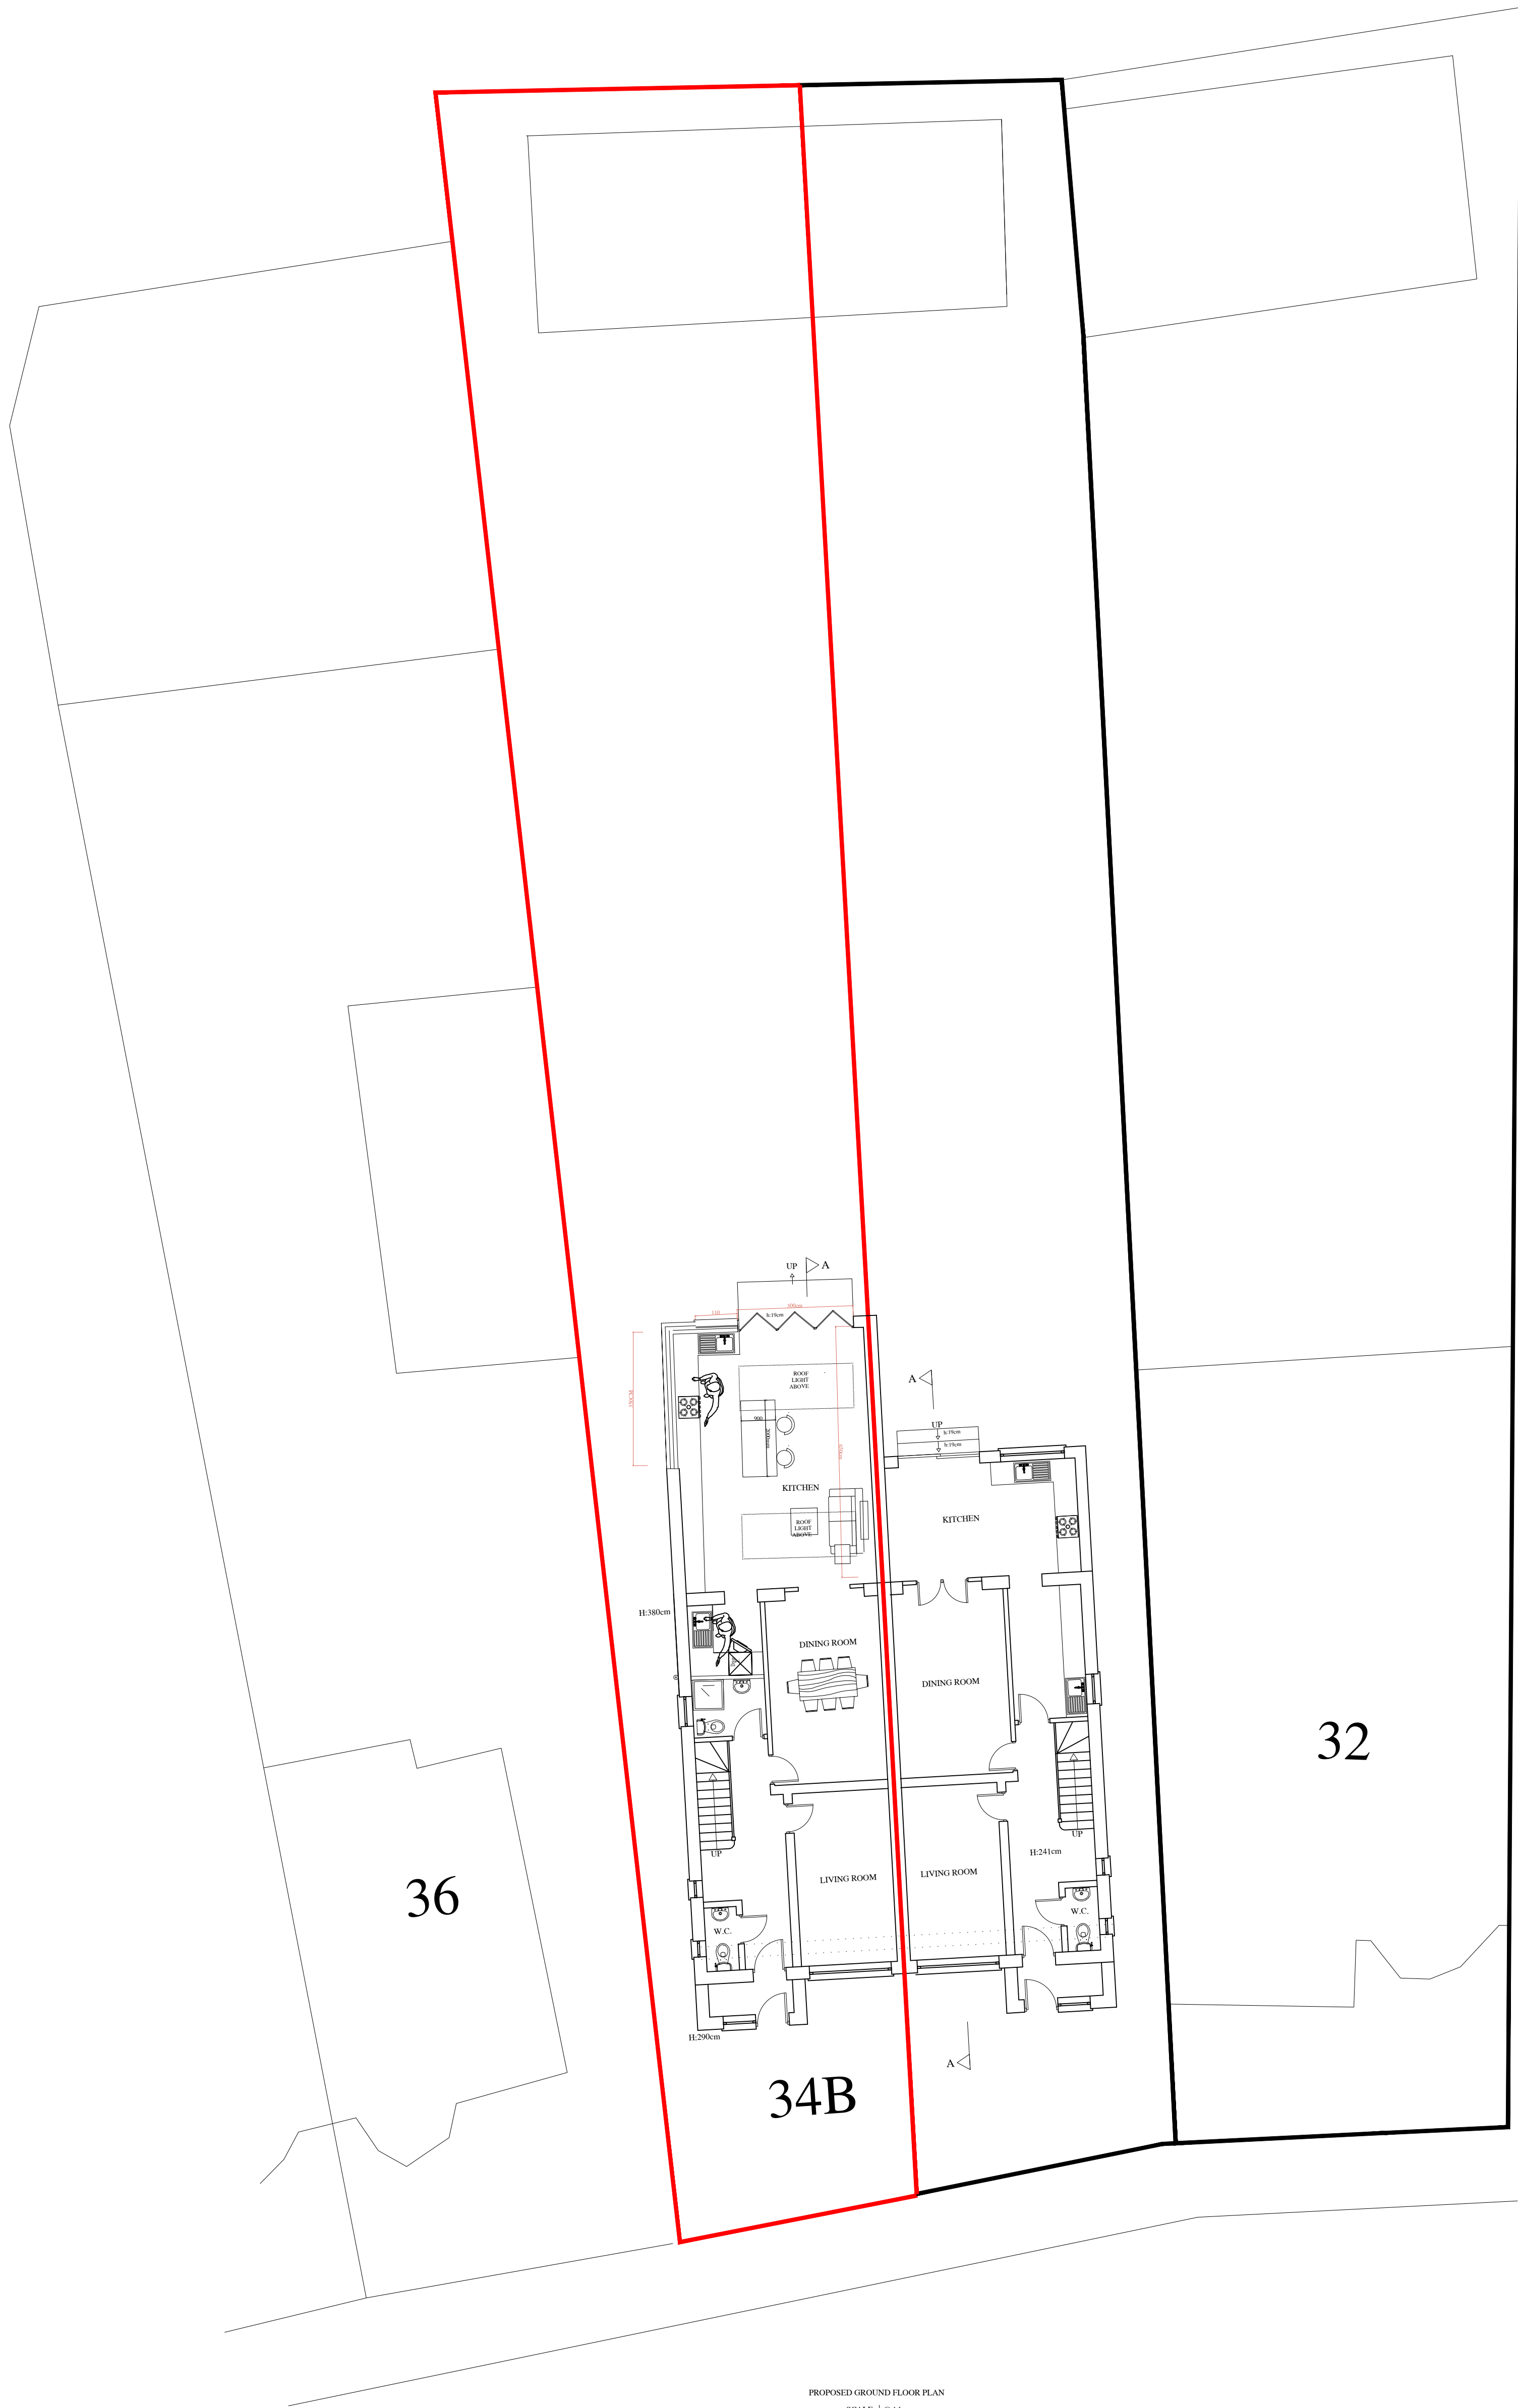

PROPOSED GROUND FLOOR PLAN
SCALE: 1:100

ALL UNITS ARE IN
CENTIMETERS

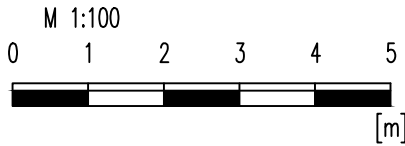

NIE Associates	
Nathan FEA Bsc. C. Eng	Address: 20 WENLOCK ROAD LONDON N1 7GU
Tel: 0779396569	

PLANNING USE ONLY. STRUCTURAL
SURVEY IS STILL REQUIRED

© NIE ASSOCIATES LTD

no	revision	date	control
project	34B DELAMERE RD HAYES UB4 0NL		
drawing title	PROPOSED GROUND FLOOR PLAN		
scale	1/100@A1		
date	21/11/2025		
draw.no	JASPAL-34B-PL05		