




NOTES
Dimensions are not to be scaled from this drawing.

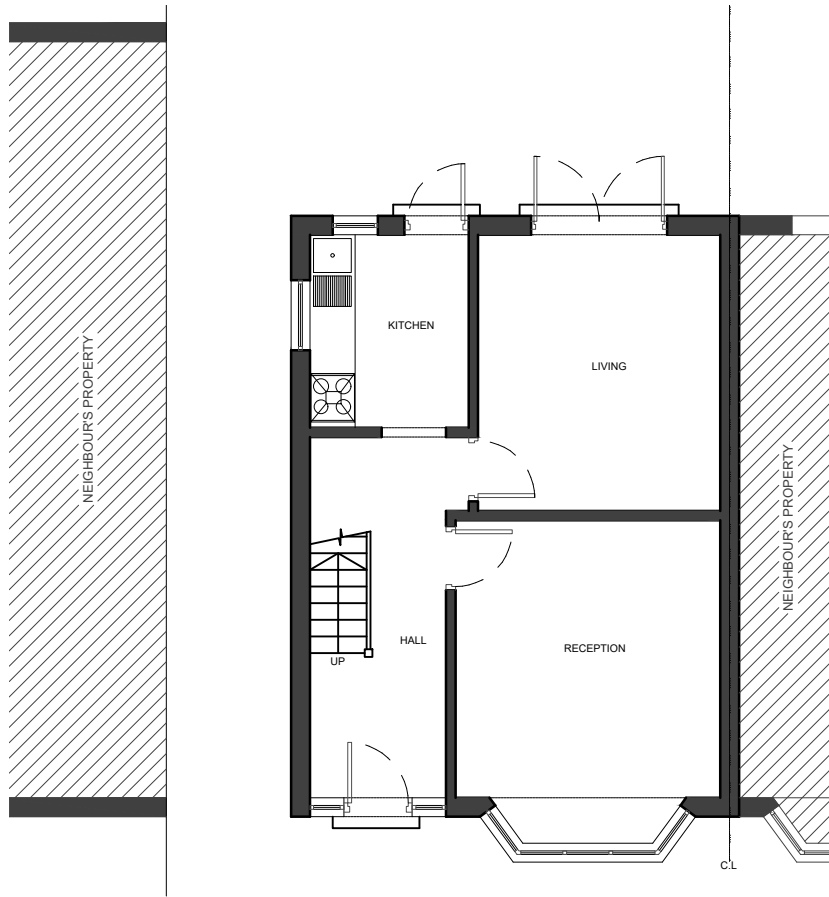

01 - GROUND FLOOR PLAN

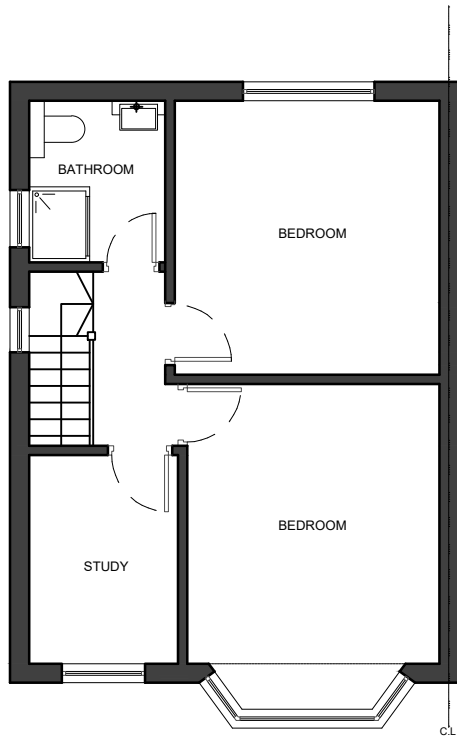


02 - FIRST FLOOR PLAN

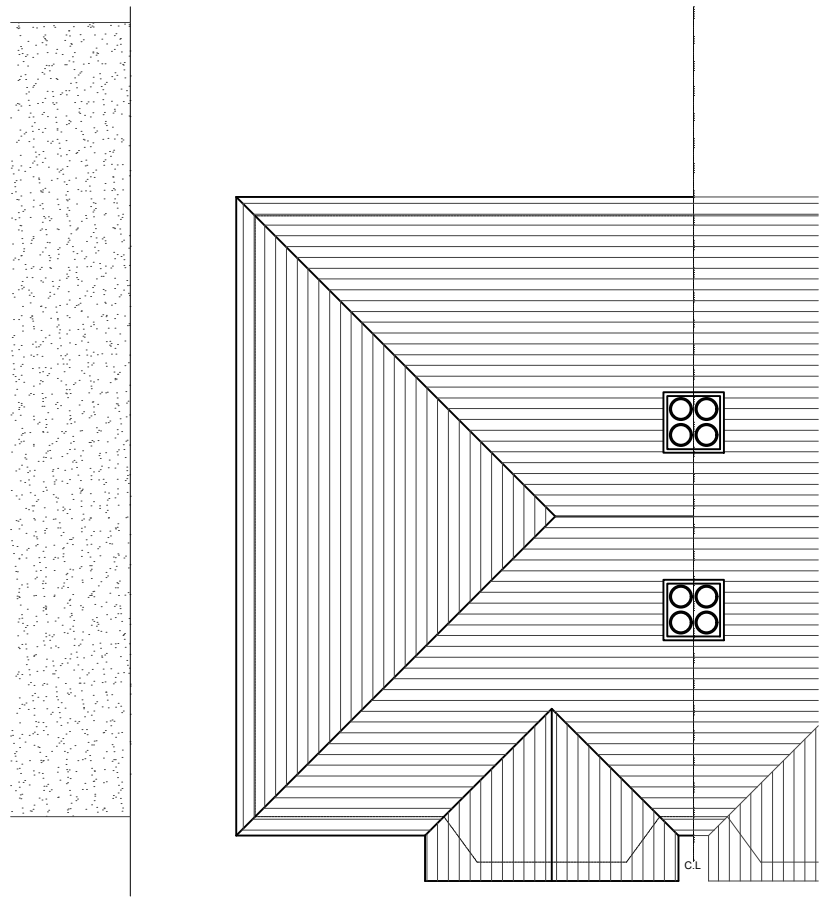


03 - ROOF PLAN



04 - FRONT ELEVATION

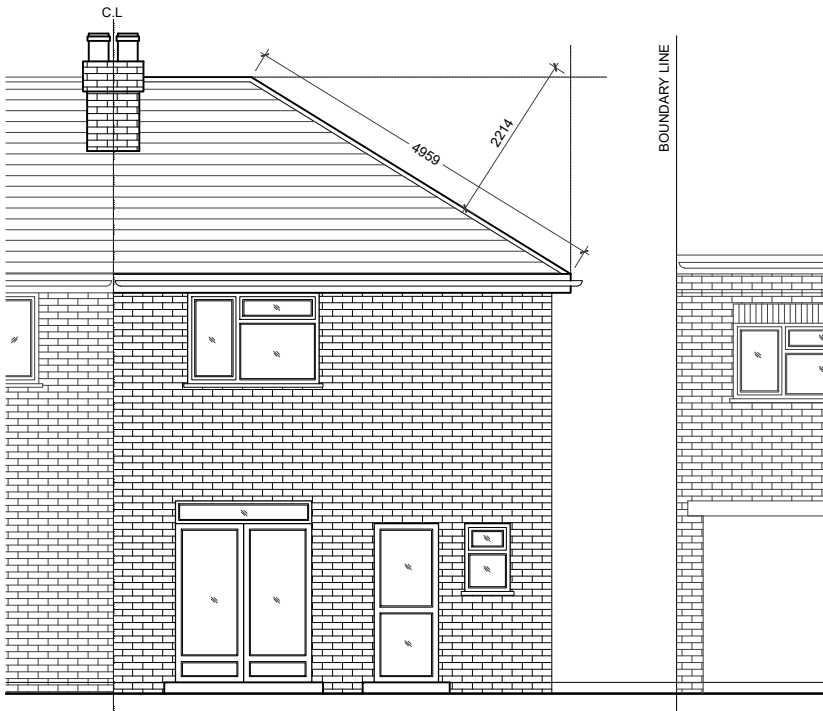

05 - REAR ELEVATION

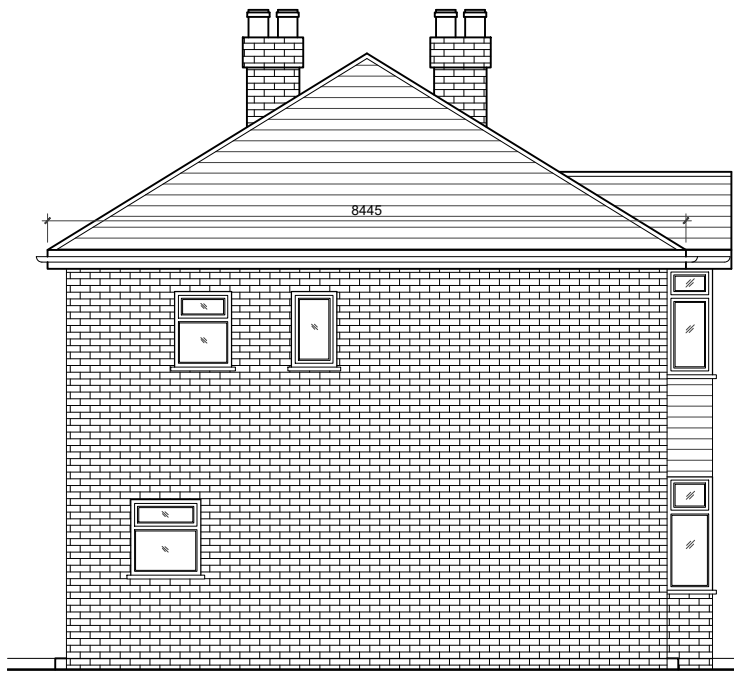

06 - SIDE ELEVATION

0 1 2m 3 4 5m
Scale

REVISIONS			
NO.	DESCRIPTION	DATE	BY

**LAWFULNESS
CERTIFICATE**

DESIGN ENDEAVOURS LTD
M: 07869680774, 0783602259
E: design.endeavour@gmail.com

Project
78 CROMWELL ROAD HAYES
LONDON, UB3 2PS

Title
EXISTING PLANS & ELEVATIONS

Scale 1:100@A3	Drawn NK	Approved	Date JULY 22
Job No. DE-984/22	Drawing No. PD-78CR-02	Rev. -	