




NOTES
Dimensions are not to be scaled from this drawing.

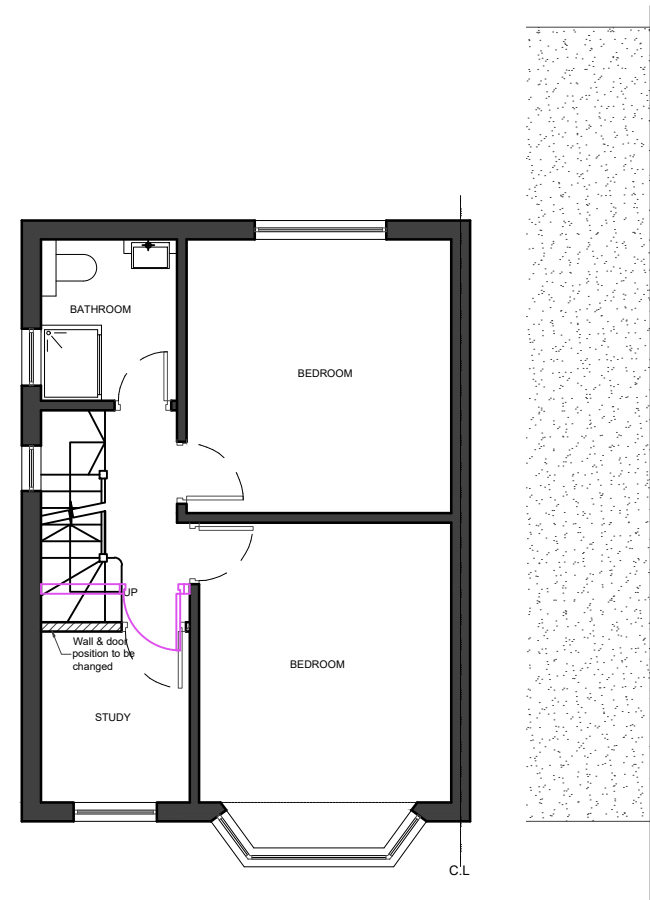

01 - FIRST FLOOR PLAN

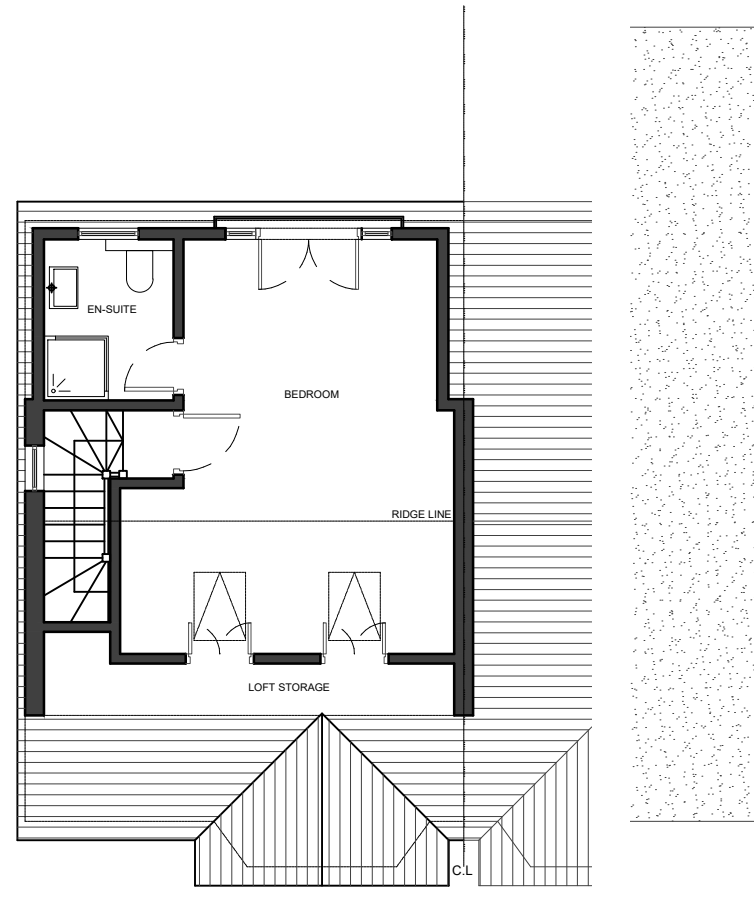

02 - LOFT FLOOR PLAN

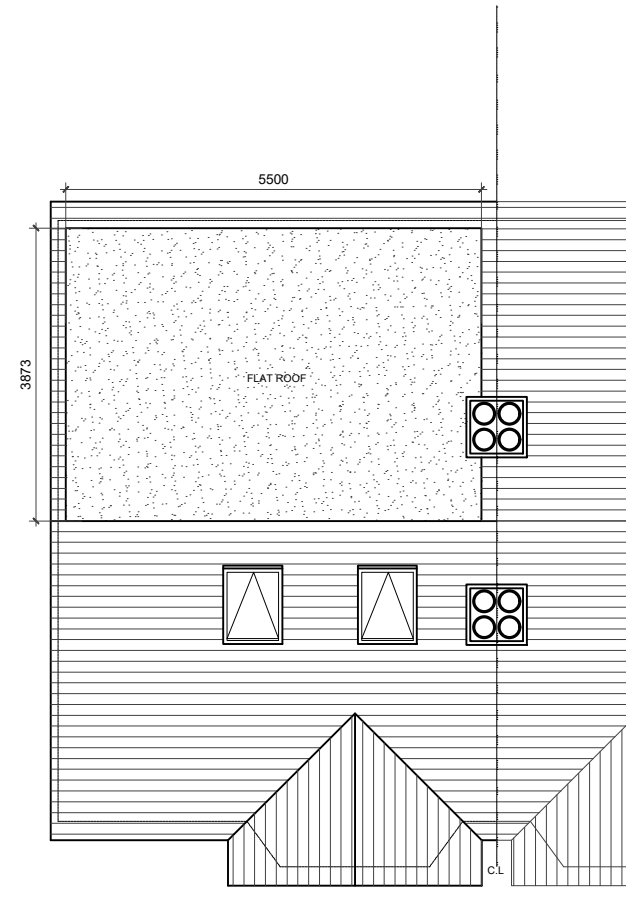


03 - ROOF PLAN


LOFT VOLUME:
Hip to Gable (A) Volume- $(4.96 \times 2.2 \times 8.45) / 6 = 15.36 \text{ cubm}$
Loft Dormer (B) Volume - $(5.5 \times 3.87 \times 2.42) / 2 = 25.75 \text{ cubm}$
Total Volume - 41.1 cubm < 50 cubm

LEGEND


- EXISTING
- PROPOSED
- DEMOLISHED

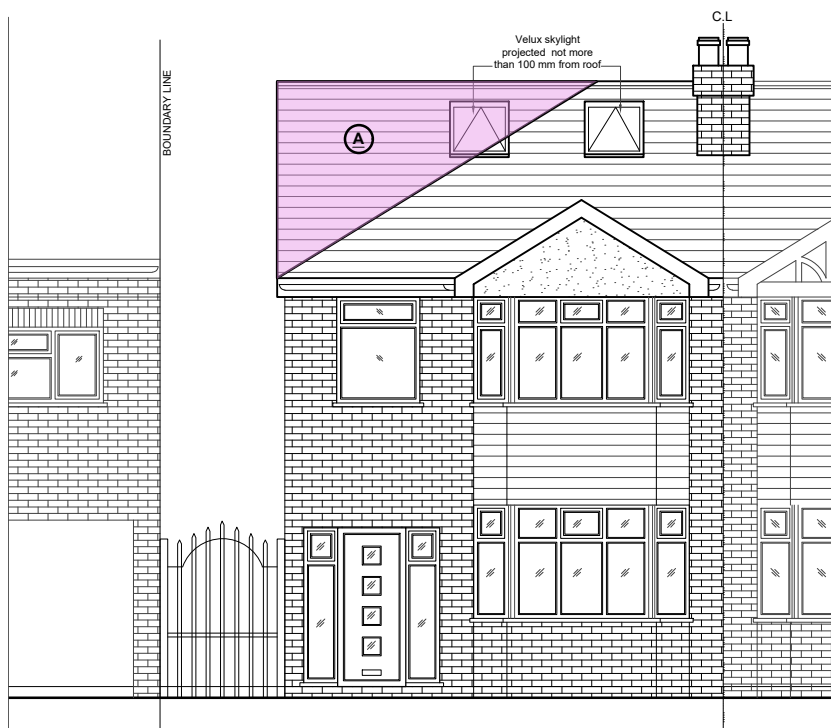


04 - FRONT ELEVATION

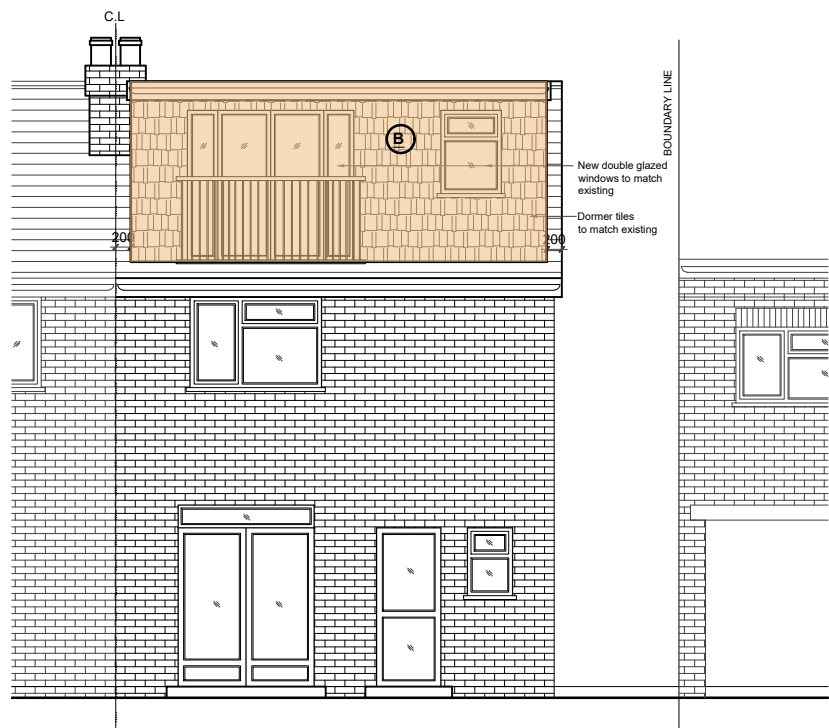

05 - REAR ELEVATION

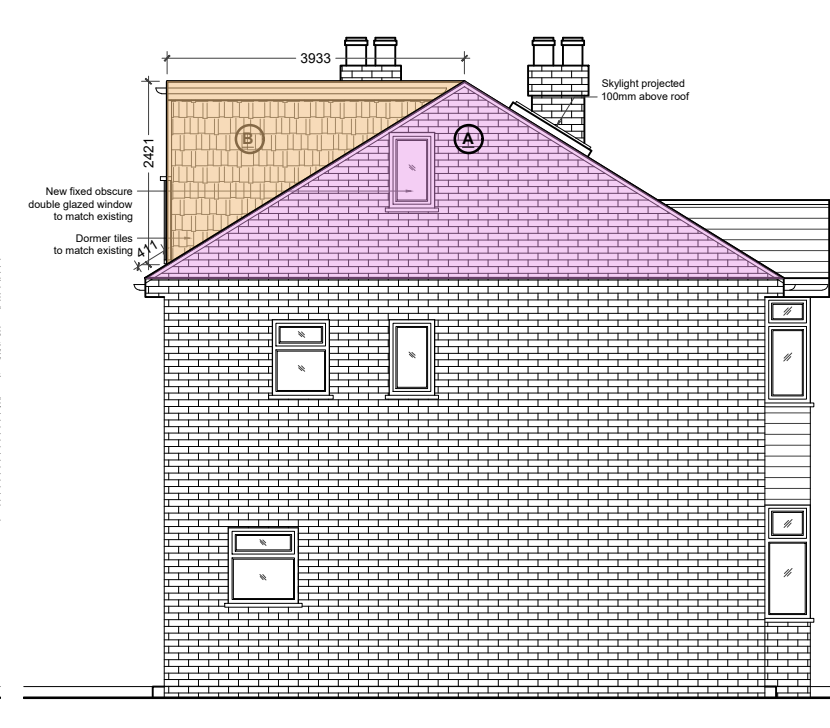

06 - SIDE ELEVATION

 

REVISIONS			
NO.	DESCRIPTION	DATE	BY

LAWFULNESS
CERTIFICATE

DESIGN ENDEAVOURS LTD
M: 07869580774, 0783602259
E: design.endeavour@gmail.com

Project 78 CROMWELL ROAD HAYES LONDON, UB3 2PS			
Title PROPOSED PLANS, ELEVATIONS & DEMOLITION			
Scale 1:100@A3	Drawn MZ	Approved	Date JULY 22
Job No. DE-984/22	Drawing No. PD-78CR-03	Rev. A	