



01 - FIRST FLOOR PLAN

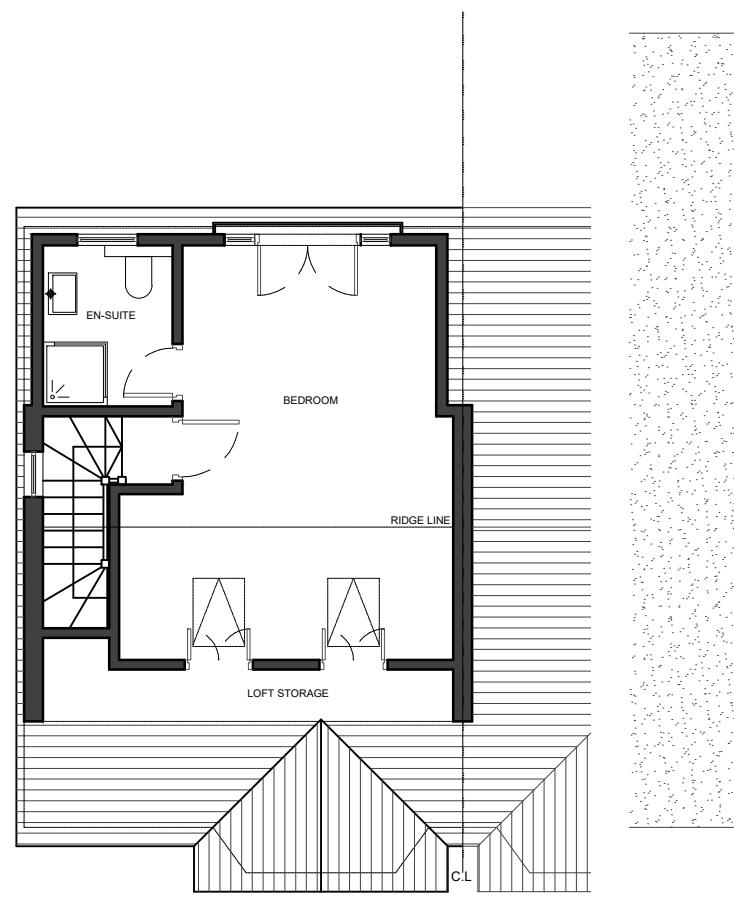

02 - LOFT FLOOR PLAN

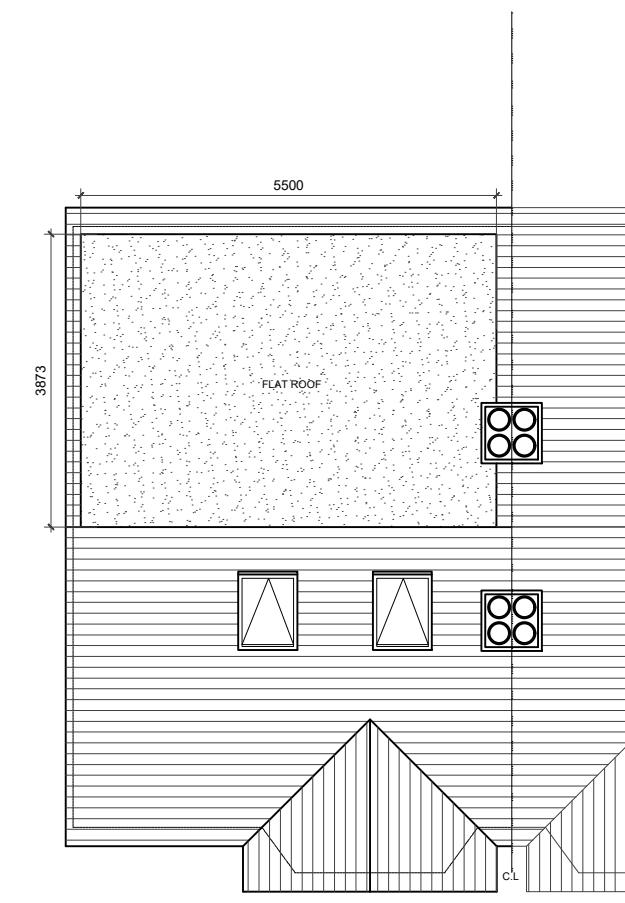


03 - ROOF PLAN



04 - FRONT ELEVATION



05 - REAR ELEVATION

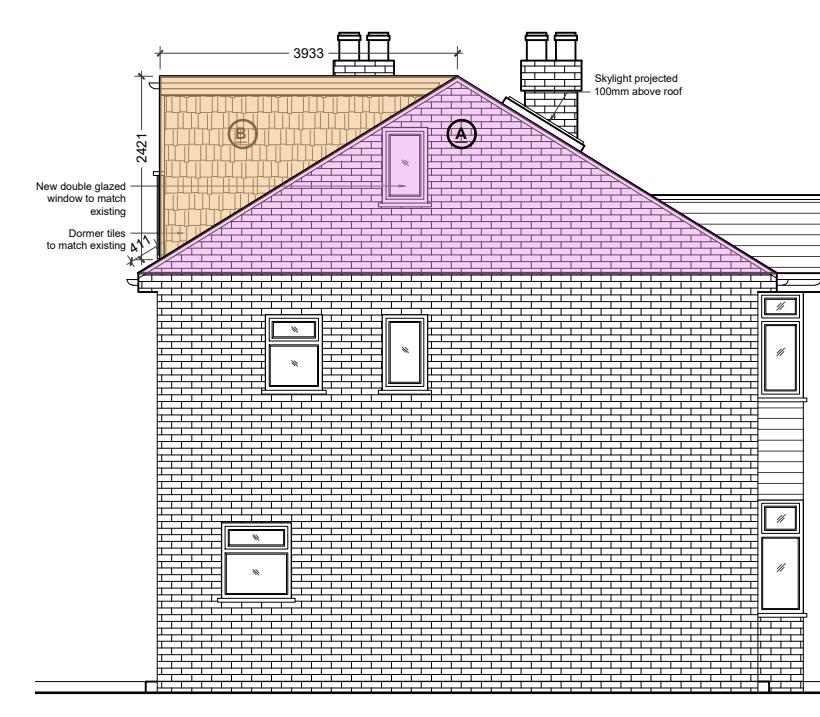

06 - SIDE ELEVATION

LEGEND					
	EXISTING				
	PROPOSED				
	DEMOLISHED				
Scale					
0	1	2m	3	4	5m
REVISIONS					
NO.	DESCRIPTION	DATE	BY		
LAWFULNESS CERTIFICATE					
DESIGN ENDEAVOURS LTD M: 07869580774, 0783602259 E: design.endeavour@gmail.com					
Project: 78 CROMWELL ROAD HAYES LONDON, UB3 2PS					
Title: PROPOSED PLANS, ELEVATIONS & DEMOLITION					
Scale: 1:100@A3	Drawn: MZ	Approved:	Date: JULY 22		
Job No. DE-984/22	Drawing No. PD-78CR-03	Rev. -			

LOFT VOLUME:
Hip to Gable (A) Volume- $(4.96 \times 2.2 \times 8.45)/6$ = 15.36 cubm
Loft Dormer (B) Volume - $(5.5 \times 3.87 \times 2.42)/2$ = 25.75 cubm

Total Volume - 41.1 cubm < 50 cubm