



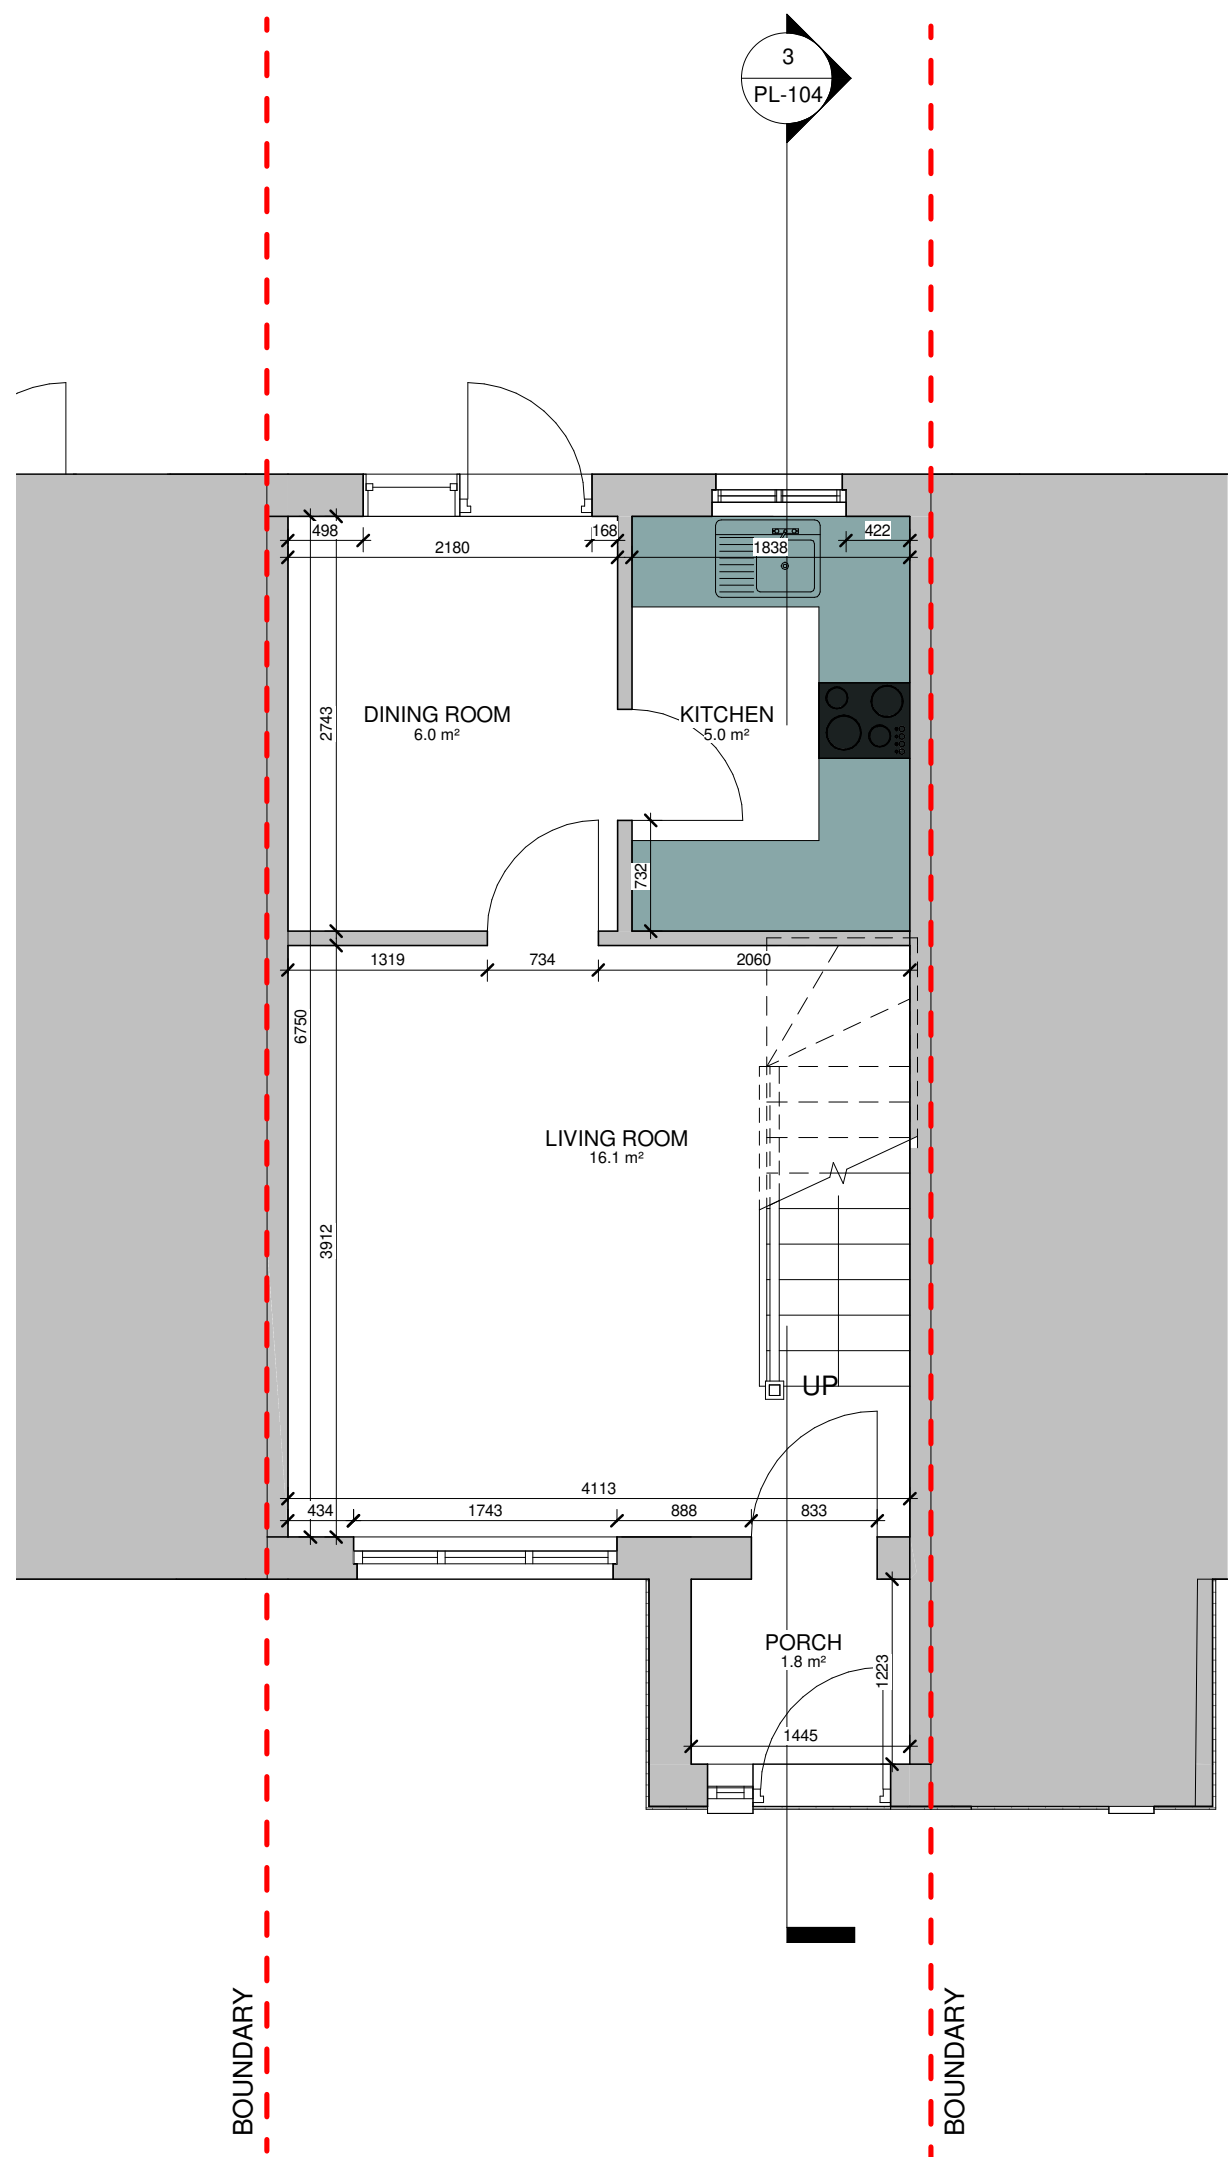

PL - Existing ground floor
SCALE: 1 : 50 @ A1
1 : 100 @ A3

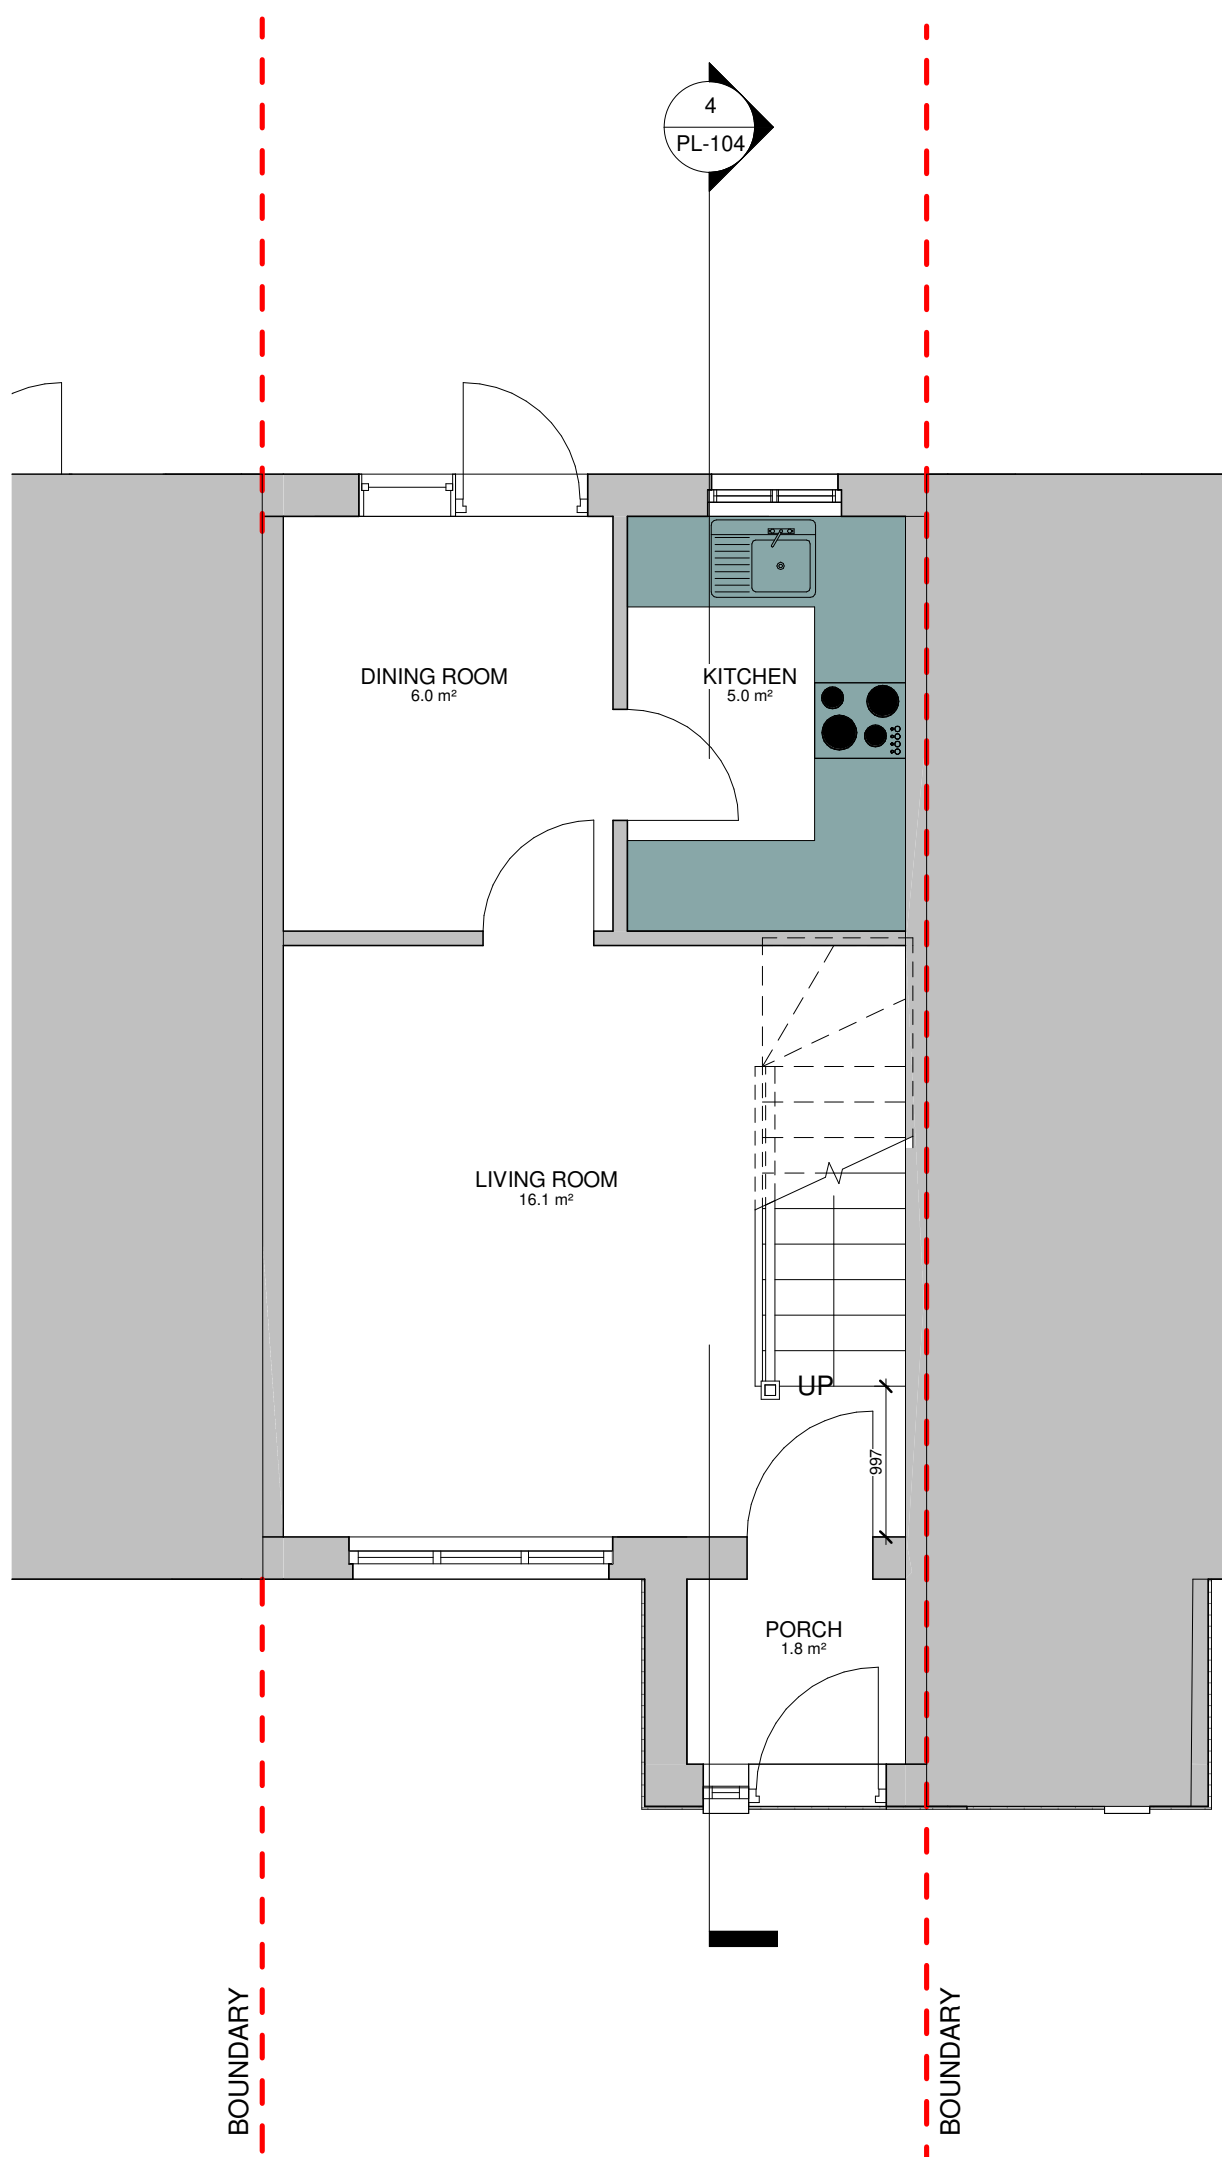


PL - Proposed ground floor
SCALE: 1 : 50 @ A1
1 : 100 @ A3



PL - OS MAP
SCALE: 1 : 1250 @ A1
1:2500 @ A3



PL - Block Plan
SCALE: 1 : 200 @ A1
1 : 400 @ A3

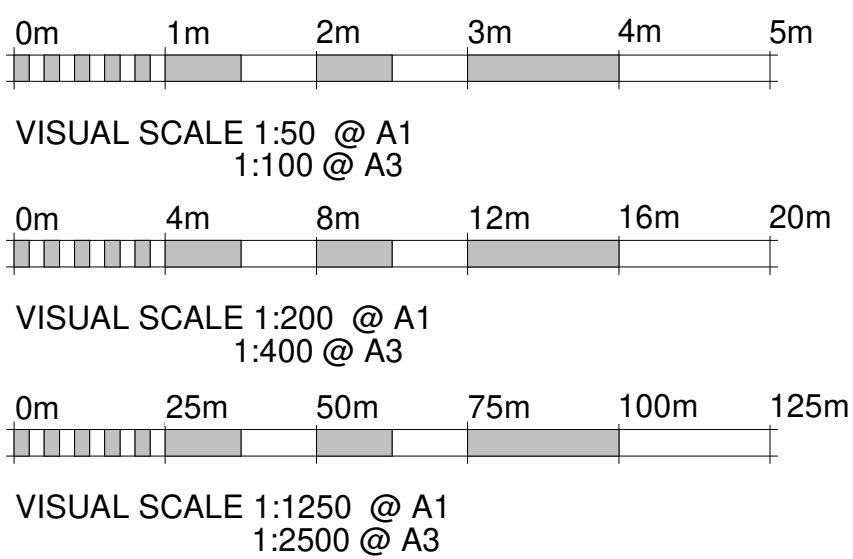




RPR PLANNING
Office 5, 37 Stanmore Hill
London, HA7 3DS.
Tel: 078 9661 7854
Web: www.rprplanning.co.uk
Email: info@rprplanning.co.uk

Dimensions Written dimensions to be taken in preferences to scaled dimensions. The Contractor is responsible for checking all dimensions before work starts.


Local Authority All work is to be carried out to the requirements, and to the satisfaction of the Local Authority. These drawings are for planning purposes only.

-				
Rev	Date	Description	Made	Checked
Drawing Status: FOR APPROVAL				


Project 66 ELLIOTT AVENUE, HA49LZ		Drawing Title OS MAP, BLOCK PLAN - EXISTING AND PROPOSED GROUND FLOOR PLAN		
Client -		Drawn/Design	Date 06/07/17	
		Scales: AS SHOWN @ A1	Drawing No PL-100	Rev -

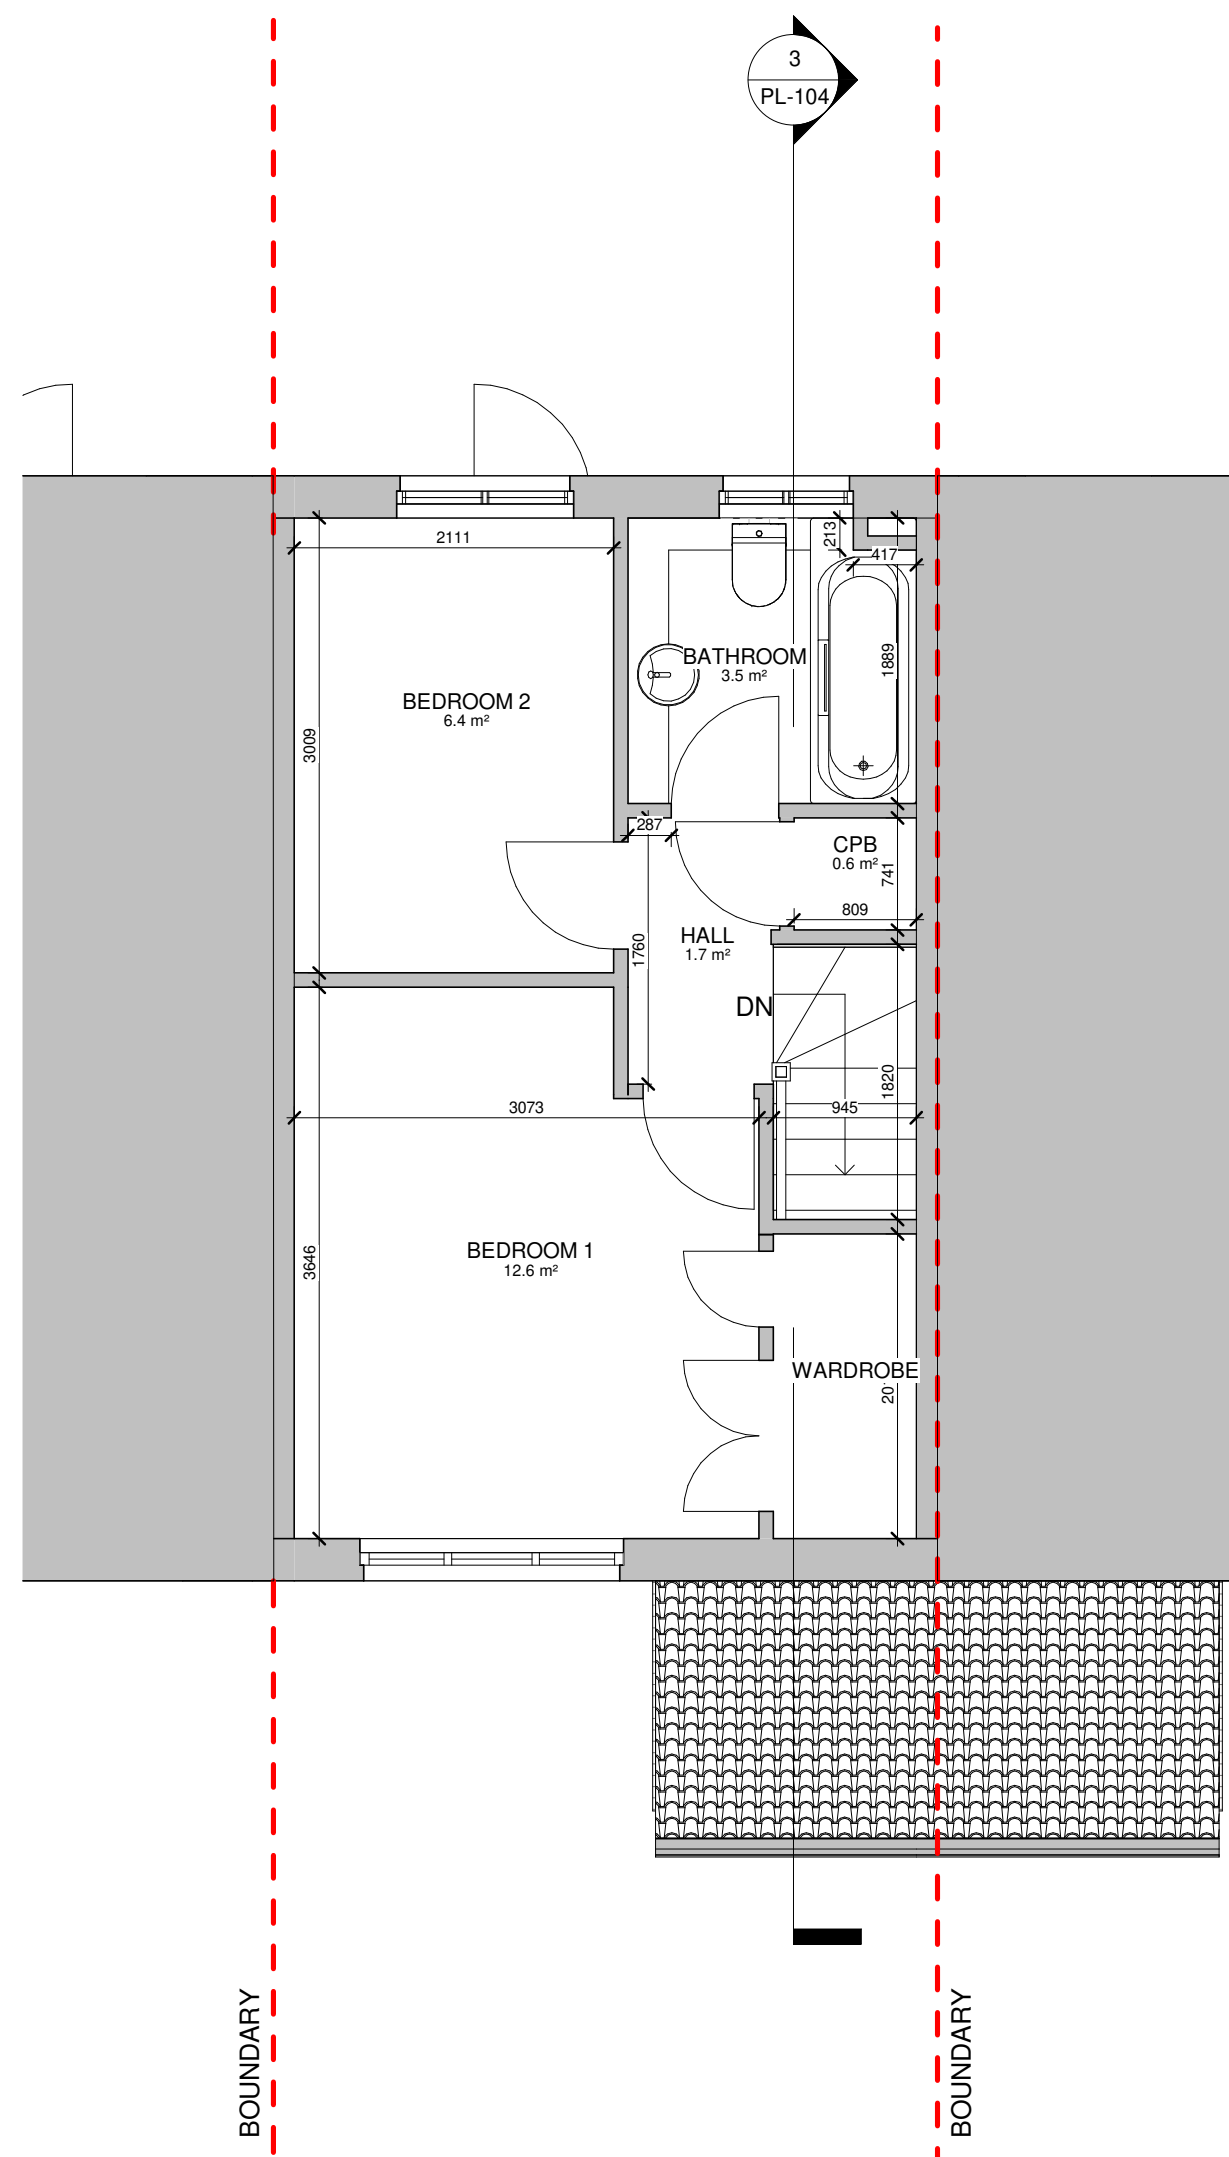


PL - Existing first floor
SCALE: 1 : 50 @ A1
1 : 100 @ A3

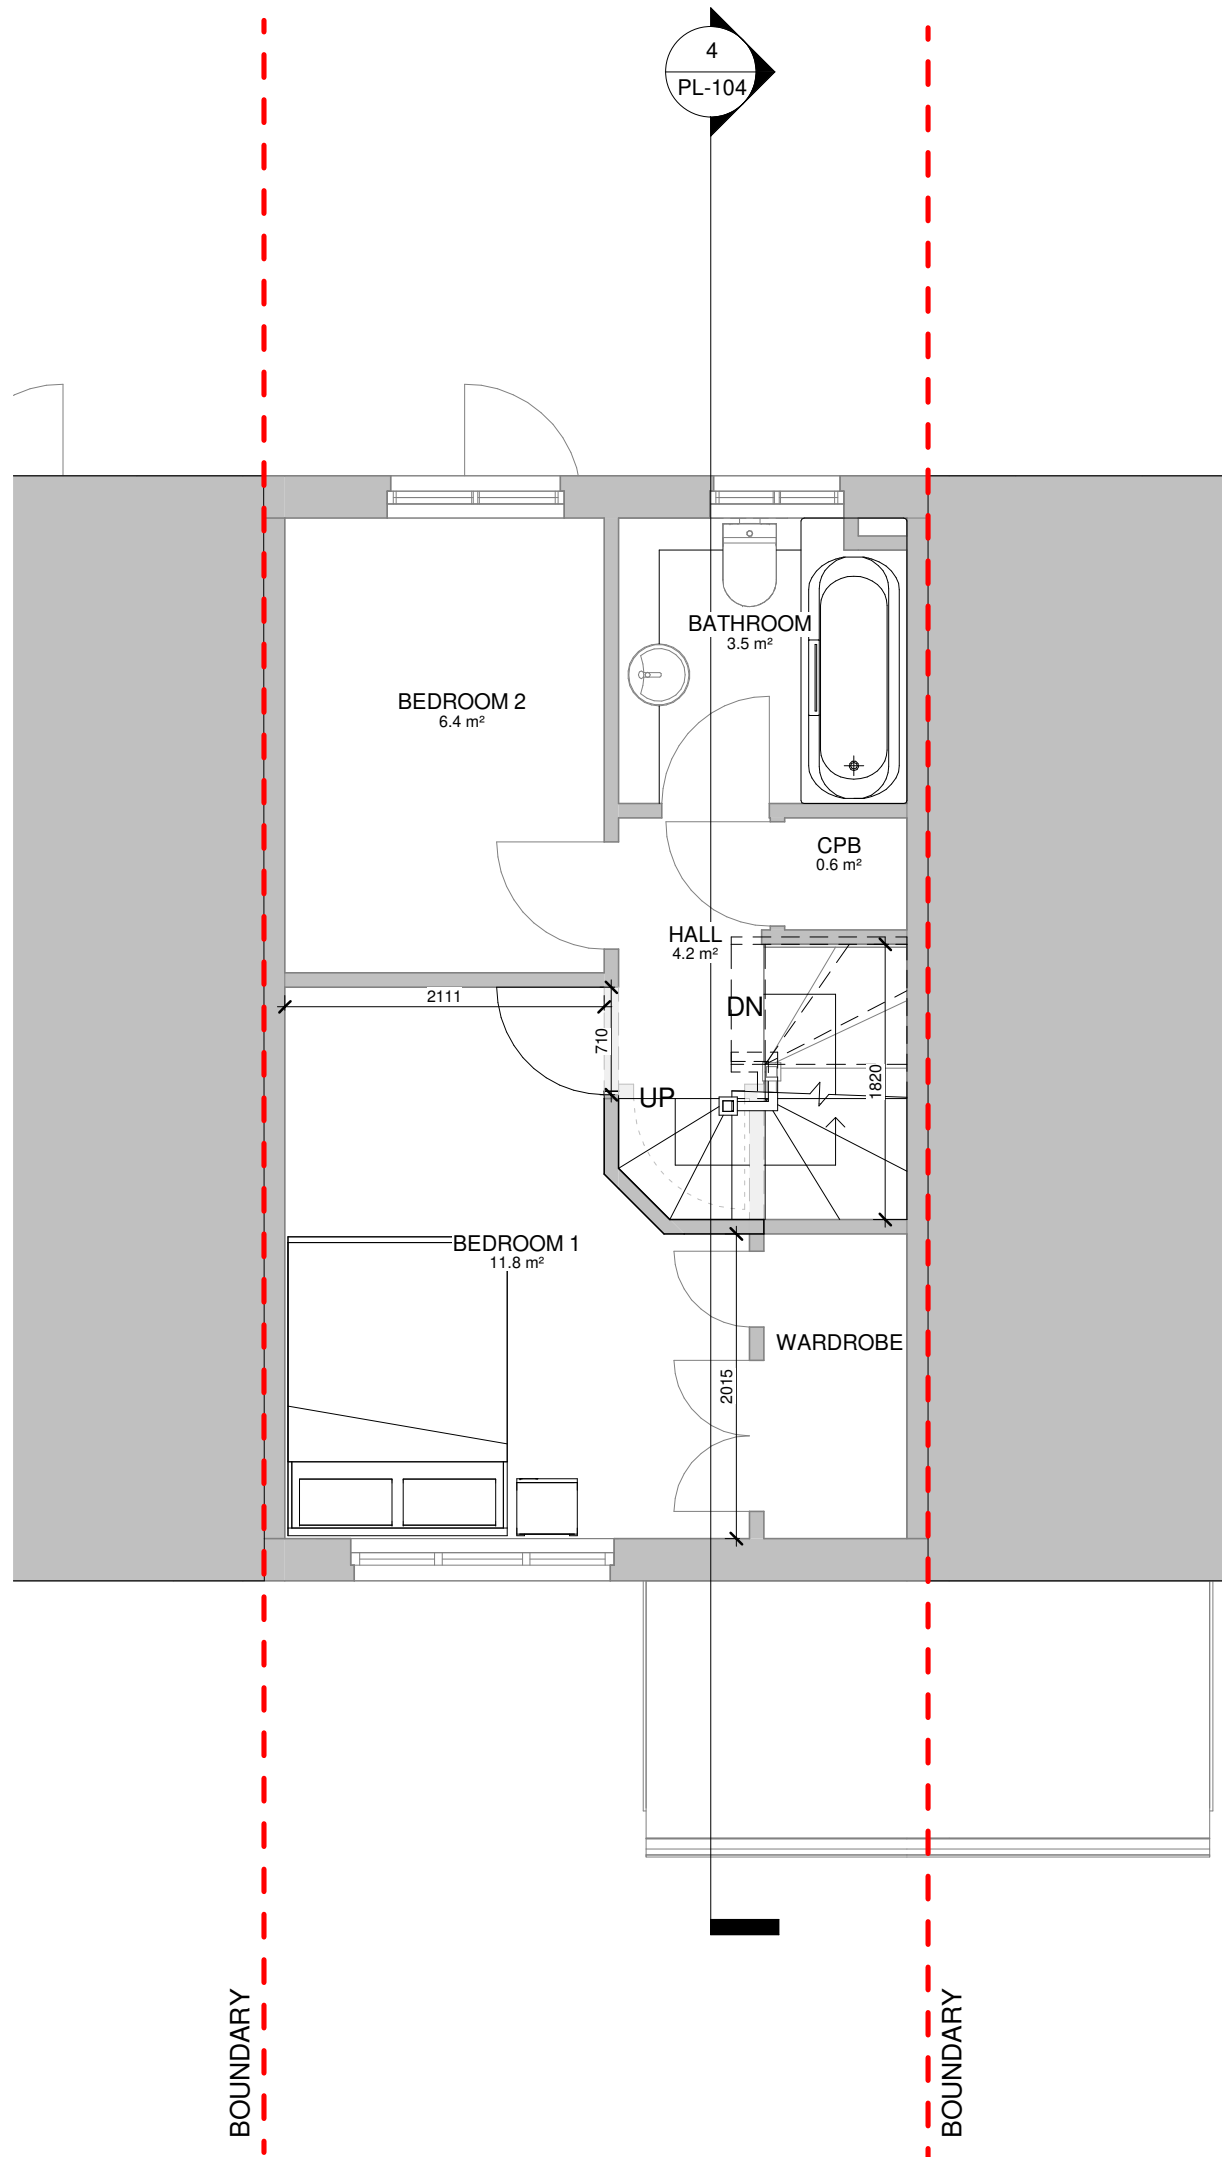


PL - Proposed first floor
SCALE: 1 : 50 @ A1
1 : 100 @ A3

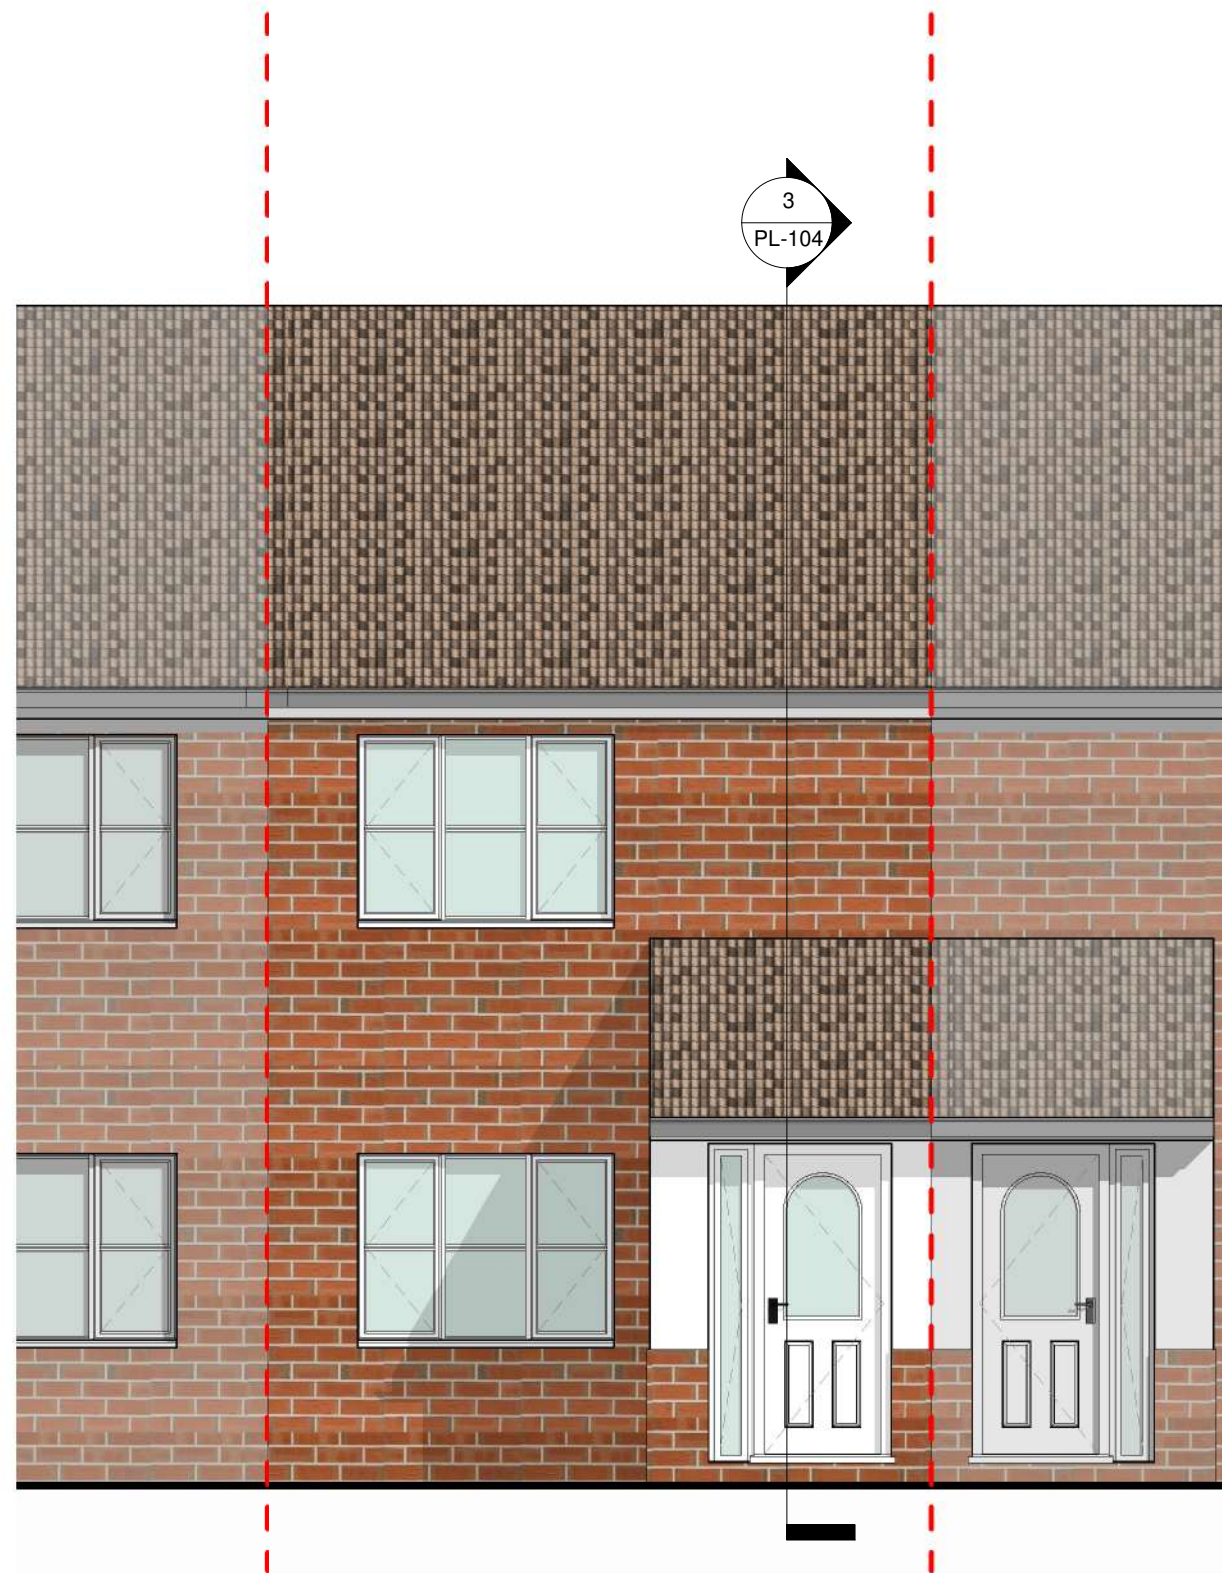

PL - Existing front elevation
SCALE: 1 : 50 @ A1
1 : 100 @ A3

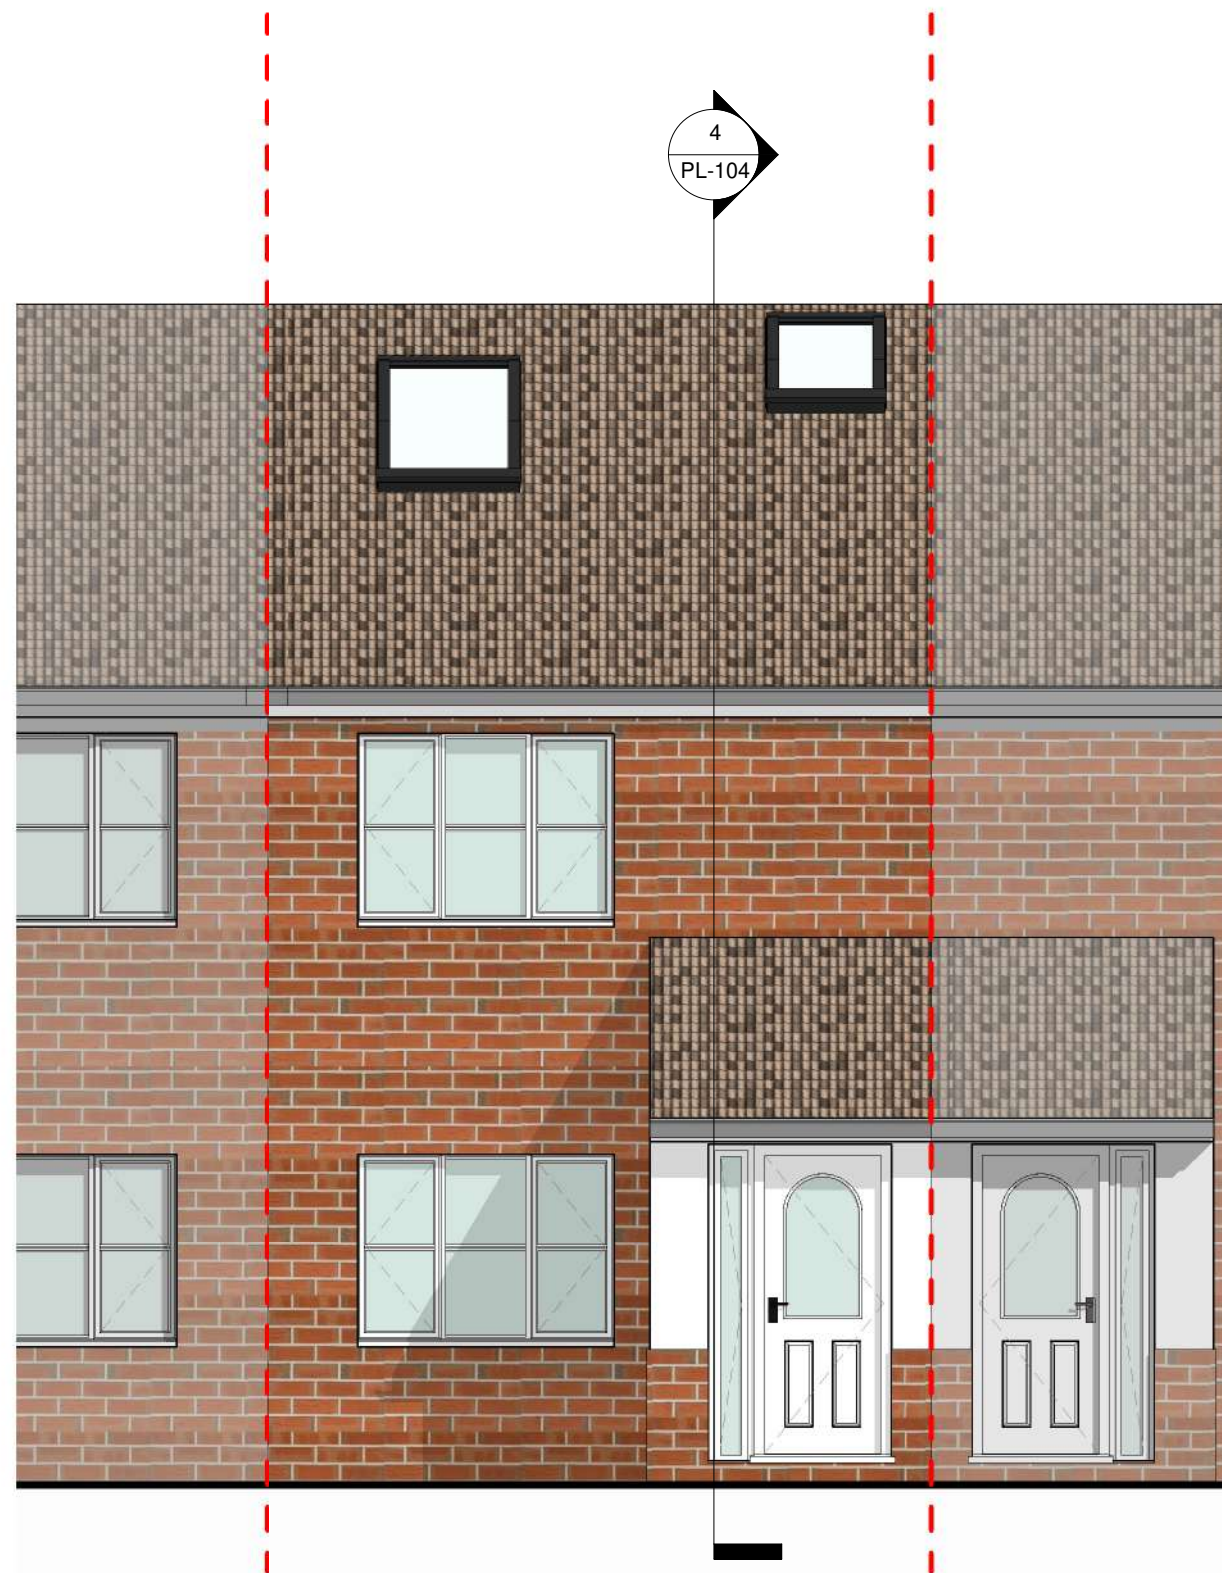

PL - Proposed Front elevation
SCALE: 1 : 50 @ A1
1 : 100 @ A3

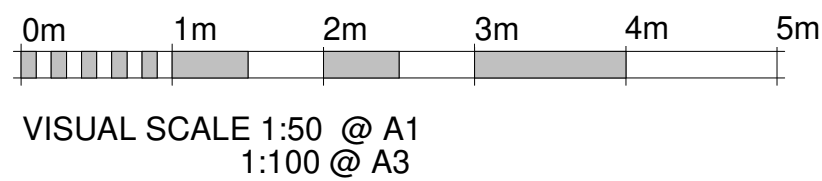

RPR PLANNING
Office 5, 37 Stanmore Hill
London, HA7 3DS.
Tel: 078 9661 7854
Web: www.rprplanning.co.uk
Email: info@rprplanning.co.uk

Dimensions Written dimensions to be taken in preferences to scaled dimensions. The Contractor is responsible for checking all dimensions before work starts.
Local Authority All work is to be carried out to the requirements, and to the satisfaction of the Local Authority. These drawings are for planning purposes only.

Rev	Date	Description	Made	Checked
-	-	-	-	-


Drawing Status: **FOR APPROVAL**

Project
**66 ELLIOTT AVENUE,
HA49LZ**


Client
-

Drawing Title
**EXISTING AND PROPOSED FIRST FLOOR
PLAN AND FRONT ELEVATION**


Drawn/Design	Date
10/21/21	
Scales: AS SHOWN @ A1	Drawing No PL-101
Rev	-

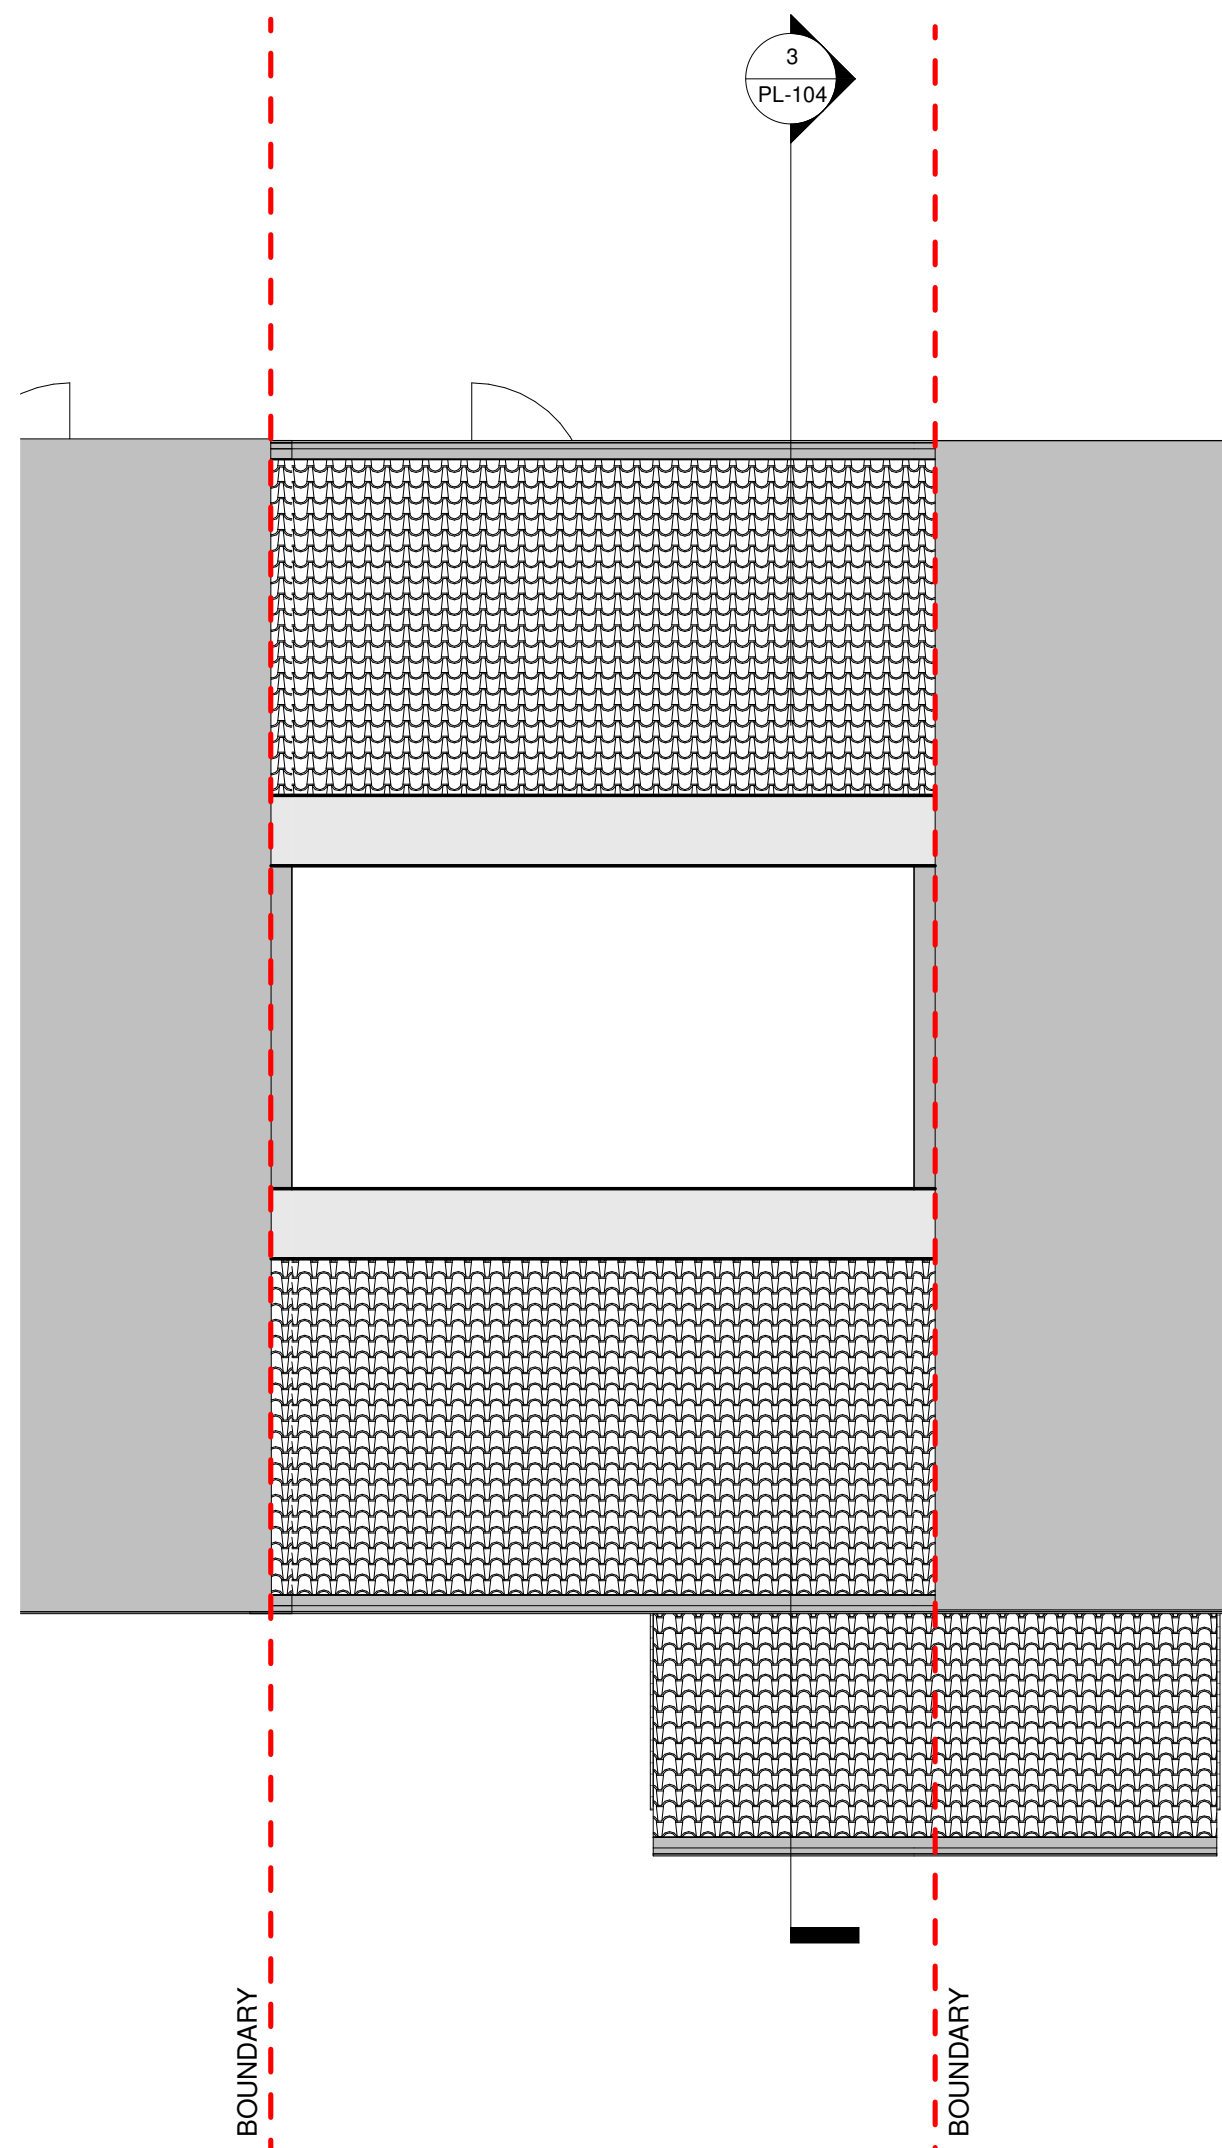


PL - Existing Loft
SCALE: 1 : 50 @ A1
1 : 100 @ A3

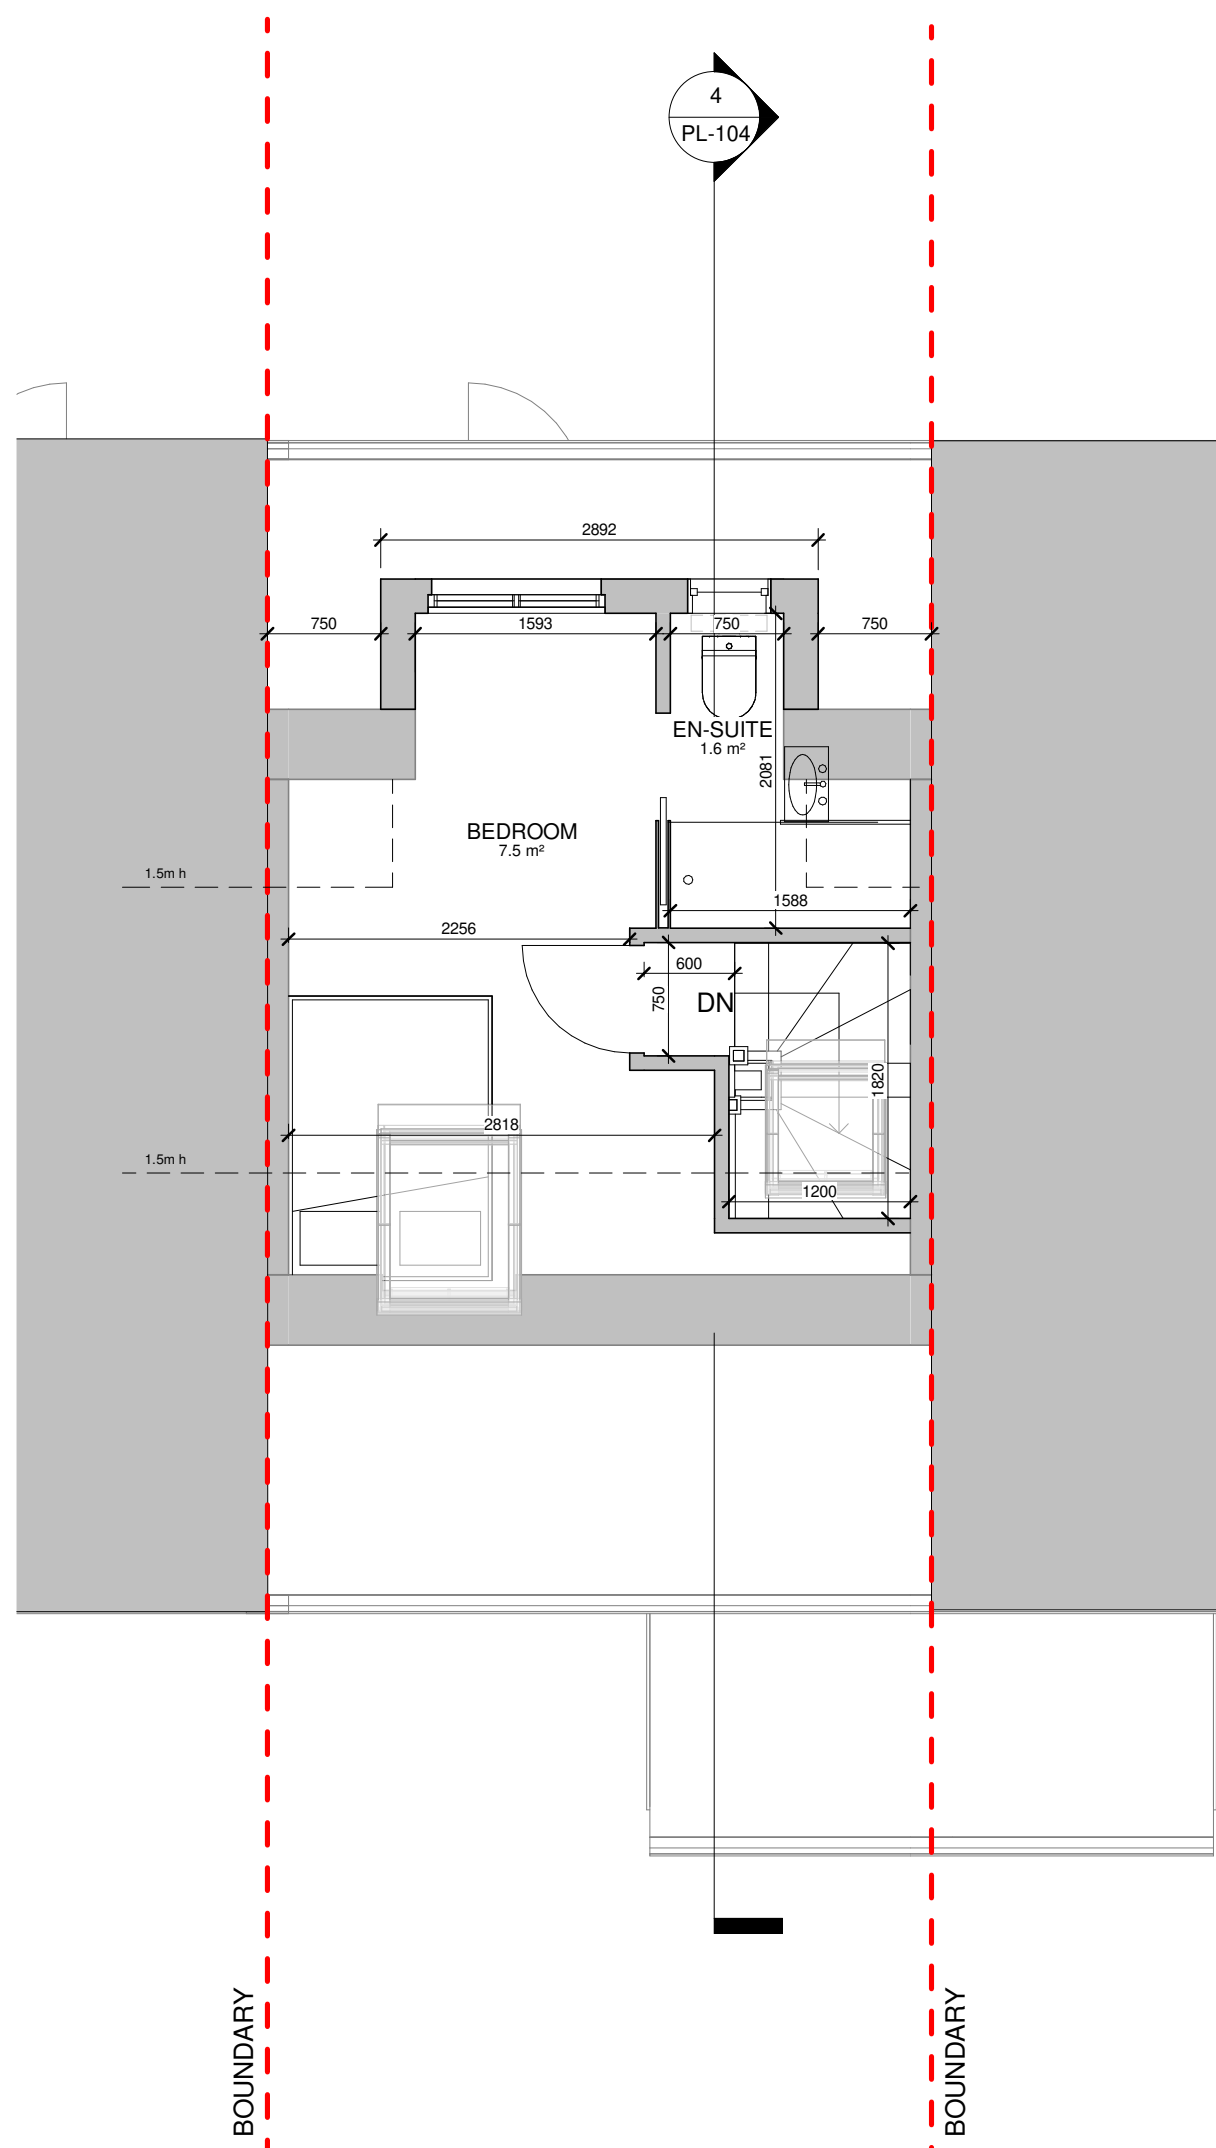


PL - Proposed Loft
SCALE: 1 : 50 @ A1
1 : 100 @ A3

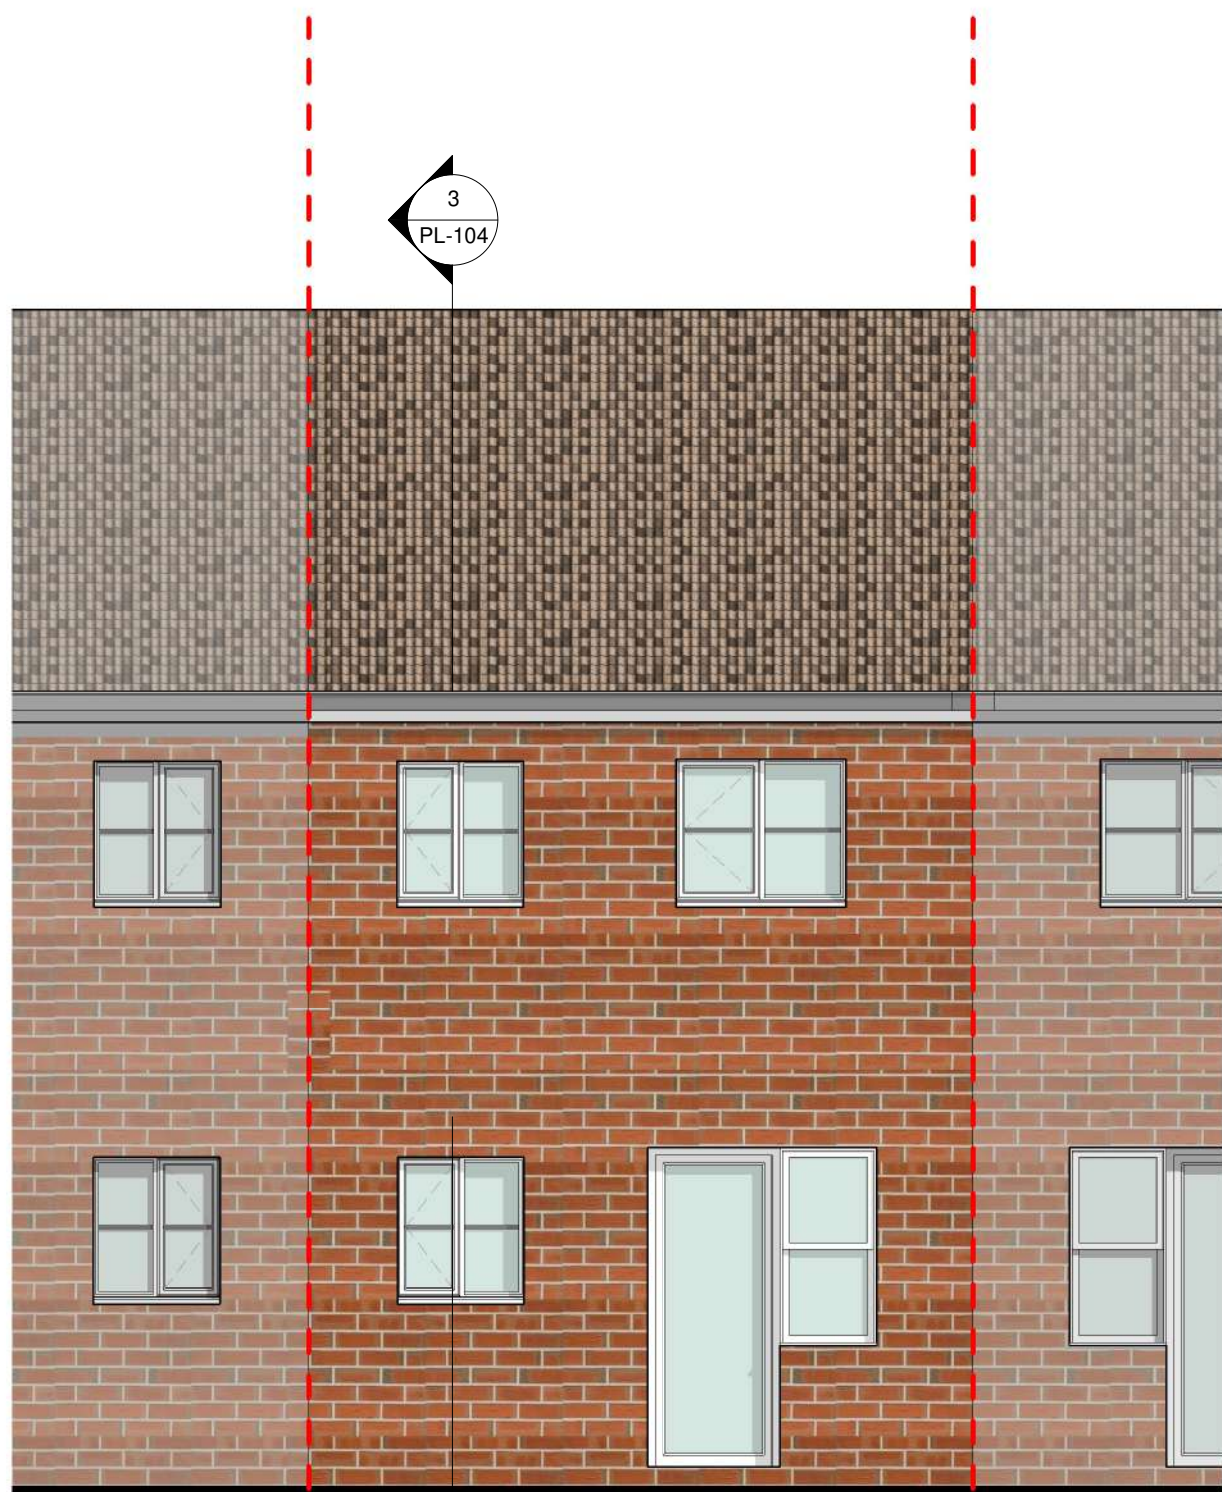

PL - Existing rear elevation
SCALE: 1 : 50 @ A1
1 : 100 @ A3

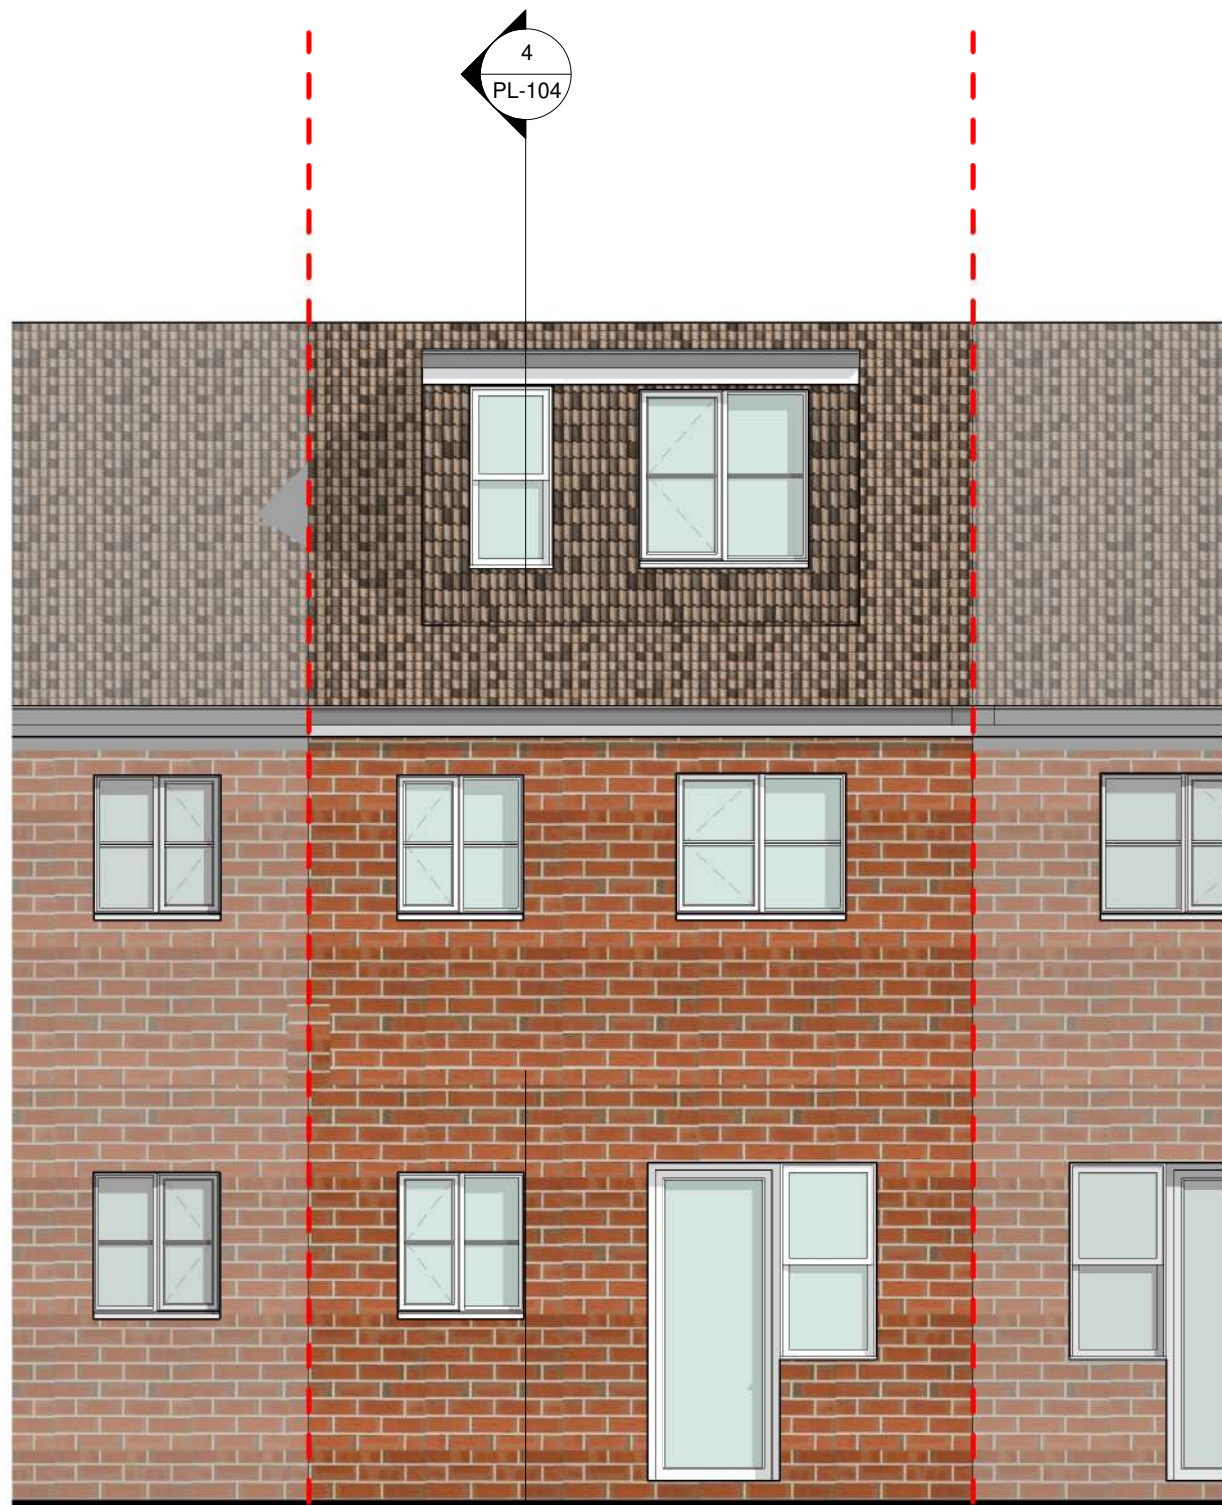

PL - Proposed rear elevation
SCALE: 1 : 50 @ A1
1 : 100 @ A3

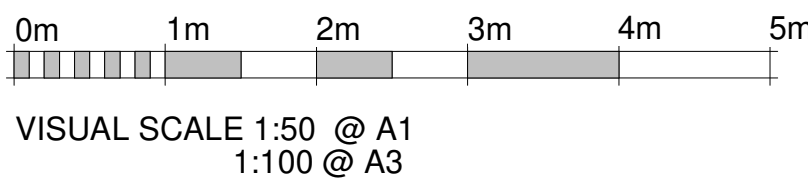

RPR PLANNING
Office 5, 37 Stanmore Hill
London, HA7 3DS.
Tel: -
Mobile: 078 9661 7854
Web: www.rprplanning.co.uk
Email: info@rprplanning.co.uk


Dimensions Written dimensions to be taken in preferences to scaled dimensions. The Contractor is responsible for checking all dimensions before work starts.
Local Authority All work is to be carried out to the requirements, and to the satisfaction of the Local Authority. These drawings are for planning purposes only.

Rev	Date	Description	Made	Checked


Drawing Status: **FOR APPROVAL**

Project	66 ELLIOTT AVENUE, HA49LZ		
Client	-		


Drawing Title EXISTING AND PROPOSED LOFT PLAN AND REAR ELEVATION			
Drawn/Design	Date 10/21/21		Rev
Scales: AS SHOWN @ A1	Drawing No PL-102	Rev -	

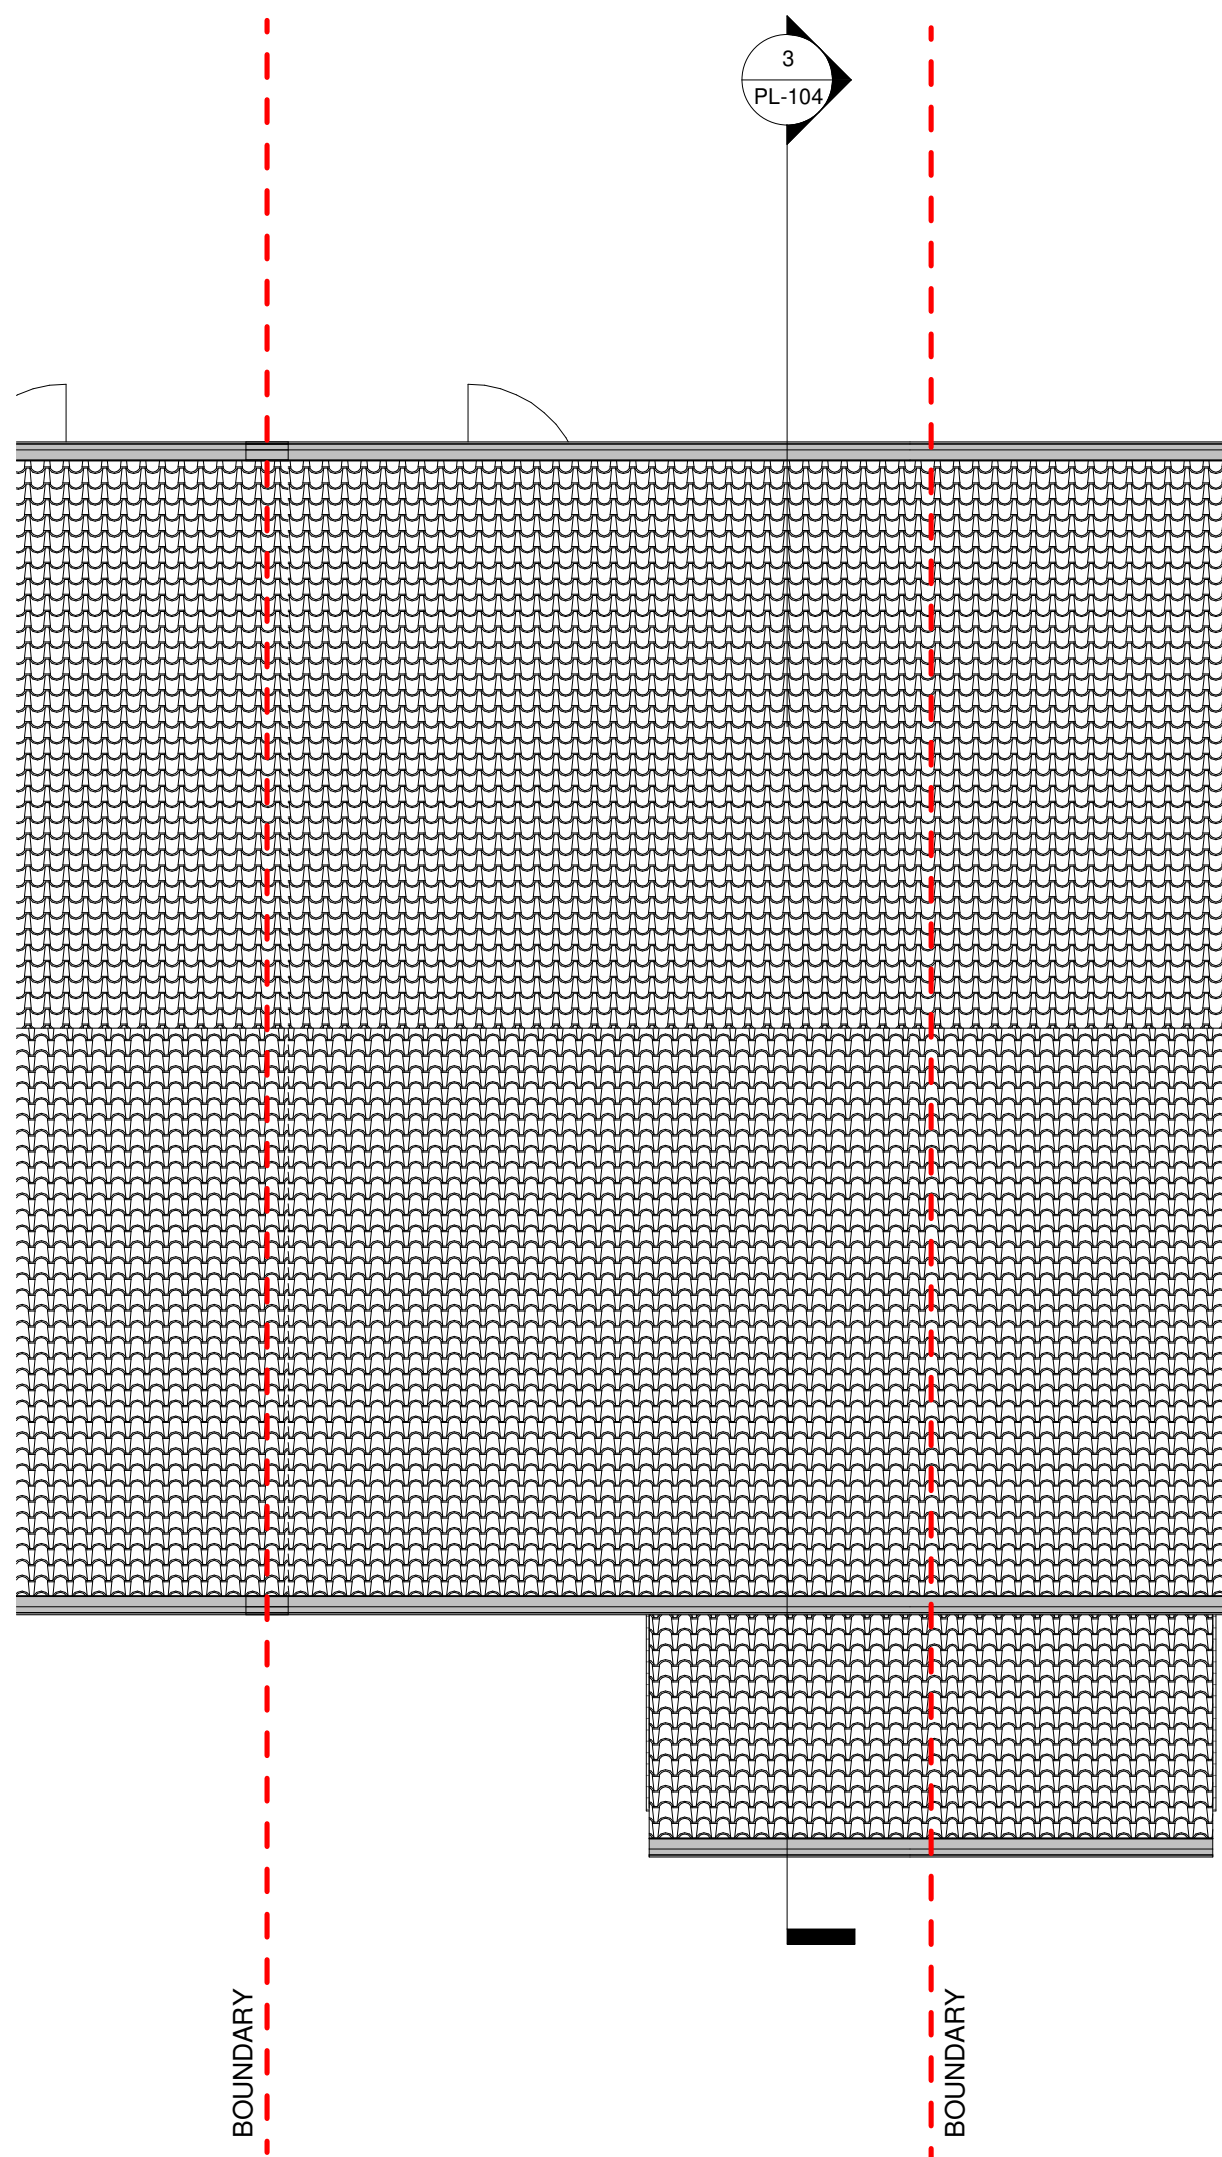


PL - Existing Roof
SCALE: 1 : 50 @ A1
1 : 100 @ A3

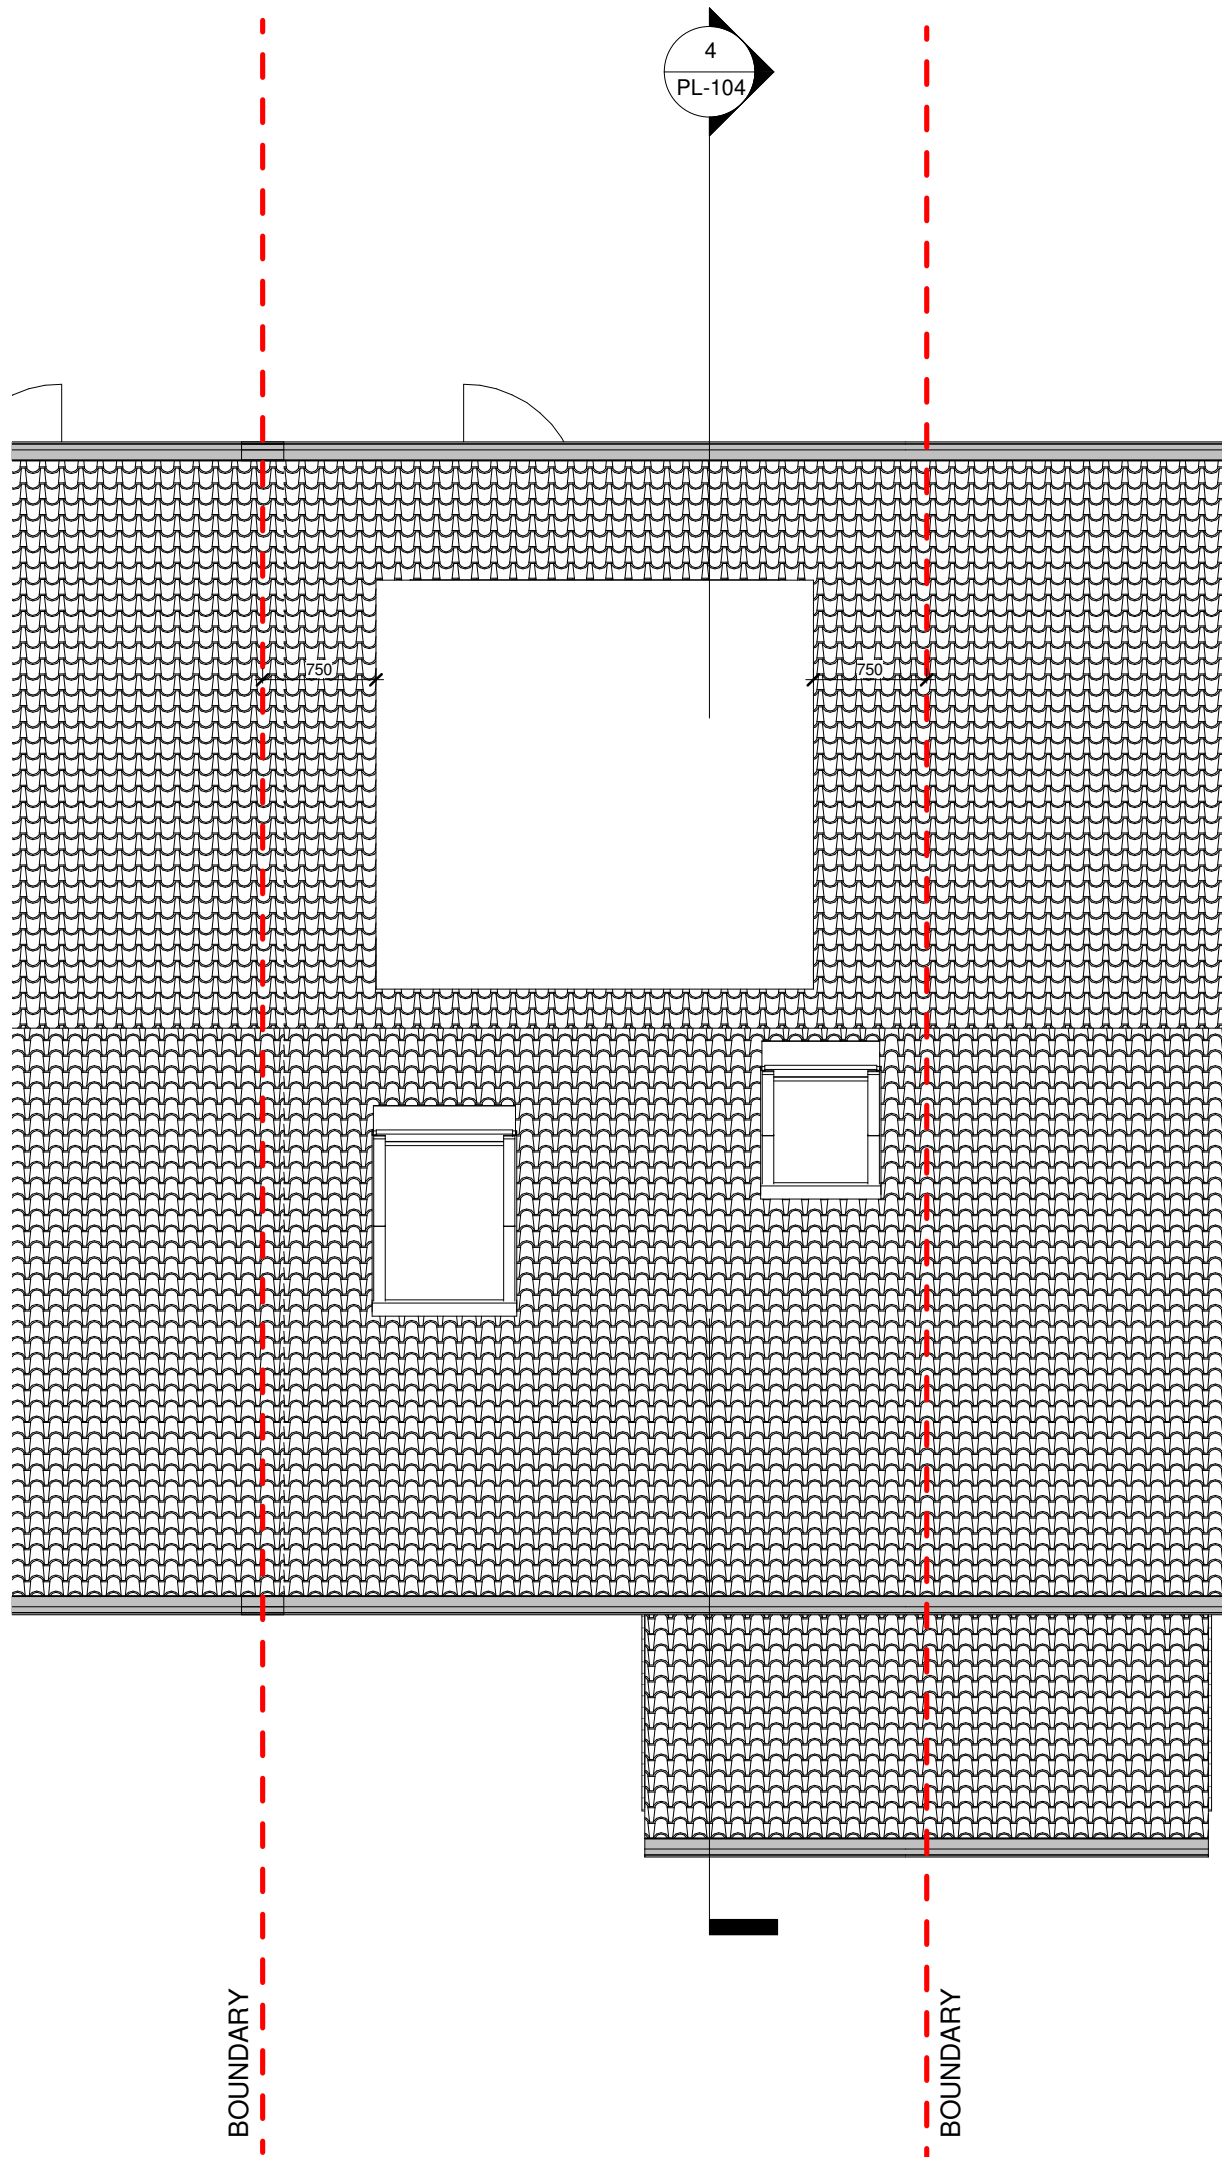


PL - Proposed Roof
SCALE: 1 : 50 @ A1
1 : 100 @ A3

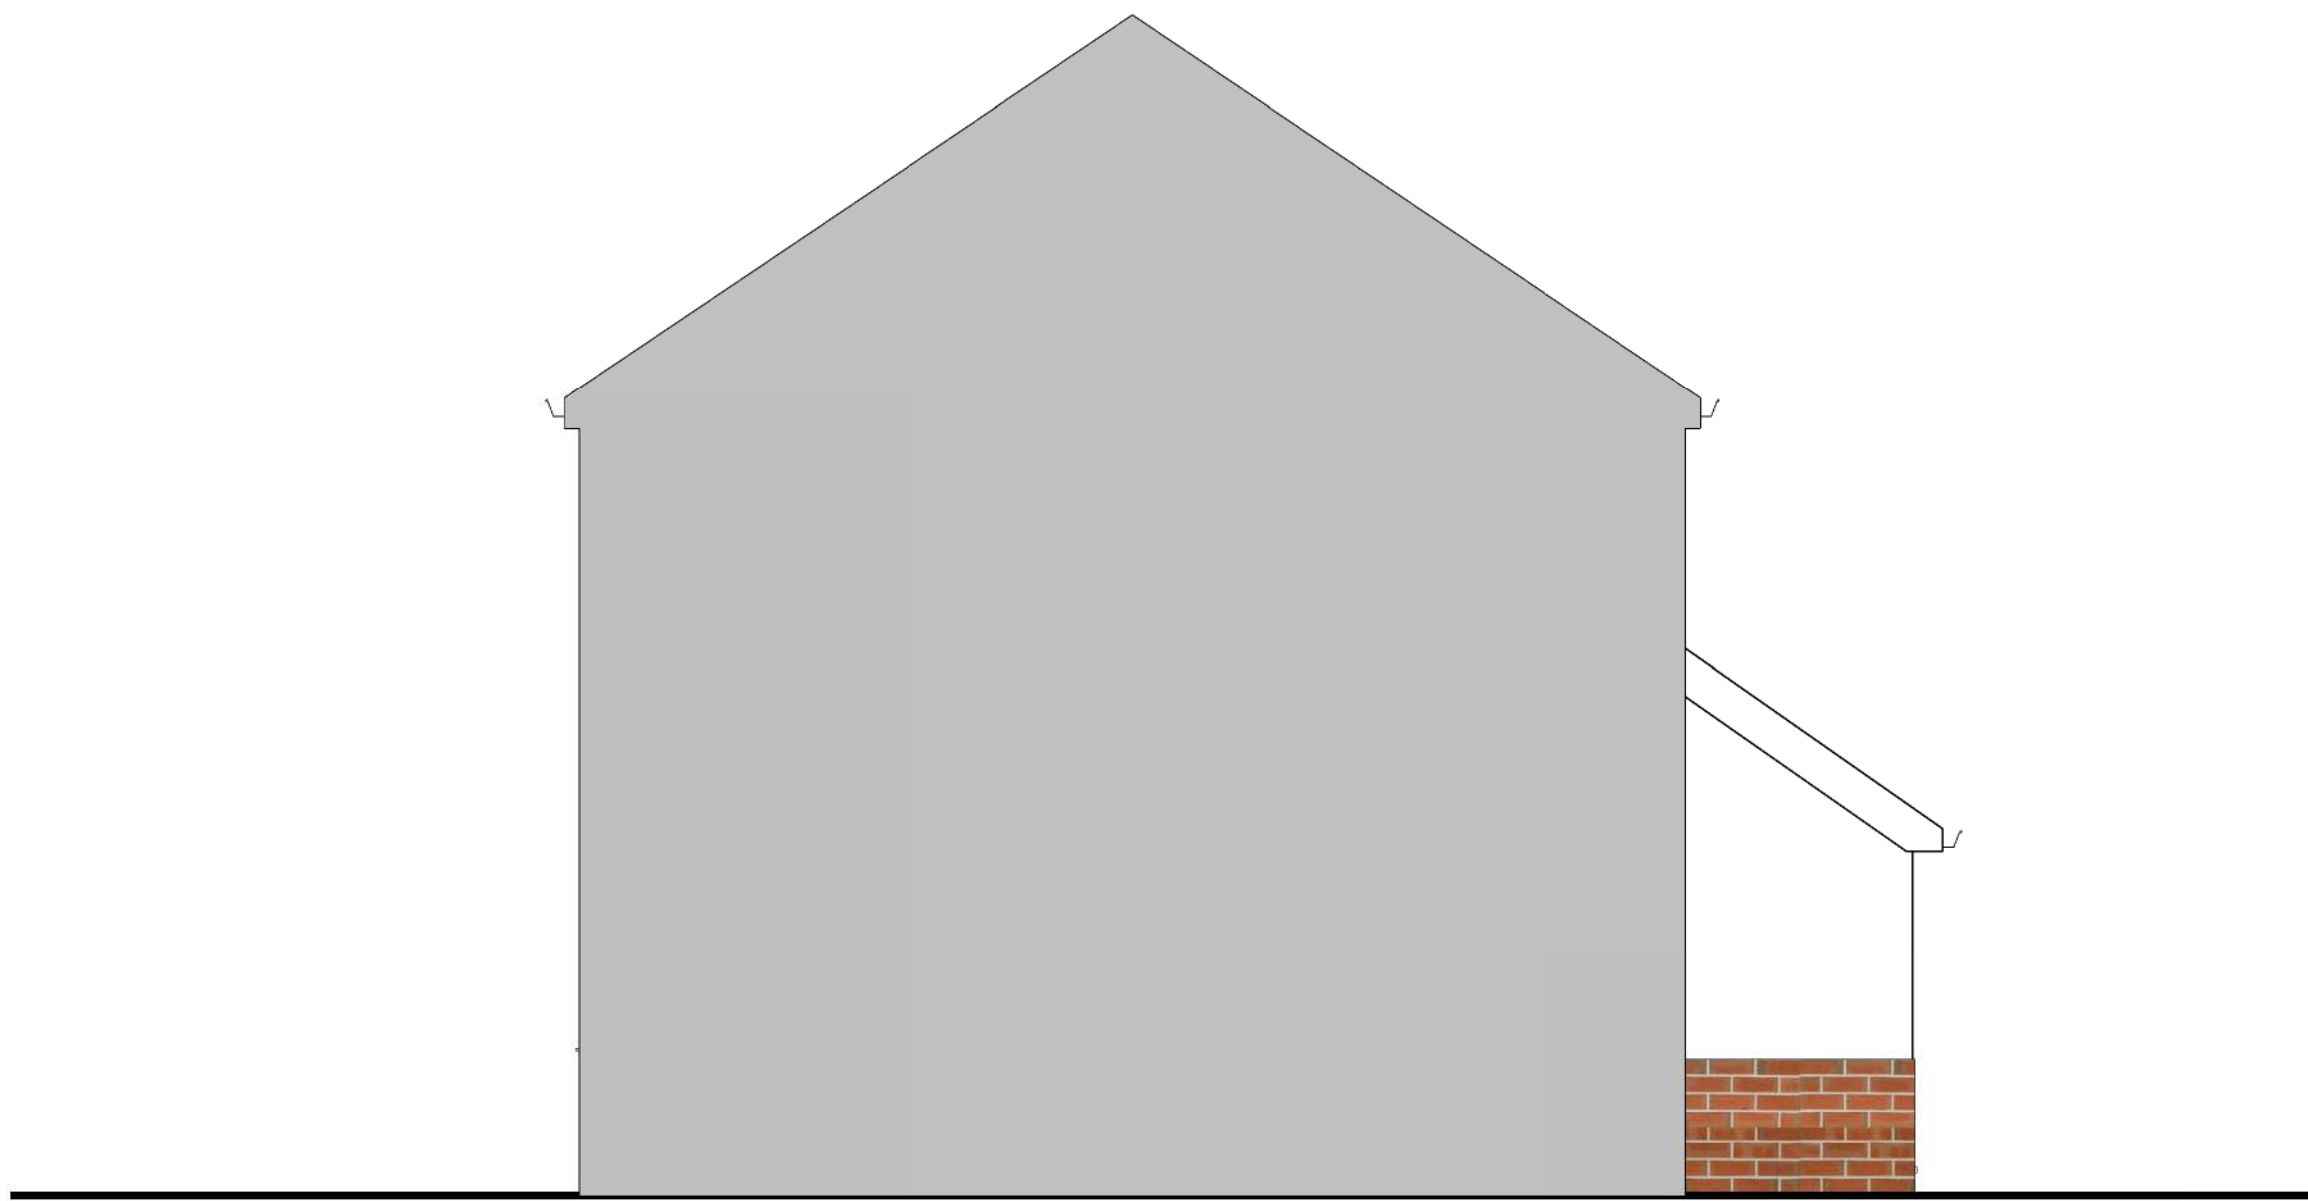

PL - Existing side elevation
SCALE: 1 : 50 @ A1
1 : 100 @ A3

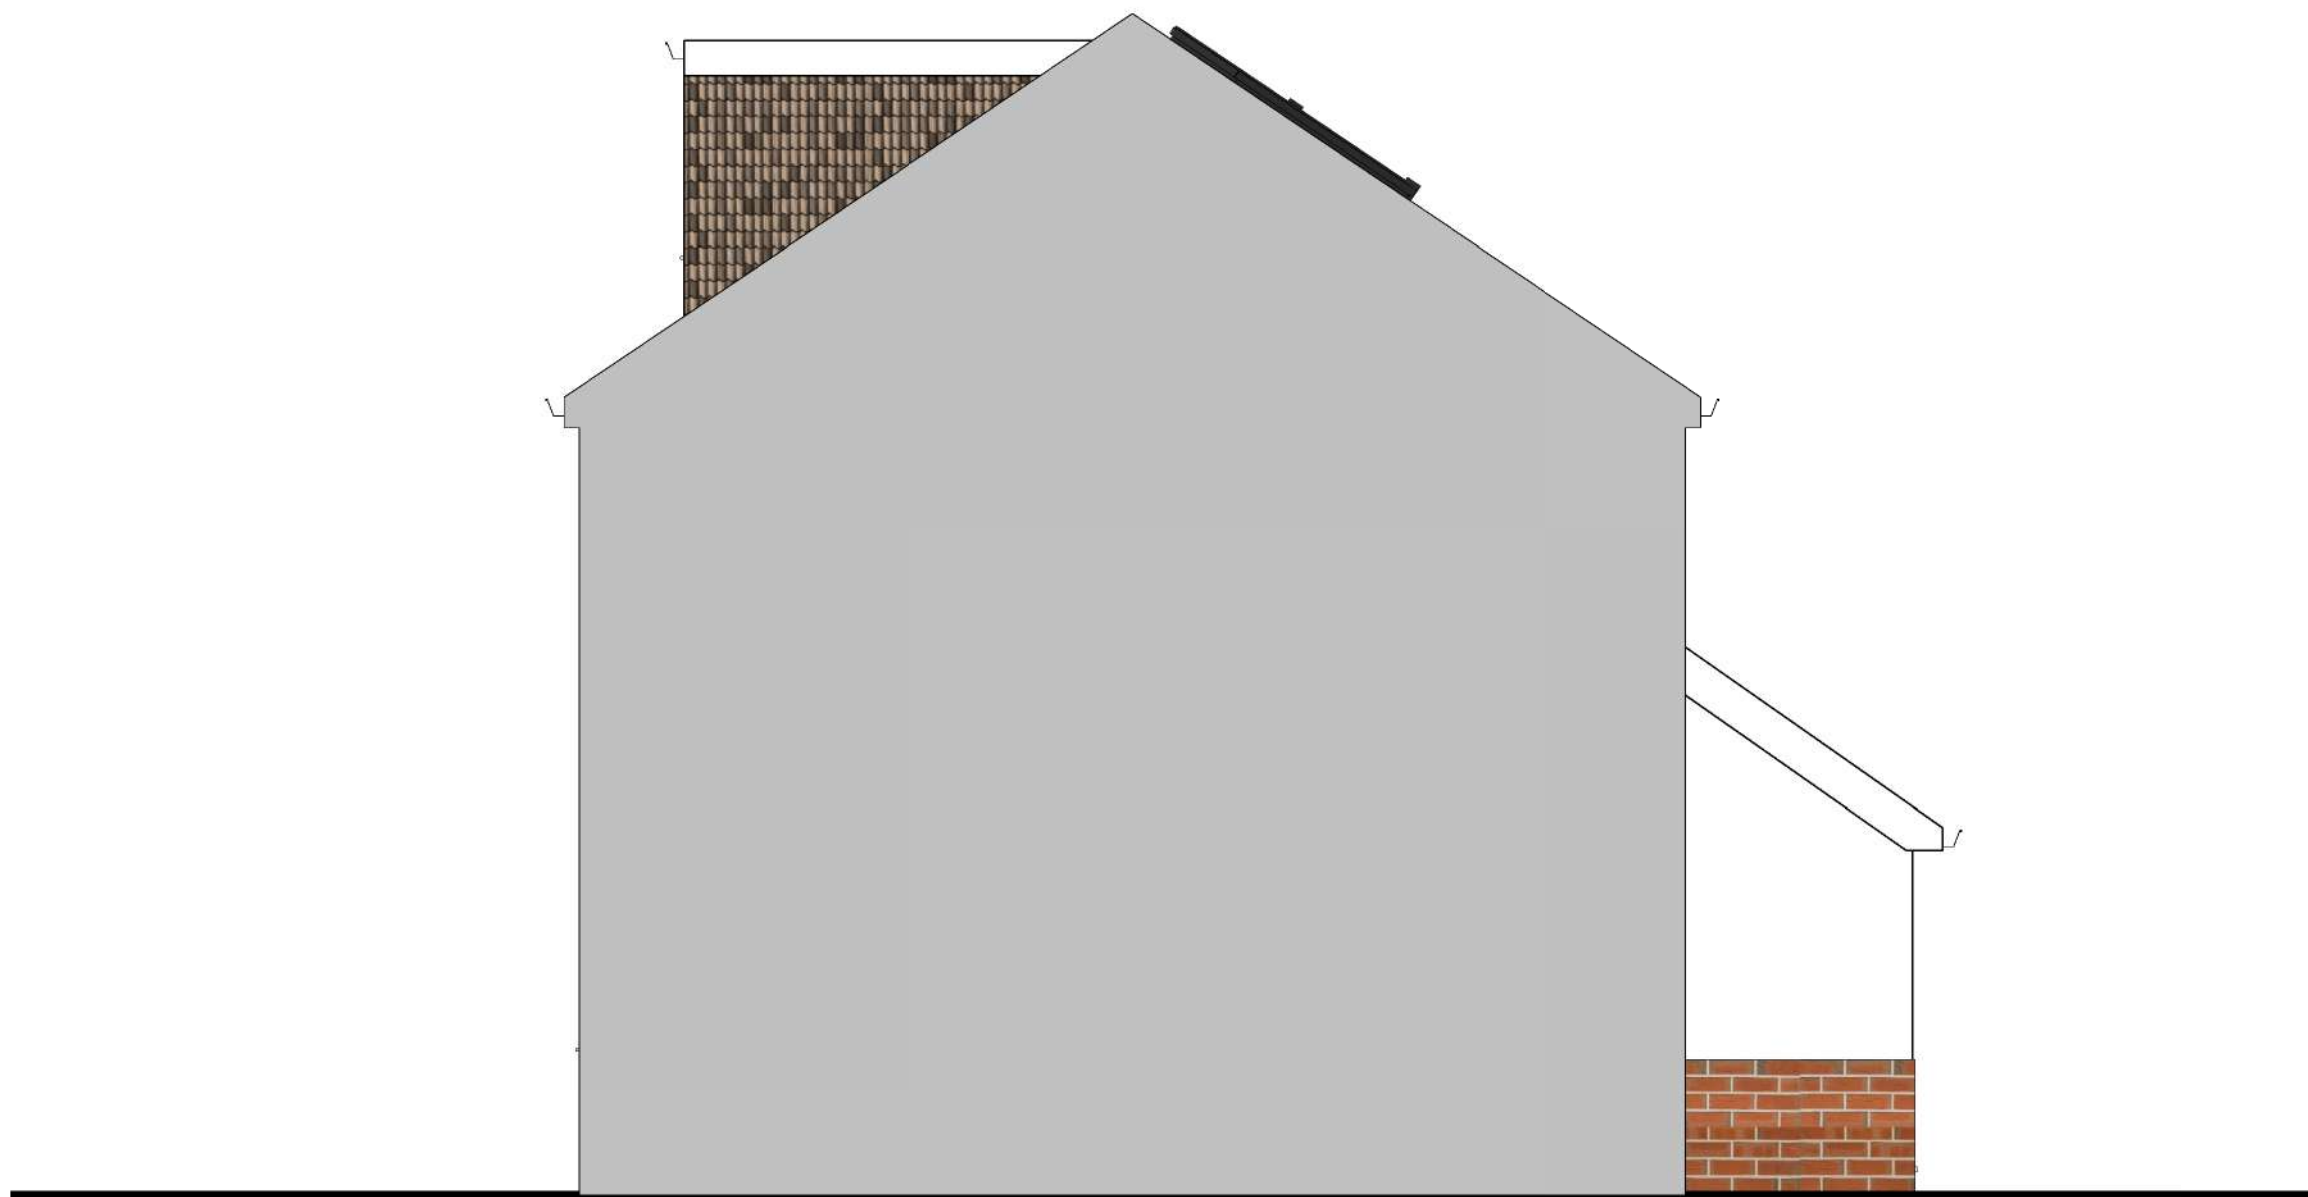

PL - Proposed side elevation
SCALE: 1 : 50 @ A1
1 : 100 @ A3

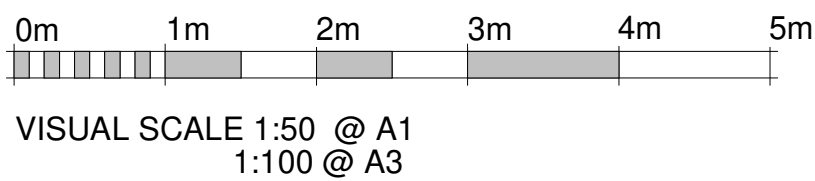


RPR PLANNING
Office 5, 37 Stanmore Hill
London, HA7 3DS.
Tel: -
Mobile: 078 9661 7854
Web: www.rprplanning.co.uk
Email: info@rprplanning.co.uk


Dimensions Written dimensions to be taken in preferences to scaled dimensions. The Contractor is responsible for checking all dimensions before work starts.
Local Authority All work is to be carried out to the requirements, and to the satisfaction of the Local Authority. These drawings are for planning purposes only.

-				
Rev	Date	Description	Made	Checked
Drawing Status: FOR APPROVAL				


Project 66 ELLIOTT AVENUE, HA49LZ		Drawing Title EXISTING AND PROPOSED ROOF PLAN AND SIDE ELEVATION		
Client -		Drawn/Design	Date 10/21/21	
Scales: AS SHOWN @ A1		Drawing No PL-103	Rev -	

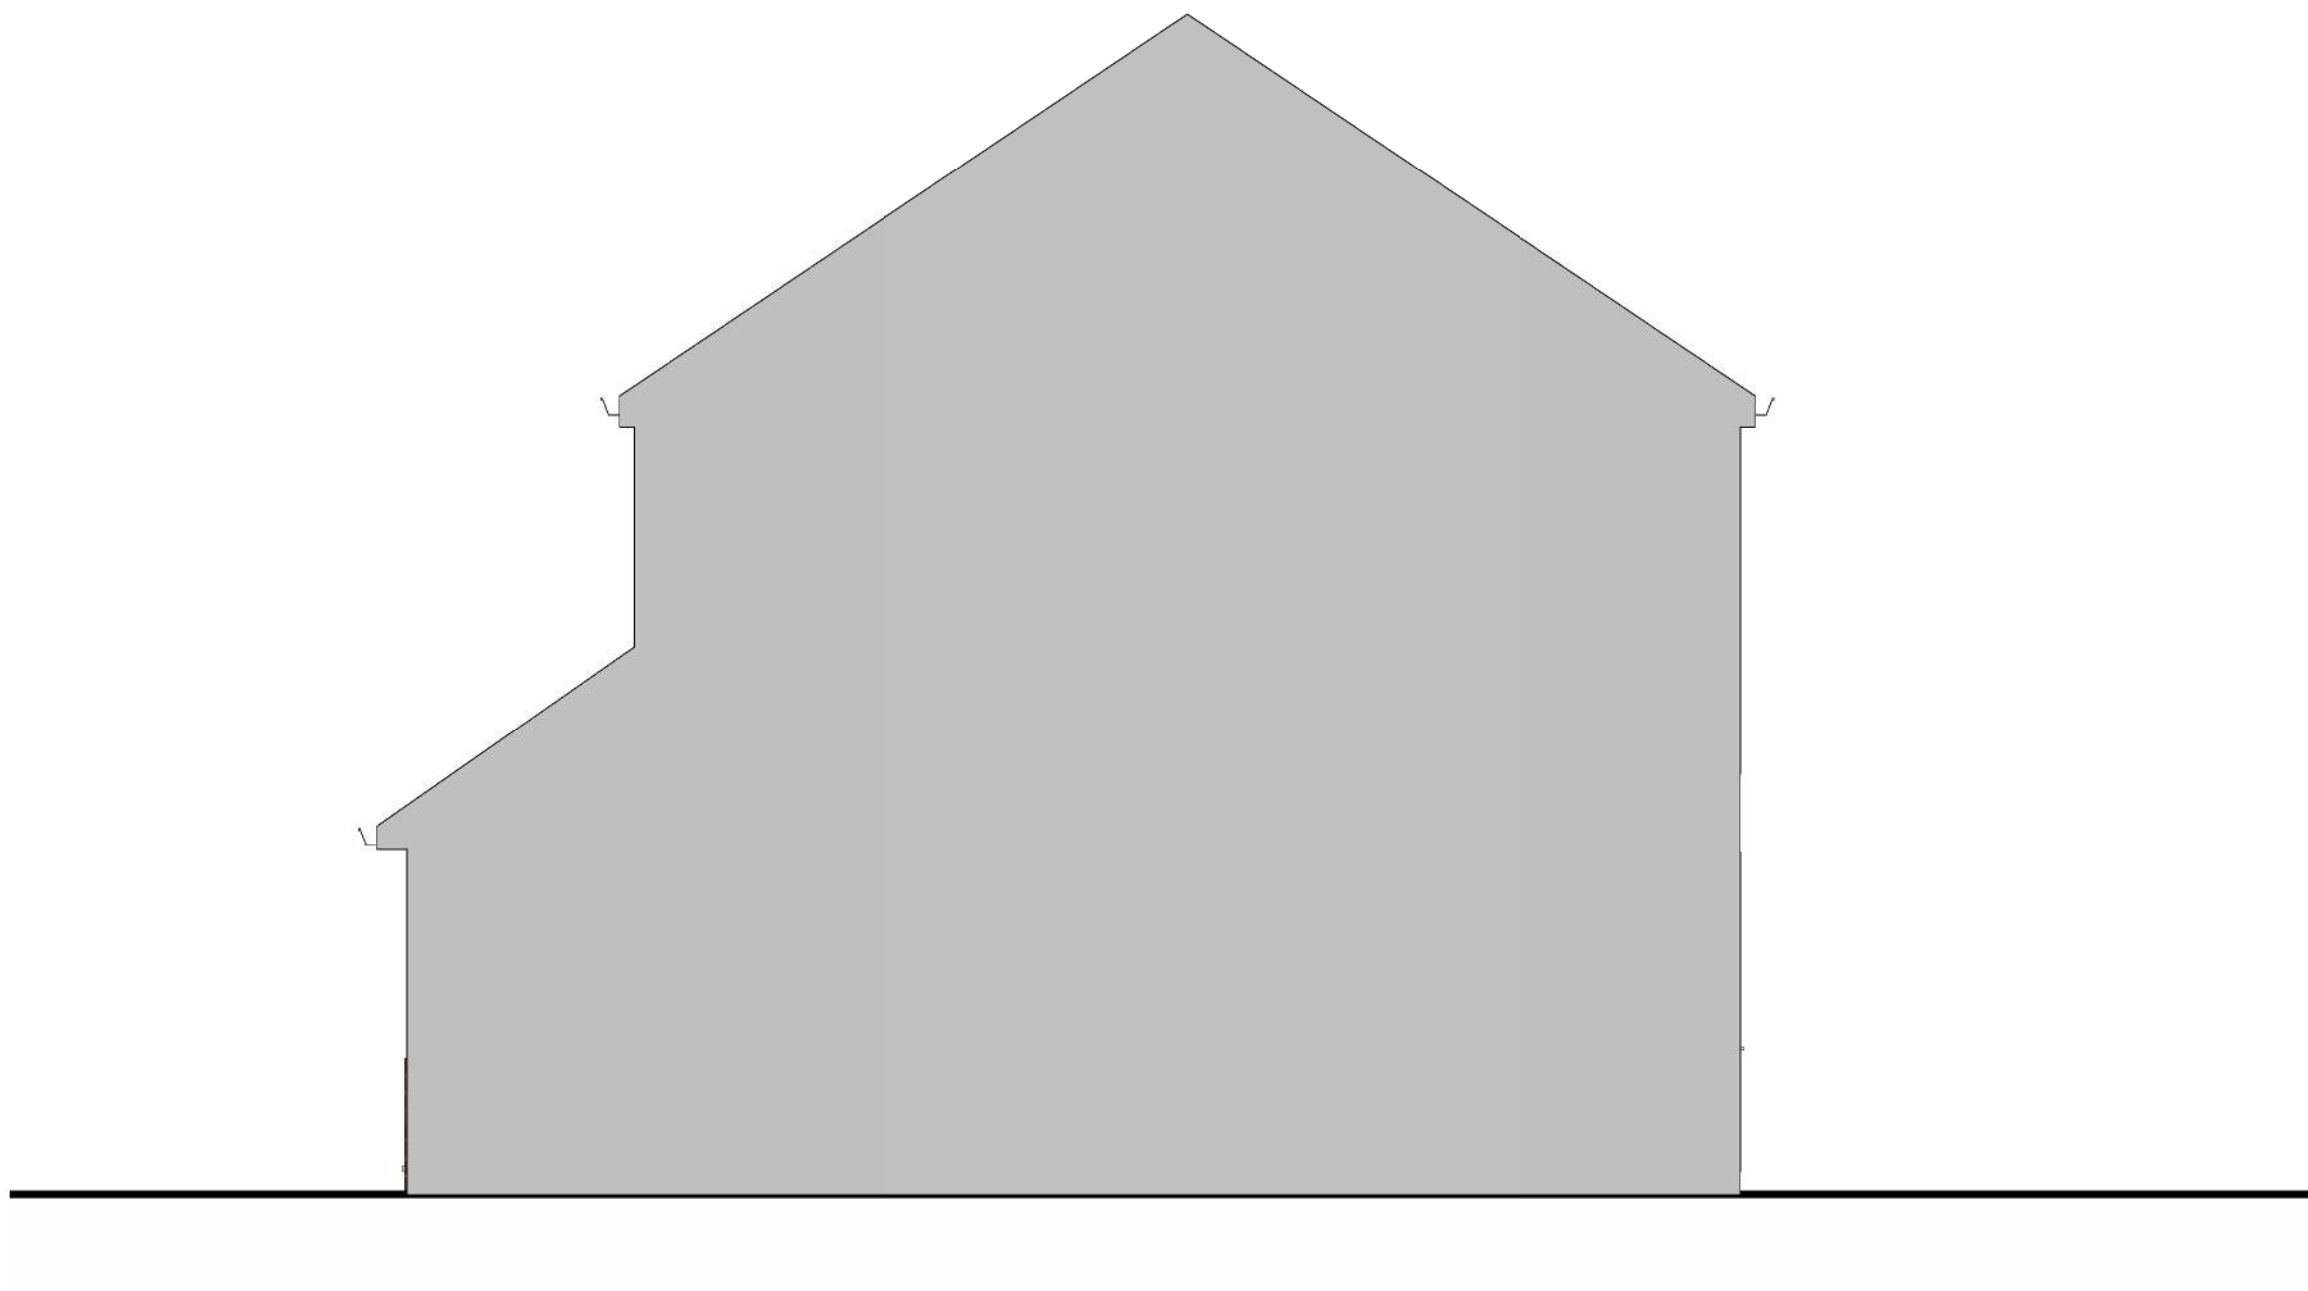


PL - Existing side elevation 2
SCALE: 1 : 50 @ A1
1 : 100 @ A3

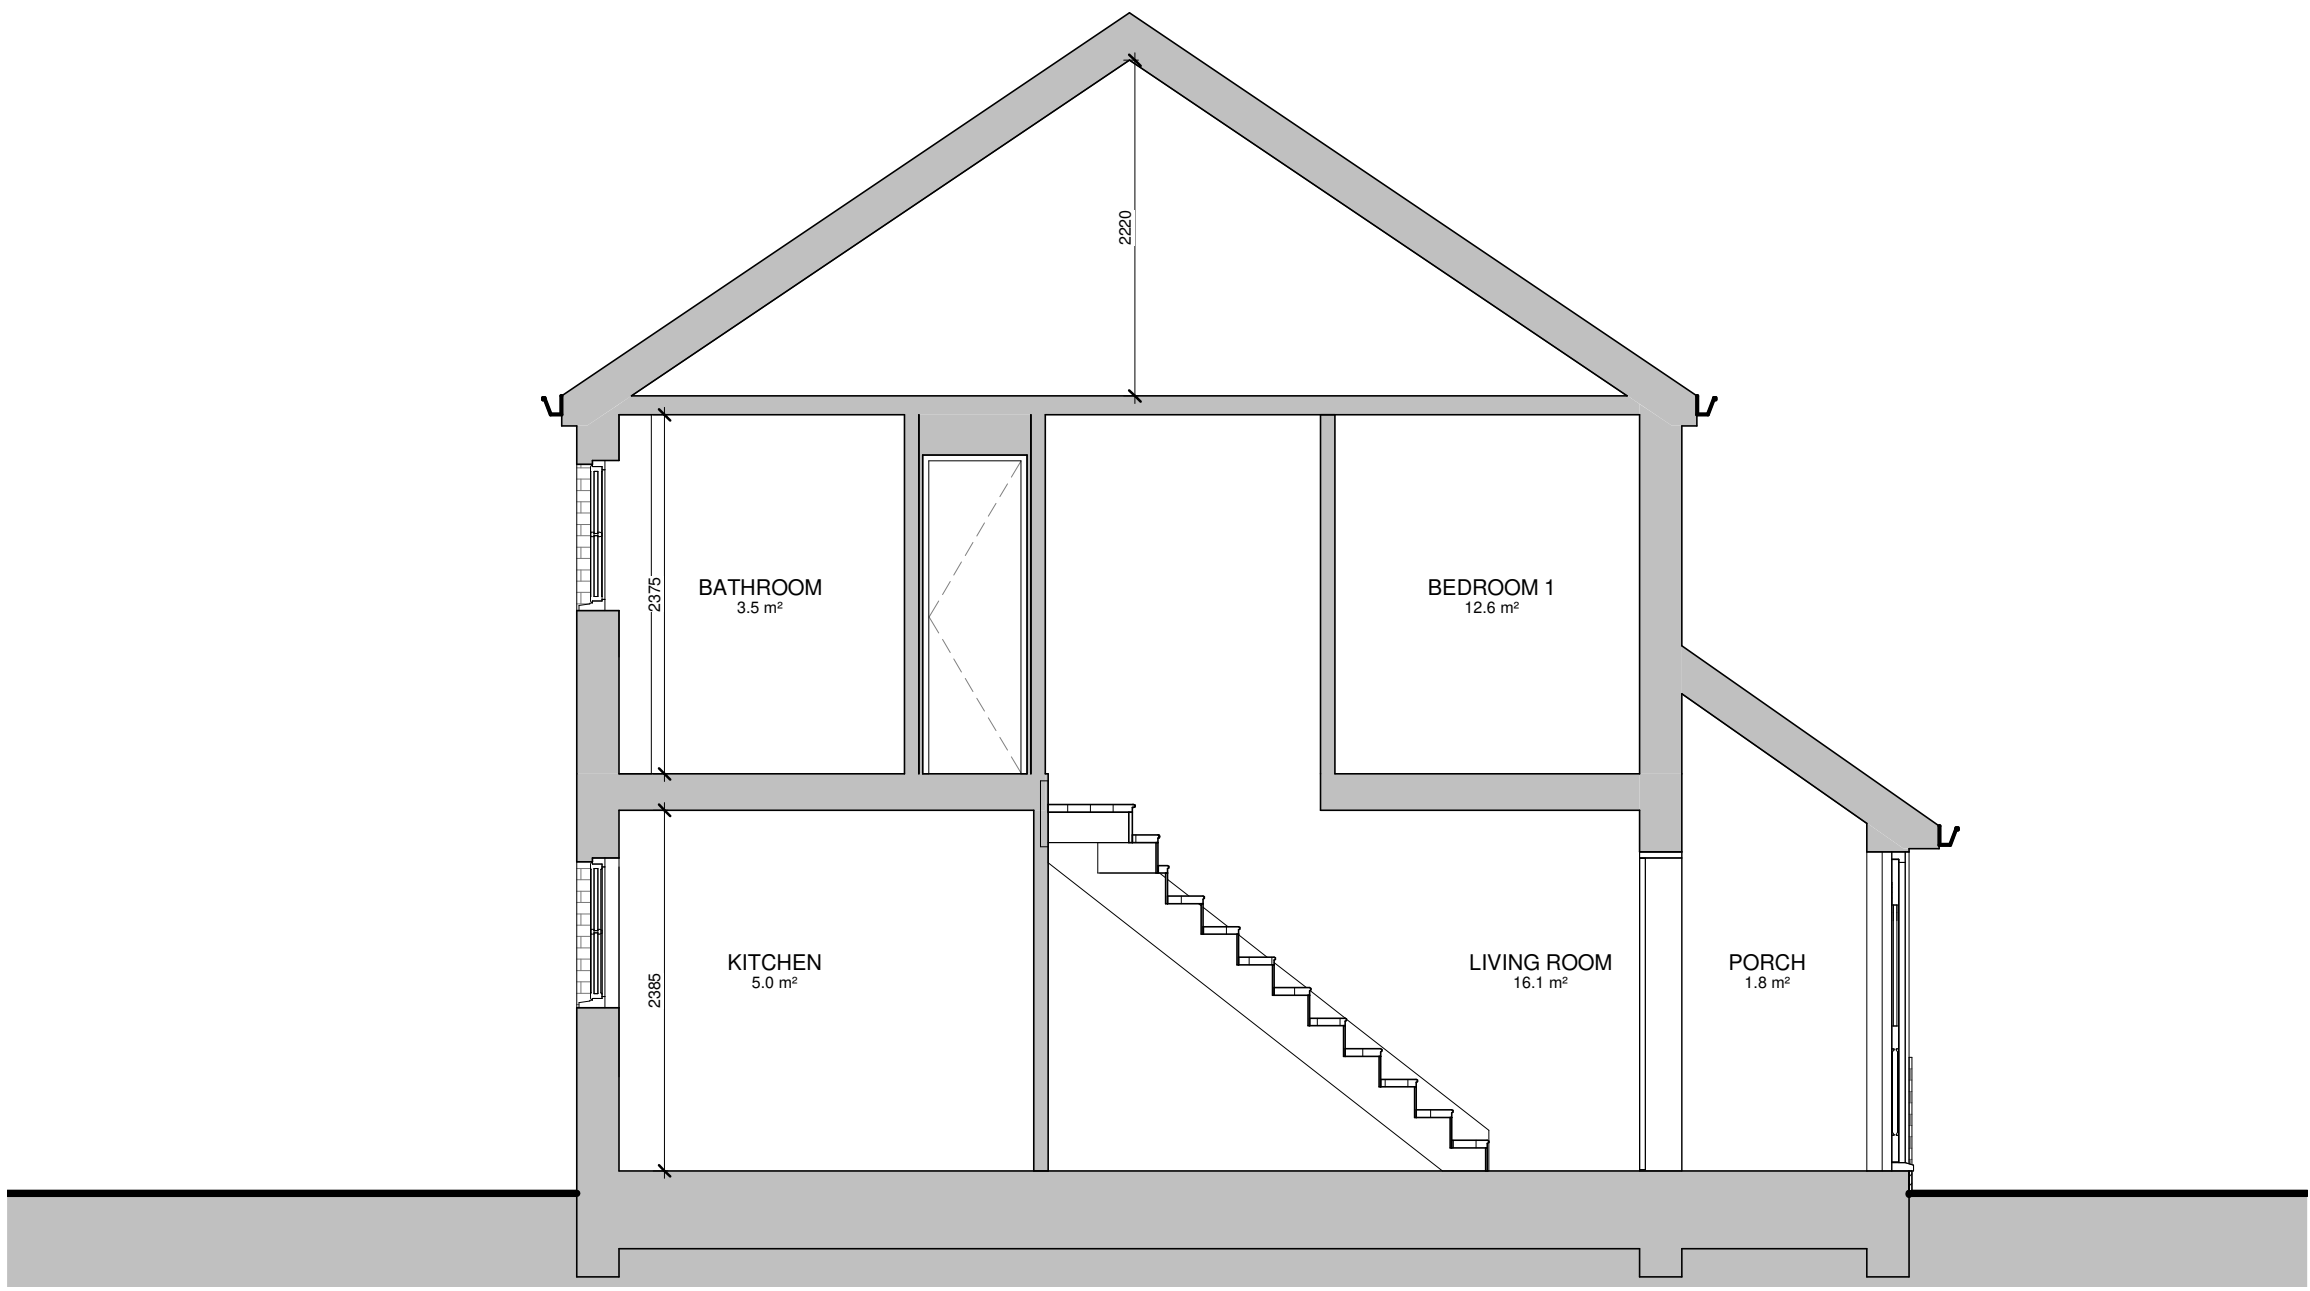


PL - Existing Section 1
SCALE: 1 : 50 @ A1
1 : 100 @ A3

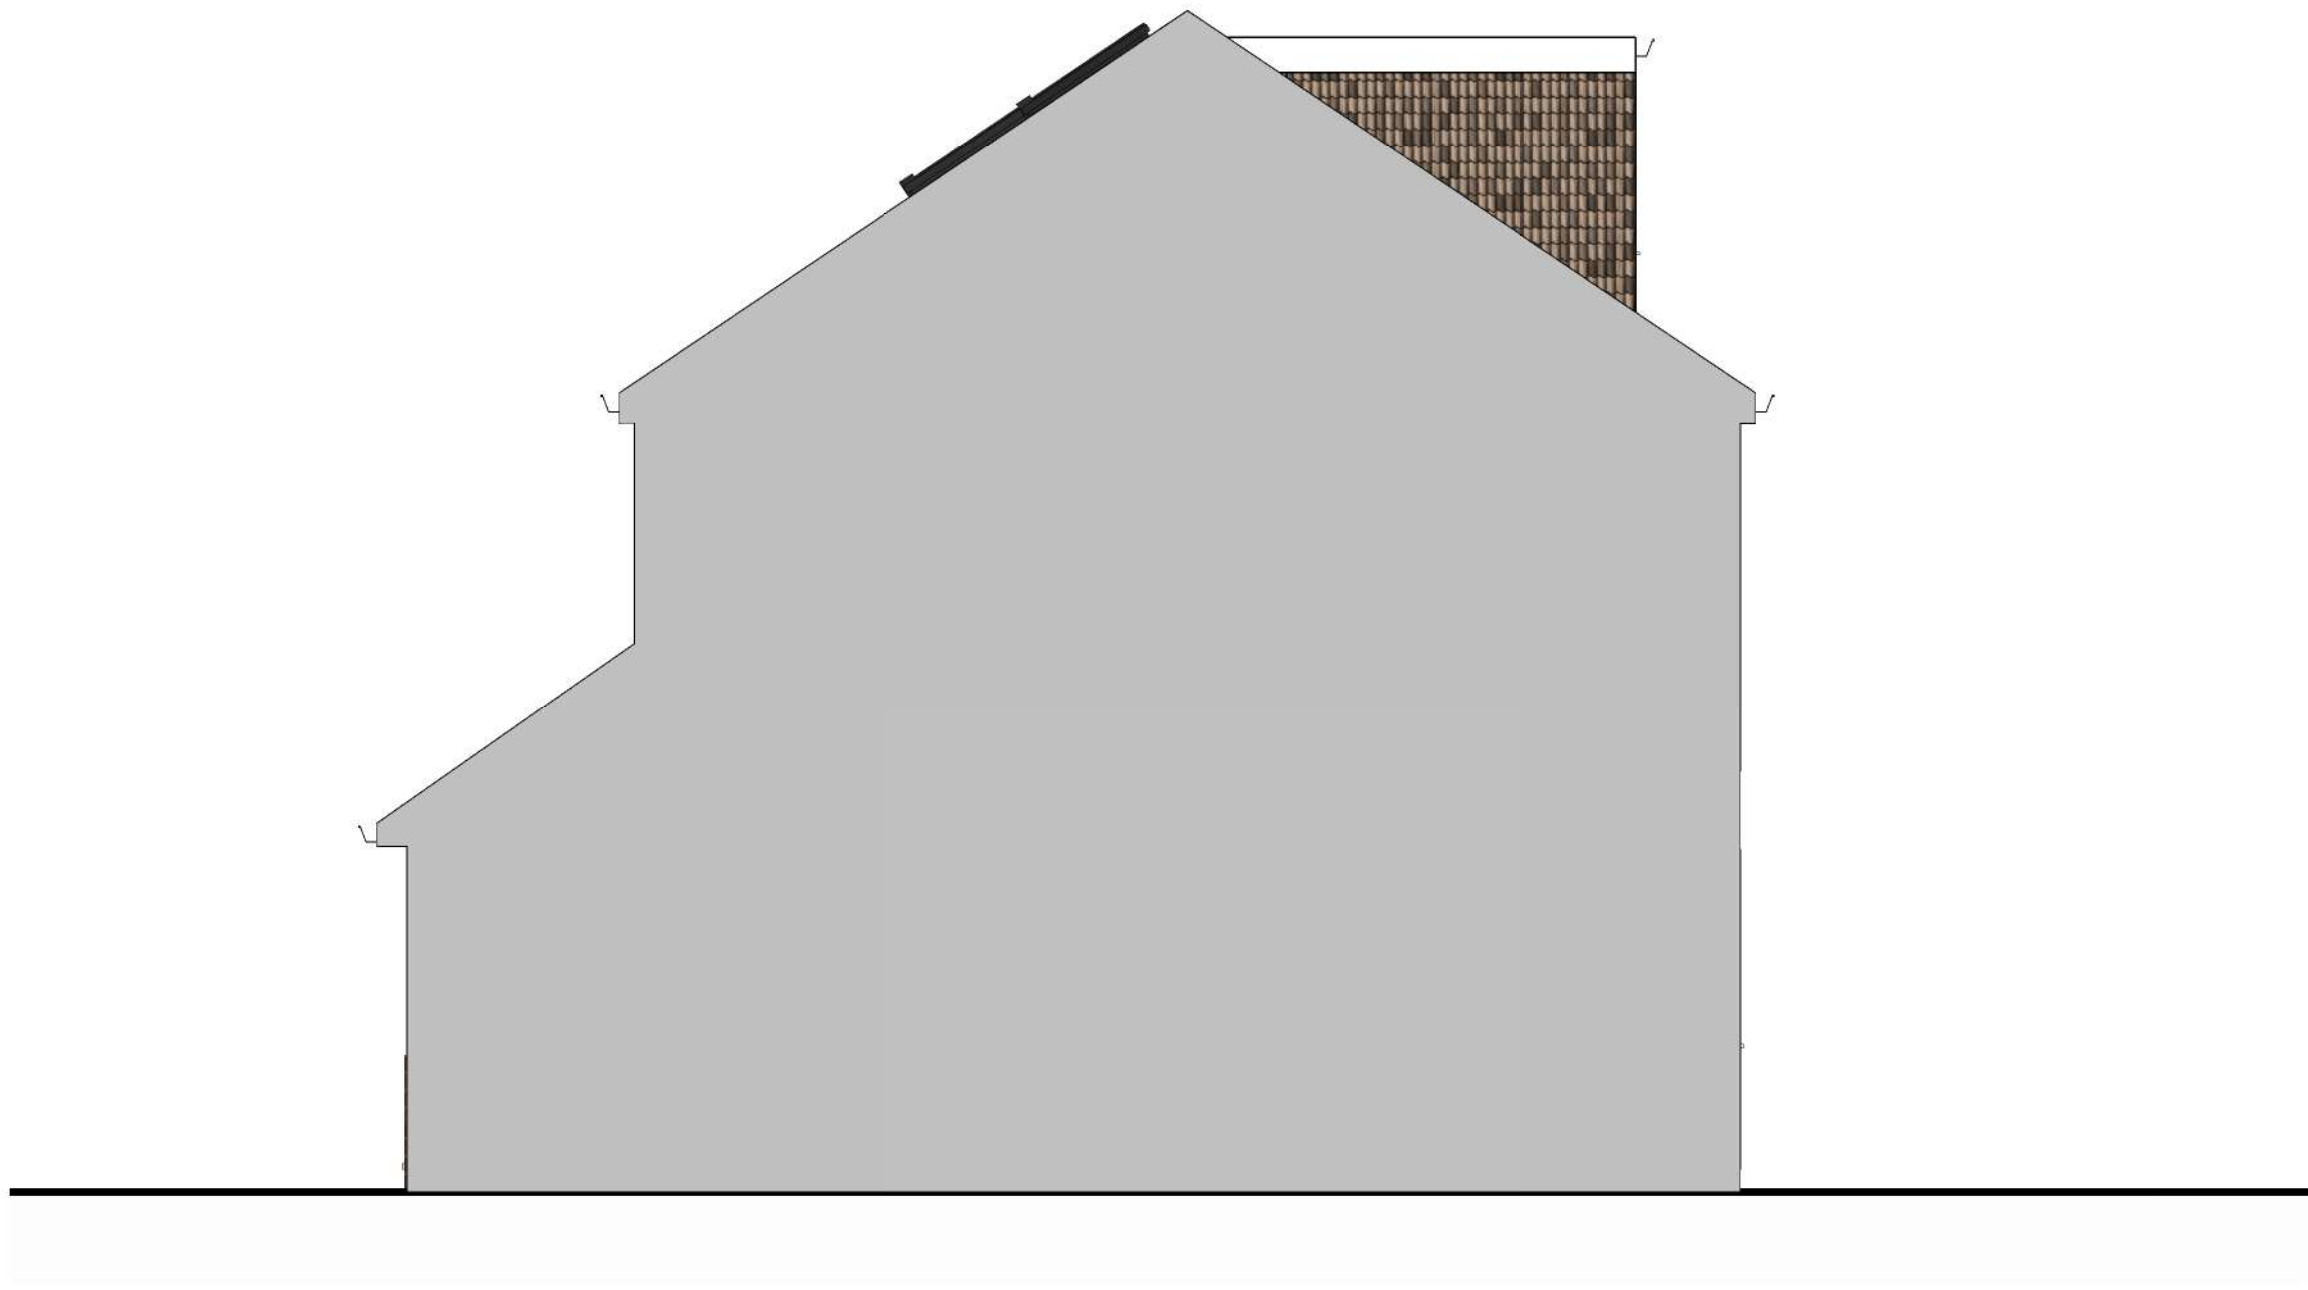

PL - Proposed side elevation 2
SCALE: 1 : 50 @ A1
1 : 100 @ A3

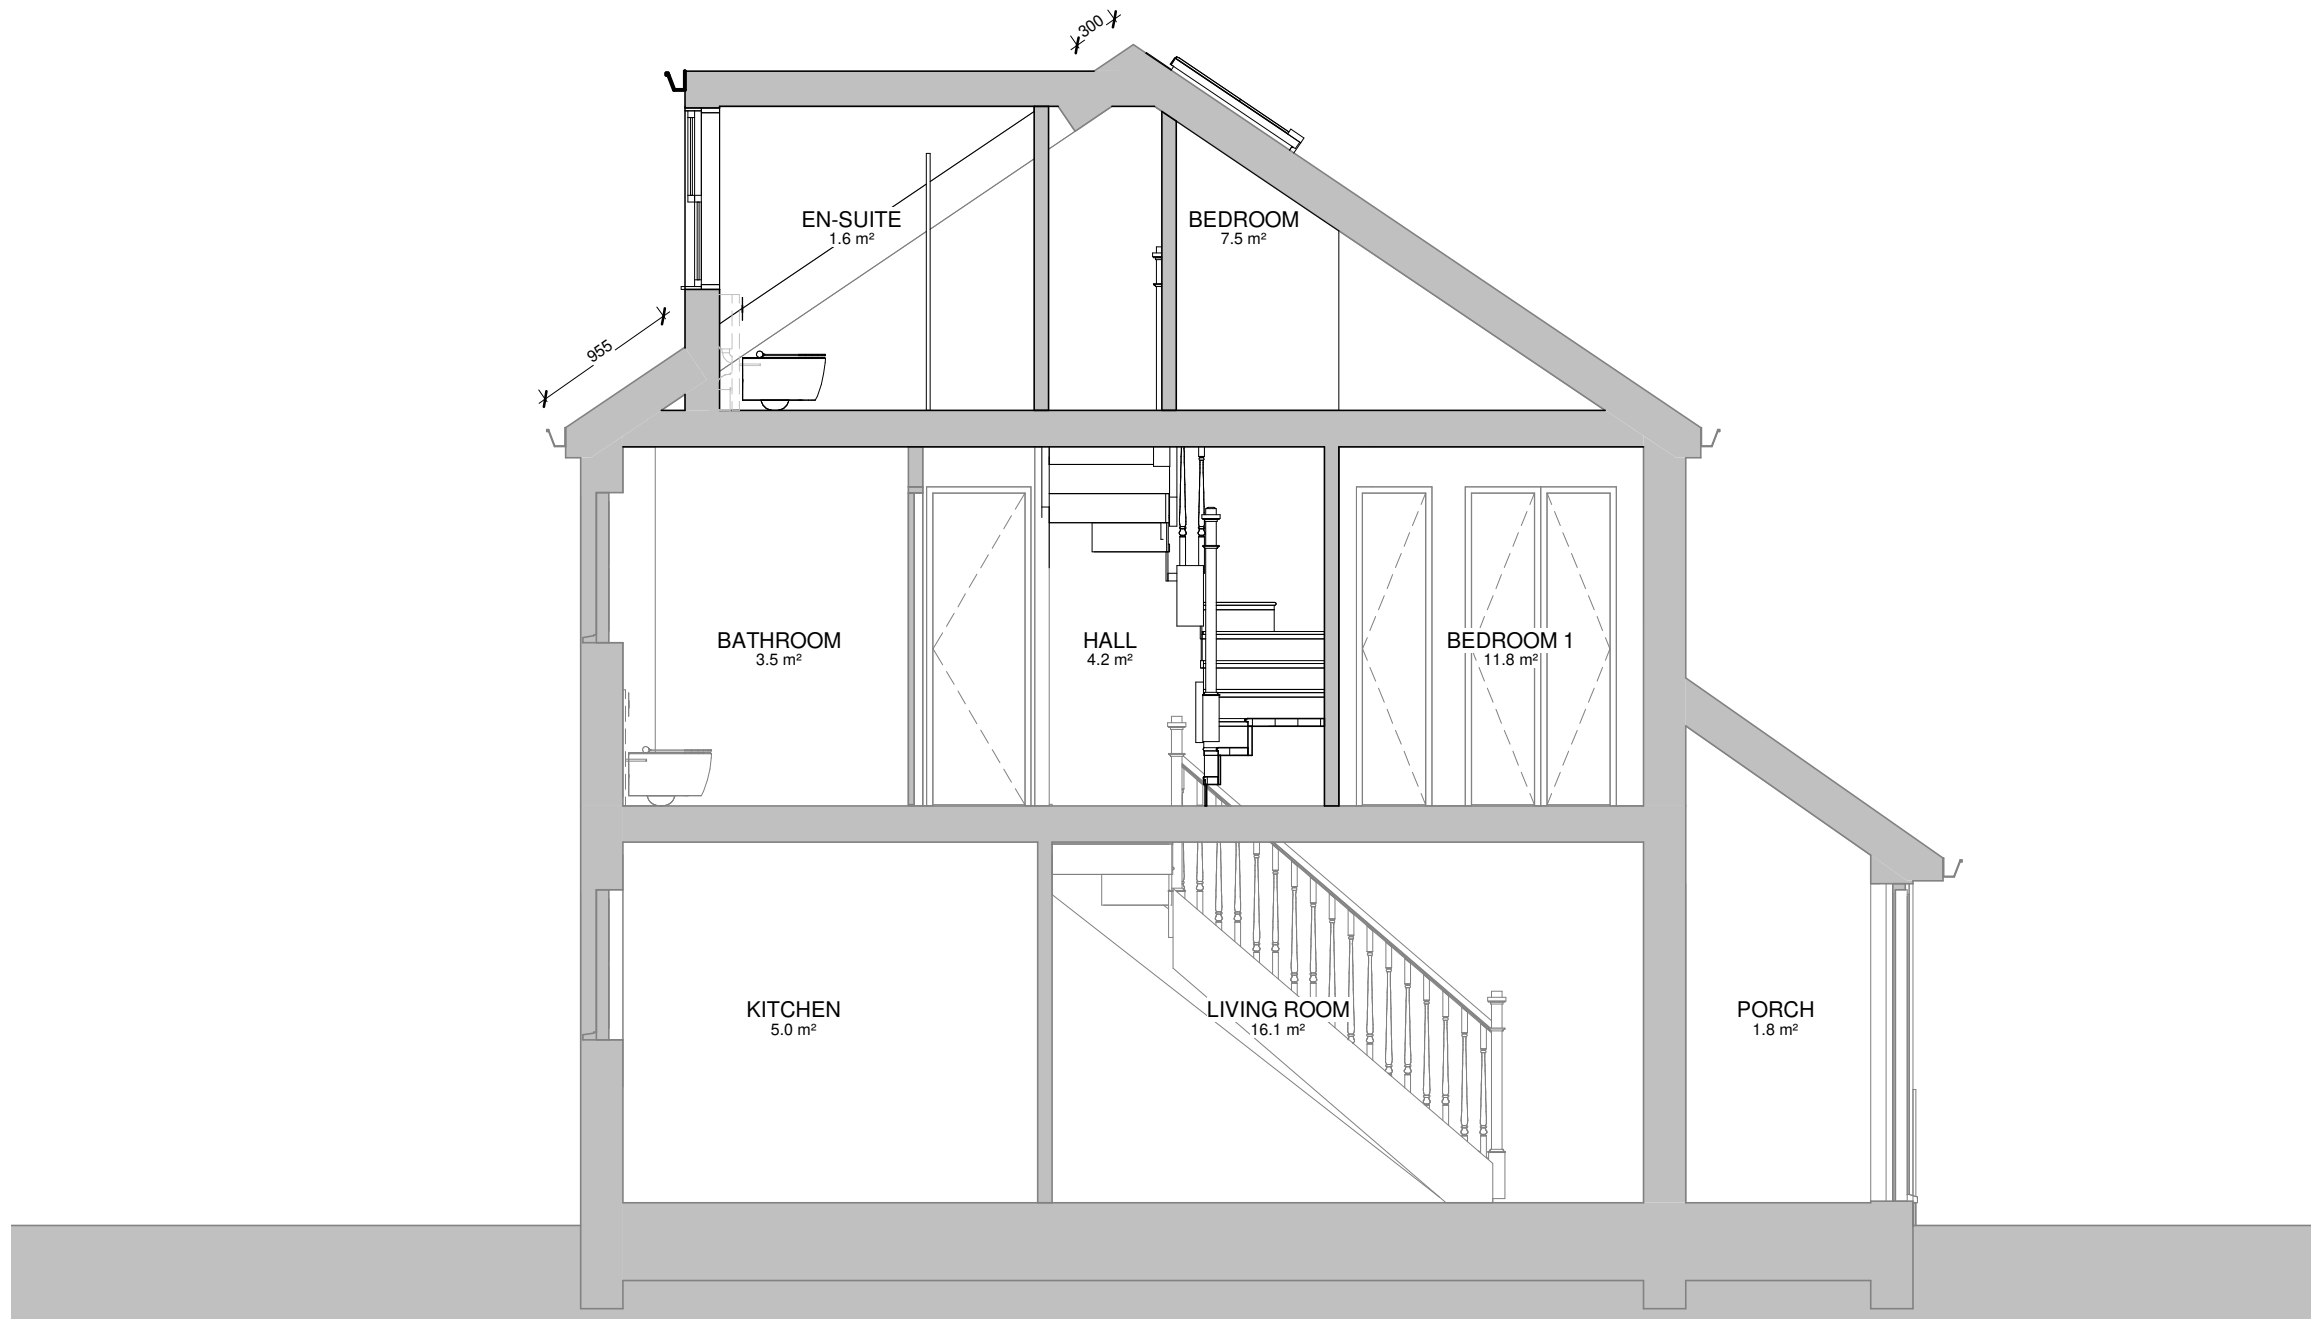

PL - Proposed Section 1
SCALE: 1 : 50 @ A1
1 : 100 @ A3

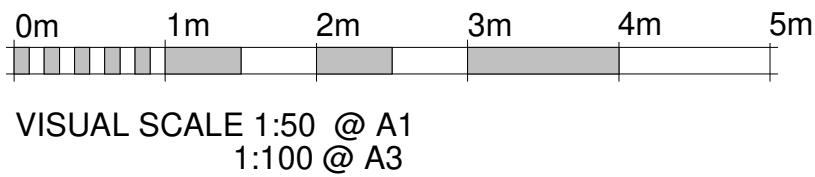

VISUAL SCALE 1:50 @ A1
1:100 @ A3



RPR PLANNING
Office 5, 37 Stanmore Hill
London, HA7 3DS.
Tel: -
Mobile: 078 9661 7854
Web: www.rprplanning.co.uk
Email: info@rprplanning.co.uk

Dimensions Written dimensions to be taken in preferences to scaled dimensions. The Contractor is responsible for checking all dimensions before work starts.
Local Authority All work is to be carried out to the requirements, and to the satisfaction of the Local Authority. These drawings are for planning purposes only.

Rev	Date	Description	Made	Checked
-				

Drawing Status: **FOR APPROVAL**

Project
**66 ELLIOTT AVENUE,
HA49LZ**

Client
-

Drawing Title
**EXISTING AND PROPOSED SIDE 2
ELEVATION AND SECTION**

Drawn/Design	Date
10/21/21	
Scales: AS SHOWN @ A1	Drawing No PL-104
Rev	-