
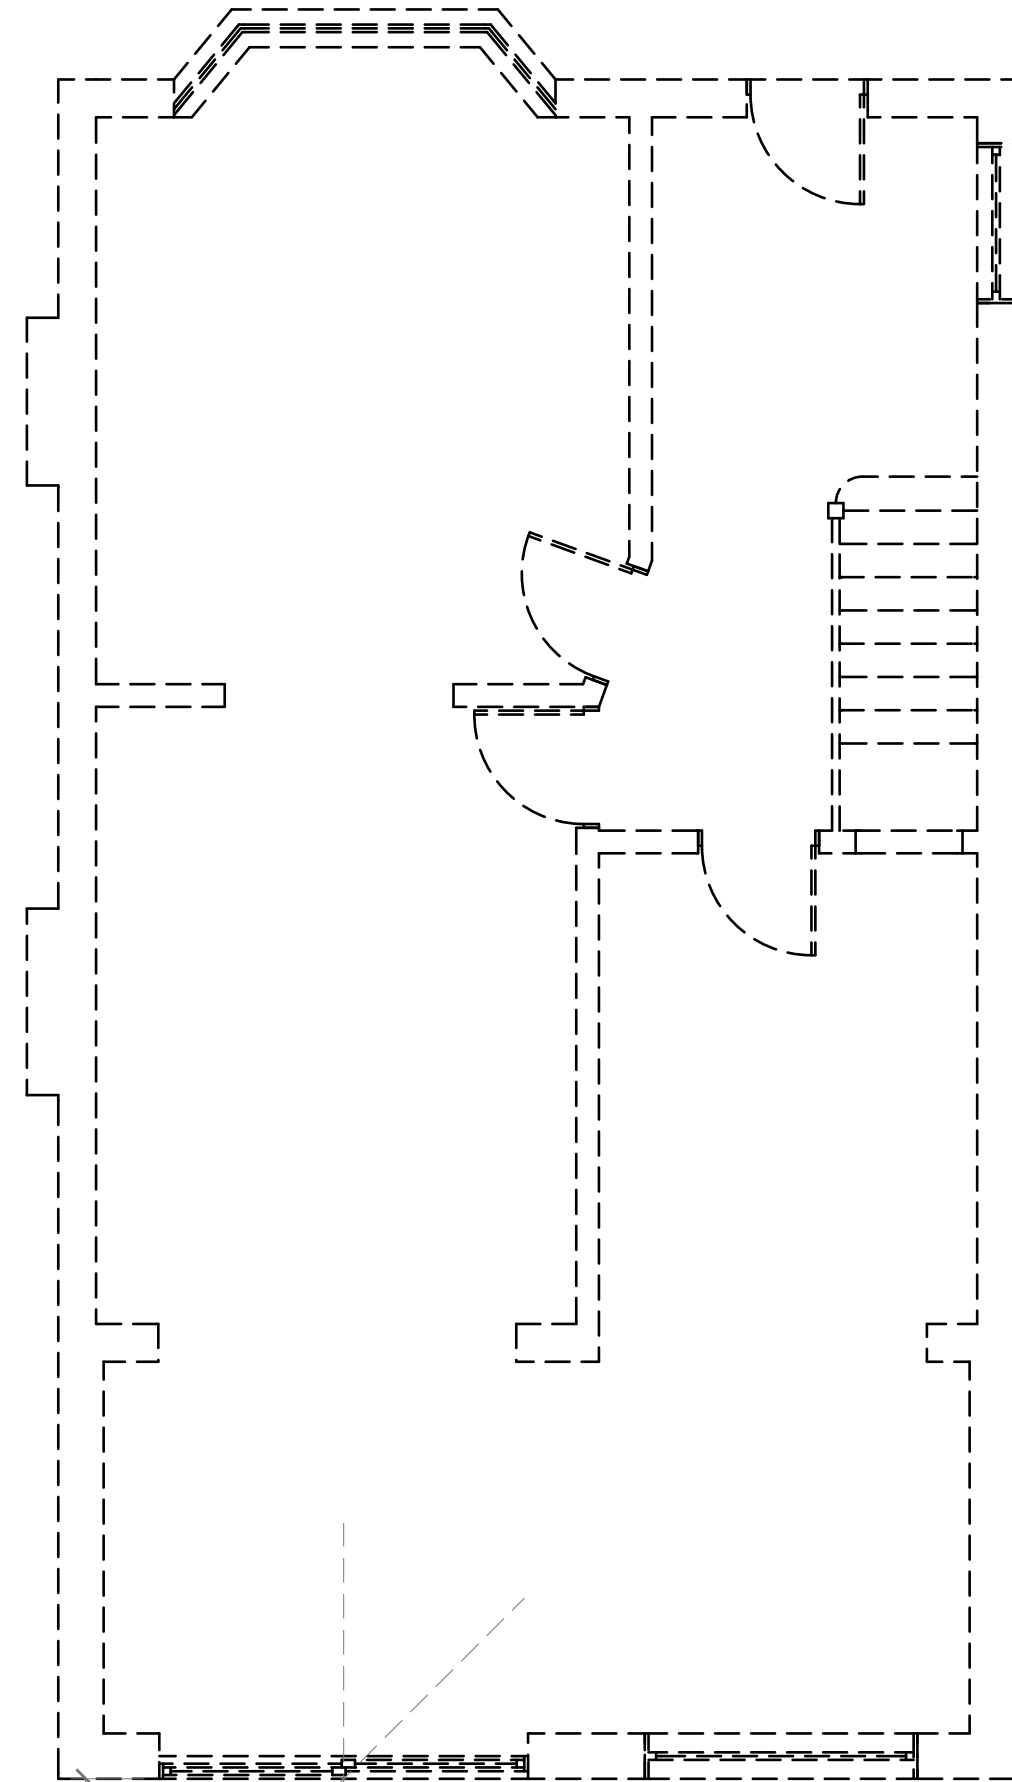





GENERAL NOTES:
1. ALL DIMENSIONS ARE IN MILLIMETER.
2. VERIFY ALL DIMENSIONS AND CONDITIONS BEFORE BUILDING OR STARTING CONSTRUCTION. NOTIFY THE DESIGNER IMMEDIATELY OF ANY DISCREPANCY OR VARIATION.
3. ALL WORK TO COMPLY WITH CURRENT BUILDING REGULATIONS AND CODES OF PRACTICE

Title:

Proposed Ground Floor Plan

Site Address 102 Vine lane, Uxbridge, UB10 0BE	Scale: 1:50 @A2		Revision Date:	
	Date:	03/10/2023	A	23-01-2024
	Drawing No.:	2023/133 -03		
	Drawn By:	RO	e-mail - faluckpatel@yahoo.com (M) +44 (0) 7871 466 254	

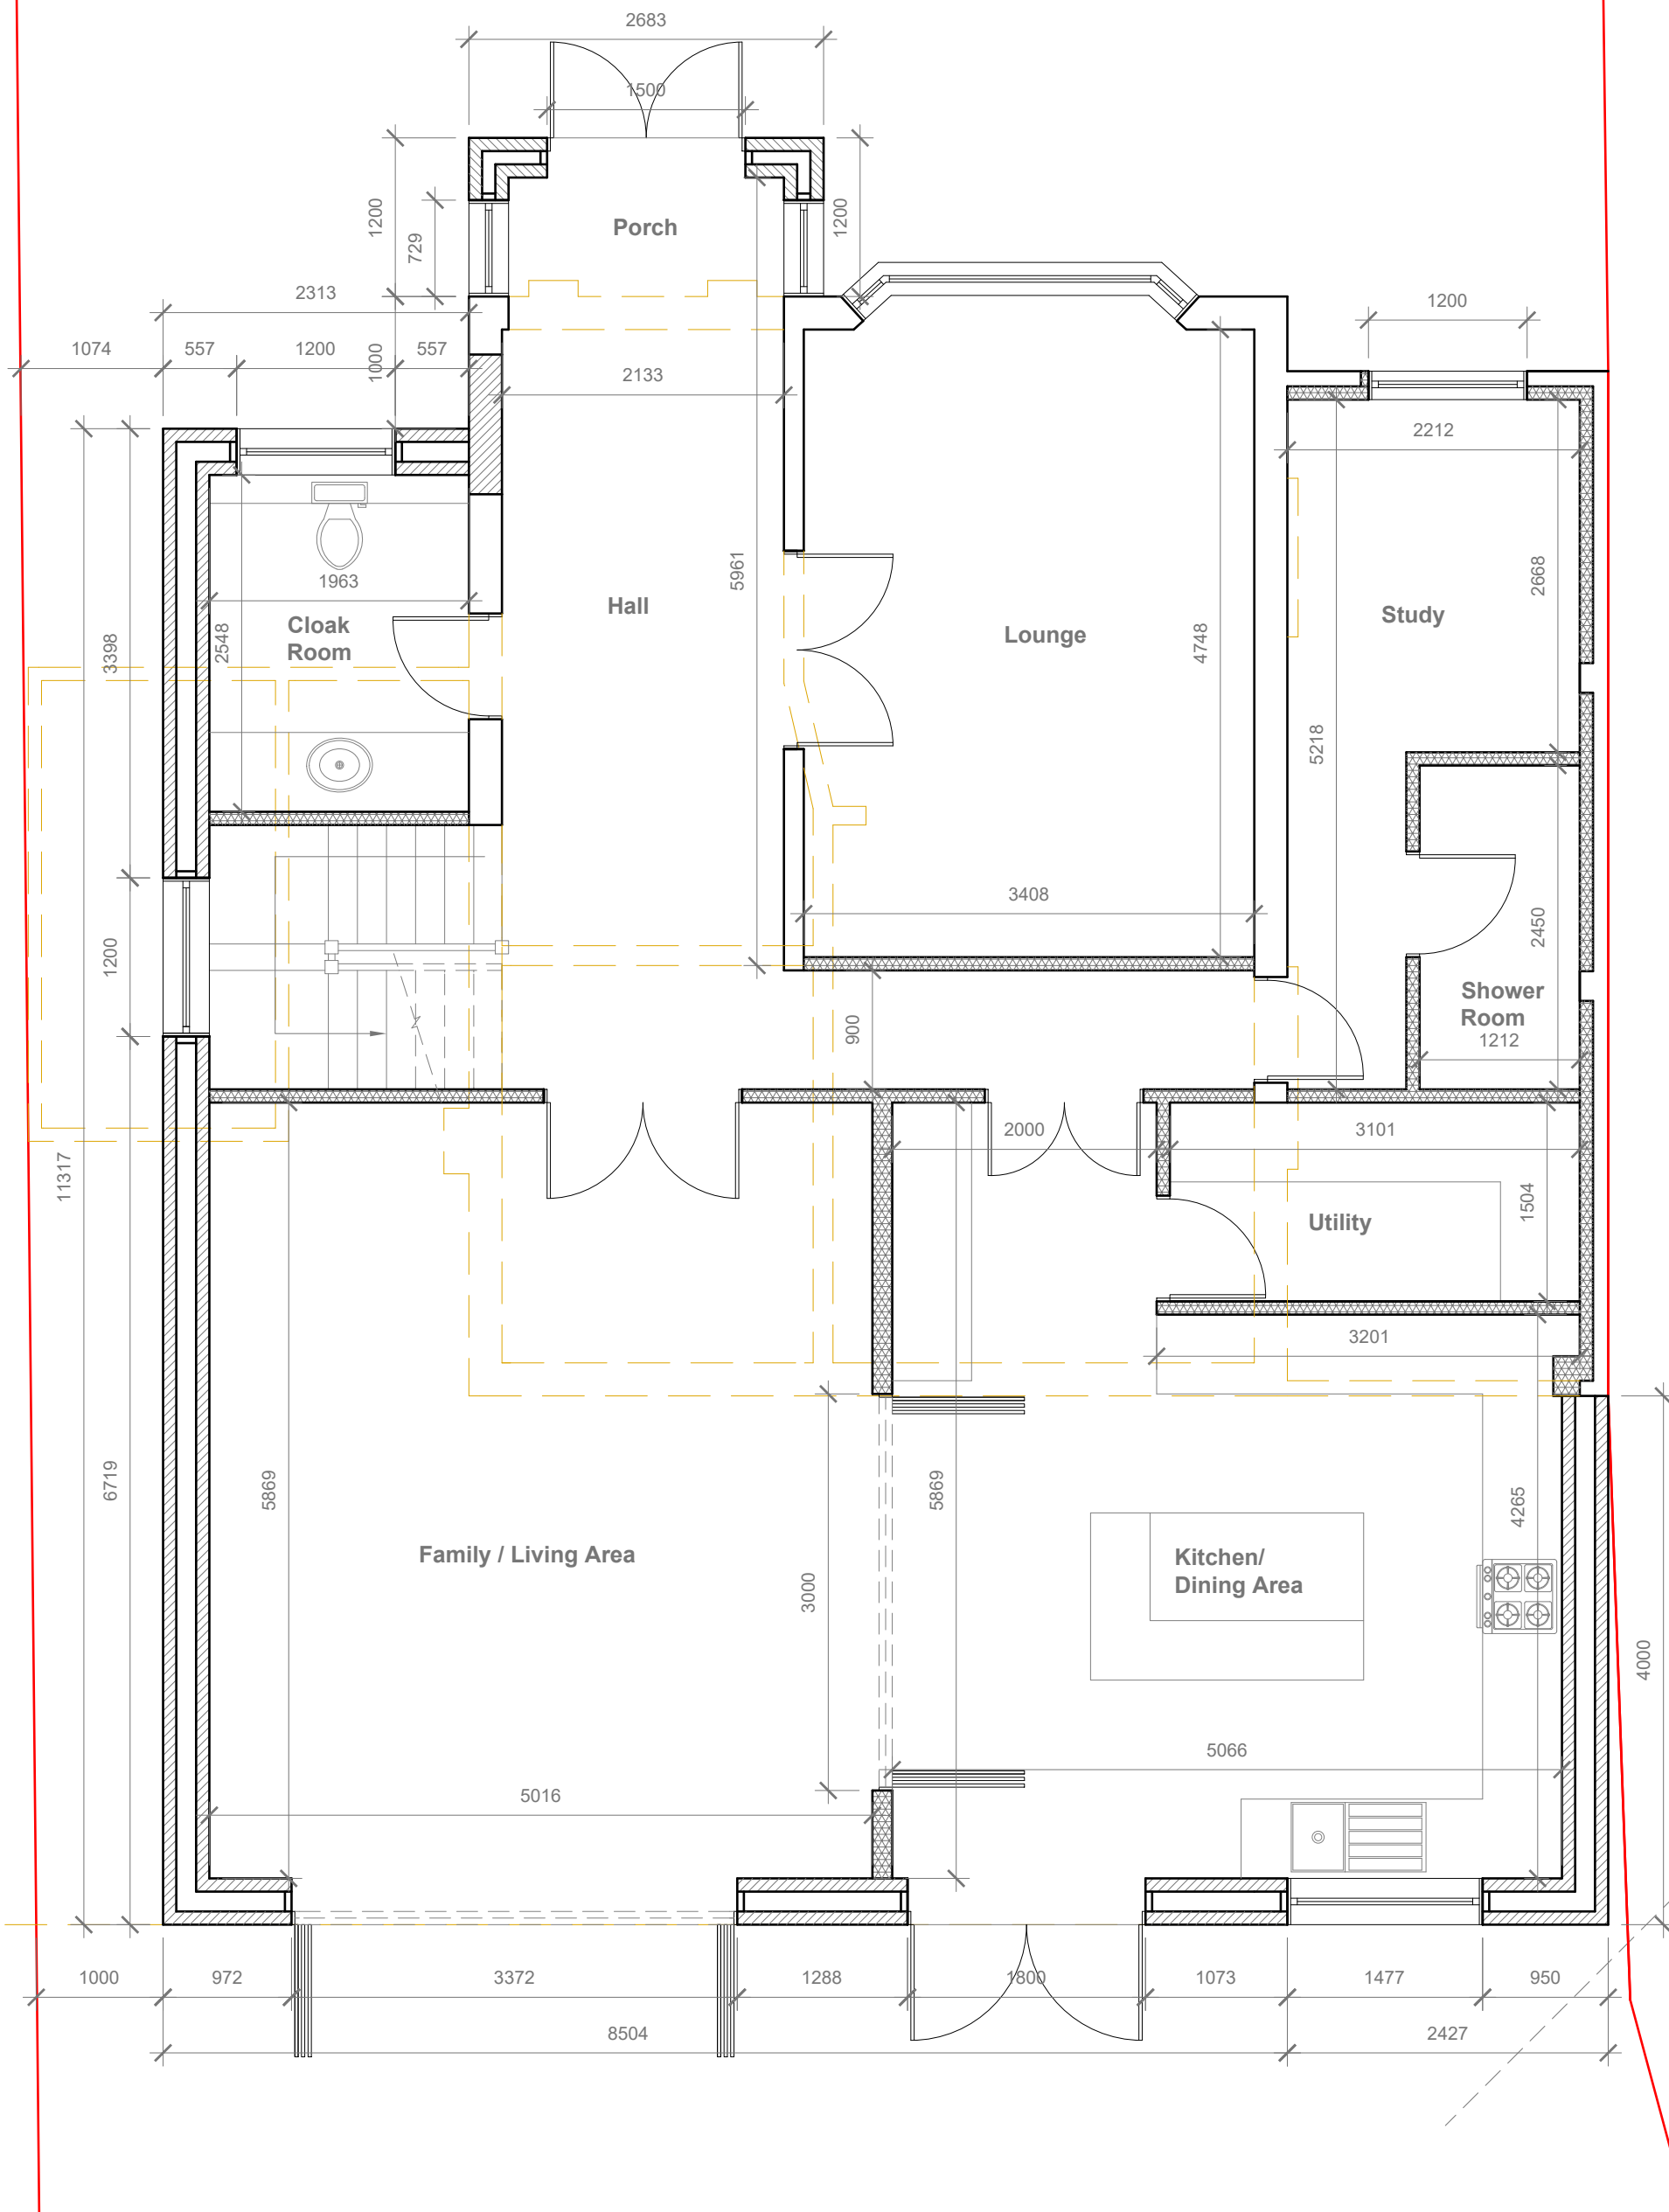

 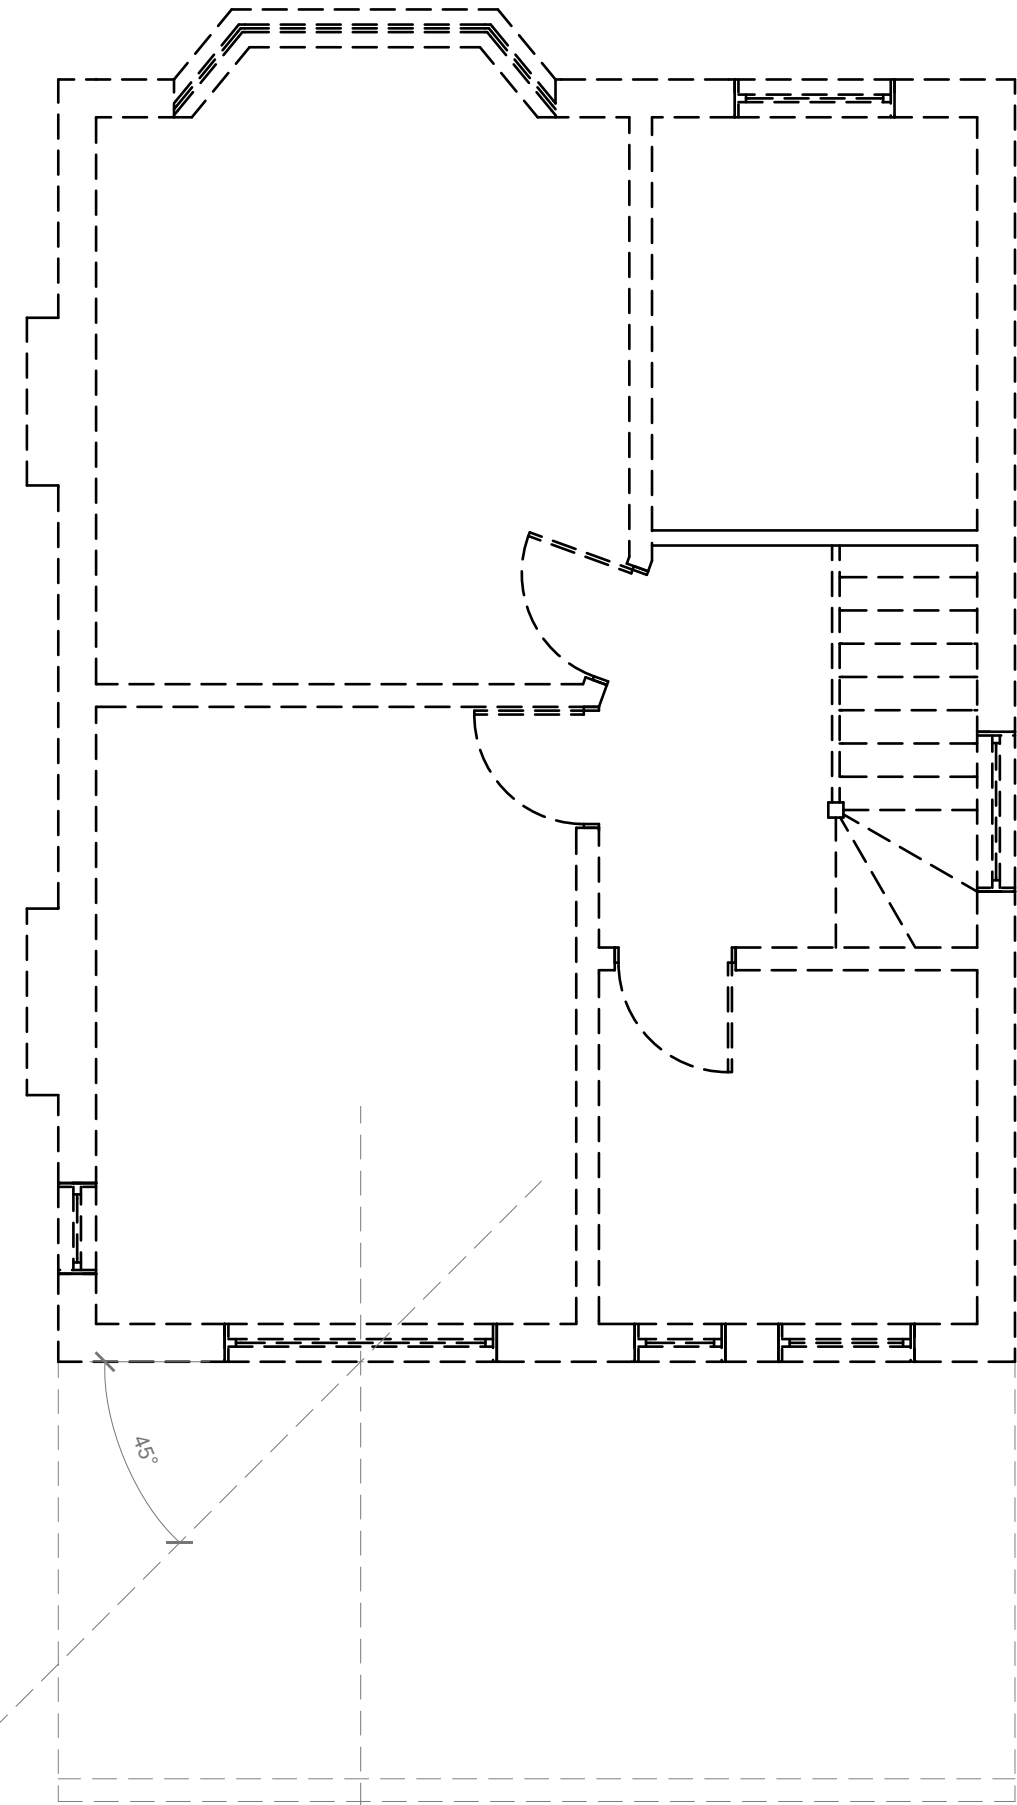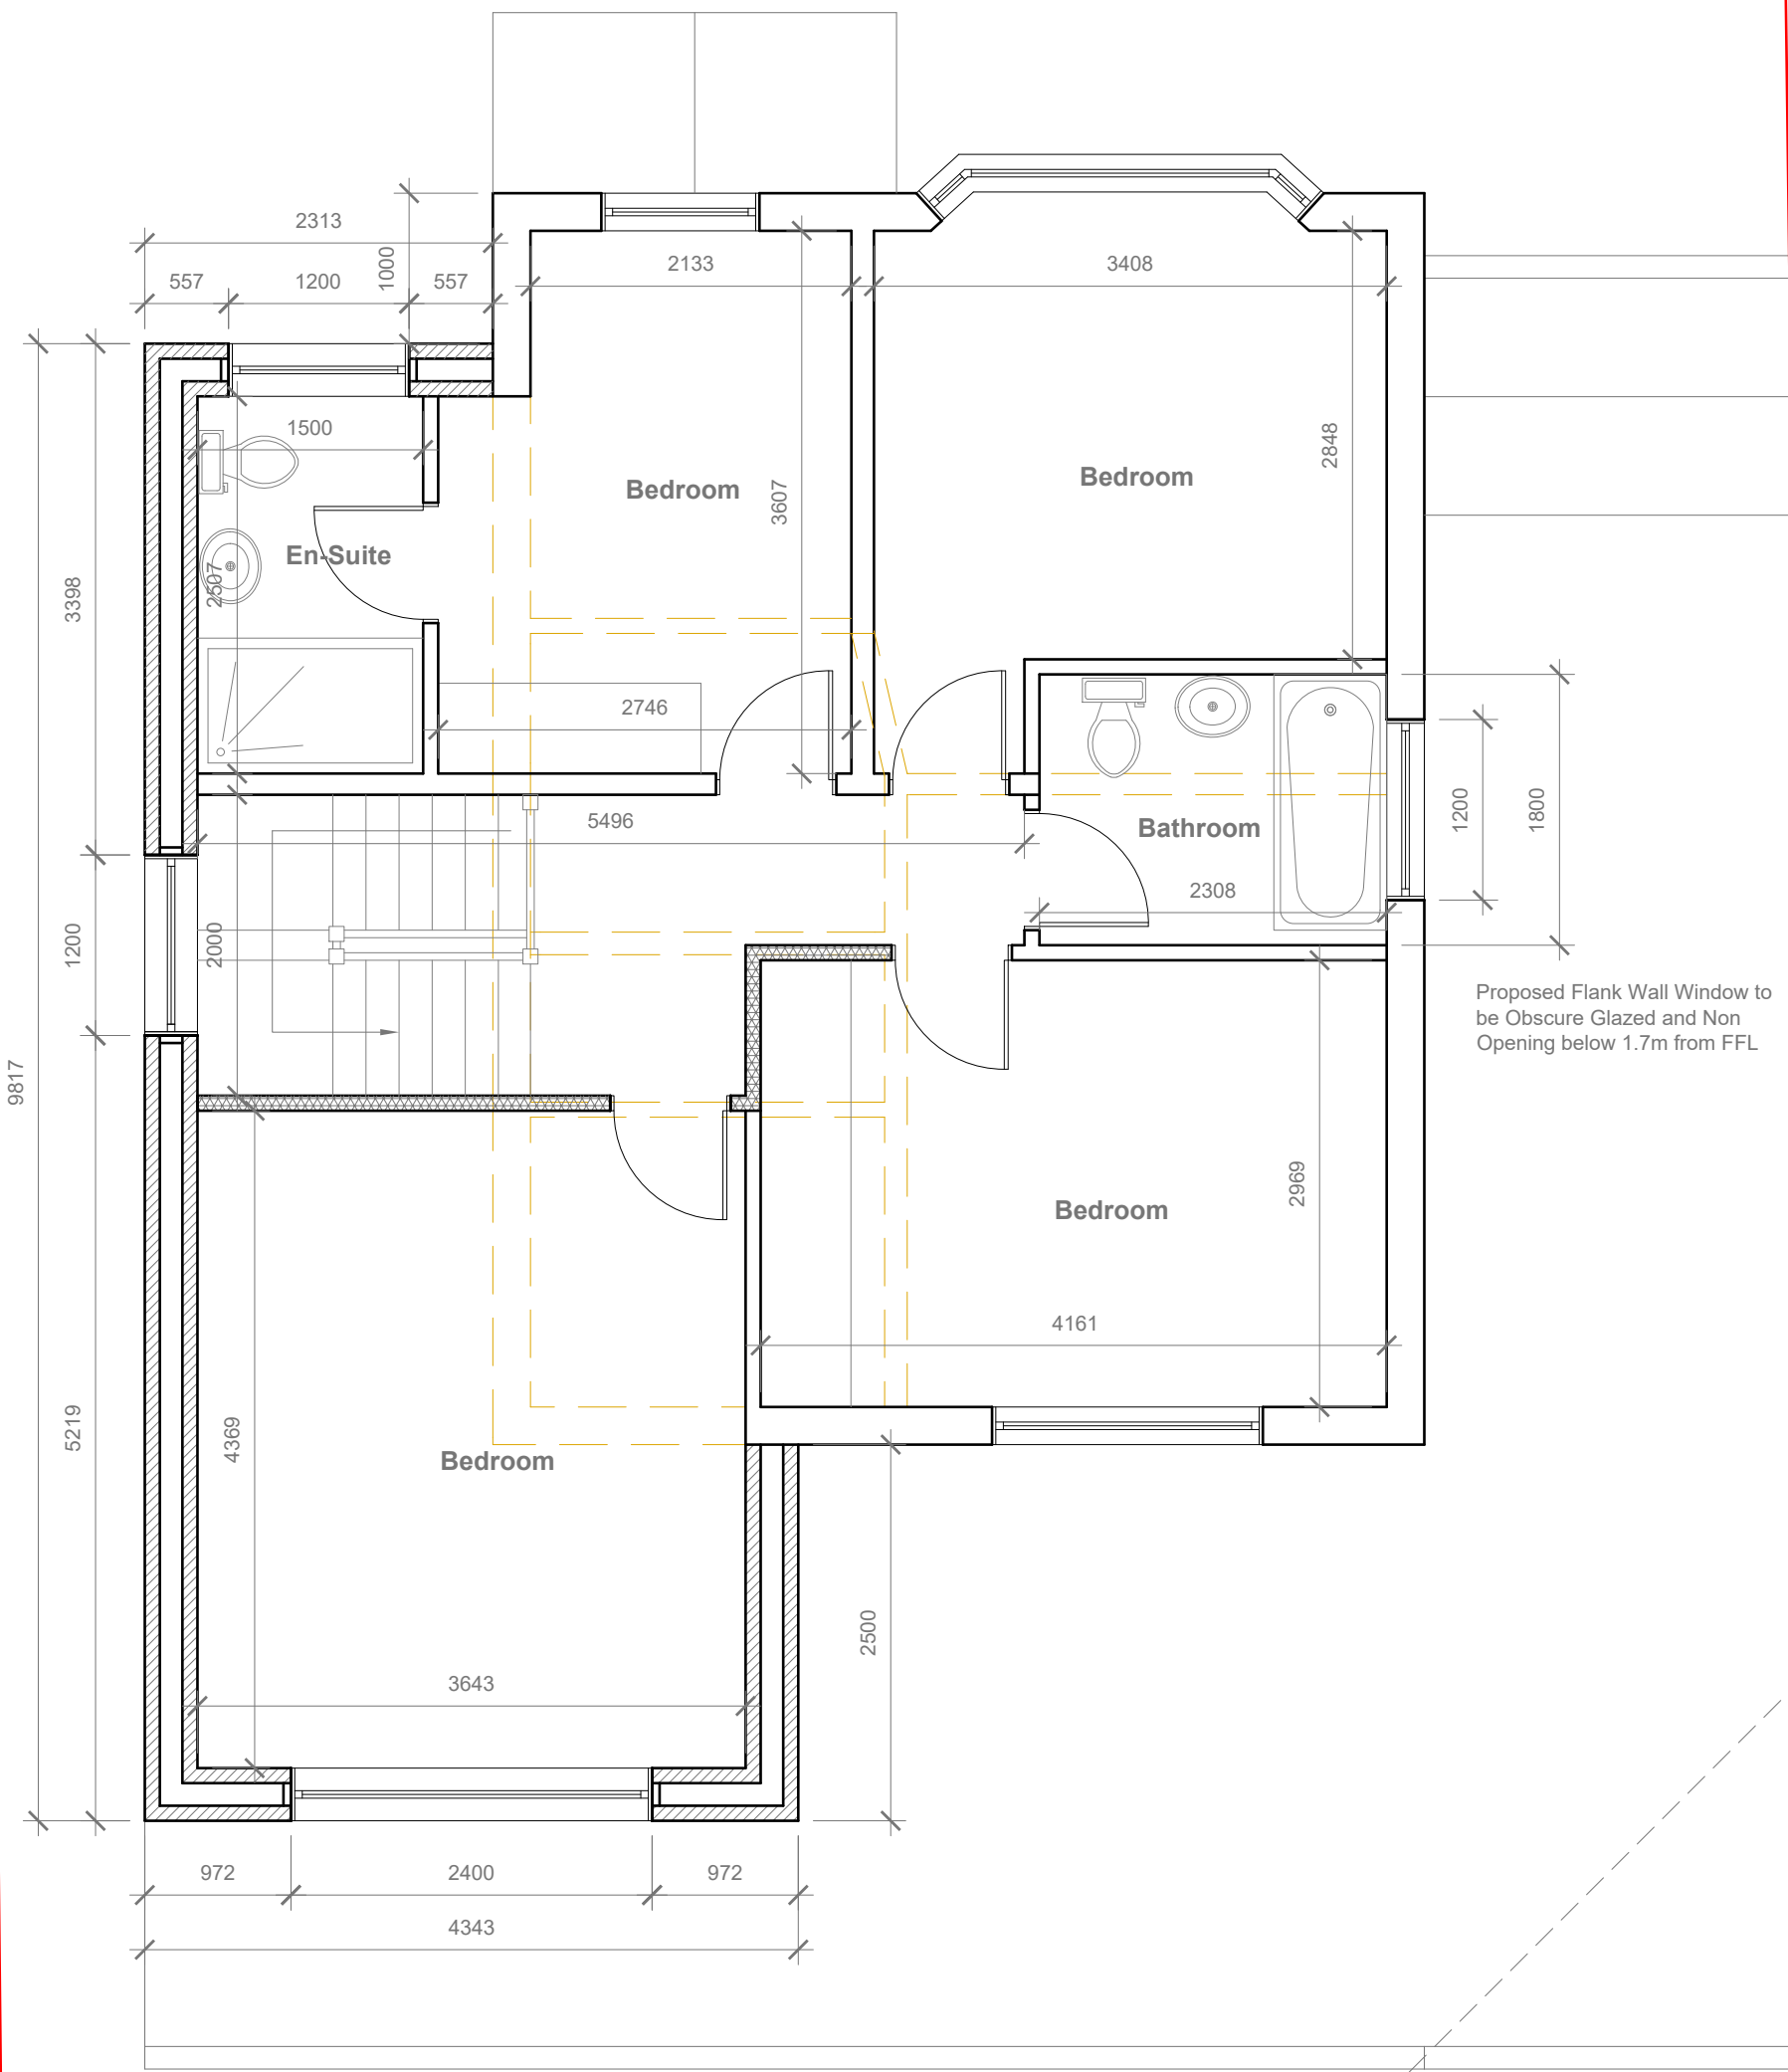

GENERAL NOTES:
1. ALL DIMENSIONS ARE IN MILLIMETER.
2. VERIFY ALL DIMENSIONS AND CONDITIONS BEFORE BUILDING OR STARTING CONSTRUCTION. NOTIFY THE DESIGNER IMMEDIATELY OF ANY DISCREPANCY OR VARIATION.
3. ALL WORK TO COMPLY WITH CURRENT BUILDING REGULATIONS AND CODES OF PRACTICE

Title:

Proposed First Floor Plan

Site Address	Scale: 1:50 @A2	Revision Date:	
102 Vine lane, Uxbridge, UB10 0BE	Date: 03/10/2023	A	23-01-2024
	Drawing No.: 2023/133 -04	B	22-03-2024
	Drawn By: RO	e.mail - faluckpatel@yahoo.com (M) +44 (0) 7871 466 254	




Proposed Flank Wall Window to be Obscure Glazed and Non Opening below 1.7m from FFL

Proposed External Finish Materials to Match Existing External Finish Materials




Proposed Front Elevation
Scale 1:100

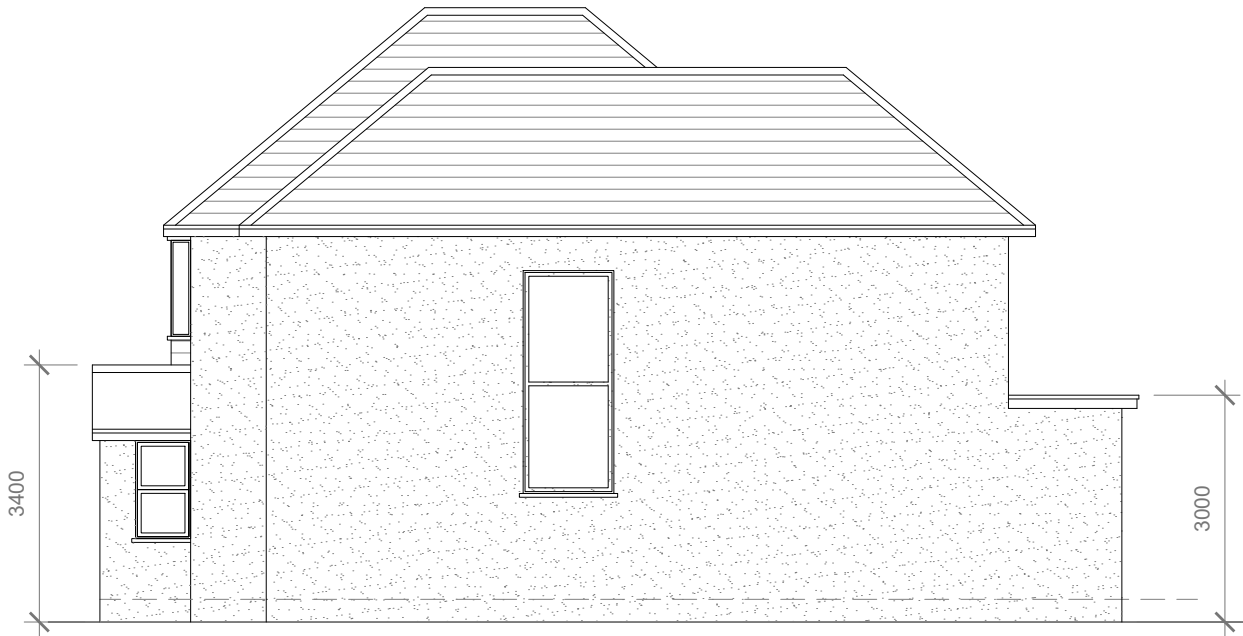

Proposed Side Elevation
Scale 1:100



Proposed Rear Elevation
Scale 1:100

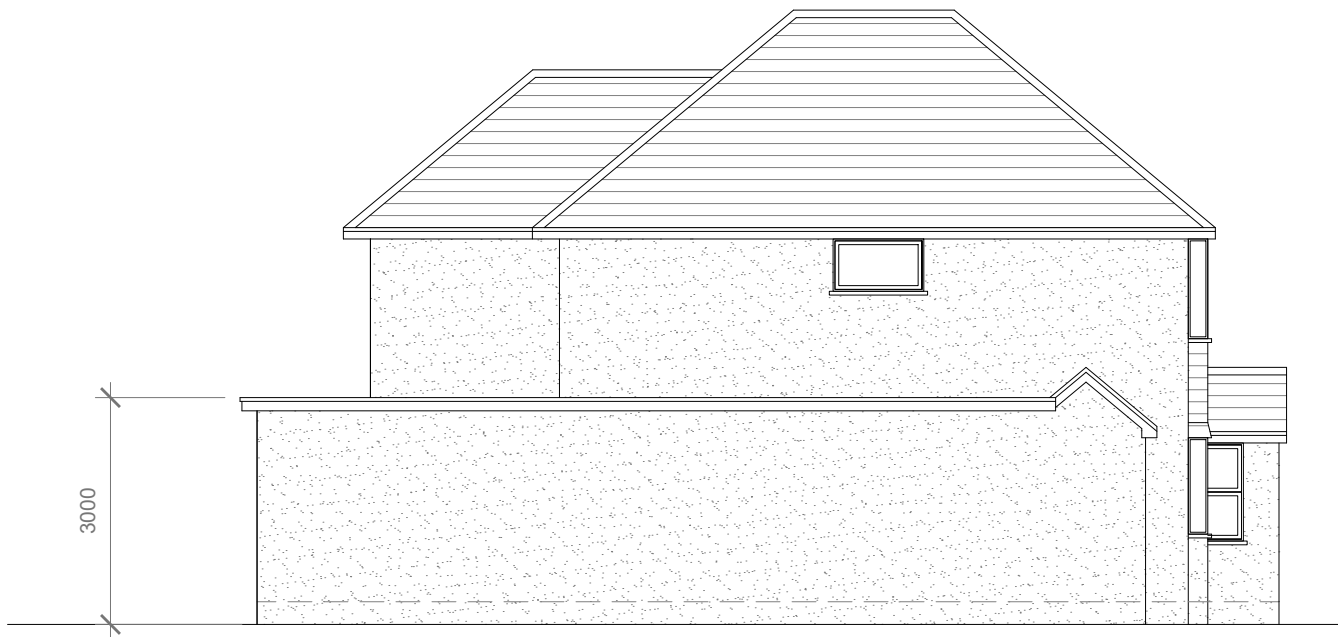

Proposed Side Elevation
Scale 1:100



GENERAL NOTES:
1. ALL DIMENSIONS ARE IN MILLIMETER.
2. VERIFY ALL DIMENSIONS AND CONDITIONS BEFORE BUILDING OR STARTING CONSTRUCTION. NOTIFY THE DESIGNER IMMEDIATELY OF ANY DISCREPANCY OR VARIATION.
3. ALL WORK TO COMPLY WITH CURRENT BUILDING REGULATIONS AND CODES OF PRACTICE

Title:

Proposed Elevations

Site Address 102 Vine lane, Uxbridge, UB10 0BE	Scale: 1:100 @A3		Revision Date:	
	Date:	03/10/2023	A	23-01-2024
	Drawing No.:	2023/133 -05	B	22-03-2024
	Drawn By:	RO	e:mail - faluckpatel@yahoo.com (M) +44 (0) 7871 466 254	

