



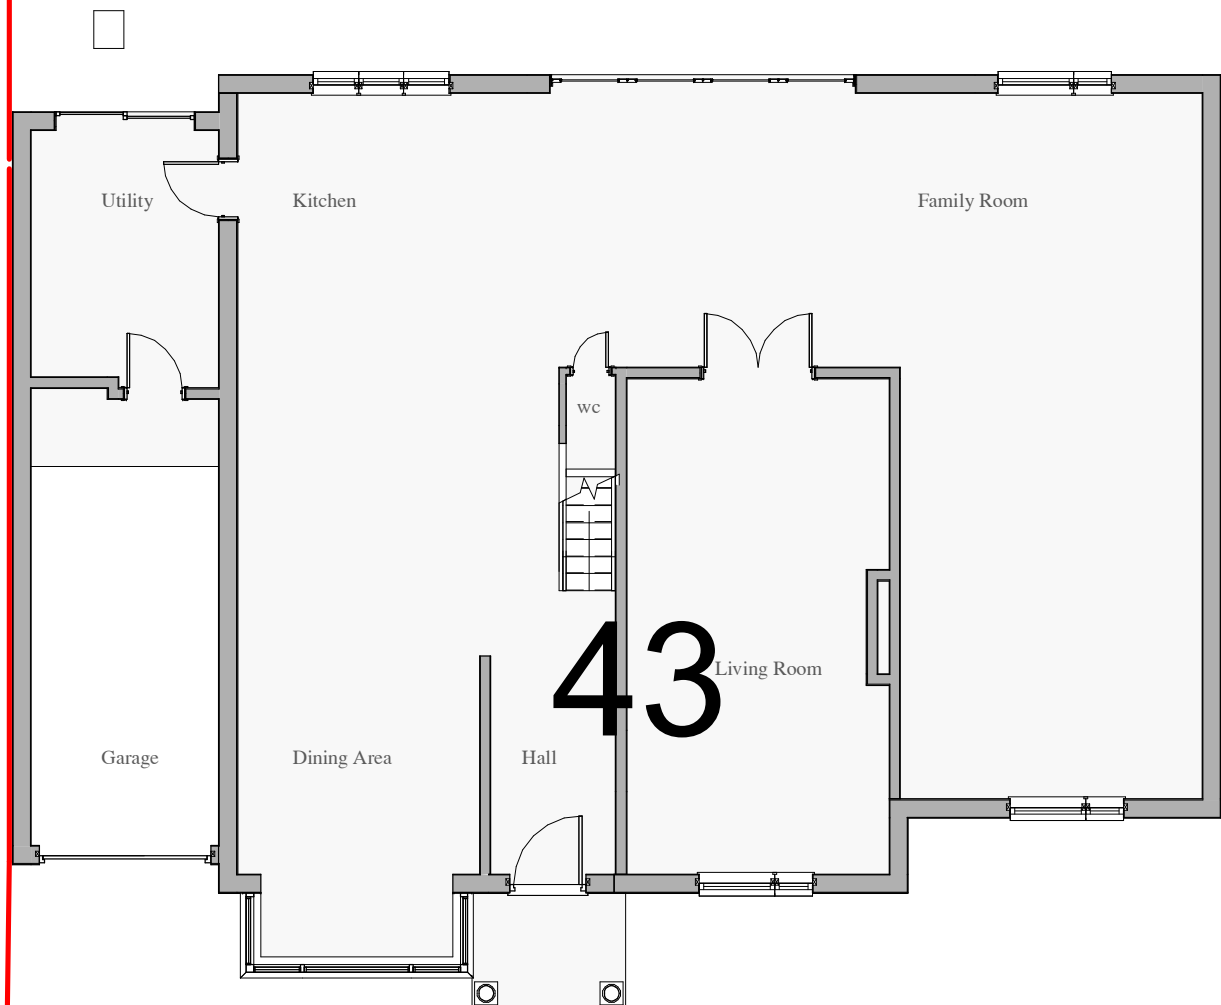

01 Existing Ground Floor
1 : 100



02 Existing First Floor
1 : 100

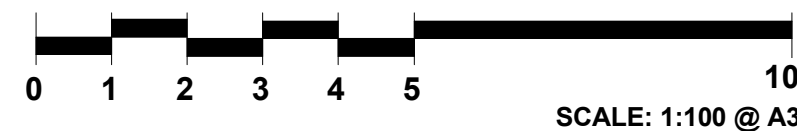

CANOPY PLANNING

OFFICES:- Sutton TEL NO. 020 3632 2690
MOBILE NO: 07956311277 Email:-info@canopyplanning.co.uk



43 PARKFIELD ROAD
ICKENHAM UB10 8LW

EXISTING PLANS

PLANNING USE ONLY

Date Nov 2020



Drawn by A N.

Checked by Checker

20184/01

Scale 1 : 100

1 : 200
03 Existing Roof Plan

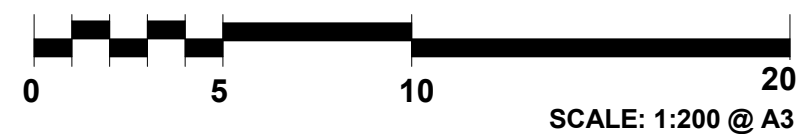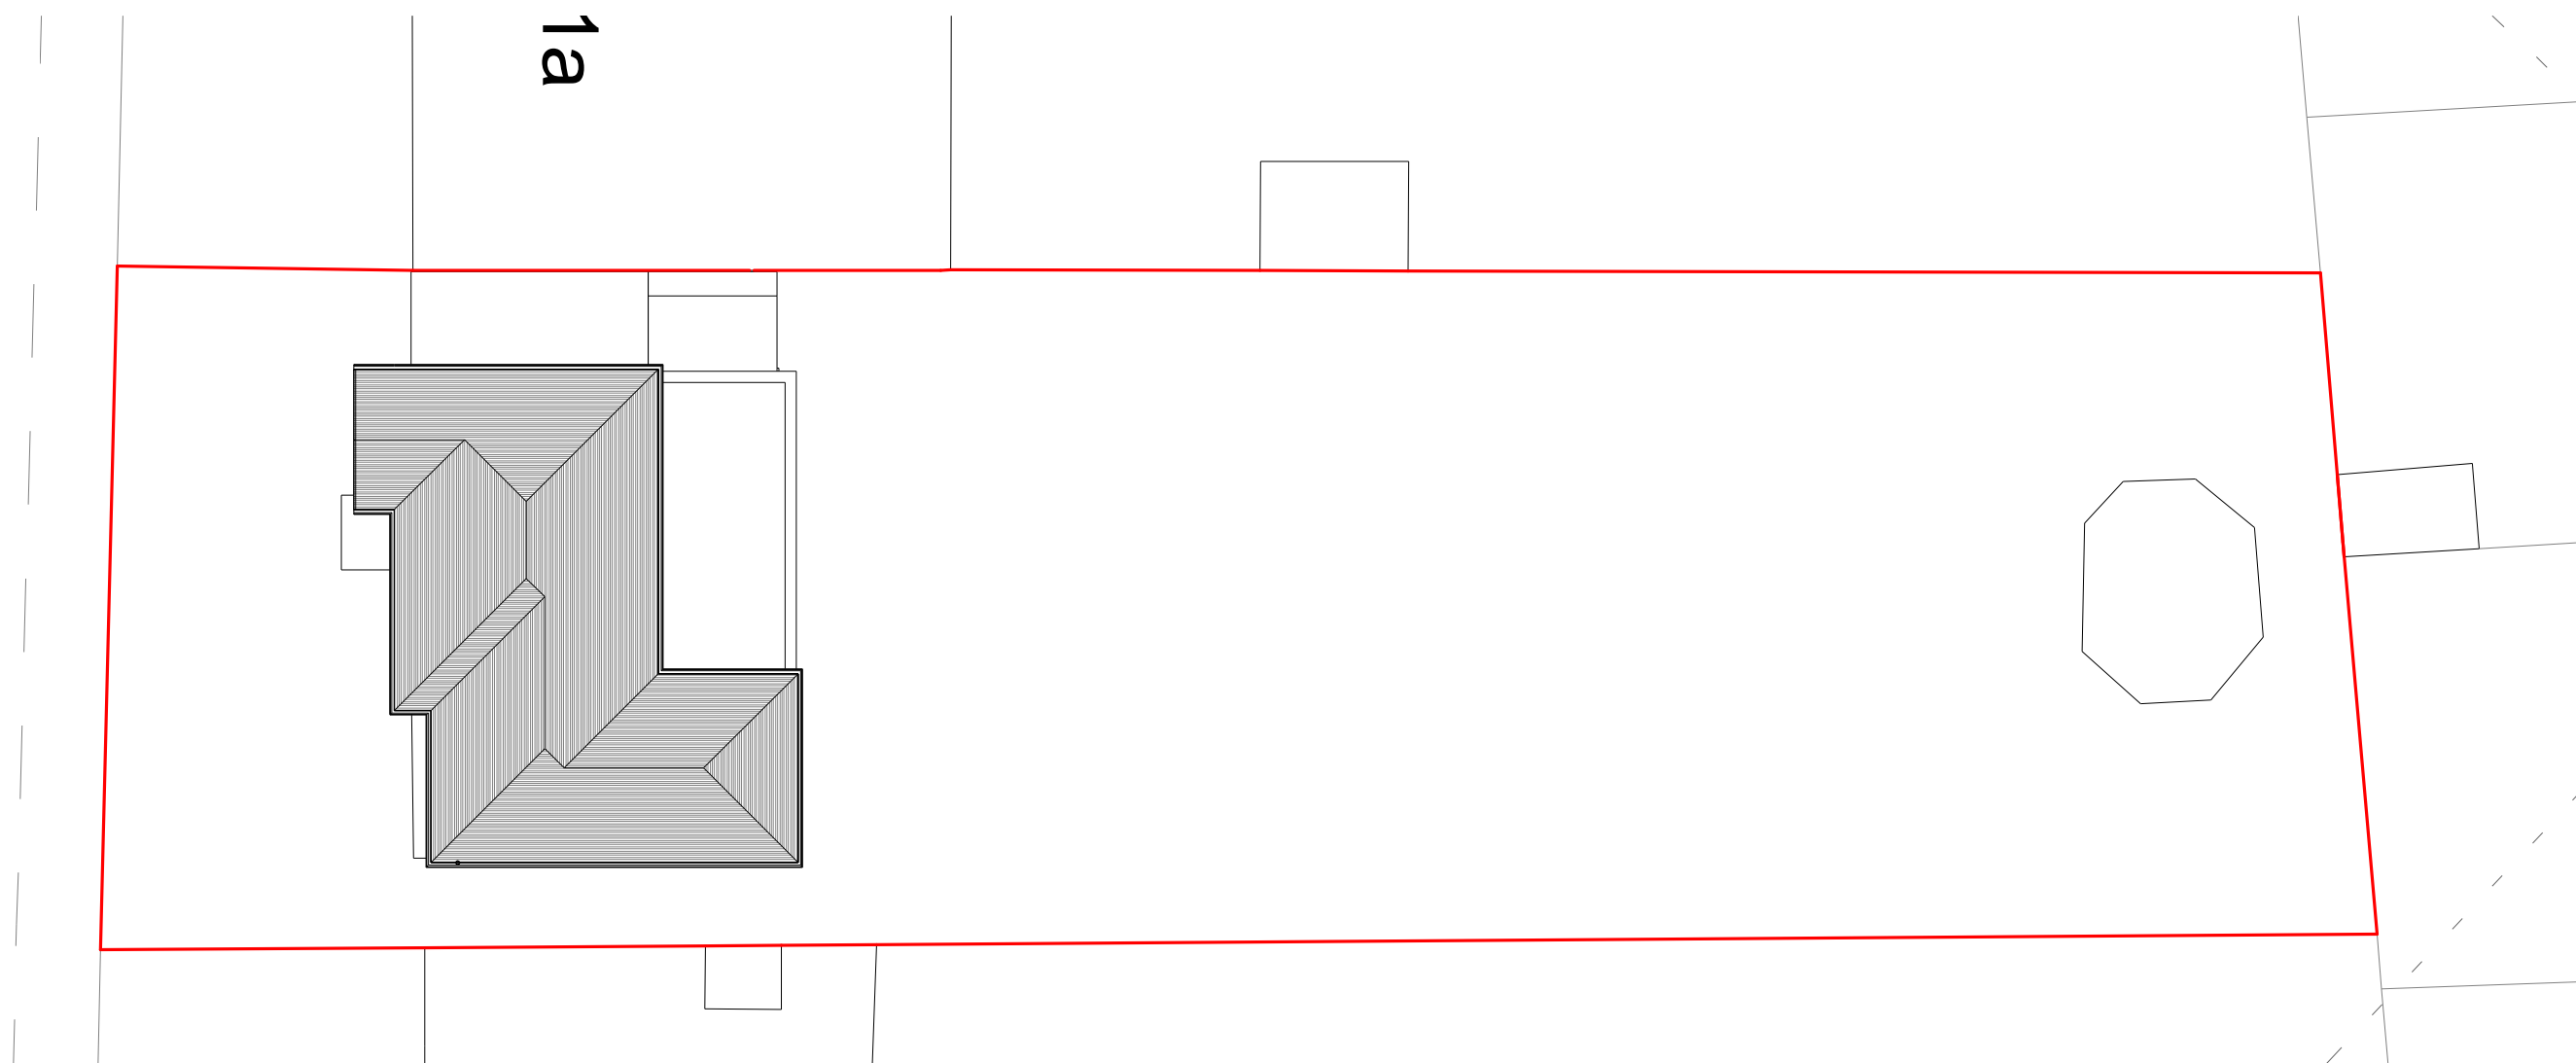

CANOPY PLANNING

OFFICES:- Sutton TEL NO. 020 3632 2690
MOBILE NO: 07956311277 Email:-info@canopyplanning.co.uk




43 PARKFIELD ROAD
ICKENHAM UB10 8LW

EXISTING SITE PLAN

Project number	Project Number	20184/02
Date	Nov 2020	
Drawn by	Author	
Checked by	Checker	Scale 1 : 200




Existing Front Elevation
1 : 100

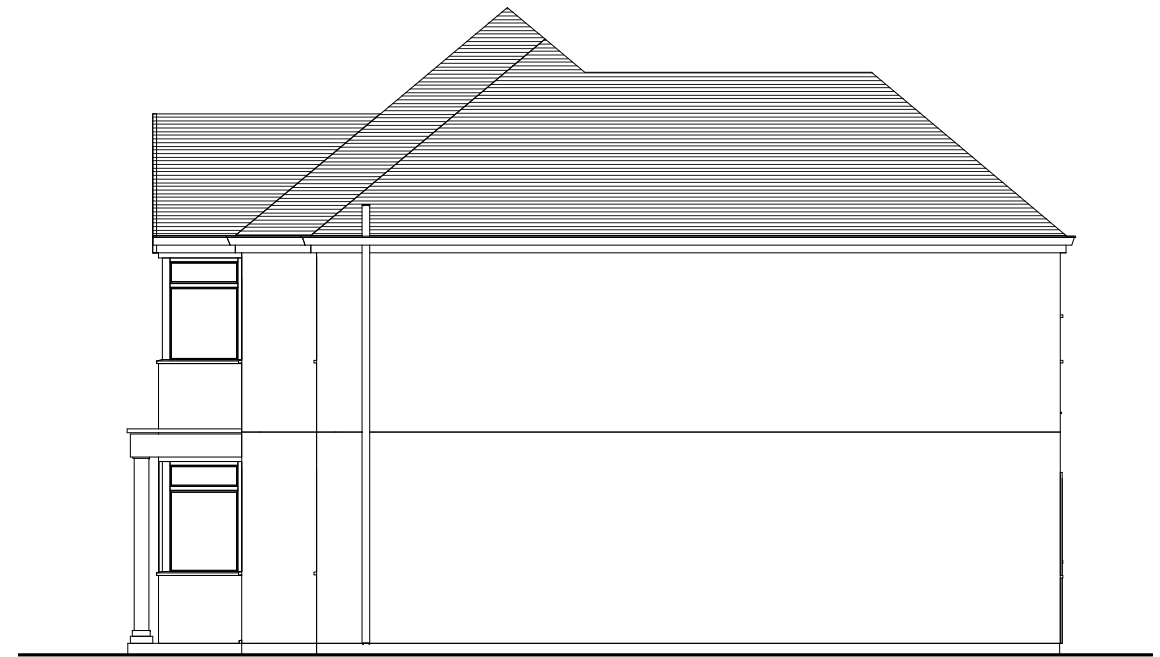


Existing Side Elevation
1 : 100



Existing Rear Elevation
1 : 100

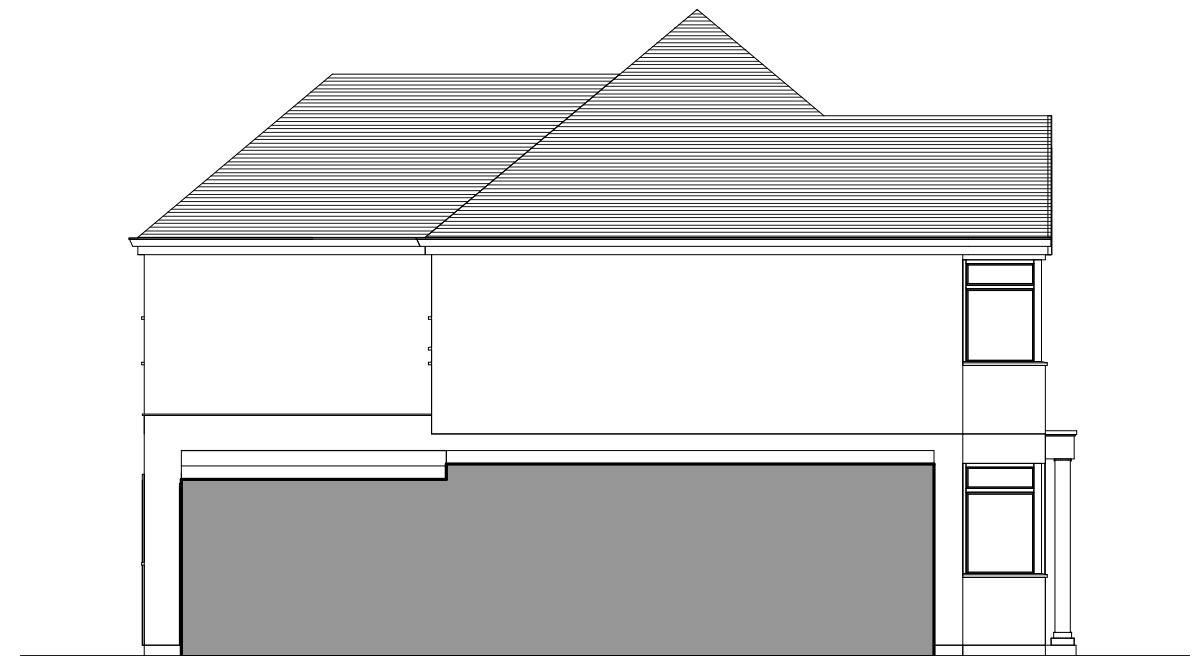

Existing Side Elevation II
1 : 100

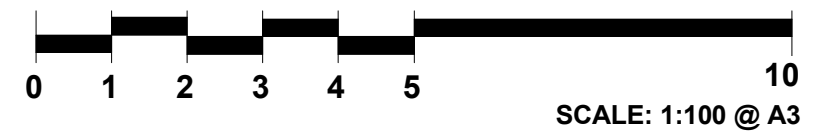

CANOPY PLANNING

OFFICES:- Sutton TEL NO. 020 3632 2690
MOBILE NO: 07956311277 Email:-info@canopyplanning.co.uk

-

43 PARKFIELD ROAD
ICKENHAM UB10 8LW

EXISTING ELEVATIONS

PLANNING USE ONLY


Date Nov 2020

Drawn by A N.

Checked by Checker

20184/04

Scale 1 : 100

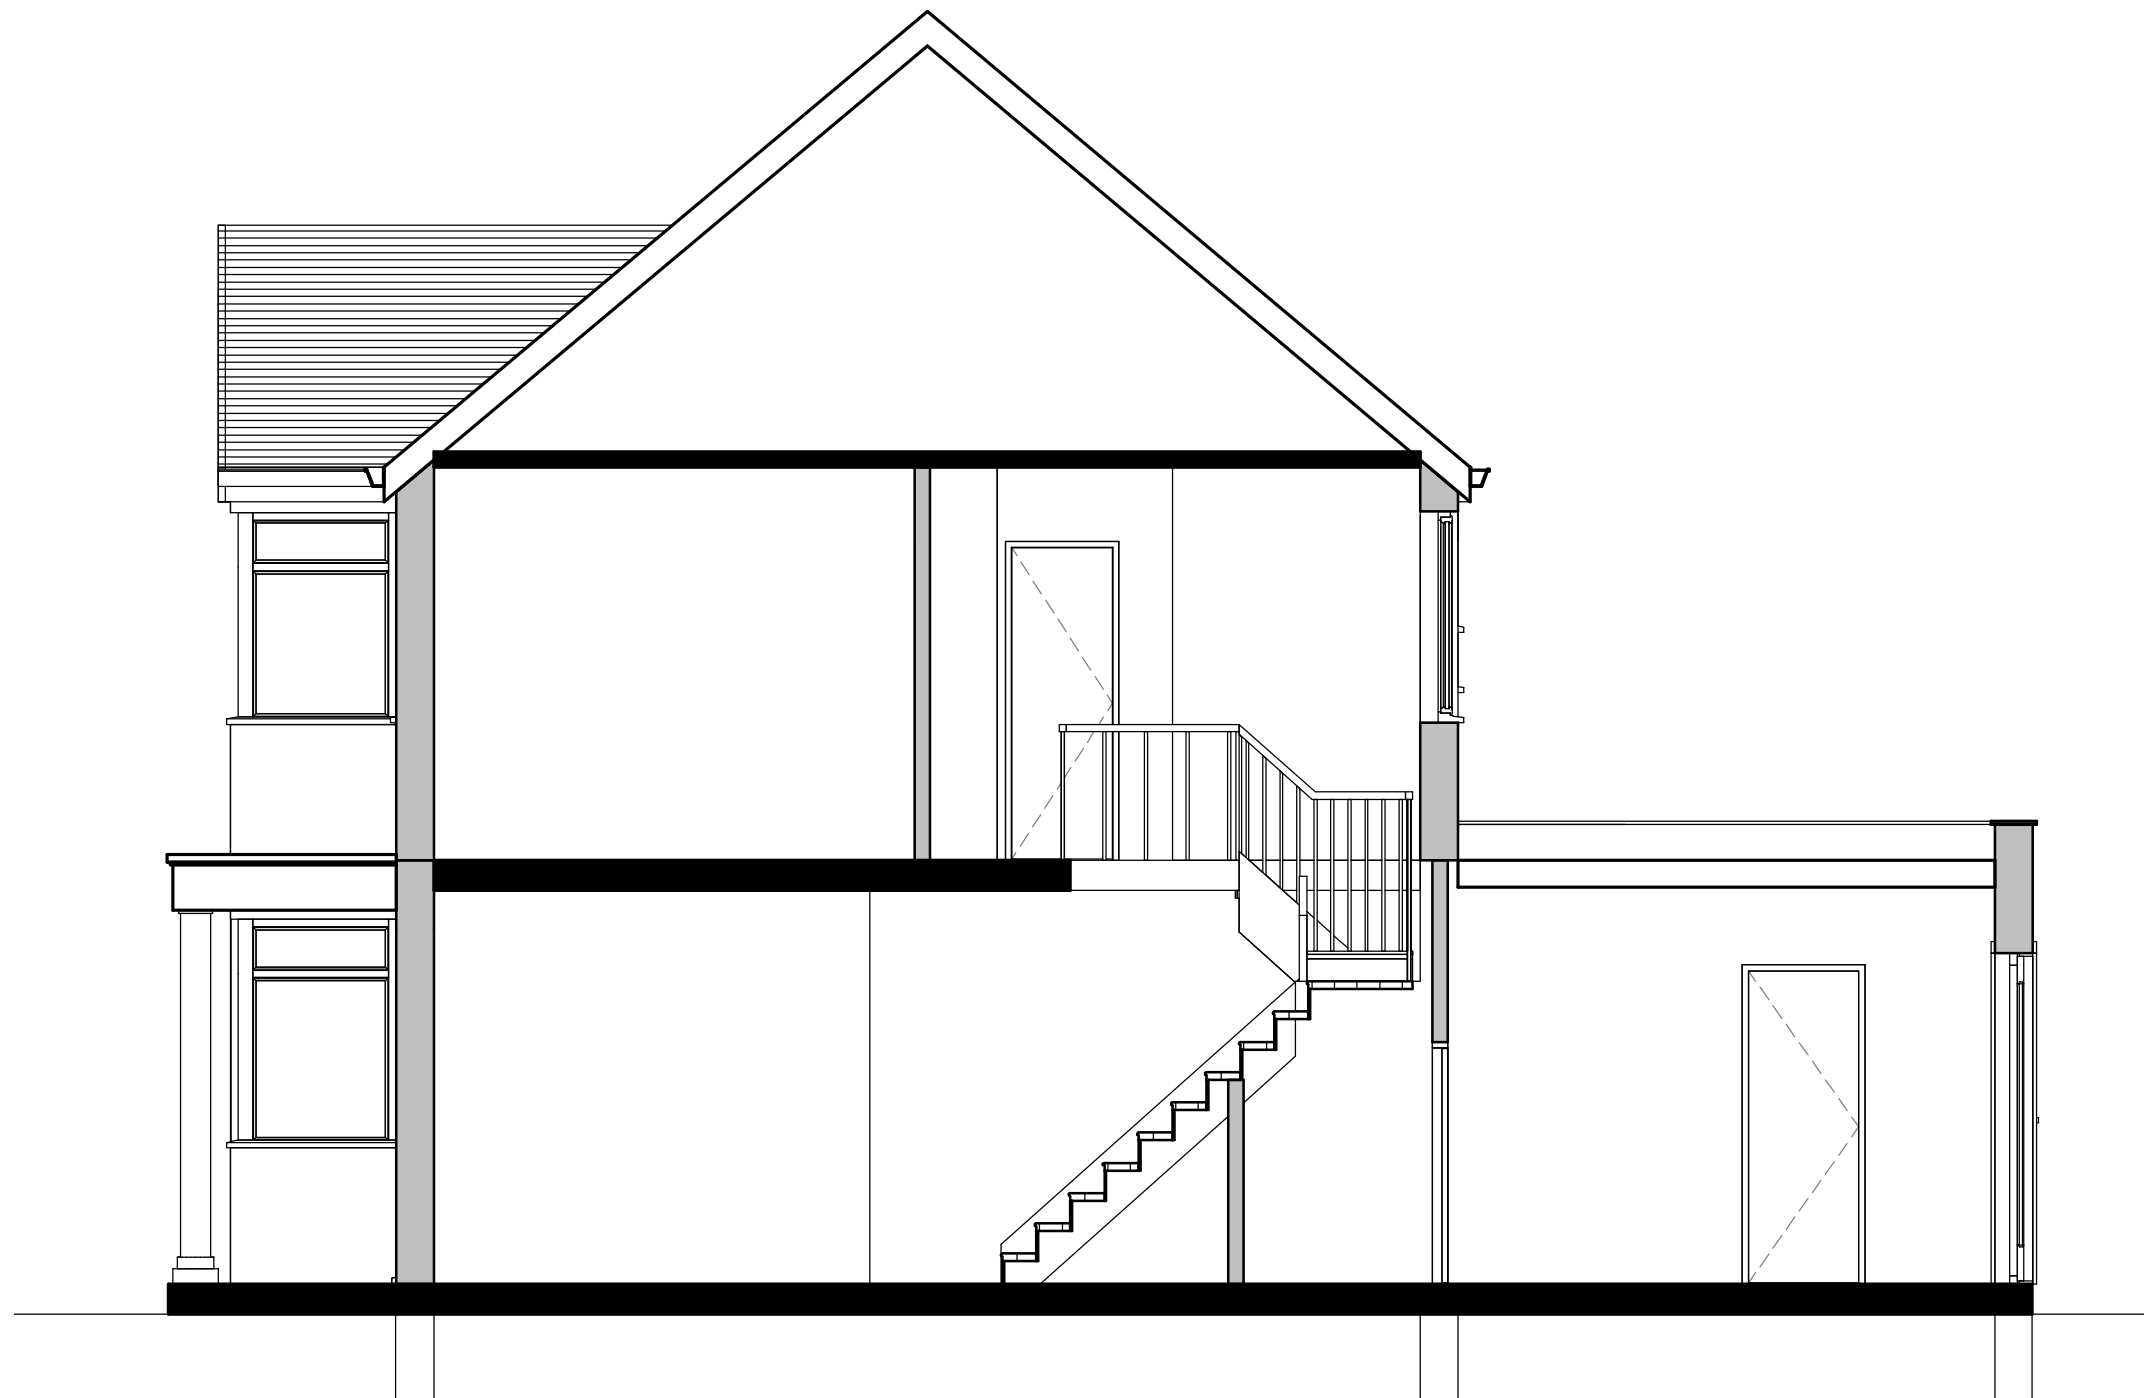

Existing Section 1
1 : 50



CANOPY PLANNING


OFFICES:- Sutton TEL NO. 020 3632 2690
MOBILE NO: 07956311277 Email:-info@canopyplanning.co.uk

-

43 PARKFIELD ROAD
ICKENHAM UB10 8LW

EXISTING SECTION

Project number	Project Number	20184/05
Date	Nov 2020	
Drawn by	Author	
Checked by	Checker	Scale 1 : 50

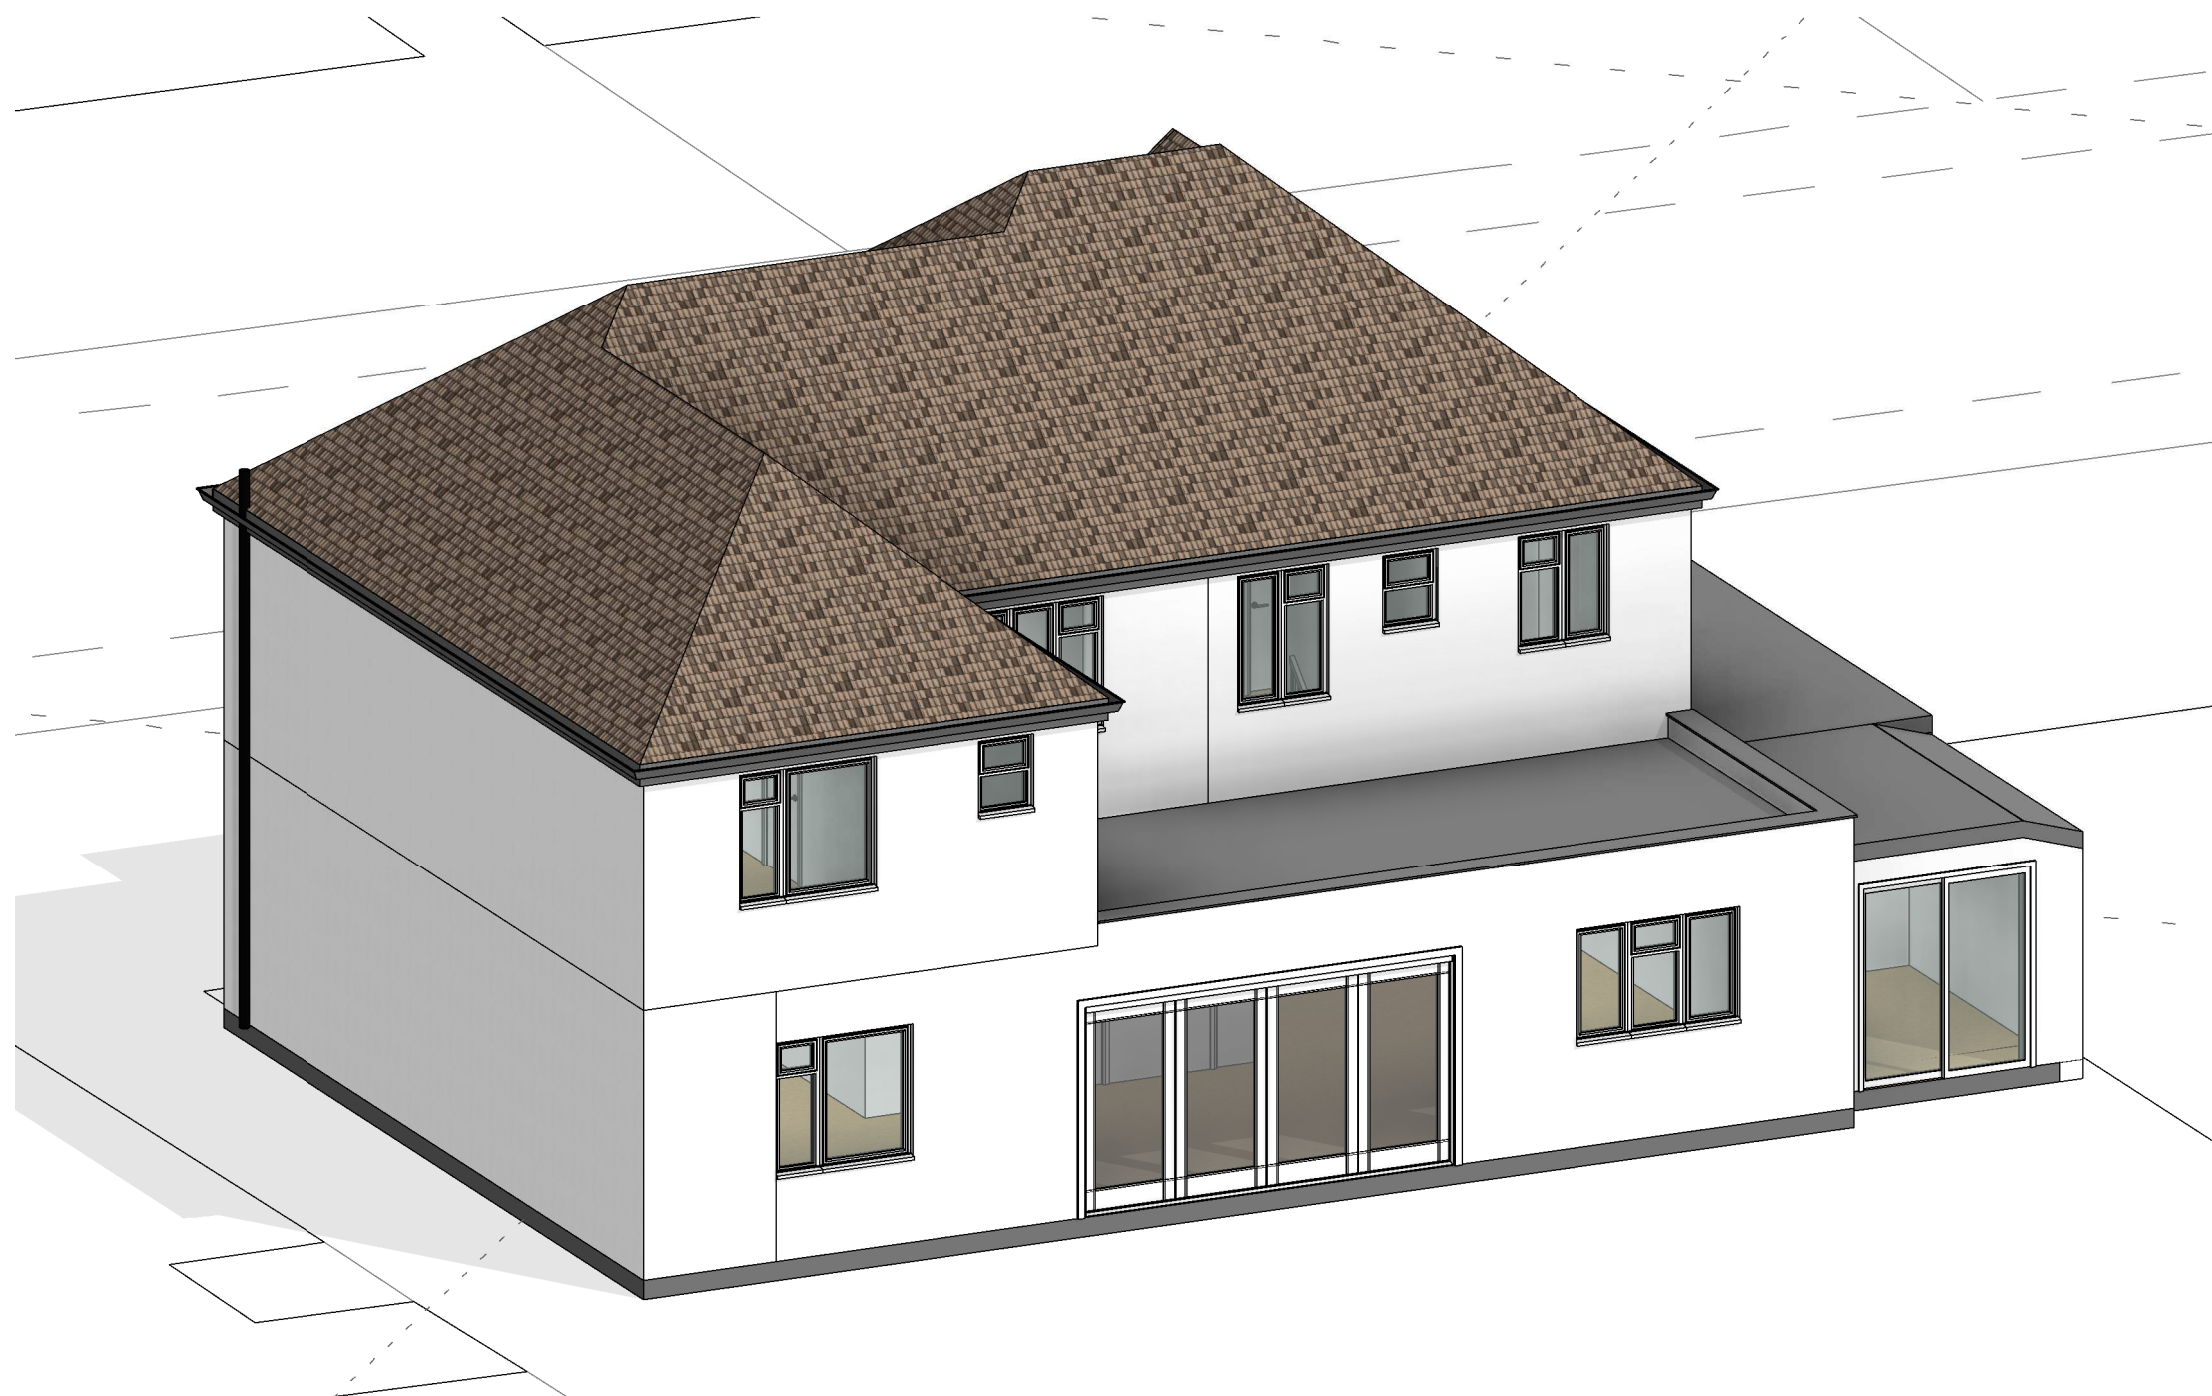

CANOPY PLANNING

OFFICES:- Sutton TEL NO. 020 3632 2690
MOBILE NO: 07956311277 Email:-info@canopyplanning.co.uk

-

43 PARKFIELD ROAD
ICKENHAM UB10 8LW

EXISTING 3D

PLANNING USE ONLY


Date Nov 2020

Drawn by A N.

Checked by Checker

Scale

20184/06

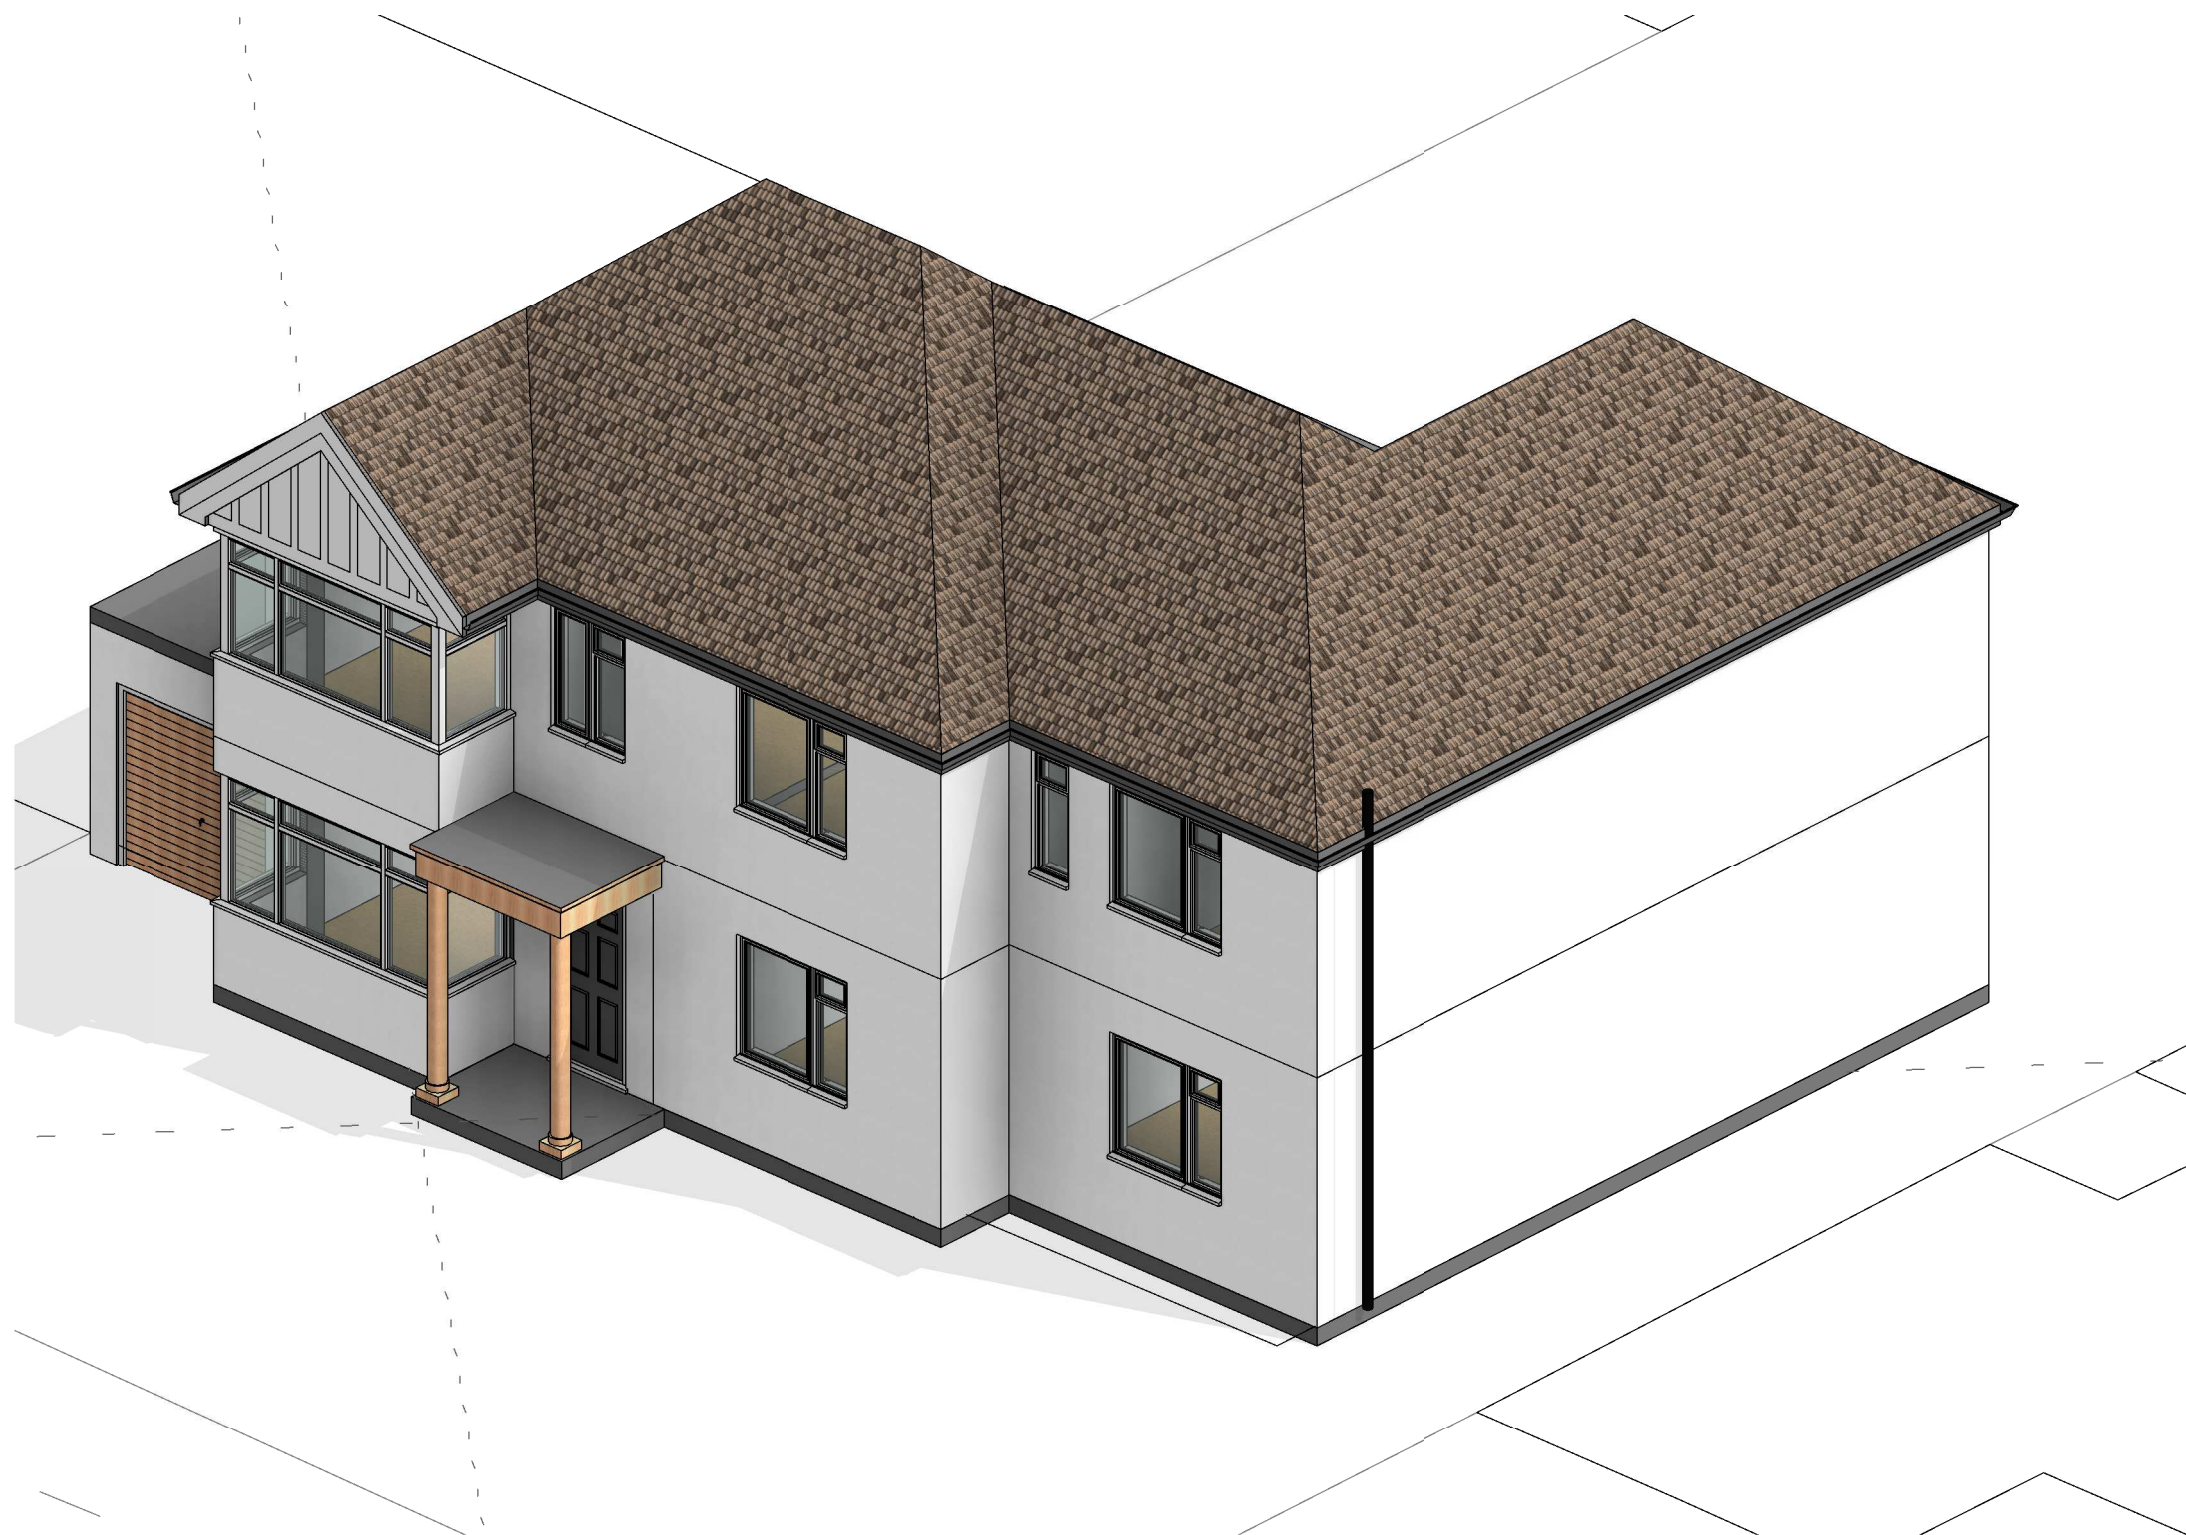

CANOPY PLANNING

OFFICES:- Sutton TEL NO. 020 3632 2690
MOBILE NO: 07956311277 Email:-info@canopyplanning.co.uk

-

43 PARKFIELD ROAD
ICKENHAM UB10 8LW

EXISTING 3D

PLANNING USE ONLY


Date Nov 2020

Drawn by Author

Checked by Checker

Scale

20184/07

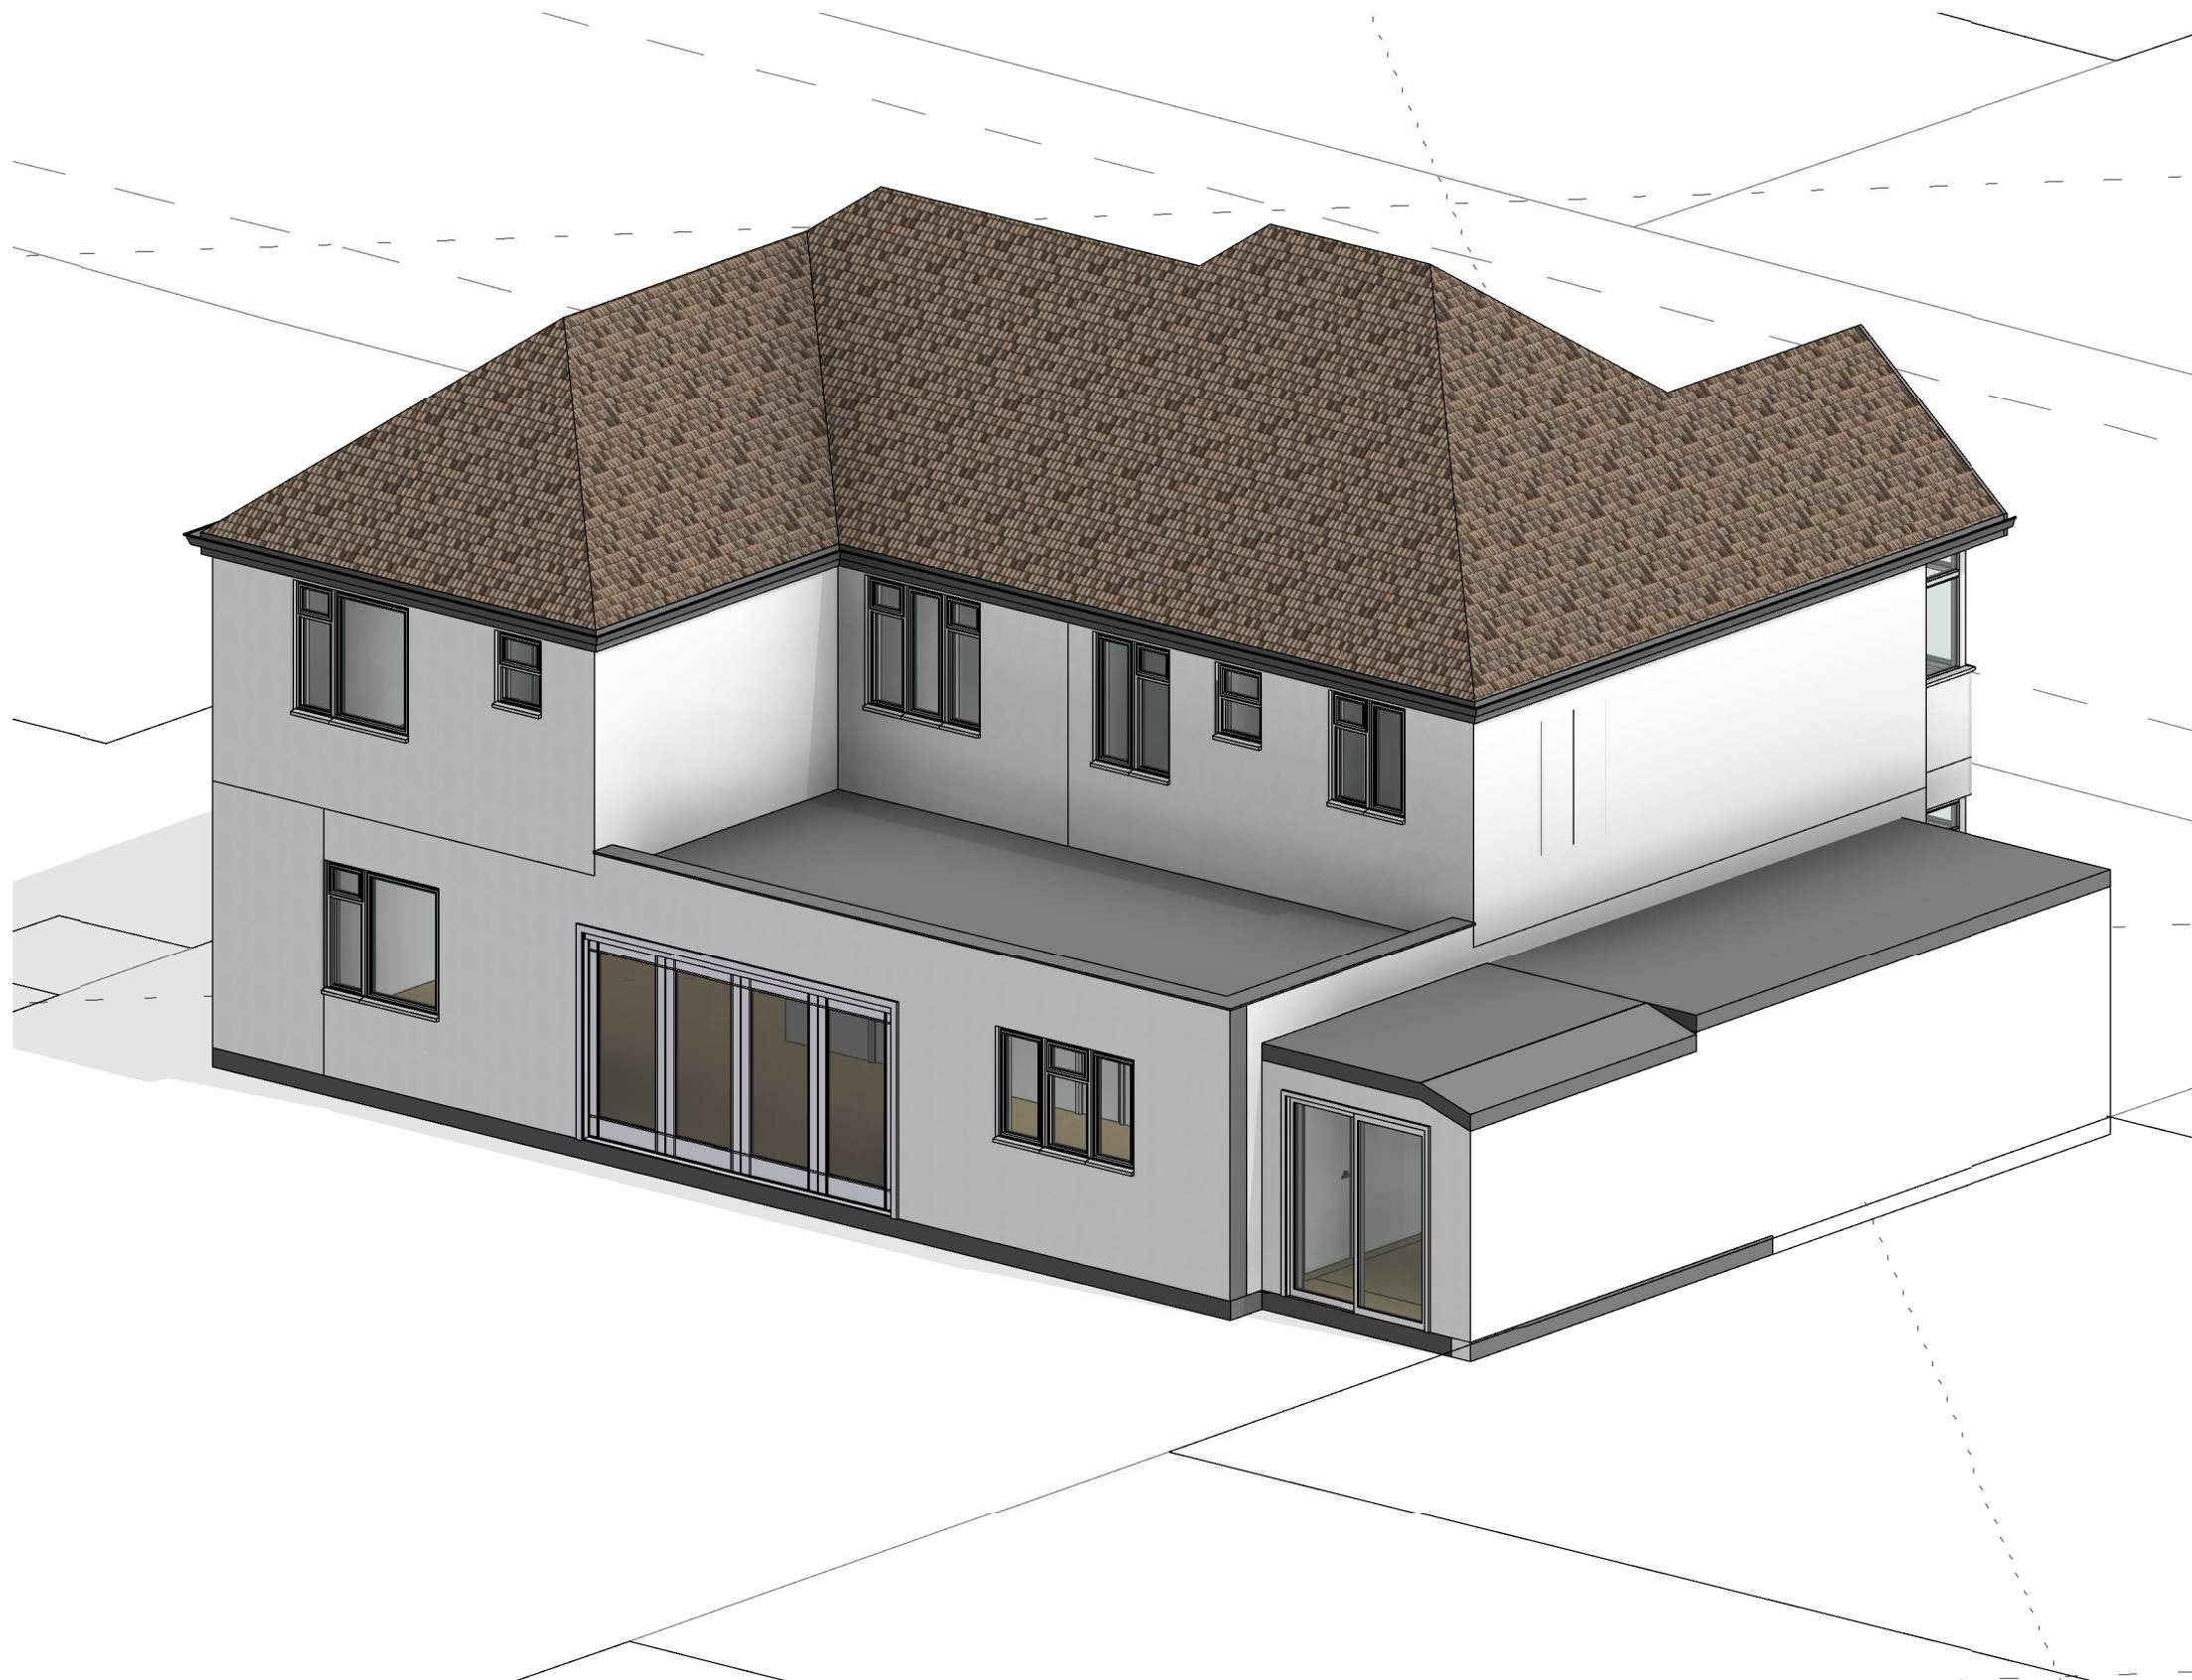

CANOPY PLANNING

OFFICES:- Sutton TEL NO. 020 3632 2690
MOBILE NO: 07956311277 Email:-info@canopyplanning.co.uk

-

43 PARKFIELD ROAD
ICKENHAM UB10 8LW

EXISTING 3D

PLANNING USE ONLY


Date Nov 2020

Drawn by Author


Checked by Checker

20184/08

Scale

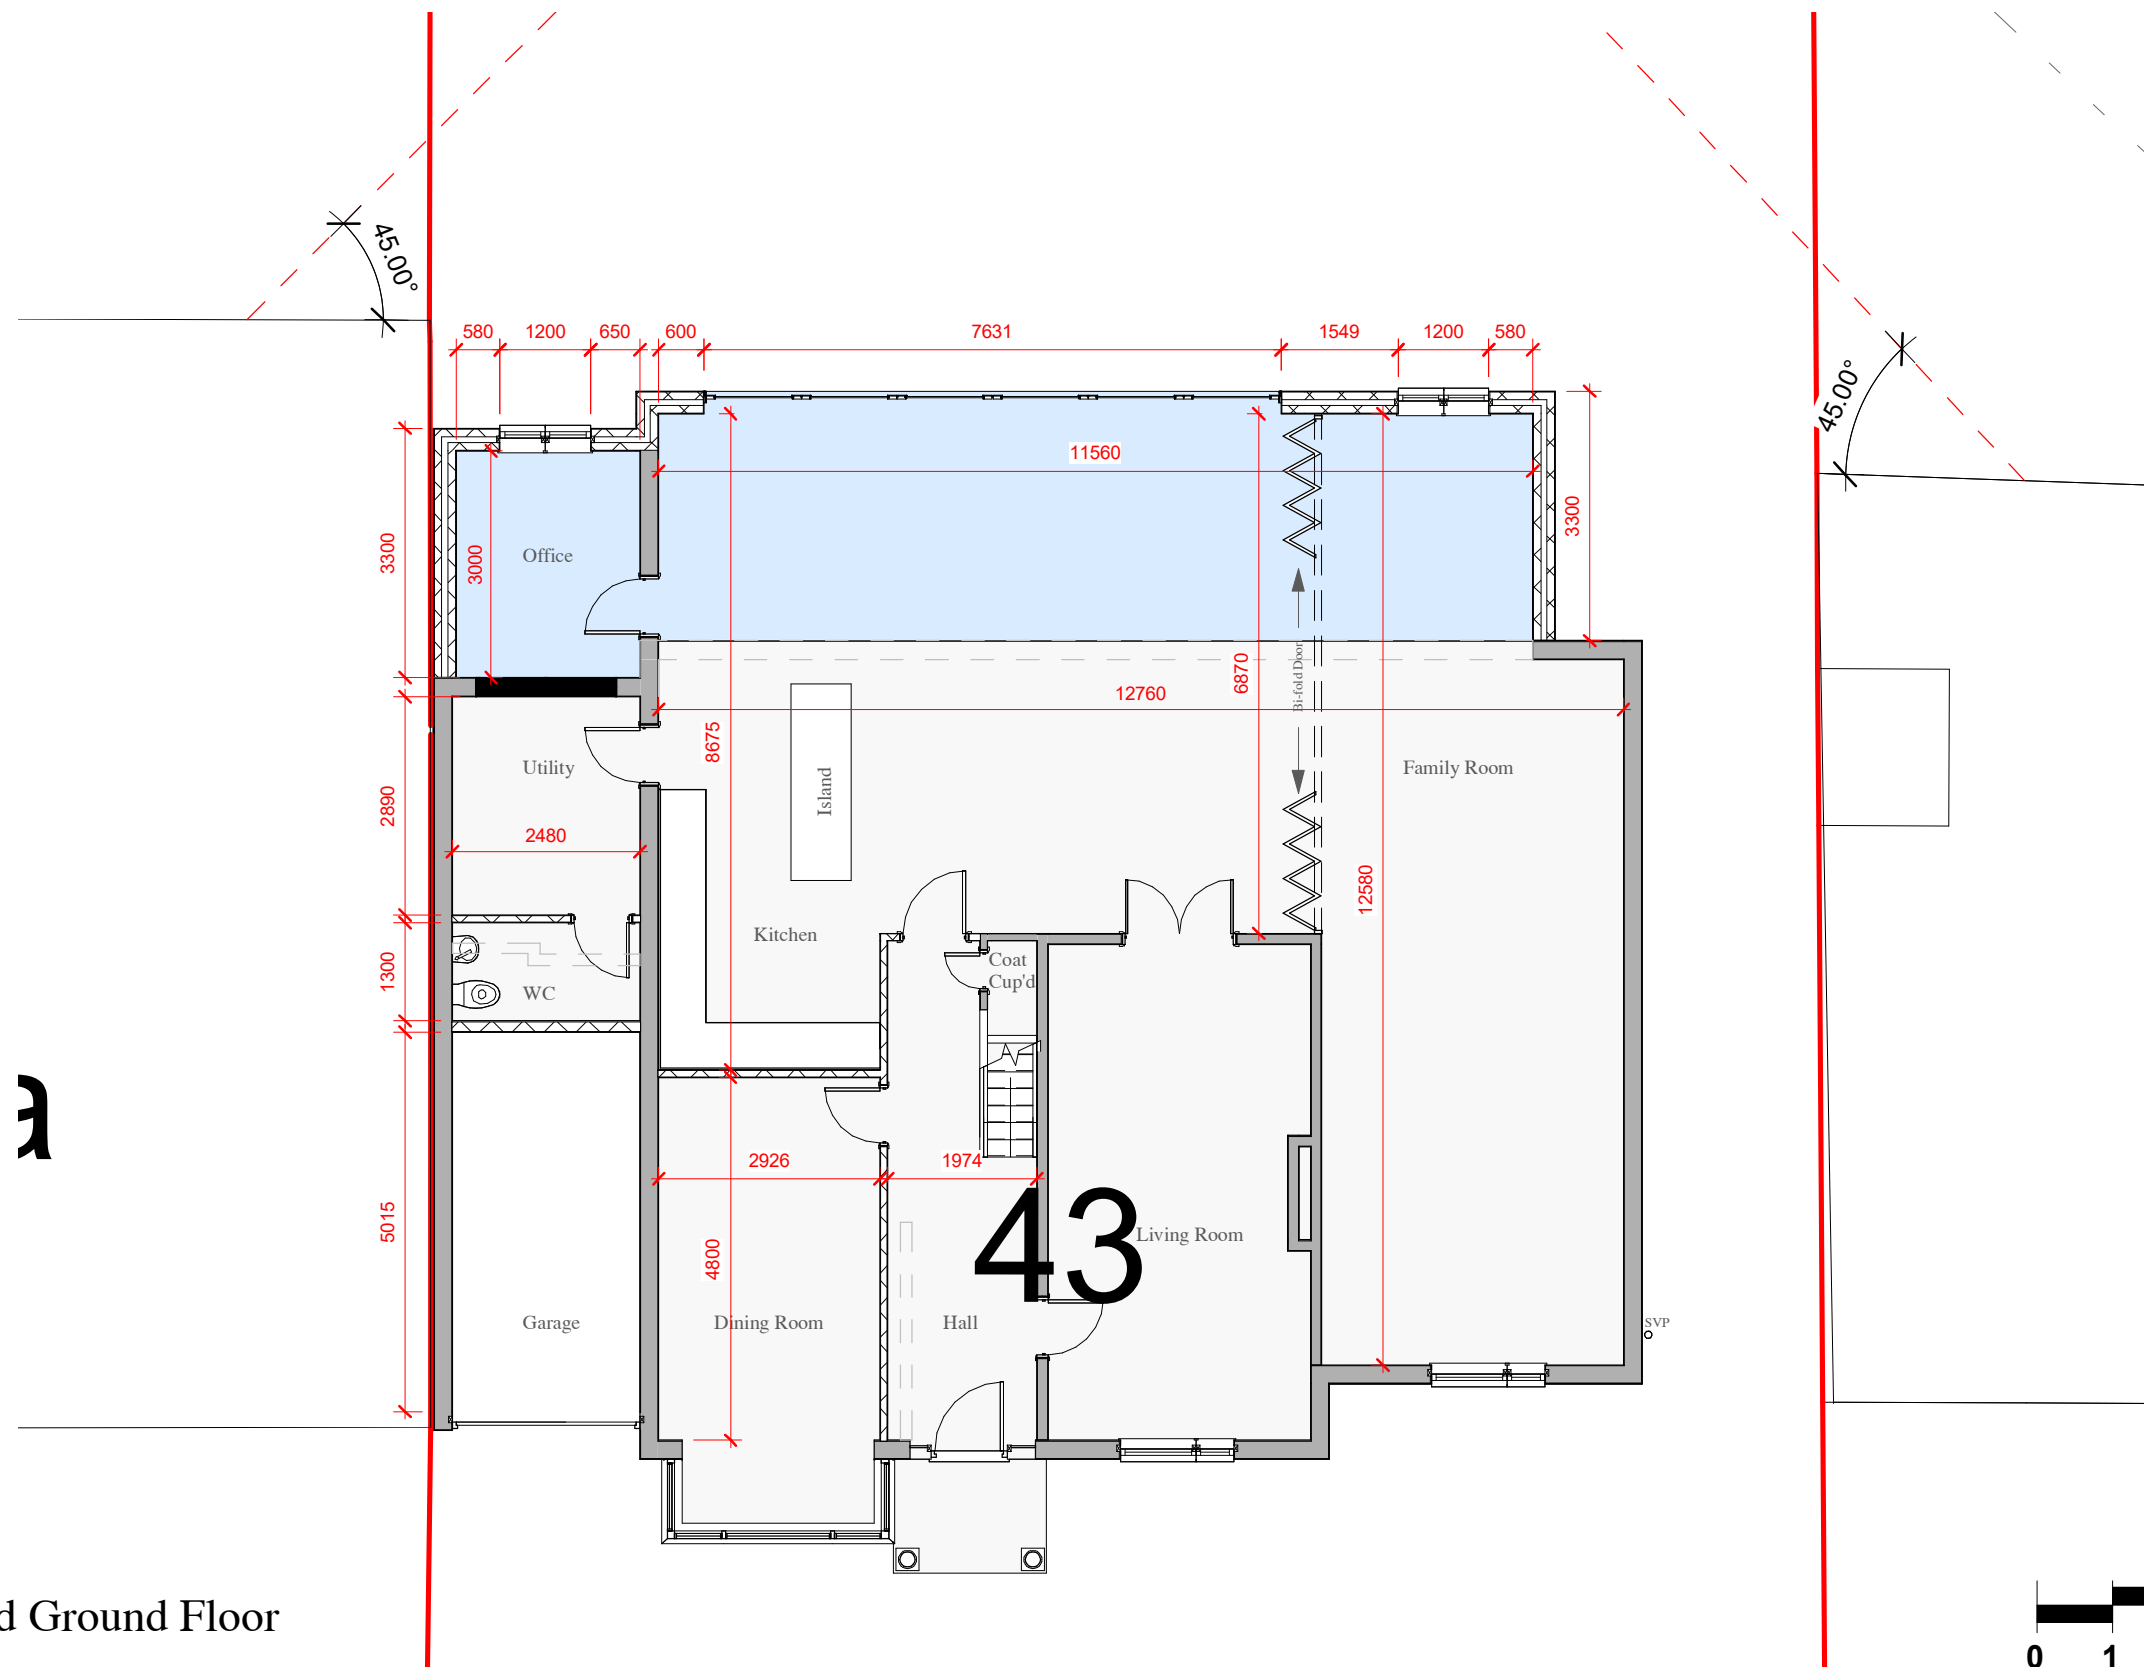

01 Proposed Ground Floor
1 : 100

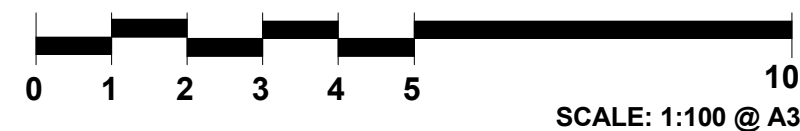

CANOPY PLANNING

OFFICES:- Sutton TEL NO. 020 3632 2690
MOBILE NO: 07956311277 Email:-info@canopyplanning.co.uk



43 PARKFIELD ROAD
ICKENHAM UB10 8LW

PROPOSED PLANS

PLANNING USE ONLY



Date Nov 2020

Drawn by A N.

Checked by Checker

20184/09

Scale 1 : 100

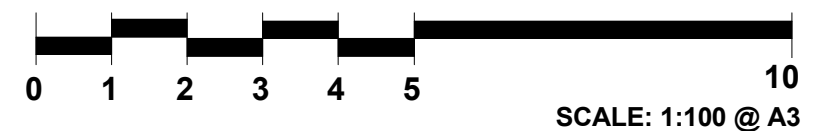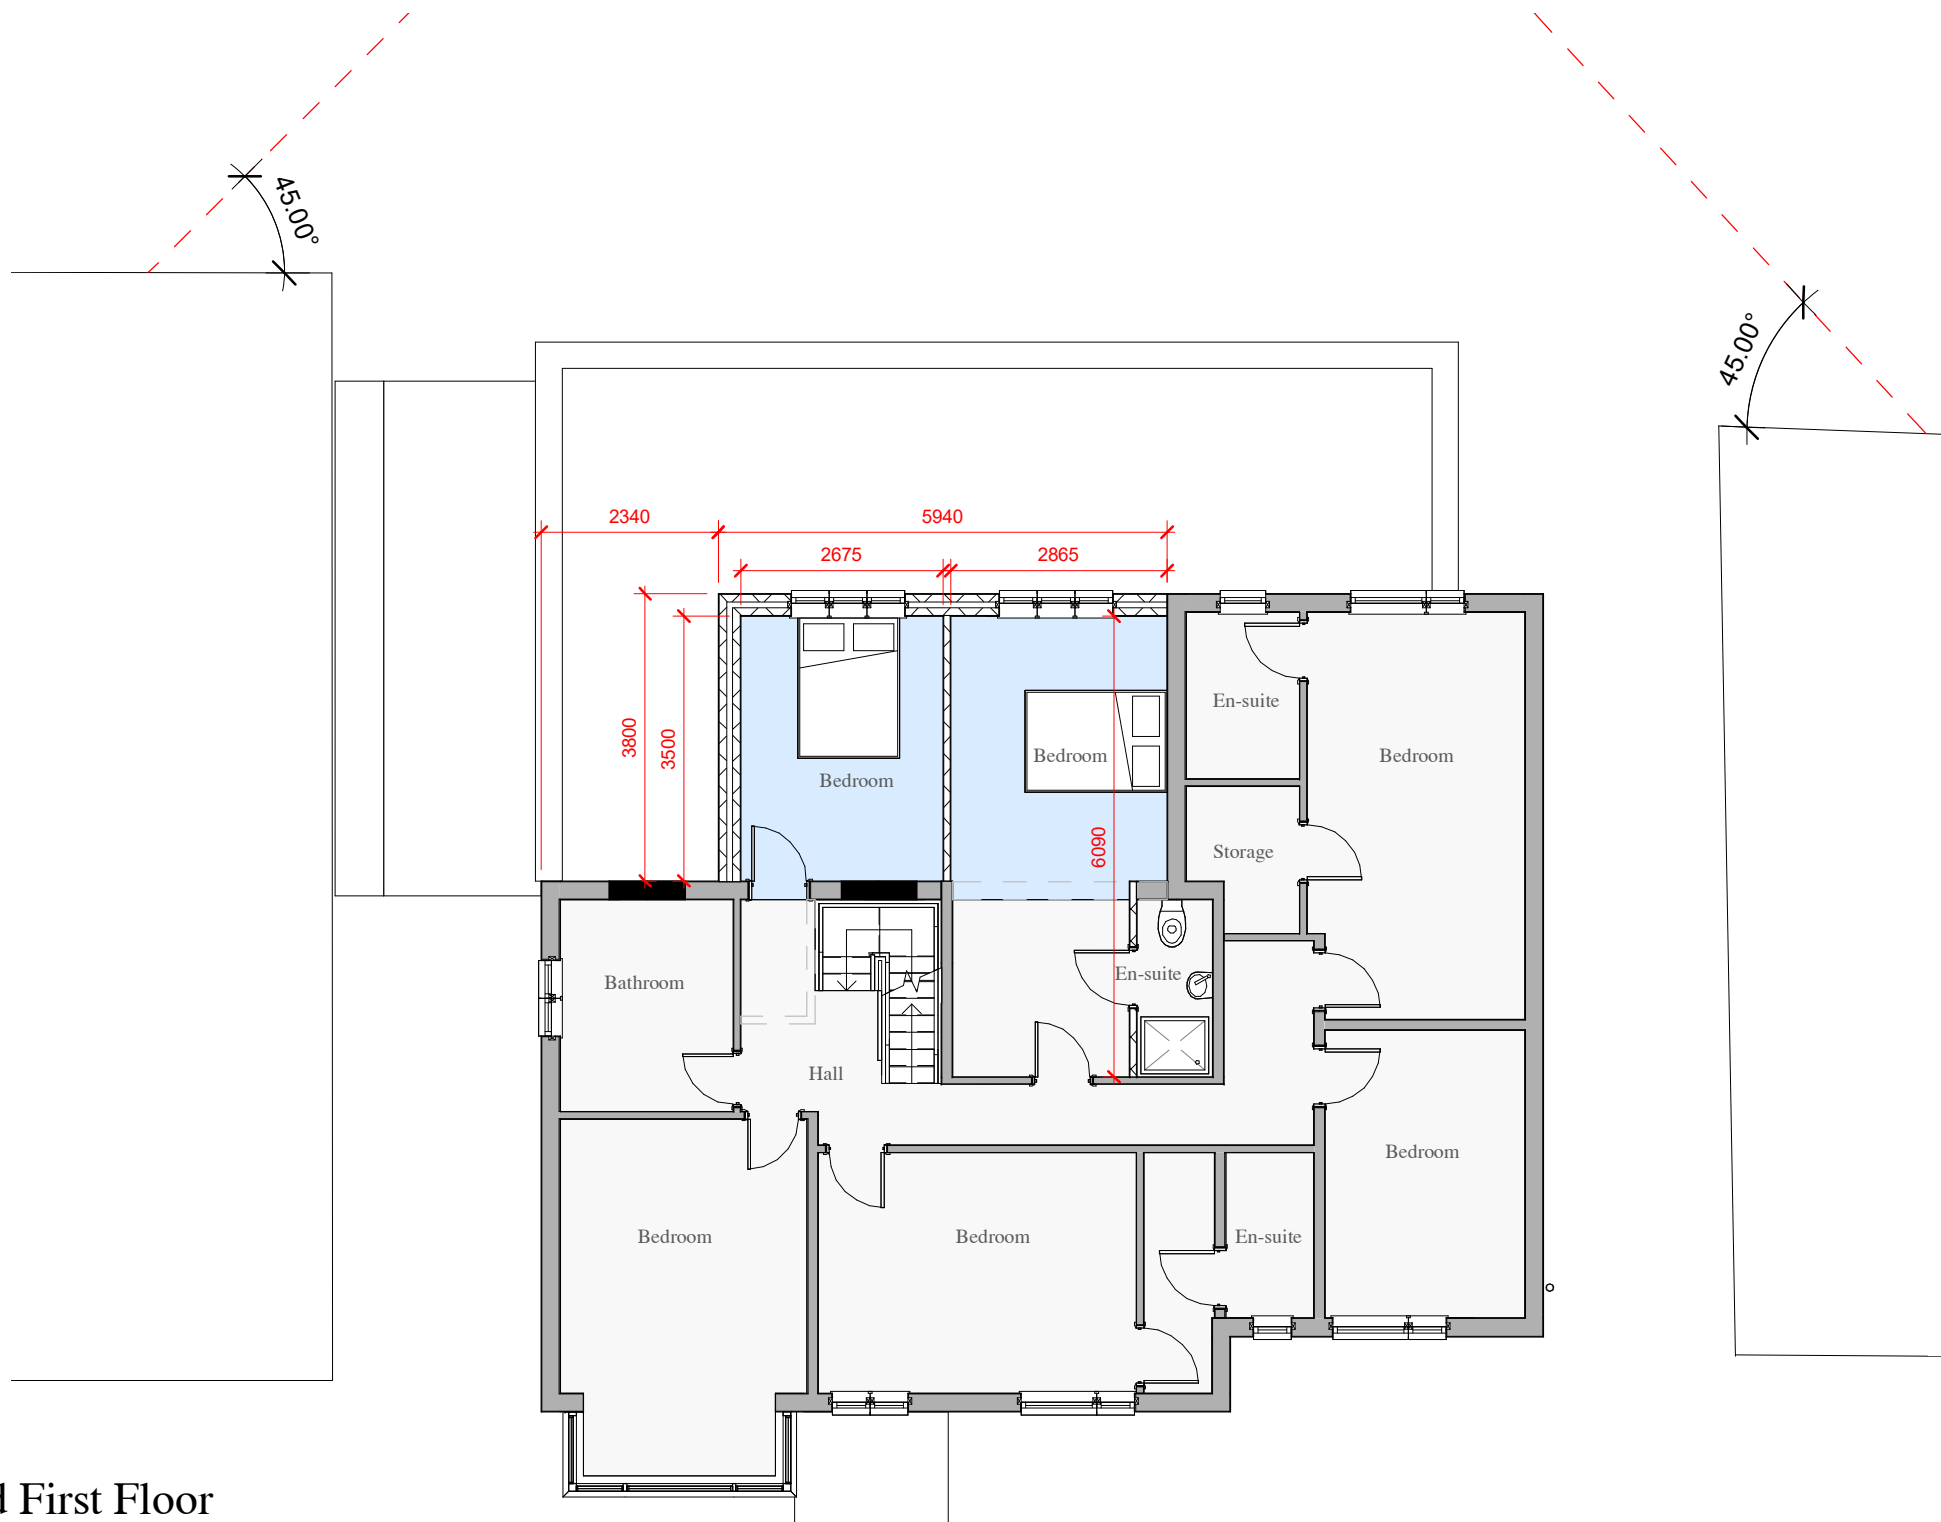

02 Proposed First Floor
1 : 100

CANOPY PLANNING

OFFICES:- Sutton TEL NO. 020 3632 2690
MOBILE NO: 07956311277 Email:-info@canopyplanning.co.uk



43 PARKFIELD ROAD
ICKENHAM UB10 8LW

PROPOSED PLANS

PLANNING USE ONLY


Date Nov 2020

Drawn by Author


Checked by Checker

20184/10

Scale 1 : 100

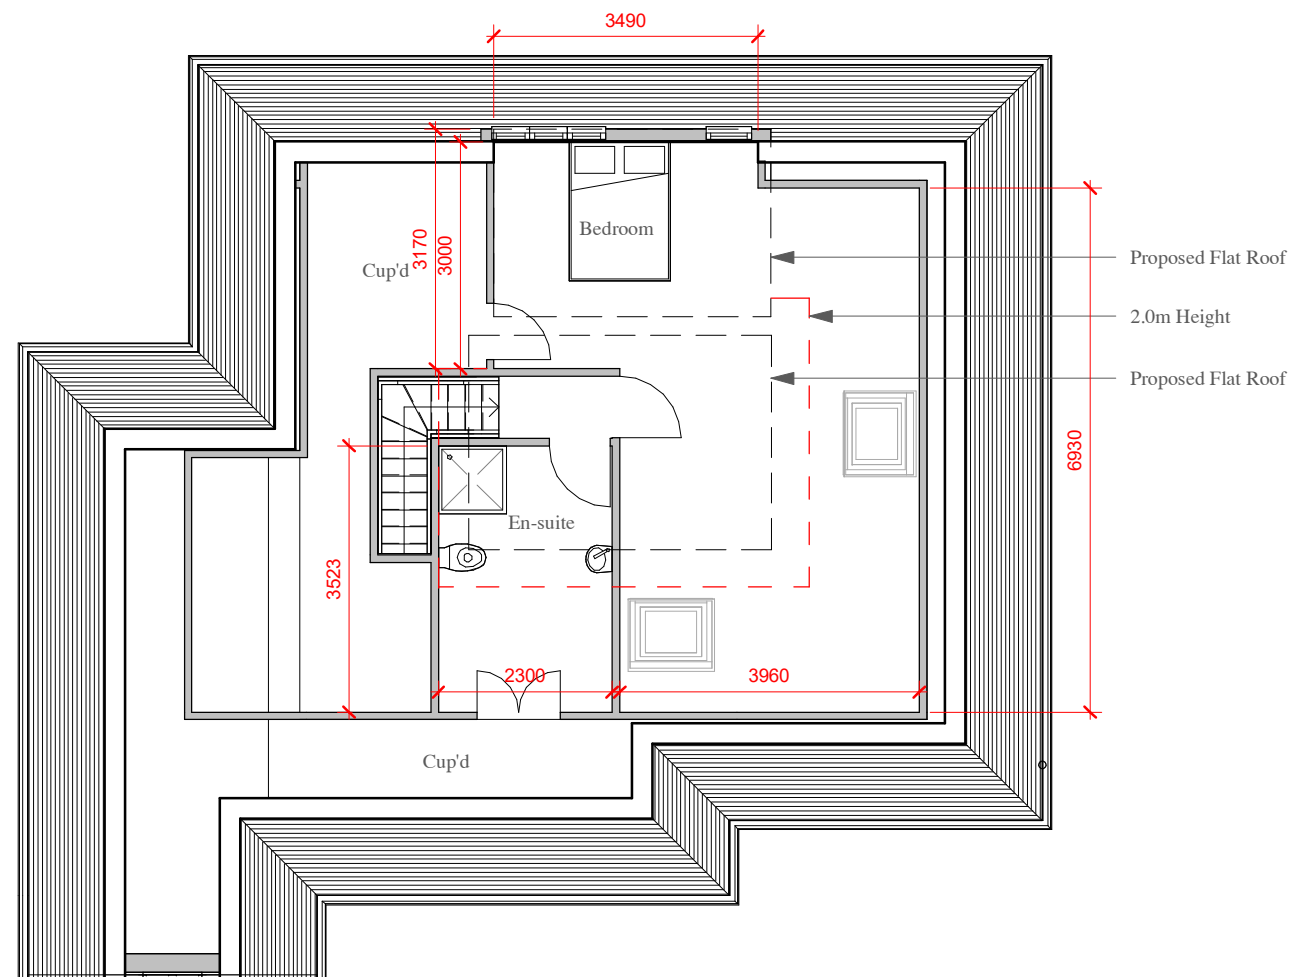

03 Proposed Second Floor
1 : 100

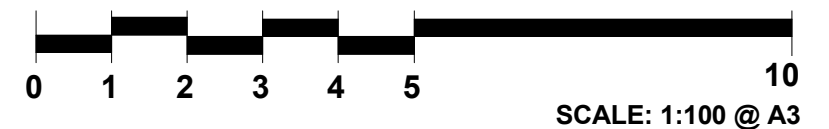

CANOPY PLANNING

OFFICES:- Sutton TEL NO. 020 3632 2690
MOBILE NO: 07956311277 Email:-info@canopyplanning.co.uk



43 PARKFIELD ROAD
ICKENHAM UB10 8LW

PROPOSED PLANS

PLANNING USE ONLY

Date Nov 2020



Drawn by Author

Checked by Checker

20184/11

Scale 1 : 100

1 : 200
04 Proposed Roof Plan

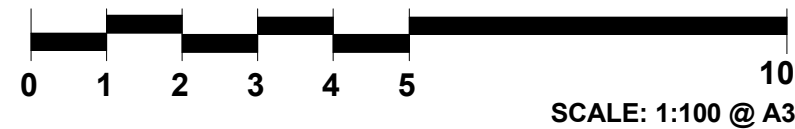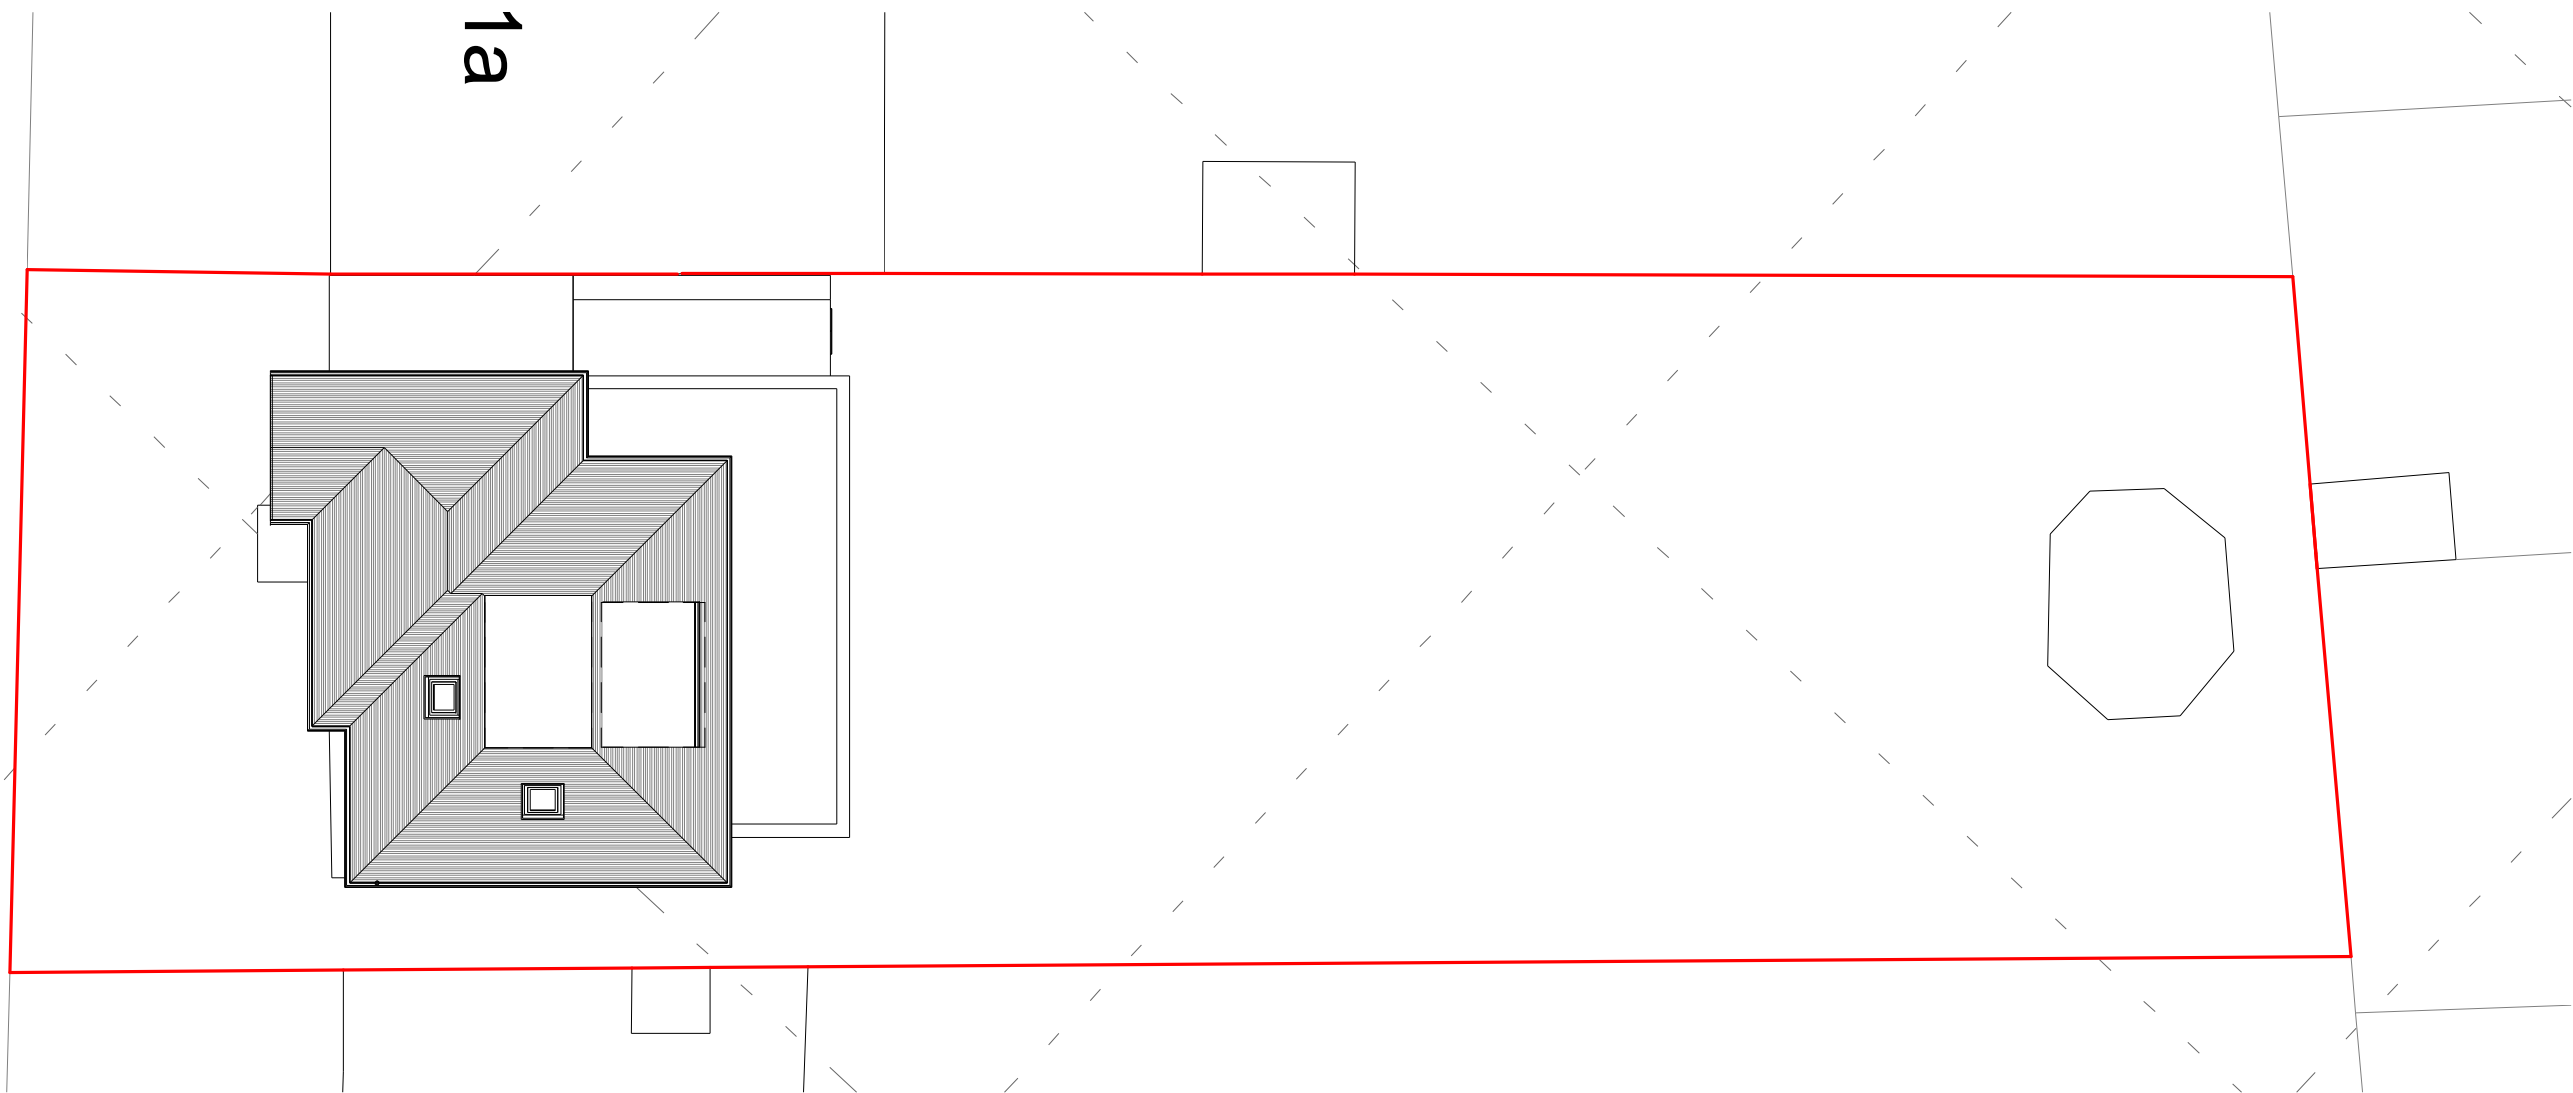

CANOPY PLANNING

OFFICES:- Sutton TEL NO. 020 3632 2690
MOBILE NO: 07956311277 Email:-info@canopyplanning.co.uk



43 PARKFIELD ROAD
ICKENHAM UB10 8LW

PROPOSED PLANS

PLANNING USE ONLY

Date Nov 2020

Drawn by Author

Checked by Checker

20184/12

Scale 1 : 200

Existing Height



Proposed Front Elevation

1 : 100


13260

3830



Proposed Rear Elevation

1 : 100

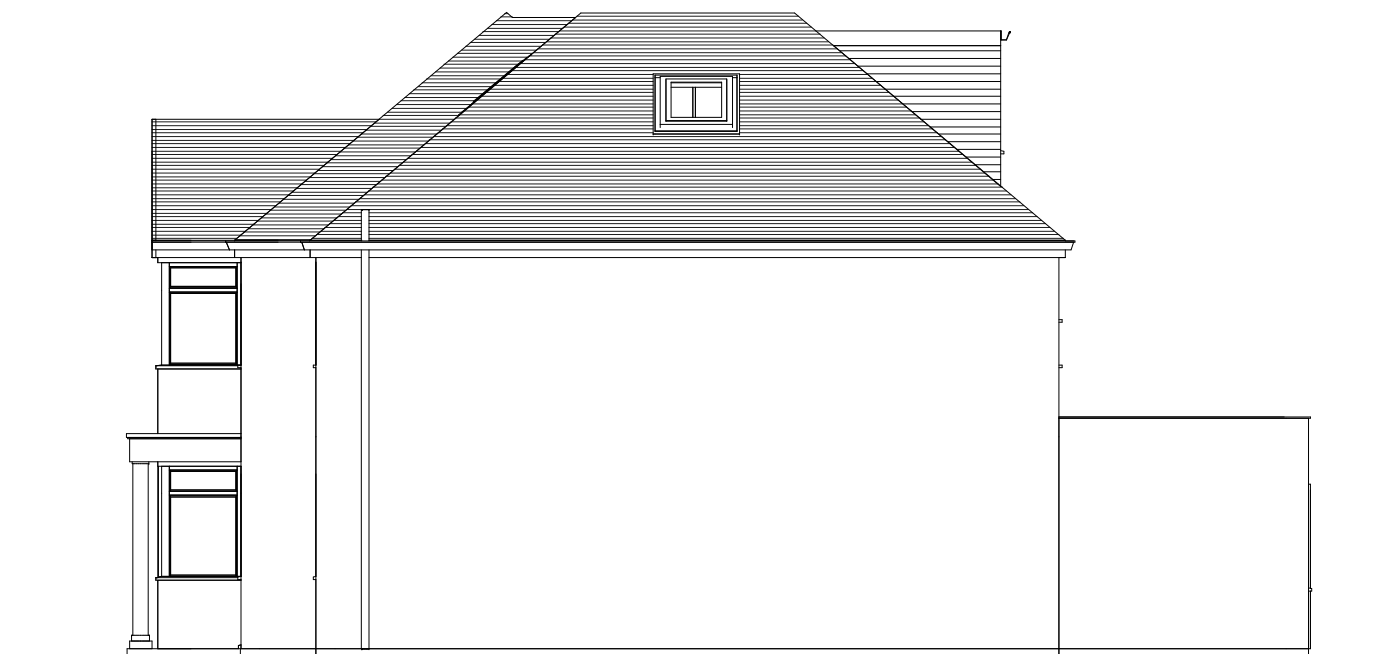


Proposed Side Elevation

1 : 100



Proposed Side Elevation II

1 : 100

 

SCALE: 1:100 @ A3

CANOPY PLANNING

OFFICES:- Sutton TEL NO. 020 3632 2690
MOBILE NO: 07956311277 Email:-info@canopyplanning.co.uk

-

43 PARKFIELD ROAD
ICKENHAM UB10 8LW

PROPOSED ELEVATIONS

PLANNING USE ONLY

Date Nov 2020

Drawn by A.N.


Checked by Checker

20184/13

Scale 1 : 100



Proposed Section 2
1 : 50

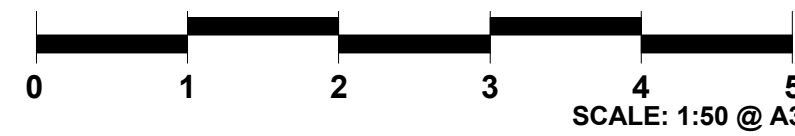

CANOPY PLANNING


OFFICES:- Sutton TEL NO. 020 3632 2690
MOBILE NO: 07956311277 Email:-info@canopyplanning.co.uk

-


43 PARKFIELD ROAD
ICKENHAM UB10 8LW

PROPOSED SECTION

Project number	Project Number	20184/14
Date	Nov 2020	
Drawn by	Author	
Checked by	Checker	Scale
		1 : 50

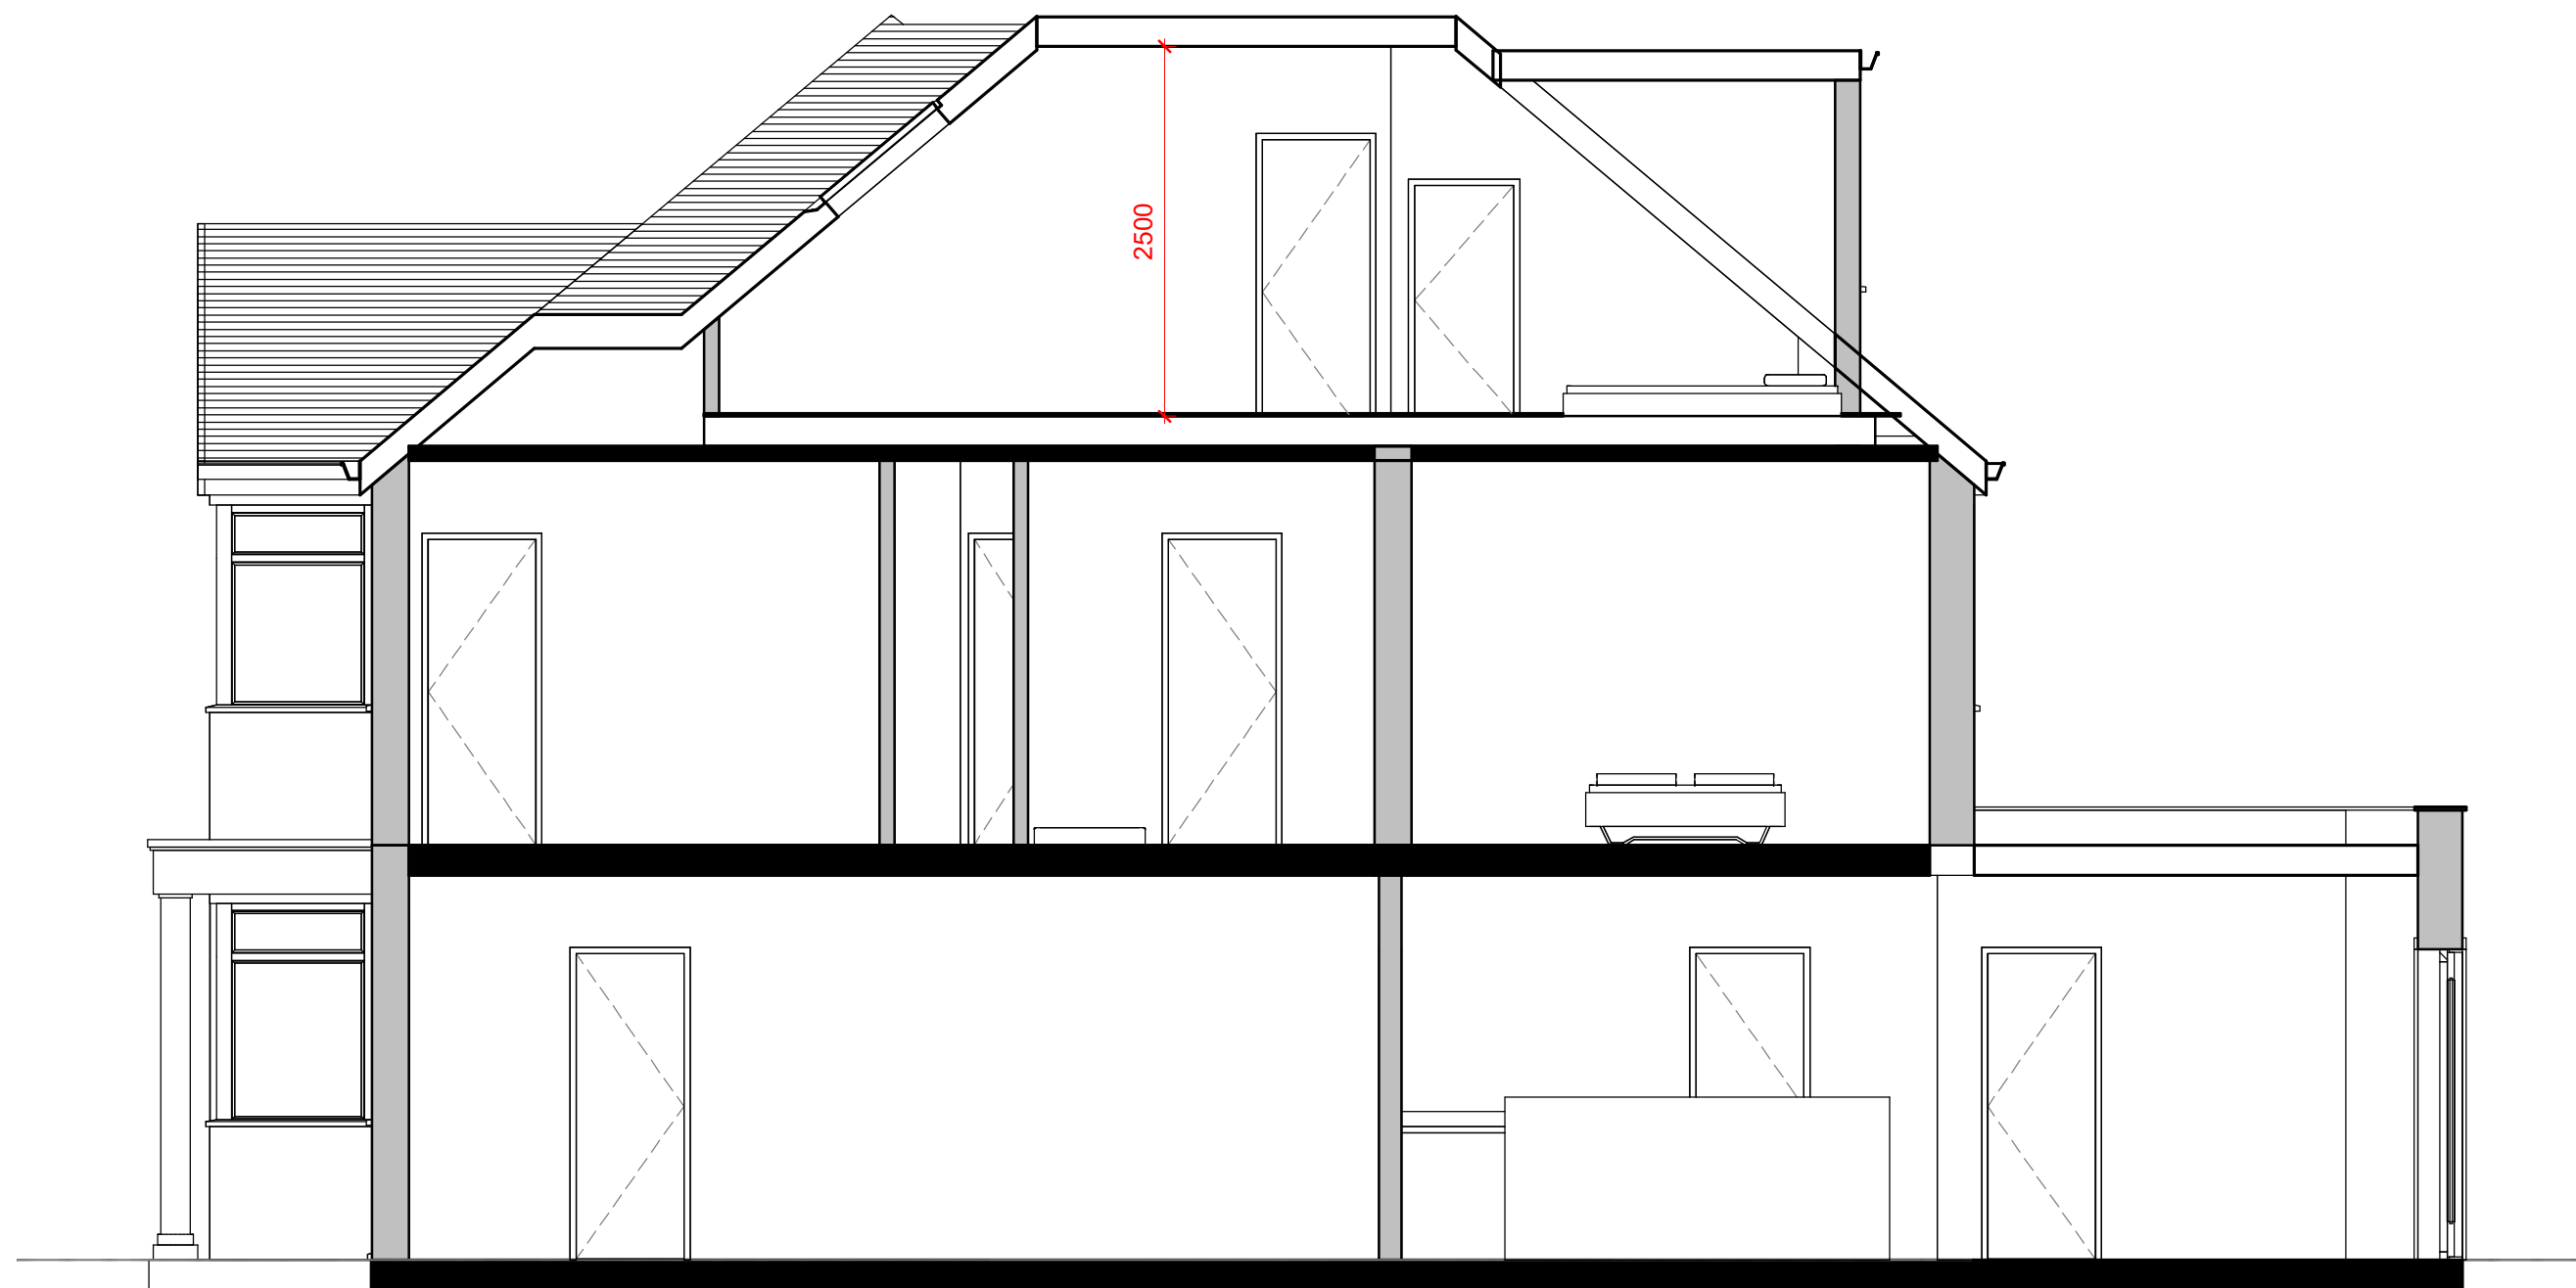

Proposed Section 1
1 : 50

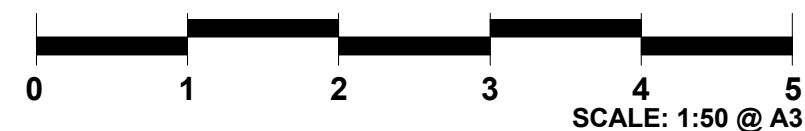

CANOPY PLANNING


OFFICES:- Sutton TEL NO. 020 3632 2690
MOBILE NO: 07956311277 Email:-info@canopyplanning.co.uk

-

43 PARKFIELD ROAD
ICKENHAM UB10 8LW

PROPOSED SECTION

Project number	Project Number	20184/15
Date	Nov 2020	
Drawn by	Author	
Checked by	Checker	Scale 1 : 50

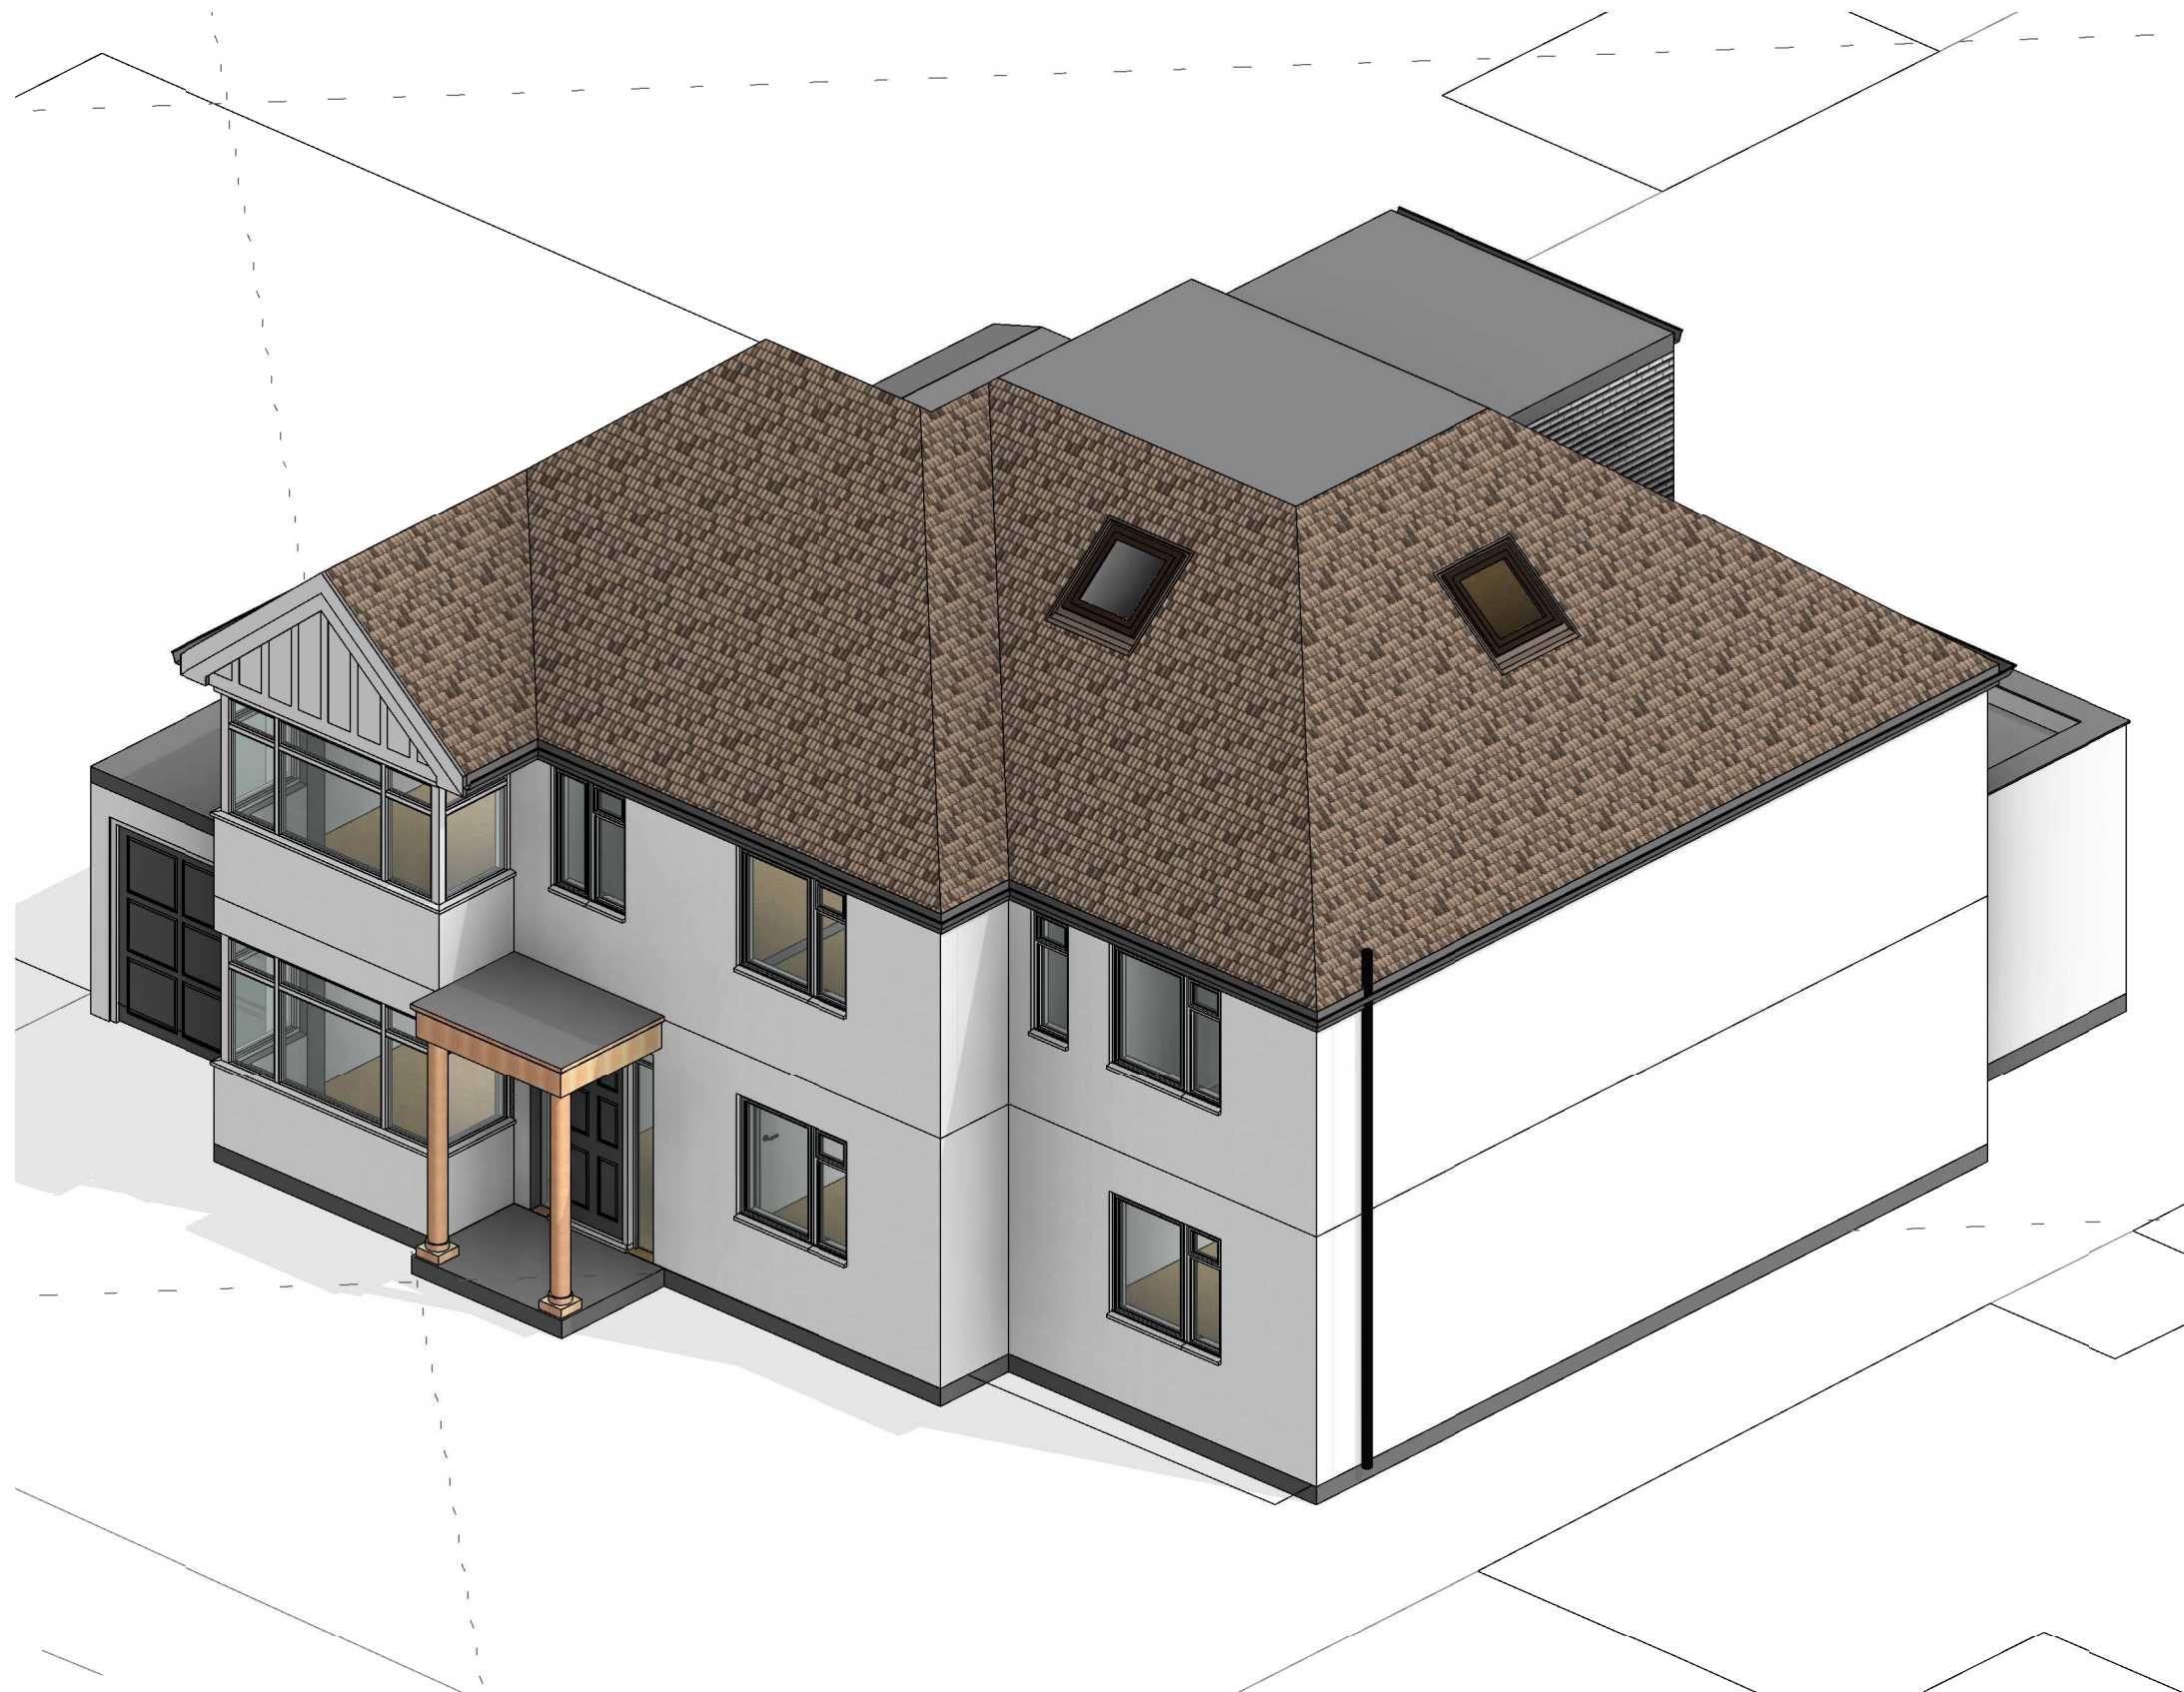

CANOPY PLANNING

OFFICES:- Sutton TEL NO. 020 3632 2690
MOBILE NO: 07956311277 Email:-info@canopyplanning.co.uk

-

43 PARKFIELD ROAD
ICKENHAM UB10 8LW

PROPOSED 3D

PLANNING USE ONLY


Date Nov 2020

Drawn by Author

Checked by Checker

20184/16

Scale

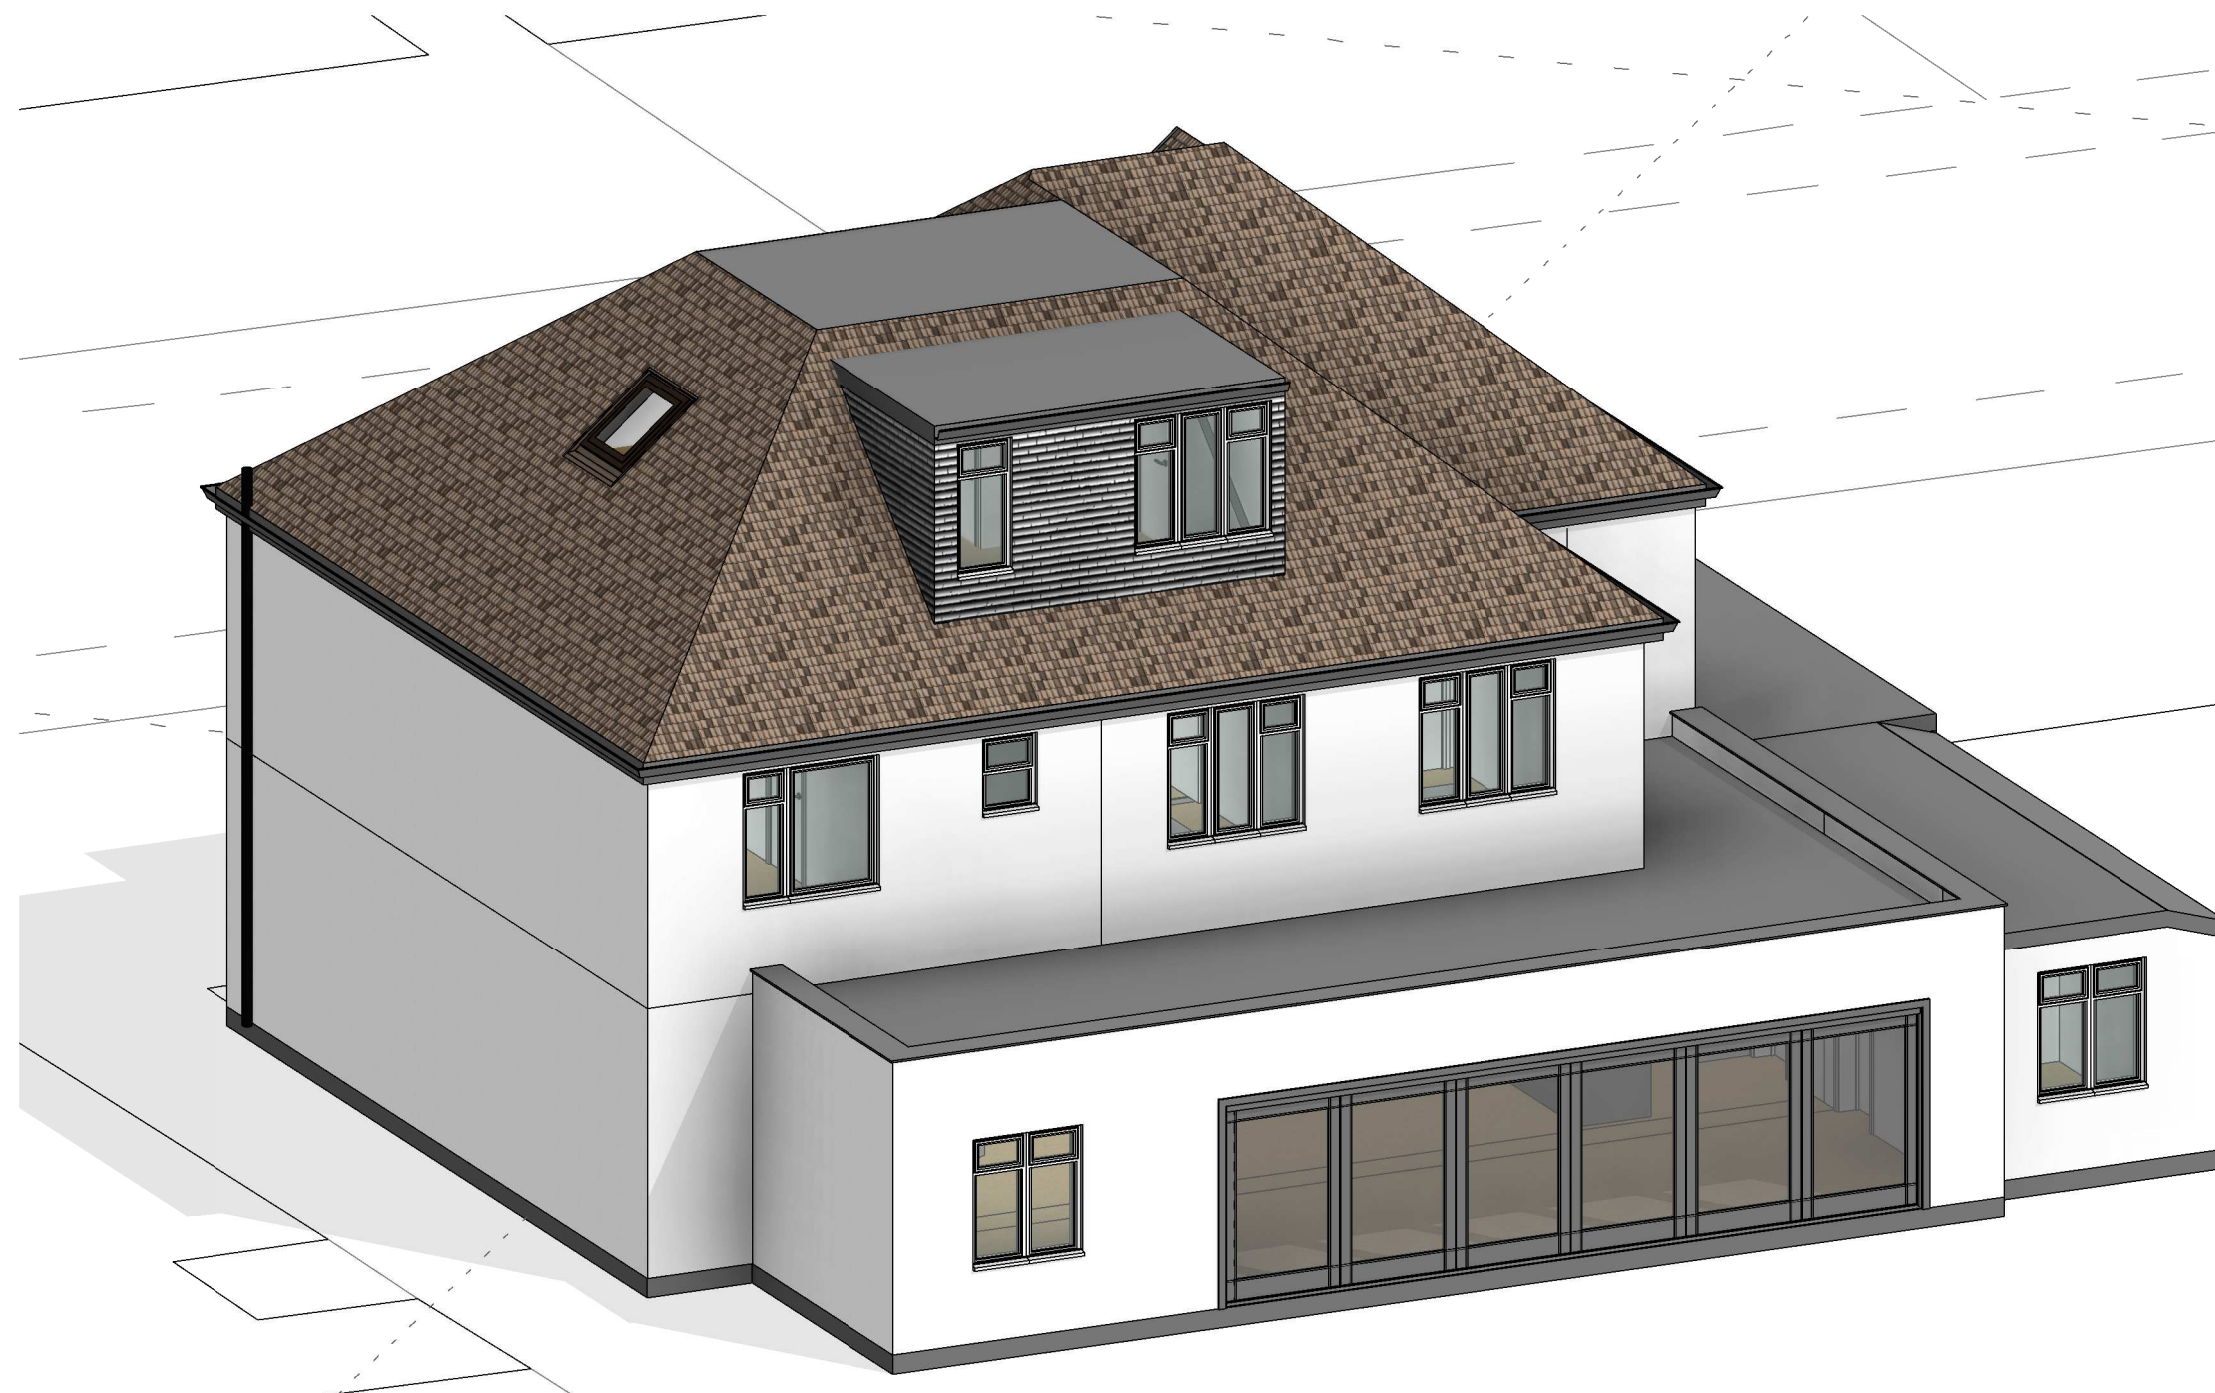

CANOPY PLANNING

OFFICES:- Sutton TEL NO. 020 3632 2690
MOBILE NO: 07956311277 Email:-info@canopyplanning.co.uk

-

43 PARKFIELD ROAD
ICKENHAM UB10 8LW

PROPOSED 3D

PLANNING USE ONLY


Date Nov 2020

Drawn by A N.

Checked by Checker

20184/17

Scale

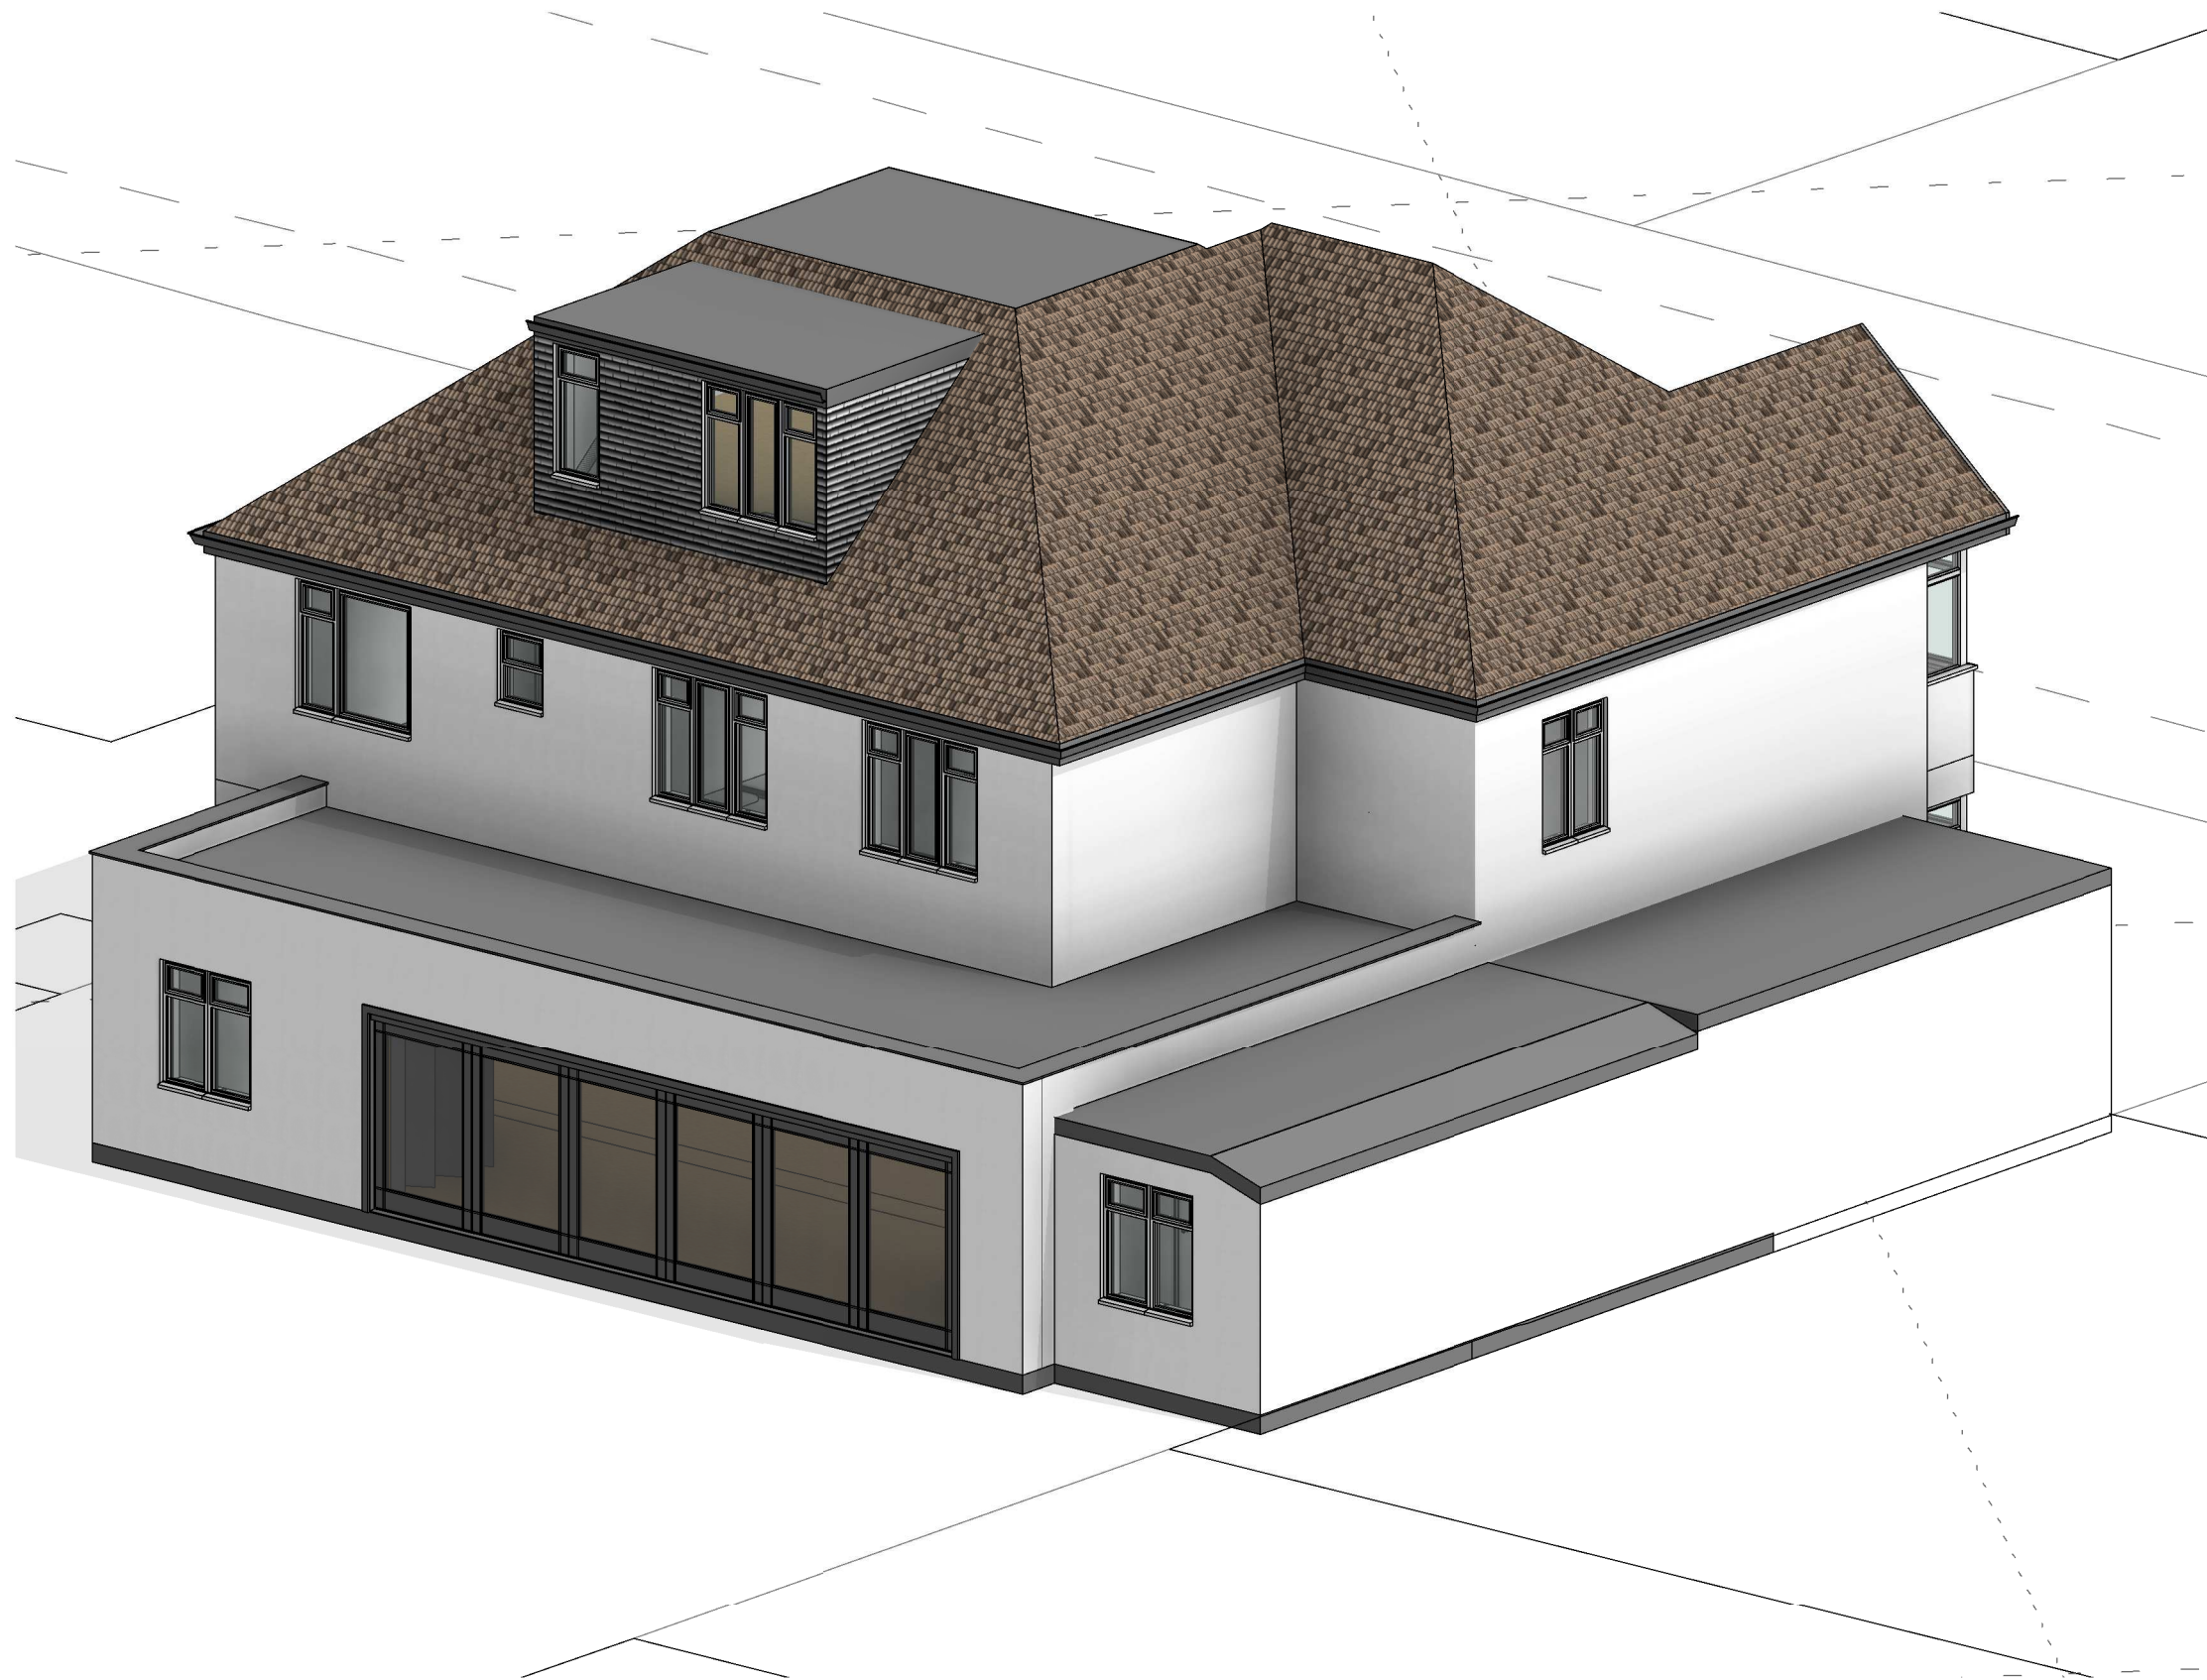

CANOPY PLANNING

OFFICES:- Sutton TEL NO. 020 3632 2690
MOBILE NO: 07956311277 Email:-info@canopyplanning.co.uk

-

43 PARKFIELD ROAD
ICKENHAM UB10 8LW

PROPOSED 3D

PLANNING USE ONLY

Date Nov 2020

Drawn by Author

Checked by Checker

20184/18

Scale