




3 Proposed Front Elevation As Approved  
1 : 100 APPROVED UNDER APP REF NO. 6620/APP/2018/2694

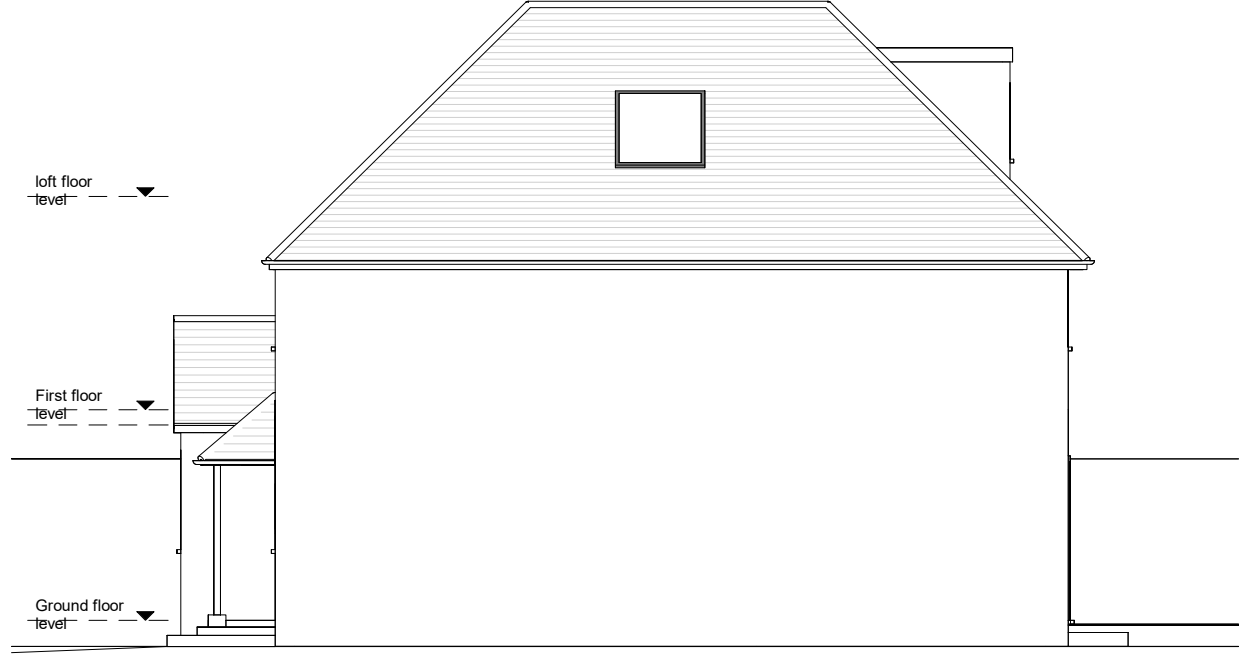


1 Proposed East Side Elevation- As Approved  
1 : 100 APPROVED UNDER APP REF NO. 6620/APP/2018/2694



5 Proposed Rear Elevation As Approved  
1 : 100 APPROVED UNDER APP REF NO. 6620/APP/2018/2694




7 Proposed West Side Elevation- As Approved  
1 : 100 APPROVED UNDER APP REF NO. 6620/APP/2018/2694

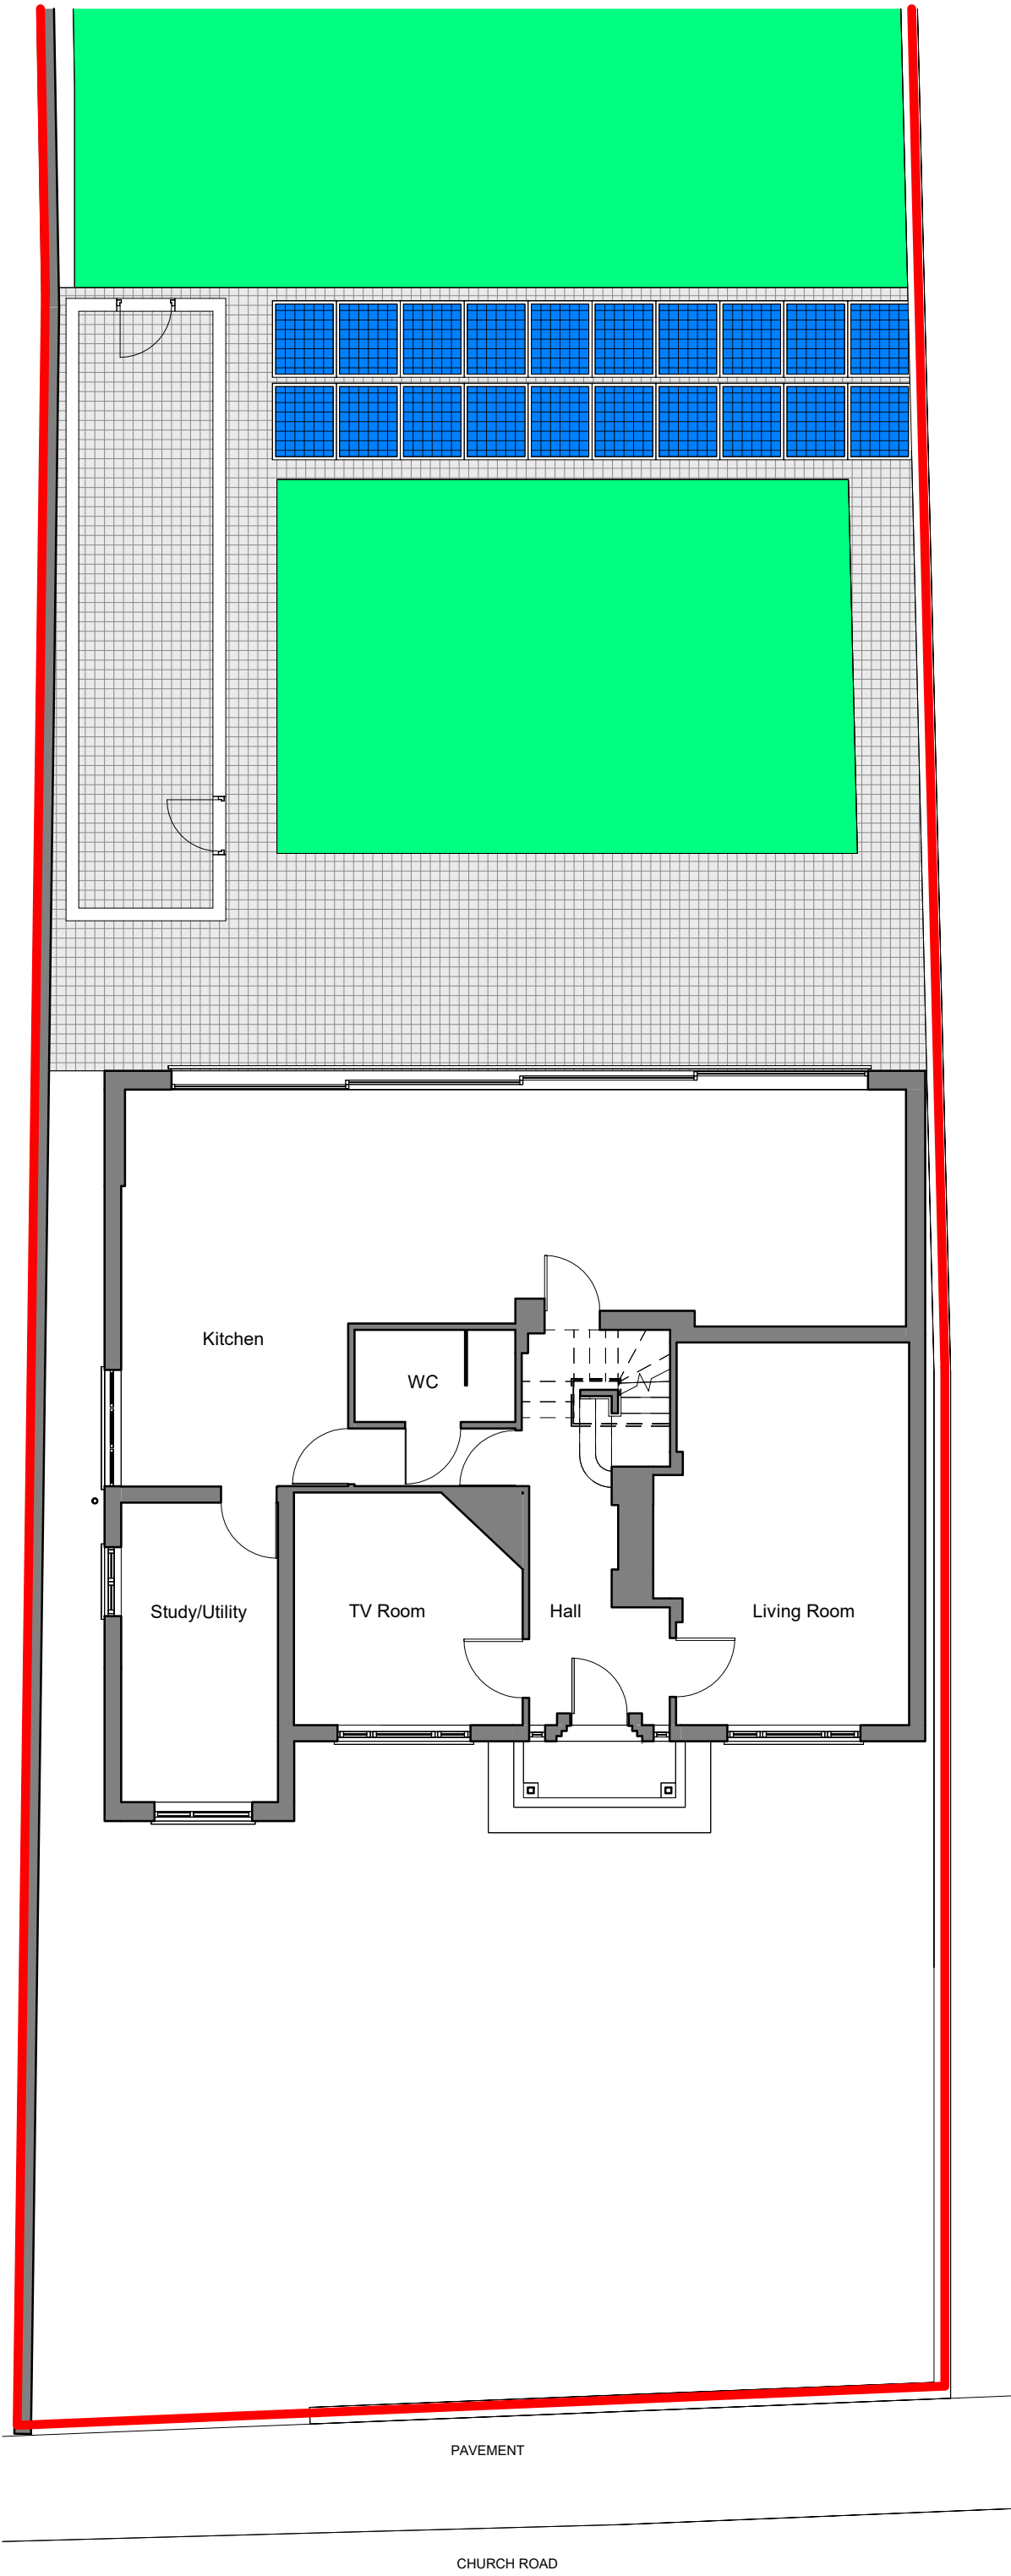


2 Proposed GF Plan As Approved  
1 : 100 APPROVED UNDER APP REF NO. 6620/APP/2018/2694  
AH730/02



4 Proposed 1F Plan As Approved  
1 : 100 APPROVED UNDER APP REF NO. 6620/APP/2018/2694  
AH730/02

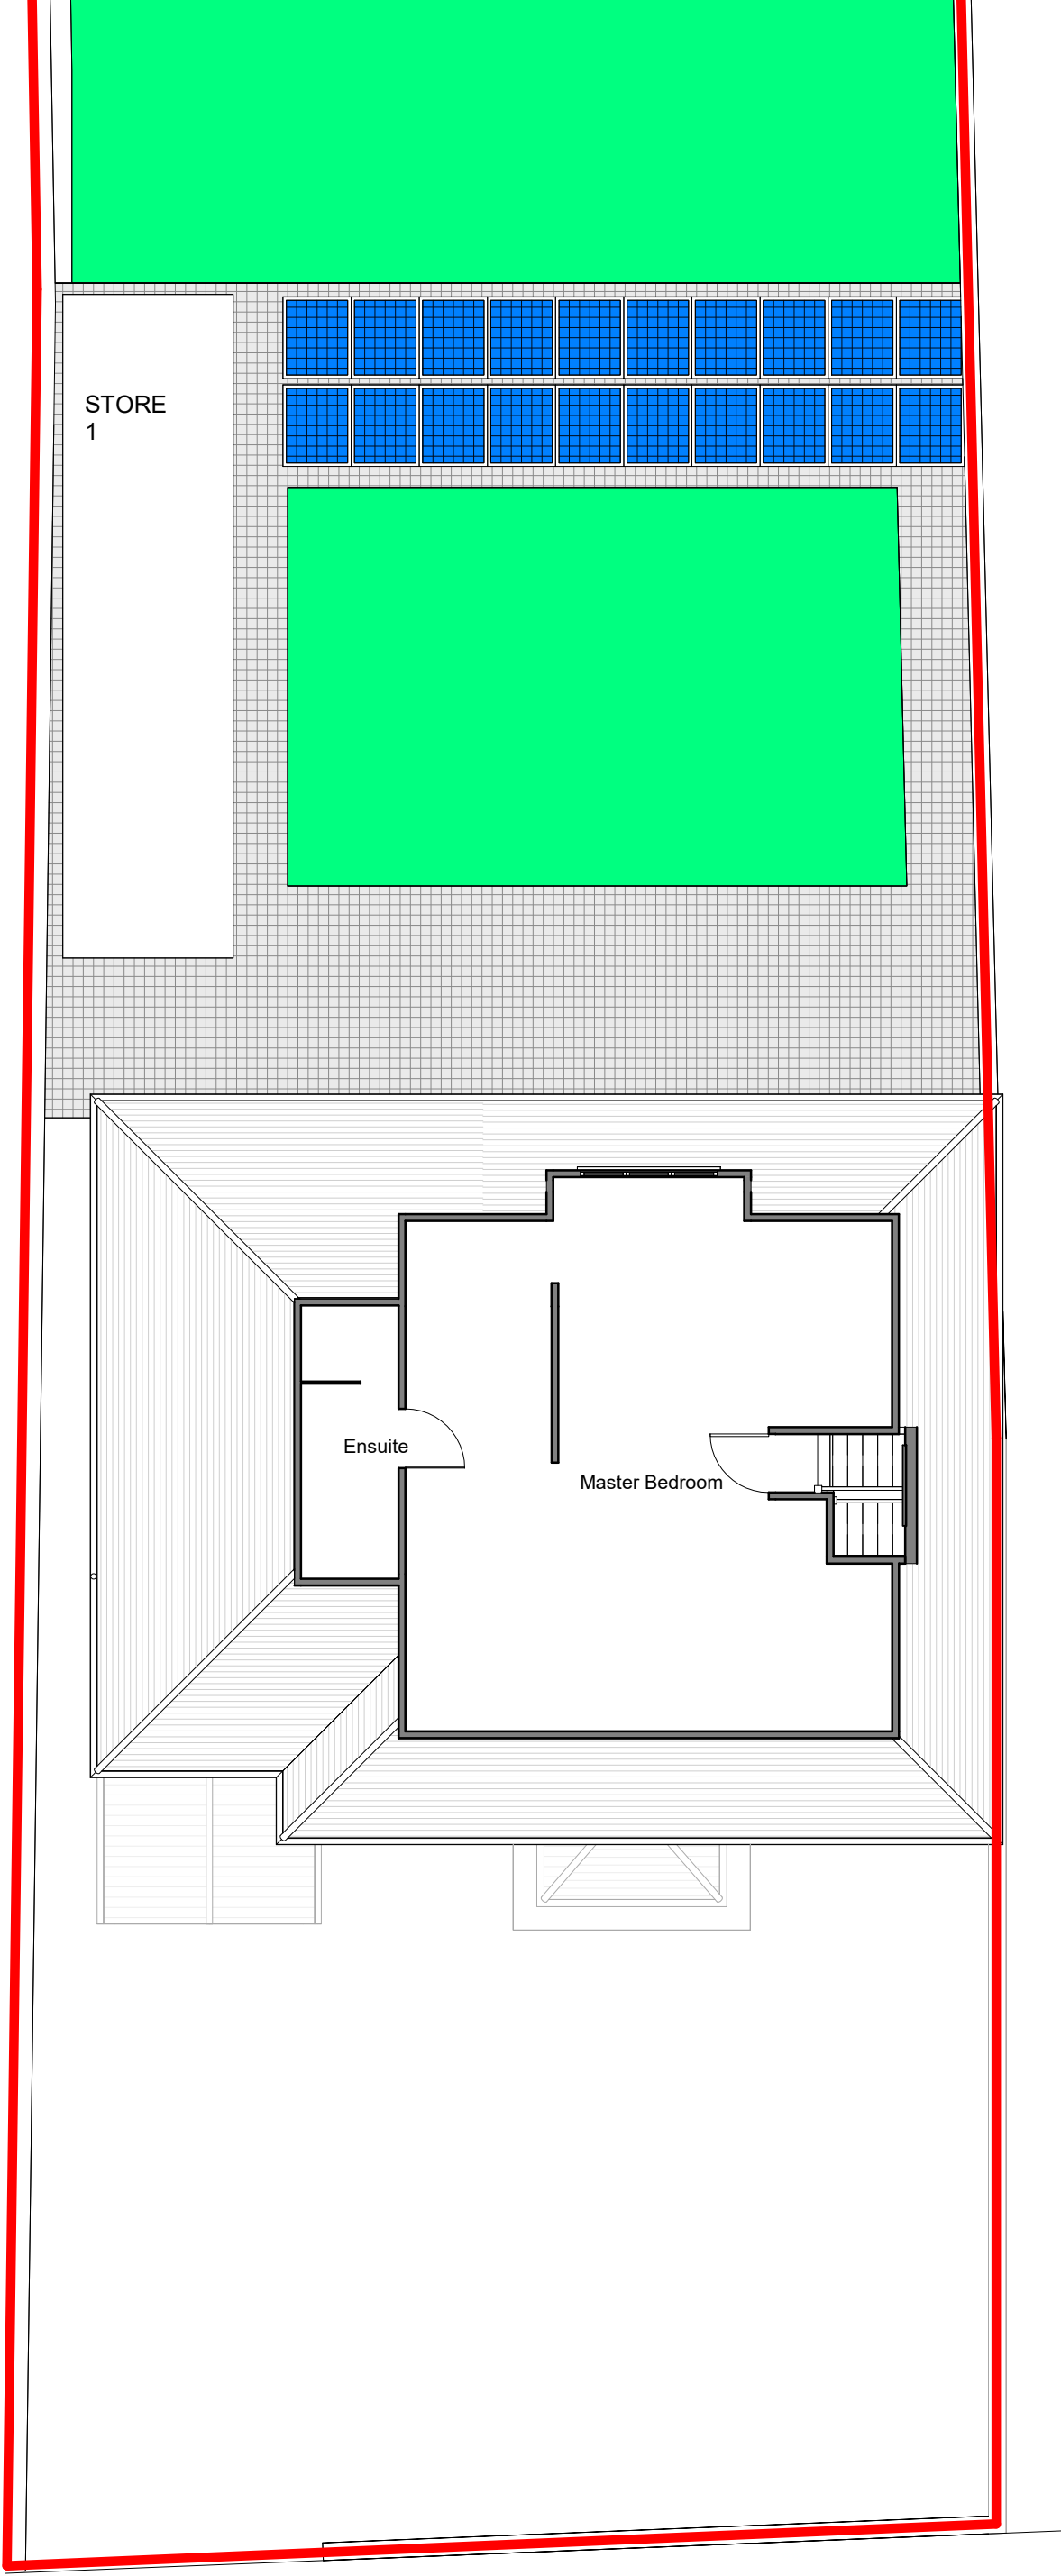

6 Proposed Loft Plan As Approved  
1 : 100 APPROVED UNDER APP REF NO. 6620/APP/2018/2694  
AH730/05

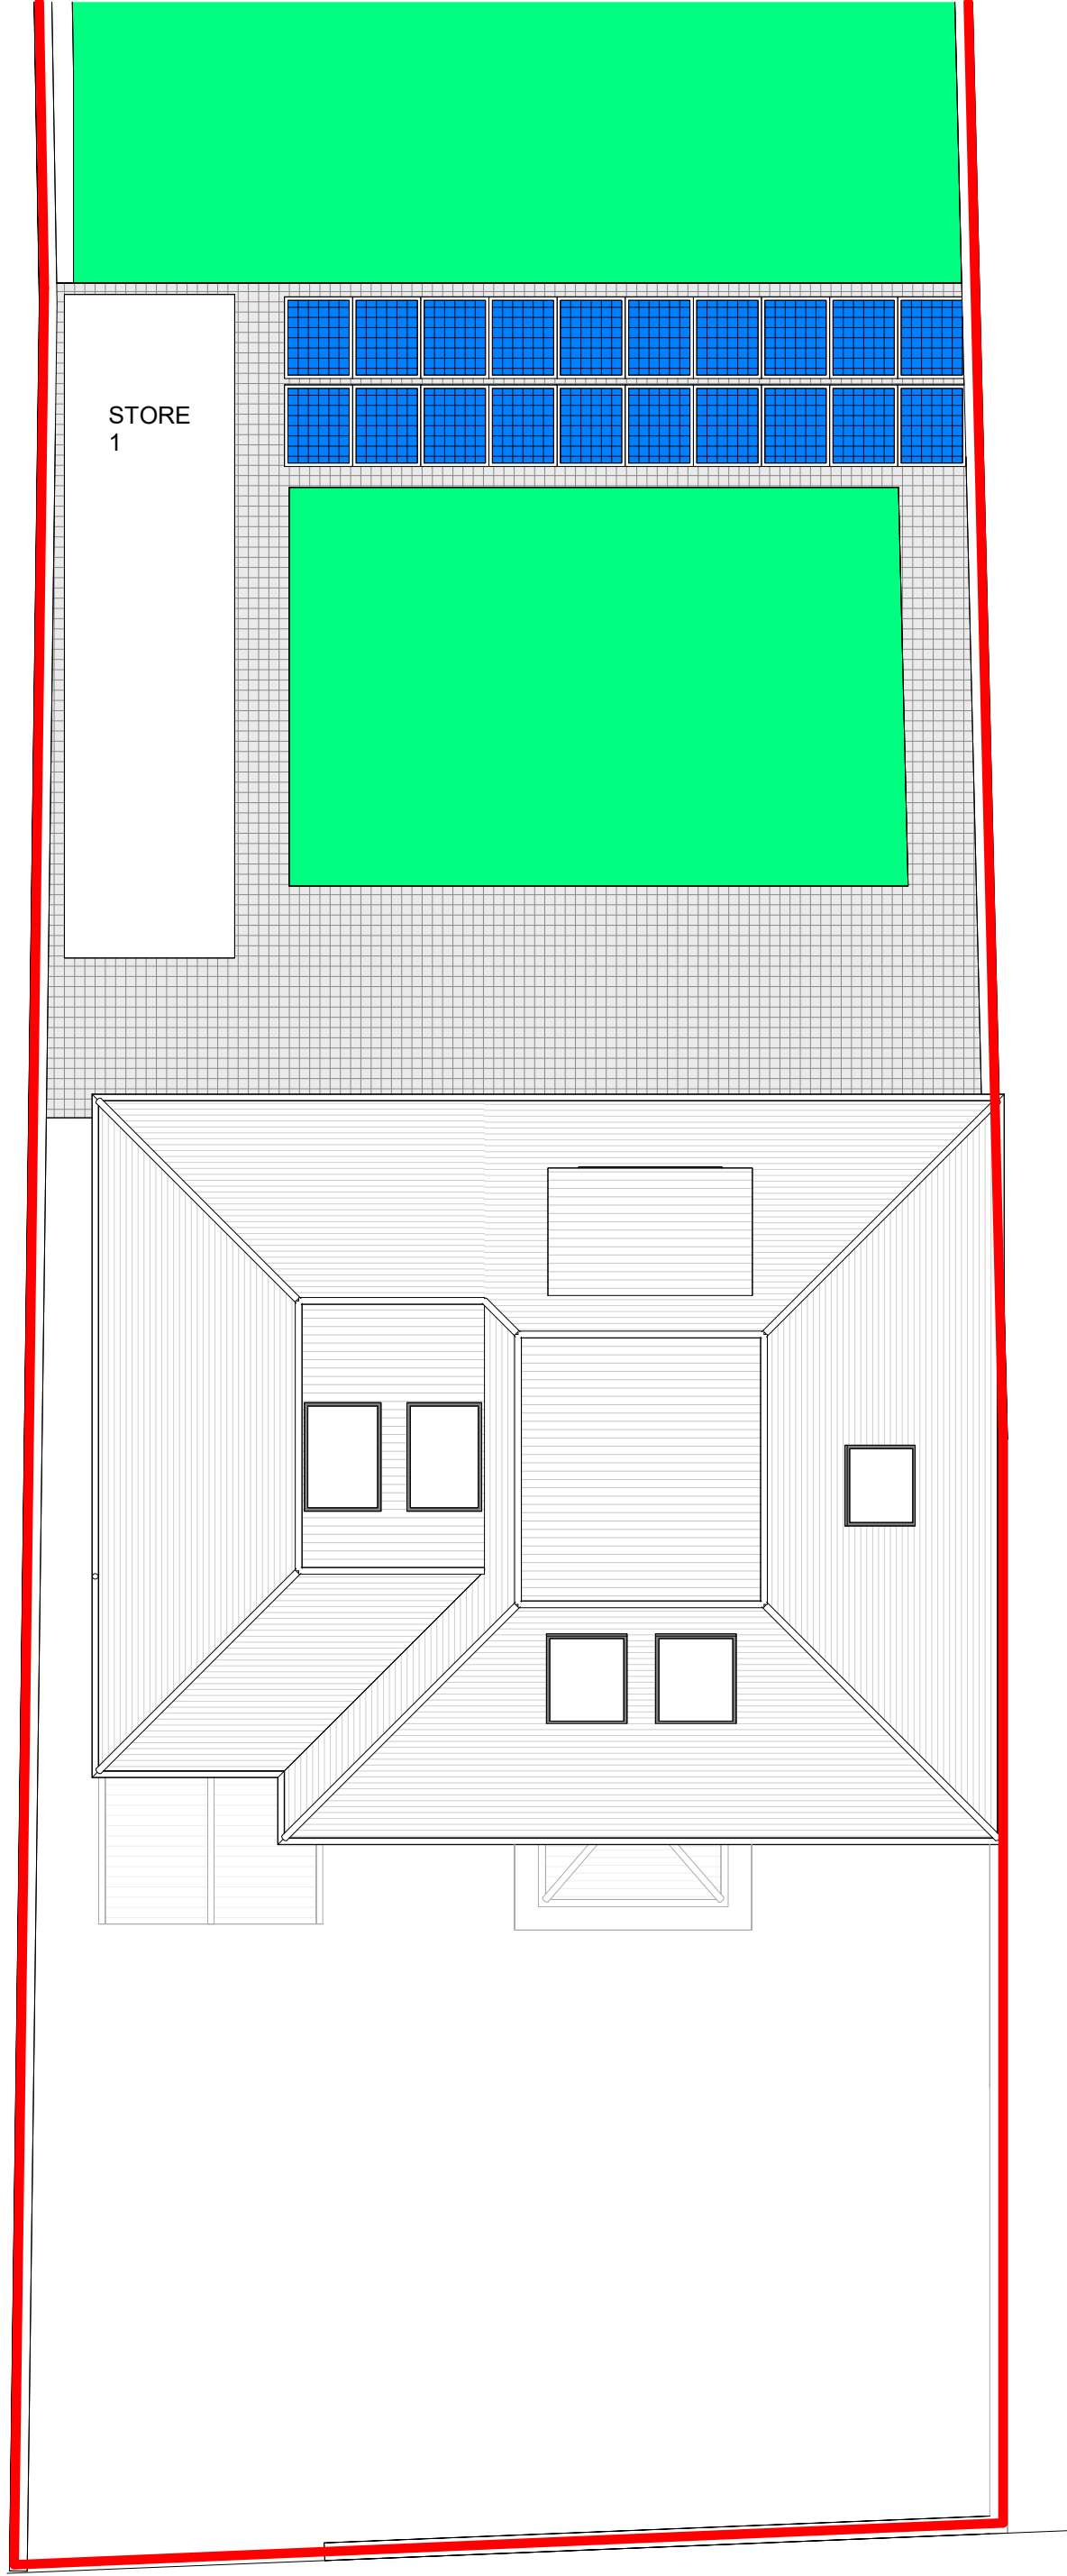

8 Proposed Roof Plan As Approved  
1 : 100 APPROVED UNDER APP REF NO. 6620/APP/2018/2694  
AH730/05



J79 STUDIO

T: +44 (0)7742 071 052  
W: info@j79studio.co.uk

Unit 312  
Wey House  
15 Church Street  
Weybridge  
KT13 8NA

HMO 6 PPL APR 2026

PLANNING ISSUE P3

FOR CLIENT

CONFIRM ALL DESIGN WITH CLIENT ON SITE  
BUILDING CONTROL APPROVAL TBC  
ALL DIMENSION TO BE CHECKED ON SITE

This drawing is the property of J79 Studio. Copyright is reserved & this drawing is issued on the condition that it is not copied, reproduced, retained or disclosed to any unauthorised person, either wholly or in part, without our consent. Do not scale from this drawing, check all dimensions on site. Any errors please notify architect in the first instance.

| Rev | Date       | Note             |
|-----|------------|------------------|
| P1  | 25-03-2026 | PLANNING ISSUE 1 |
| P2  | 26-05-2026 | PLANNING ISSUE 2 |
| P3  | 29-05-2026 | PLANNING ISSUE 3 |

PROJECT

30 Church Rd UB7 7PU

DRAWING TITLE

APPROVED GA DRAWINGS

STATUS

HMO 6 PPL

DRAWN BY

Author

Checker

| PROJECT NO. | DATE     | SCALE      |
|-------------|----------|------------|
| 2003        | MAR 2026 | 1:100 @ A1 |

| DRAWING NO. | REVISION |
|-------------|----------|
| A101        | P3       |