


PROPOSED MATERIALS
ROOF: GREY GRP
WALLS: WHITE PAINTED RENDER

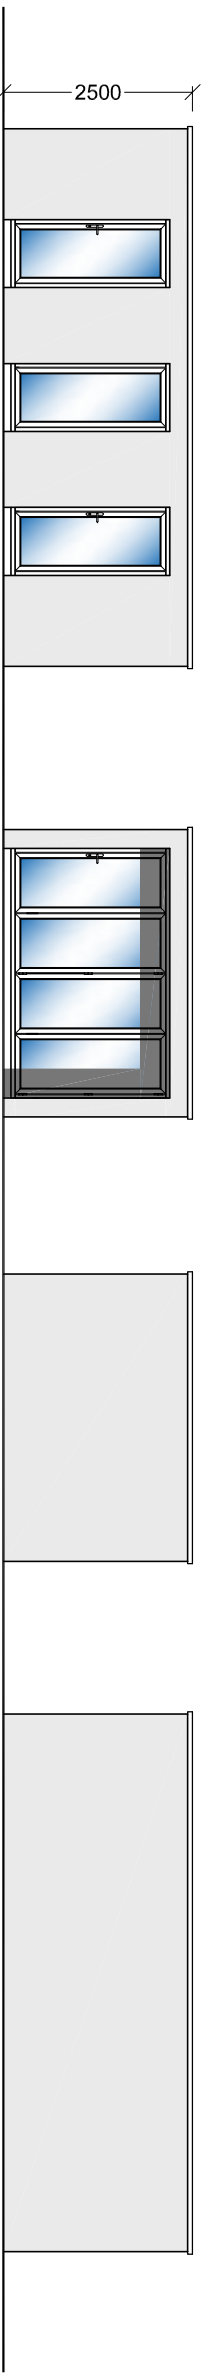


WEST ELEVATION


SOUTH ELEVATION

NORTH ELEVATION


EAST ELEVATION

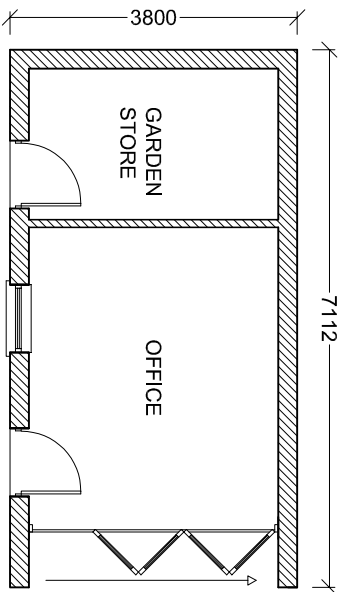

FLOOR PLAN

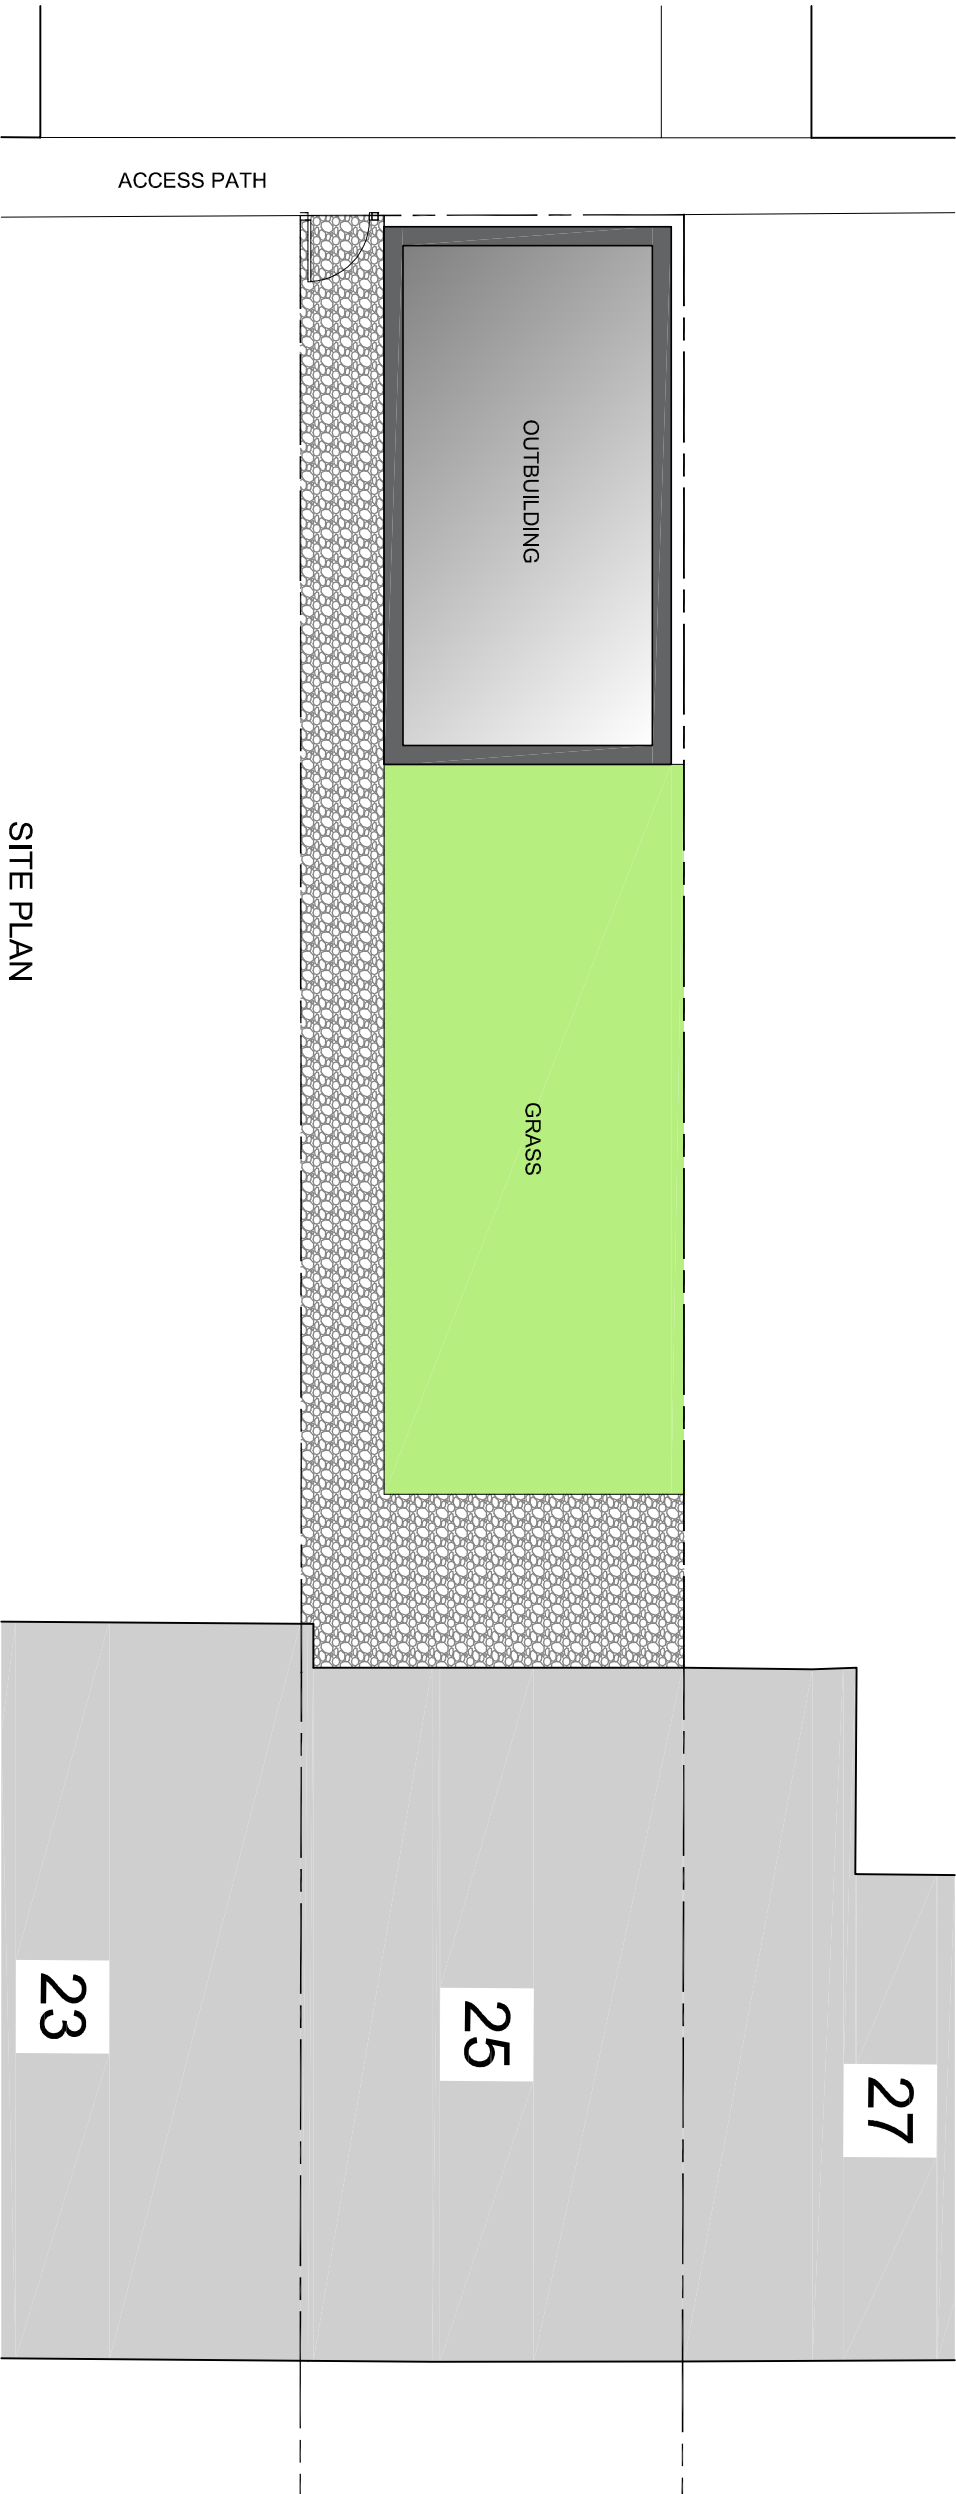

SITE PLAN

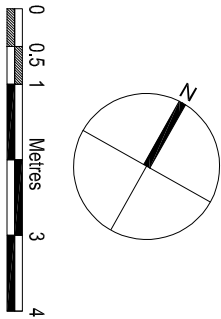

LANDSCAPE	MAR 2022	C
MATERIALS	JAN 2022	B
LAYOUT	JAN 2022	A
AMENDMENTS	DATE	REV.

Dimensions, areas and levels where given are only approximate and subject to site survey.
All dimensions are to be based on the finished ground level unless otherwise stated.
The drawings are to be used for planning and building control purposes only and are not to be used for any other purpose without the written consent of the architect.
The architect is not responsible for any errors or omissions in the drawings or for any damage to property or persons arising from the use of the drawings.



bernard murray design
chartered architect

WWW.BMURRAYDESIGN.CO.UK
76 BRIDGE ROAD, UXBRIDGE, MIDDLESEX, UB8 3QW
TEL: 07988 477174 EMAIL: BMURRAYDESIGN@YAHOO.CO.UK

PROJECT
25 BEVERLEY ROAD
RUISLIP
HA4 9AL

CLIENT
BRIAN ESPEY

DRAWING
PROPOSED OUTBUILDING

SCALE	1:100 @ A3	DRAWING NUMBER	REV.
DATE	DEC 2021	1162-6	C
DRAWN	BM		