



PROPOSED SITE PLAN

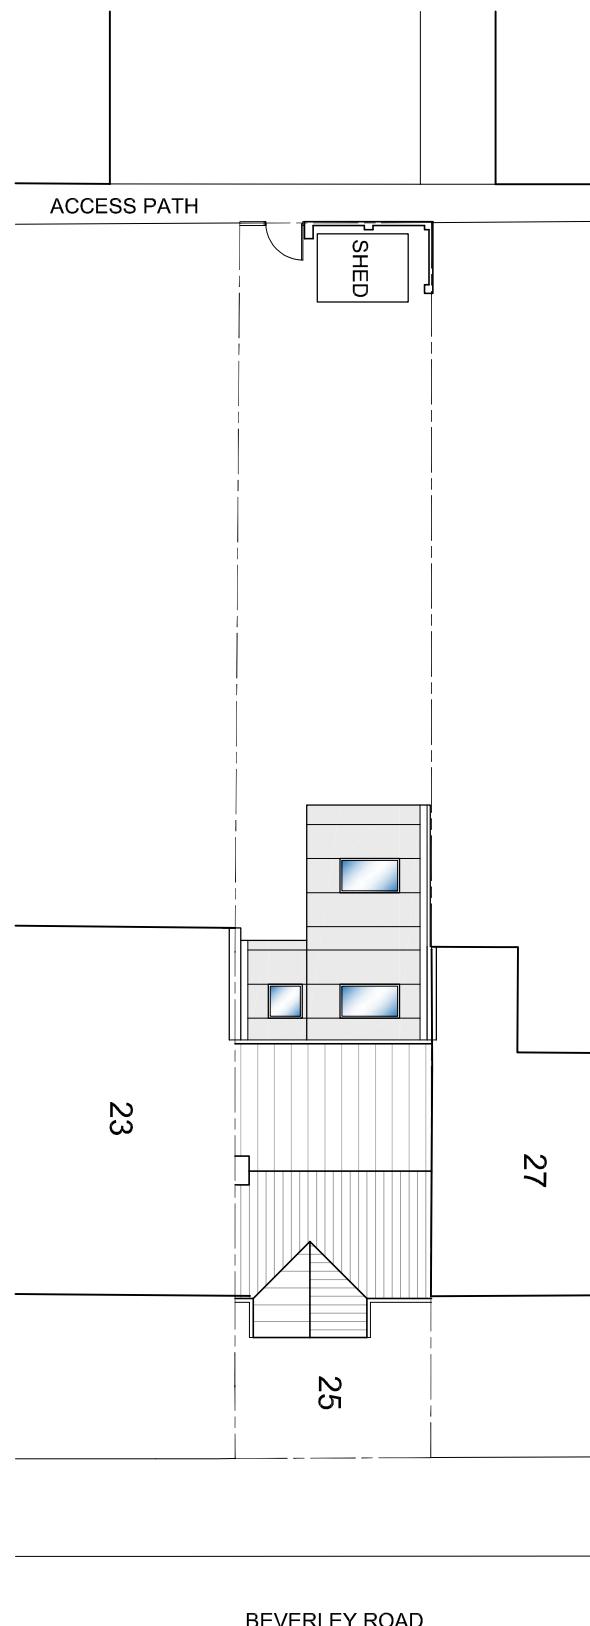

EXISTING SITE PLAN

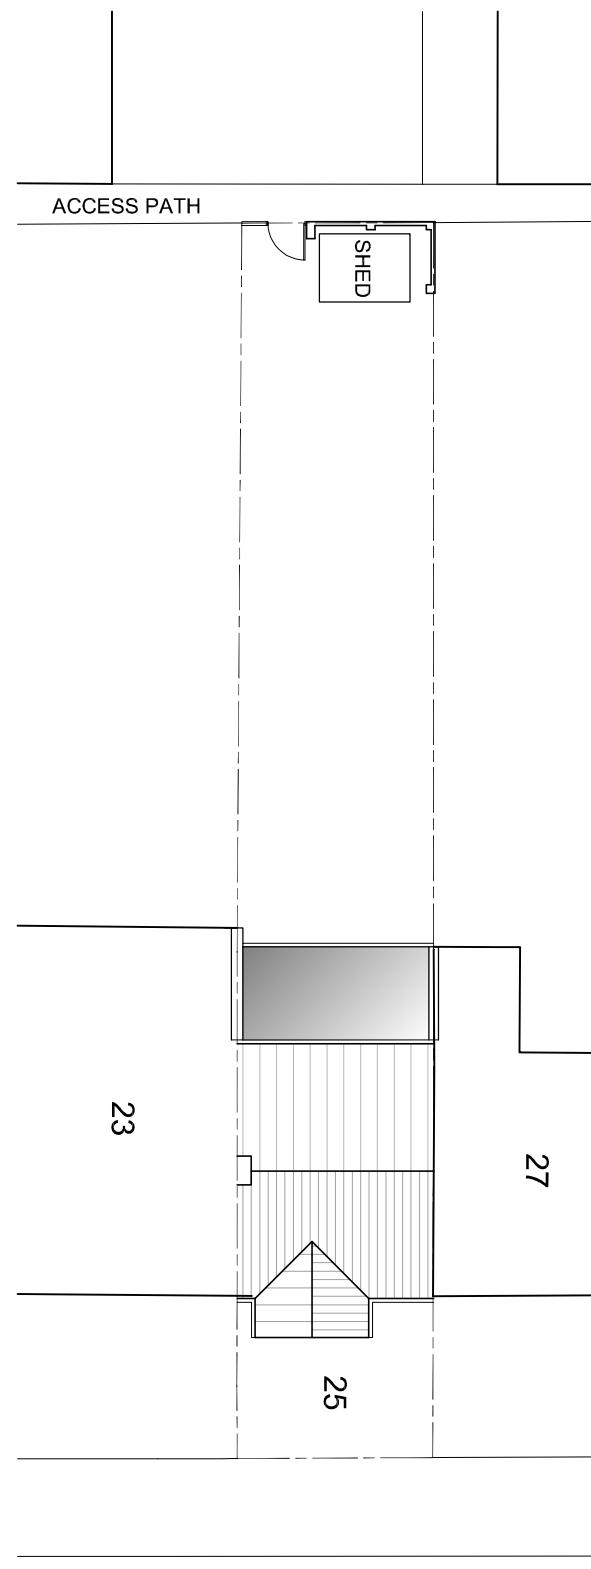

CLIENT BRIAN ESPEY	DRAWING EXISTING AND PROPOSED SITE PLAN	SCALE 1:200 @ A3	DRAWING NUMBER 1162-15	REV. RE
PROJECT 25 BEVERLEY ROAD RUISLIP HA4 9AL	www.bmurraydesign.co.uk TEL: 07984 477174 EMAIL: BMURRAYDESIGN@YAHOO.CO.UK			