



General Notes

1. New work shown shaded in red
2. Demolition shown dotted in red
3. W: Wardrobe
- Cpbd: Cupboard
- RLA: Roof lantern above
- RL: Roof light/lantern below
4. All dimensions are indicative and in mm
5. If shown levels indicated in red dotted

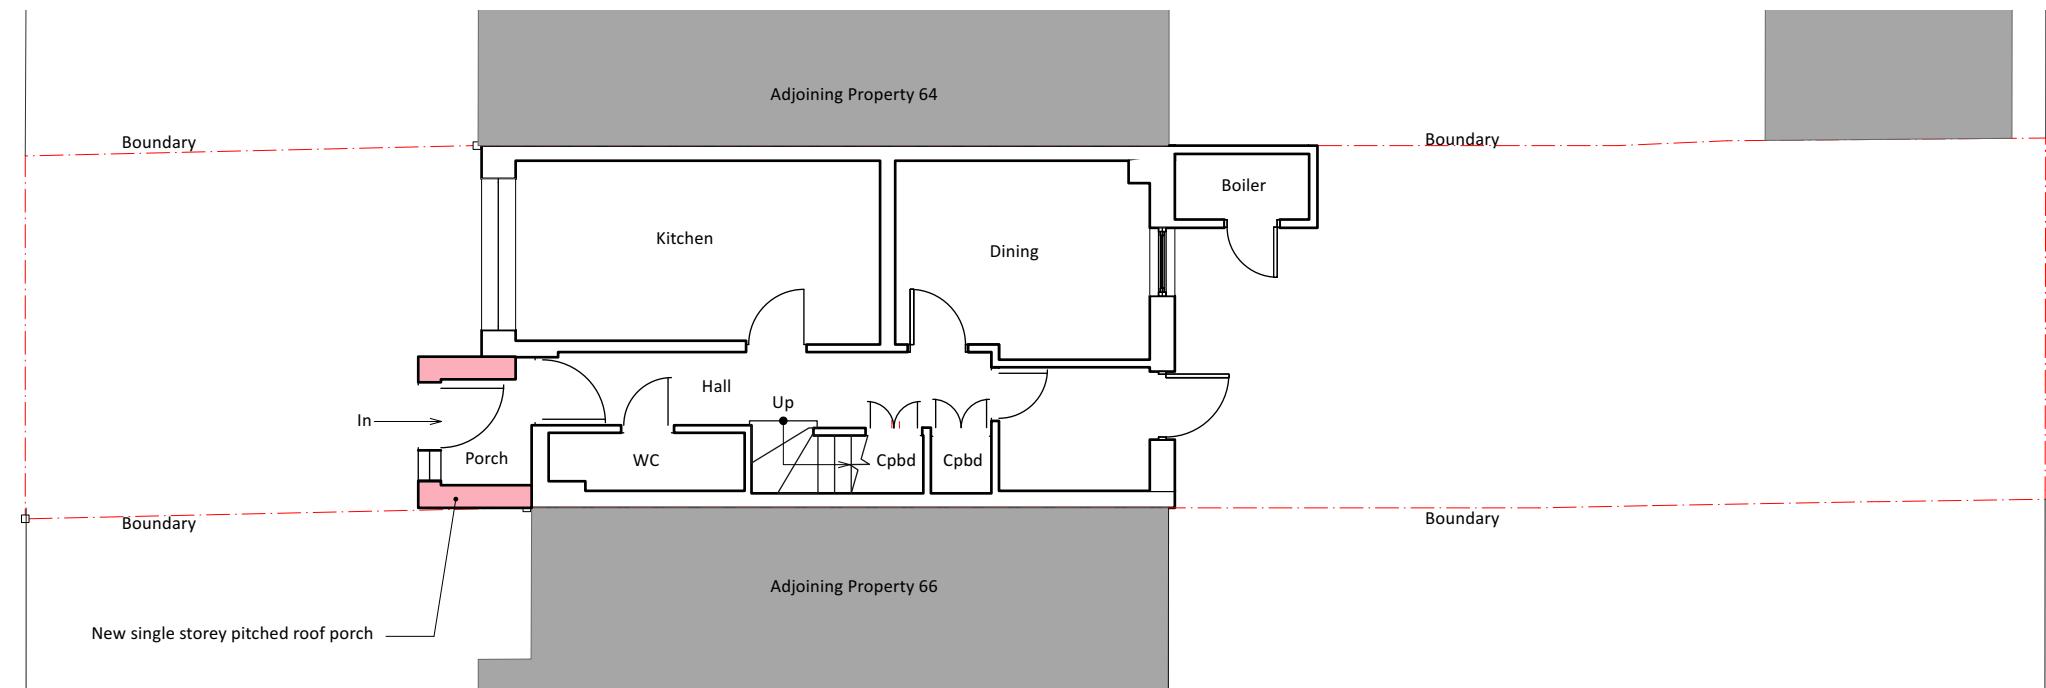

1 GROUND
Scale: 1:100

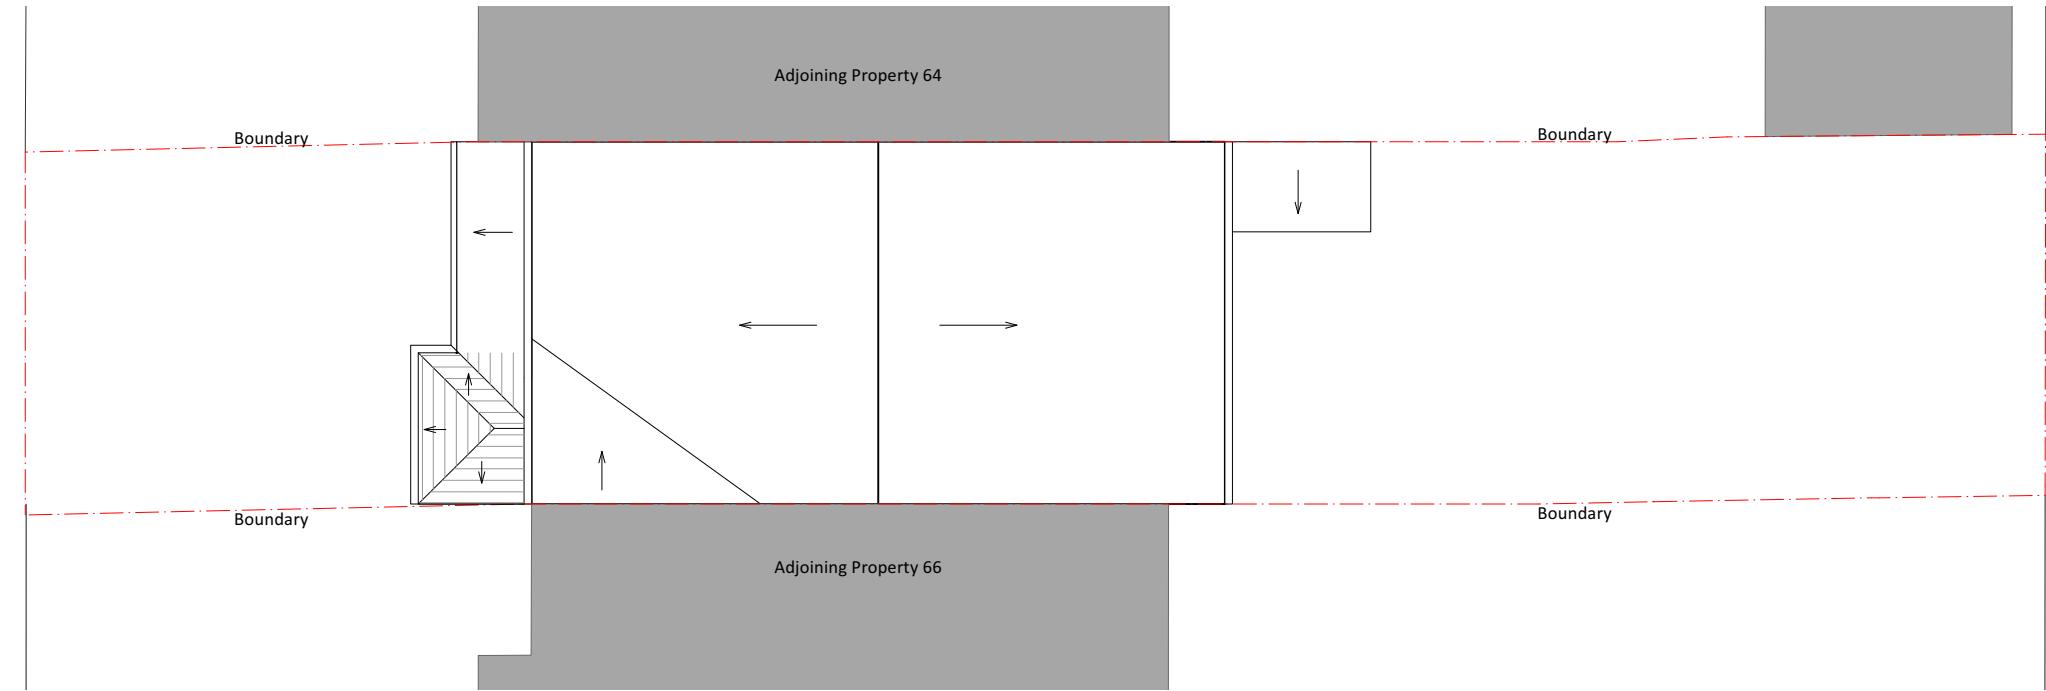

2 ROOF
Scale: 1:100

ISSUE DATE REVISION

PROJECT
65 Tollgate Drive UB4 0NW

CLIENT
Mrs Gurinder Arora


DRAWING
PROPOSED GROUND AND ROOF PLAN



All rights reserved in chapter IV of the copyright designs & patents act 1988 have been asserted. This drawing must not be scaled; only figured dimensions should be used. Check and verify all dimensions on site prior to commencing any work. Any discrepancies should be reported to the Architects immediately.

PROJECT # **2024.022** DWG # **C01** REV
DATE **12/07/2024**
SCALE **1:100**
DRAWN **PR** CHECKED **JC**

0 1 2 3 4 5 M

 

Stones Architects Ltd
50 Coldharbour Lane Hayes Middlesex UB3 3EP
t 020 8969 0000 e mail@stonesarchitects.co.uk w stonesarchitects.co.uk