





FRONT ELEVATION

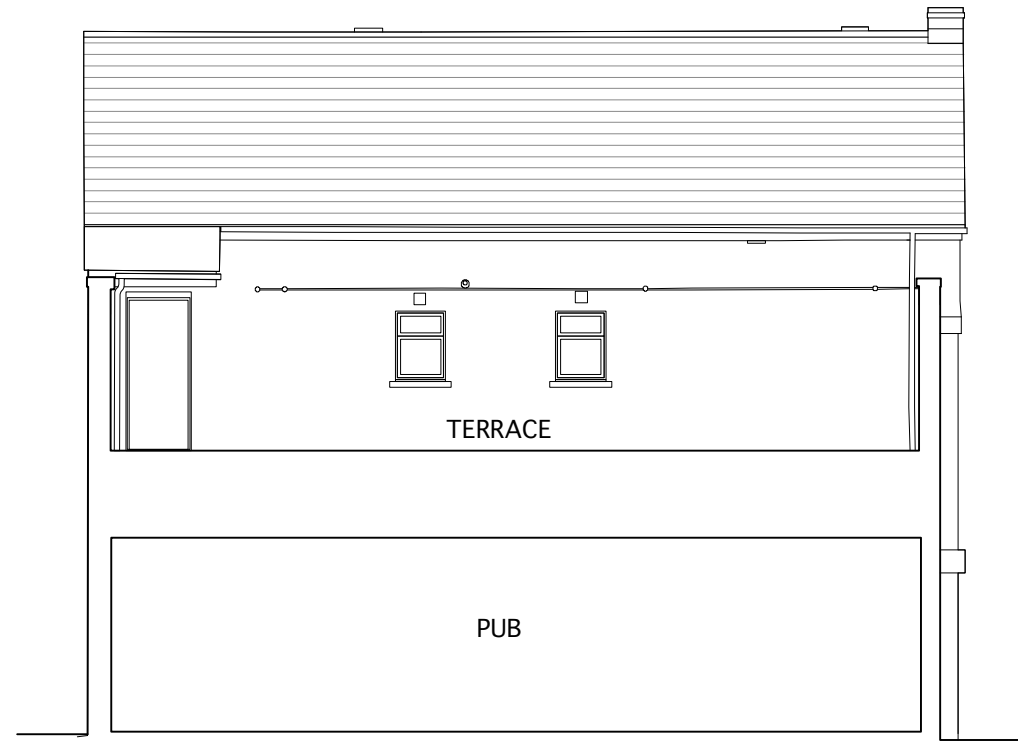


REAR TERRACE ELEVATION
TO FIRST FLOOR FLAT




SIDE ELEVATION
(PASSGE WAY)

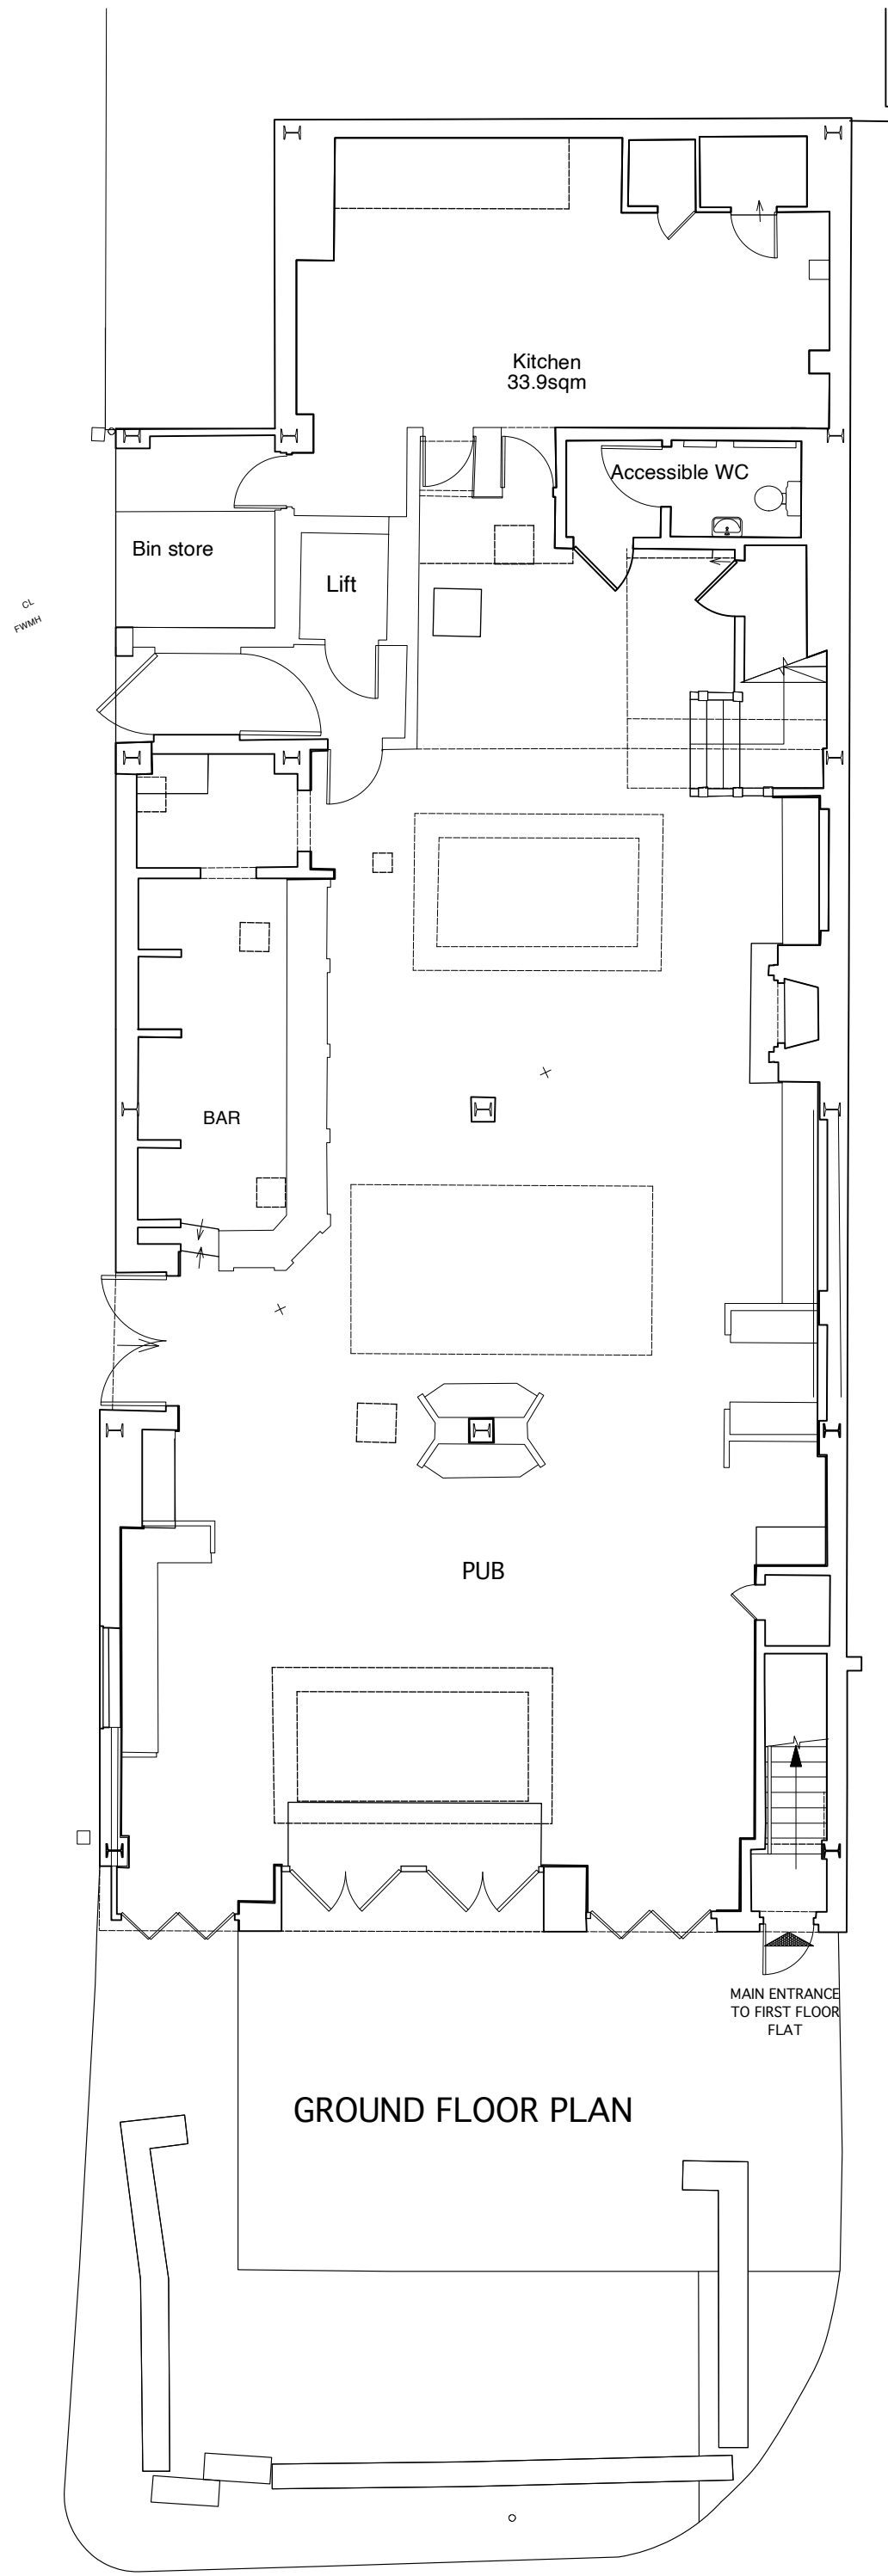

GROUND FLOOR PLAN

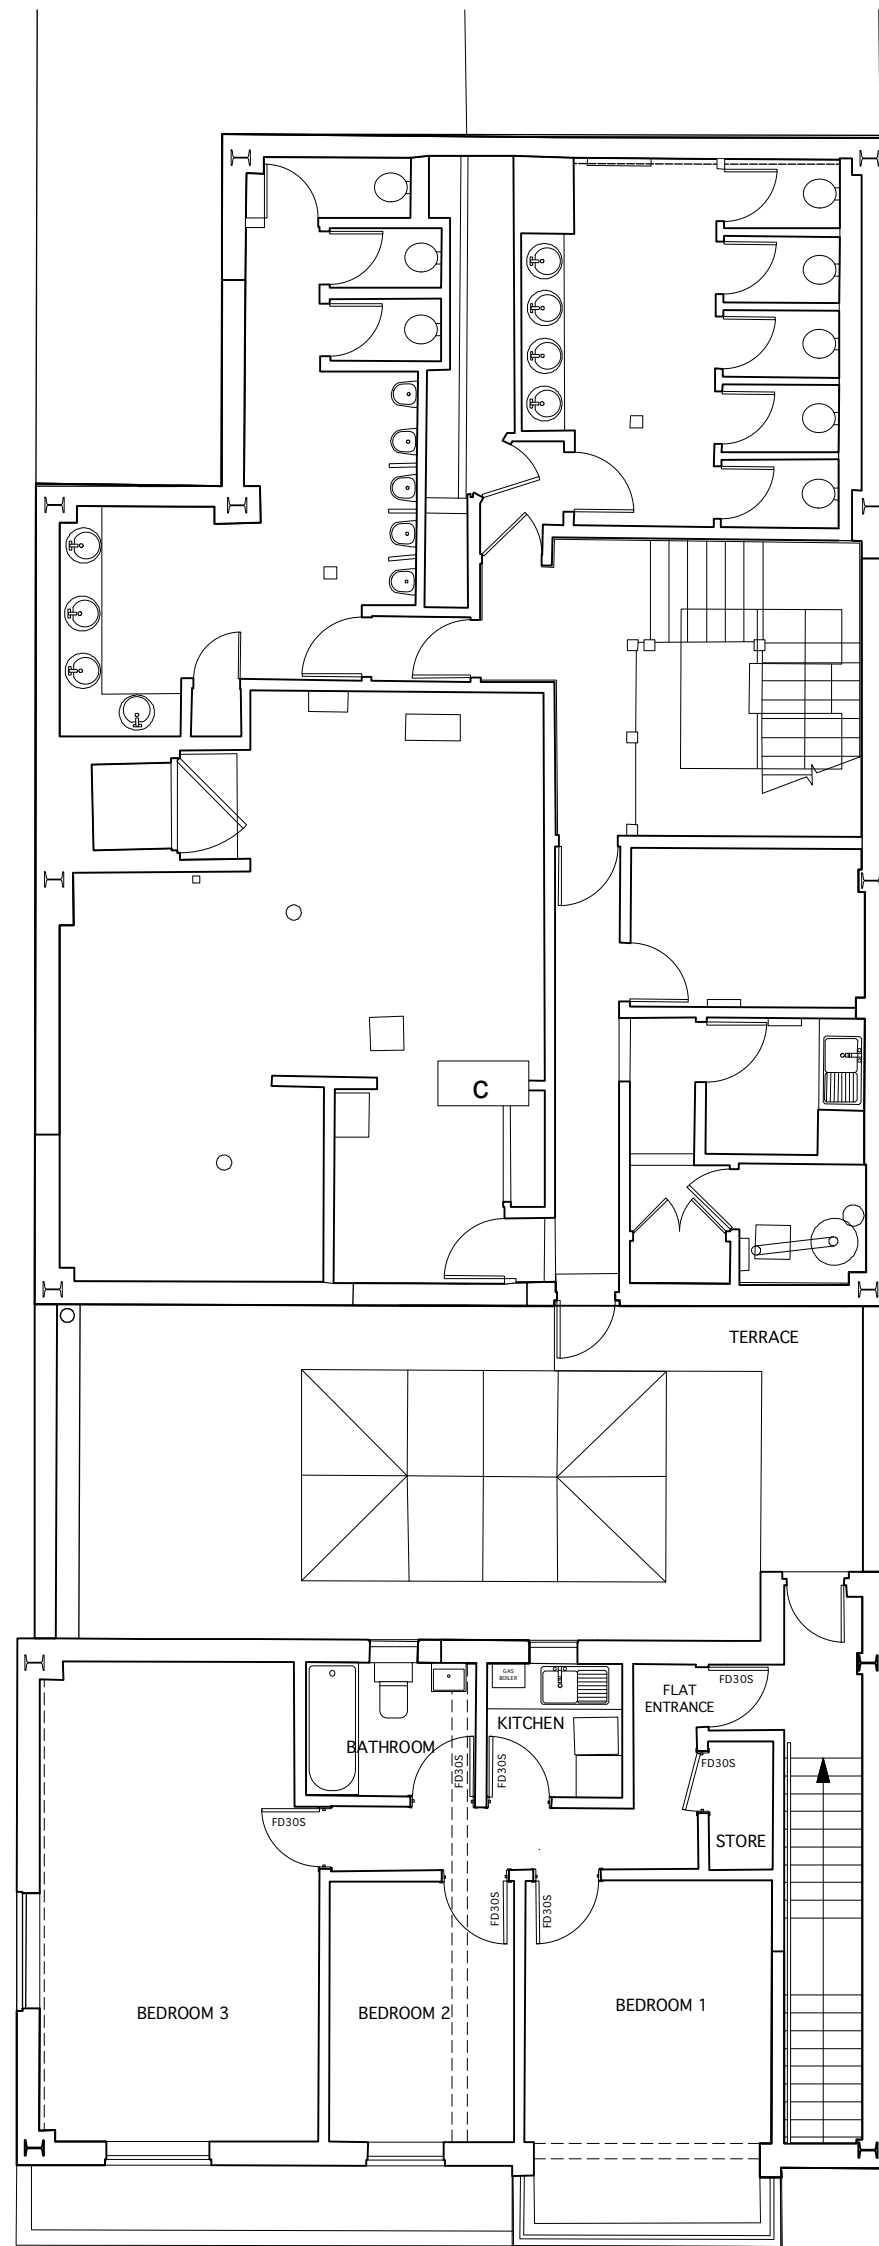

FIRST FLOOR PLAN

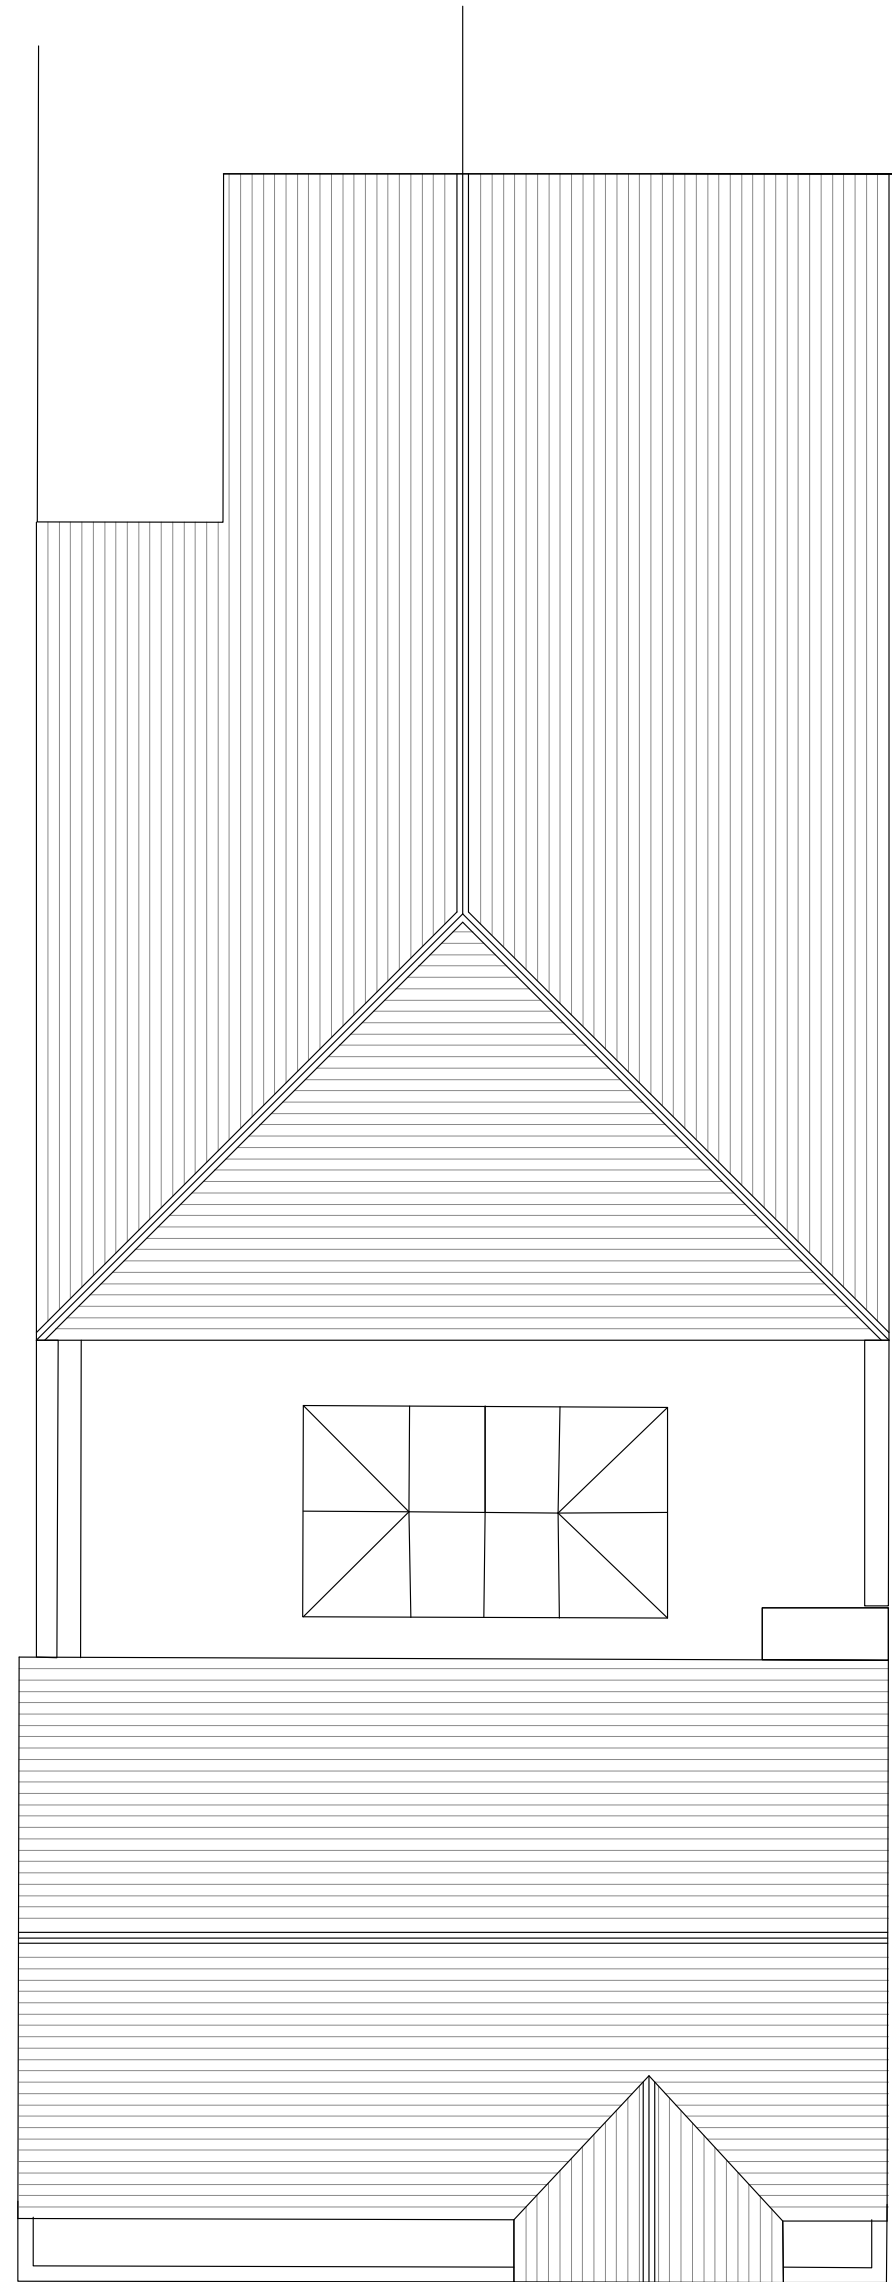

ROOF PLAN

THESE ARE PLANNING APPLICATION
DRAWINGS. THEY ARE NOT FOR
TENDER, BUILDING REGULATIONS
OR FOR CONSTRUCTION

0 1m 2m 3m 4m 5m
SCALE 1:100

Client
**MR RICHARD HENNESSY
SWAKELEYS LTD
2 KINGSSEND, RUISLIP HA4 8LJ**

Property
**THE ICKENHAM INN
11 SWAKELEYS ROAD
ICKENHAM
UXBRIDGE UB10 8DF**

Job Title
**FIRST FLOOR FLAT
CHANGE OF USE
FROM C3 TO C4 (HMO)**

Drawing
**EXISTING
PLAN AND ELEVATIONS**

Date 08.06.26 Scale 1:100@A1

Job No 11SR Drawing No A - 01 Revision No

ANDREAS GEORGIU t/a GIAD

Office F7, Kingsbury House
468 Church Lane, London NW9 8UA
Tel: 020 8200 2331
TEL: 07956 587037
email: andreas@giad.co.uk

ANDREAS GEORGIU t/a GIAD
RESERVE THE COPYRIGHT ON ALL DOCUMENTS AND DRAWINGS