



Ground Floor Plan

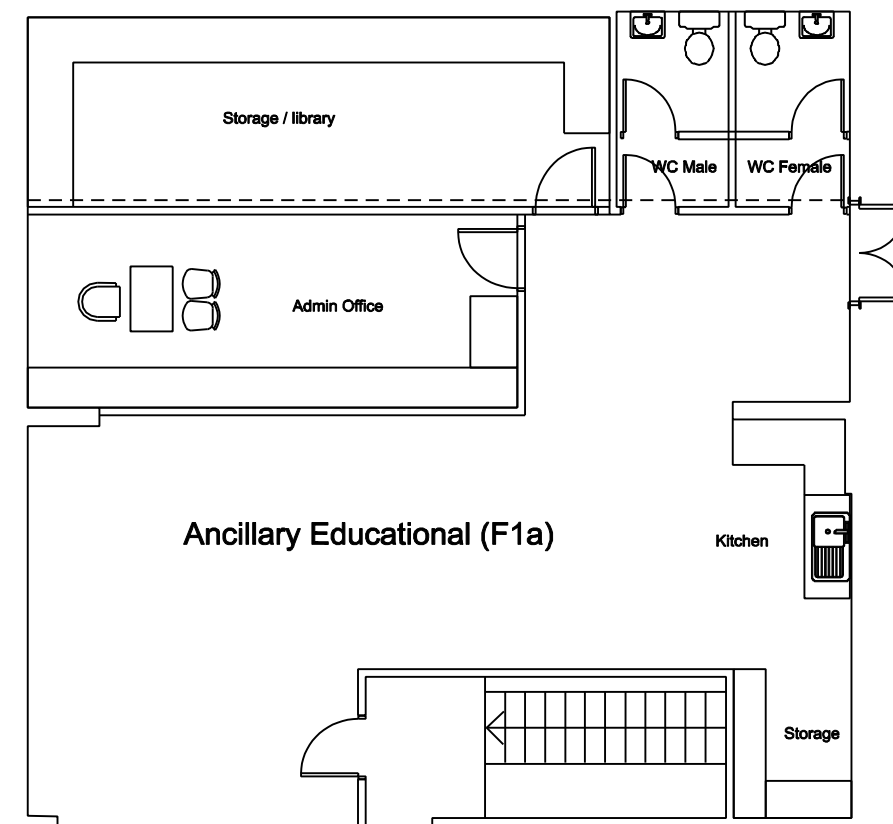

First Floor Plan

 

Written dimensions to be taken in preferences to scaled dimensions. The Contractor is responsible for checking all dimensions before work starts.

All work is to be carried out to the requirements, and to the satisfaction of the Local Authority. These drawings are for planning purposes only

Any discrepancies to be brought to the attention of 4D Planning immediately.

Rev	Date	Description	by	chk

4D PLANNING™

Architecture | Town Planning

T: 0203 1500 183      www.4dplanning.co.uk

Client  
**4D Planning**

Project  
**1-3 Mercer Walk,  
Uxbridge,  
UB8 1LJ**

Title  
**Proposed Floor Plans**

Date: November 2025	Rev:
Scale: 1:50 @ A1, 1:100 @ A3	/
Drawing No. 4D02	