

43 Deane Way

41 Deane Way

39 Deane Way


39 Deane Way

41 Deane Way

43 Deane Way




1. EXISTING FRONT ELEVATION

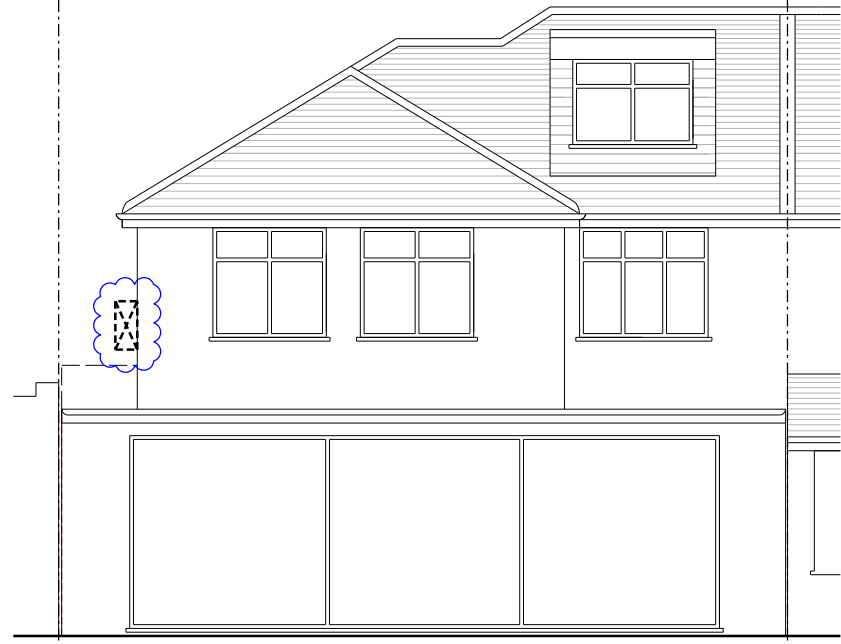

2. EXISTING REAR ELEVATION

2x Air Source Heat Pump units
800 wide x 640 high x 290 width
= 0.148 m3 each
ref:
MITSUBISHI HYPER INVERTER
OUTDOOR UNIT
40-60ZSX-W1

SCALE

 

Revision	Date	Notes

THIS DRAWING AND THE INFORMATION CONTAINED THEREIN IS THE PROPERTY OF SH2 CONSULTING LTD AND MAY NOT BE REPRODUCED WITHOUT PERMISSION.
ALL DIMENSIONS, LEVELS, SLOPES, POSITIONS AND LOCATIONS OF PARTICULARS INDICATED ON DRAWINGS ARE TO BE VERIFIED ON SITE PRIOR TO ENGAGING WORKS. ANY DISCREPANCIES MUST BE REPORTED TO THE DESIGNER/SUPPLIER/ENGINEER OR RESPONSIBLE PERSONS IMMEDIATELY.

Client MR & MRS PATEL			
Project 41 DEANE WAY, RUISLIP, HA4 8SX			
Drawing title EXISTING ELEVATIONS			
Drawing no. 41DW-405	Scale 1:50@A2 / 1:100@A4	Revision -	Date 05.22