


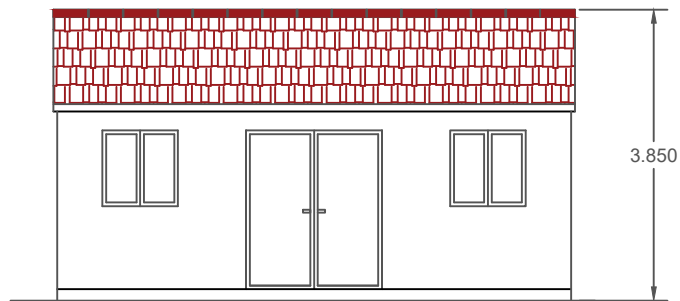


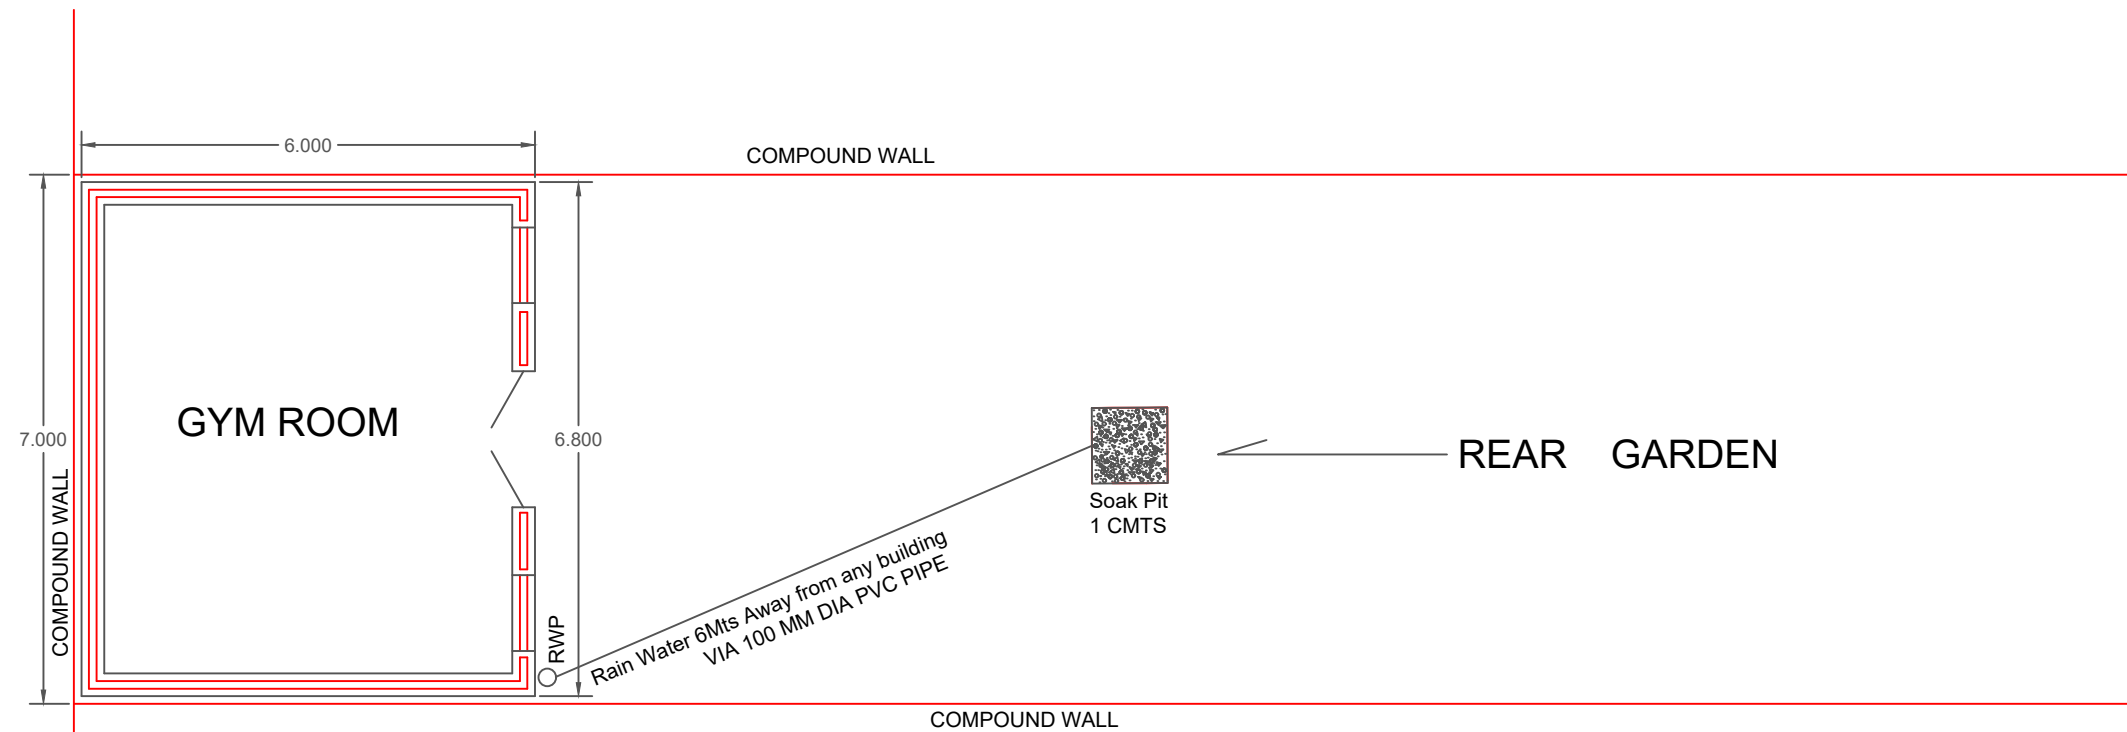


PROPOSED FRONT ELEVATION

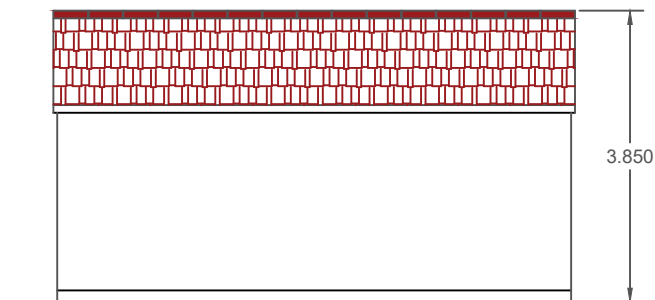

PROPOSED REAR ELEVATION

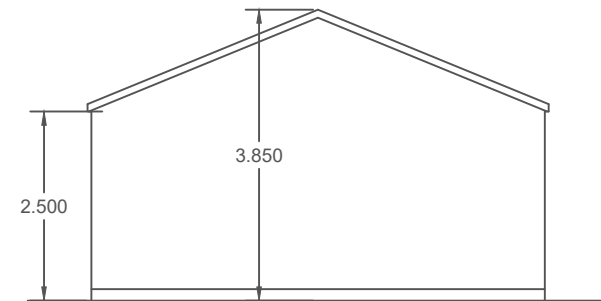


PROPOSED SIDE ELEVATION

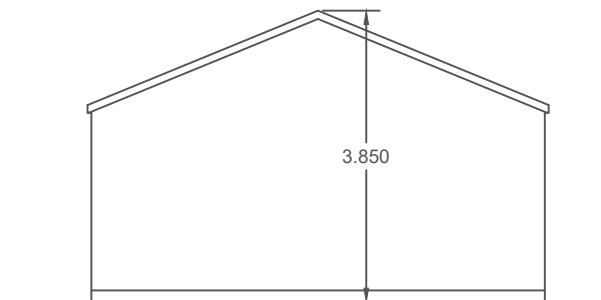

PROPOSED SIDE ELEVATION

NOTES:

 

DWG. NO. EA / 41/ 01

CLIENT: MS FIRDOWSA MOHAMED.

PROPOSED OUT BUILDING IN THE REAR GARDEN.

41 WENTWORTH CRESCENT.
HAYES. MIDDLESEX. UB3 1NN.

SCALE 1: 100. @ A3.