


this drawing is the copyright of the build design.  
do not scale off this drawing.  
all dimensions to be checked on site  
report any discrepancies to the architect.  
all dimensions are in millimeters unless shown otherwise.

46 Pinn Way,Ruislip,  
HA4 7QF

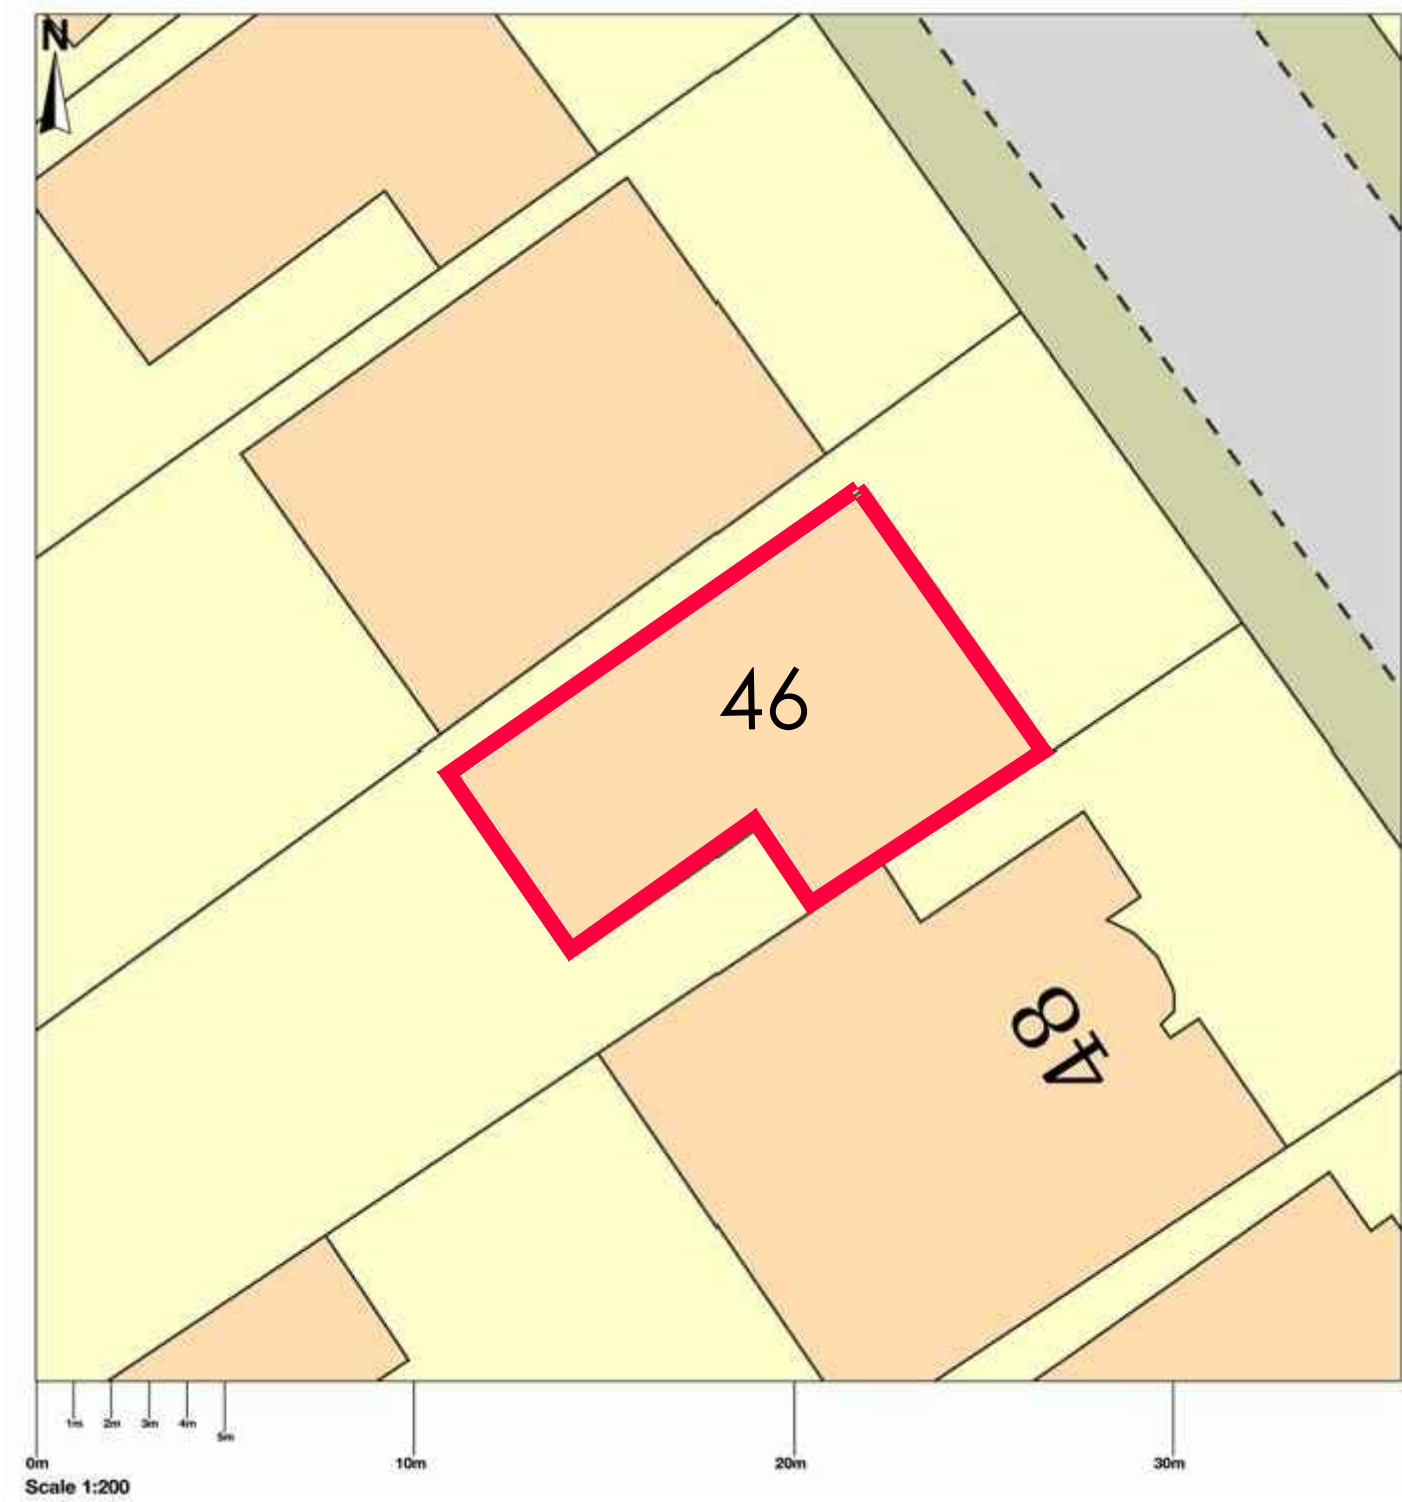

1 | Site Plan  
1:200 @ A3

-	27.05.25	FIRST ISSUE	BP
Rev	Date	Revision description	Chk.
<div>build design</div> <div>LONDON W5 4LA</div> <div>thebuid-design.co.uk</div>			
Project:  46 Pinn Way Ruislip, HA4 7QF			
Drawing:  SITE PLAN			
Scale: 1:200 @ A3		Drawn: IP	Date: May 25
Status: PLANNING			
Project No: 511	Drawing No: 511.PA 01		Rev. No: -