





SCALE BAR 1:50 @ A1

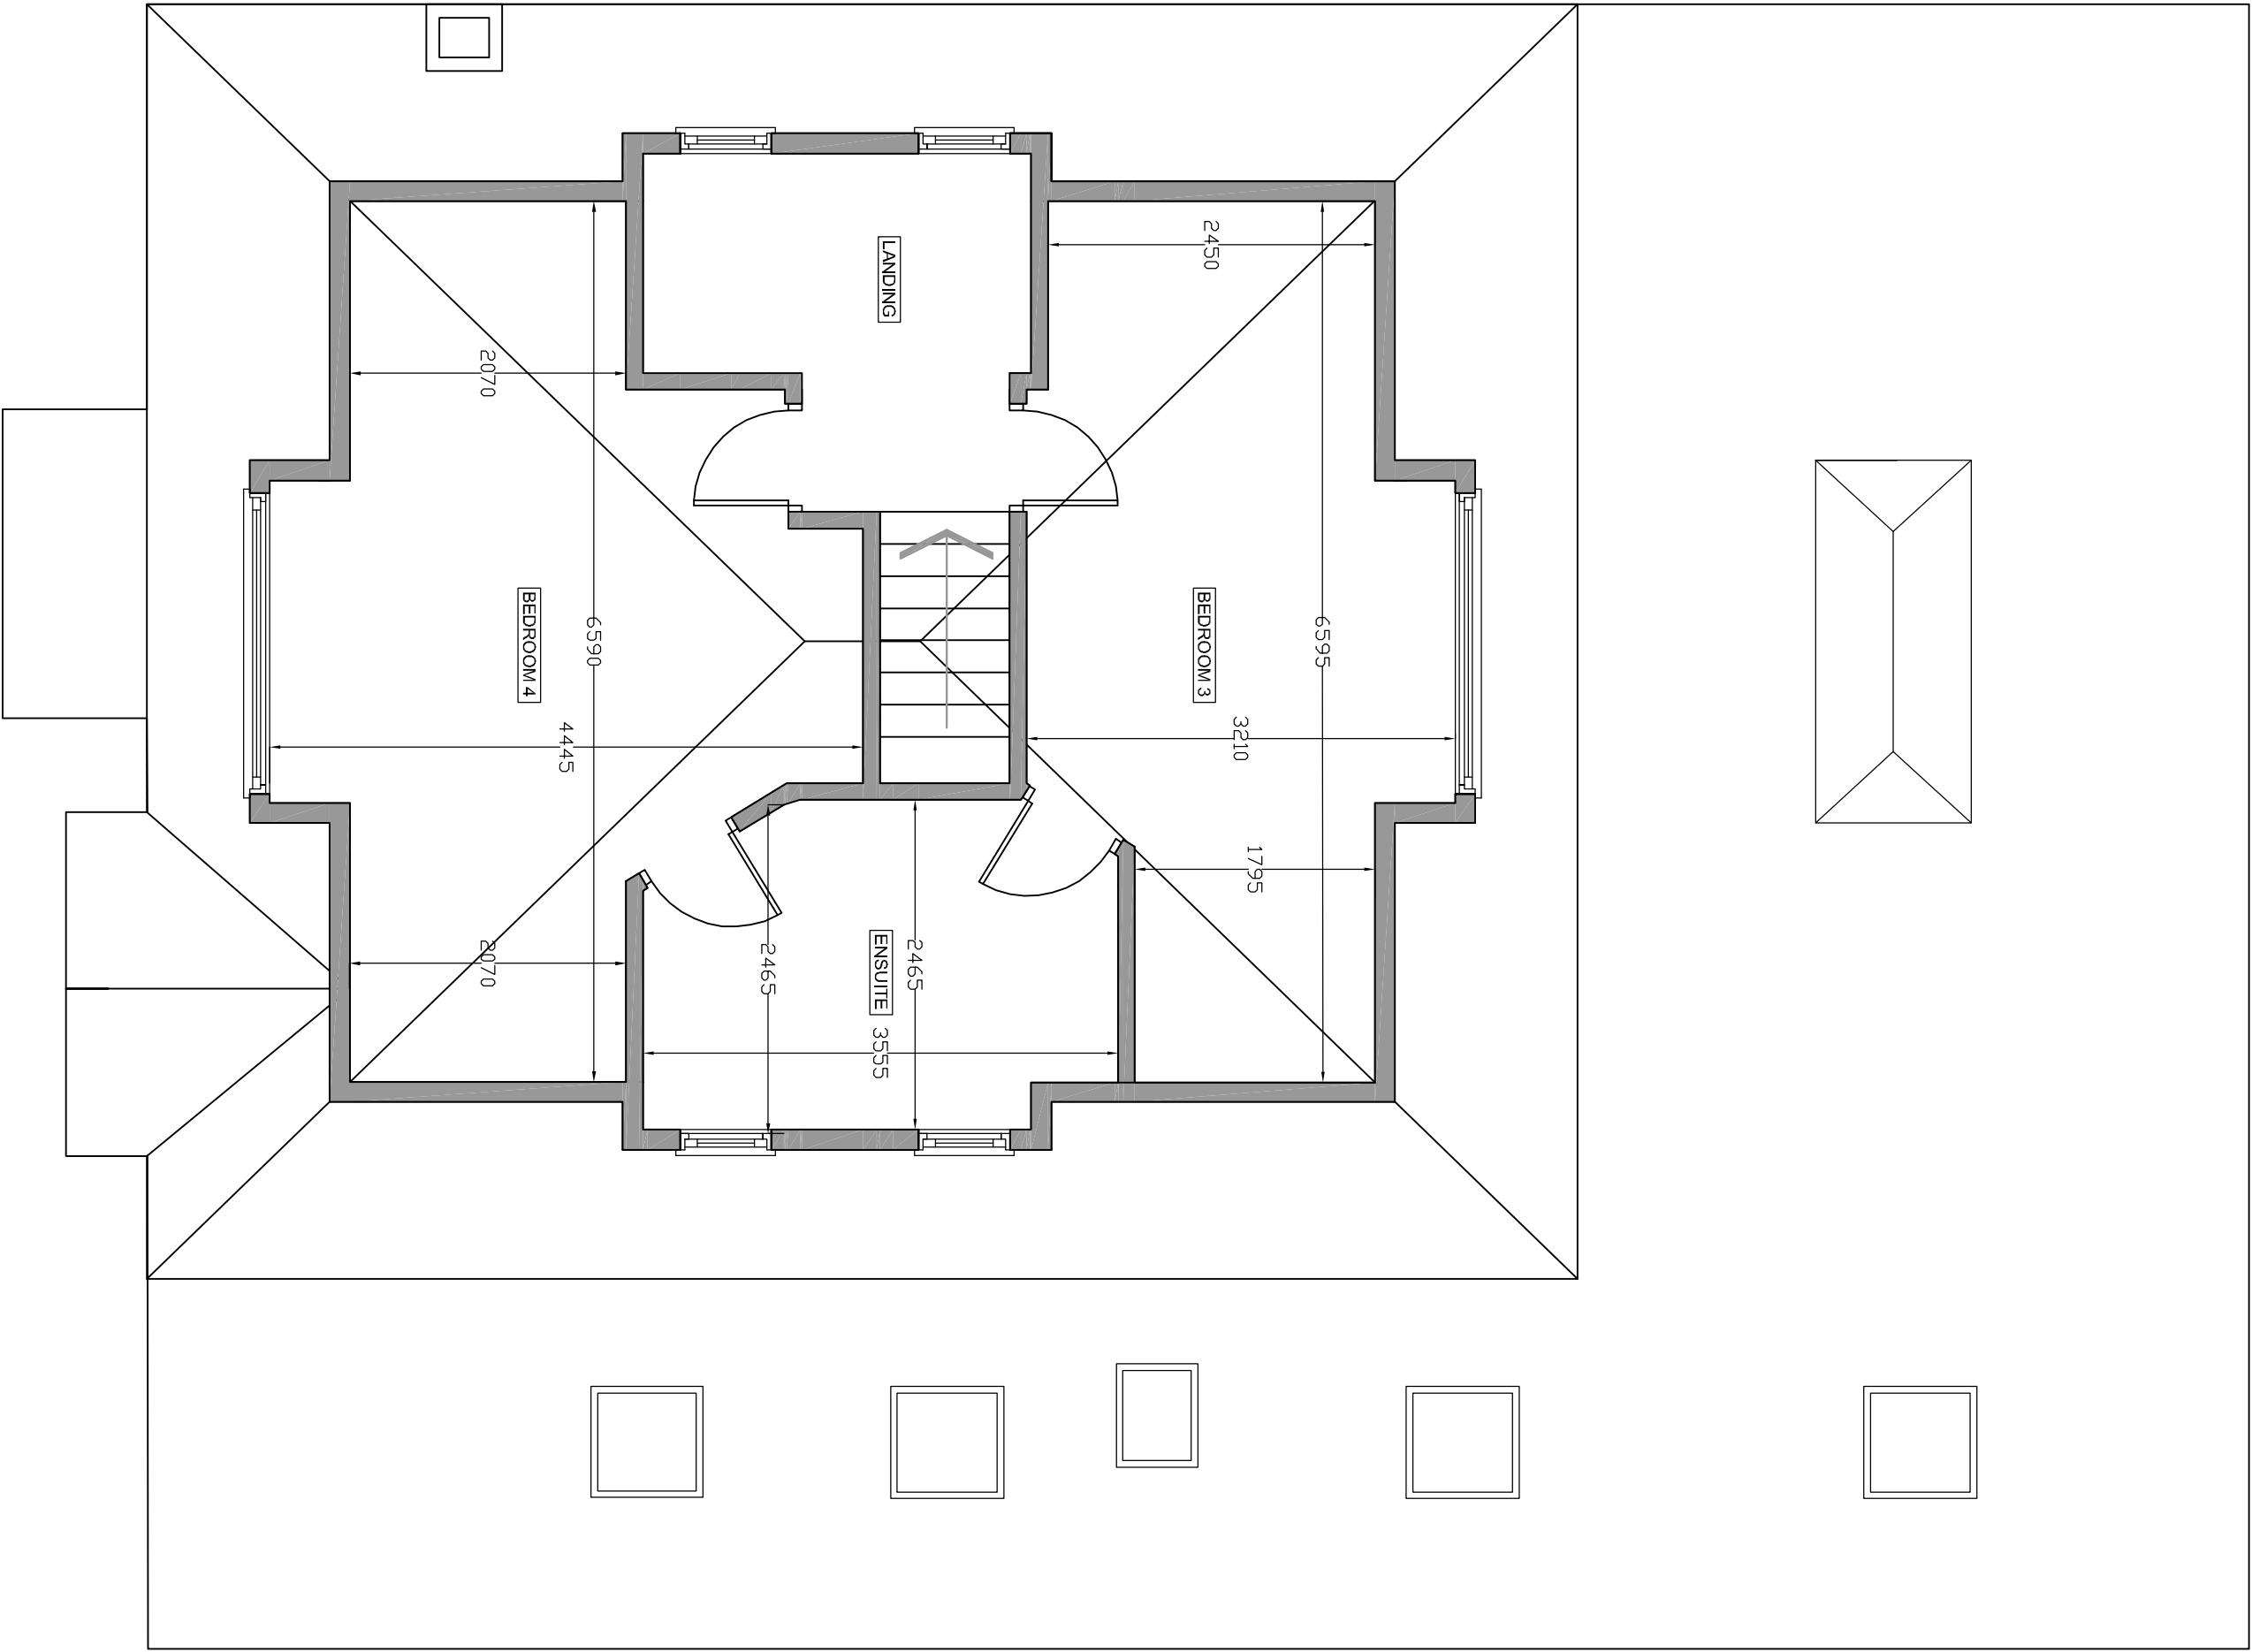

EXISTING FIRST FLOOR PLAN  
SCALE BAR 1:50 @ A1

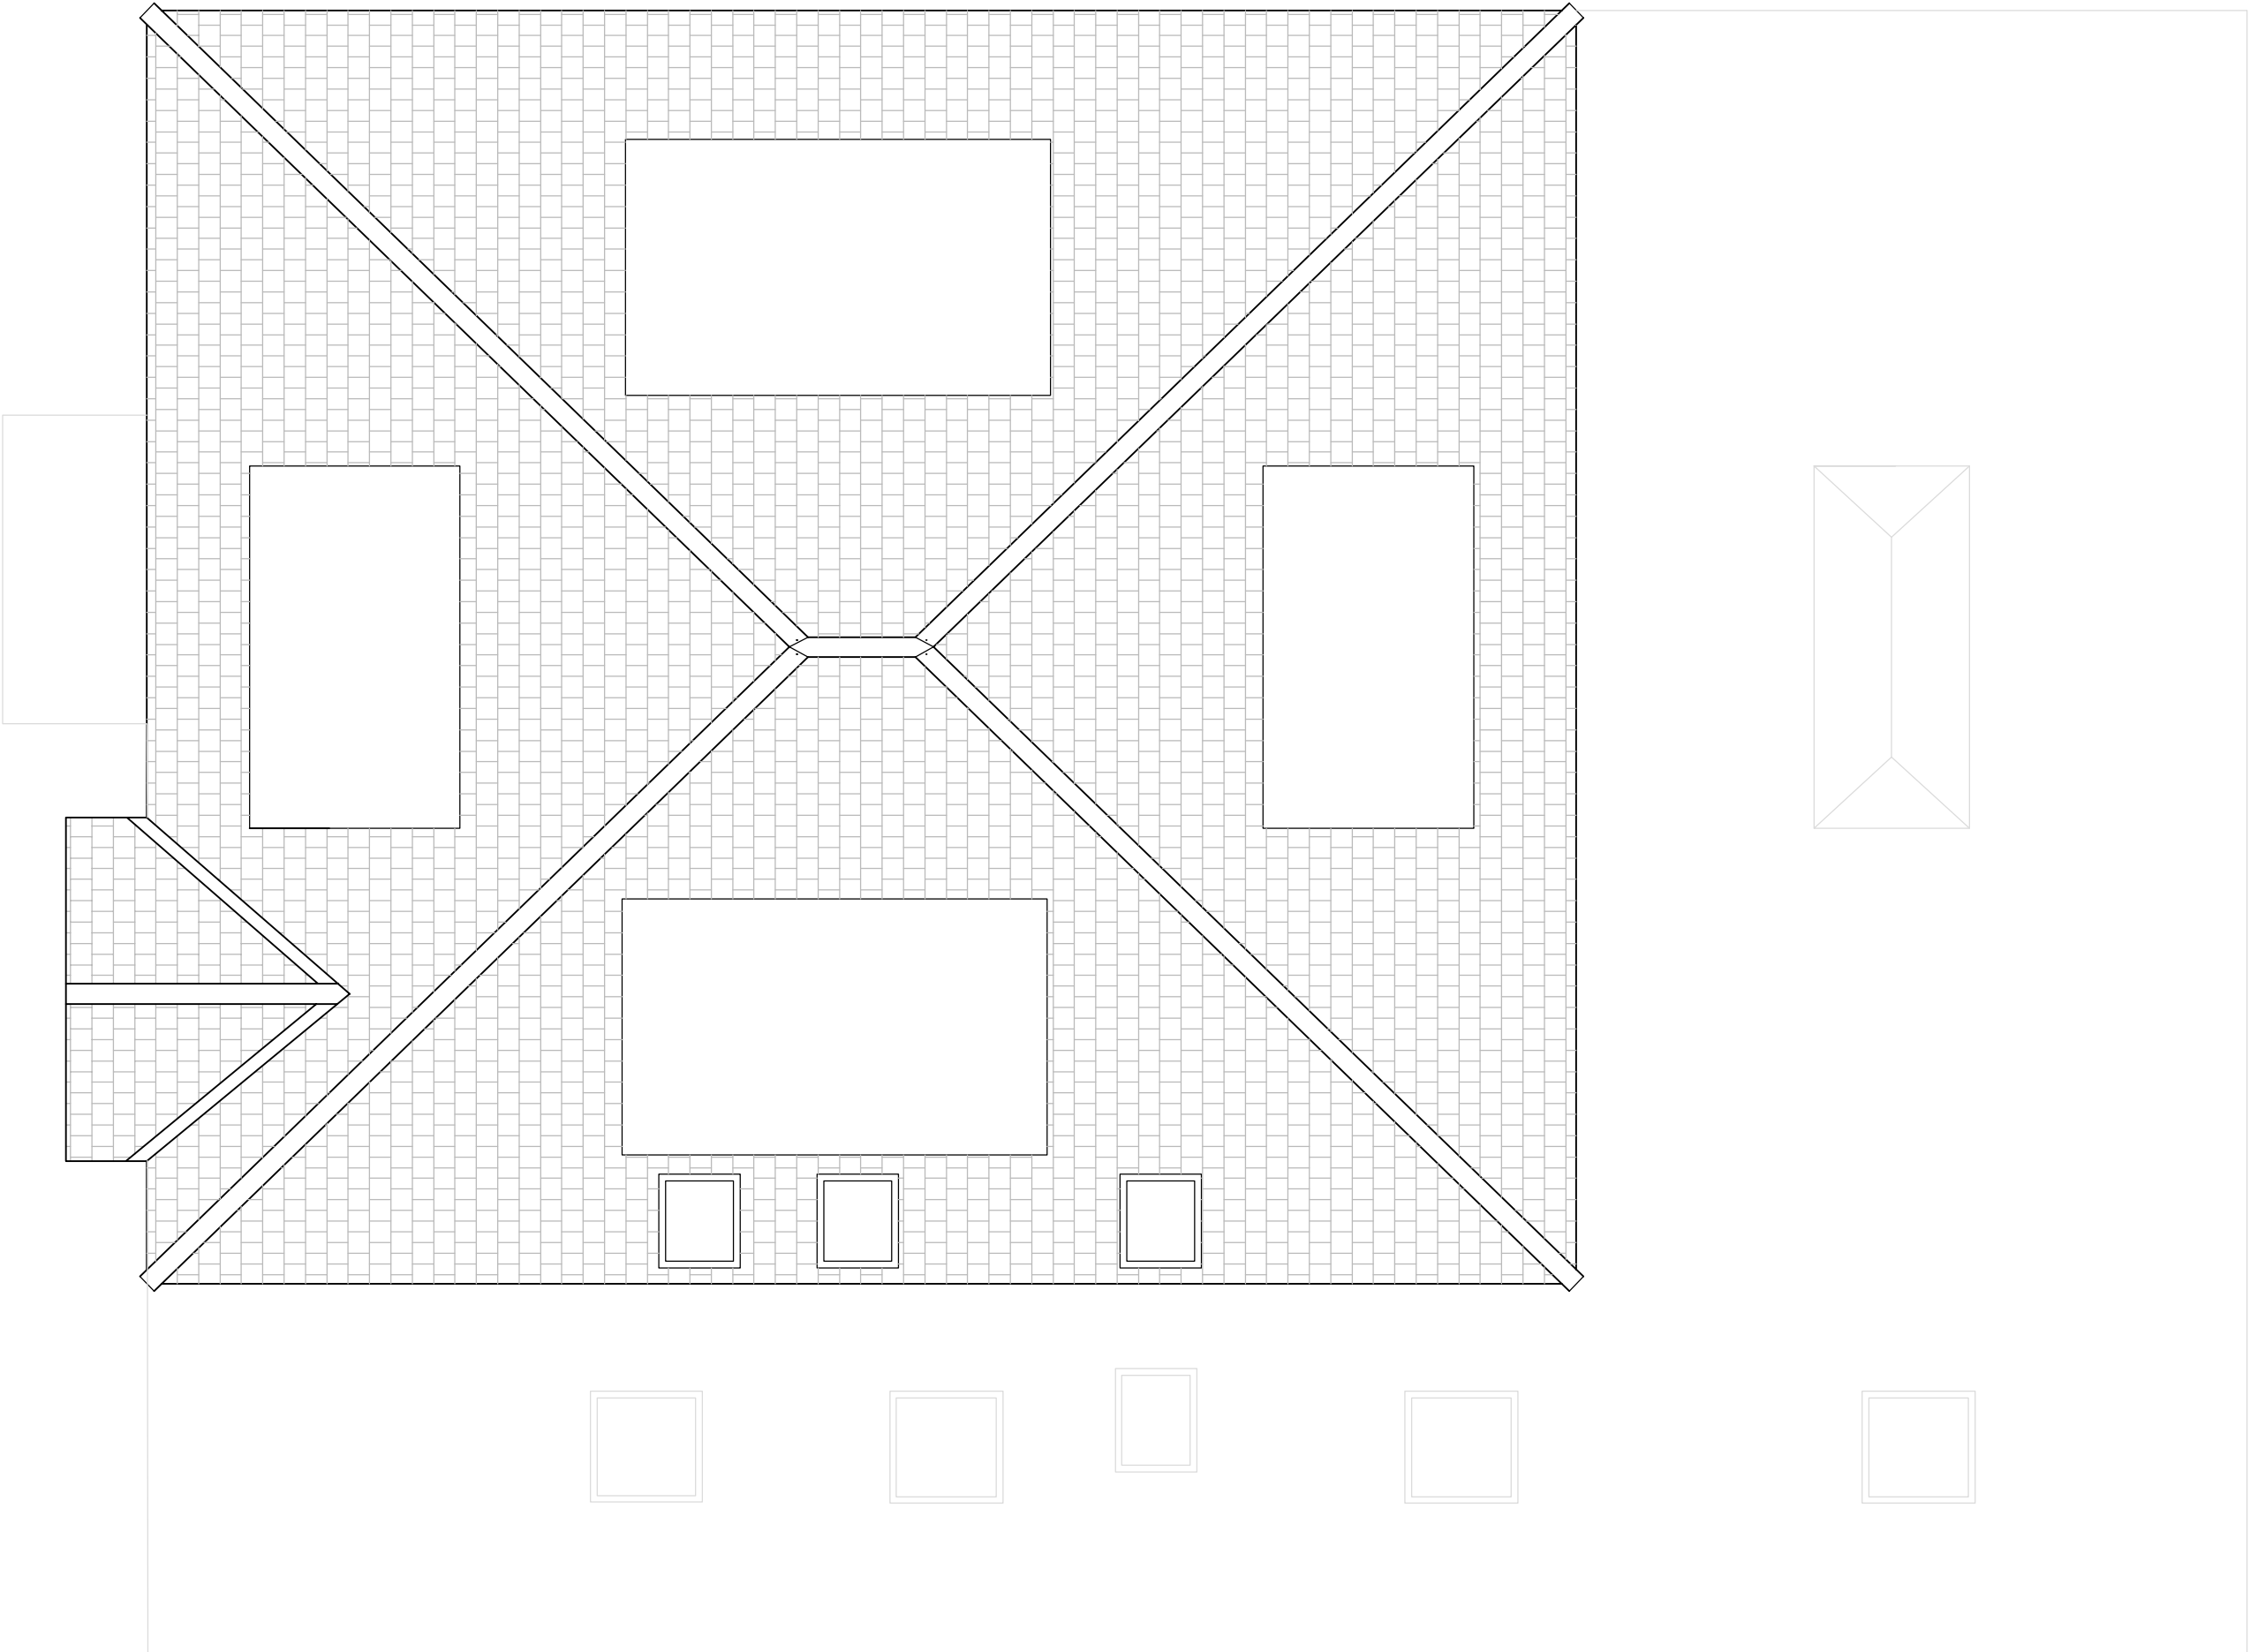

EXISTING ROOF PLAN  
SCALE BAR 1:50 @ A1

| NO. | REVISION          | DATE       | BY |
|-----|-------------------|------------|----|
| 1   | ISSUED FOR TENDER | 15/05/2024 | JD |

**Coiswold Residential Design Ltd**

15/05/2024 15/05/2024 15/05/2024  
Author: JD  
Checked: JD  
Drawn: JD  
Email: [info@coiswoldresidentialdesign.co.uk](mailto:info@coiswoldresidentialdesign.co.uk)  
Tel: 01509 880000

PROJECT TITLE: EXISTING FIRST FLOOR & ROOF PLAN  
SITE ADDRESS: 13 STANLEY ROAD,  
NORFOLK, NR6 1RD

SCALE: 1:50 @ A1  
DATE: 15/05/24  
DRAWING NO: STANLEY/15/05/24 REVISION A